


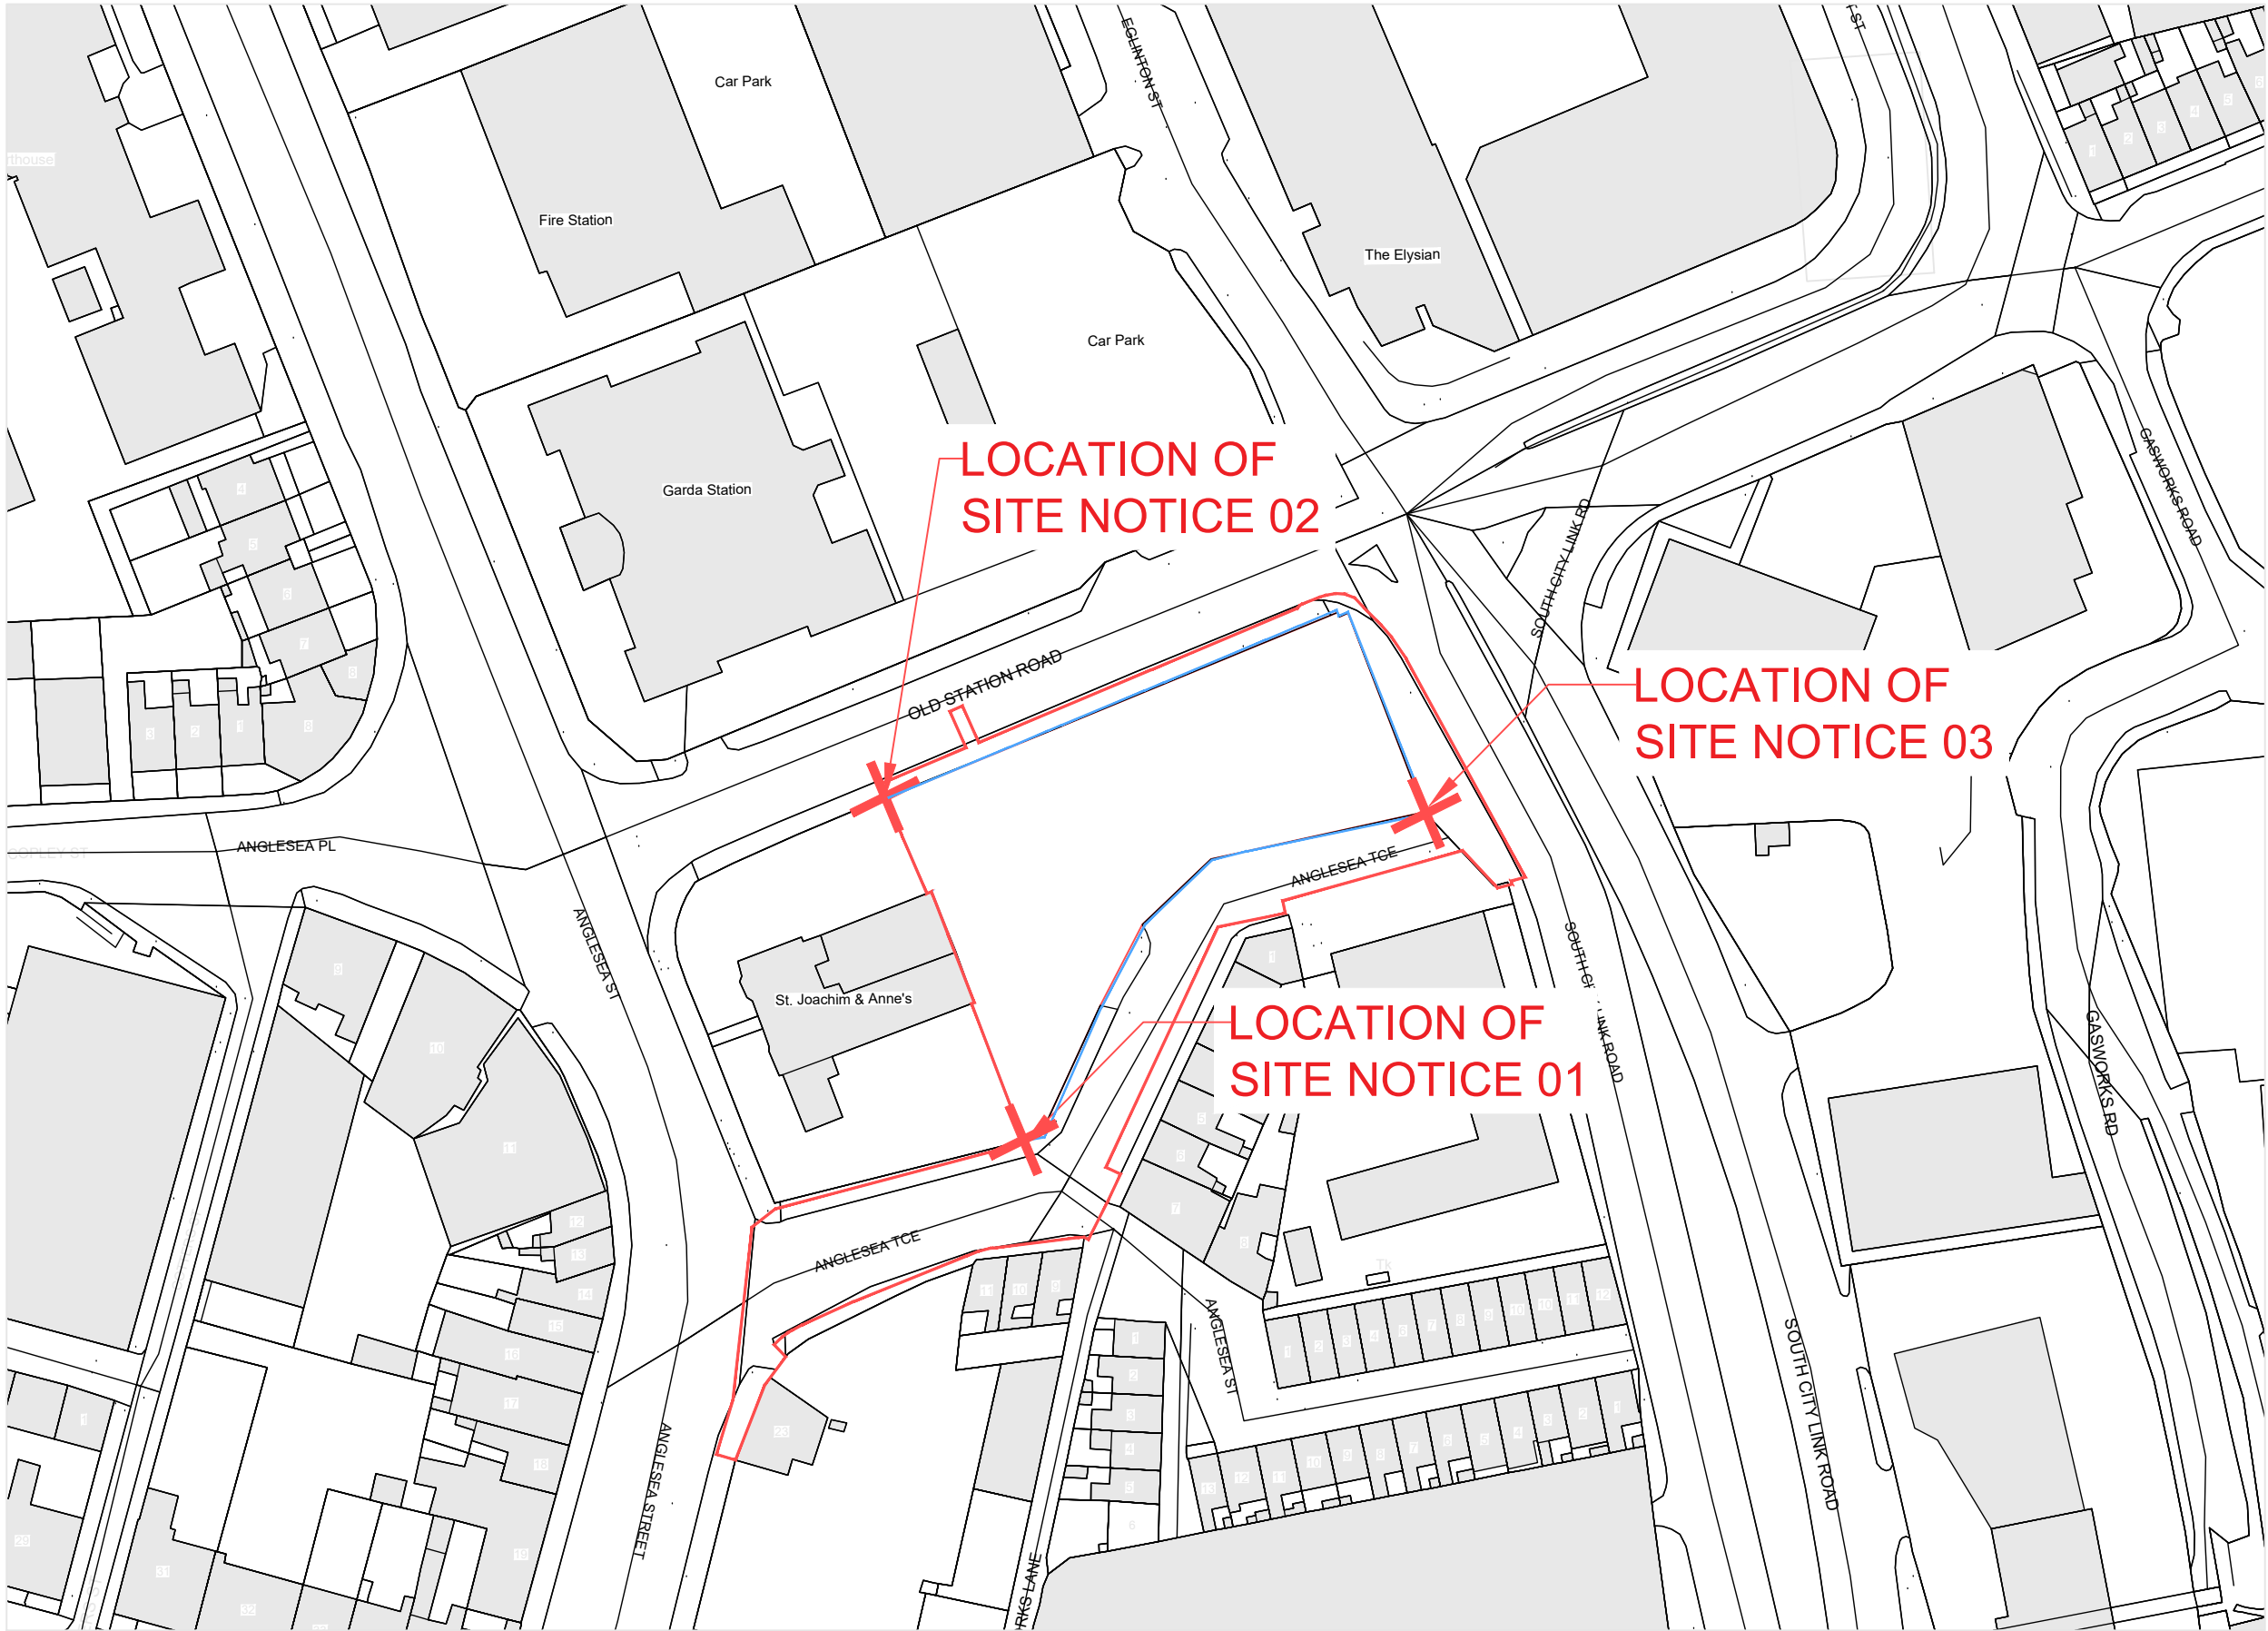

NOTE
ALL DIMENSIONS TO BE CHECKED ON SITE
THIS DRAWING IS TO BE READ IN CONJUNCTION WITH RELEVANT CONSULTANTS
DRAWINGS
ALL MEASUREMENTS ARE METRIC. ALL LONGITUDINAL MEASUREMENTS AND
SELECTED VERTICAL SEPARATION DISTANCES IN MM (± 4020). ALL VERTICAL
REFERENCE HEIGHTS IN METRES OD (± 427.600). ALL FFL IN METRES OF (±
+3.800)

- OWNERSHIP BOUNDARY
- PROJECT APPLICATION
REDLINE BOUNDARY
- SITE NOTICE

Description:
Digital Landscape Model (DLM)
Publisher / Source:
Ordnance Survey Ireland (OSI)
Data Source / Reference:
PRIME2
File Format:
Autodesk AutoCAD (DWG_R2013)
File Name:
v_50408544_1.dwg

Clip Extent / Area of Interest (AOI):
LLX,LLY= 567895.0,571452.0
LRX,LRY= 568227.0,571452.0
ULX,ULY= 567895.0,571698.0
URX,URY= 568227.0,571698.0

Projection / Spatial Reference:
Projection= IRENET95_Irish_Transverse_Mercator

Centre Point Coordinates:
X,Y= 568061.0,571575.0

Reference Index:
Map Series | Map Sheets
1:1,000 | 6382-15
1:1,000 | 6383-11

Data Extraction Date:
Date= 05-Jul-2024

Source Data Release:
DCMLS Release V1.176.118

Product Version:
Version= 1.4

License / Copyright:
Ordnance Survey Ireland 'Terms of Use' apply.
Please visit 'www.osi.ie/about/terms-conditions'.

REV	DATE	DESCRIPTION	CHKD	DRN
P02	05-2025	NEW BOUNDARIES SHOWN	KM	OCMB

Henry J Lyons

Architecture + Interiors +353 21 4222 002 16 Lavitt's Quay
henryjlyons.com info@henryjlyons.com Cork T12 ED74

CLIENT
Land Development Agency in conjunction
with Cork City Council

PROJECT
Anglesea Terrace

JOB NUMBER: 951255
DATE: 17/10/2025
SCALE: 1:1000
DRAWN: OCMB
CHECKED: KM
FILE NAME: 951255_Site Location Plan_Rev P2

DRAWING
SITE LOCATION PLAN

BLOCK	DRAWING NUMBER	ZONE	REVISION
-	P002	-	P2

© Henry J Lyons