




KEY PLAN
2 1 : 1000

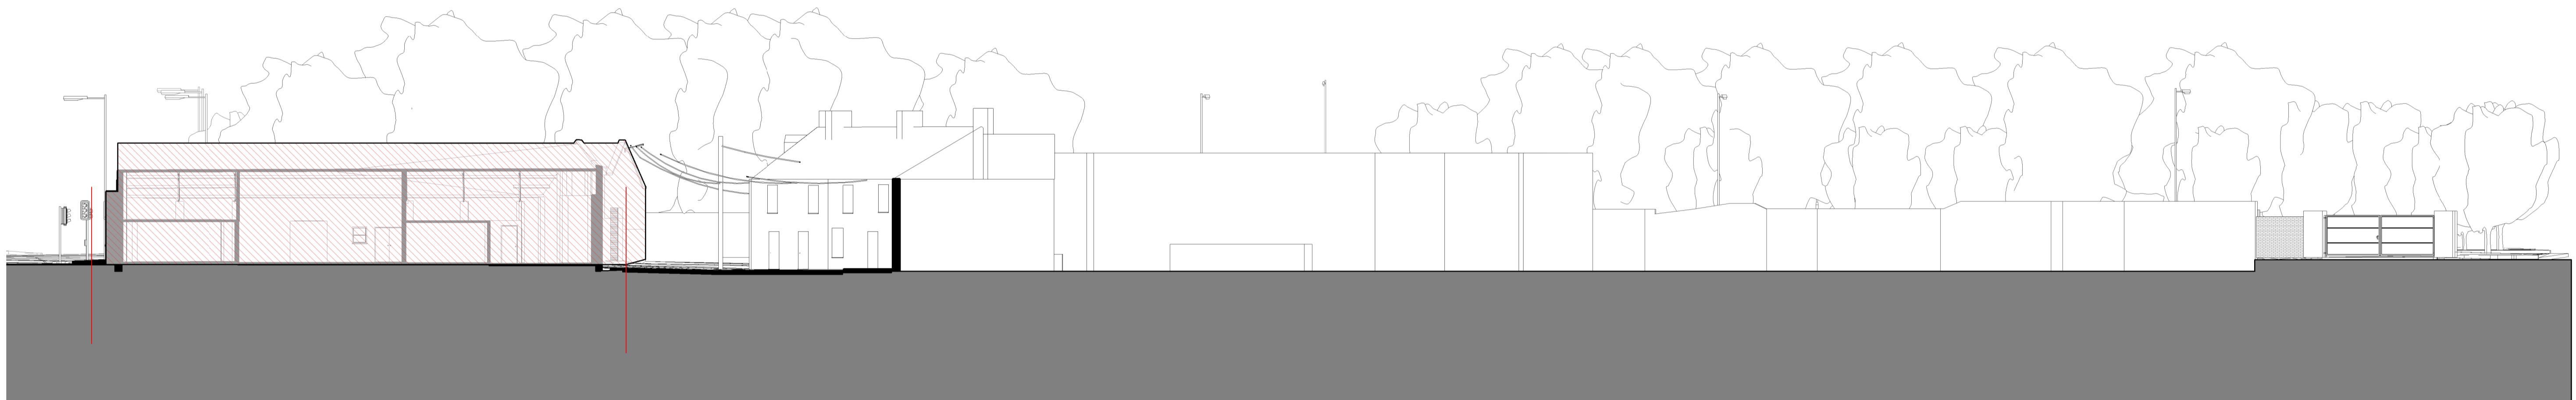

A EXISTING SECTION A-A
1 : 200



B EXISTING SECTION B-B
1 : 200

REV	DATE	DESCRIPTION	CKH	DRN
P03	10/09/2025	ISSUED FOR INFORMATION	KM	HJL
P02	25/06/2025	ISSUED FOR INFORMATION	KM	HJL
P01	10/06/2025	ISSUED FOR INFORMATION	KM	HJL

STATUS CODE DESCRIPTION
ISSUED FOR INFORMATION

CLIENT
The Land Development Agency on behalf of Cork City Council

PROJECT
Anglesea Terrace Apartments

DRAWING
Section AA and BB - Existing

PROJECT NUMBER
951255

DATE
10/09/2025

SCALE@ A1:
As indicated

DRAWN/CHECKED:
AM/OC/ MB

STATUS CODE: DRAWING NUMBER
951225-HJL-A-0301

REVISION
P03

Henry J Lyons
Architecture + Interiors
helyjons.com

+353 1 888 3333
info@helyjons.com

51-54 Pearse Street
Dublin D02 K468