
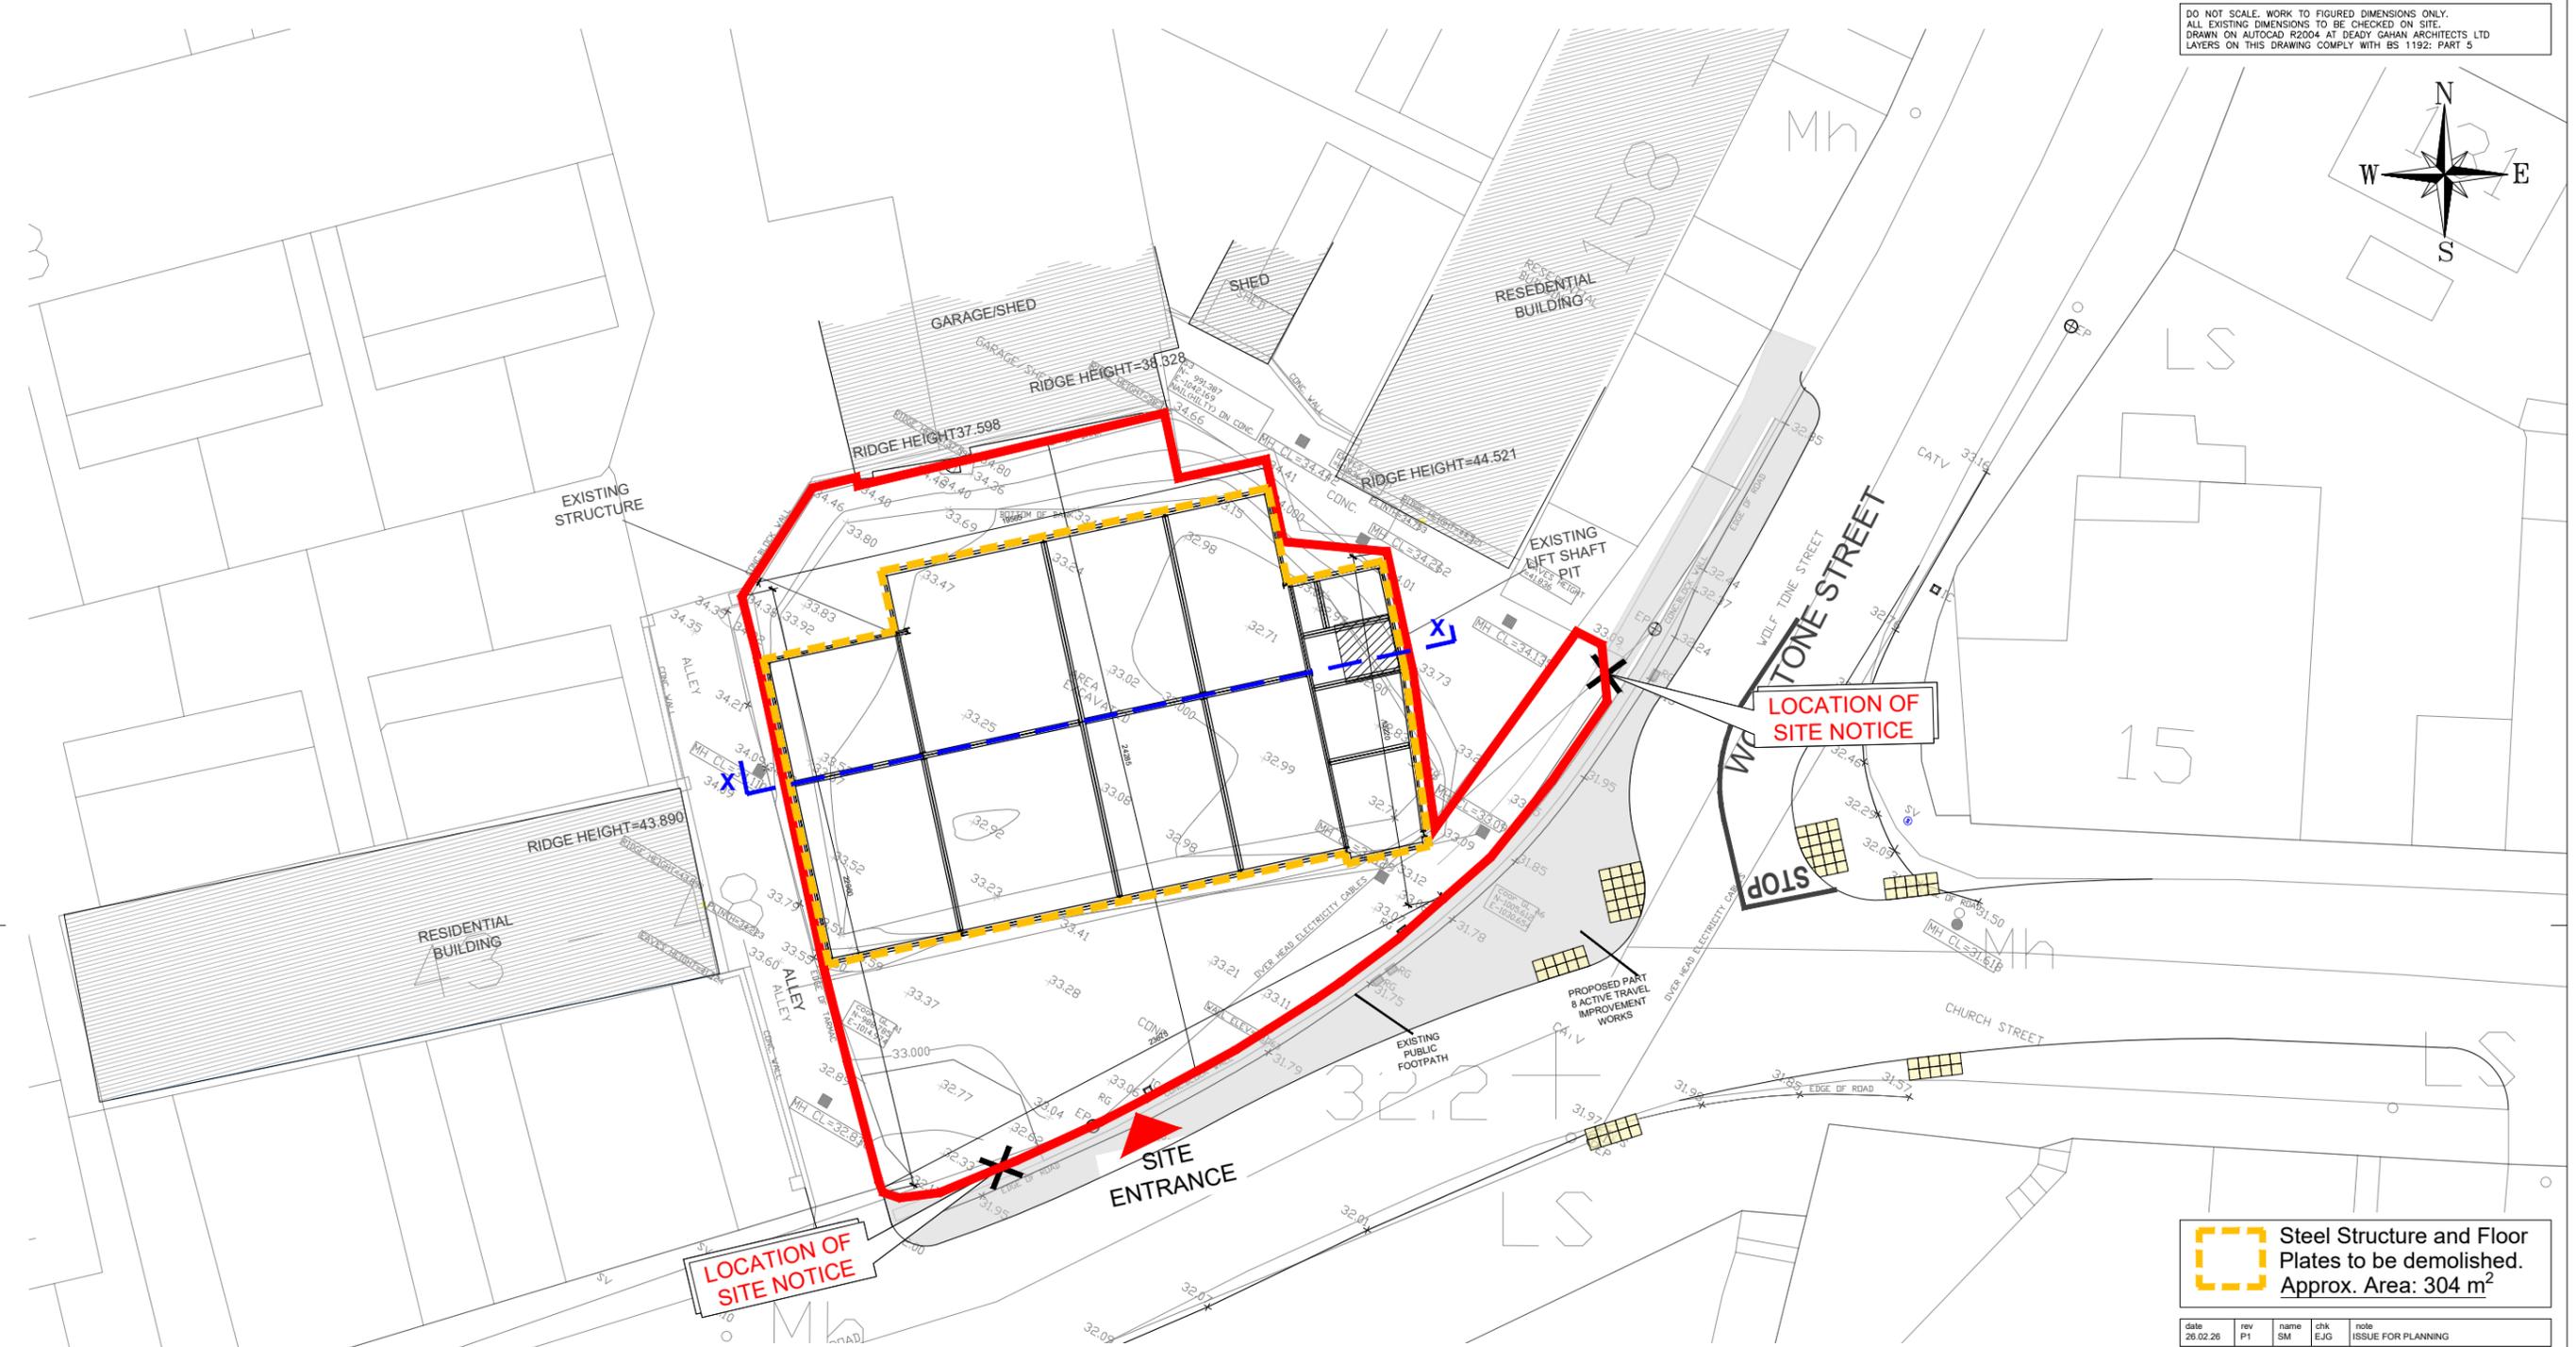


DO NOT SCALE. WORK TO FIGURED DIMENSIONS ONLY.  
 ALL EXISTING DIMENSIONS TO BE CHECKED ON SITE.  
 DRAWN ON AUTOCAD R2004 AT DEADY GAHAN ARCHITECTS LTD  
 LAYERS ON THIS DRAWING COMPLY WITH BS 1192: PART 5

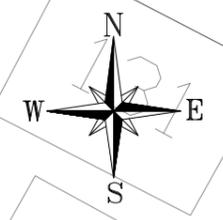

LOCATION OF SITE NOTICE

LOCATION OF SITE NOTICE

SITE ENTRANCE

 Steel Structure and Floor Plates to be demolished. Approx. Area: 304 m<sup>2</sup>

date	rev	name	chk	note
26.02.26	P1	SM	EJG	ISSUE FOR PLANNING




Project  
 PROPOSED RESIDENTIAL DEVELOPMENT  
 AT 49/50 OLD MARKET PLACE  
 CORK

Drawing title  
 DEMOLITION PLAN

Scale 1:250@A3	Drawn PC	Checked EJG	Date 20.08.24
Project No. 23120	Drp. No. 23120/P/003J	Revision P1	

Information & Comments  
 Planning  
 Tender  
 Construction

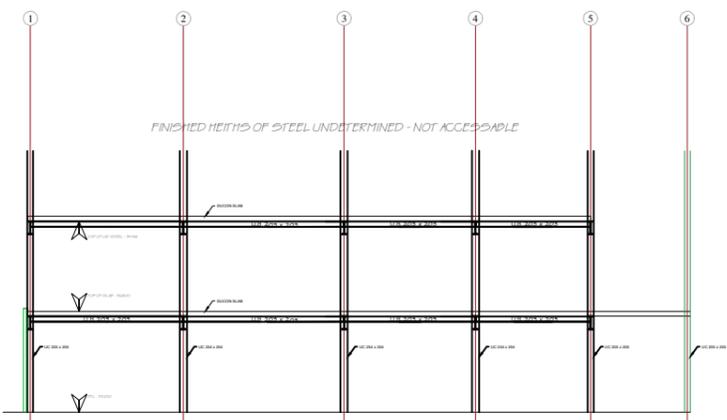

Section XX - Across Existing Structure  
 Scale: 1:250

# DEMOLITION PLAN

1:250 @ A3

Mh  
 DM 32.36