

Pre-connection enquiry form

Business developments, mixed use developments, housing developments



This form is to be filled out by applicants enquiring about the feasibility of a water and/or wastewater connection to Irish Water infrastructure. If completing this form by hand, please use BLOCK CAPITALS and black ink. Please note that this is a digital PDF form and can be filled in electronically

Please refer to the **Guide to completing the pre-connection enquiry form** on page 14 of this document when completing the form.

*** Denotes mandatory/ required field. Please note, if mandatory fields are not completed the application will be returned.**

Section A | Applicant details

1 *Applicant details:

Registered company name (if applicable):

Trading name (if applicable):

Company registration number (if applicable):

Parent company registered company name (if applicable):

Parent company registration number (if applicable):

If you are not a registered company/business, please provide the applicant's name:

*Contact name:

*Postal address:

*Eircode:

Please provide either a landline or a mobile number

Landline:

*Mobile:

*Email:

2 Agent details (if applicable):

The fields marked with * in this section are mandatory if using an agent

*Contact name:

Company name (if applicable):

*Postal address:

*Eircode:

Please provide either a landline or a mobile number

Landline:

*Mobile

*Email:

& PMATSON@MMOENGINEERS.COM .COM

3 *Please indicate whether it is the applicant or agent who should receive future correspondence in relation to the enquiry:

Applicant

Agent

Section B | Site details

4 *Site address 1 (include Site name/Building name/Building number):

*Address 2

*Address 3

*City/Town

*County Eircode

5 *Irish Grid co-ordinates (proposed connection point):

Eastings (X) Northings (Y)

Note: Values for Eastings must be between 015,900 and 340,000. Northings, between 029,000 and 362,000
Eg. co-ordinates of GPO, O'Connell St., Dublin: E(X) 315,878 N(Y) 234,619

6 *Local Authority where proposed development is located:

7 *Has full planning permission been granted? Yes No

If 'Yes', please provide the current or previous planning reference number:

Section D | Water connection and demand details

- 13 ***Is there an existing connection to public water mains at the site?** Yes No
- 13.1 If yes, is this enquiry for an additional connection to one already installed? Yes No
- 13.2 If yes, is this enquiry to increase the size of an existing connection? Yes No

14 **Approximate date water connection is required:** / /

15 ***What diameter of water connection is required to service the development?** mm

16 ***Is more than one connection required to the public infrastructure to service this development?** Yes No
 If 'Yes', how many?

17 **Please indicate the business water demand (shops, offices, schools, hotels, restaurants, etc.):**

Post-development peak hour water demand		I/s
Post-development average hour water demand		I/s

Please include calculations on the attached sheet provided. Where there will be a daily/weekly/seasonal variation in the water demand profile, please provide all such details.

18 **Please indicate the industrial water demand (industry-specific water requirements):**

Post-development peak hour water demand		I/s
Post-development average hour water demand		I/s

Please include calculations on the attached sheet provided. Where there will be a daily/weekly/seasonal variation in the water demand profile, please provide all such details.

19 **What is the existing ground level at the property boundary at connection point (if known) above Malin Head Ordnance Datum?** m

20 **What is the highest finished floor level of the proposed development above Malin Head Ordnance Datum?** m

21 **Is on-site water storage being provided?** Yes No

Please include calculations on the attached sheet provided.

Please note that if you are sending us your application form and any associated documentation by email, the maximum file size that we can receive in any one email is 35MB.


Please note, if mandatory fields are not completed the application will be returned.

Irish Water is subject to the provisions of the Freedom of Information Act 2014 (“FOIA”) and the codes of practice issued under FOIA as may be amended, updated or replaced from time to time. The FOIA enables members of the public to obtain access to records held by public bodies subject to certain exemptions such as where the requested records may not be released, for example to protect another individual’s privacy rights or to protect commercially sensitive information. Please clearly label any document or part thereof which contains commercially sensitive information. Irish Water accepts no responsibility for any loss or damage arising as a result of its processing of freedom of information requests.

Calculations

Water demand

On-site storage

 

Fire flow requirements







Guide to completing the pre-connection enquiry form

This form should be completed by applicants enquiring about the feasibility of a water and/or wastewater connection to Irish Water infrastructure.

The Irish Water Codes of Practice are available at www.water.ie for reference.

Section A | Applicant Details

- Question 1:** This question requires the applicant or company enquiring about the feasibility of a connection to identify themselves, their postal address, and to provide their contact details.
- Question 2:** If the applicant has employed a consulting engineer or an agent to manage the enquiry on their behalf, the agent's address and contact details should be recorded here.
- Question 3:** Please indicate whether it is the applicant or the agent who should receive future correspondence in relation to the enquiry.

Section B | Site details

- Question 4:** This is the address of the site requiring the water/wastewater service connection and for which this enquiry is being made.
- Question 5:** Please provide the Irish Grid co-ordinates of the proposed site. Irish grid positions on maps are expressed in two dimensions as Eastings (E or X) and Northings (N or Y) relative to an origin. You will find these coordinates on your Ordnance Survey map which is required to be submitted with an application.
- Question 6:** Please identify the Local Authority that is or will be dealing with your planning application, for example Cork City Council.
- Question 7:** Please indicate if planning permission has been granted for this application, and if so, please provide the planning permission reference number.
- Question 8:** Please indicate if this development is affiliated with a government body/agency, and if so, specify

Section C | Development details

- Question 9:** Please specify the number of different property/premises types by filling in the tables provided.
- Question 9.1:** Please provide additional details if your proposed business use are in the Food Processing, Industrial unit/ Manufacturing, Sports Facility or Other Categories.
- Question 9.2:** Please indicate the maximum expected occupancy in numbers of people according to the proposed development you selected.
- Question 10:** Please indicate the approximate commencement date of works on the development.
- Question 11:** Please indicate if a phased building approach is to be adopted when developing the site. If so, please provide details of the phase master-plan and the proposed variation in water demand/wastewater discharge as a result of the phasing of the development.
- Question 12:** Please indicate the type of connection required by ticking the appropriate box and proceed to complete the appropriate section or sections.

Section D | Water connection and demand details

- Question 13:** Please indicate if a water connection already exists for this site.
- Question 13.1:** Please indicate if this enquiry concerns an additional connection to one already installed on the site.
- Question 13.2:** Please indicate if you are proposing to upgrade the water connection to facilitate an increase in water demand. Irish Water will determine what impact this will have on our infrastructure.
- Question 14:** Please indicate the approximate date that the proposed connection to the water infrastructure will be required.
- Question 15:** Please indicate what diameter of water connection is required to service this development.

- Question 16:** Please indicate if more than one connection is required to service this development. Please note that the connection size provided may be used to determine the connection charge.
- Question 17:** If this connection enquiry concerns a business premises, please provide calculations for the water demand and include your calculations on the calculation sheet provided. Business premises include shops, offices, hotels, schools, etc. Demand rates (peak and average) are site specific. Average demand is the total daily volume divided by a 24-hour time period and expressed in litres per second (l/s). For design purposes, please refer to the Irish Water Codes of Practice for Water Infrastructure.
- Question 18:** If this connection enquiry is for an industrial premises, please calculate the water demand and include your calculations on the calculation sheet provided. Demand rates (peak and average) are site specific. Average demand is the total daily volume divided by a 24-hour time period and expressed in litres per second (l/s). The peak demand for sizing of the pipe network will be as per the specific business production requirements. For design purposes, please refer to the Irish Water Codes of Practice for Water Infrastructure.
- Question 19:** Please specify the ground level at the location where connection to the public water mains will be made. This is required in order to determine if there is sufficient pressure in the existing water infrastructure to serve your proposed development. Levels should be quoted in metres relative to Malin Head Ordnance Datum.
- Question 20:** Please specify the highest finished floor level on site. This is required in order to determine if there is sufficient pressure in the existing water infrastructure to serve your proposed development. Levels should be quoted in metres relative to Malin Head Ordnance Datum.
- Question 21:** If storage is required, water storage capacity of 24-hour water demand must usually be provided at the proposed site. In some cases, 24-hour storage capacity may not be required, for example 24-hour storage for a domestic house would be provided in an attic storage tank. Please calculate the 24-hour water storage requirements and include your calculations on the attached sheet provided. Please also confirm that on-site storage is being provided by ticking the appropriate box.
- Question 22:** The water supply system shall be designed and constructed to reliably convey the water flows that are required of the development including fire flow requirements by the Fire Authority. The Fire Authority will provide the requirement for fire flow rates that the water supply system will have to carry. Please note that while flows in excess of your required demand may be achieved in the Irish Water network and could be utilised in the event of a fire, Irish Water cannot guarantee a flow rate to meet your fire flow requirement. To guarantee a flow to meet the Fire Authority requirements, you should provide adequate fire storage capacity within your development. Please include your calculations on the attached sheet provided, and further provide confirmation of the Fire Authority requirements.
- Question 23:** Please identify proposed additional water supply sources, that is, do you intend to connect to the public water mains or the public mains and supplement from other sources? If supplementing public water supply with a supply from another source, please provide details as to how the potable water supply is to be protected from cross contamination at the premises.

Section E | Wastewater connection and discharge details

- Question 24:** Please indicate if a wastewater connection to a public sewer already exists for this site.
- Question 24.1:** Please indicate if this enquiry relates to an additional wastewater connection to one already installed.
- Question 24.2:** Please indicate if you are proposing to upgrade the wastewater connection to facilitate an increased discharge. Irish Water will determine what impact this will have on our infrastructure.
- Question 25:** Please specify the approximate date that the proposed connection to the wastewater infrastructure will be required.
- Question 26:** Please indicate what diameter of wastewater connection is required to service this development.
- Question 27:** Please indicate if more than one connection is required to service this development. Please indicate number required.
- Question 28:** If this enquiry relates to a business premises, please provide calculations for the wastewater discharge and include your calculations on the attached sheet provided. Business premises include shops, offices, hotels, schools, etc. Discharge rates (peak and average) are site specific. Average discharge is the total daily volume divided by a 24-hour time period and expressed in litres per second (l/s). For design purposes, please refer to the Irish Water Codes of Practice for Wastewater Infrastructure.

- Question 29:** If this enquiry relates to an industrial premises, please provide calculations for the wastewater discharge and include your calculations on the calculation sheet provided. Discharge rates (peak and average) are site specific. Average discharge is the total daily volume divided by a 24-hour time period and expressed in litres per second (l/s). The peak discharge for sizing of the pipe network will be as per the specific business production requirements. For design purposes, please refer to the Irish Water Codes of Practice for Wastewater Infrastructure.
- Question 30:** Please specify the maximum and average concentrations and the maximum daily load of each of the wastewater characteristics listed in the wastewater organic load table (if not domestic effluent), and also specify if any other significant concentrations are expected in the effluent. Please complete the table and provide additional supporting documentation if relevant. Note that the concentration shall be in mg/l and the load shall be in kg/day. Note that for business premises (shops, offices, schools, hotels, etc.) for which only domestic effluent will be discharged (excluding discharge from canteens/restaurants which would require a Trade Effluent Discharge licence), there is no need to complete this question.
- Question 31:** In exceptional circumstances, such as brownfield sites, where the only practical outlet for storm/surface water is to a combined sewer, Irish Water will consider permitting a restricted attenuated flow to the combined sewer. Storm/surface water will only be accepted from brownfield sites that already have a storm/surface water connection to a combined sewer and the applicant must demonstrate how the storm/surface water flow from the proposed site is minimised using sustainable urban drainage system (SUDS). This type of connection will only be considered on a case by case basis. Please advise if the proposed development intends discharging surface water to the combined wastewater collection system.
- Question 32:** Please specify if the development needs to pump its wastewater discharge to gain access to Irish Water infrastructure.
- Question 33:** Please specify the ground level at the location where connection to the public sewer will be made. This is required to determine if the development can be connected to the public sewer via gravity discharge. Levels should be quoted in metres relative to Malin Head Ordnance Datum.
- Question 34:** Please specify the lowest floor level of the proposed development. This is required in order to determine if the development can be connected to the public sewer via gravity discharge. Levels should be quoted in metres relative to Malin Head Ordnance Datum.
- Question 35:** Please specify the proposed invert level of the pipe exiting the property to the public road.


Section F | Supporting documentation

Please provide additional information as listed.

Section G | Declaration

Please review the declaration, sign, and return the completed application form to Irish Water by email or by post using the contact details provided in Section G.



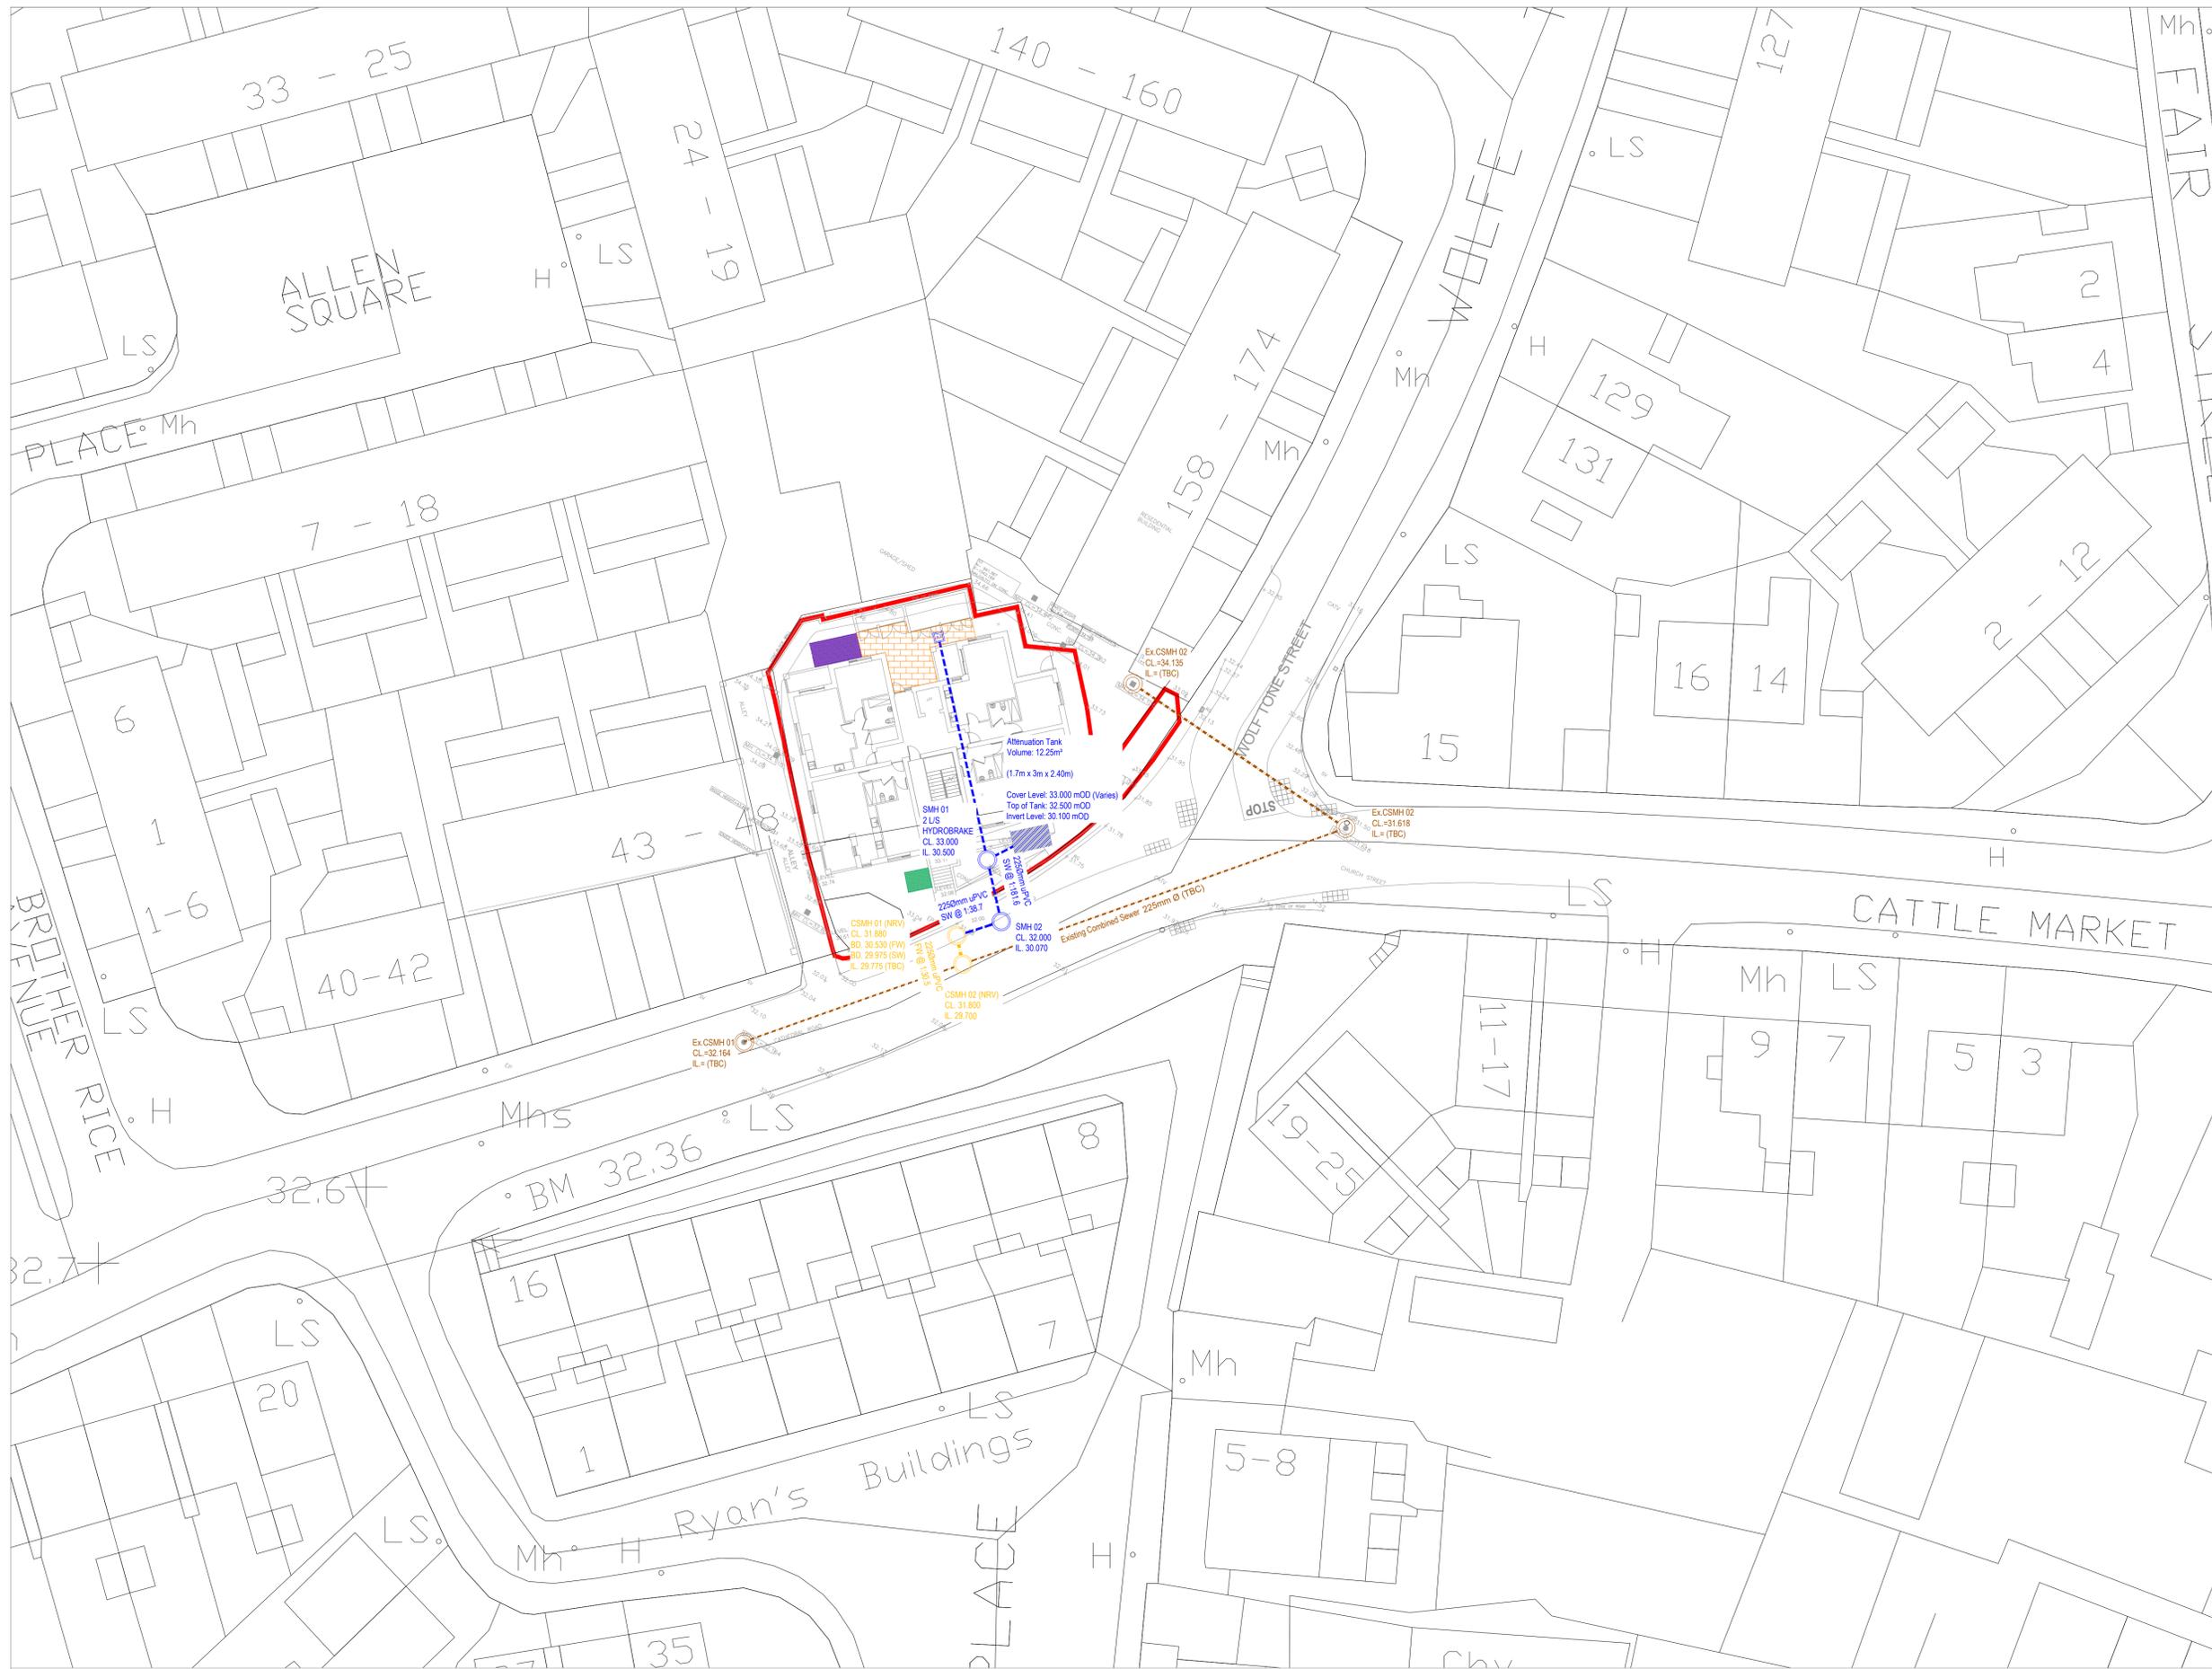

LEGEND:
DENOTES PLANNING BOUNDARY

CIVIL LEGEND

- Ex. WATERMAIN
- IW APPROVED WATERMAIN 110MMØ HDPE
- PROPOSED COMBINED
- Ex. COMBINED SEWER
- PROPOSED WASTEWATER
- PROPOSED STORMWATER
- ATTENUATION TANK
- PERMEABLE PAVING
- TREE PIT
- RAIN GARDEN
- SLUICE VALVE
- FIRE HYDRANT
- METER BOX / MANIFOLD
- INSPECTION CHAMBER
- ACCESS JUNCTION

Rev	Sts.	Description	Date
P01	S2	Issue for Planning	25.09.25

MMOS The Chapel, Blackrock House, Blackrock Road, Cork.
MURPHY MATSON O'SULLIVAN
CONSULTING CIVIL & STRUCTURAL ENGINEERS
Tel : 353 21 4317608

PROJECT
Proposed Residential Development at 49/50 Old Market Place, Cork

CLIENT
HRP Construction

TITLE
Proposed Surface Water Drainage Layout Plan

DRAWN BY KC	CHECKED BY PM	APPROVED PM
SCALE As Shown	PROJECT NUMBER 21021	
DOCUMENT REFERENCE 21021-MMS-ZZ-ST-DR-C-10002		STATUS S2 REV P01
PROJECT-ORIGINATOR-ZONE-LEVEL-TYPE-DICIPLINE-NUMBER		

PROPOSED SURFACE WATER DRAINAGE LAYOUT PLAN
Scale 1:250 (A1) / 1:500 (A3)

Water Demand Calculations



Note; Calculations carried out in accordance with Section 3.7.2 of Code of Practice for Water Infrastructure document IW-CDS-5020-03

IW Average Occupancy Ratio	2.70
Assumed Occupancy Ratio	2.70 (based on 2.7 person per dwelling)
Per Capita Consumption (Dwelling)	150 l/person/day
Average day multiplier	1.25
Peak Day multiplier	5.00

Type	No. units	Assumed Occupancy	Daily Domestic Demand (l/sec)	Average Domestic Demand (l/sec)	Peak Domestic Demand (l/sec)
Residencial Development	14	38	0.066	0.082	0.410

Waste Water Calculations



Note; Calculations carried out in accordance with Section 3.7.2 of Code of Practice for Water Infrastructure document IW-CDS-5020-03

IW Average Occupancy Ratio	2.70
Assumed Occupancy Ratio	2.70 (based on 2.7 person per dwelling)
Per Capita Consumption (Dwelling)	150 l/person/day
Growth Factor	10 %
Average day multiplier	1.00 DWF
Peak Day multiplier	6.00 DWF

Type	No. units	Assumed Occupancy	Daily DWF (l/sec)	Average DWF (l/sec)	Peak DWF (l/sec)
Residencial Development	14	38	0.072	0.072	0.433

21021 - Old Market Place

15/11/2024

Total Net Area	459.308 m ²
Controlled Discharge	2.00 l/s
Climate Change Factor	20%
Min. Storage Volume	13.70 m ³

Note: Existing Combined Sewer - Discharge set to 2l/s

<i>Duration</i>	<i>Rainfall 100 year return</i>	<i>Climate Change</i>	<i>Inflow</i>	<i>Outflow</i>	<i>Storage</i>
5	15.1	18.12	8.323	0.60	7.72
10	21.1	25.32	11.630	1.20	10.43
15	24.8	29.76	13.669	1.80	11.87
30	30.6	36.72	16.866	3.60	13.27
60	37.9	45.48	20.889	7.20	13.69
120	46.8	56.16	25.795	14.40	11.39
240	57.9	69.48	31.913	28.80	3.11
360	65.5	78.6	36.102	43.20	-7.10
720	81	97.2	44.645	86.40	-41.76
1440	100.2	120.24	55.227	172.80	-117.57
2880	117.5	141	64.762	345.60	-280.84
<i>min</i>	<i>mm</i>	<i>mm</i>	<i>m³</i>	<i>m³</i>	<i>m³</i>