


Blackrock Road and Park Avenue Site Location Map SCALE: 1:1000 @A1

FOR SETTING OUT REFER TO ARCHITECT'S DRAWINGS.
THIS DRAWING TO BE READ IN CONJUNCTION WITH ALL OTHER ARCHITECTURAL AND ENGINEERING DRAWINGS AND ALL OTHER RELEVANT DRAWINGS AND SPECIFICATIONS.

• DO NOT SCALE THIS DRAWING. USE FIGURED DIMENSIONS ONLY. NO PART OF THIS DOCUMENT MAY BE REPRODUCED OR TRANSMITTED IN ANY FORM OR STORED IN ANY RETRIEVAL SYSTEM OF ANY NATURE WITHOUT THE WRITTEN PERMISSION OF O'CONNOR SUTTON CRONIN AS COPYRIGHT HOLDER EXCEPT AS AGREED FOR USE ON THE PROJECT FOR WHICH THE DOCUMENT WAS ORIGINALLY ISSUED.

Rev No. Date Revision Note P01 20.04.20 ISSUE FOR INFORMATION Drn by Chkd by JM BOR

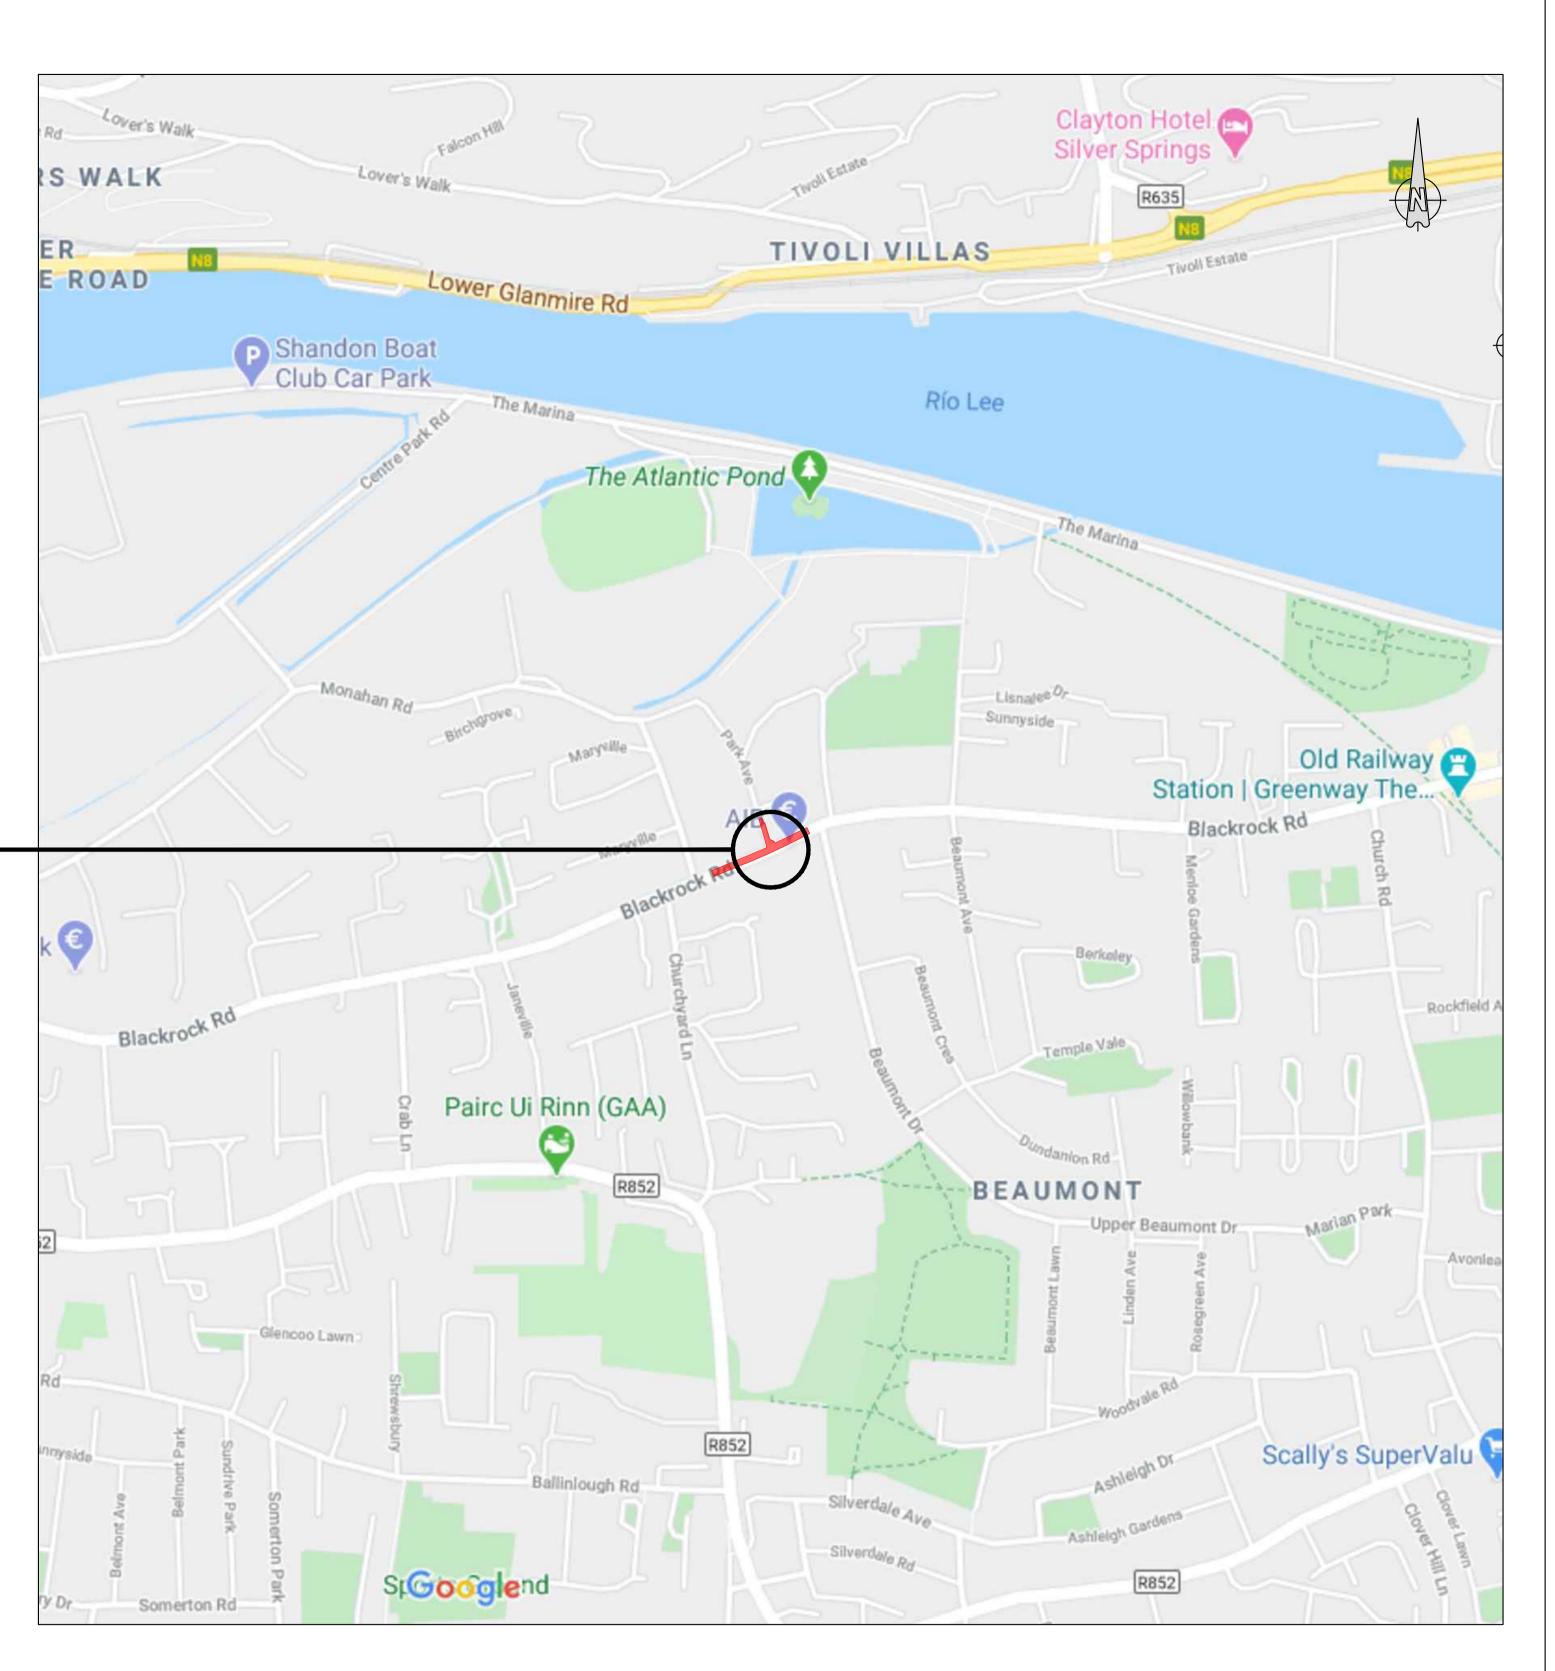

Blackrock Road and Park Avenue Site Location Map SCALE: 1:5000 @A1

Drn by Chkd by Head Office, 9 Prussia Street, Dublin 7. D07 KT57 Rev No. Date Revision Note \odot \odot \odot NVIRONMENT 2 14001:2015 AI Certified HEALTH & SAFETY OHSAS 18001:2007 NSAI Certified ISO 9001:2015 NSAI Certified TEL +353 (0)1 868 bsi. BIM Verified Design & Consta Capital/Delivery PAS 1192-2 e: contactus@ w: www.ocsc.i Dublin |London |Bel

		Client: CORK CITY COUNCIL
		Project: LOW COST SAFETY SCHEMES
		BLACKROCK ROAD AND PARK AVENUE
		Title: SITE LOCATION MAP
82000	OCONNOR SUTTON CRONIN	
@ocsc.ie	Multidisciplinary Consulting Engineers	Code Originator Zone Level Type Role Number Status Revision
е		C910-OCSC - XX - XX - DR - C -0011 SO PO1
lfast Galway Cork Birmingham		Date: 20.04.20 Scale: 1:1000@ A1 Drn by:JM Chkd by:BH Aprvd by:BOR