


CORK CITY COUNCIL

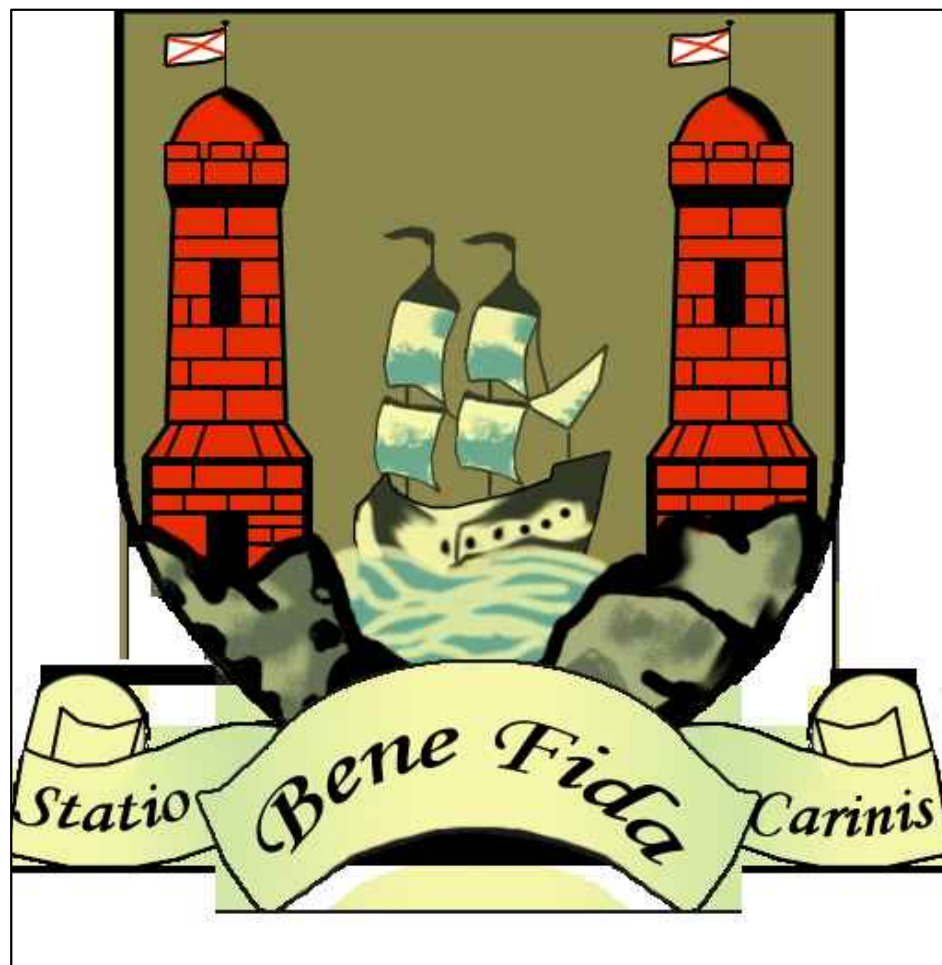

LOW COST SAFETY SCHEMES LINDEN AVENUE

Drawing Schedule

Drawing No.	Drawing Title	Rev.	Scale	Size
C910-OCSC-Z2-XX-SK-C-0013-S0-P04	EXISTING ROAD LAYOUT	P04	1:200	A1
C910-OCSC-Z2-XX-SK-C-0014-S0-P04	PROPOSED ROAD LAYOUT PEDESTRIAN CROSSING - SECTION 38	P04	1:200	A1
C910-OCSC-Z2-XX-SK-C-0015-S0-P04	PROPOSED ROAD LAYOUT KERB DETAIL - SECTION 38	P04	1:200	A1


Section 38

APRIL 2020



EXISTING ROAD LAYOUT

SCALE= 1:200

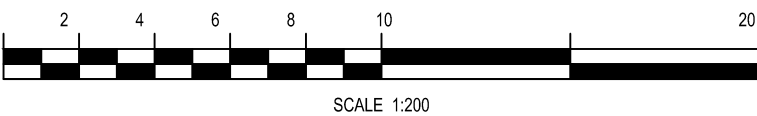

- FOR SETTING OUT REFER TO ARCHITECT'S DRAWINGS.
- THIS DRAWING TO BE READ IN CONJUNCTION WITH ALL OTHER ARCHITECTURAL AND ENGINEERING DRAWINGS AND ALL OTHER RELEVANT DRAWINGS AND SPECIFICATIONS.
- DO NOT SCALE THIS DRAWING. USE FIGURED DIMENSIONS ONLY.
- NO PART OF THIS DOCUMENT MAY BE REPRODUCED OR TRANSMITTED IN ANY FORM OR STORED IN ANY RETRIEVAL SYSTEM OF ANY NATURE WITHOUT THE WRITTEN PERMISSION OF O'CONNOR SUTTON CROMIN AS COPYRIGHT HOLDER EXCEPT AS AGREED FOR USE ON THE PROJECT FOR WHICH THE DOCUMENT WAS ORIGINALLY ISSUED.

Rev No.	Date	Revision Note	Drn by	Chkd by
P01	06.08.19	ISSUE FOR INFORMATION	CW	IOM
P02	15.10.19	UPDATE DRAWINGS	NG	BOR
P03	13.03.20	UPDATE DRAWINGS	JM	BOR
P04	30.03.20		JM	BOR

Rev No.	Date	Revision Note	Drn by	Chkd by




Head Office,
9 Prussia Street,
Dublin 7.
D07 KT57

TEL +353 (0)1 8682000

e: contactus@ocsc.ie
w: www.ocsc.ie

Dublin | London | Belfast | Galway | Cork | Birmingham


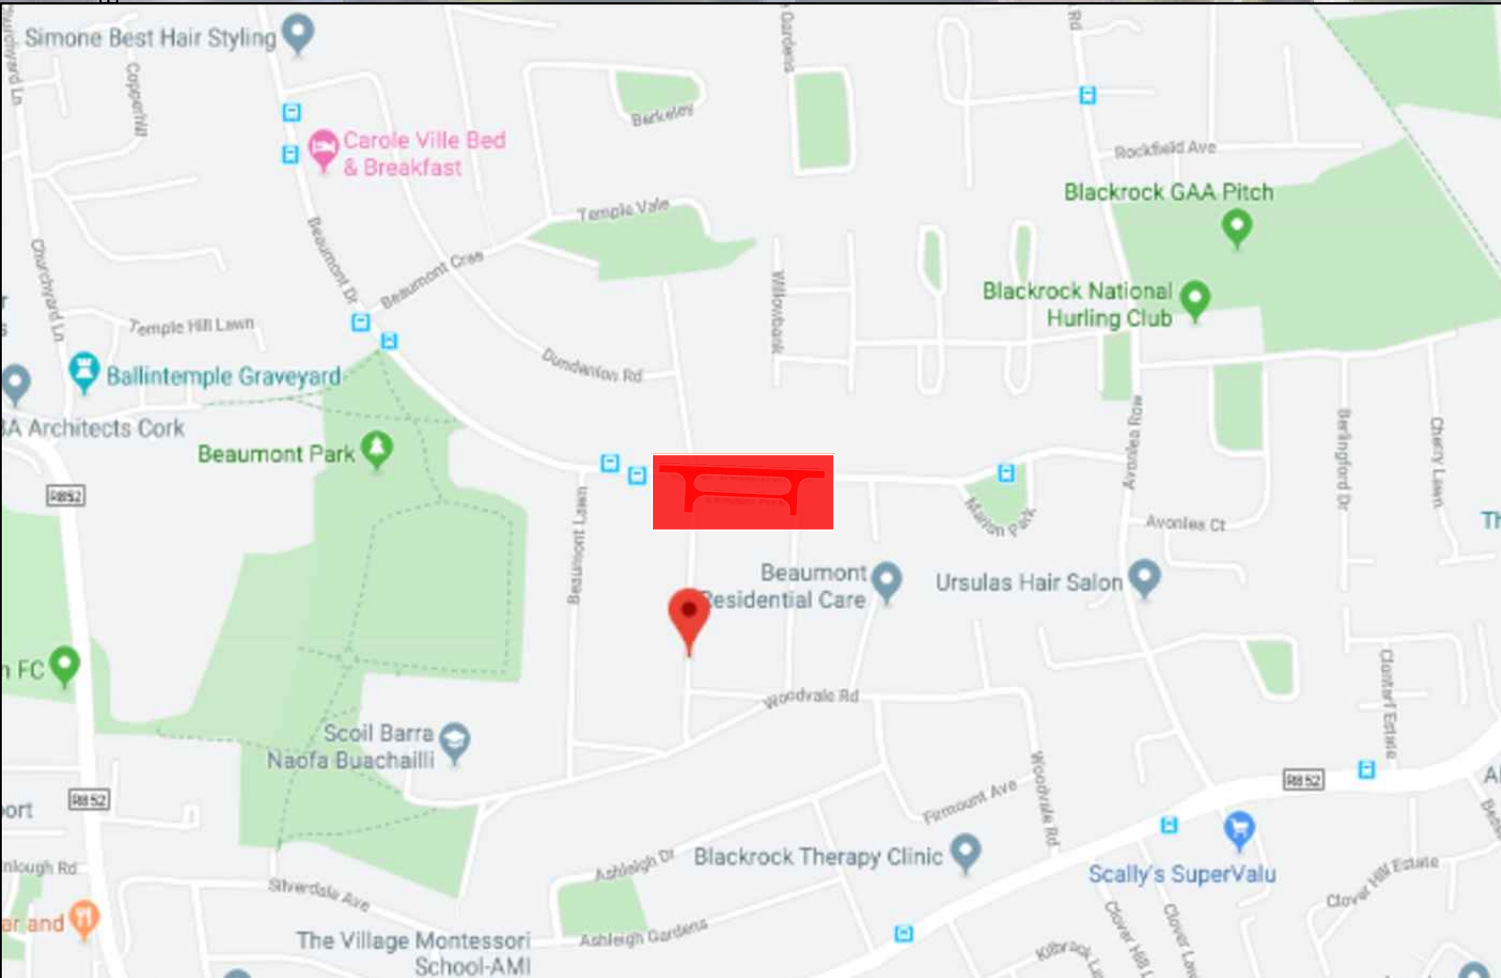


Client: CORK CITY COUNCIL

Project: LOW COST SAFETY SCHEMES
LINDEN AVENUE


Title: EXISTING ROAD LAYOUT
SECTION 38

Code	Originator	Zone	Level	Type	Role	Number	Status	Revision		
C910	OCSC	Z3	XX	SK	C	0013	SO	P04		
Date:	30.03.20	Scale:	1:200	@ A1	Drn by:	JM	Chkd by:	IOM	Aprvd by:	JMcb

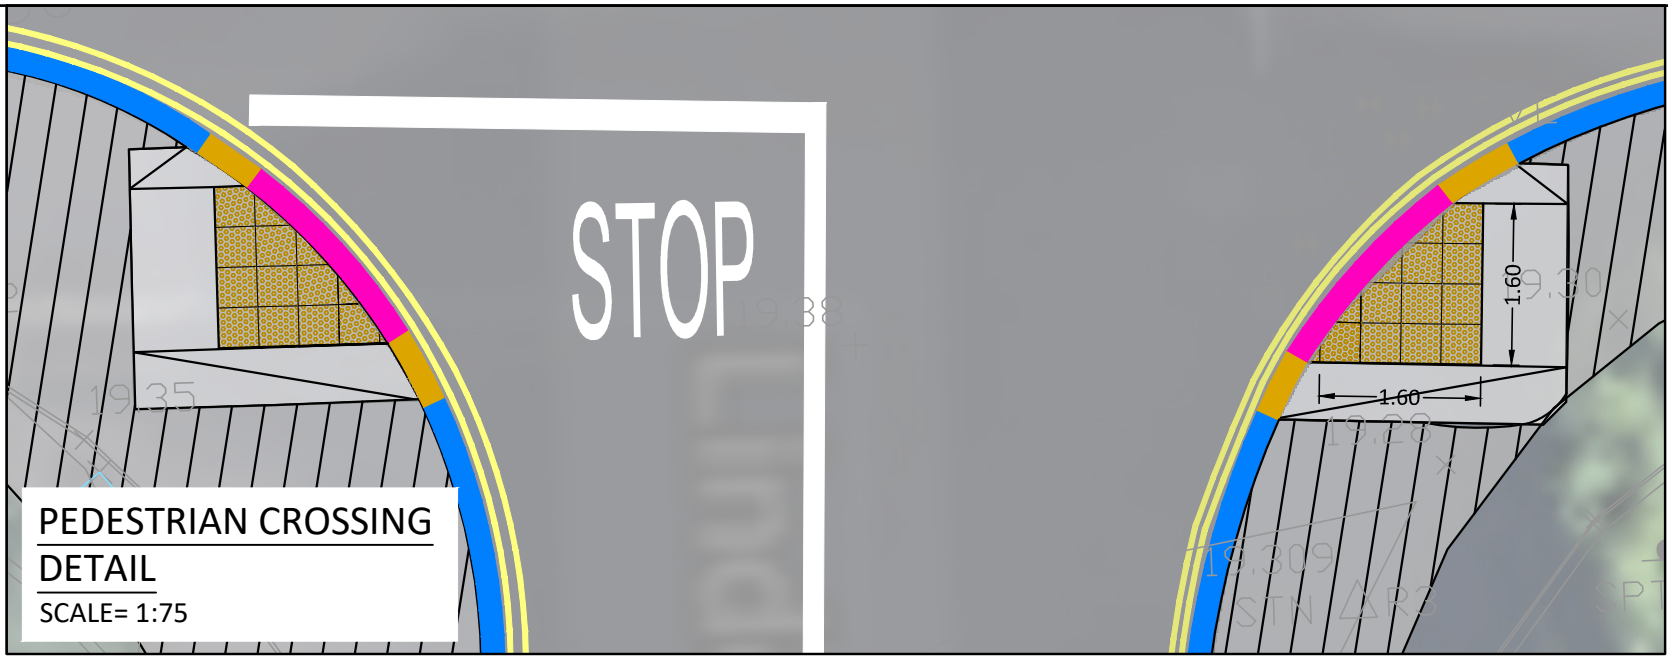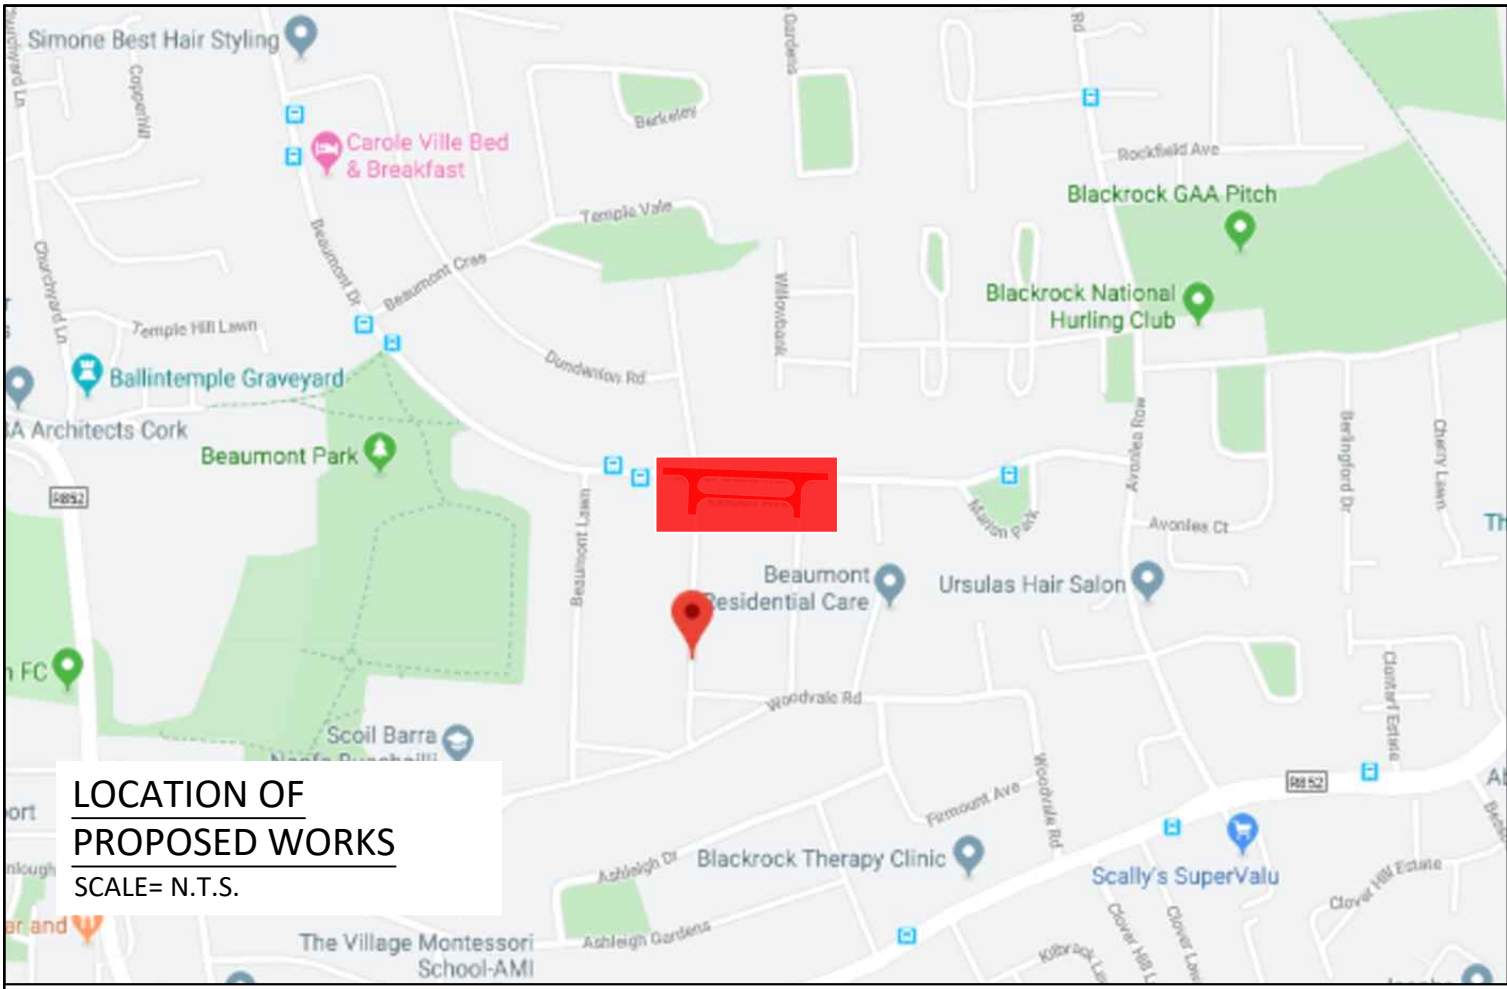

NOTES



1 - EXISTING ROAD PAVEMENTS TO BE RETAINED.
2 - ROAD MARKINGS A JUNCTIONS TO BE IMPLEMENTED AS SHOWN & ACCORDING TO TSM.

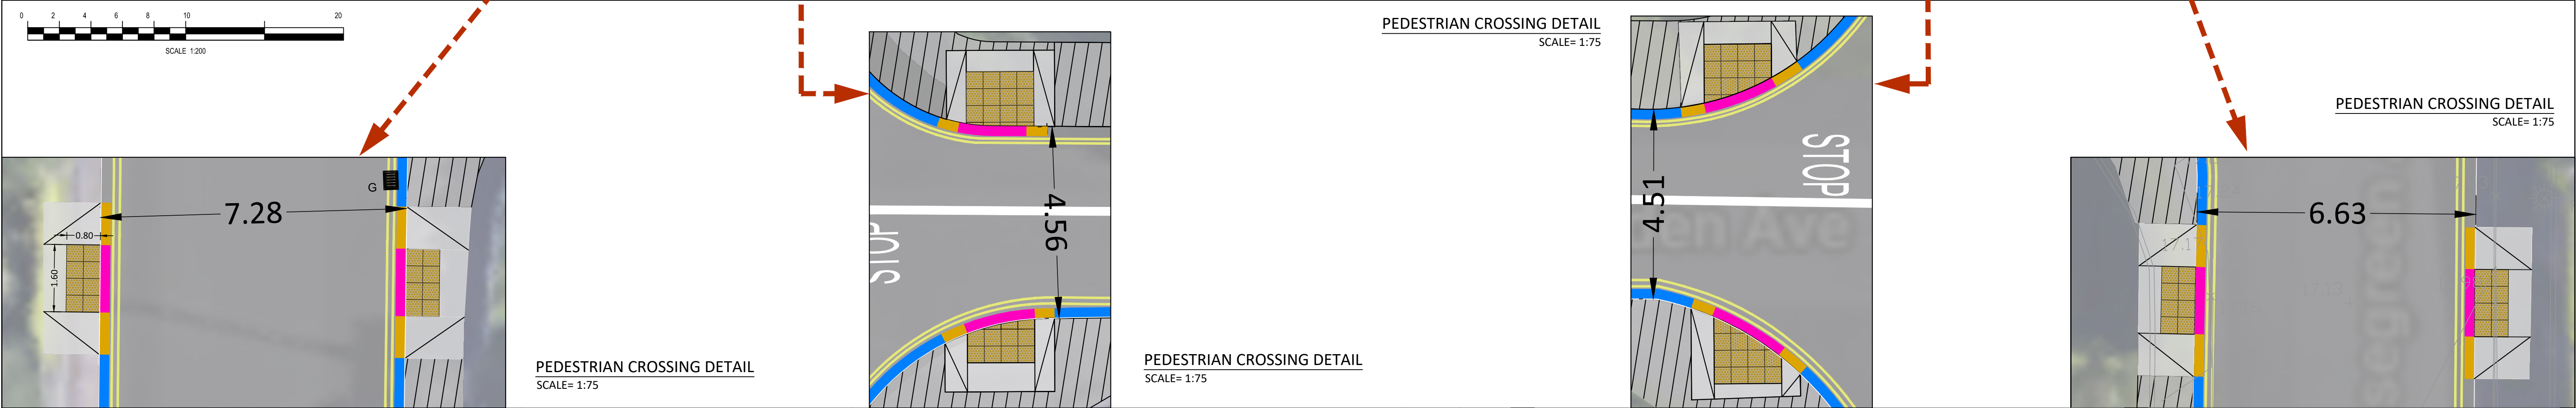

- FOR SETTING OUT REFER TO ARCHITECT'S DRAWINGS.
- THIS DRAWING TO BE READ IN CONJUNCTION WITH ALL OTHER ARCHITECTURAL AND ENGINEERING DRAWINGS AND ALL OTHER RELEVANT DRAWINGS AND SPECIFICATIONS.
- DO NOT SCALE THIS DRAWING. USE FIGURED DIMENSIONS ONLY.
- NO PART OF THIS DOCUMENT MAY BE REPRODUCED OR TRANSMITTED IN ANY FORM OR STORED IN ANY RETRIEVAL SYSTEM OF ANY NATURE WITHOUT THE WRITTEN PERMISSION OF O'CONNOR SUTTON CRONIN AS COPYRIGHT HOLDER EXCEPT AS AGREED FOR USE ON THE PROJECT FOR WHICH THE DOCUMENT WAS ORIGINALLY ISSUED.

Rev No.	Date	Revision Note	Drn by	Chkd by
P01	06.08.19	ISSUE FOR INFORMATION	CW	IOM
P02	15.10.19	UPDATE DRAWINGS	NG	BOR
P03	13.03.20	UPDATE DRAWINGS	JM	BOR
P04	30.03.20		JM	BOR

Rev No.	Date	Revision Note	Drn by	Chkd by

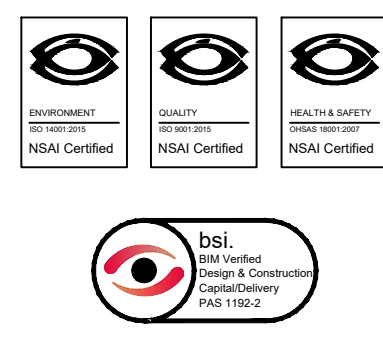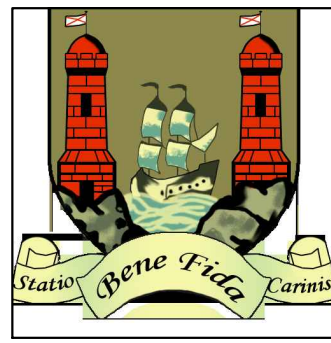

Head Office,
9 Prussia Street,
Dublin 7.
D07 KT57

TEL +353 (0)1 8682000

e: contactus@ocsc.ie
w: www.ocsc.ie

Dublin | London | Belfast | Galway | Cork | Birmingham



Client: CORK CITY COUNCIL

Project: LOW COST SAFETY SCHEMES
LINDEN AVENUE

Title: PROPOSED ROAD LAYOUT
PEDESTRIAN CROSSING
AND DETAILS - SECTION 38

Code	Originator	Zone	Level	Type	Role	Number	Status	Revision
C910	OCSC	Z3	XX	SK	C	0014	SO	P04

Date: 15.10.19 Scale: SHOWN @ A1 Drn by: CW Chkd by: IOM Aprvd by: JMcB

