


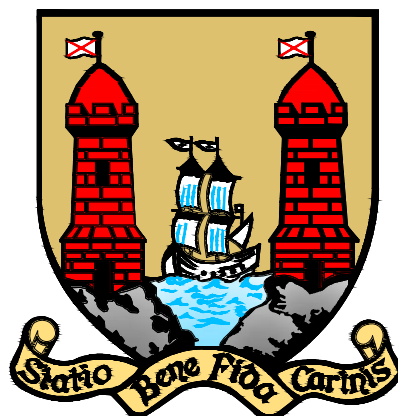

CORK CITY COUNCIL

COMHAIRLE CATHRACH CHORCAI

Infrastructure Development Directorate
Anglesea St
Cork



We are Cork.

Interim Cycle Infrastructure Phase 3 Section 38 Melbourn Road and Rossa Avenue

Rev.	By	Date	Description
 CORK CITY COUNCIL COMHAIRLE CATHRACH CHORCAI Infrastructure Development Directorate First Floor New Civic Offices Cork City Hall Anglesea St Cork Telephone (021) 492 4458			
INCLUDES ORDNANCE SURVEY IRELAND DATA REPRODUCED UNDER OSI LICENCE. NUMBER 2014/05/CCMA/CorkCityCouncil. UNAUTHORISED REPRODUCTION INFRINGES ORDNANCE SURVEY IRELAND AND GOVERNMENT OF IRELAND COPYRIGHT. © ORDNANCE SURVEY IRELAND.			
Contract Interim Cycle Infrastructure Section 38			
Title Cover Sheet			
Scale : --		File Name	
Drawn : K.H	Date : Jul-20	MRR COVER	
Checked : A.Q	Approved : J.S		
		Rev.	—

Interim Cycle Infrastructure Phase 3 Section 38

Melbourn Road and Rossa Avenue

Schedule of Drawings

Drg. No.

Cover
MRRA-Schedule
MRRA-Location Map
MRRA-01
MRRA-02
MRRA-03
MRRA-04



Filename

Cover Sheet
Schedule of Drawings
Project Location Key Map
Sheet 1
Sheet 2
Sheet 3
Sheet 4

Rev.	By	Date	Description
 CORK CITY COUNCIL COMHAIRLE CATHRACH CHORCAI Infrastructure Development Directorate First Floor New Civic Offices Cork City Hall Anglesea St Cork Telephone (021) 492 4458			
INCLUDES ORDNANCE SURVEY IRELAND DATA REPRODUCED UNDER OSI LICENCE. NUMBER 2014/05/CCMA/CorkCityCouncil. UNAUTHORISED REPRODUCTION INFRINGES ORDNANCE SURVEY IRELAND AND GOVERNMENT OF IRELAND COPYRIGHT. © ORDNANCE SURVEY IRELAND.			
Contract			
Interim Cycle Infrastructure Section 38			
Title			
Schedule of Drawings			
Scale : --		File Name	
Drawn : K.H	Date : Jul-20	Rev.	
Checked : A.Q	Approved : J.S	MRRA SCHEDULE	—




Rev.	By	Date	Description
 CORK CITY COUNCIL COMHAIRLE CATHRACH CHORCAI Infrastructure Development Directorate First Floor New Civic Offices Cork City Hall Anglesea St Cork Telephone (021) 492 4458			
INCLUDES ORDNANCE SURVEY IRELAND DATA REPRODUCED UNDER OSI LICENCE NUMBER 2014/05/CCMA/CorkCityCouncil. UNAUTHORISED REPRODUCTION INFRINGES ORDNANCE SURVEY IRELAND AND GOVERNMENT OF IRELAND COPYRIGHT. © ORDNANCE SURVEY IRELAND.			
Contract			
Interim Cycle Infrastructure			
Section 38			
Title			
Melbourn Road and Rossa Avenue			
Scale :	File Name		
1: 7500			
Drawn :	Date :	Rev.	
K.H	Jul-20	SHEET LAYOUT	
Checked :	Approved :		
A.Q	J.S		

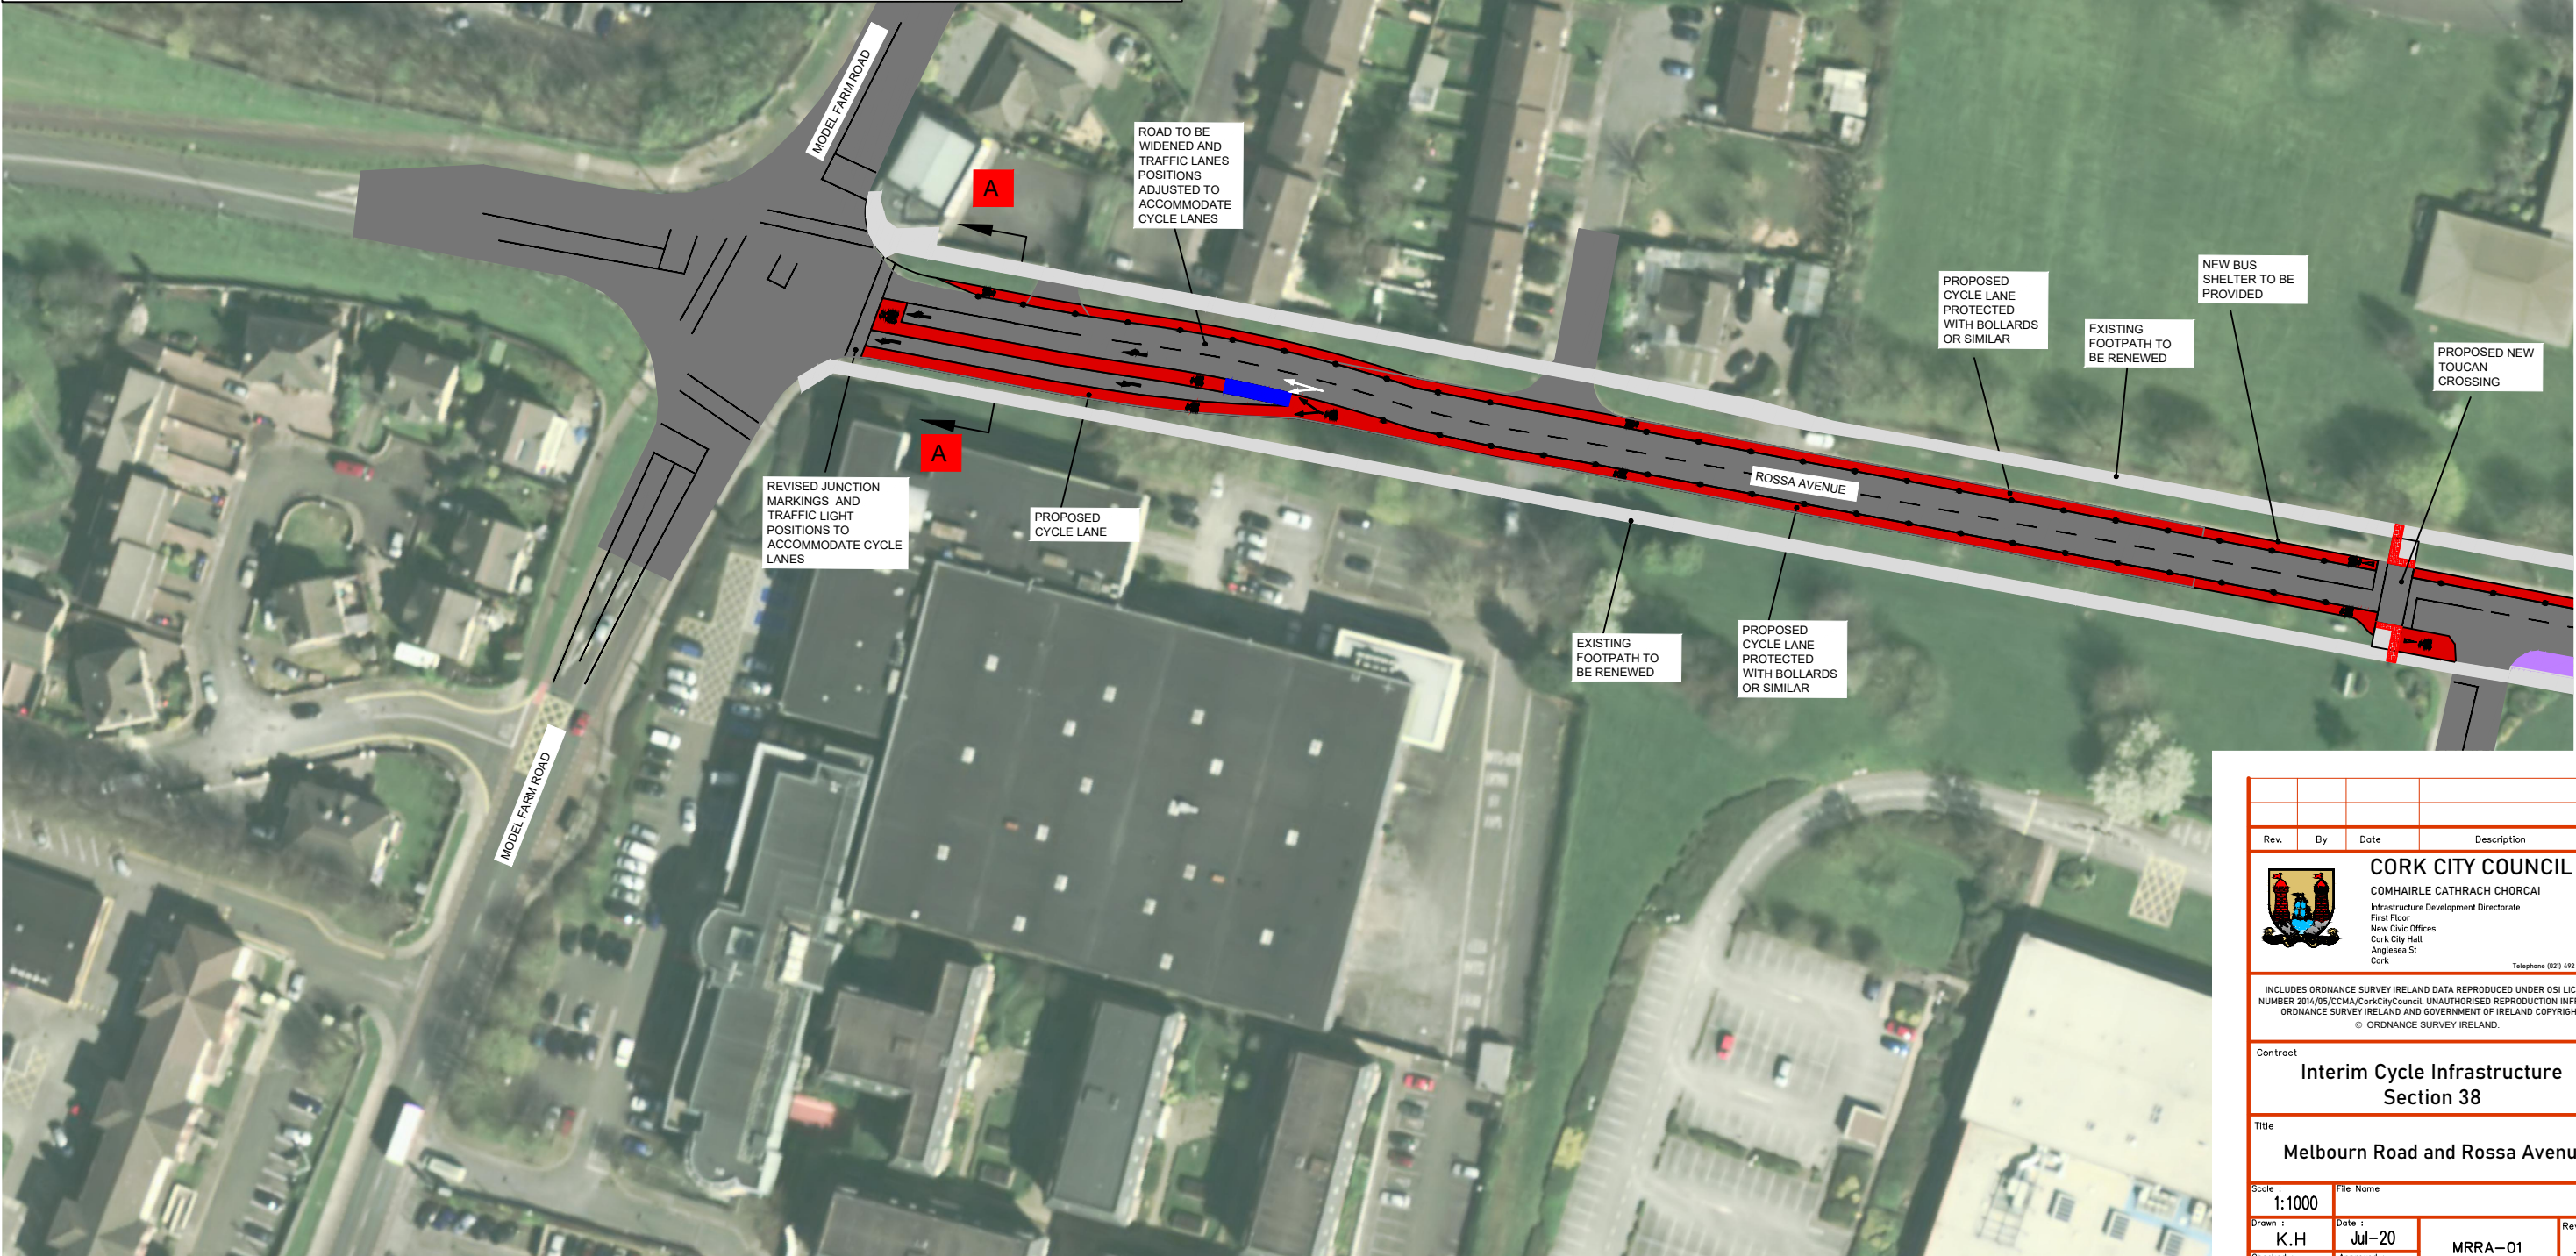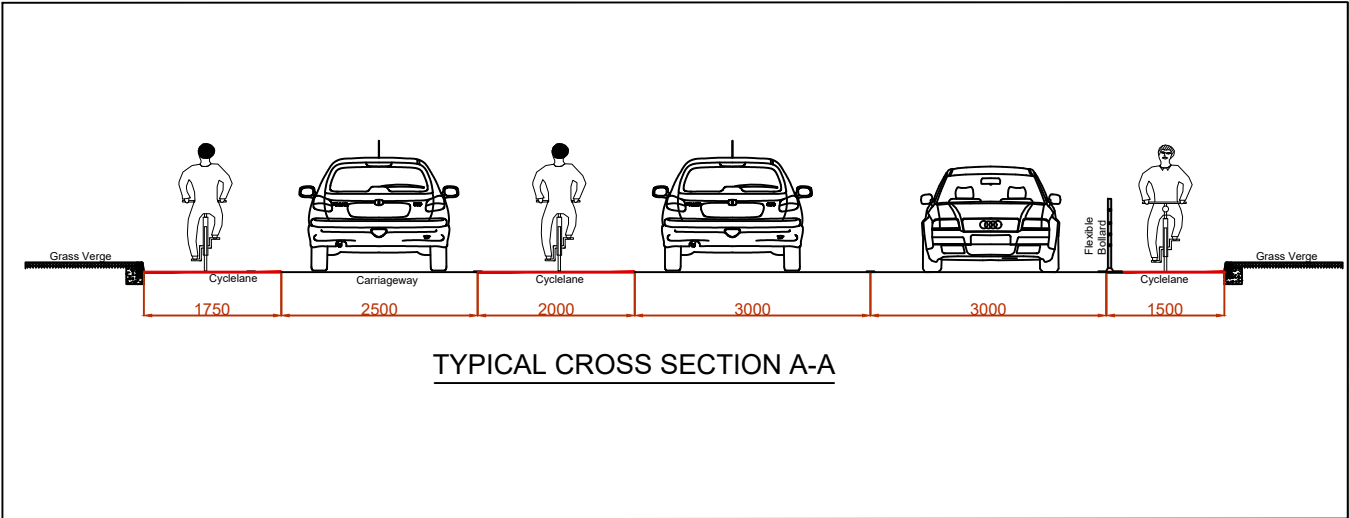


g:\interim cycle infrastructure\2. pre contract\2. section 38 planning\1. planning box info\drawings\melbourn road and rossa avenue\melbourn road and rossa avenue template

Rev.	By	Date	Description
 CORK CITY COUNCIL COMHAIRLE CATHRACH CHORCAI Infrastructure Development Directorate First Floor New Civic Offices Cork City Hall Anglesea St Cork Telephone (021) 492 4658			
INCLUDES ORDNANCE SURVEY IRELAND DATA REPRODUCED UNDER OSI LICENCE. NUMBER 2014/05/CCMA/CorkCityCouncil. UNAUTHORISED REPRODUCTION INFRINGES ORDNANCE SURVEY IRELAND AND GOVERNMENT OF IRELAND COPYRIGHT. © ORDNANCE SURVEY IRELAND.			
Contract			
Interim Cycle Infrastructure Section 38			
Title			
Melbourn Road and Rossa Avenue			
Scale :	File Name		
1:1000			
Drawn :	Date :		
K.H	Jul-20		
Checked :	Approved :		
A.Q	J.S		
		MRRA-01	Rev.
			—


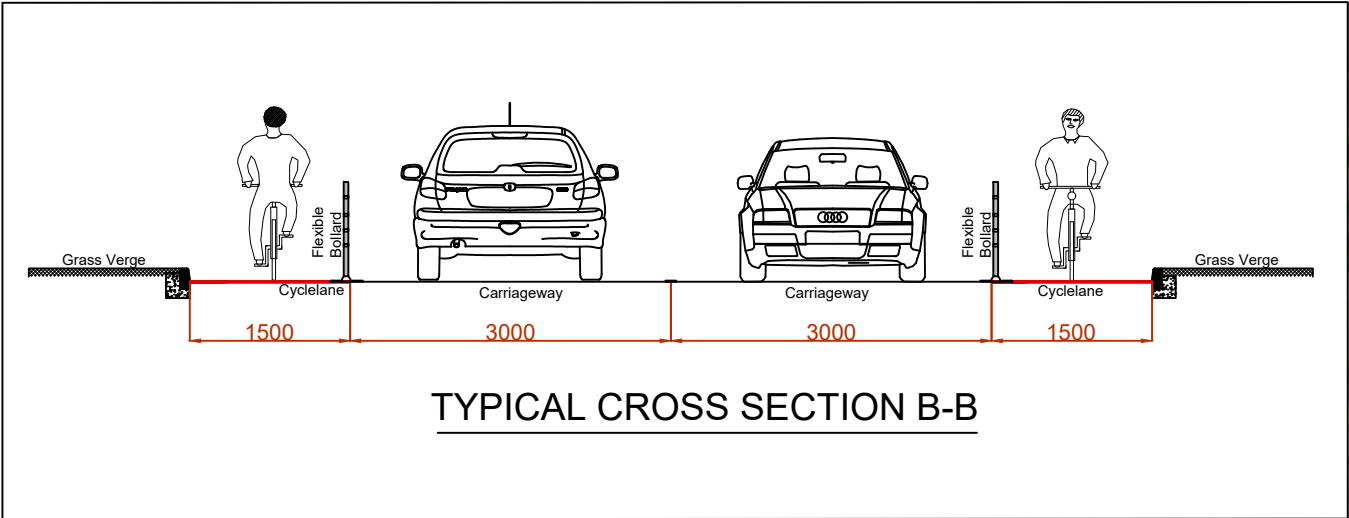


TYPICAL CROSS SECTION B-B

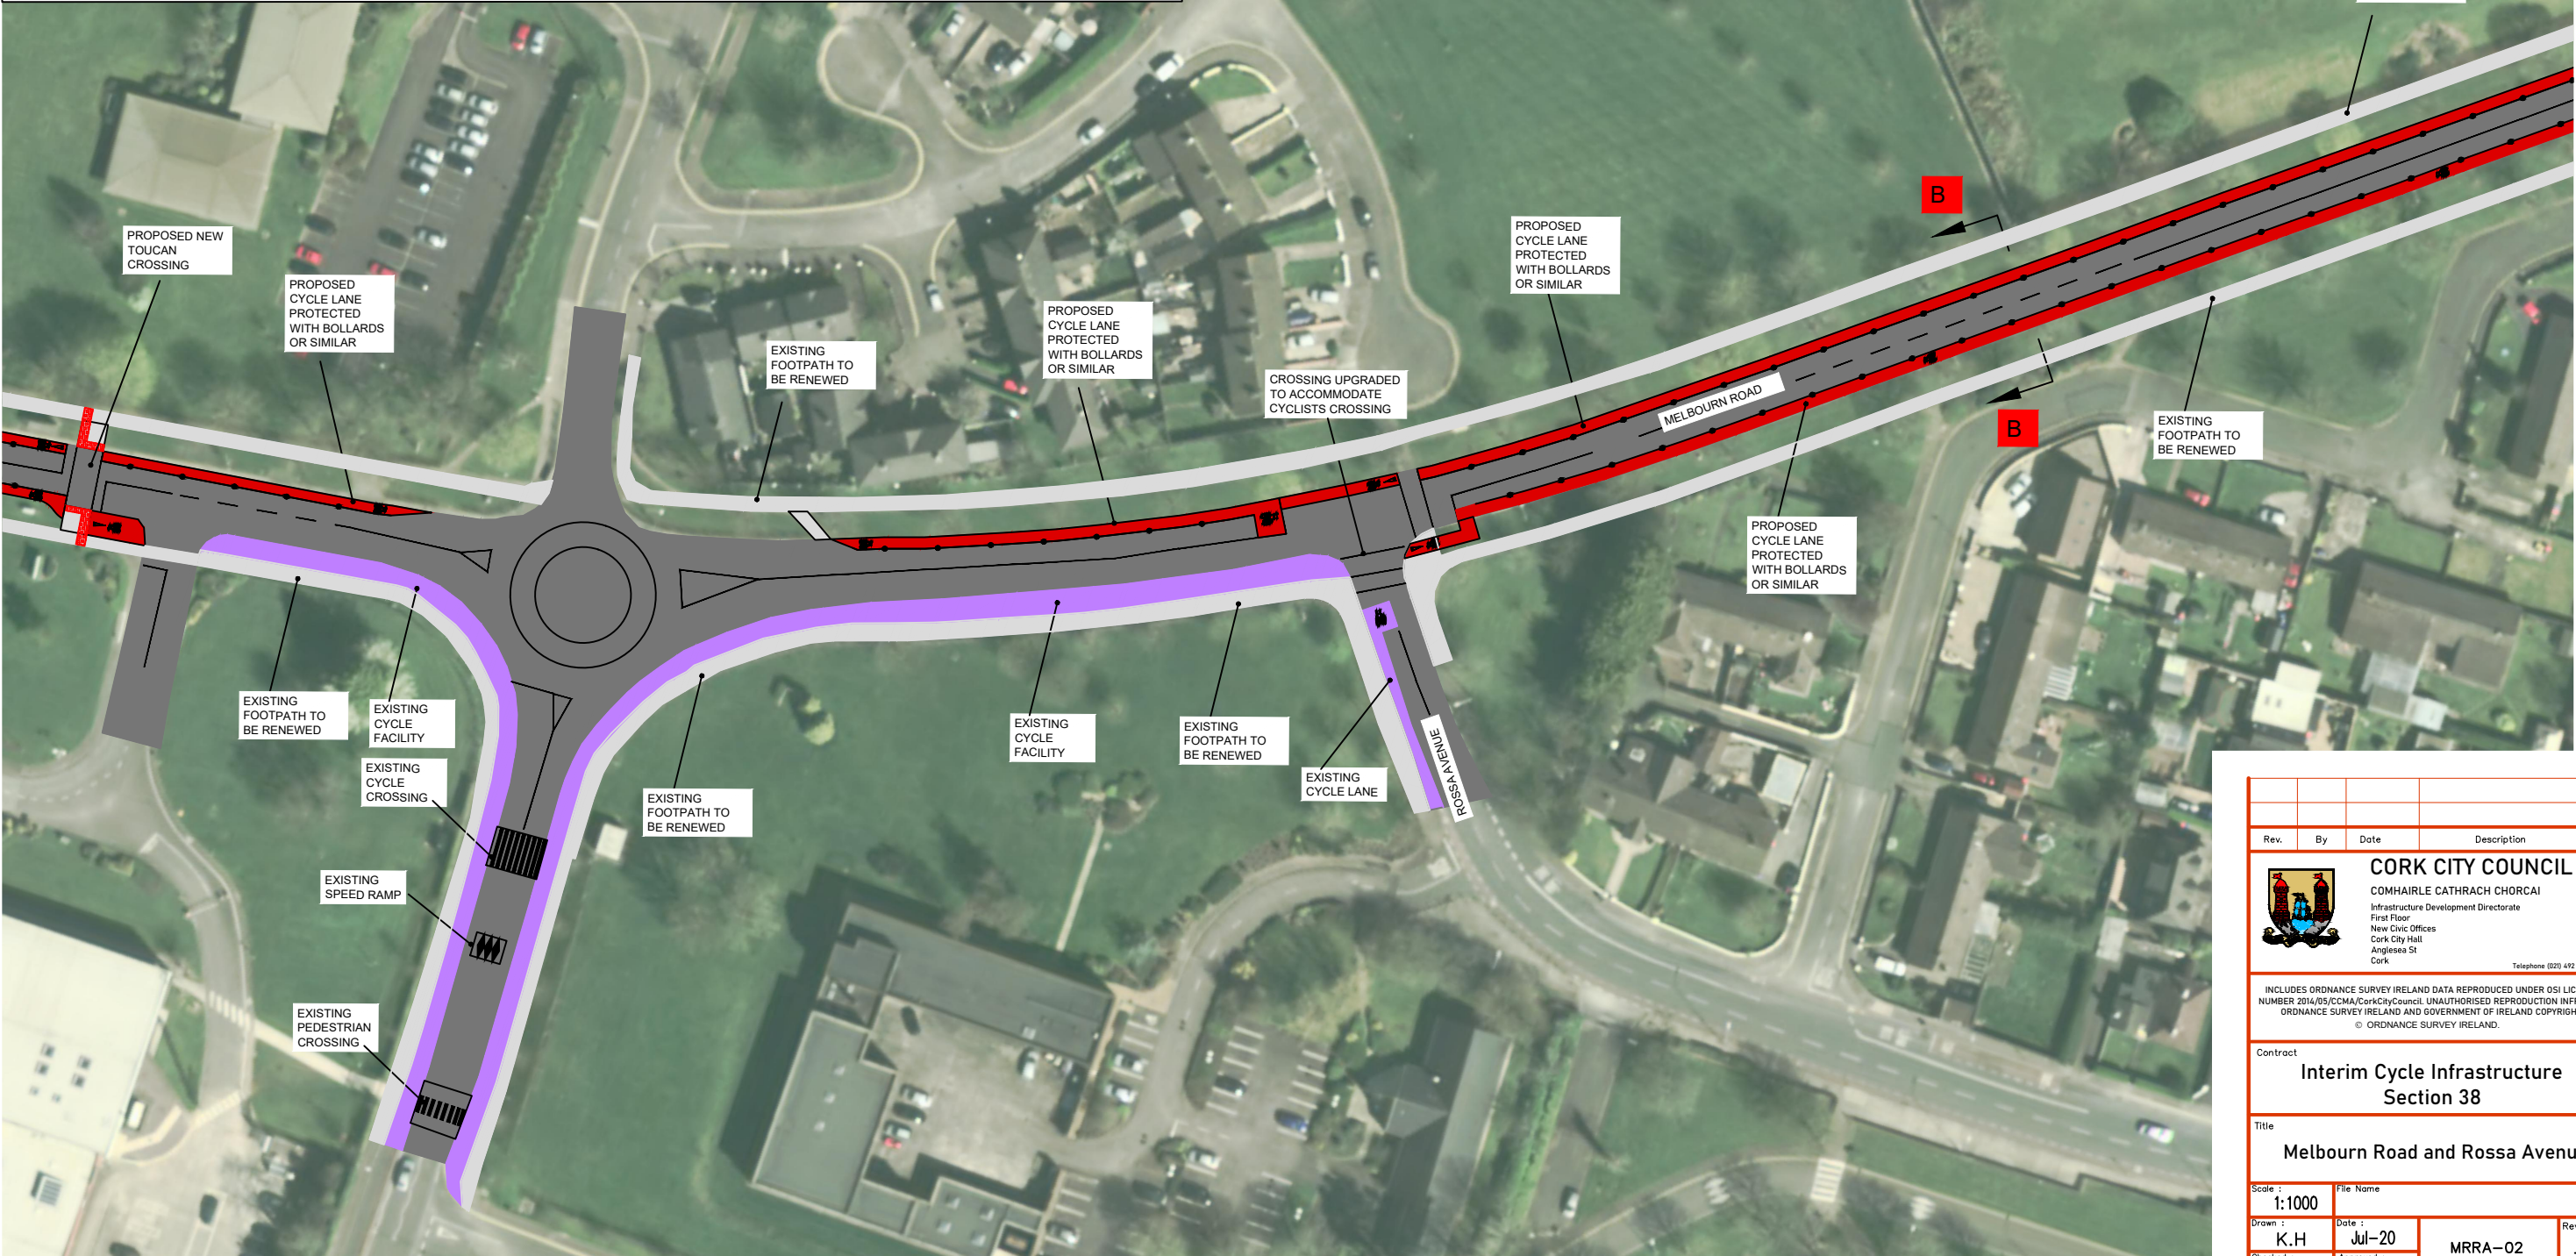



g:\interim cycle infrastructure\2. pre contract\2. section 38 planning\1. planning box info\drawings\melbourn road and rossa avenue\melbourn road and rossa avenue template

Rev.	By	Date	Description
 CORK CITY COUNCIL COMHAIRLE CATHRACH CHORCAI Infrastructure Development Directorate First Floor New Civic Offices Cork City Hall Anglesea St Cork Telephone (021) 492 4458			
INCLUDES ORDNANCE SURVEY IRELAND DATA REPRODUCED UNDER OSI LICENCE. NUMBER 2014/05/CCMA/CorkCityCouncil. UNAUTHORISED REPRODUCTION INFRINGES ORDNANCE SURVEY IRELAND AND GOVERNMENT OF IRELAND COPYRIGHT. © ORDNANCE SURVEY IRELAND.			
Contract Interim Cycle Infrastructure Section 38			
Title Melbourn Road and Rossa Avenue			
Scale : 1:1000		File Name	
Drawn : K.H	Date : Jul-20	Rev.	
Checked : A.Q	Approved : J.S	MRRA-02	

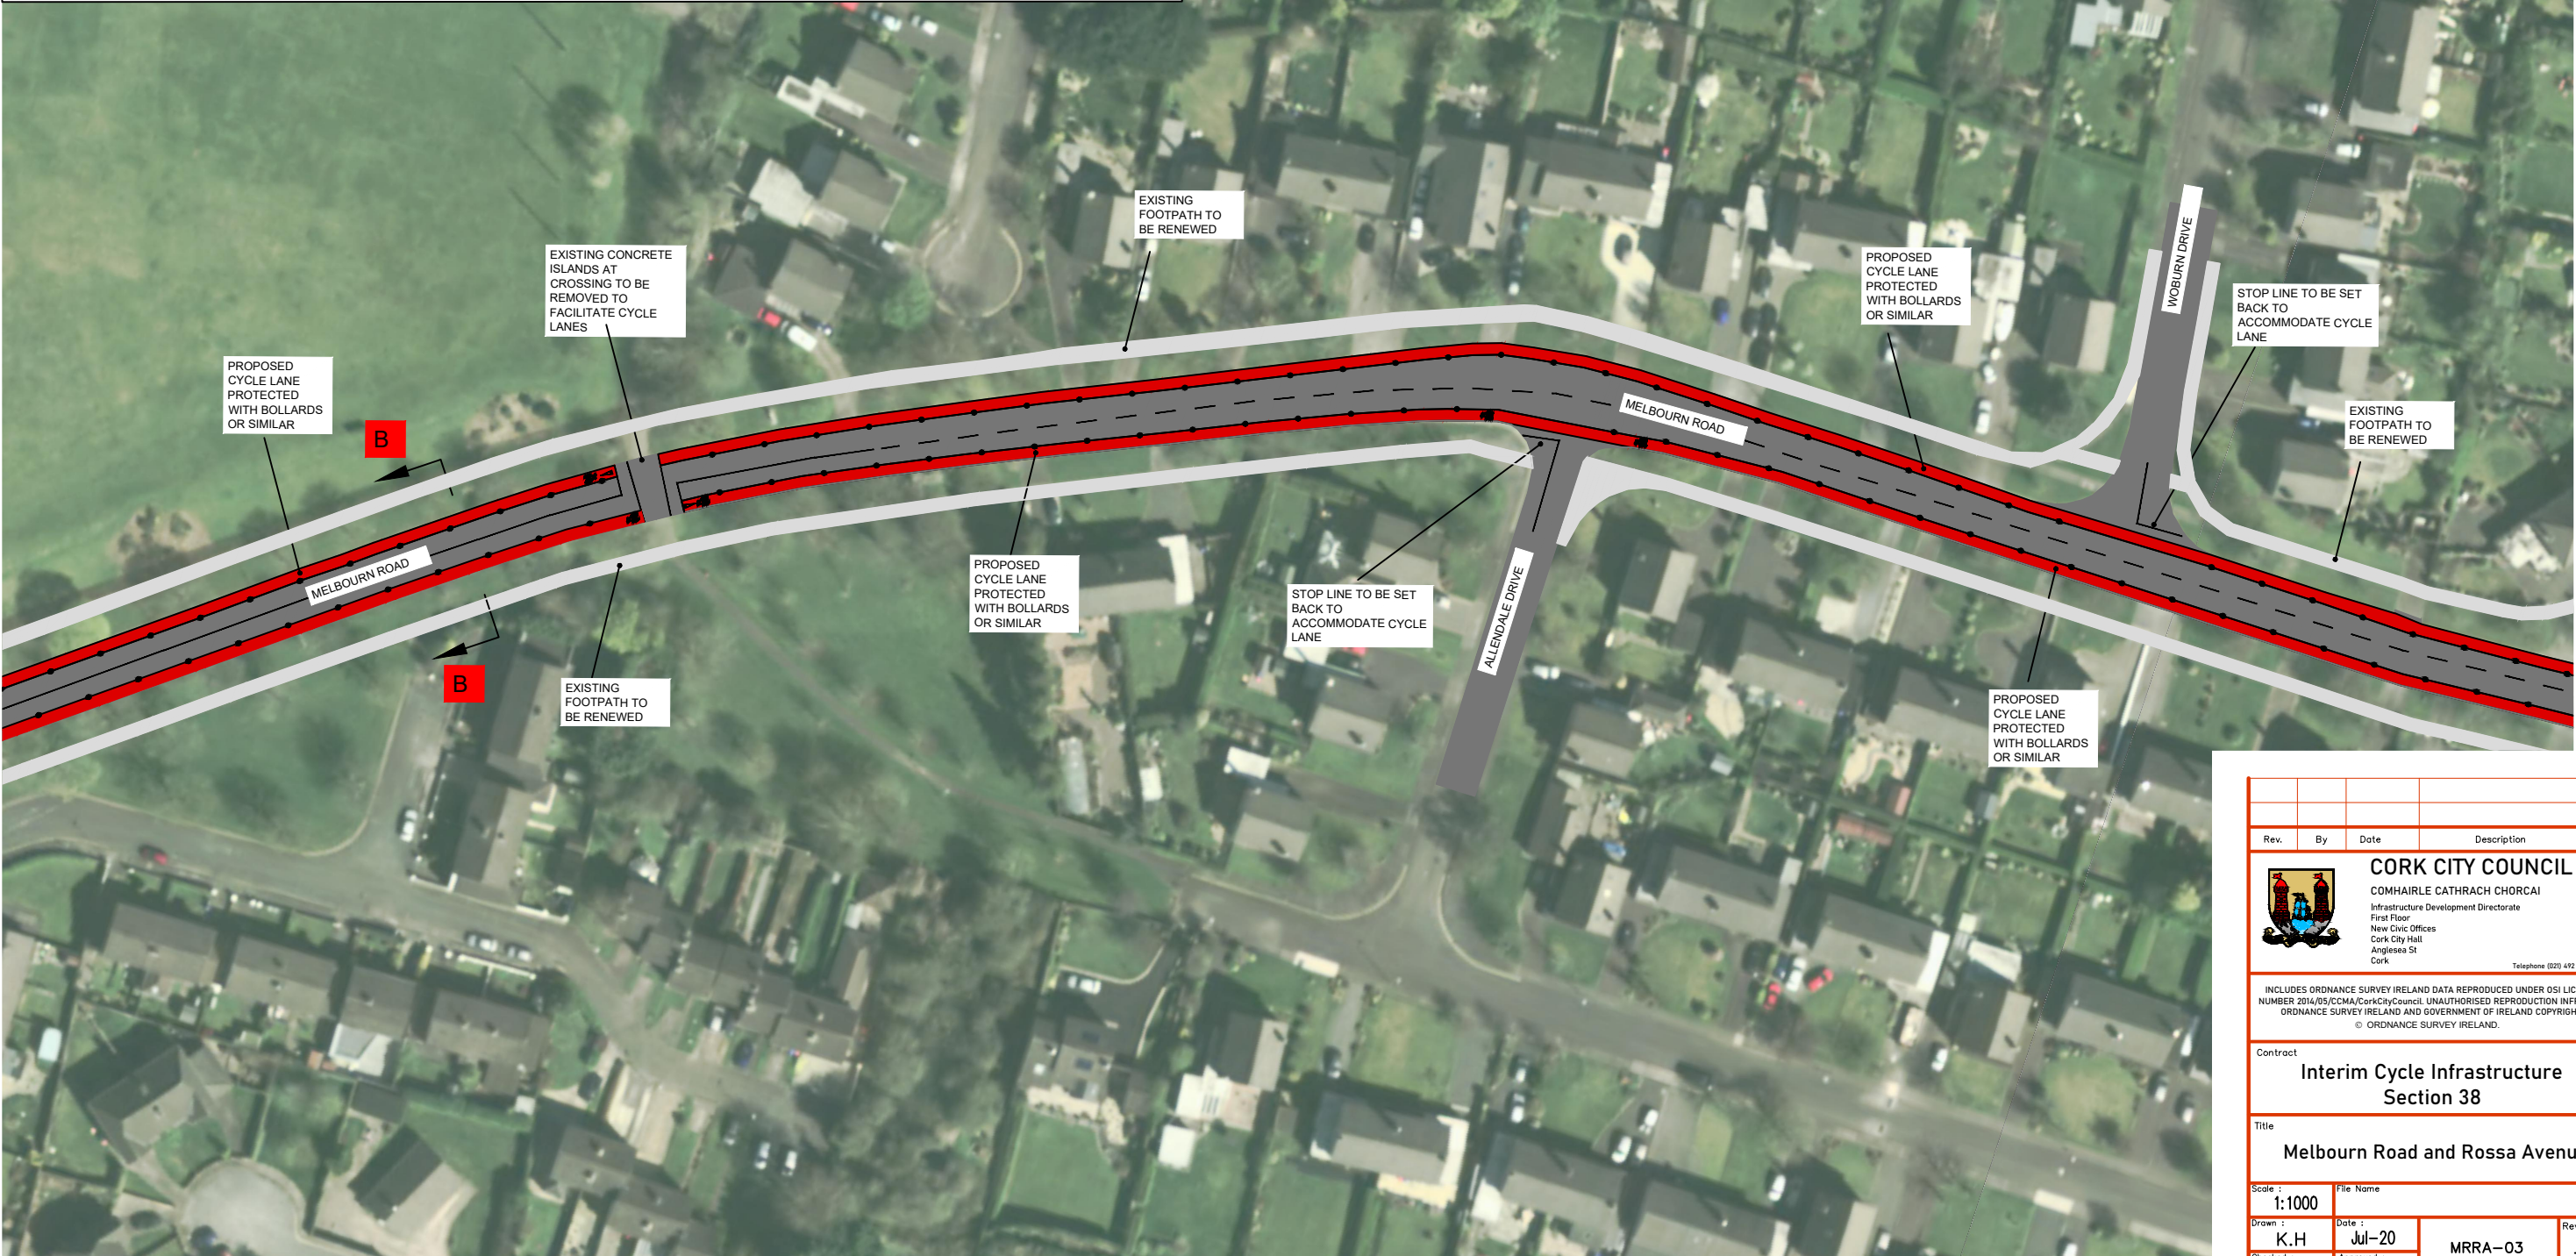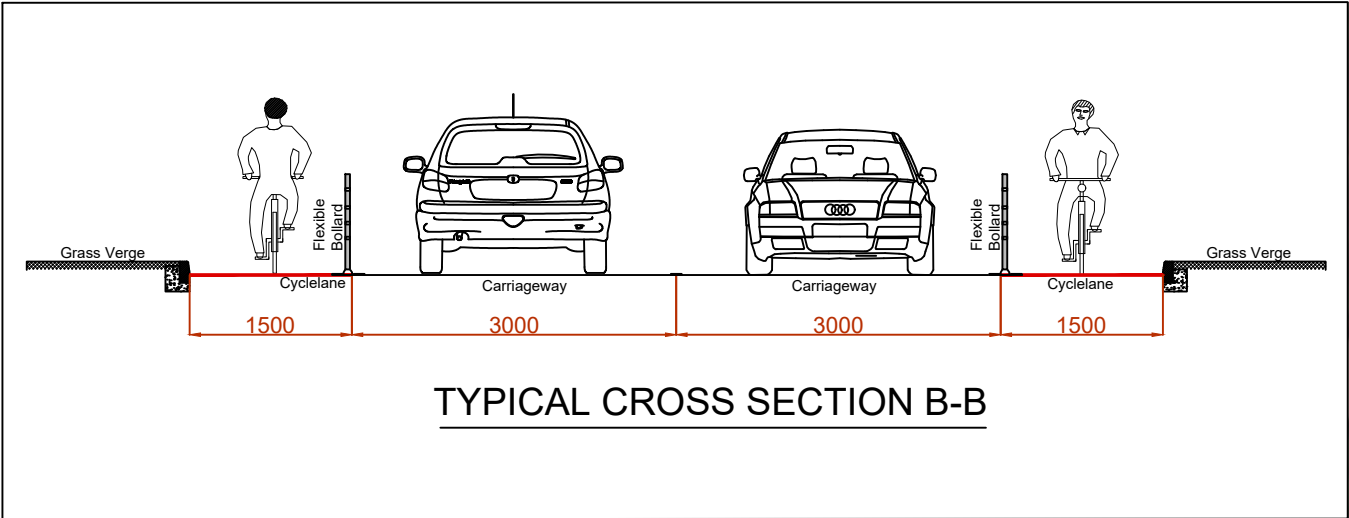

g:\interim cycle infrastructure\2. pre contract\2. section 38 planning\1. planning box info\drawings\melbourn road and rossa avenue\melbourn road and rossa avenue template

Rev.	By	Date	Description
 CORK CITY COUNCIL COMHAIRLE CATHRACH CHORCAI Infrastructure Development Directorate First Floor New Civic Offices Cork City Hall Anglesea St Cork Telephone (021) 492 4458			
INCLUDES ORDNANCE SURVEY IRELAND DATA REPRODUCED UNDER OSI LICENCE NUMBER 2014/05/CCMA/CorkCityCouncil. UNAUTHORISED REPRODUCTION INFRINGES ORDNANCE SURVEY IRELAND AND GOVERNMENT OF IRELAND COPYRIGHT. © ORDNANCE SURVEY IRELAND.			
Contract Interim Cycle Infrastructure Section 38			
Title Melbourn Road and Rossa Avenue			
Scale : 1:1000	File Name		
Drawn : K.H	Date : Jul-20	Rev.	
Checked : A.Q	Approved : J.S	MRRA-03	

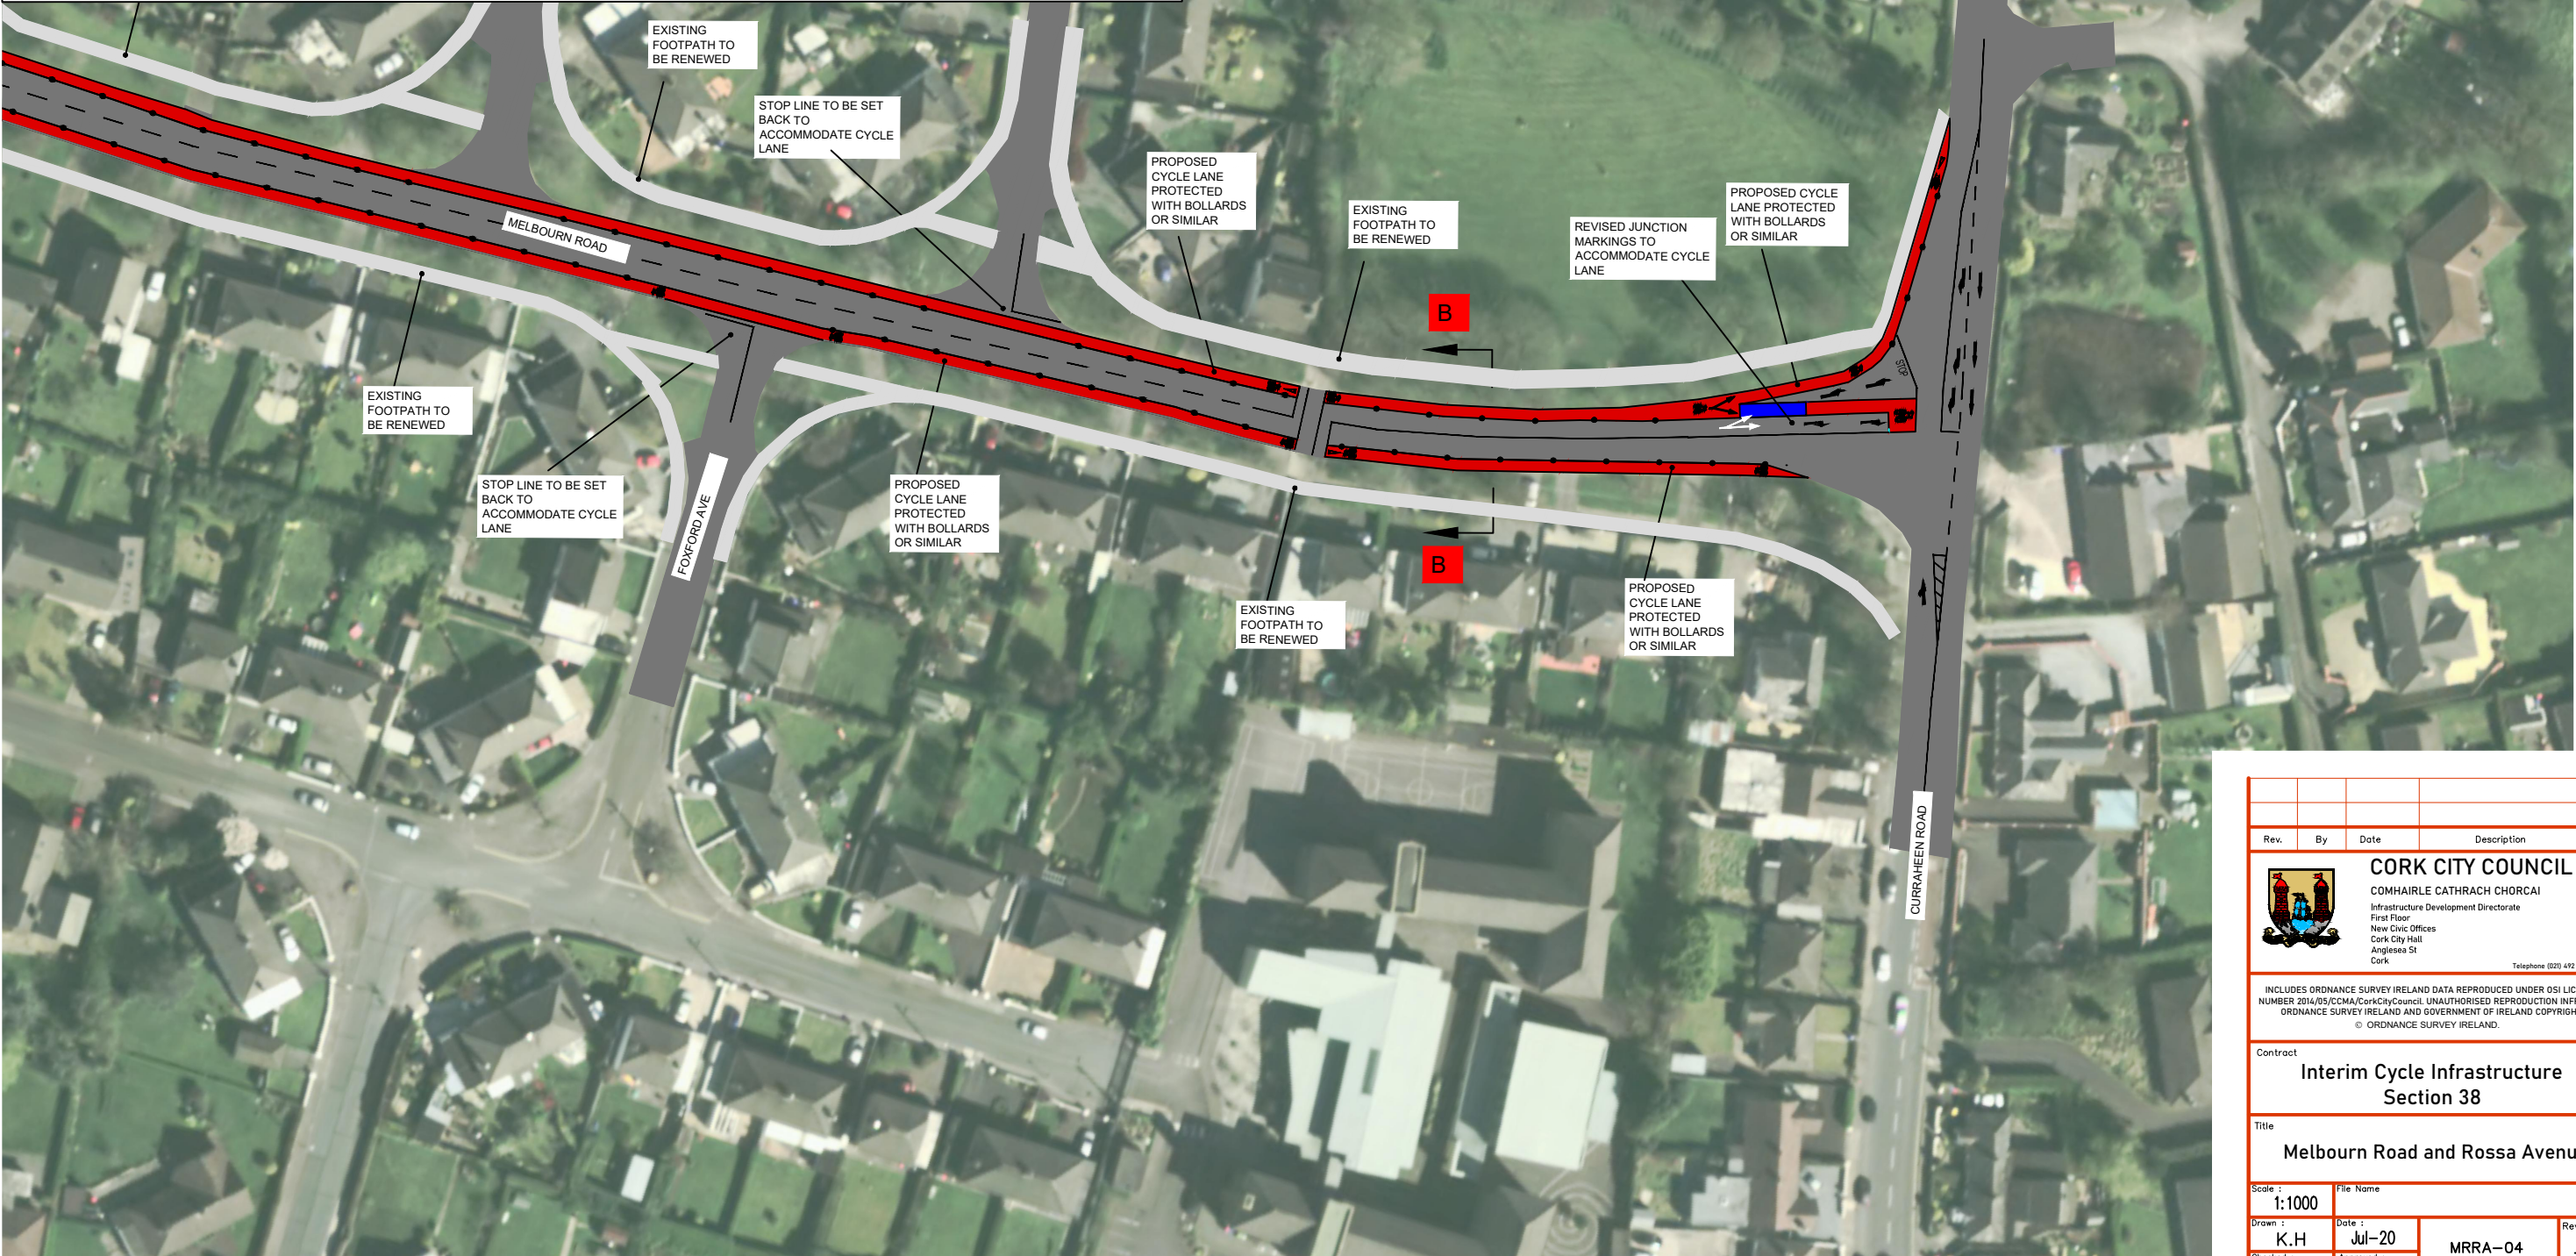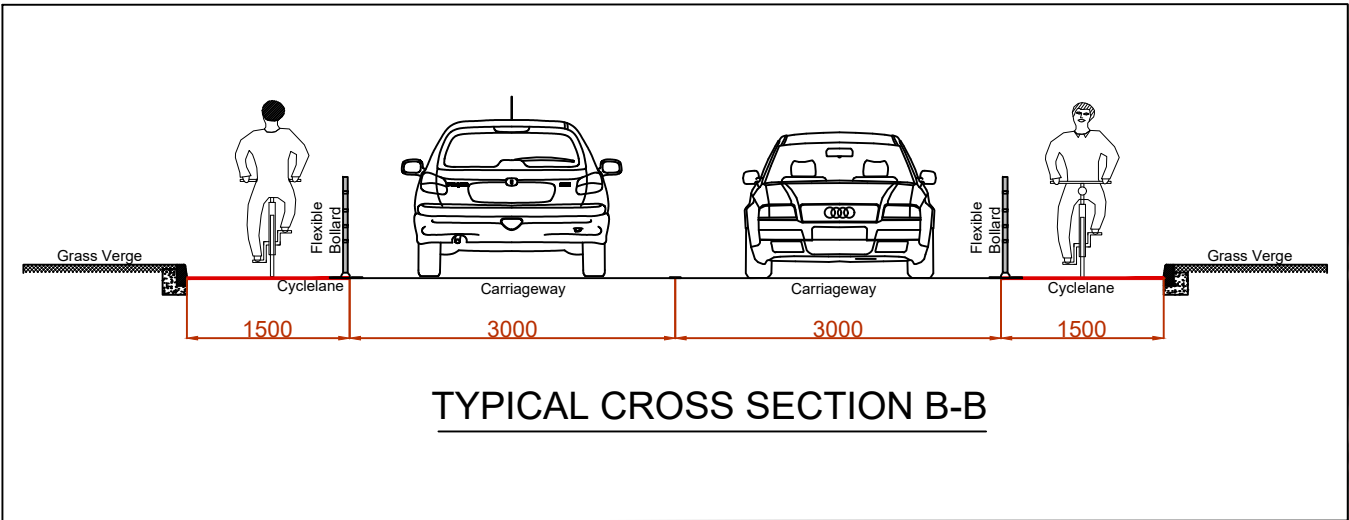

Rev.	By	Date	Description
 CORK CITY COUNCIL COMHAIRLE CATHRACH CHORCAI Infrastructure Development Directorate First Floor New Civic Offices Cork City Hall Anglesea St Cork Telephone (021) 492 4458			
INCLUDES ORDNANCE SURVEY IRELAND DATA REPRODUCED UNDER OSI LICENCE. NUMBER 2014/05/CCMA/CorkCityCouncil. UNAUTHORISED REPRODUCTION INFRINGES ORDNANCE SURVEY IRELAND AND GOVERNMENT OF IRELAND COPYRIGHT. © ORDNANCE SURVEY IRELAND.			
Contract			
Interim Cycle Infrastructure Section 38			
Title			
Melbourn Road and Rossa Avenue			
Scale : 1:1000		File Name	
Drawn : K.H	Date : Jul-20	Rev.	
Checked : A.Q	Approved : J.S	MRRA-04	