


- Surfacing**
- Type 1 Paving (pedestrian areas)  
Layout indicates proposed orientation.
  - Parquet Paving (pedestrian / vehicle areas)  
Layout indicates proposed orientation.
  - Vehicular Cobbles  
Layout indicates proposed orientation.
  - Asphalt (Vehicular areas)
  - Timber decking (pedestrian areas)  
Layout indicates proposed orientation.
- Street Furniture**
- Proposed 8m Single Lantern
  - Proposed 8m Double Lantern
  - Proposed 8m Wall mounted Single Lantern
  - Proposed Feature Seating - S1 Small Grouping
  - Proposed Feature Seating - S2 Medium Grouping
  - Proposed Feature Seating - S3 Large Grouping
  - Proposed 'raft' Bench Seating
  - Proposed litter bins
  - Proposed cycle stands
  - Demountable gate / tilt-up barrier
  - Proposed traditional bollards
- Edging**
- Proposed plinth and pillar flood defence
  - Proposed protective railing to quay edge
  - Proposed protective handrailing to riverside steps
  - Proposed natural stone steps (less than 200mm risers)
  - Proposed natural stone wall / large stone steps (over 200mm risers)
  - 200mm wide kerb (125mm upstand)
  - 200mm wide flush kerb (6mm upstand)
  - 75mm wide pin kerb (flush)
  - 300mm wide drainage channel
- Planting**
- Proposed Tree
  - Proposed Ornamental Planting
- Miscellaneous**
- Planning Boundary
  - Existing Buildings
  - Lectum Style Sign
  - Orientation Sign

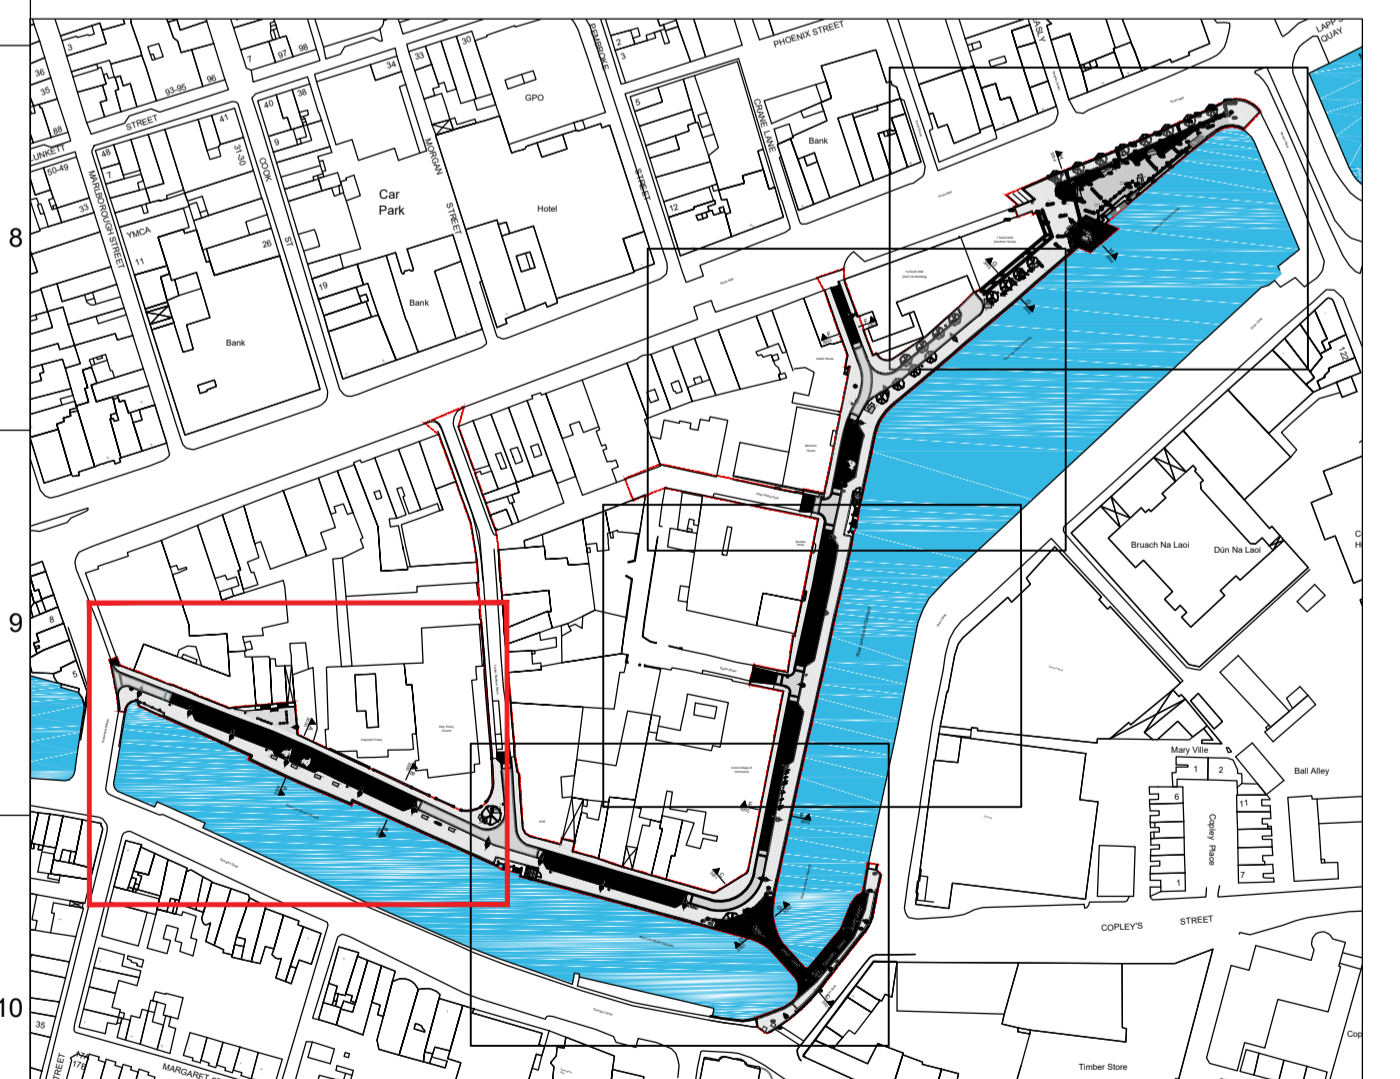

**Scheme Locator Plan**  
Scale: 1:2500

Ordnance Survey Ireland Licence No. EN 0002818  
Ordnance Survey Ireland/ Government of Ireland  
OS Sheet No. 6382-15

**Notes:**  
1. Proposed layout subject to detailed design.

P01	12/02/18	DM	AH	AH
Planning Issue				
Rev	Date	By	Chkd	Appd

**ARUP**  
One Albert Quay  
Cork, Ireland  
Tel +353 (0)21 427 7670 Fax +353 (0)21 427 2345  
www.arup.com

**the paulhogarth company**

Client  
Cork City Council  
City Hall, Anglesea Street,  
Cork.

Project Title  
Morrison's Island Public Realm  
and Flood Defence Project

Drawing Title  
Proposed Layout Plan  
Sheet 5 of 5

Scale at A1: 1:200

Role	Civil Infrastructure
Suitability	Part 8 Planning
Arup Job No	230436-00
Name	MOR-1004
Rev	P01