


⊠SV 40.686



## 3No Parallel Parking Spaces as per Dept of Transport Parking Bays RRM 011

Road resurfacing for parking bay area as per work requirements

> Existing footpath

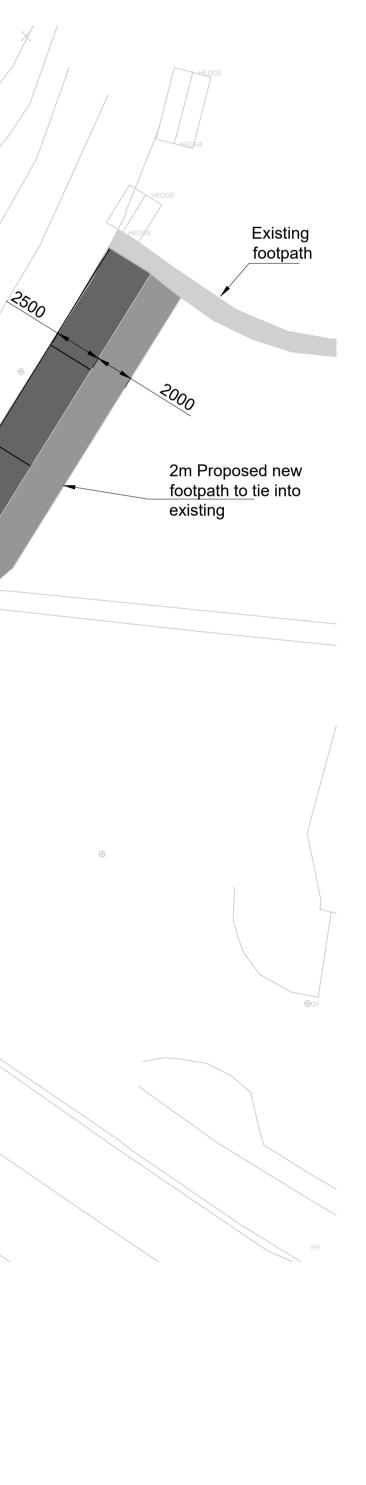

## Notes

- All drawings are to be read in conjunction with all relevant Specifications, Bills of Quantities, Architectural, Services and Engineering drawings.
- 2. Any discrepancies between these documents shall be brought to the attention of the Engineer.
- All dimensions are in millimetres unless noted otherwise.
  All levels are in metres related Ordnance Datum Malin
- Head.
- 5. Drawings are not to be scaled.

В	11.09.2020	ISSUED	FOR INFORMATION	ON	N.M.	M.D.	P.O
А	19.08.2020	ISSUED	FOR COMMENT		N.M.		_
		Descrip	otion		by	ch'd	ар
Pro	C B	ROSSIN	//TOWER PE GS PROJEC /, Co. CORK				
Title	P	OWER A ROPOSE Sht 1 of 2	ED LAYOUT				
Clier	,		•)				
			achy Wa eering and E   Tralee			ltan	
Park House Mahon Technology Park Bessboro Road Blackrock Cork.				Tel : +353 (0)21 4536400 fax. : +353 (0)21 4536450 E-mail : drawing@mwp.ie			
	Scales (A1) As Shown			Drg. No.		- 	Rev
Dra		M	AUGUST 2020		1010		Р
	( )		AUGUST 2020	21471	- 1013		В
			AUGUST 2020	41			
Арр	proved F	POD	AUGUST 2020	L			