


MAP 14

Draft Cork City Development Plan 2022 - 2028

Base map ©OSI; all rights reserved.

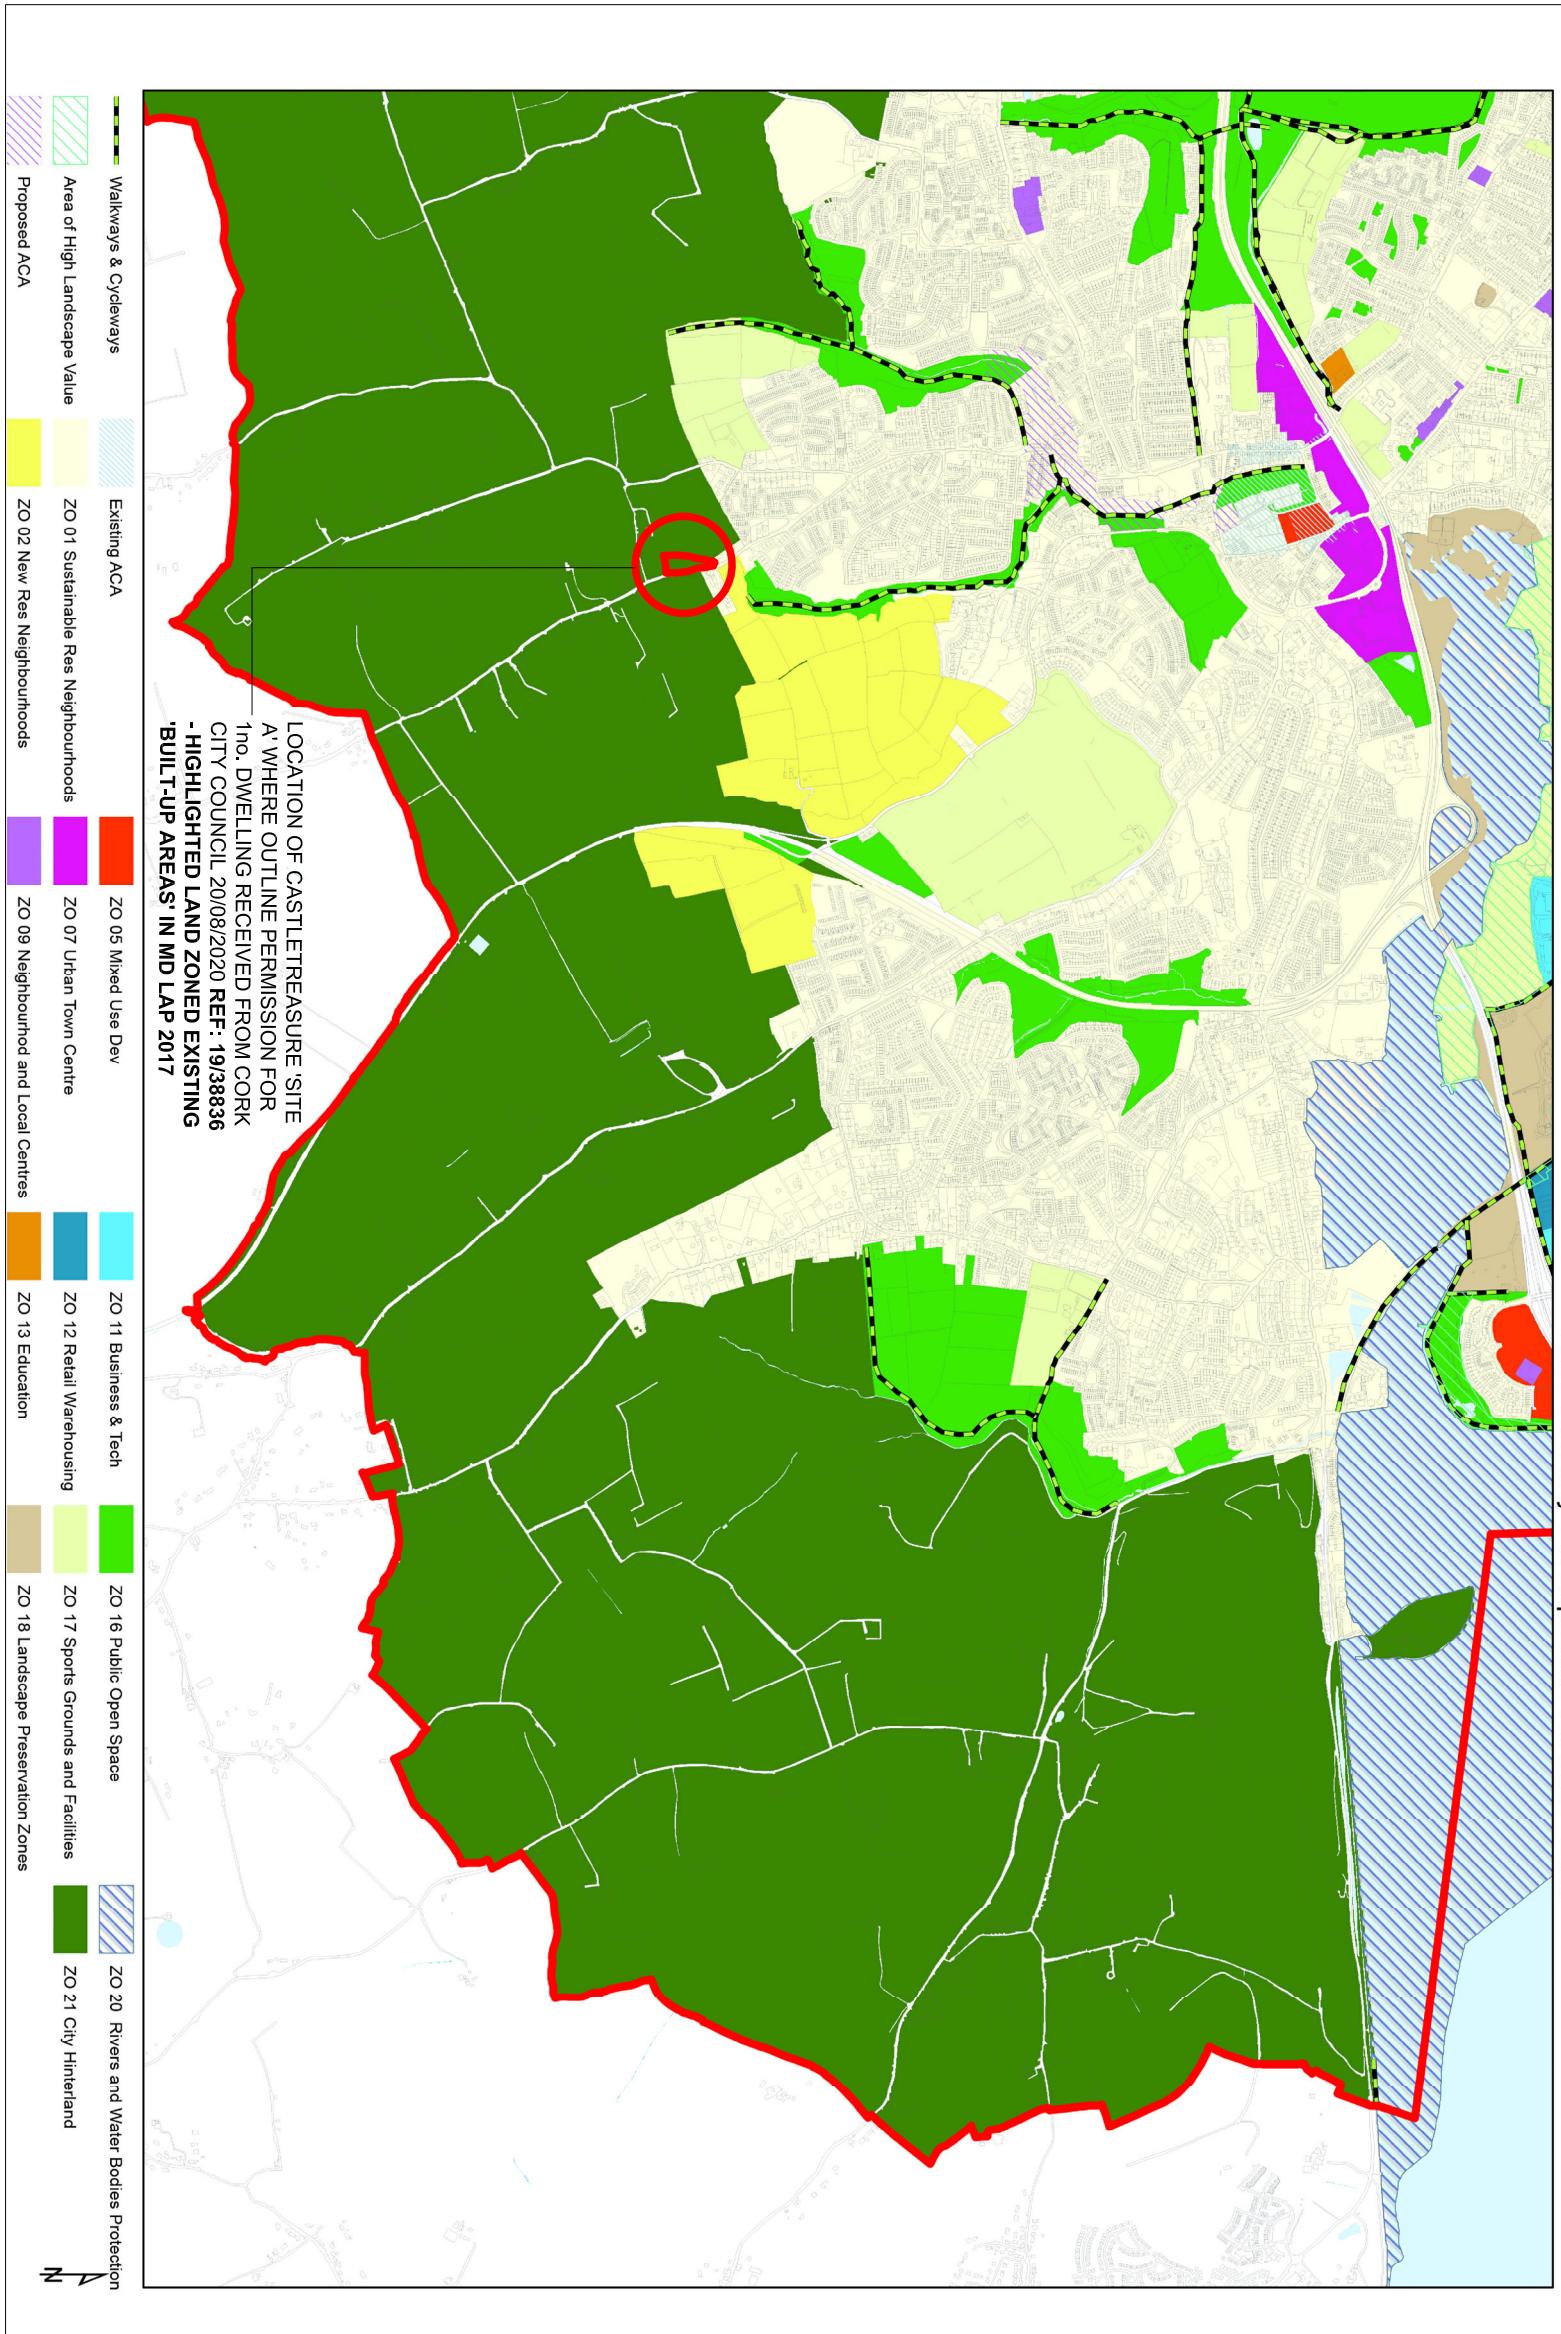

Notes
Do not scale from drawings. Use dimensioned figure only.
Contractor to check all dimensions on site.
Architect to be informed of any discrepancies before work proceeds.

DRAFT_CORK_CITY_DEVELOPMENT_PLAN_2022-2028_VOLUME_2_MAP_14

Project	CASTLE TREASURE 'SITE_A'		
Drawing Status	Job No.	Drawing No.	Rev.
PLANNING	SK_04		A