


**MAP 14**

**Draft Cork City Development Plan 2022 - 2028**

Base map ©OSI; all rights reserved.

Notes  
Do not scale from drawings. Use dimensioned figure only.  
Contractor to check all dimensions on site.  
Architect to be informed of any discrepancies before work proceeds.

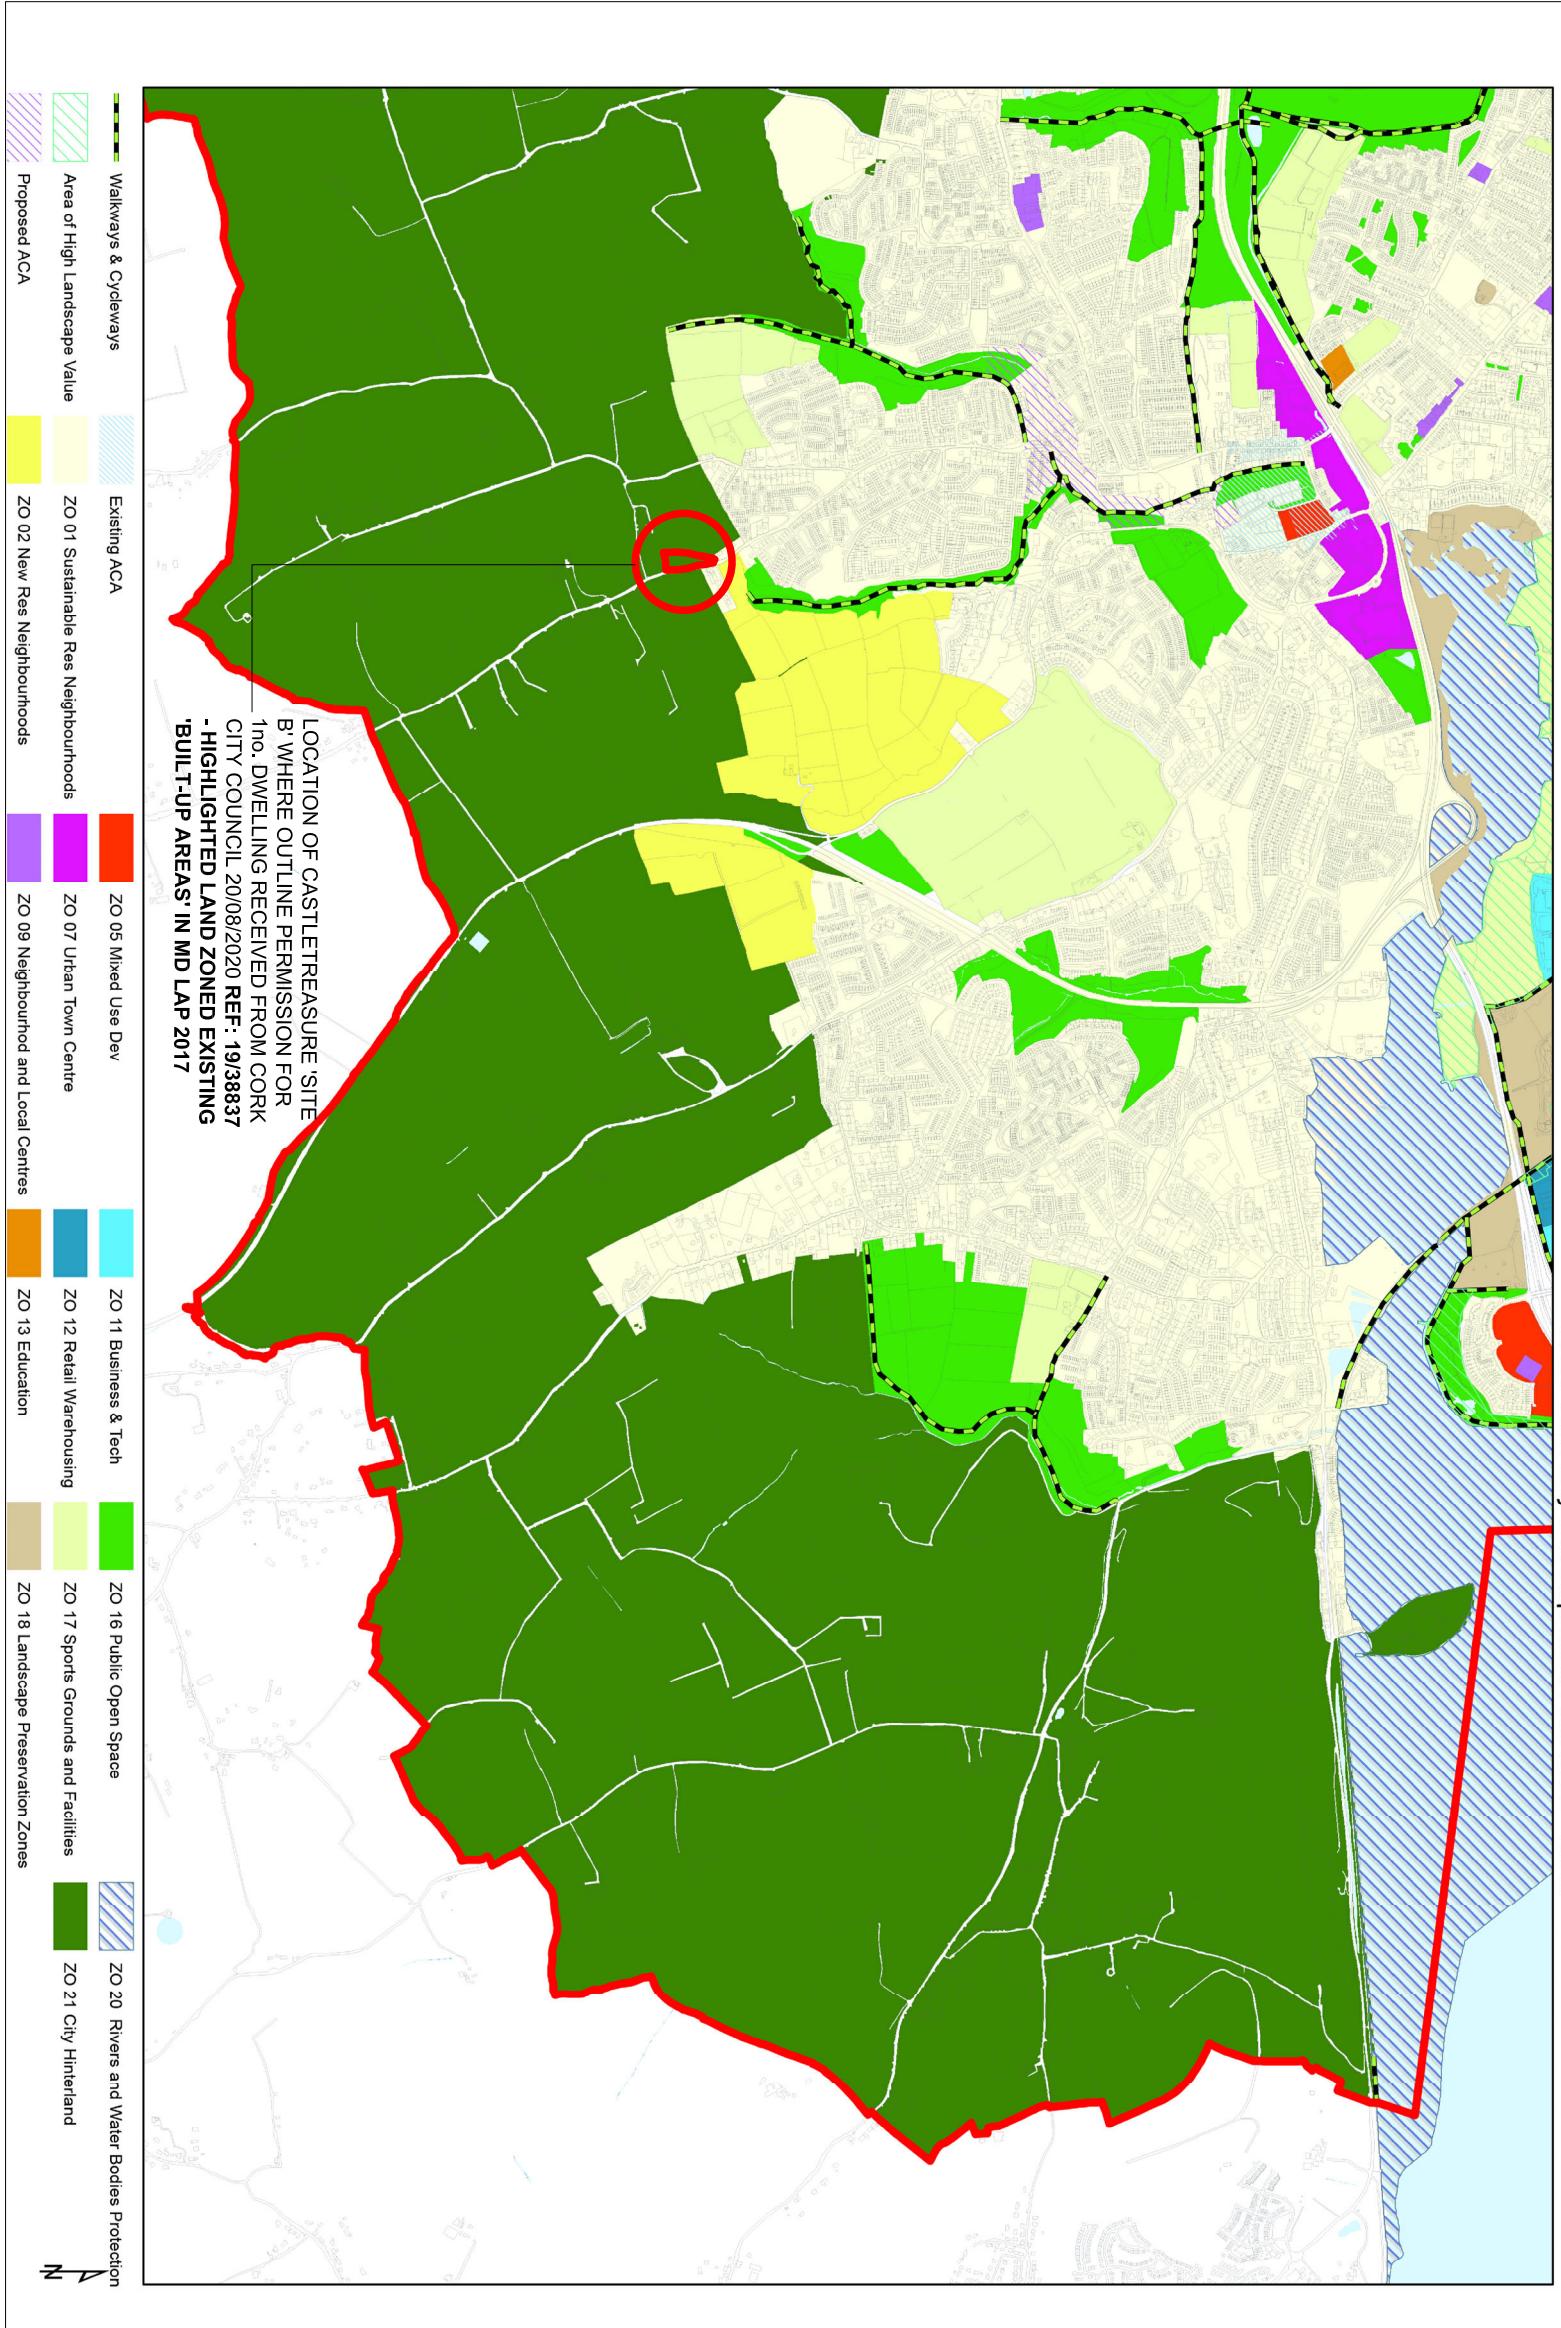

Title  
**DRAFT\_CDP\_PLAN\_2022-2028:  
VOLUME\_2\_MAP\_14**

Scale: NTS  
Date: SEPT\_2021  
Drawn By: EON\_MCELRoy  
73\_CADERWOOD\_RD  
DONNYBROOK  
DOUGLAS\_CORK

Rev.	Description	Date

Drawing Status	Job No.	Drawing No.	Rev.
PLANNING	SK_04		A