

Incorporated
 Ordnance Survey Ireland Licence No. AR 012220
 © Ordnance Survey Ireland / Government of Ireland


rev	revision	date



client **DAVID O'CALLAGHAN**
 project **ARDAMADANE, BLARNEY**
 drawing **SITE LOCATION MAP**

date **04 10 21** job **1602**
 scale **1:10560** dwg **100**
 issue **PLANNING** rev **-**



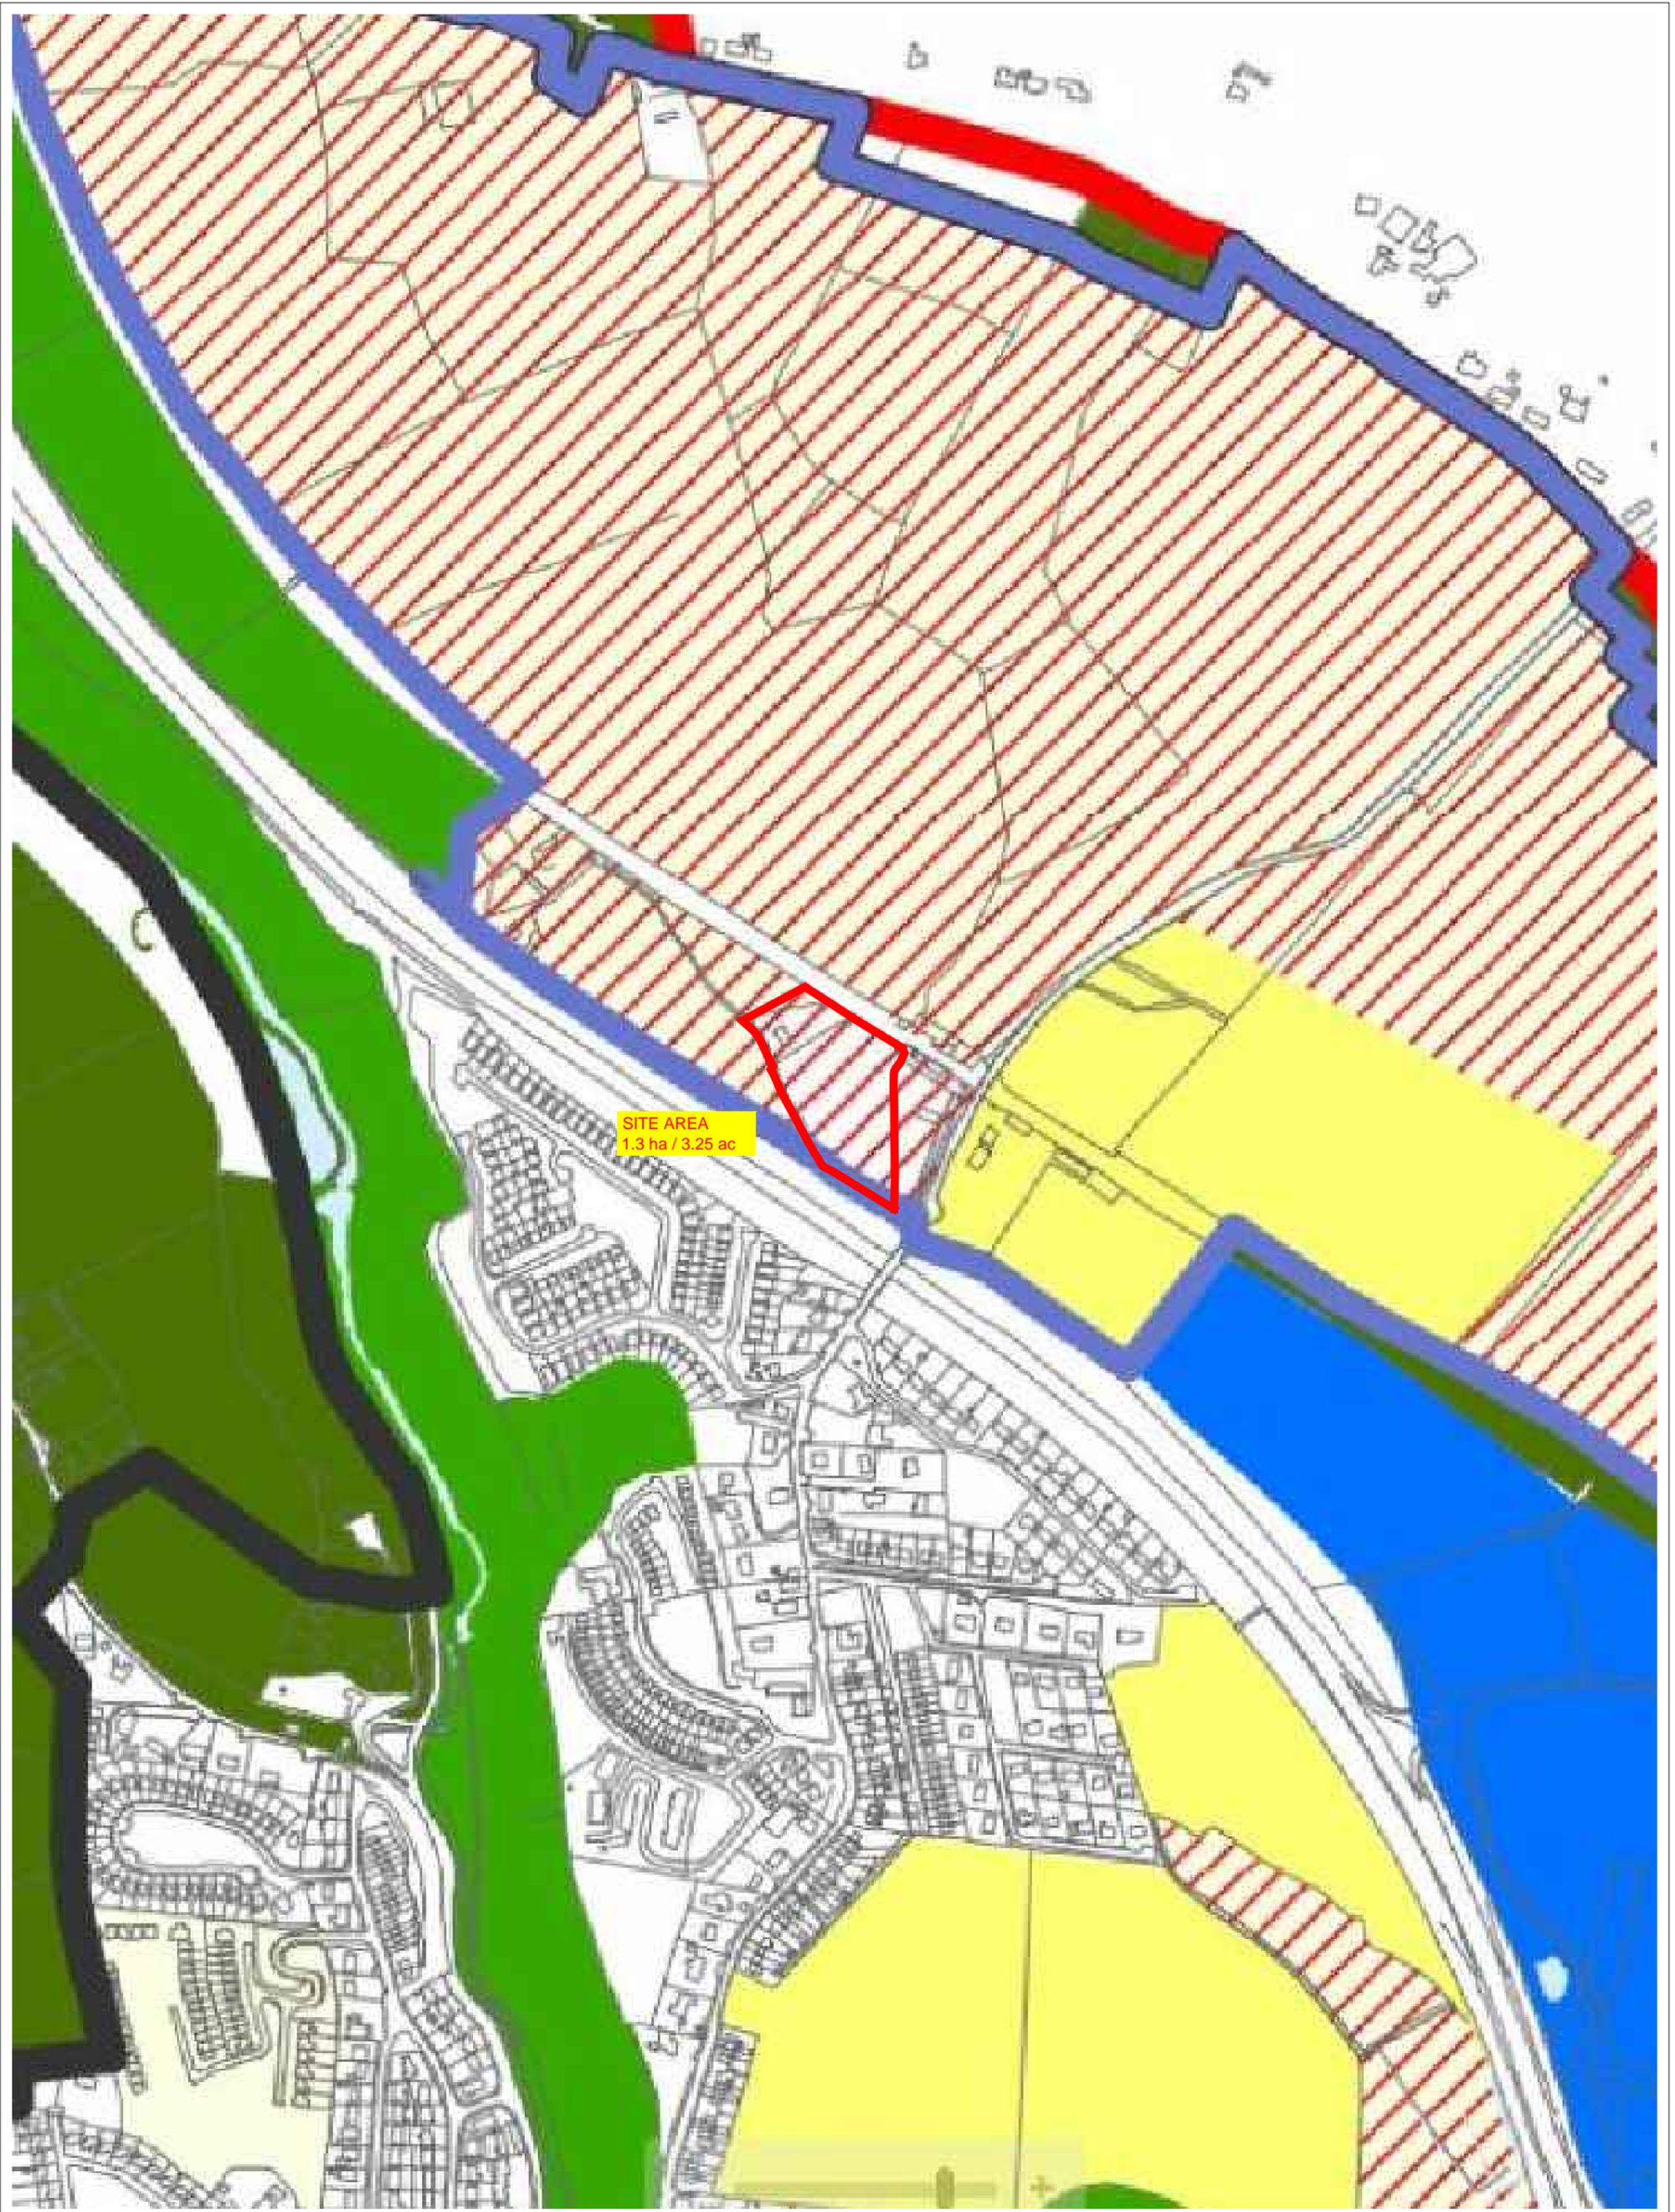

rev	revision	date
..
..
..
..
..



client **DAVID O'CALLAGHAN**
 project **ARDAMADANE, BLARNEY**
 drawing **SITE LOCATION MAP**

date **04 10 21** job **1602**
 scale **1:5000** dwg **101**
 issue **PLANNING** rev **-**





0m 50m

Ordnance Survey Ireland Licence No. AR 0122220
© Ordnance Survey Ireland / Government of Ireland

rev	revision	date
-	-	-
-	-	-
-	-	-
-	-	-
-	-	-
-	-	-



client **DAVID O'CALLAGHAN**
project **ARDAMADANE, BLARNEY**
drawing **SITE LOCATION MAP**

date **04 10 21** job **1602**
scale **1:1000** dwg **102**
issue **PLANNING** rev **-**

