
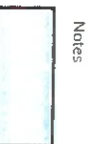



 Link To City
 Traffic Flow

 Street upgraded to facilitate vehicles and pedestrians
 Douglas Street Main Artery
 Link Streets

No.	Revision	Date

Project S608
 Douglas Street

Drawing Title
 Key Map

Stage Discussion
 Scale: 1/1250@A3
 Drawn Date 29 09 2021

Drawing No. S1
 Rev No.

Do not scale of this drawing. Check all dimensions on site. Any errors or discrepancies to be reported to the Architects. Copyright FMP Architects Ltd


FMP Architects
 Granary Hall, Rutland St.
 Cork, Ireland.
 T12FSAN
 Tel: +353 (0)21 4318000
 Email: reception@fmp.ie
 Web: www.fmp.ie




WEST

AVERAGE ROAD WIDTH 6M

- SET BACK FOR:
- DISABLED PARKING
- DELIVERIES
- SELECTED PARKING
- BICYCLE PARKING

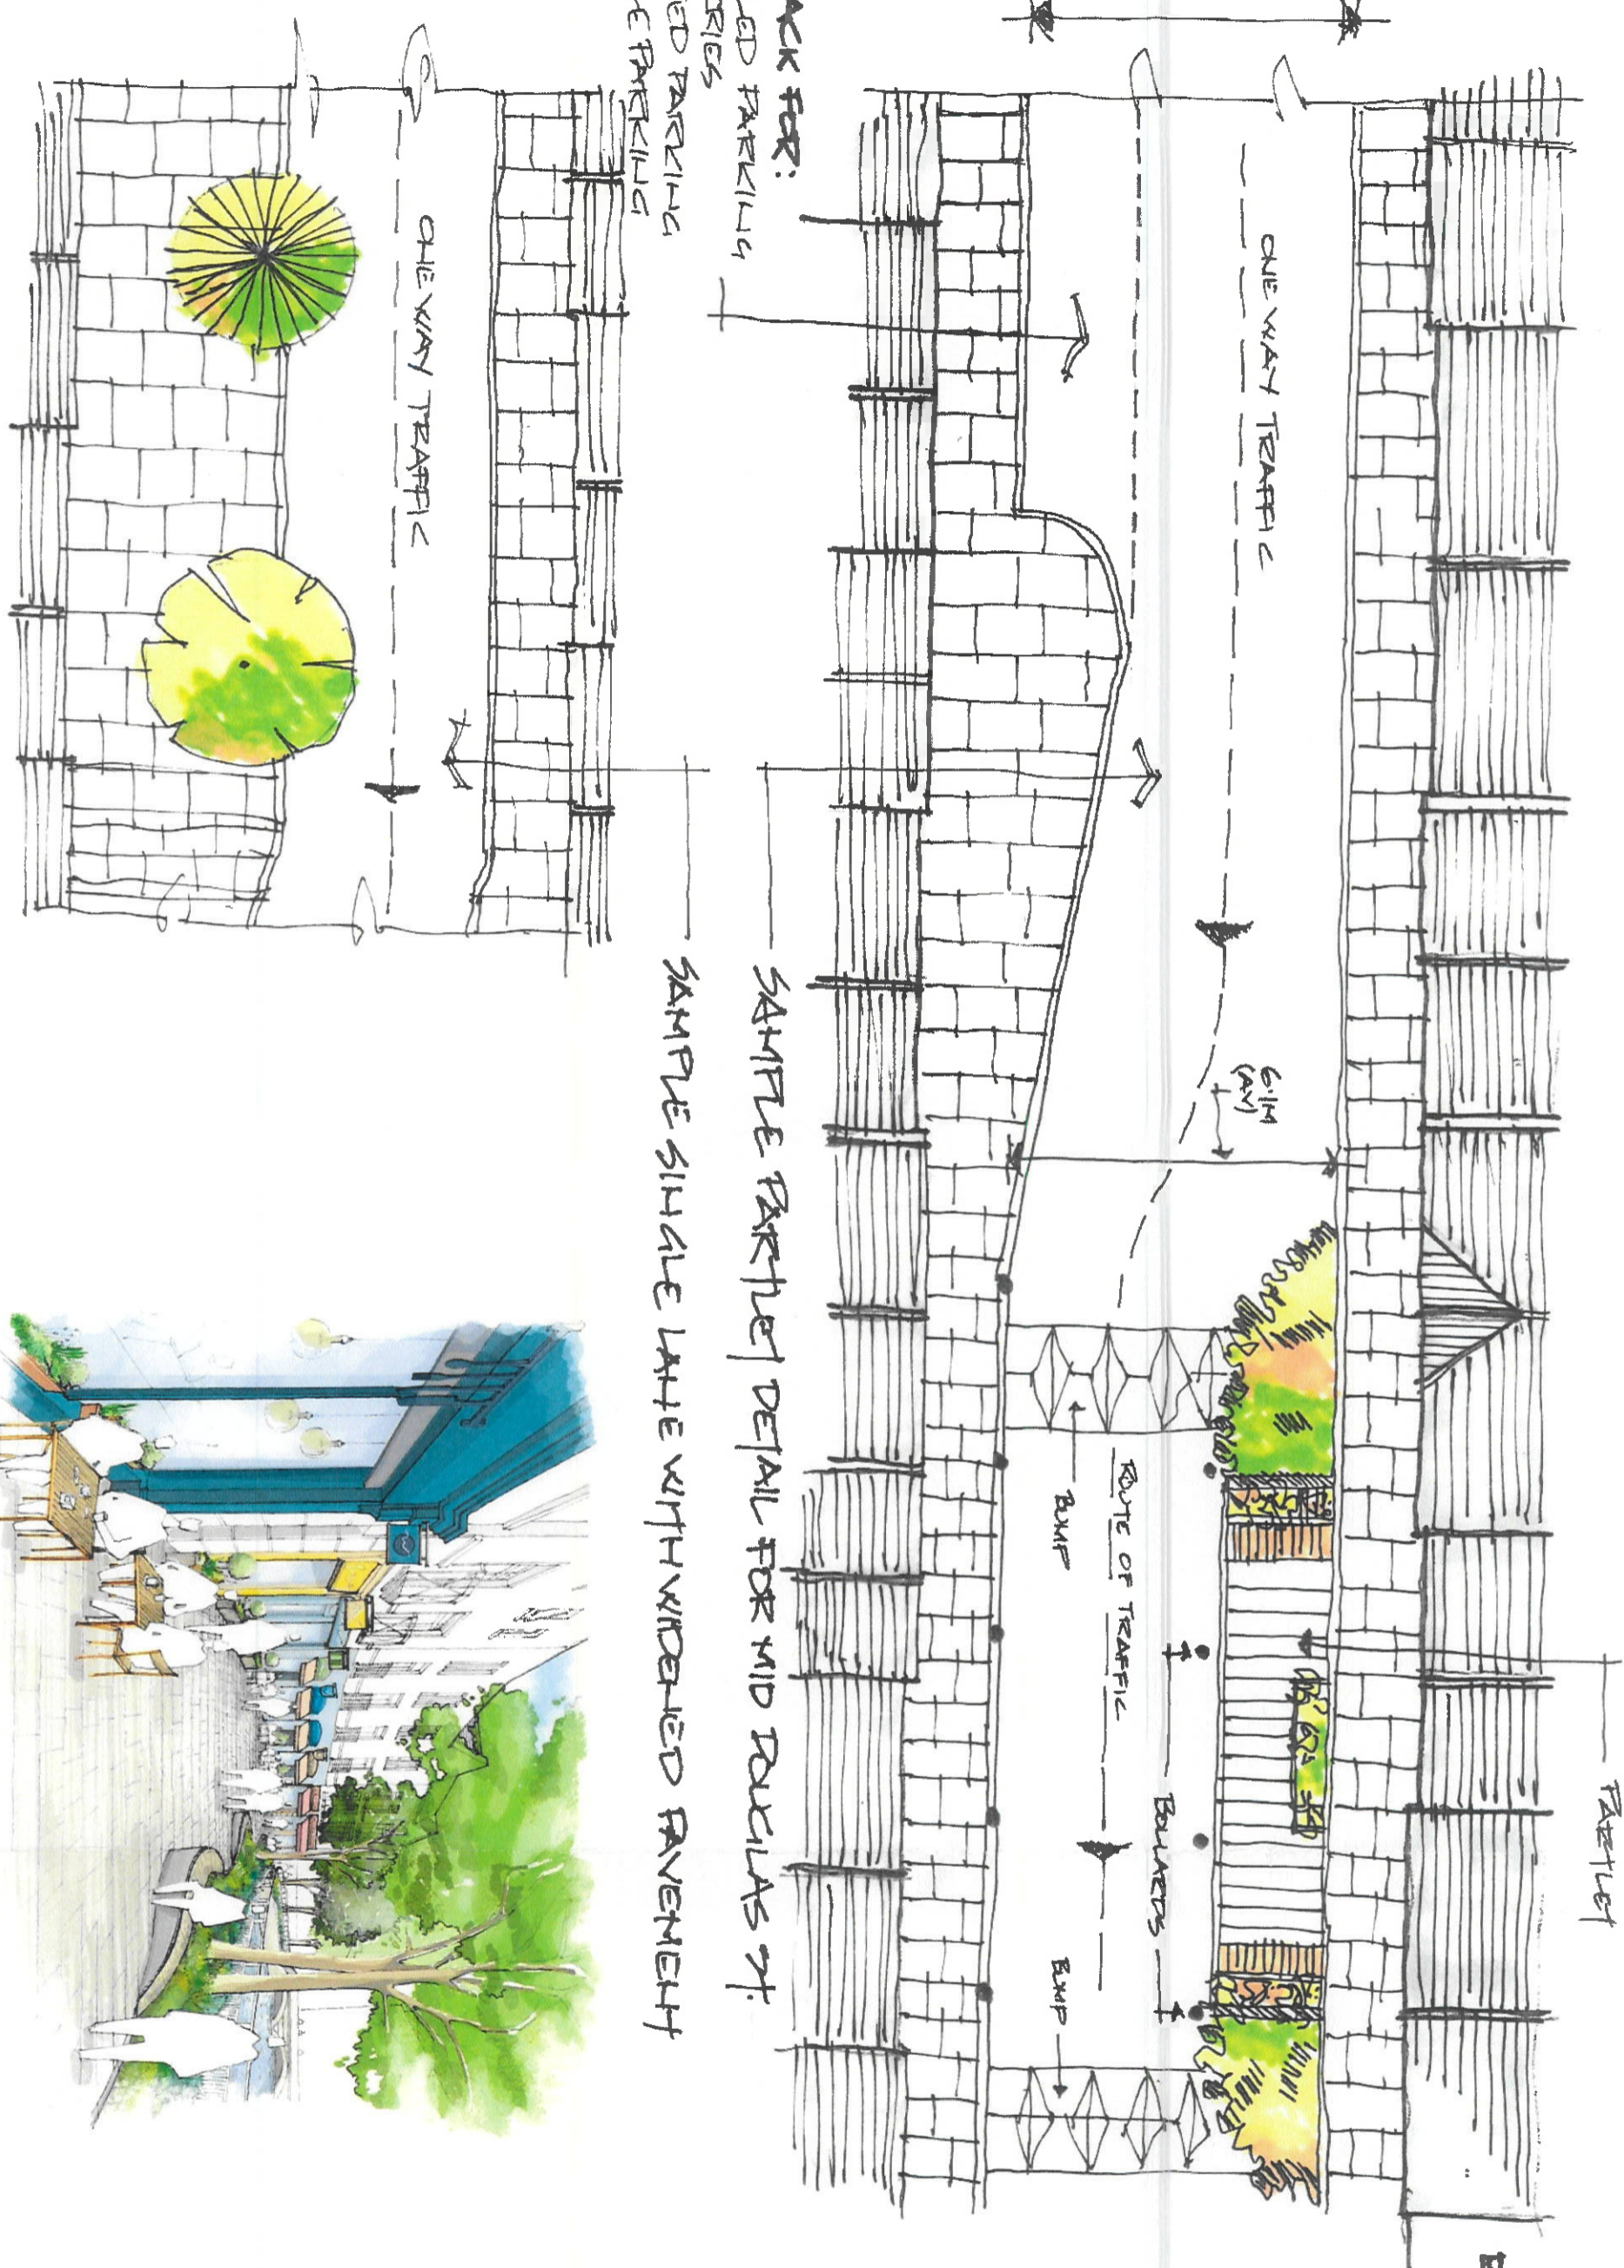

EAST

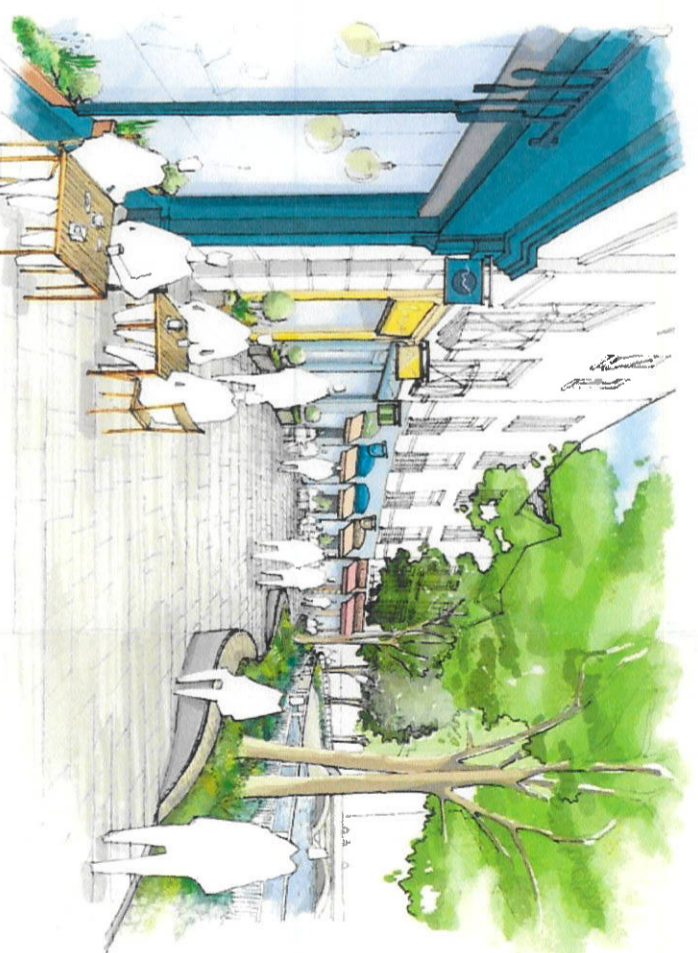

Notes:

No	Revision	Date
A	SUBMITTED TO CC	

Project
 DRBA SUBMISSION
 CORE CC DEV. PLAN

Stage SUBMISSION
 Scale HTS.

Drawn 01-10-21
 Date DD.MM.YY

Drawing title
 DEAR STREET
 REPOSABLE

Drawing No
 5608152


Rev No
 A

FMP Architects
 Granary Hall Rutland St
 Cork, Ireland
 T121F5AN

Tel +353 (0)21 4318000
 Email reception@fmp.ie
 Web www.fmp.ie



SAMPLE PARTLET DETAIL

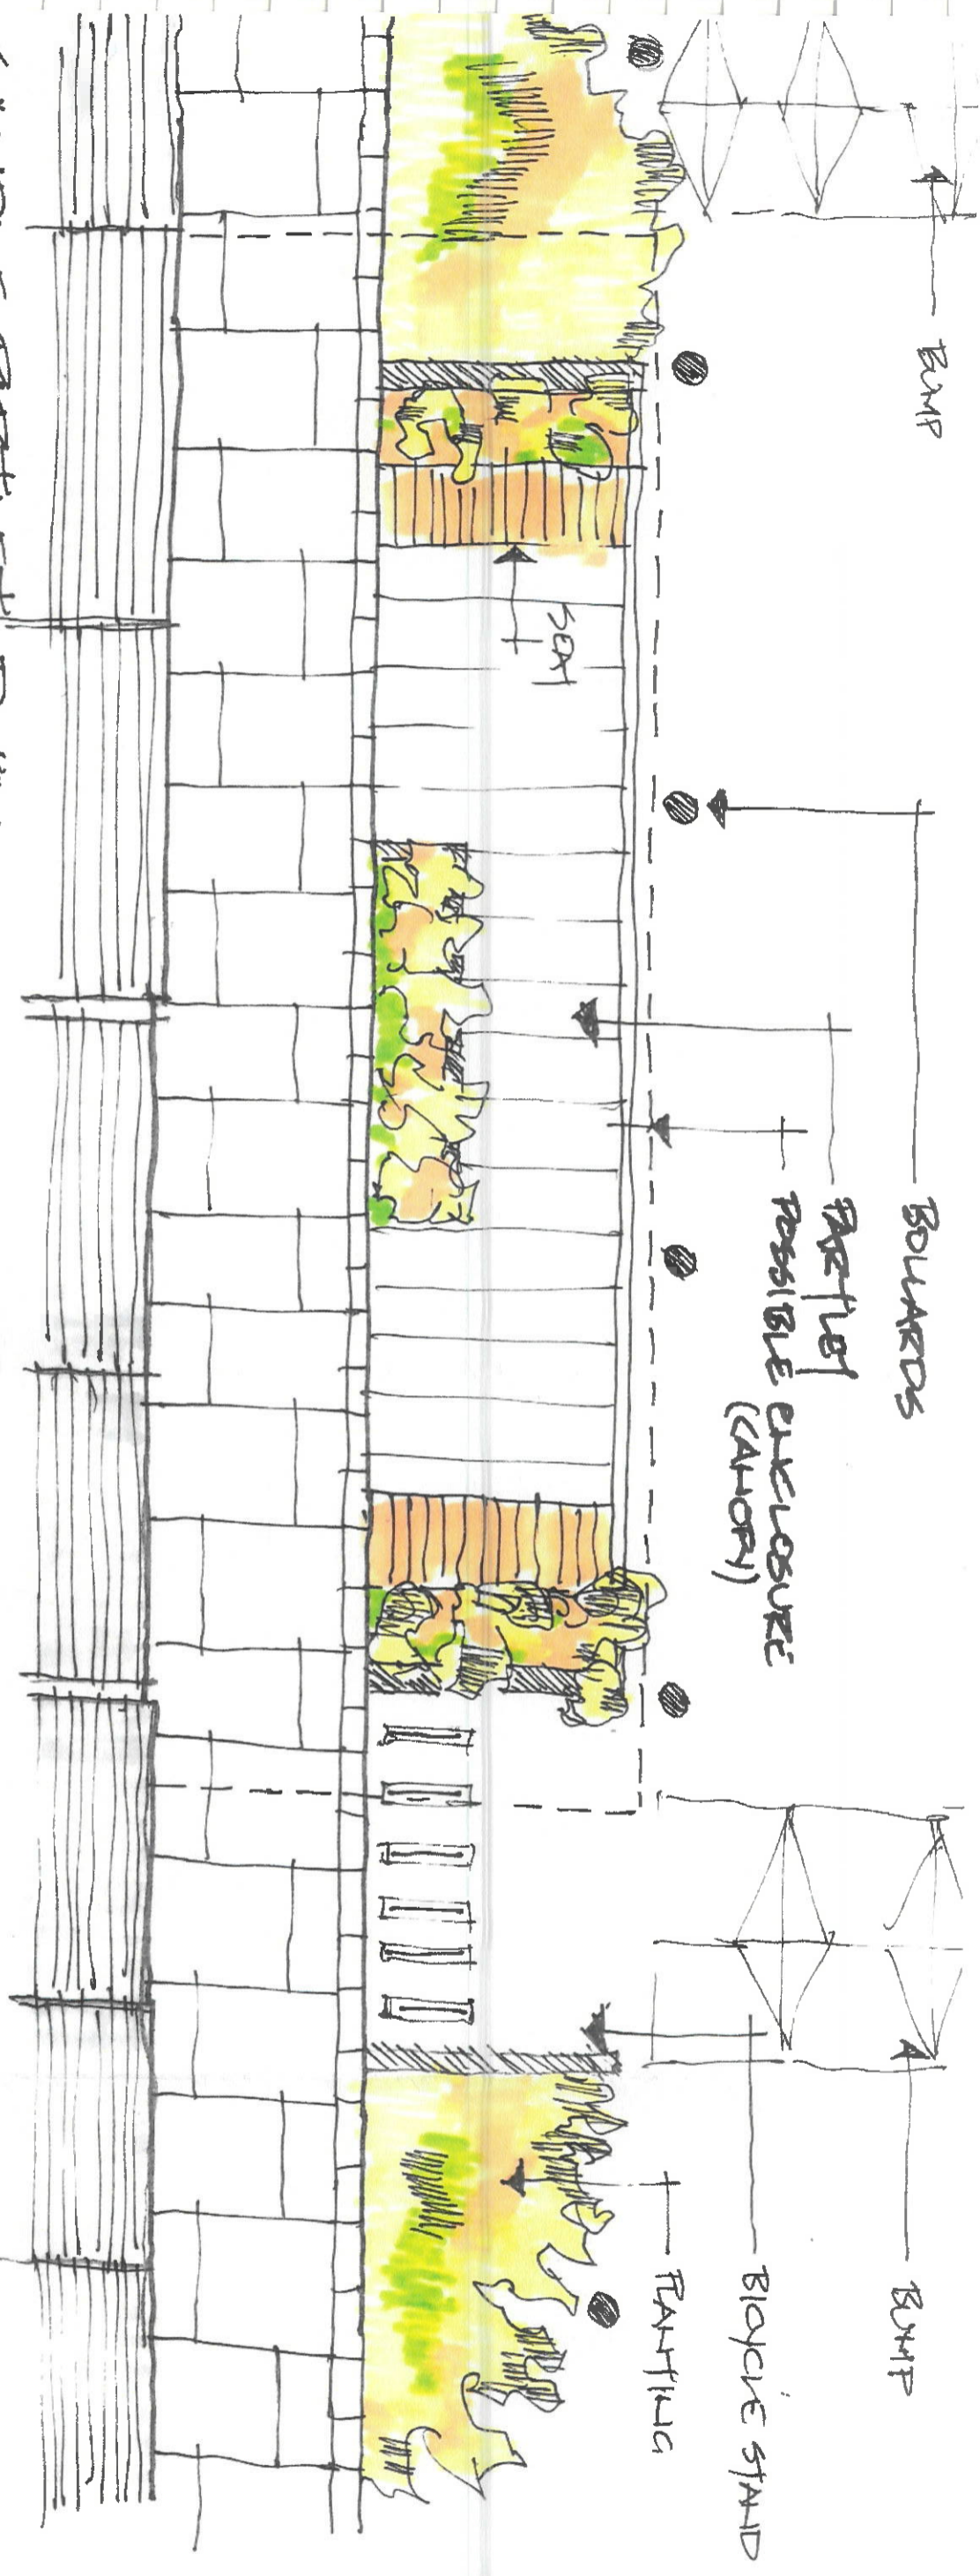

Notes

No.	Revision	Date
A	SUBMITTED TO CC	01.10.21

Project
OSBA SUBMISSION
WORK FOR BAR

Stage
NTS

Scale
NTS

Drawn
DDM/AV

Date
01.10.21

Drawing Title
5608/53
PARTLET

Rev No
A

FMP Architects
 Granary Hall, Rutland St.
 Cork, Ireland
 T12P5AN

Tel: +353 (0)21 4318000
 Email: reception@fmp.ie
 Web: www.fmp.ie

FMP
ARCHI
TECTS

Reddy Spillane & Company LLP