




Site Section AA - 1:250

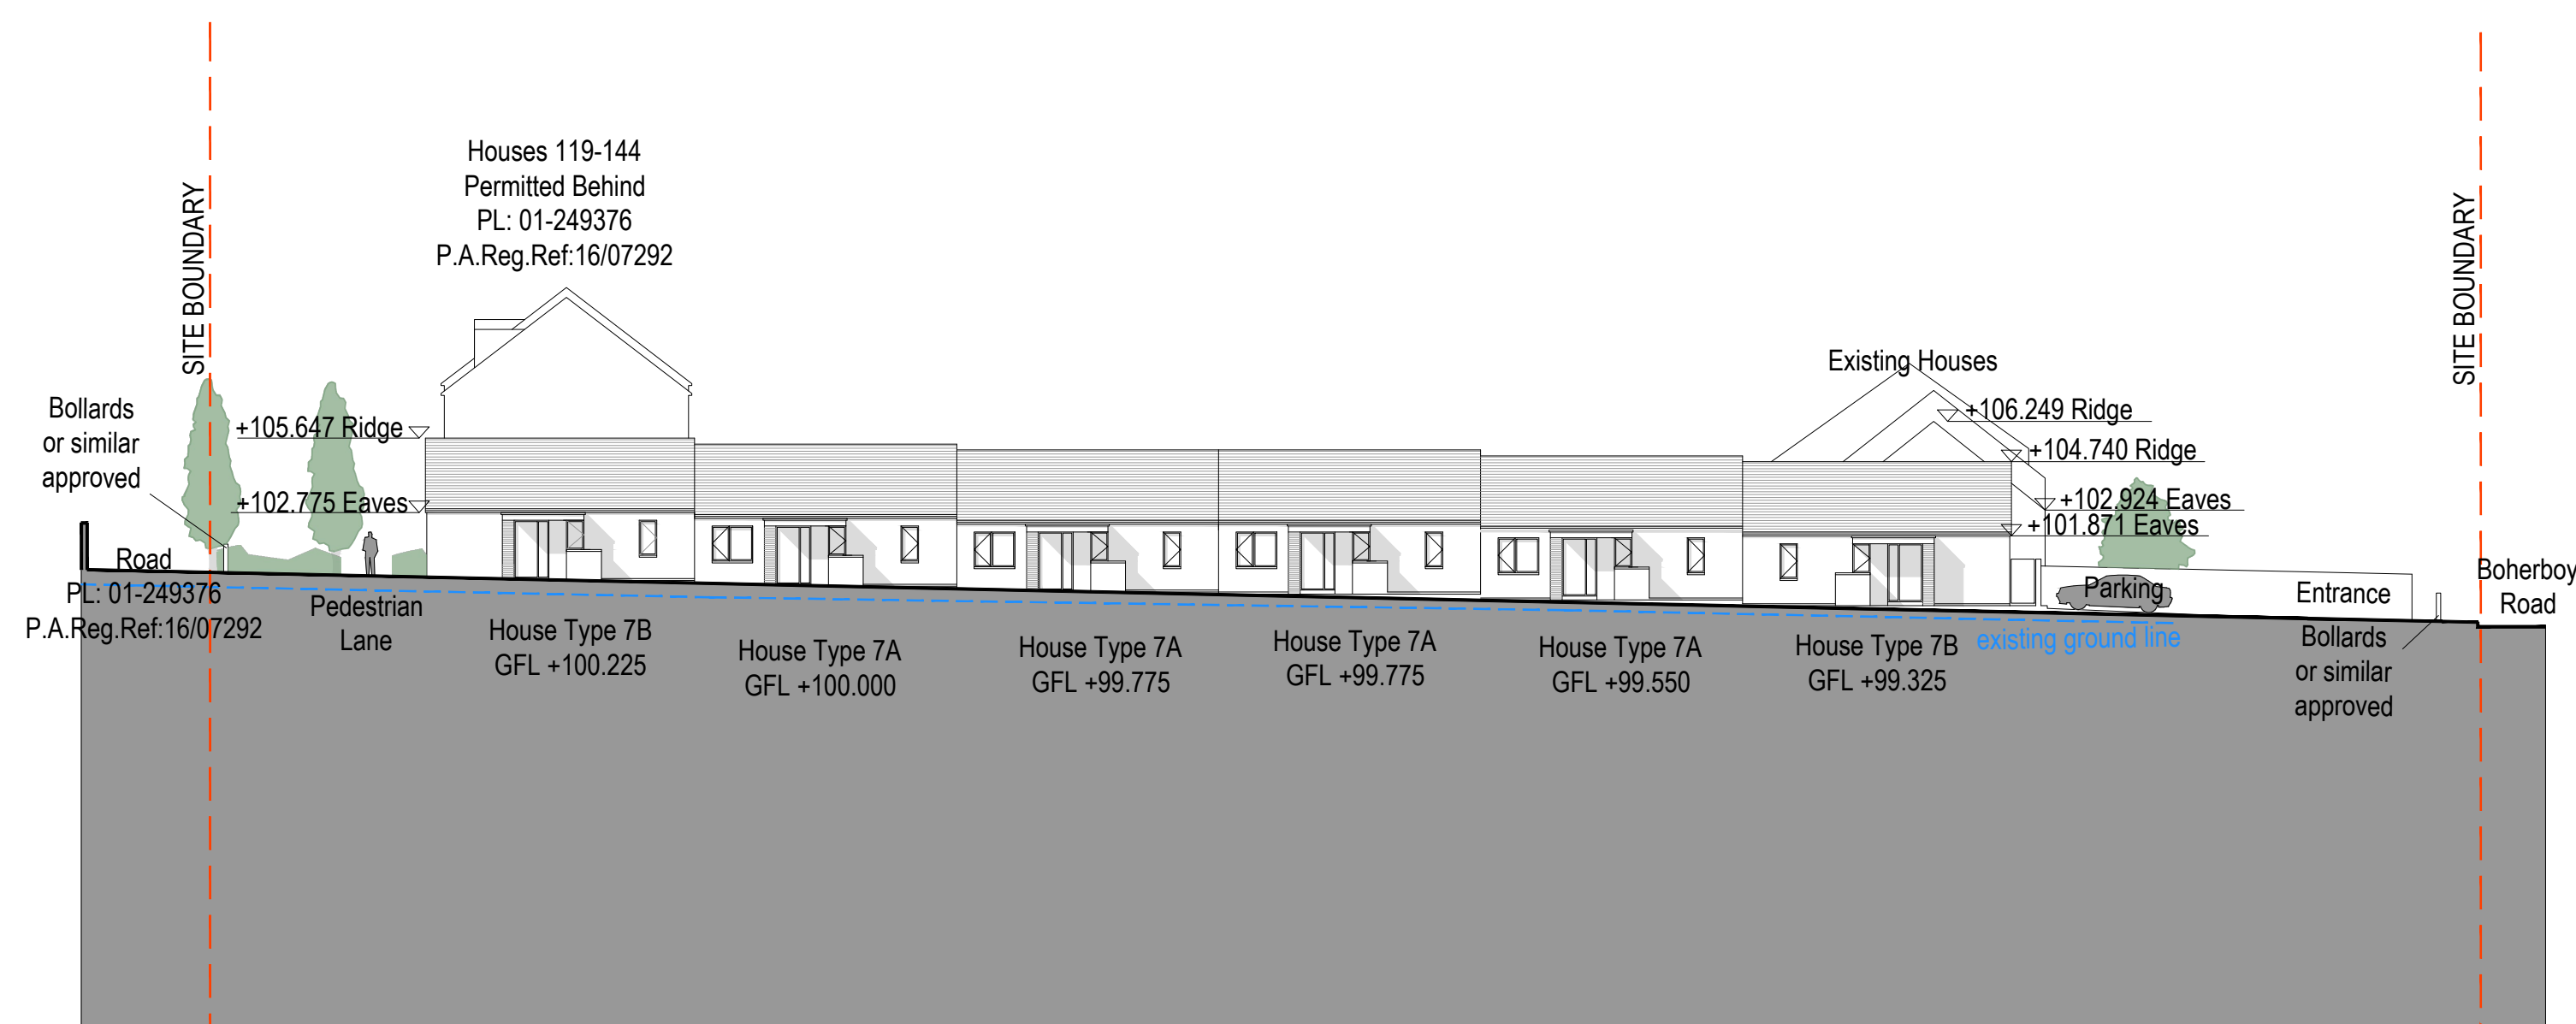

Detail Section BB - 1:250




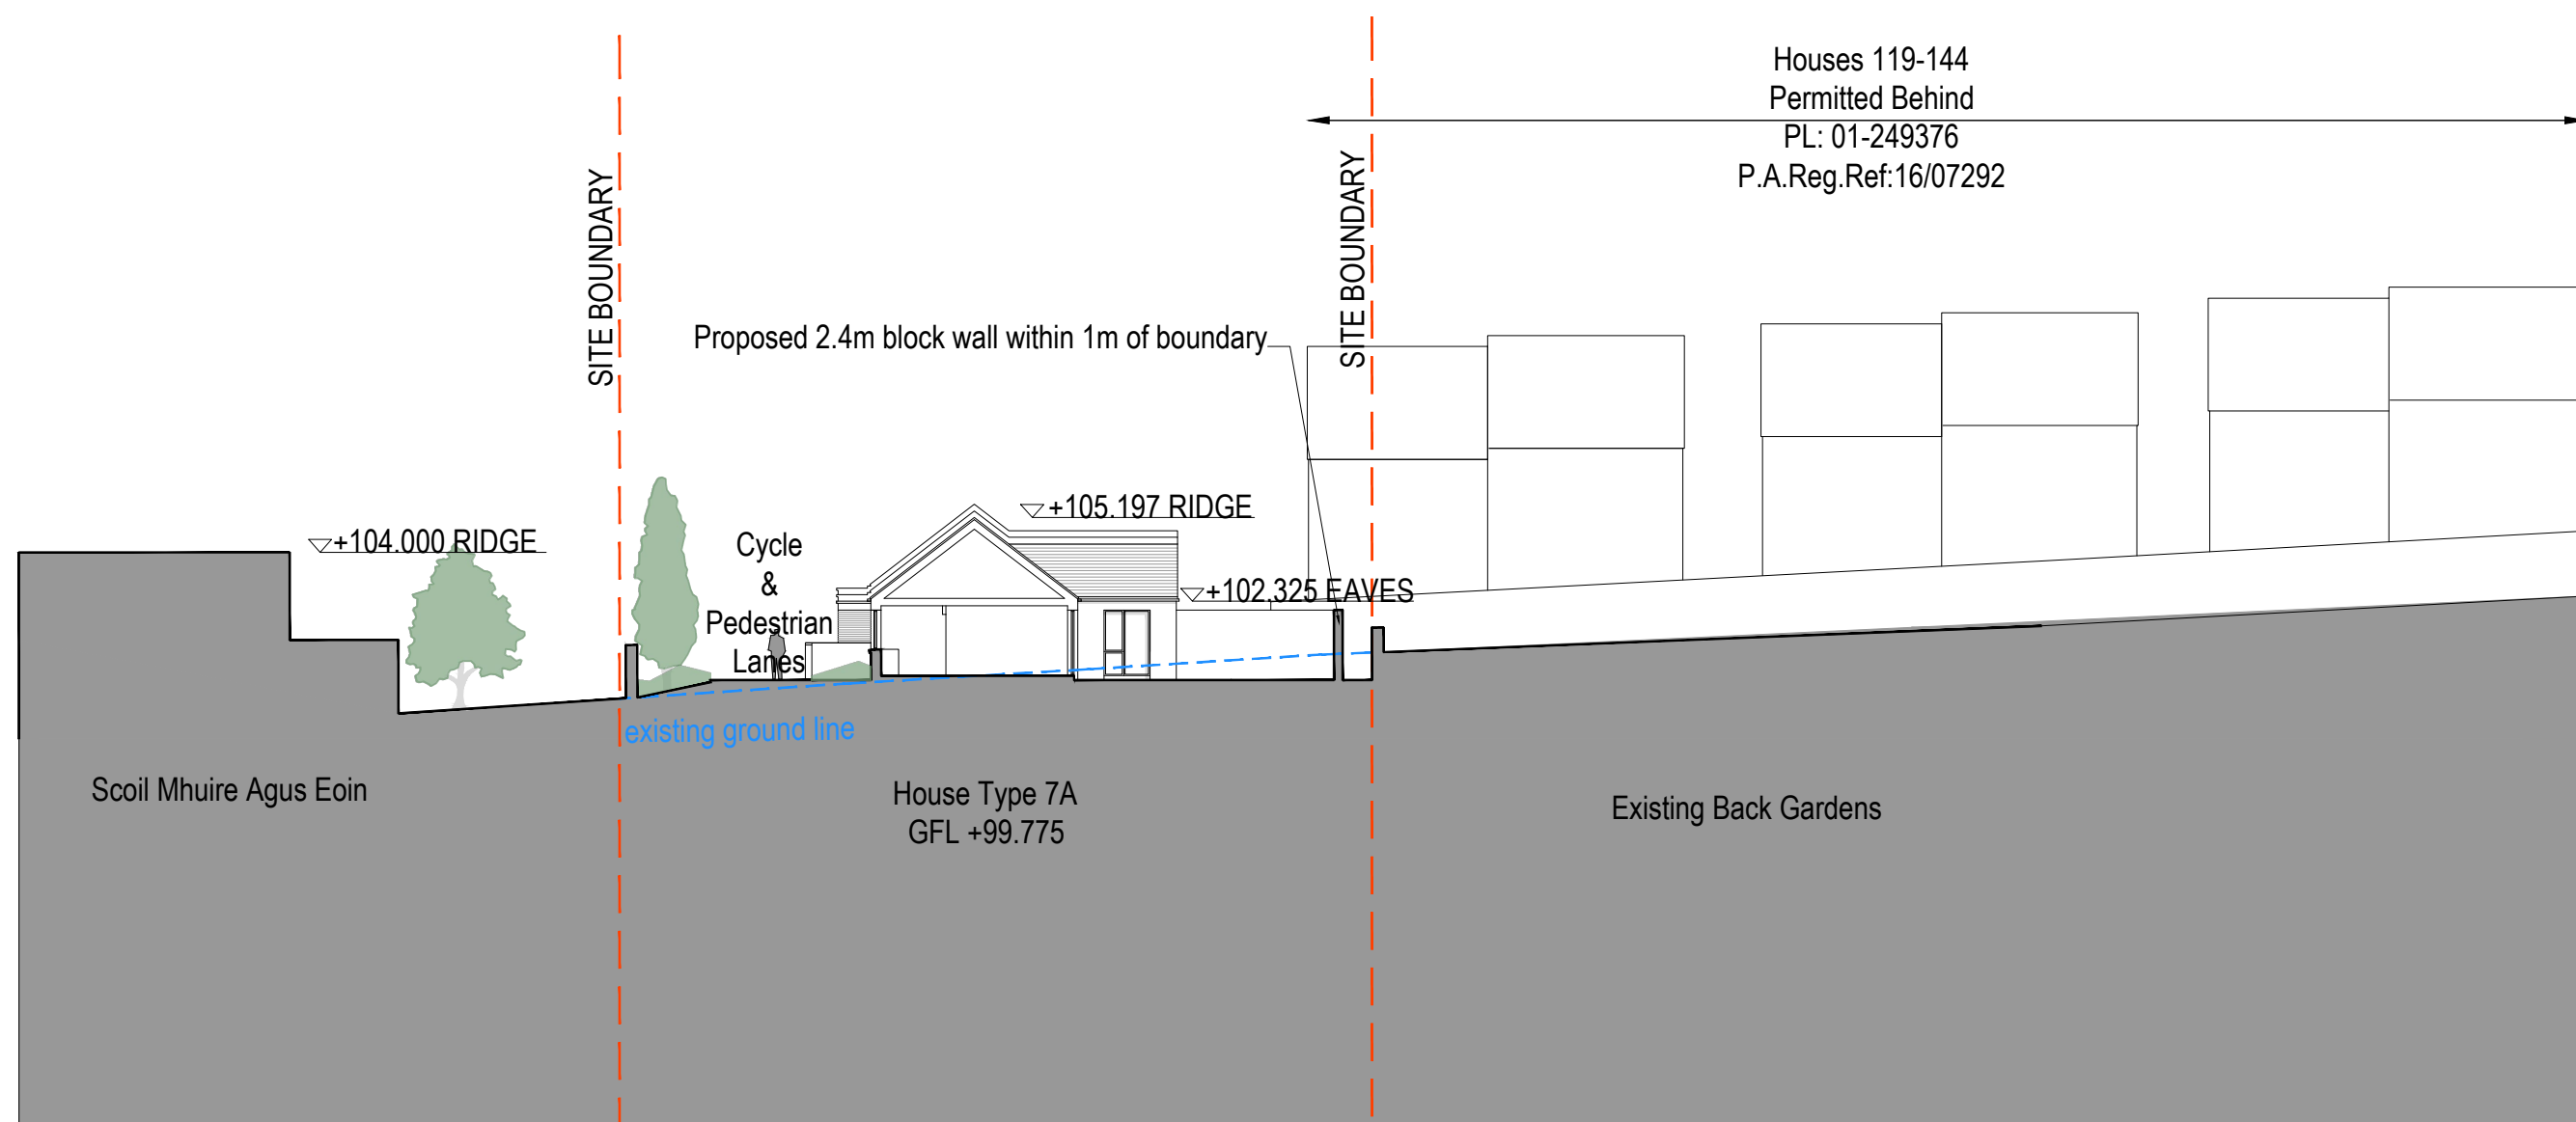


Detail Section CC - 1:250

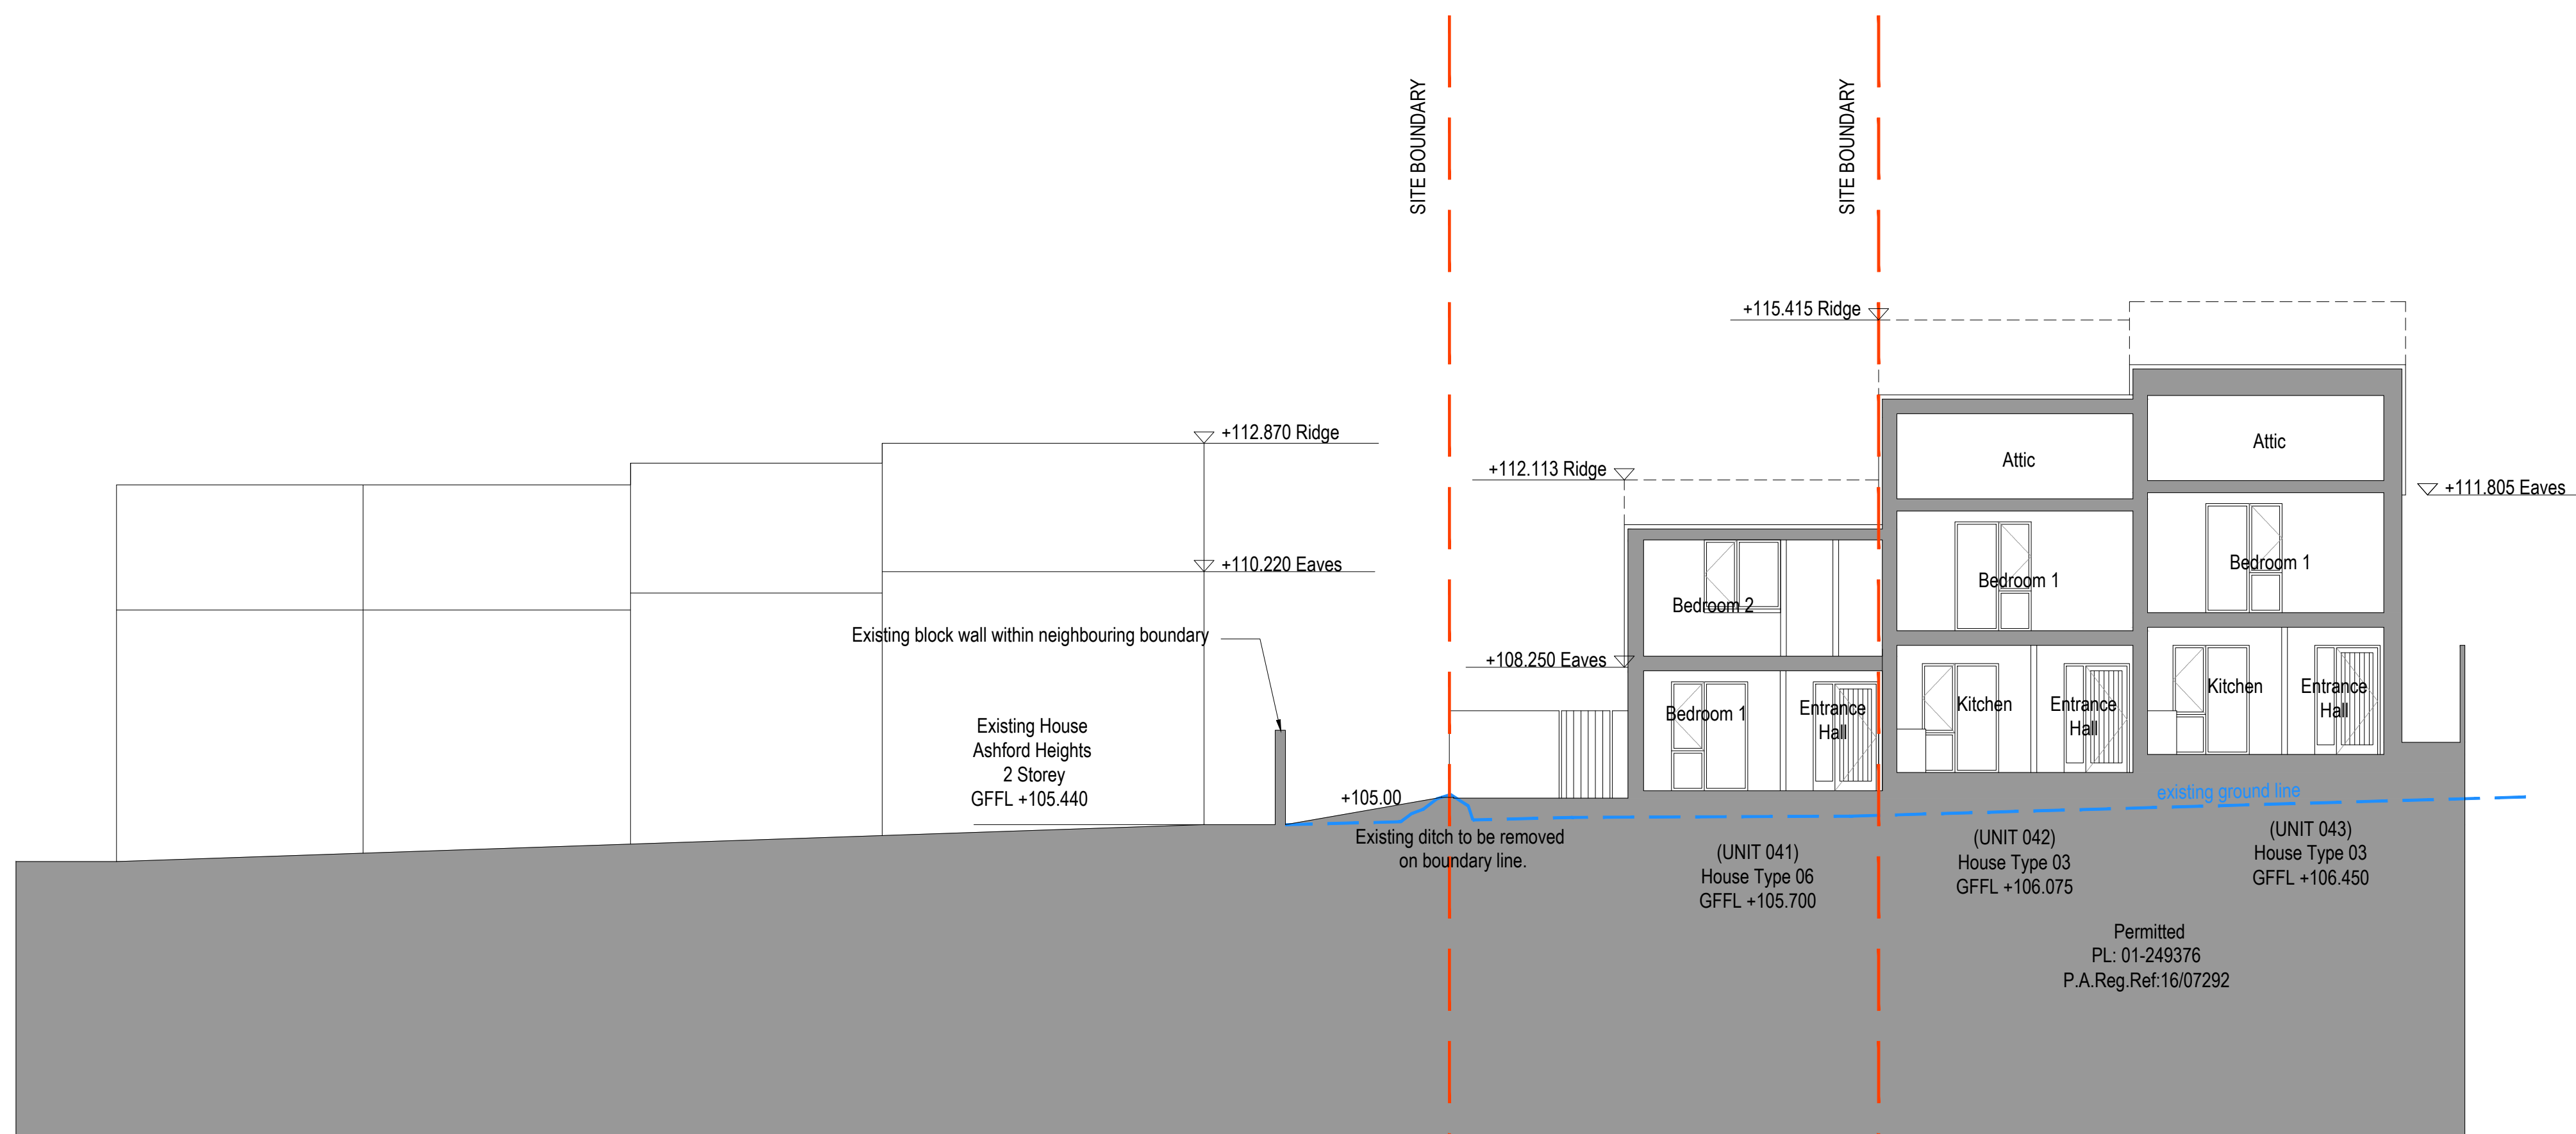

Detail Section DD - 1:100

Proposed Site Sections

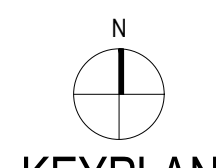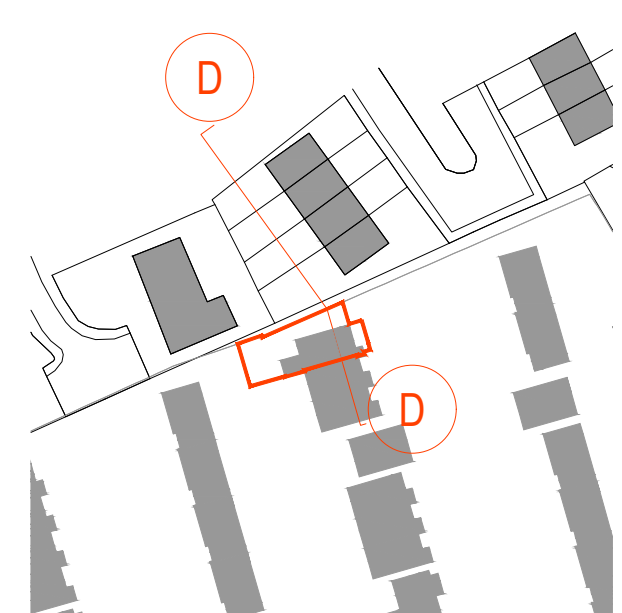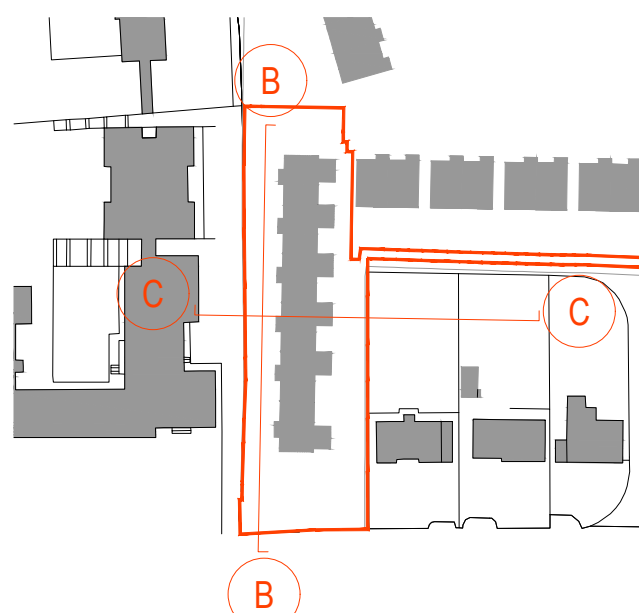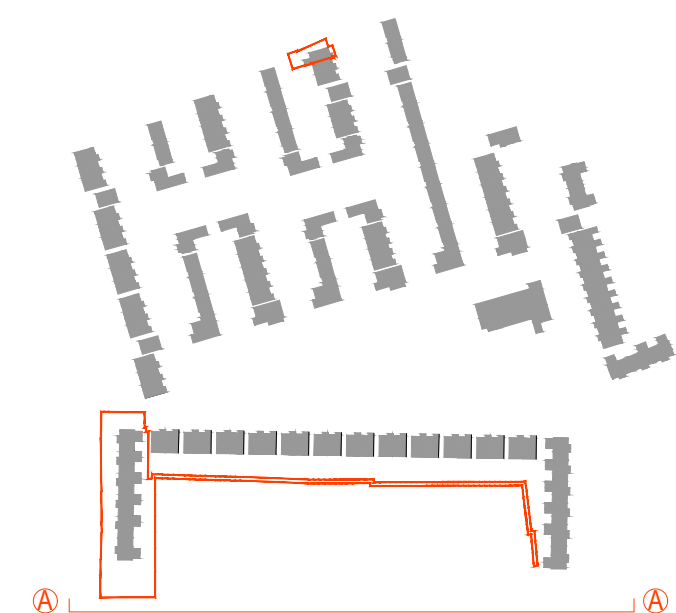

KEYPLAN

[illegible]

		Project No.: 19070 Project Lead: AR Drawn By: AW Model No.: 19070-OMP-00-00-DR-A-3900	Scale @ A0 : Varies Date Printed: 22/11/2021
architecture urban design mahony@mahonypike.com t +353 1 282 1862 f +353 1 283 0822 www.mahonypike.com		Dublin The Chapel Mount St. Anne's Malbon, Dublin 6 D02 XN22 Ireland 28 Cork Cork City Co. Cork T12 12500 Ireland	
Project: Location: Client:	Residential Development Boherboy Road, Cork Lyonshall Limited & Clancy Project Management Limited In Partnership		
Drawing Title: Drawing No.:	Proposed Site Sections 19070-OMP-00-00-DR-A-3900		
Sustainability: Checked By: Date:			