



Do not scale from drawings. Use dimensioned figure only.
 Contractor to check all dimensions on site.
 City Architect to be informed of any discrepancies before work proceeds.


Notes
 --- REMOVABLE WATERPROOF COVERING AS PER SPECIFICATION

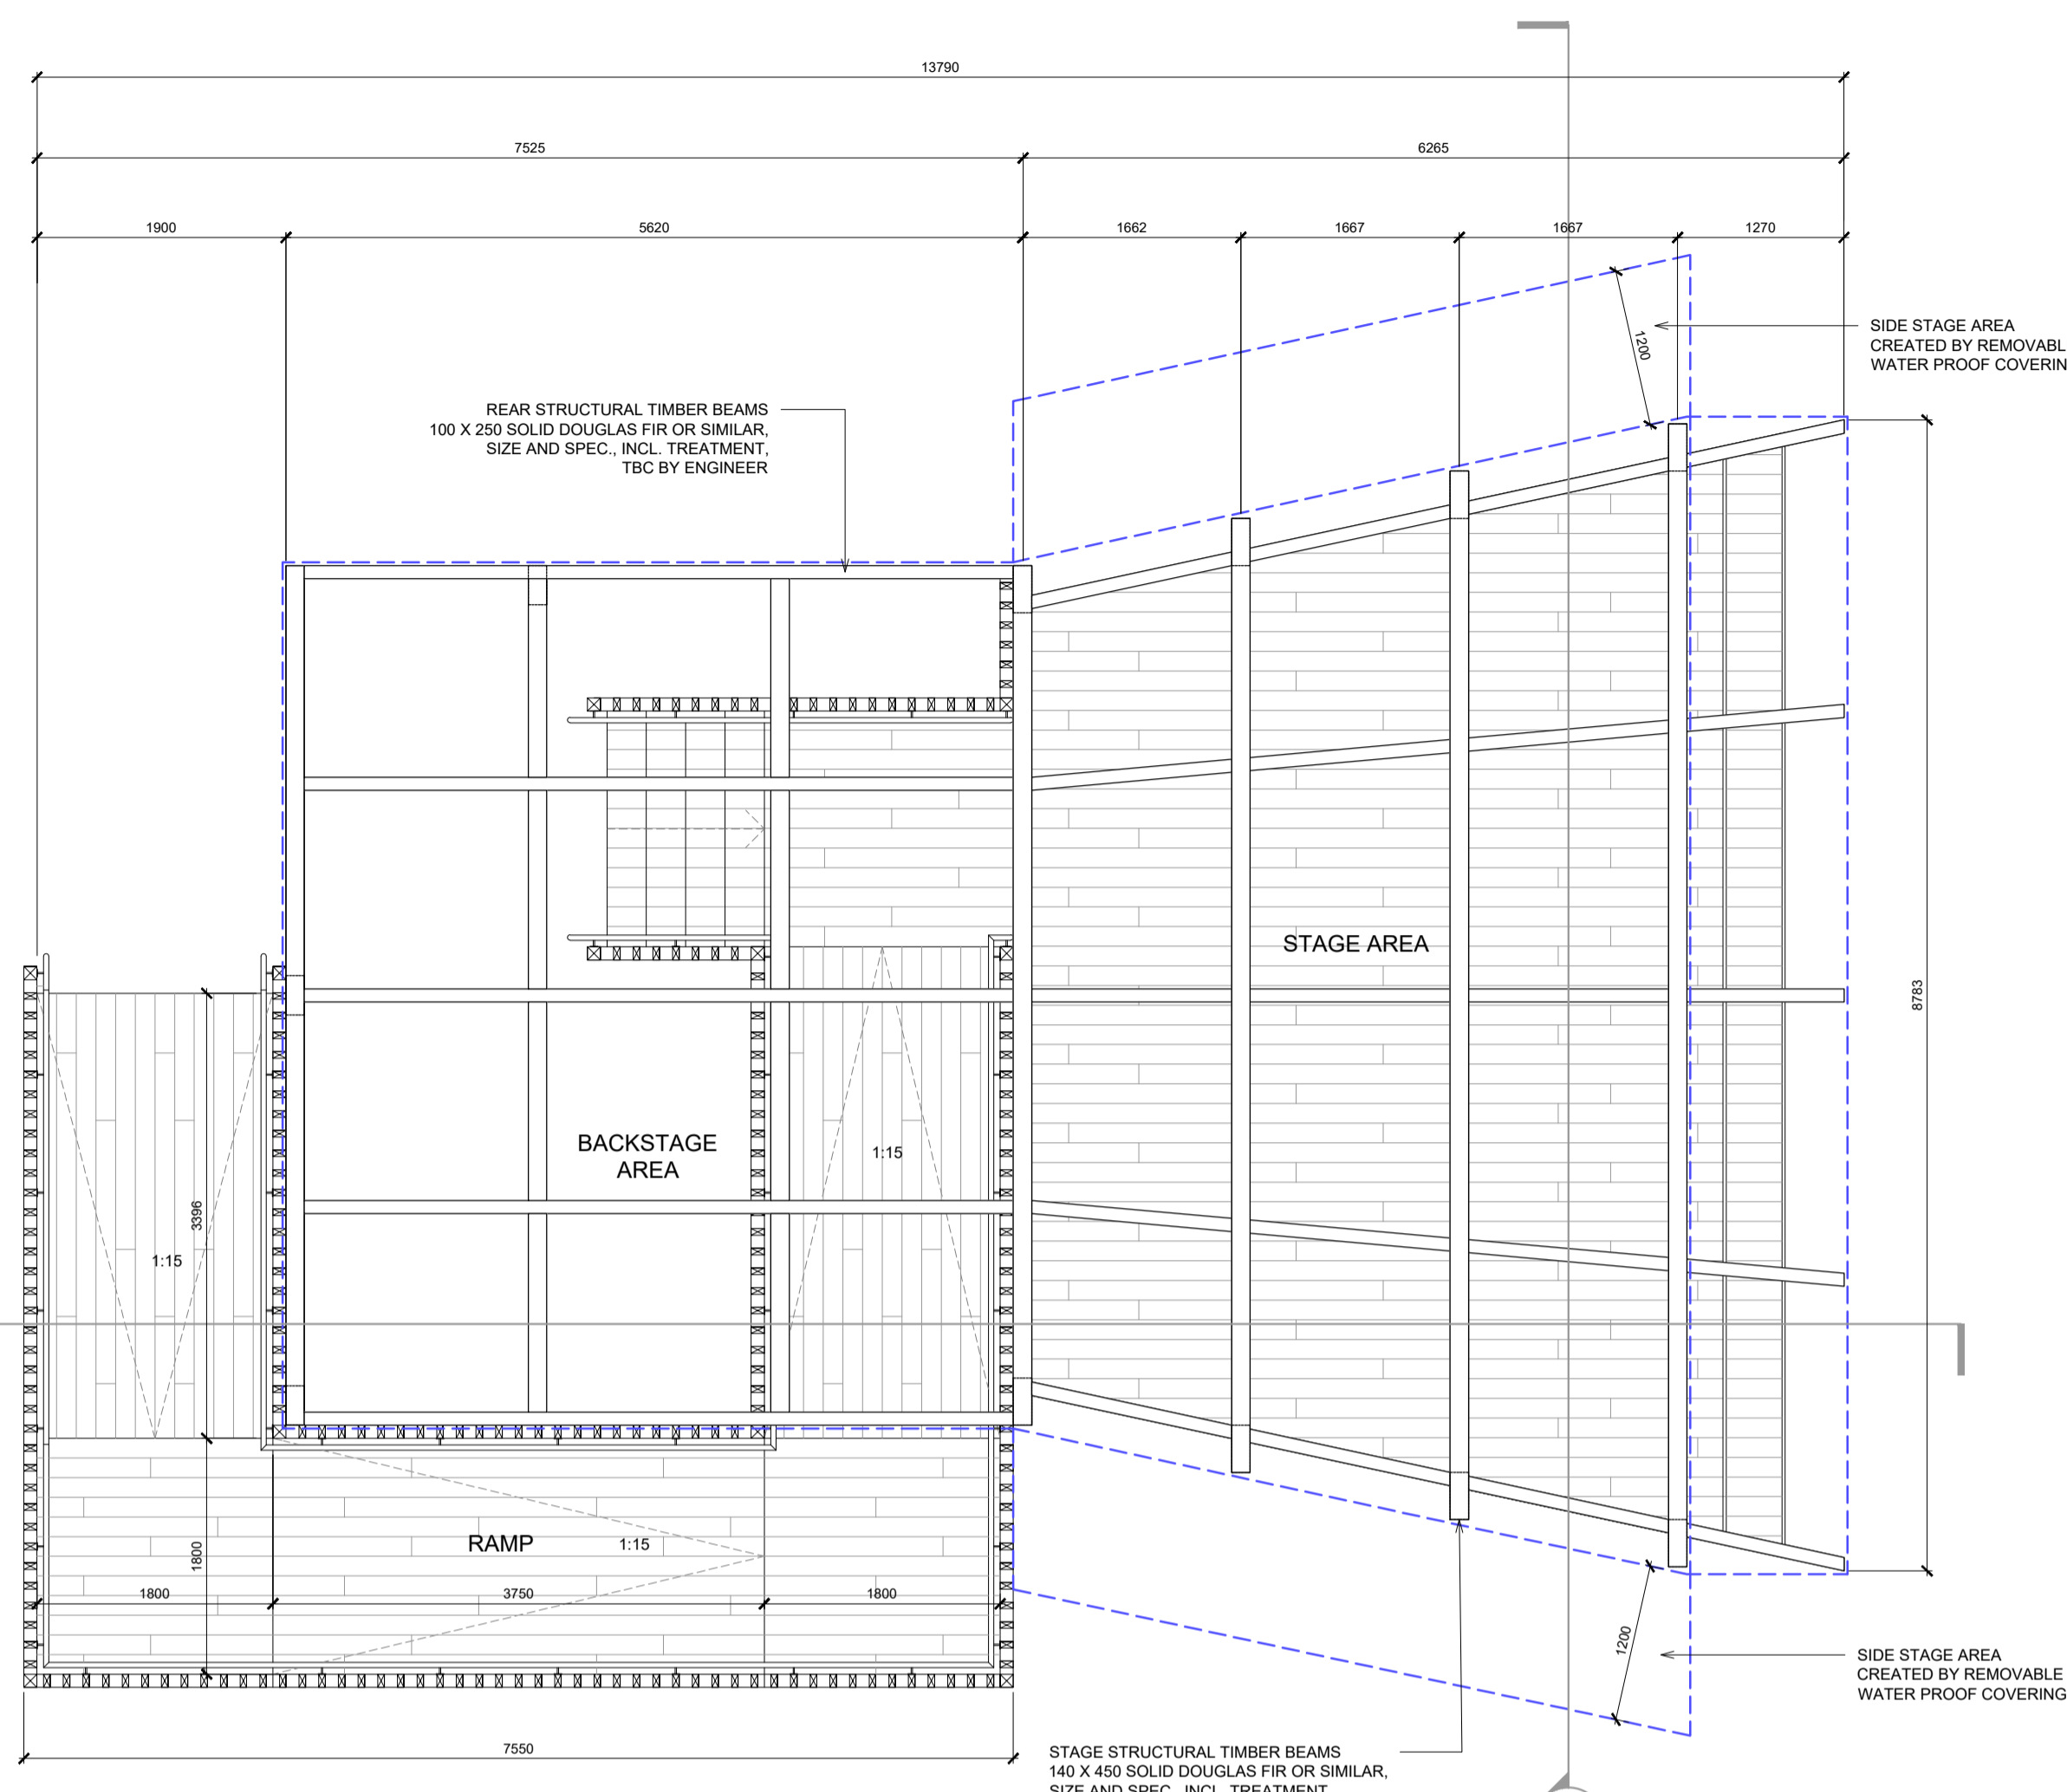

01 PLAN VIEW - STRUCTURE
 201 1:50

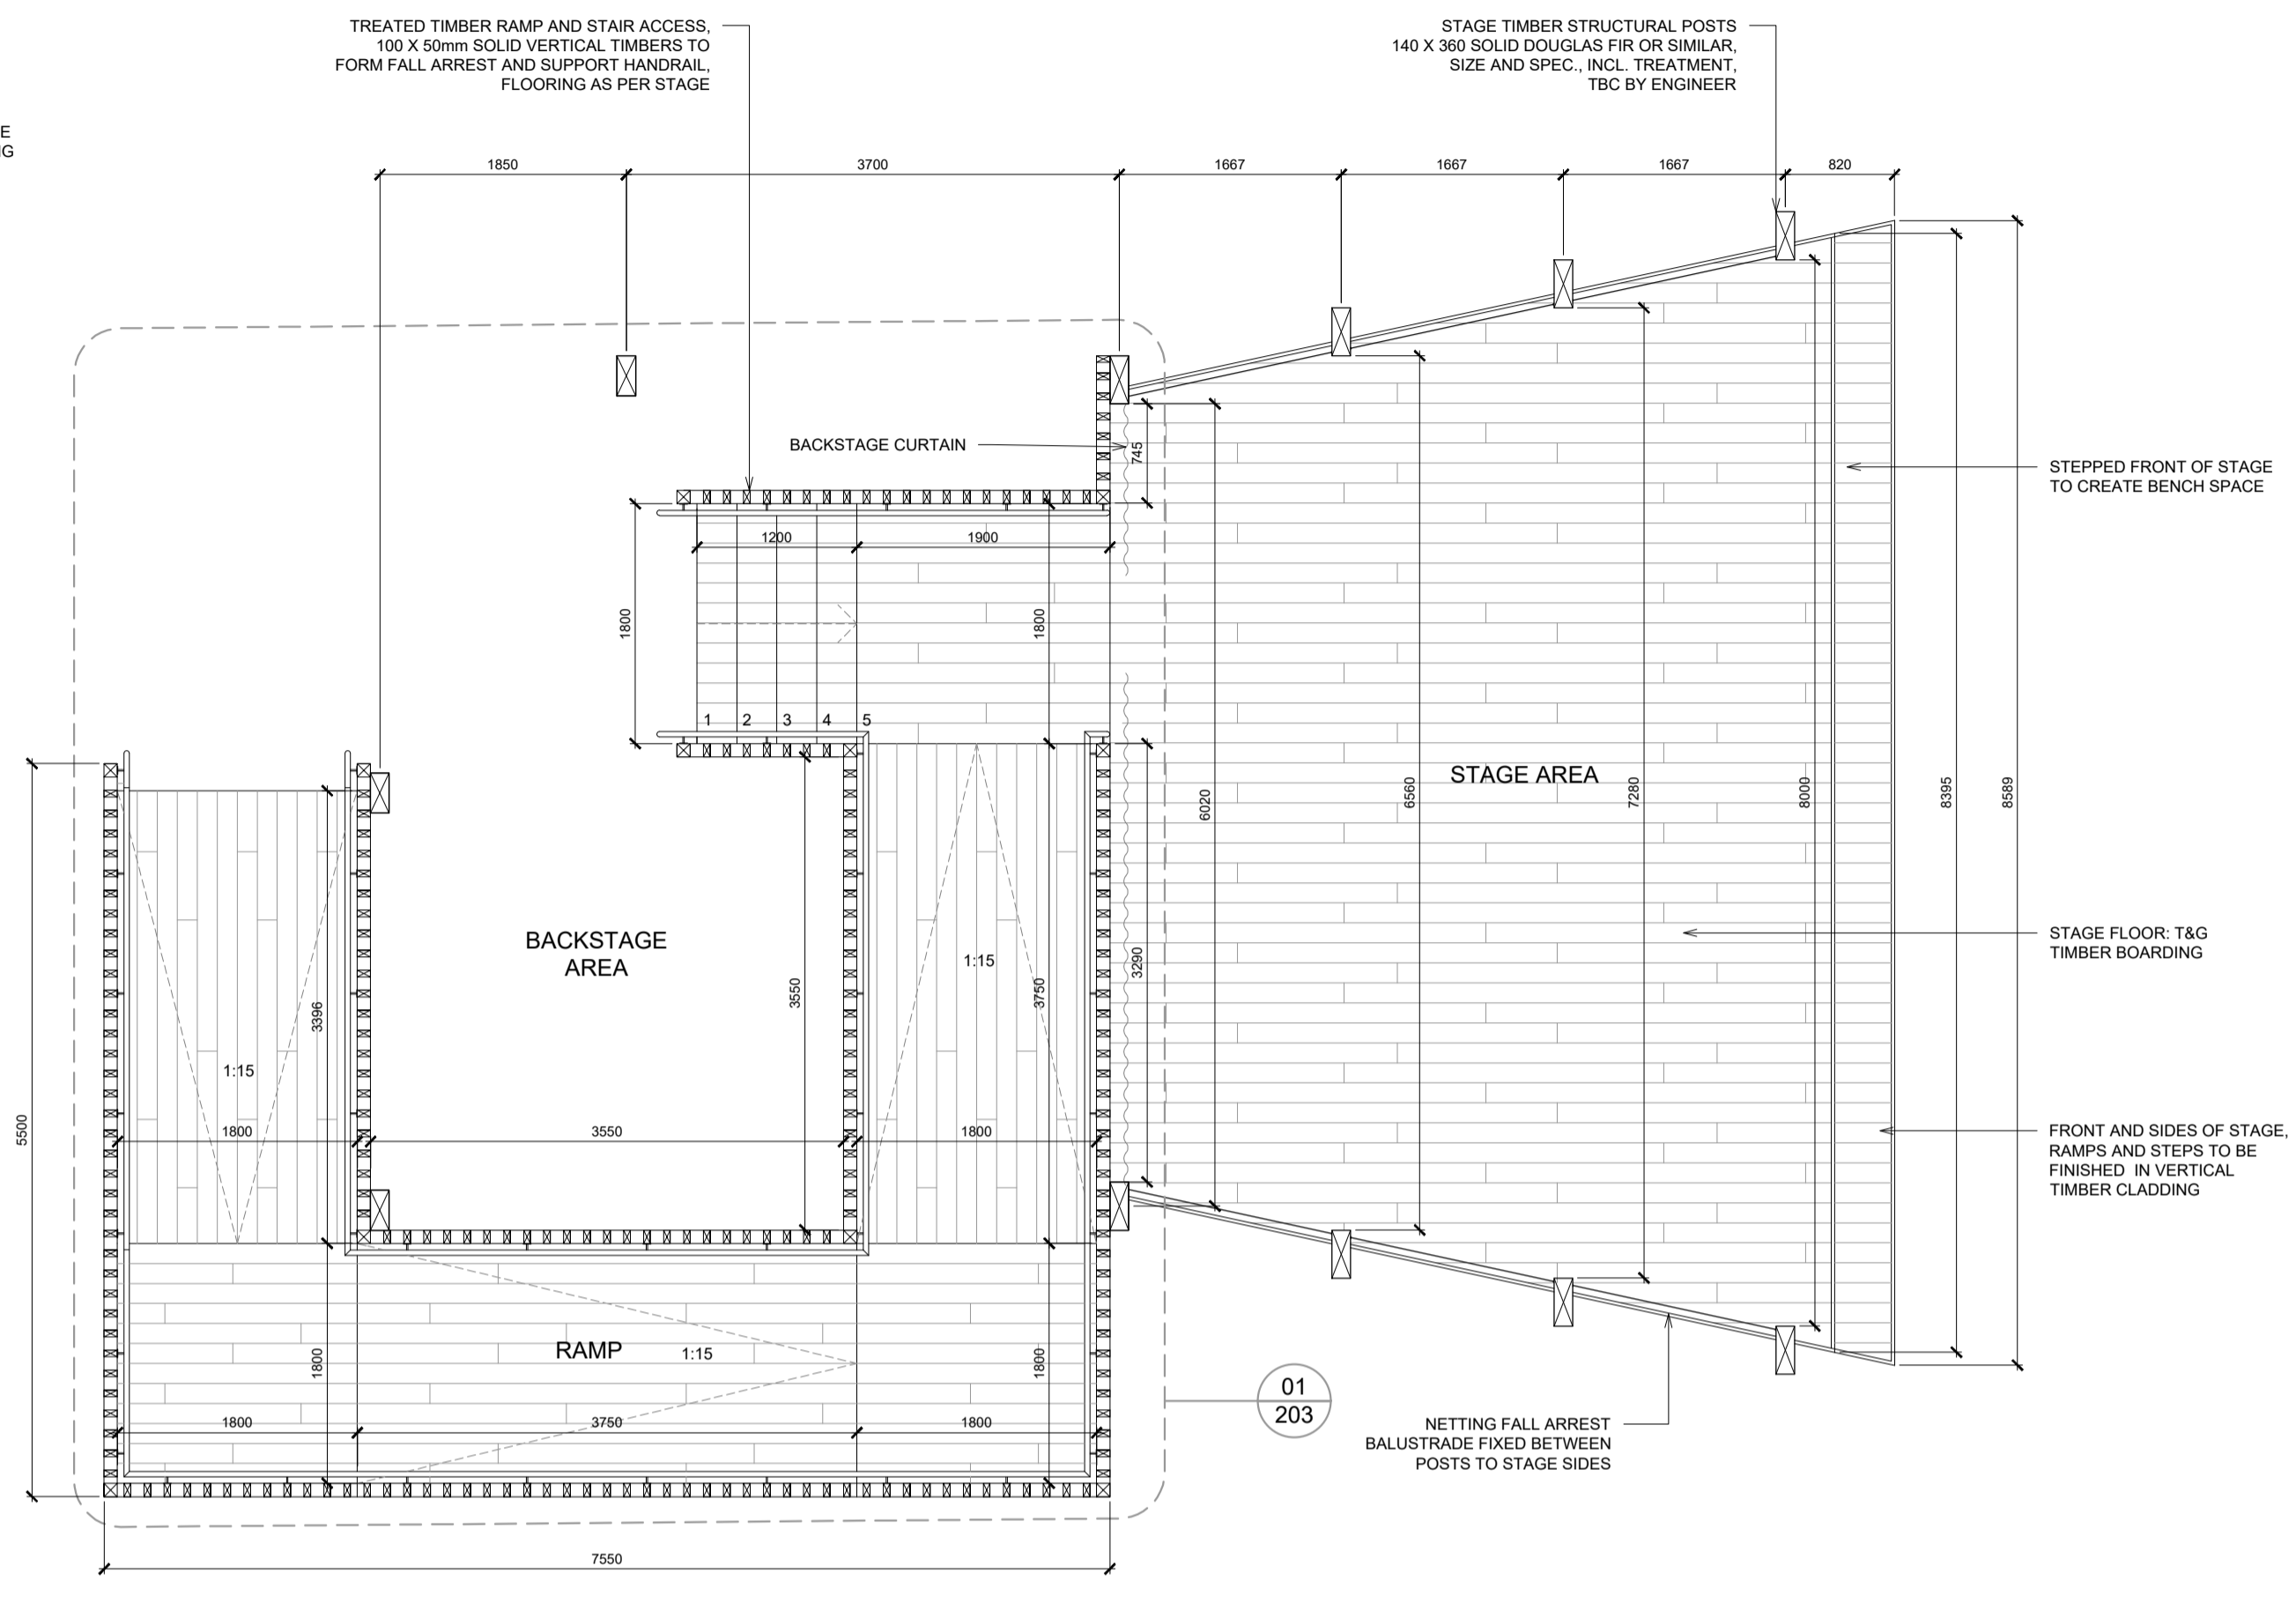

02 PLAN VIEW - CUT SECTION
 201 1:50

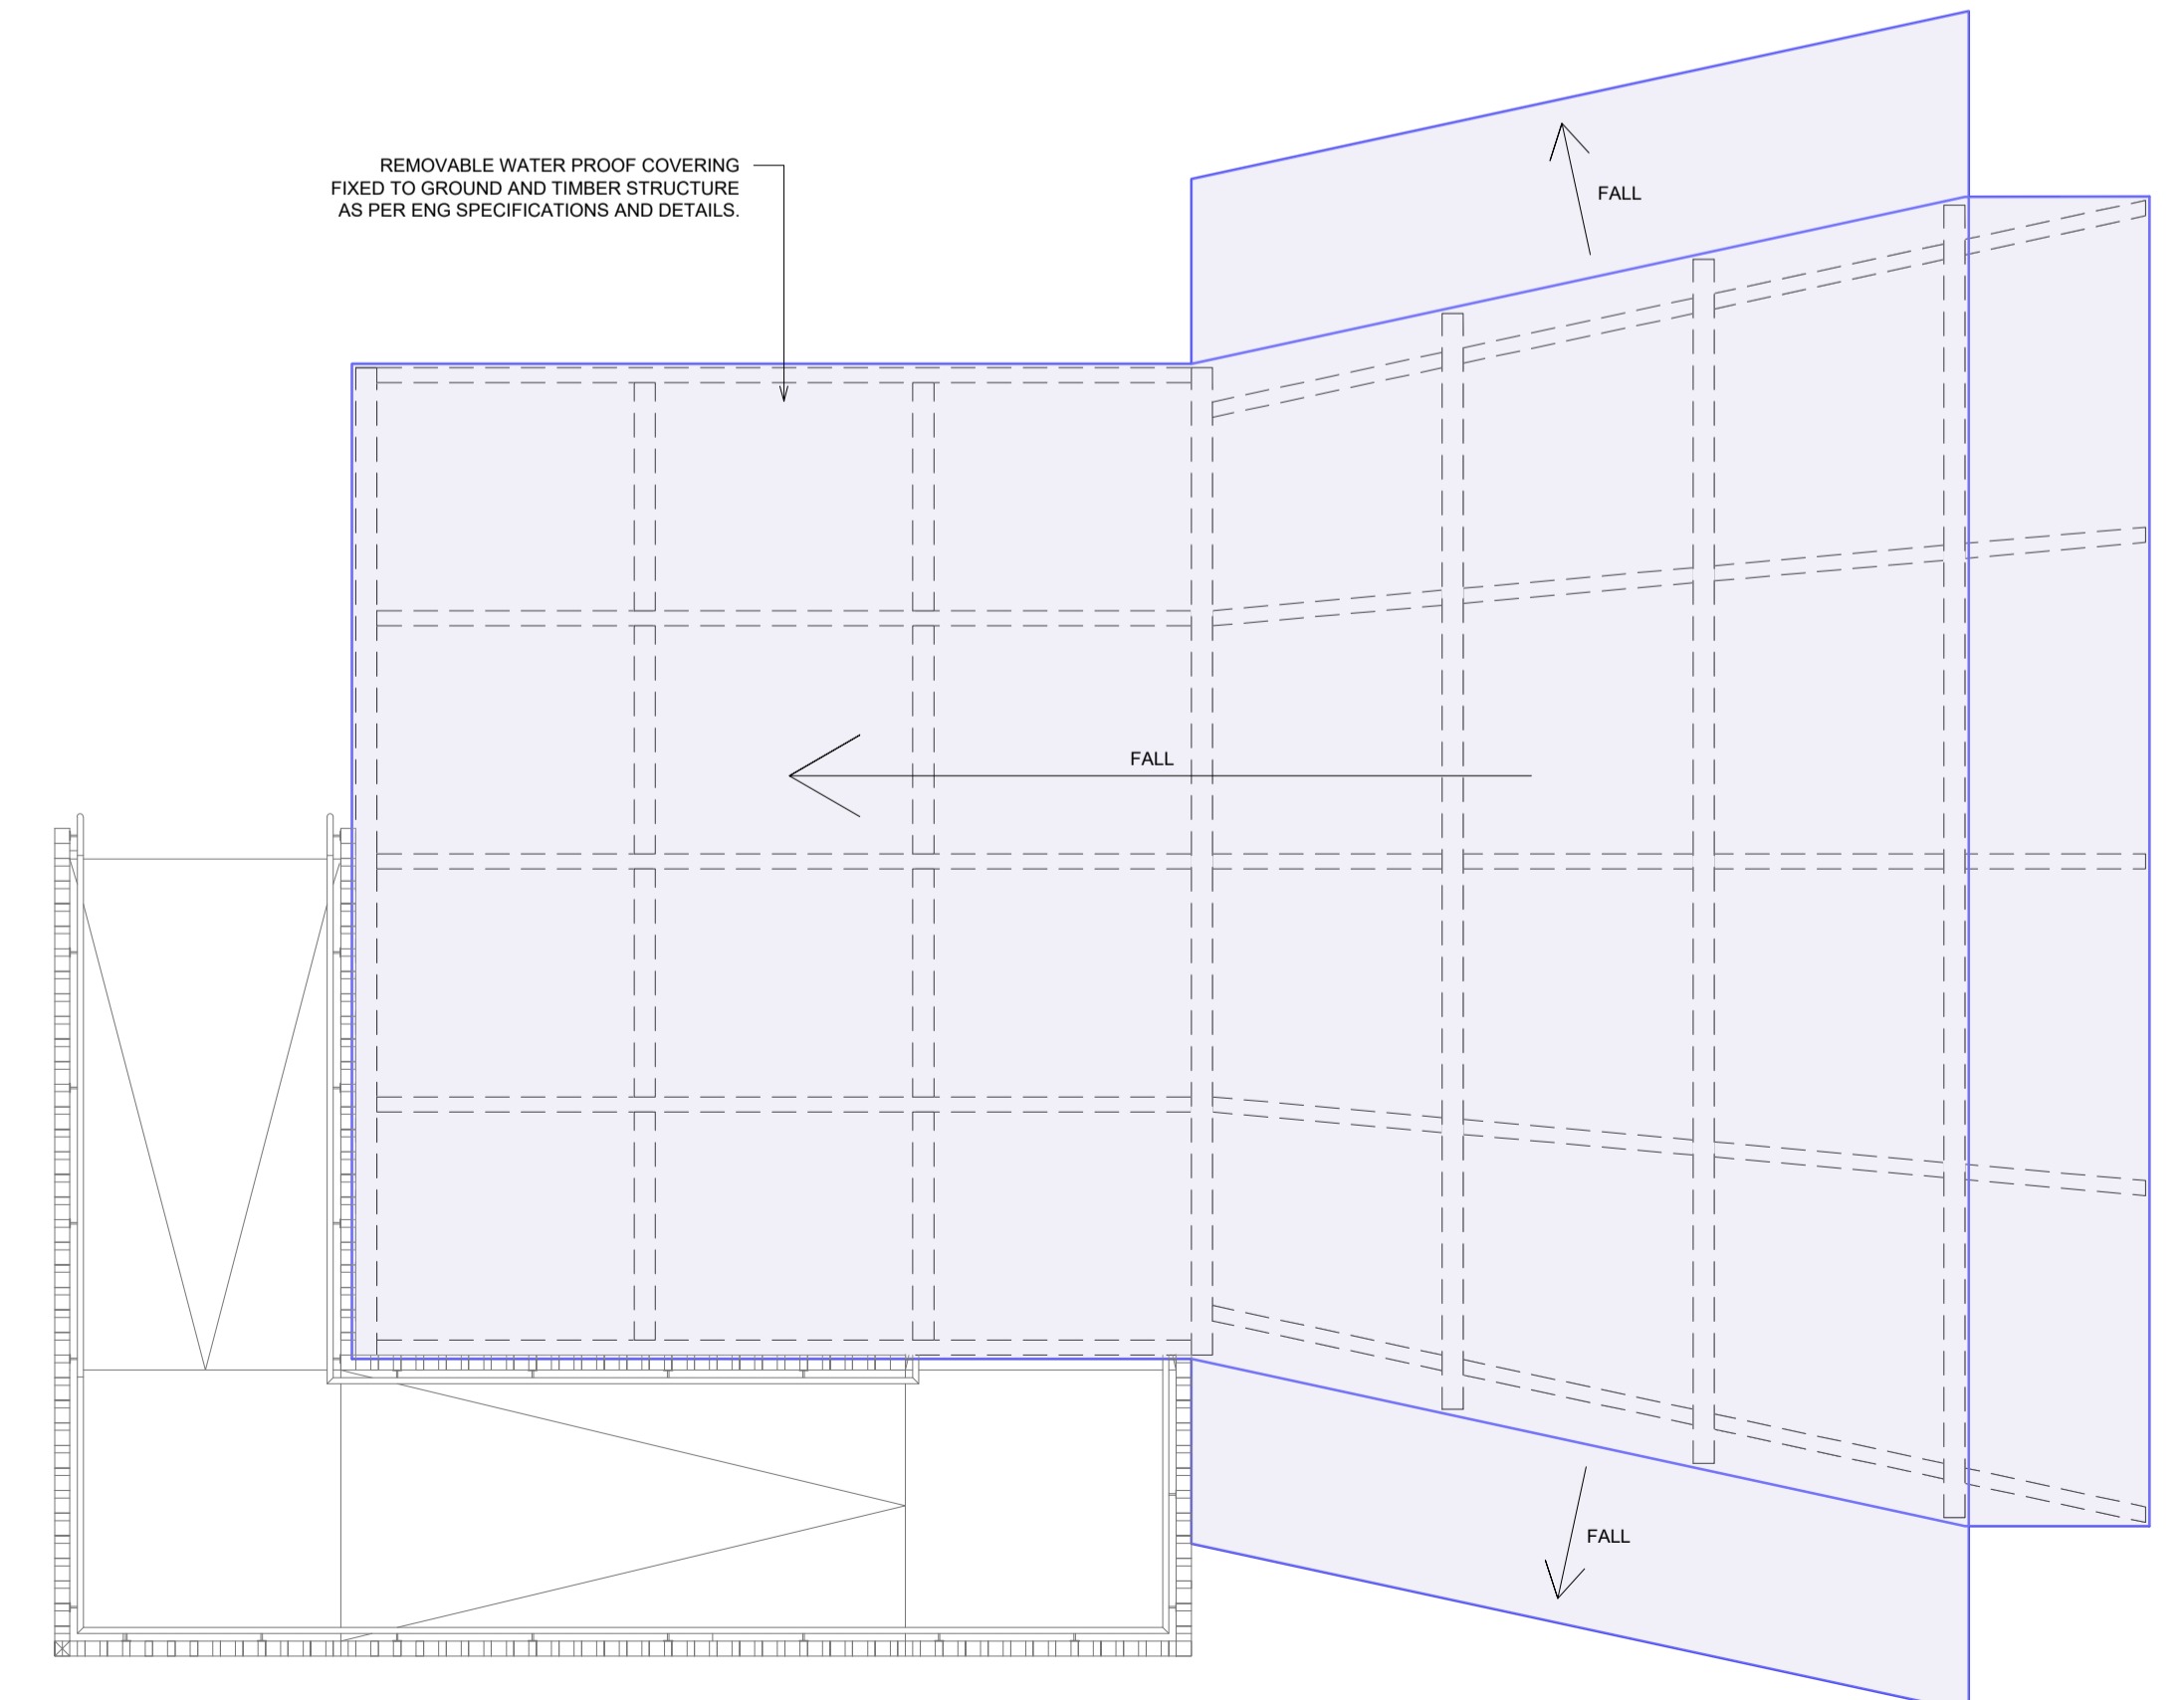


03 PLAN VIEW - REMOVABLE WATER PROOF COVERING
 201 1:50

Rev.	Description	Date

CITY ARCHITECT'S DEPARTMENT

Telephone 021 4924335
 Facsimile 021 4924609
 E-mail city_architect@corkcity.ie

TONY DUGGAN, CITY ARCHITECT
 CORK CITY COUNCIL, CITY HALL, CORK

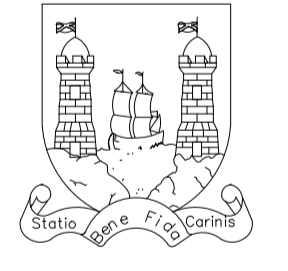

- Team Leader
 Project Architects CORK CITY ARCHITECTS DEPARTMENT
 Project Technicians CORK CITY ARCHITECTS DEPARTMENT
 Project Supervisor CORK CITY ARCHITECTS DEPARTMENT
 Quantity Surveyor
 Civil/Structural Consultant HORGAN LYNCH CONSULTING ENGINEERS
 M & E Consultant
 Landscape Architect
 Fire Consultant EAMON O'BOYLE ASSOCIATES

Title	Scale 1:50 @ A1
PROPOSED TIMBER FRAME STAGE - GA PLAN LAYOUTS	Date MARCH 2022
	Drawn By KB
	Checked By EMC
Plotfiles Ref.	

Drawing Status	Job No.	Drawing No.	Rev.
PART 8		201	

Project
**ELIZABETH FORT
 OUTDOOR PUBLIC REALM UPGRADES**