

Drawing - CAT-S38-02


Drawing - CAT-S38-03

Drawing - CAT-S38-04

Drawing - CAT-S38-05

An Pháirc
Ghlas
Greenfield

0	MC	3/6/22	For discussion
Rev. No.	Rev. By	Date	Revision Description
 CORK CITY COUNCIL Comhairle Cathrach Chorcaí Infrastructure Development Directorate Second Floor, Cork City Hall Anglesea Street, Cork. Tel: (021) 452 4000			
ORDNANCE SURVEY IRELAND LICENCE NO. CV15024147 © ORDNANCE SURVEY IRELAND UNAUTHORISED REPRODUCTION INFRINGES ORDNANCE SURVEY IRELAND AND GOVERNMENT OF IRELAND COPYRIGHT.			
Project Title: COOLROE_MEADOW ACTIVE-TRAVEL-SCHEME			
Drawing Title: LAYOUT_DRAWING			
Dwg. No.: CAT-S38-01	Issue For: SECTION_38		Date: 3/6/22
Scale: NTS	Checked / Approved: JG		
Drawn: MC			

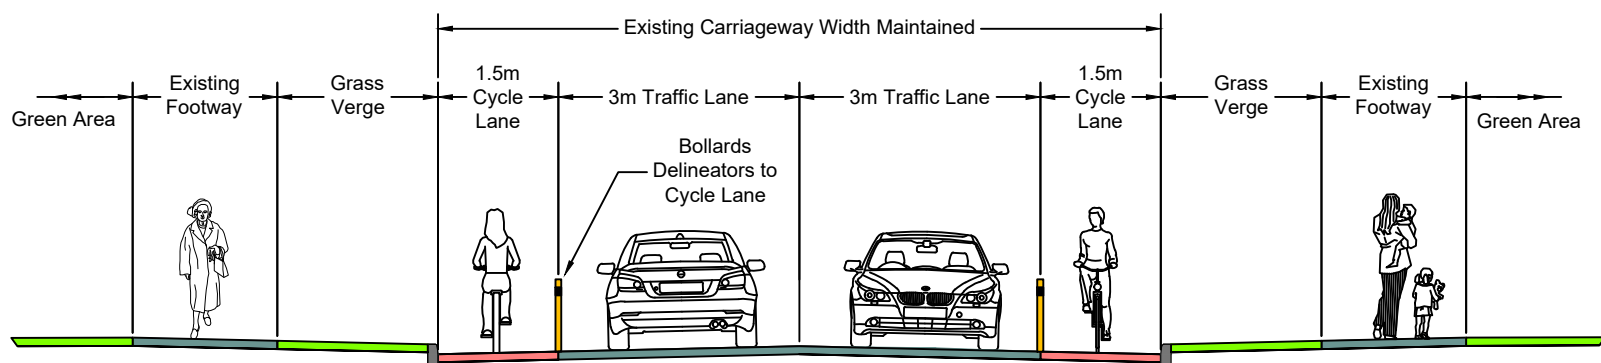

Typical Cross Section

0	MC	3/6/22	For discussion
Rev. No.	Rev. By	Date	Revision Description
CORK CITY COUNCIL Comhairle Cathrach Chorcaí Infrastructure Development Directorate Second Floor, Cork City Hall Anglesea Street, Cork. Tel: (021) 492 4000			
<small>ORDNANCE SURVEY IRELAND LICENCE NO. CV15024147 © ORDNANCE SURVEY IRELAND UNAUTHORISED REPRODUCTION INFRINGES ORDNANCE SURVEY IRELAND AND GOVERNMENT OF IRELAND COPYRIGHT.</small>			
Project Title: COOLROE_Meadow ACTIVE-TRAVEL-SCHEME			
Drawing Title: SITE_LAYOUT_1/4			
Dwg. No.: CAT-S38-02		Issue For: SECTION_38	
Scale: 1:500		Date: 3/6/22	
Drawn: MC		Checked / Approved: JG	



Junction Realigned and Raised Table at Entry to "The Green"

Junction Realigned and Raised Table at Entry to "The Lawn"

Existing Hatched Median removed and New Cyclelanes provided

New Trees and Landscaping to Roundabout area

Roundabout to be removed and replaced with Priority Junction

Raised Junction Treatment at Entry to "The Close" and "Woodberry"

New Push Button Controlled Pedestrian Crossing on raised Table

0	MC	3/6/22	For discussion
Rev. No.	Rev. By	Date	Revision Description
 CORK CITY COUNCIL Comhairle Cathrach Chorcaí Infrastructure Development Directorate Second Floor, Cork City Hall Anglesea Street, Cork. Tel: (021) 492 4000			
<small>ORDNANCE SURVEY IRELAND LICENCE NO. CV15024147 © ORDNANCE SURVEY IRELAND UNAUTHORISED REPRODUCTION INFRINGES ORDNANCE SURVEY IRELAND AND GOVERNMENT OF IRELAND COPYRIGHT.</small>			
Project Title: COOLROE_MEADOW ACTIVE-TRAVEL-SCHEME			
Drawing Title: SITE_LAYOUT_2/4			
Dwg. No.: CAT-S38-03		Issue For: SECTION_38	
Scale: 1:500		Date: 3/6/22	
Drawn: MC		Checked / Approved: JG	

New Trees and Landscaping to Roundabout area

THE CLOSE

THE CLOSE

Roundabout to be removed and replaced with Priority Junction

THE CLOSE

WOODBERRY

THE LAWN

Raised Junction Treatment at Entry to "The Close" and "Woodberry"

New Push Button Controlled Pedestrian Crossing on raised Table

OLDCOURT

WOODBERRY

GREENFIELDS

Junction Realigned and Raised Table at Entry to "Oldcourt"


OLDCOURT

Existing Hatched Median removed and New Cyclelanes provided

OLDCOURT

FIELDS

0	MC	3/6/22	For discussion
Rev. No.	Rev. By	Date	Revision Description
 CORK CITY COUNCIL Comhairle Cathrach Chorcaí Infrastructure Development Directorate Second Floor, Cork City Hall Anglesea Street, Cork. Tel: (021) 492 4000			
<small>ORDNANCE SURVEY IRELAND LICENCE NO. CV150247147 © ORDNANCE SURVEY IRELAND UNAUTHORISED REPRODUCTION INFRINGES ORDNANCE SURVEY IRELAND AND GOVERNMENT OF IRELAND COPYRIGHT.</small>			
Project Title: COOLROE_MEADOW ACTIVE-TRAVEL-SCHEME			
Drawing Title: SITE_LAYOUT_3/4			
Dwg. No.: CAT-S38-4	Issue For: SECTION_38		
Scale: 1:500	Date: 3/6/22		
Drawn: MC	Checked / Approved: JG		

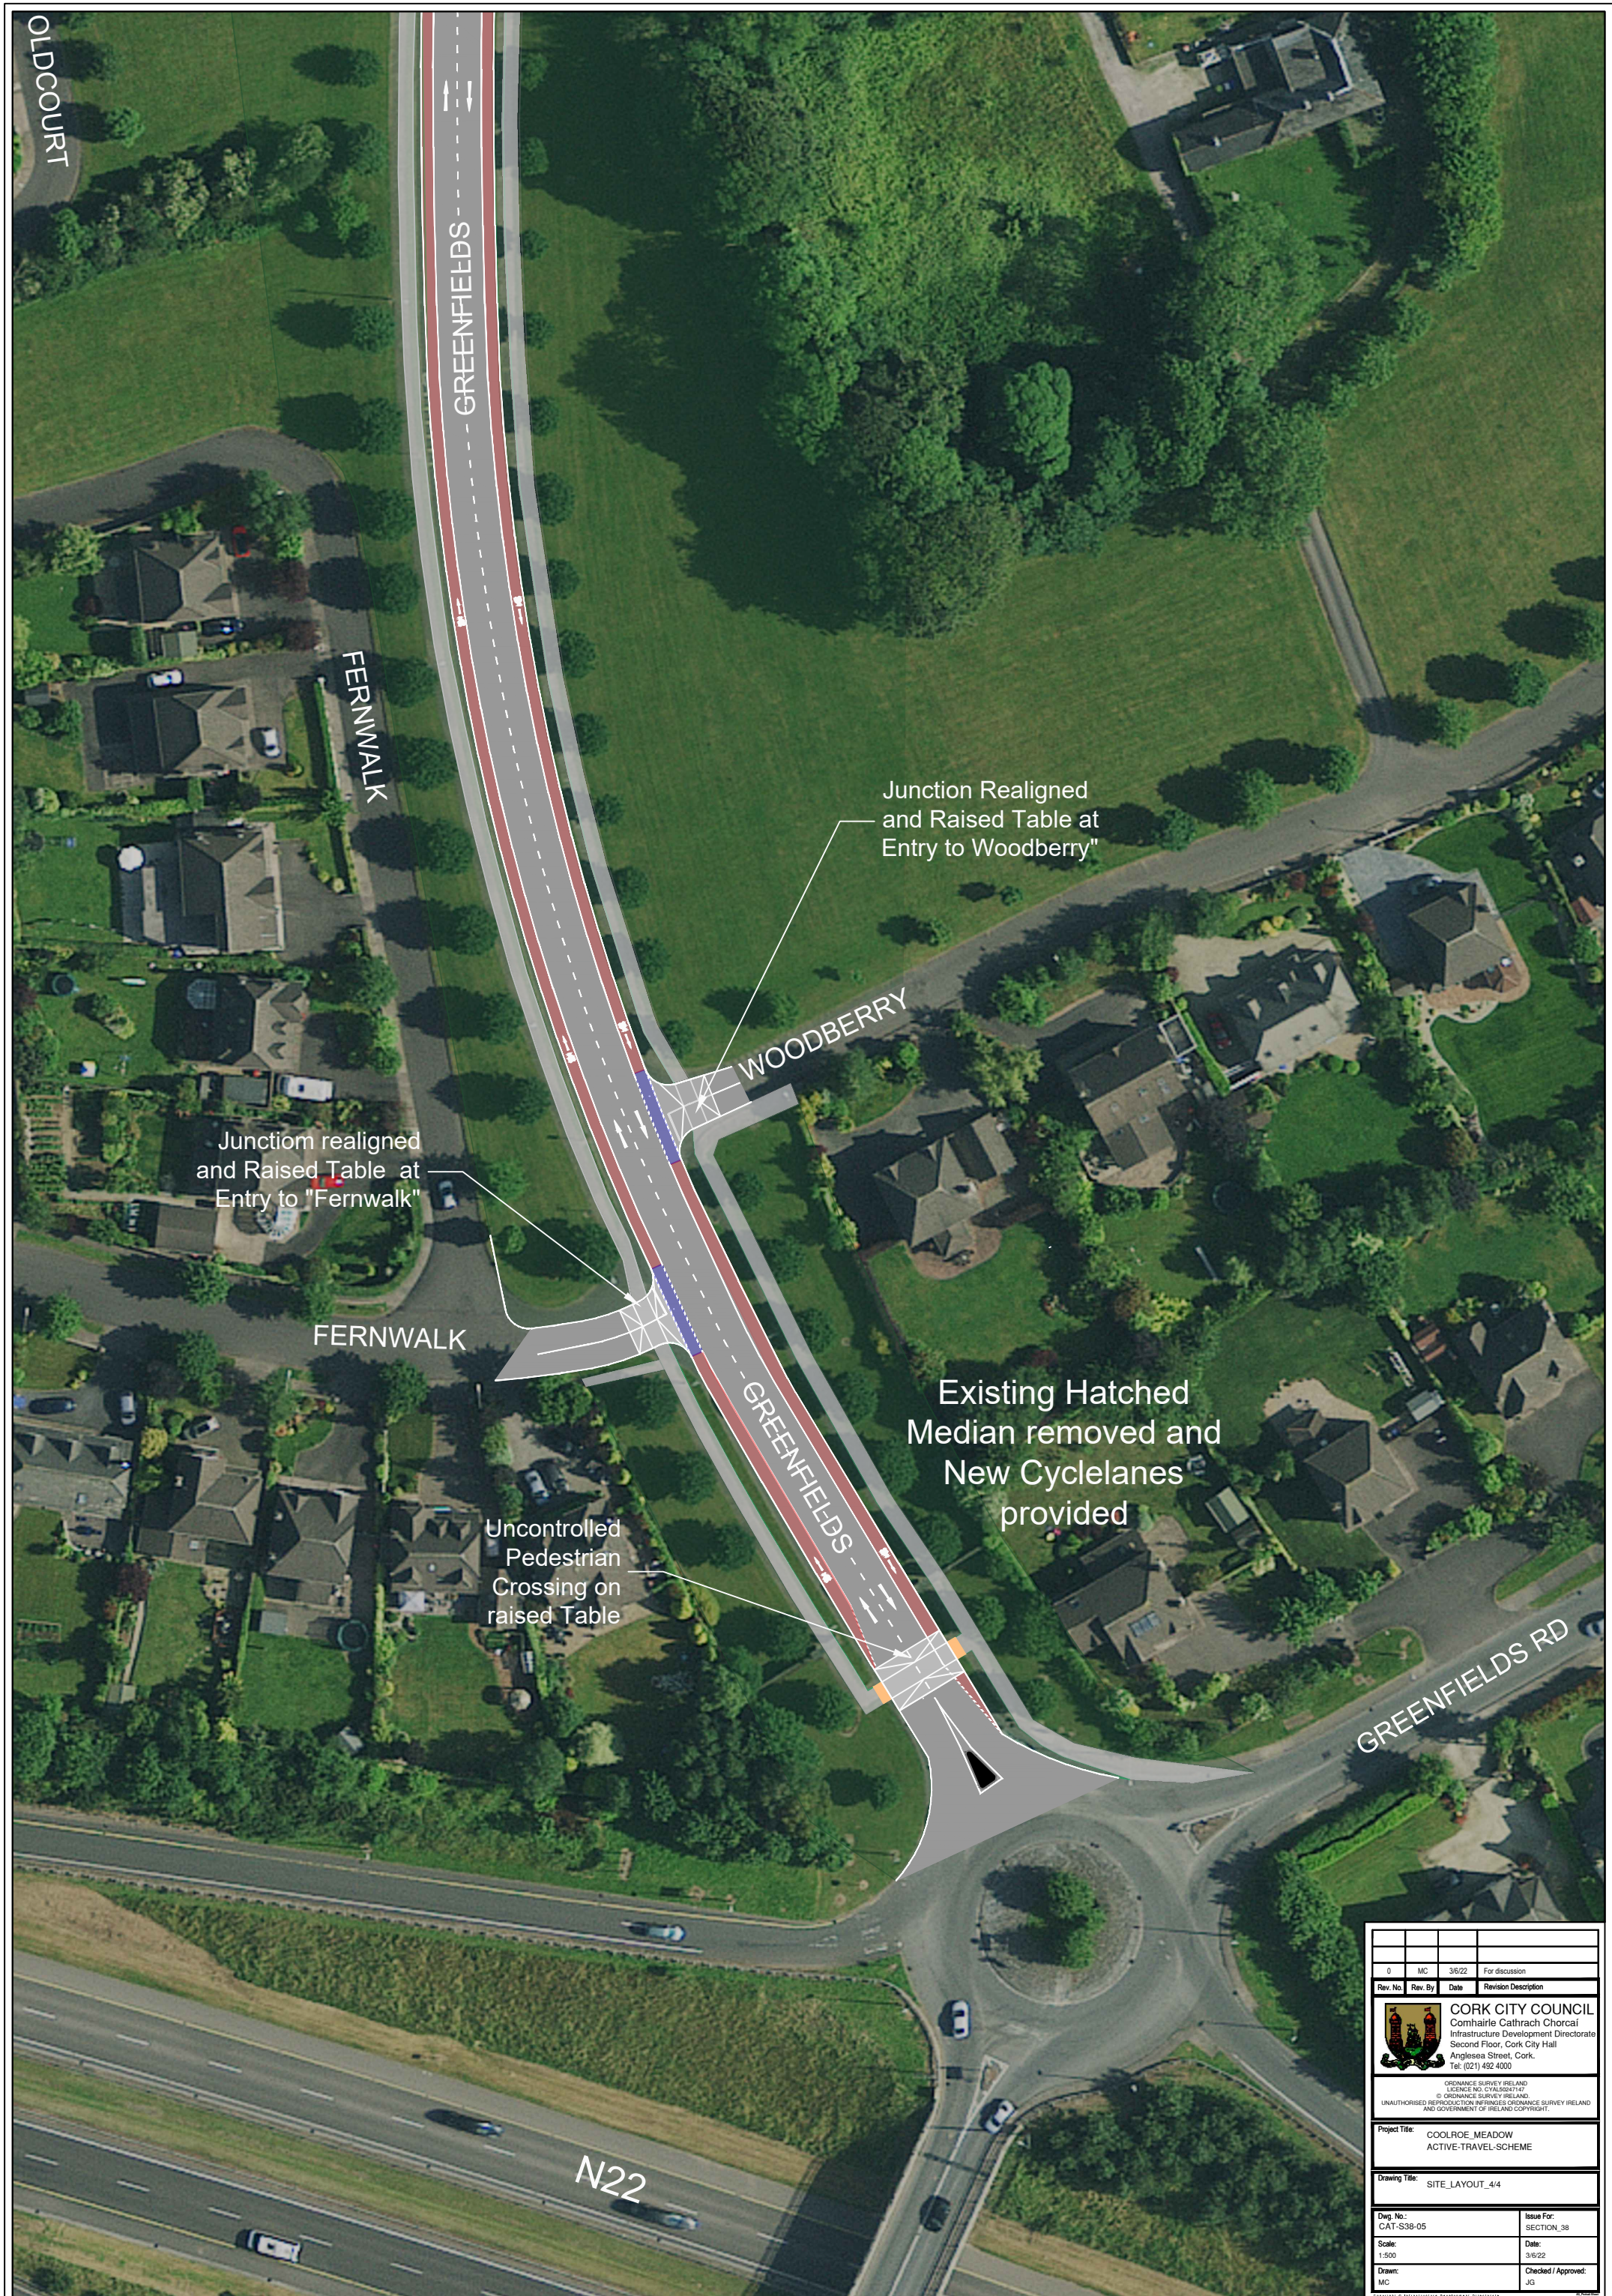

OLDCOURT

FERNWALK

WOODBERRY

FERNWALK

GREENFIELDS

GREENFIELDS RD

N22

Junction Realigned and Raised Table at Entry to Woodberry"

Junction realigned and Raised Table at Entry to "Fernwalk"

Existing Hatched Median removed and New Cyclelanes provided

Uncontrolled Pedestrian Crossing on raised Table

0	MC	3/6/22	For discussion
Rev. No.	Rev. By	Date	Revision Description
 CORK CITY COUNCIL Comhairle Cathrach Chorcaí Infrastructure Development Directorate Second Floor, Cork City Hall Anglesea Street, Cork. Tel: (021) 492 4000			
<small>ORDNANCE SURVEY IRELAND LICENCE NO. CV452024147 © ORDNANCE SURVEY IRELAND UNAUTHORISED REPRODUCTION INFRINGES ORDNANCE SURVEY IRELAND AND GOVERNMENT OF IRELAND COPYRIGHT.</small>			
Project Title: COOLROE_MEADOW ACTIVE-TRAVEL-SCHEME			
Drawing Title: SITE_LAYOUT_4/4			
Dwg. No.: CAT-S38-05		Issue For: SECTION_38	
Scale: 1:500		Date: 3/6/22	
Drawn: MC		Checked / Approved: JG	