




Longitudinal Storm Sewer Section MH's Ex SMH - SSMH.07
Scale 1:500

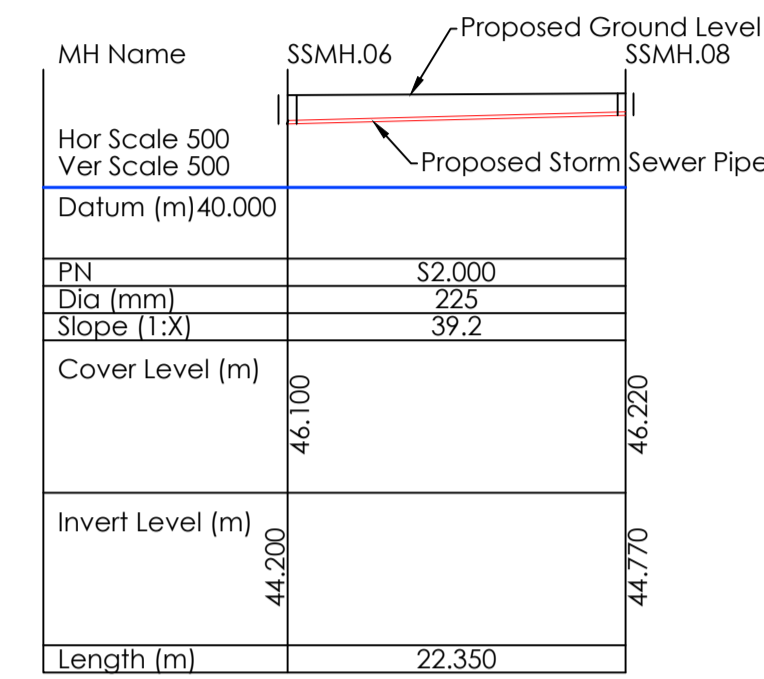

Longitudinal Storm Sewer Section MH's SSMH.06 - SSMH.08
Scale 1:500

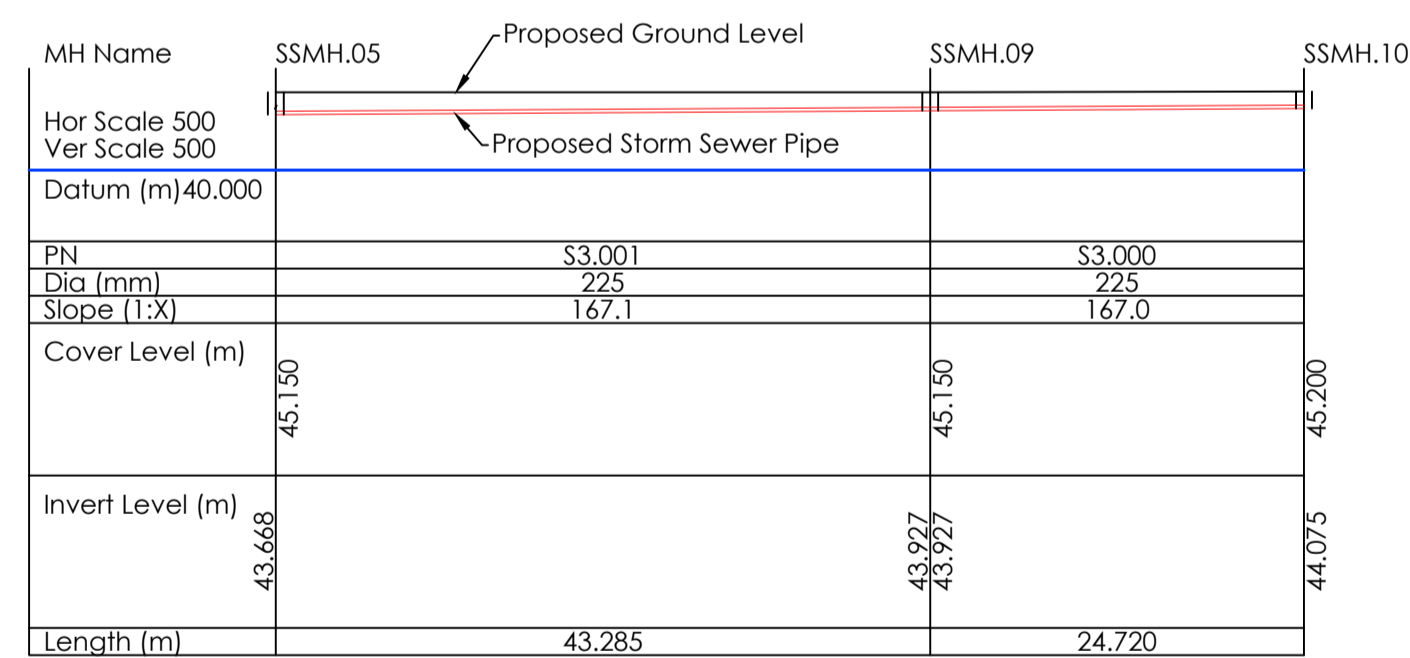

Longitudinal Storm Sewer Section MH's SSMH.05 - SSMH.10
Scale 1:500

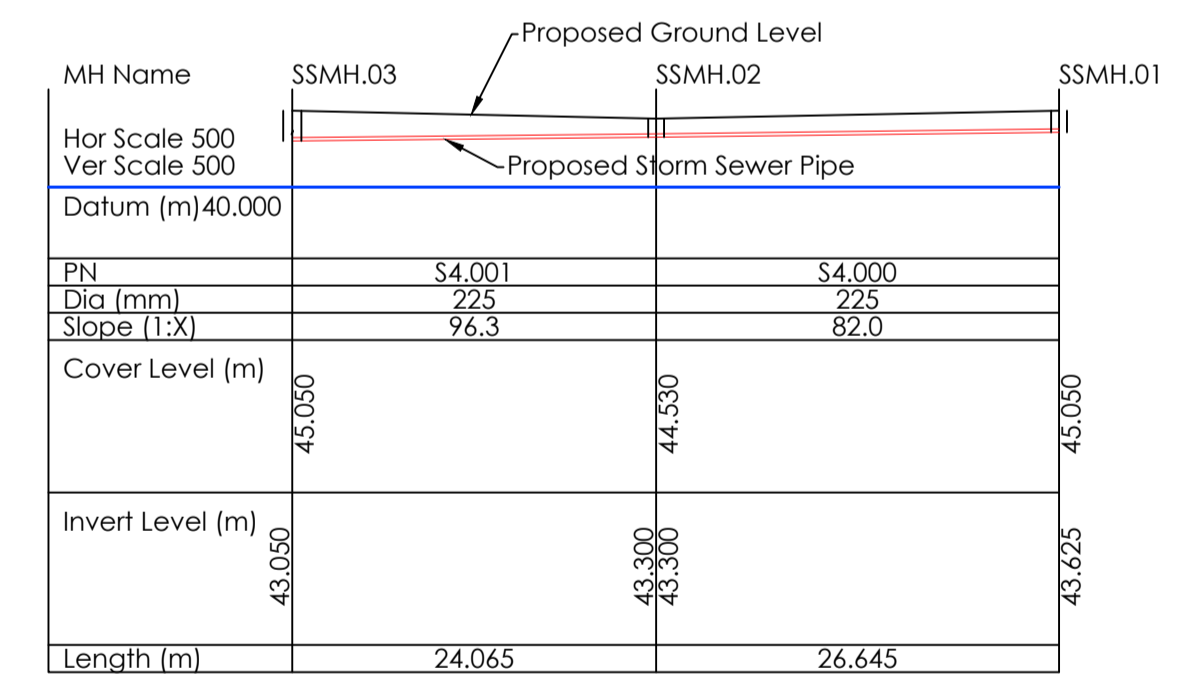

Longitudinal Storm Sewer Section MH's SSMH.03 - SSMH.01
Scale 1:500