


Proposed Sightline Layout
Scale : 1:250

Design speed (Km/h)	SSD Standard (Meters)
10 (Km/h)	8m
20 (Km/h)	15m
30 (Km/h)	24m
40 (Km/h)	26m
50 (Km/h)	49m
60(Km/h)	65m

Setback distance: 2.4m as per Section 4.4.5 Visibility Spreads of **Design Manual for Urban Roads & Streets (DMURS)**

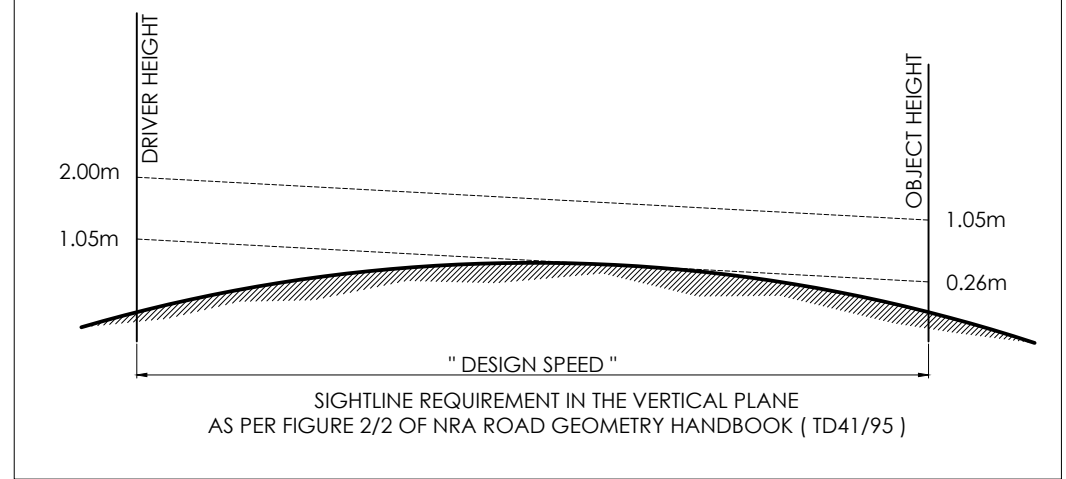


Sightlines - Image A - South



Sightlines - Image B - North

Sight distance of 49m as per Table 4.2 of Design Manual for Urban Roads & Streets (DMURS)

Sight distance of 49m as per Table 4.2 of Design Manual for Urban Roads & Streets (DMURS)

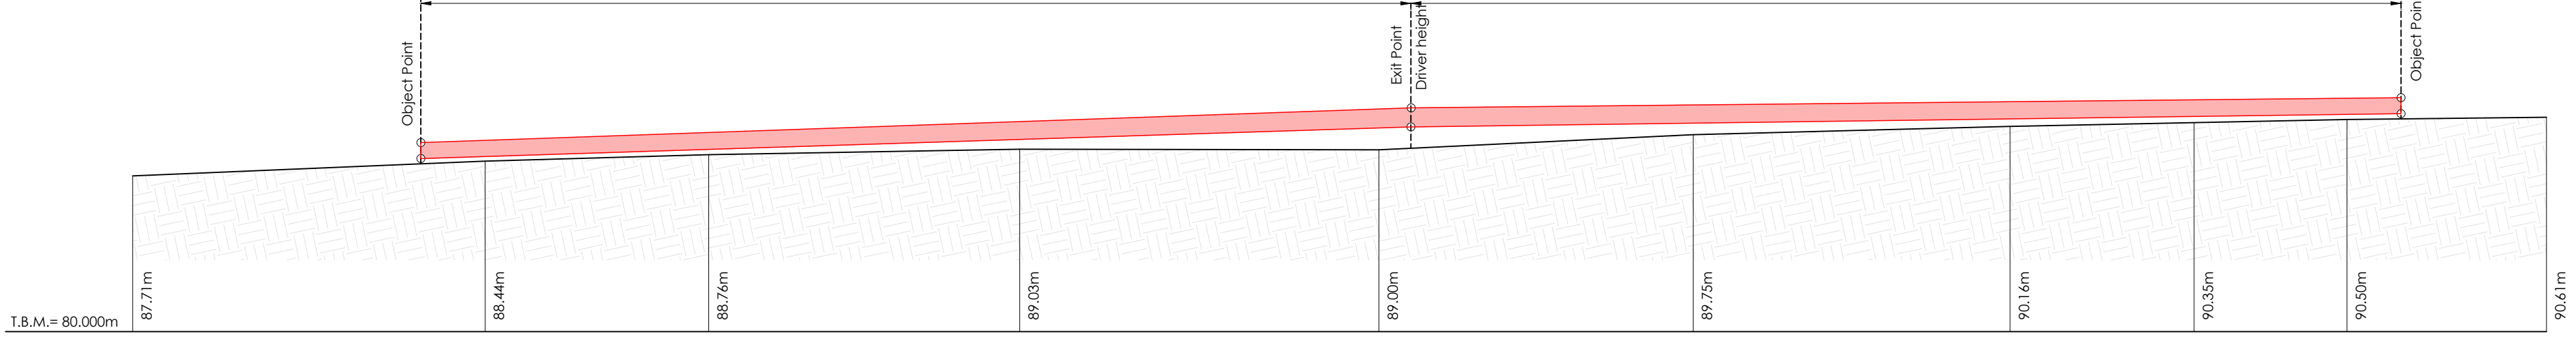

Sightline Elevation Entrance No 2 - Proposed Vertical Alignment
Scale 1:250