




DO NOT SCALE. WORK TO FIGURED DIMENSIONS ONLY.  
 ALL EXISTING DIMENSIONS TO BE CHECKED ON SITE.  
 DRAWN ON AUTOCAD R2004 AT DEADY GAHAN ARCHITECTS LTD  
 LAYERS ON THIS DRAWING COMPLY WITH BS 1192: PART 5

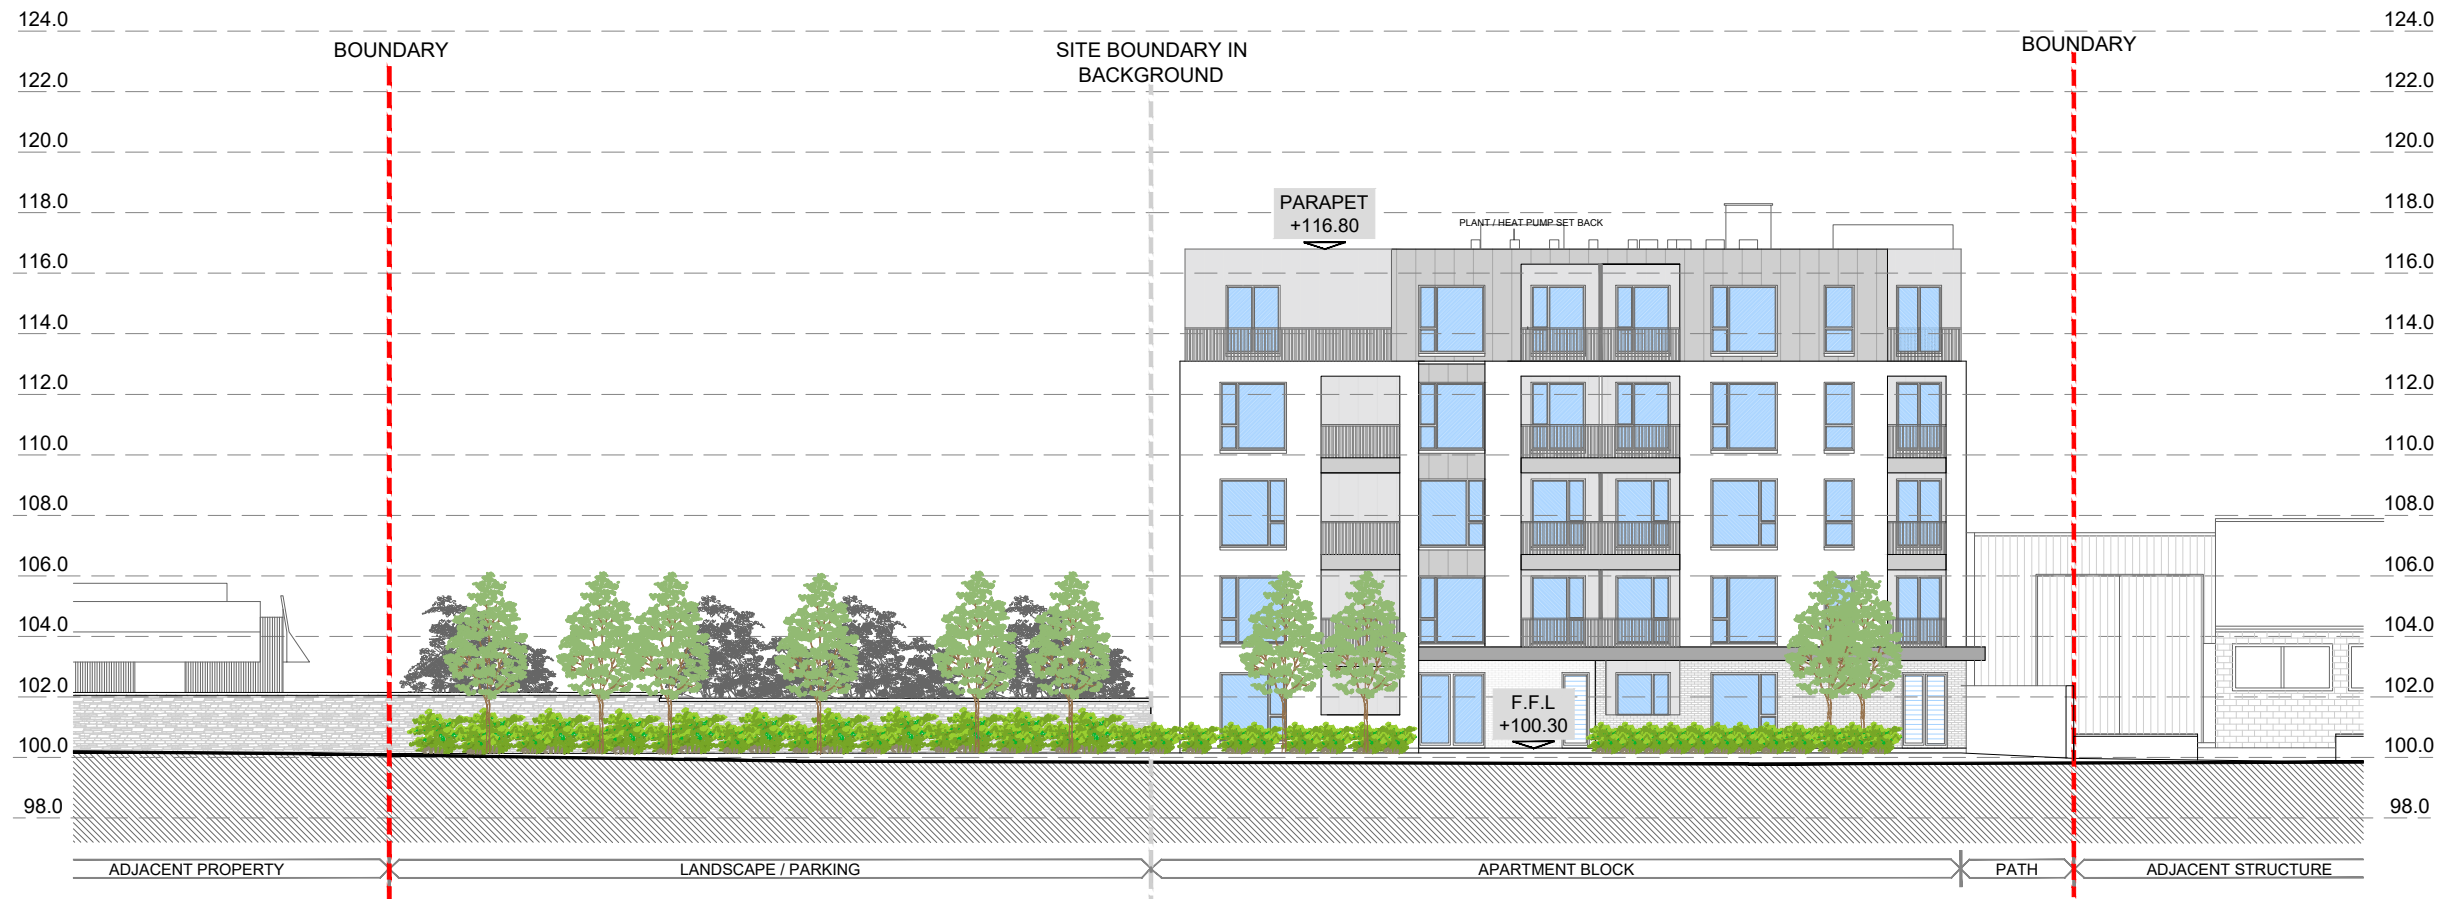

**CONTIGUOUS ELEVATION B-B**  
 SCALE 1:250 @ A3

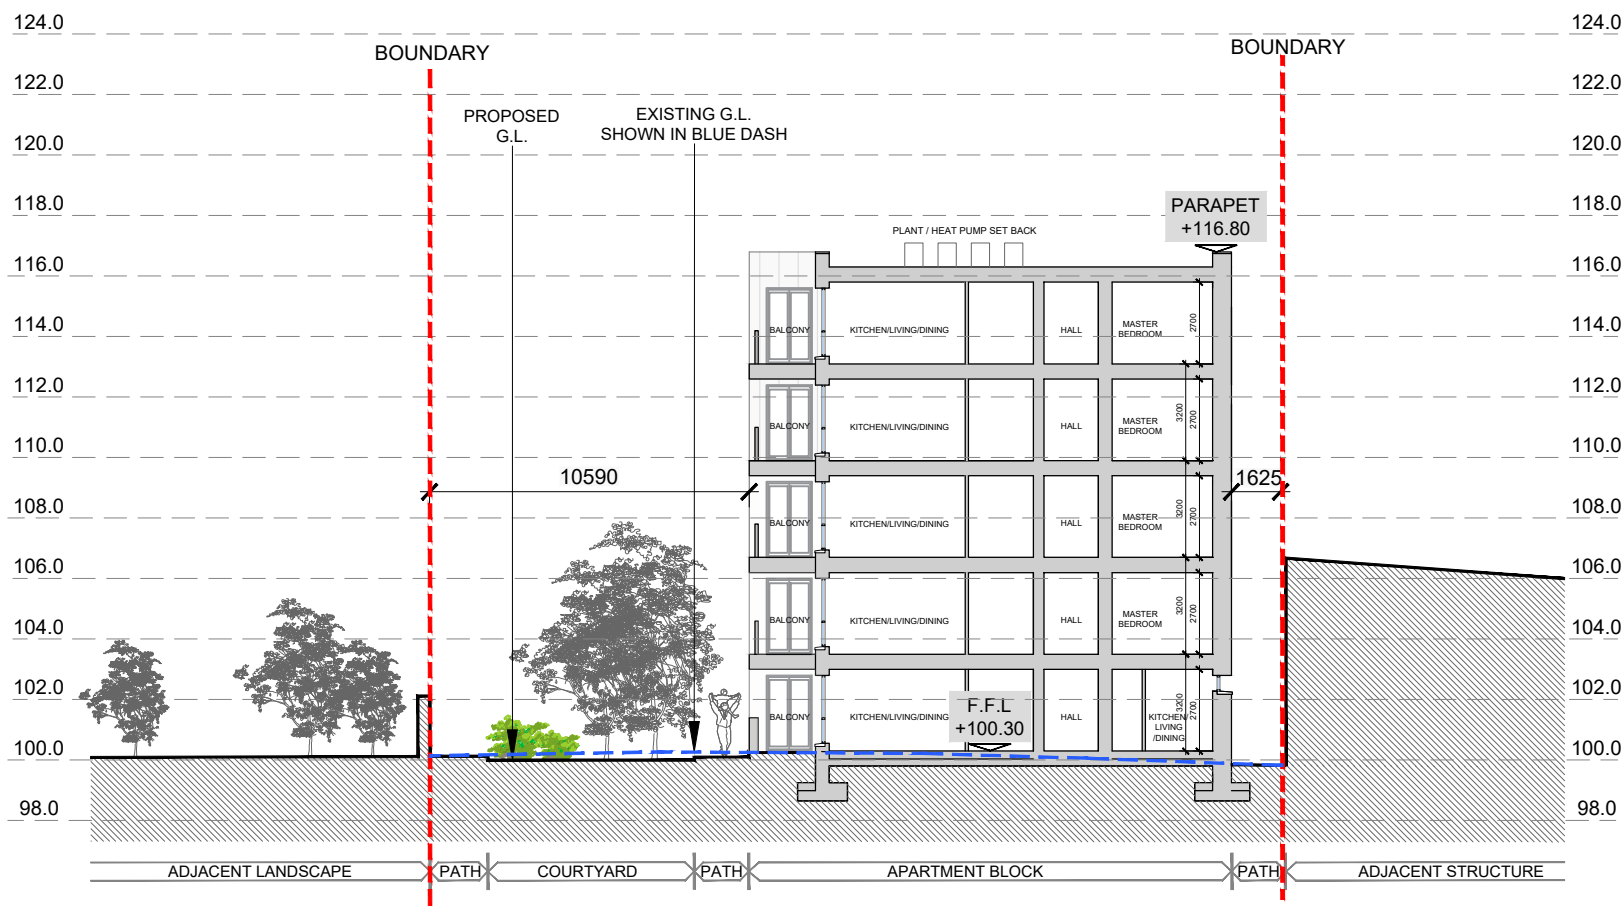


**SECTION A-A**  
 SCALE 1:250 @ A3

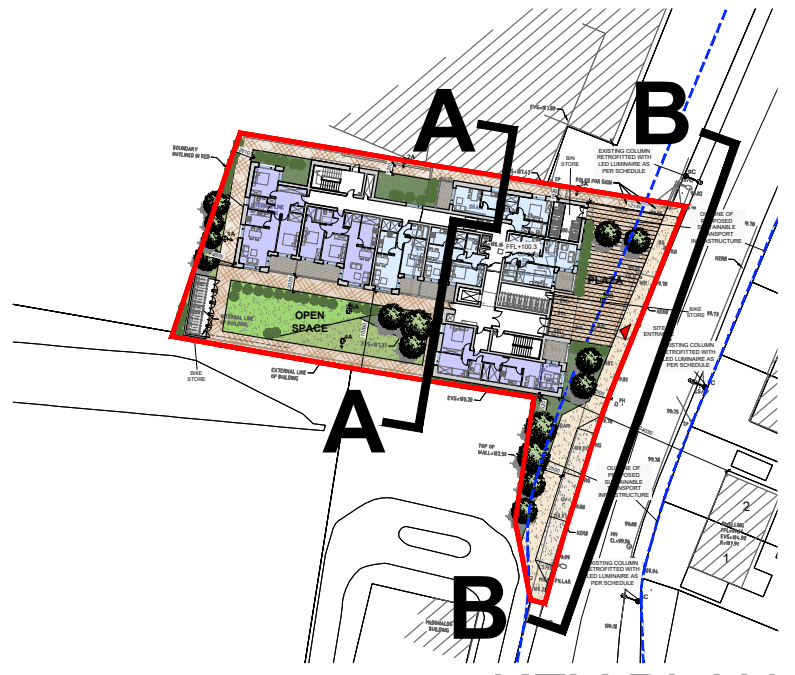

**KEY PLAN**  
 SCALE 1:1000

date	rev	name	chk	note
29.06.22	P1	LM	EJG	ISSUE FOR PLANNING

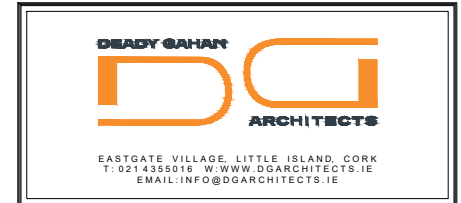

Project  
 PROPOSED RESIDENTIAL DEVELOPMENT  
 ON THE KINSALE ROAD, CO. CORK.

Drawing title  
 PROPOSED SITE SECTION A-A AND CONTIGUOUS ELEVATION B-B

Scale	Drawn	Checked	Date
1:250 @ A3	COC	EJG	15.12.21
Project No.	Drg. No.	Revision	
21002	21002/P/004	P1	

Information / Comments	Tender
<input type="checkbox"/> Information <input type="checkbox"/> Planning	<input type="checkbox"/> Tender <input type="checkbox"/> Construction