

DO NOT SCALE. WORK TO FIGURED DIMENSIONS ONLY.
 ALL EXISTING DIMENSIONS TO BE CHECKED ON SITE.
 DRAWN ON AUTOCAD R2004 AT DEADY GAHAN ARCHITECTS LTD
 LAYERS ON THIS DRAWING COMPLY WITH BS 1192: PART 5




SECTION C-C (PART A)
 SCALE 1:250




SECTION C-C KEY
 SCALE 1:1000



SECTION C-C (PART B)
 SCALE 1:250

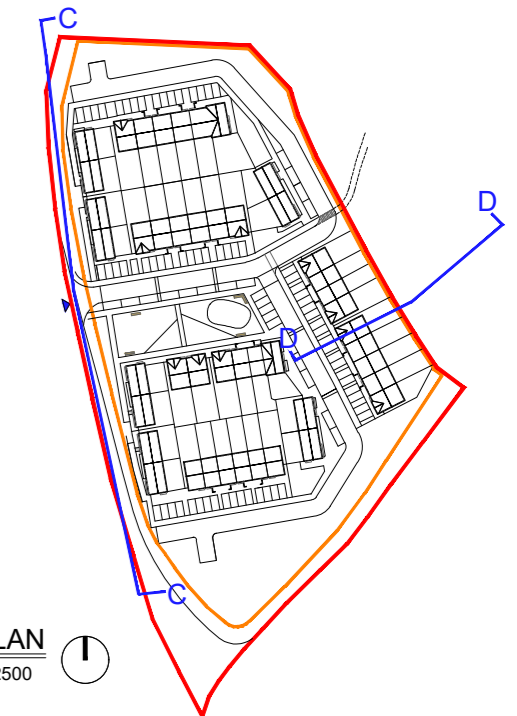

KEY PLAN
 SCALE 1:2500

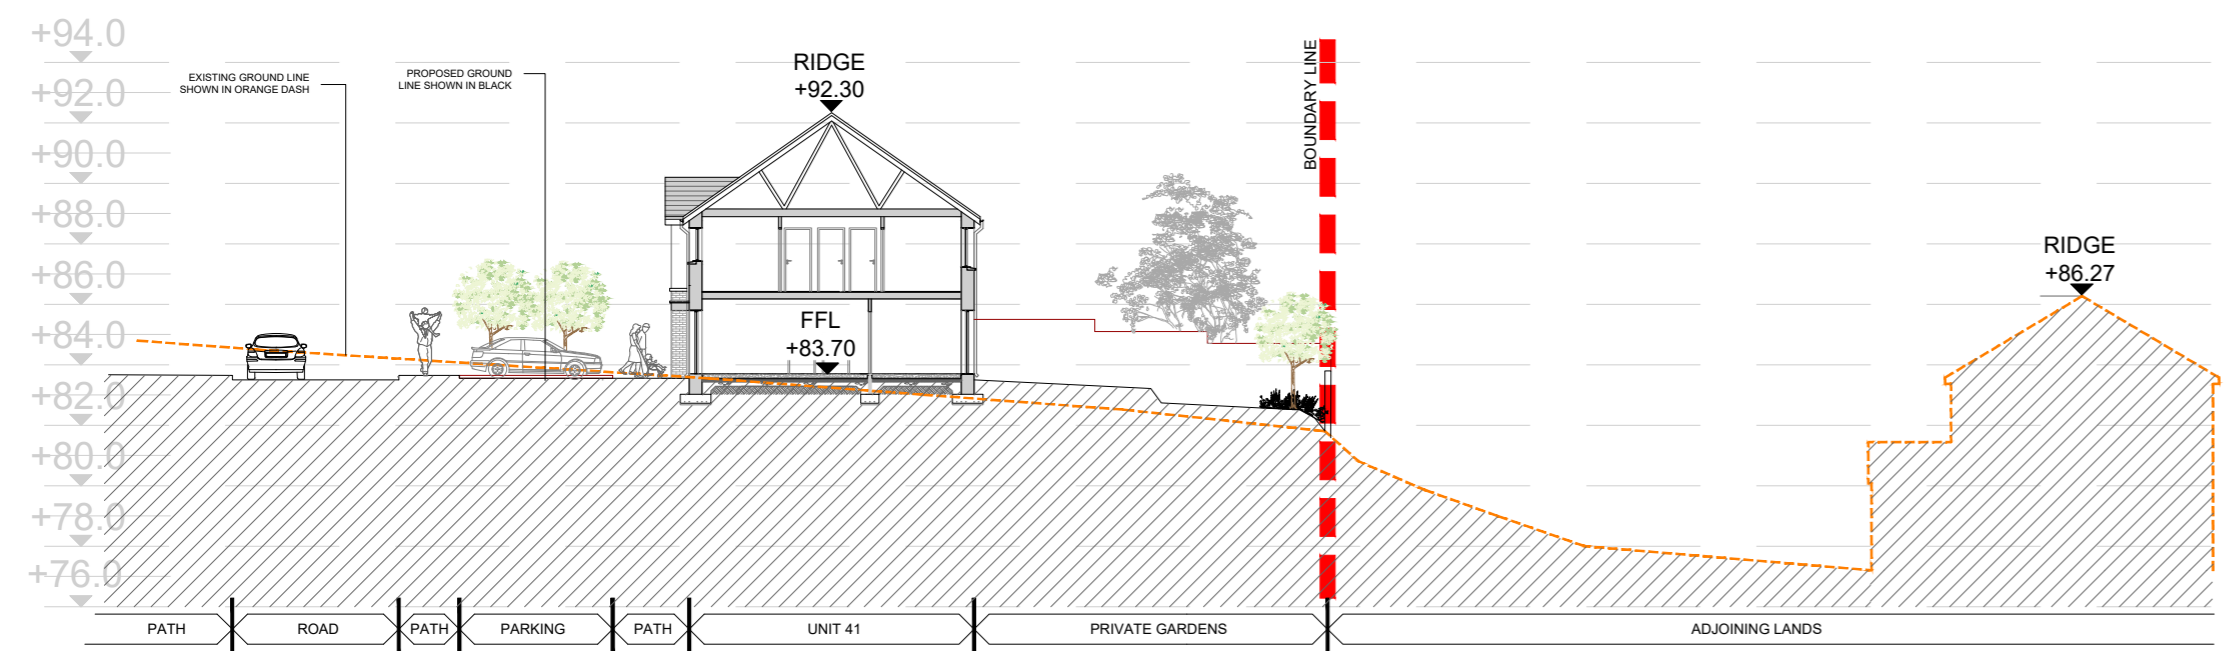

SECTION D-D
 SCALE 1:250

PROPOSED SITE SECTIONS C-C & D-D
 SCALE 1:250@A2

date	rev	name	chk	note
16.06.22	P1	MP	EJG	ISSUE FOR PLANNING

DEADY GAHAN
DG
ARCHITECTS

EASTGATE VILLAGE, LITTLE ISLAND, CORK
 T: 021 4355016 W: WWW.DGARCHITECTS.IE
 EMAIL: INFO@DGARCHITECTS.IE

Project
 PROPOSED RESIDENTIAL DEVELOPMENT
 IN LEHANAGHMORE, CO. CORK

Drawing title
 PROPOSED SITE SECTIONS C-C & D-D

Scale	Drawn	Checked	Date
1:250 @ A2	COG	EJG	07.06.22
Project No.	Drg. No.	Revision	
20185	20185/P/004B	P1	

Information \ Comments
 Planning

 Tender
 Construction