



DO NOT SCALE. WORK TO FIGURED DIMENSIONS ONLY.  
 ALL EXISTING DIMENSIONS TO BE CHECKED ON SITE.  
 DRAWN ON AUTOCAD R2004 AT DEEY GAHAN ARCHITECTS LTD  
 LAYERS ON THIS DRAWING COMPLY WITH BS 1192: PART 5

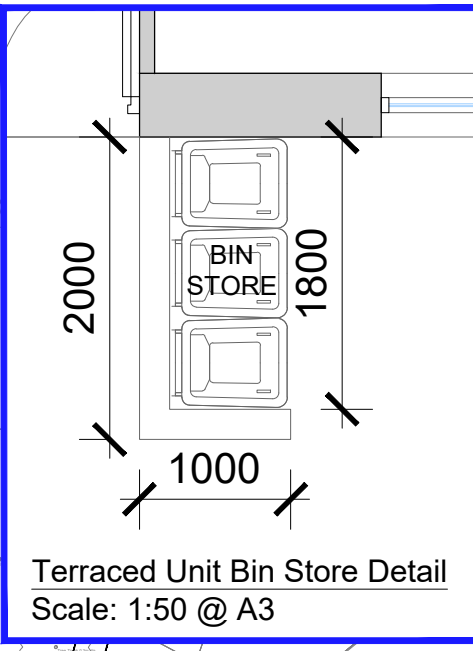


Location of 19 no. Bin Stores  
 (2000mm x 1000mm) provided  
 for terraced units without rear  
 garden access

**PROPOSED BIN STORE LOCATIONS**  
 SCALE 1:500@A3

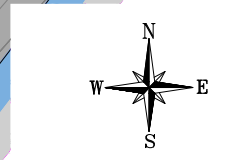

Date	Rev	Name	Disc	Note
16.06.22	P1	MP	EJG	ISSUE FOR PLANNING

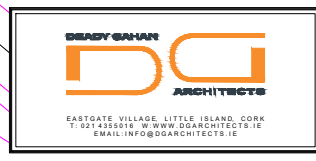

Project:  
 PROPOSED RESIDENTIAL DEVELOPMENT  
 IN LEHENASHMORE, CO. CORK

Drawing title: PROPOSED BIN STORE LOCATIONS			
Scale: 1:500 (A3)	Drawn: MP	Checked: EJG	Date: 14.06.22
Project No: 20185	Disc No: 20185P-006	Revision: P1	
Information / Comments: Planning			Tender: Construction