



No part of this document may be re-produced or transmitted in any form or stored in any retrieval system of any nature without the written permission of Ray Keane & Associates as copyright holder except as agreed for use on the project for which the document was originally issued.


Notes

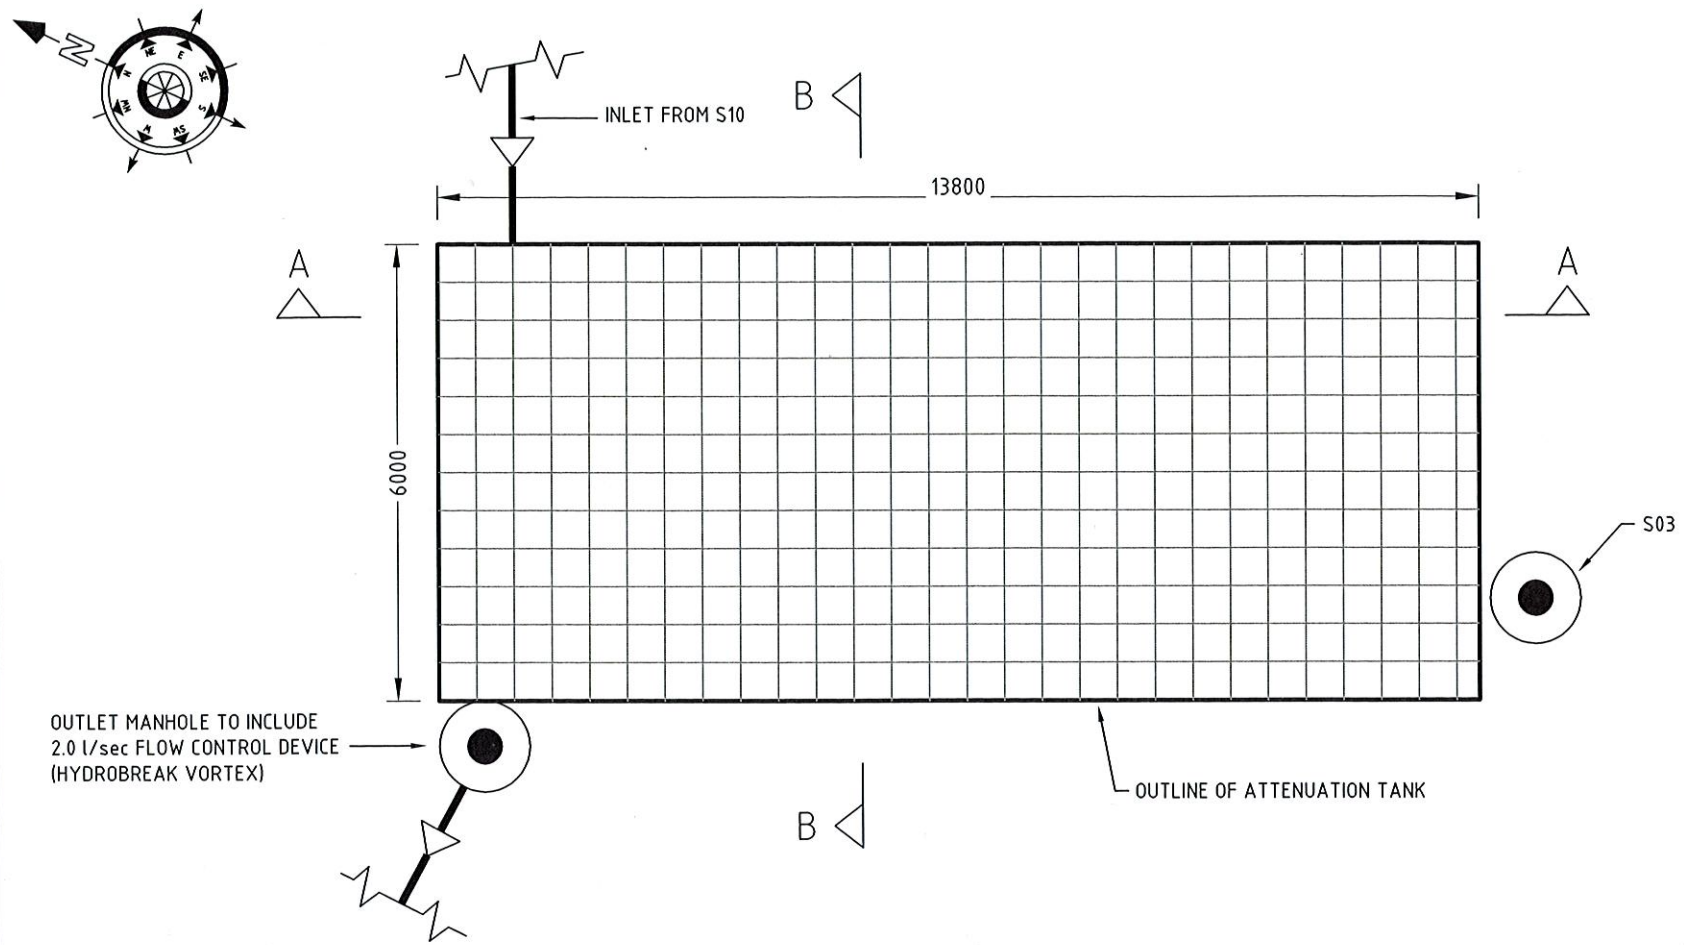

PLAN OF ATTENUATION TANK
SCALE 1:100

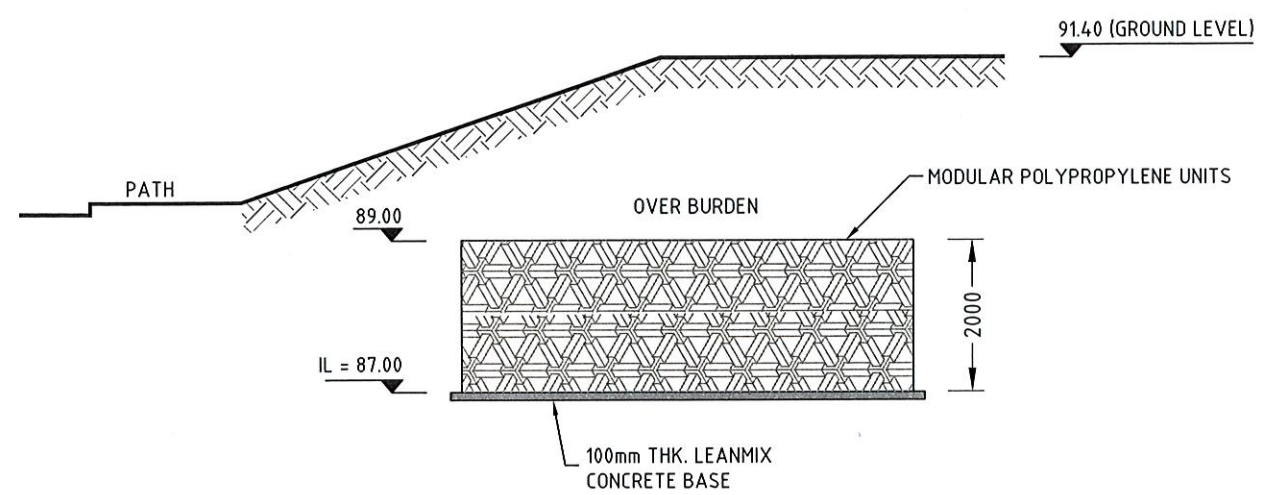

SECTION B
SCALE 1:100

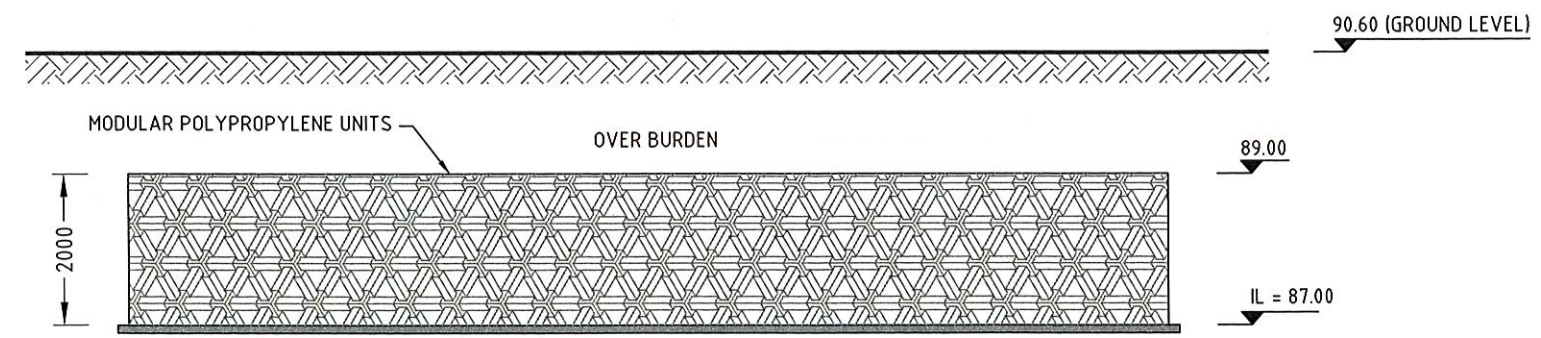

SECTION A
SCALE 1:100

Rev	Date	Drawn	Description	Ch'gd
P	June '22	ME	Issued for Part B Planning	PF

rka CONSULTING ENGINEERS
CIVIL | STRUCTURAL | PROJECT MANAGEMENT

2 Clogheen Business Park, Blarney Road, Cork, Ireland.
T: +353 (0)21 4399799
F: +353 (0)21 4399797
E: admin@rka.ie
W: www.rka.ie

Client:
Cetti Ltd.

Project:
Proposed Development
At Scairt, Greenvalley, Douglas, Cork City.

Drawing Title:
Proposed Attenuation Tank Details

Designed: PF	Drawn: ME	Date: June 2022
Eng Chk: PF	Dwg. Chk: PF	Scale: 1:100 @ A3
Project No: 0567003		
Drawing No: 1005	Status: Planning	Rev: P