


Vert exaggeration = 5.0 Datum = 5.0

Link Name	S1.000	S1.001	S1.002	S1.003	S1.004	S1.005	S1.006	S1.007	S1.008
Section Type	300mm	300mm	300mm	300mm	300mm	300mm	300mm	375mm	375mm
Slope	1:125.0	1:125.0	1:109.0	1:200.0	1:200.0	1:200.0	1:200.0	1:100.0	1:100.0
Cover Level	9.900	9.900	9.950	9.950	10.100	9.850	9.750	9.720	9.650
Invert Level	8.600	8.420 8.420	8.228 8.228	8.005 7.885	7.723 7.723	7.504 7.504	7.362 7.362	7.206 7.206	7.030 7.030 6.949
Length	22.553	24.058	24.316	34.433	43.773	28.397	31.203	17.565	8.072


FOUL LINE S1-0 TO S1-9  
SCALE V 1:2500, H 1:500

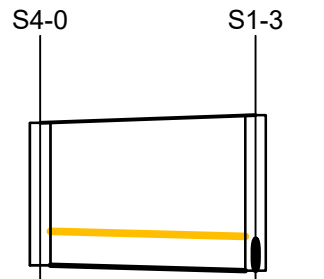

Vert exaggeration = 5.0 Datum = 6.0

Link Name	S4.000
Section Type	450mm
Slope	1:203.5
Cover Level	9.850 9.950
Invert Level	7.965 7.895
Length	14.242


FOUL LINE S4-0 TO S1-3  
SCALE V 1:2500, H 1:500

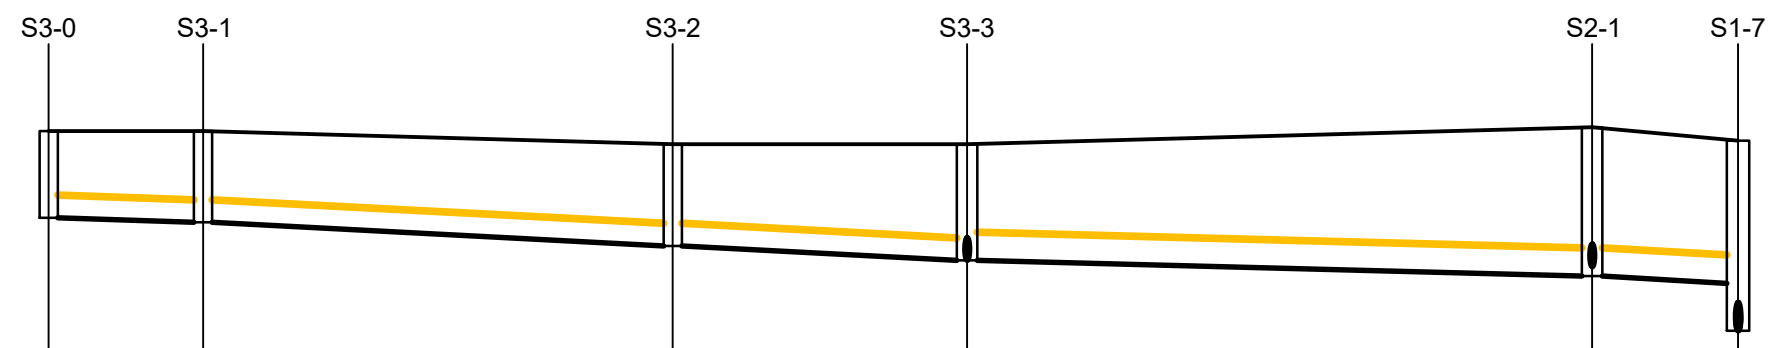

Vert exaggeration = 5.0 Datum = 6.0

Link Name	S3.000	S3.001	S3.002	S3.003	S2.001
Section Type	300mm	300mm	300mm	375mm	375mm
Slope	1:170.1	1:100.2	1:100.3	1:200.0	1:100.0
Cover Level	9.850	9.850	9.675	9.675	9.900 9.720
Invert Level	8.700	8.640 8.640	8.330 8.330	8.136 8.136	7.929 7.929 7.853
Length	10.205	31.067	19.463	41.346	9.646


FOUL LINE S3-0 TO S1-7  
SCALE V 1:2500, H 1:500

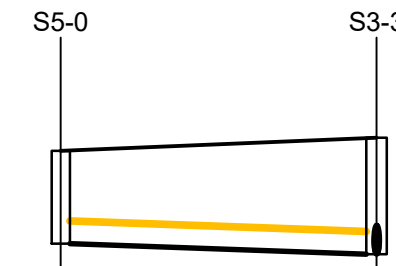

Vert exaggeration = 5.0 Datum = 7.0

Link Name	S5.000
Section Type	300mm
Slope	1:150.0
Cover Level	9.500 9.675
Invert Level	8.275 8.136
Length	20.885

FOUL LINE S5-0 TO S3-3  
SCALE V 1:2500, H 1:500

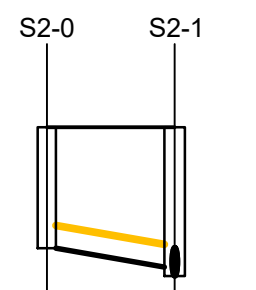

Vert exaggeration = 5.0 Datum = 6.0

Link Name	S2.000
Section Type	300mm
Slope	1:33.8
Cover Level	9.900 9.900
Invert Level	8.300 8.050
Length	8.451

FOUL LINE S2-0 TO S2-1  
SCALE V 1:2500, H 1:500

Ordnance Survey Ireland Licence No. CYAL50252568  
© Ordnance Survey Ireland/Government of Ireland

© PUNCH Consulting Engineers

Date Drawn:  
2022-10-07  
Drawn By:  
Drazen Trkulja  
Colour Drawing:



Rev	Amendment	By	Date

Client:  
  
Comhairle Cathrach Chorcaí  
Cork City Council

Job Title: CLOVER HILL SOCIAL HOUSING DEVELOPMENT  
Dwg Title: STORM NETWORK LONG SECTION  
Job No: 194191 Model Ref: CLO-PUNCH-XX-XX-M2-0176 Drawing Status: A0  
PUNCH consulting engineers  
Dublin | Limerick | Cork | Galway | Glasgow  
Elm Court, Boreenanna Road, Cork, T12 HHWZ  
IRL: +353 21 462 4000 www.punchconsulting.com

Scale @ A1: 1:500  
Technician Check: Shane Slattery  
Engineer Check: Mike O'Connor  
Approved: David O'Donovan  
Document No: CLO-PUNCH-XX-XX-DR-C-0176  
Revision No: C01