

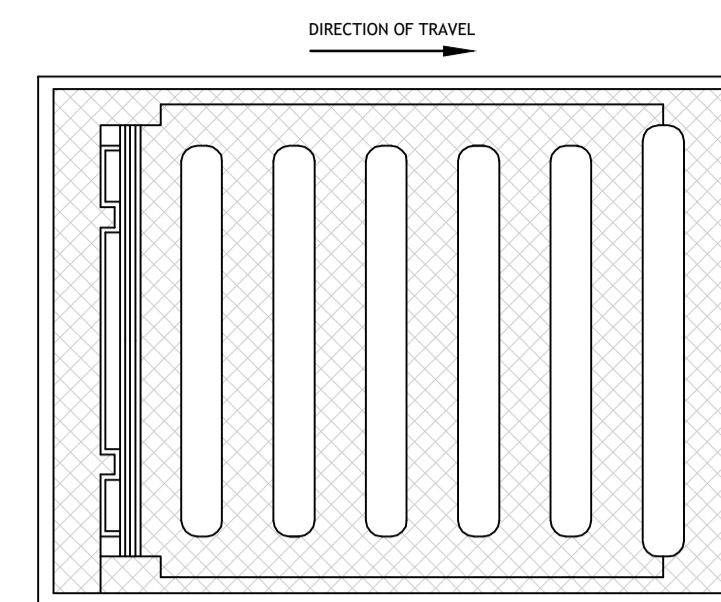


PLAN - CONCRETE FOOTPATH
SCALE 1:25

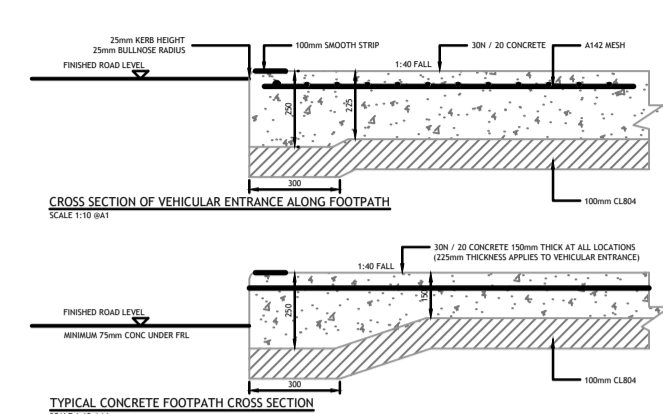


GULLY GRATING DETAIL RCD 500/16
NOT TO SCALE

NOTES:
ALL DIMENSIONS IN mm UNLESS OTHERWISE STATED
GULLY GRATING TO COMPLY WITH IS EN 124
GULLY GRATING TO BE PROVIDED WITH A LOCKING DEVICE

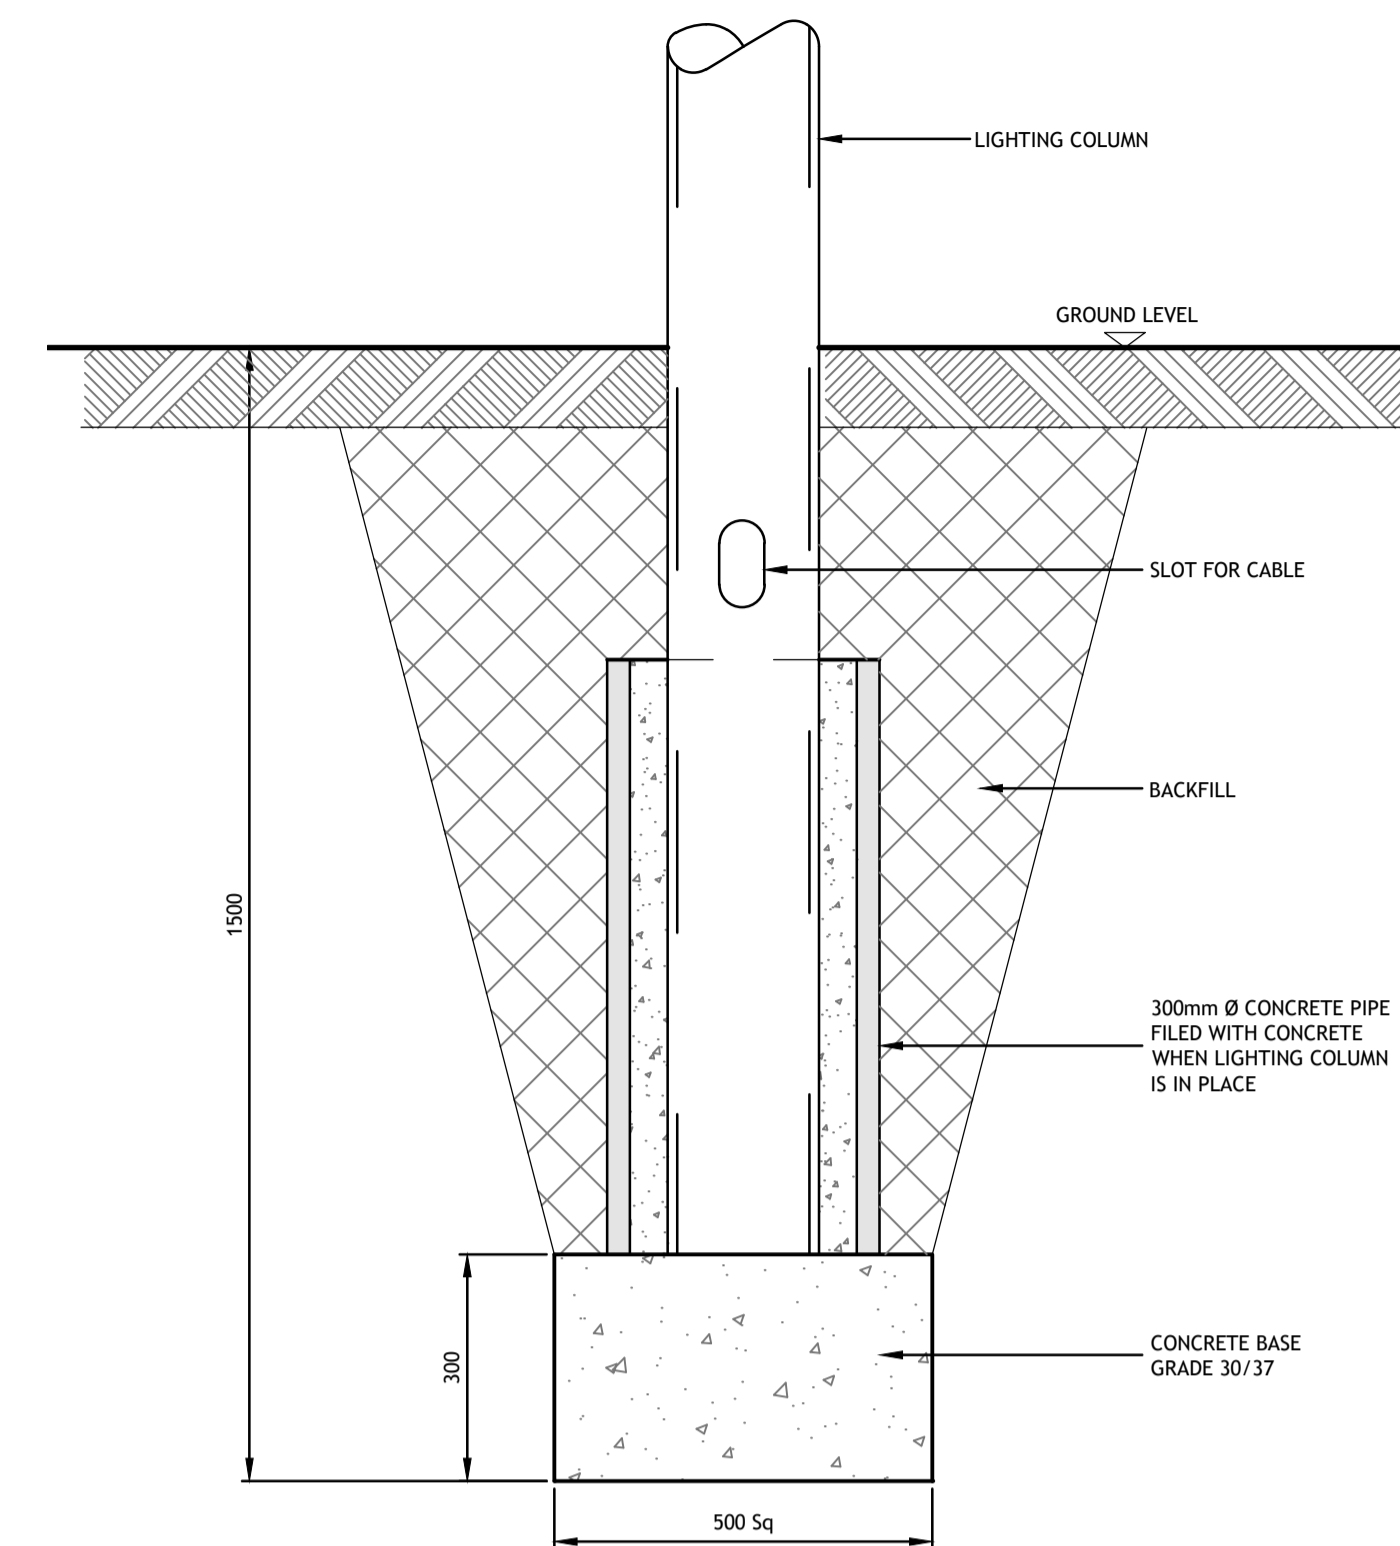


LIGHTING/BEACON/CCTV COLUMN BASE DETAIL
SCALE 1:10

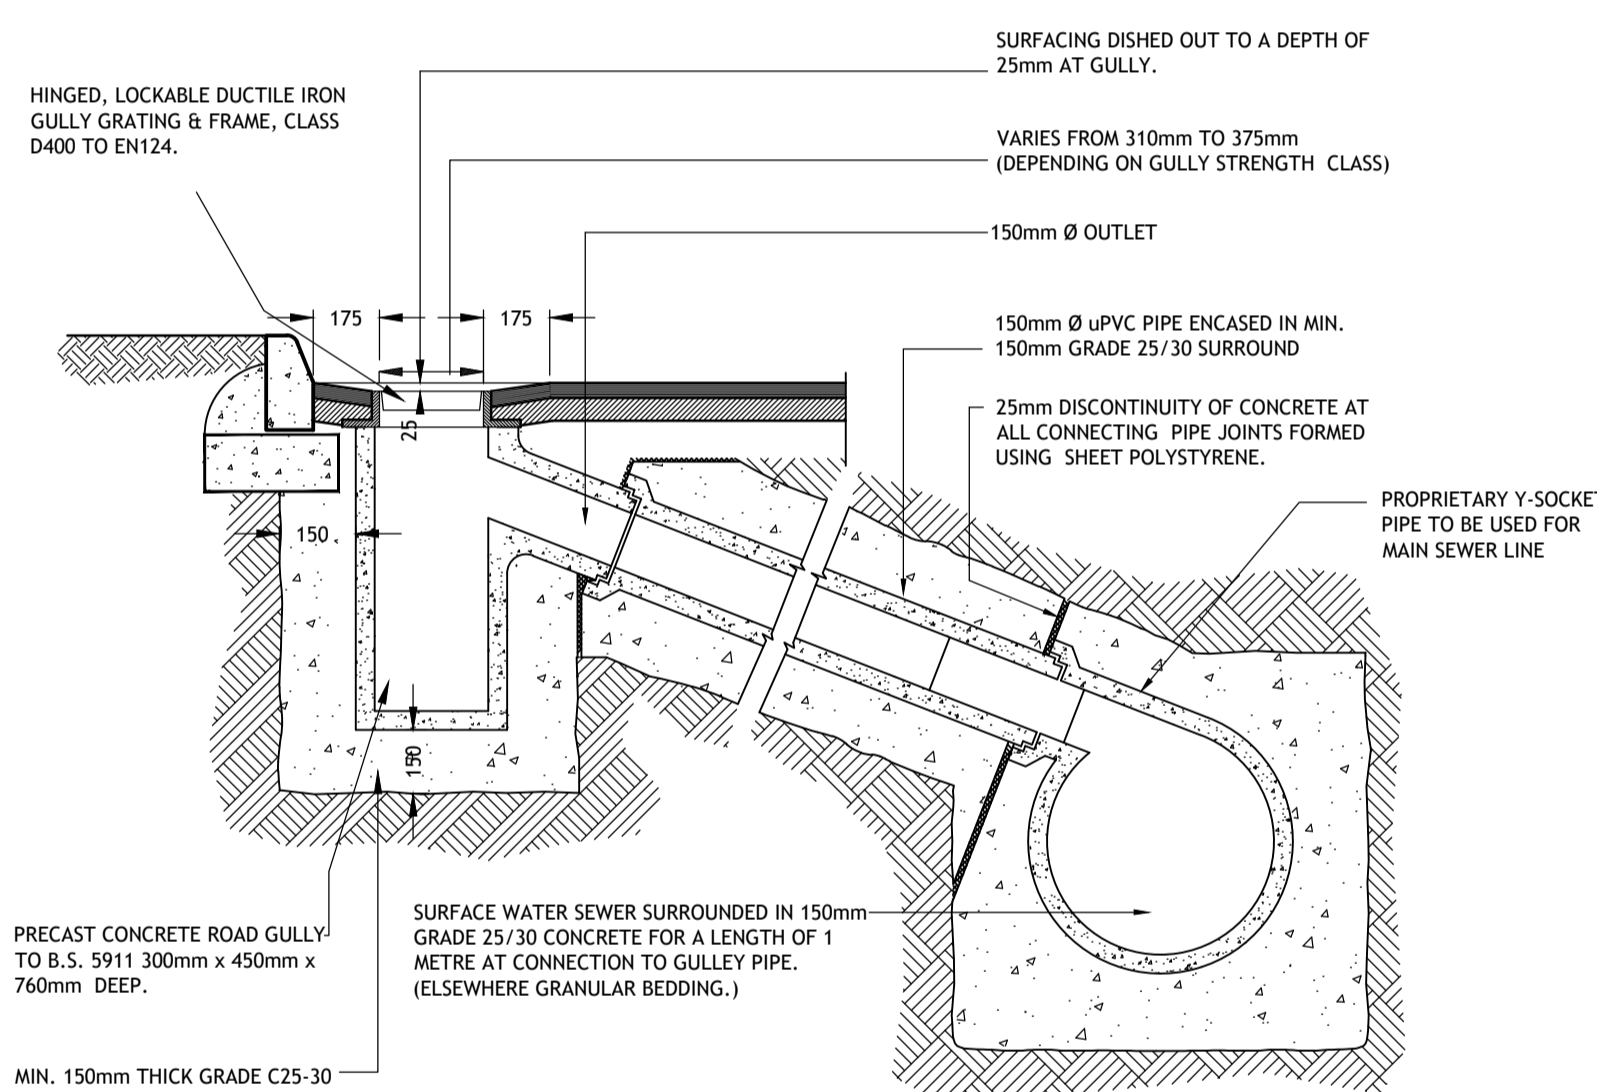


PRECAST CONCRETE GULLY IN MACADAM AREA
SCALE 1:20


FOR STRENGTH CLASS OF GULLY REFER TO EN 124 : 2015, CLAUSE 5
NOTE 1 : PLACE OF INSTALLATION & FIGURES 9A AND 9B PROPRIETARY FITTINGS TO BE USED ON ALL PIPEWORK CONNECTIONS
NOTE 2 :
GROUP 1 - MIN. CLASS A15 GROUP 4 - MIN. CLASS D400
GROUP 2 - MIN. CLASS B125 GROUP 5 - MIN. CLASS E600
GROUP 3 - MIN. CLASS C250 GROUP 6 - MIN. CLASS F900

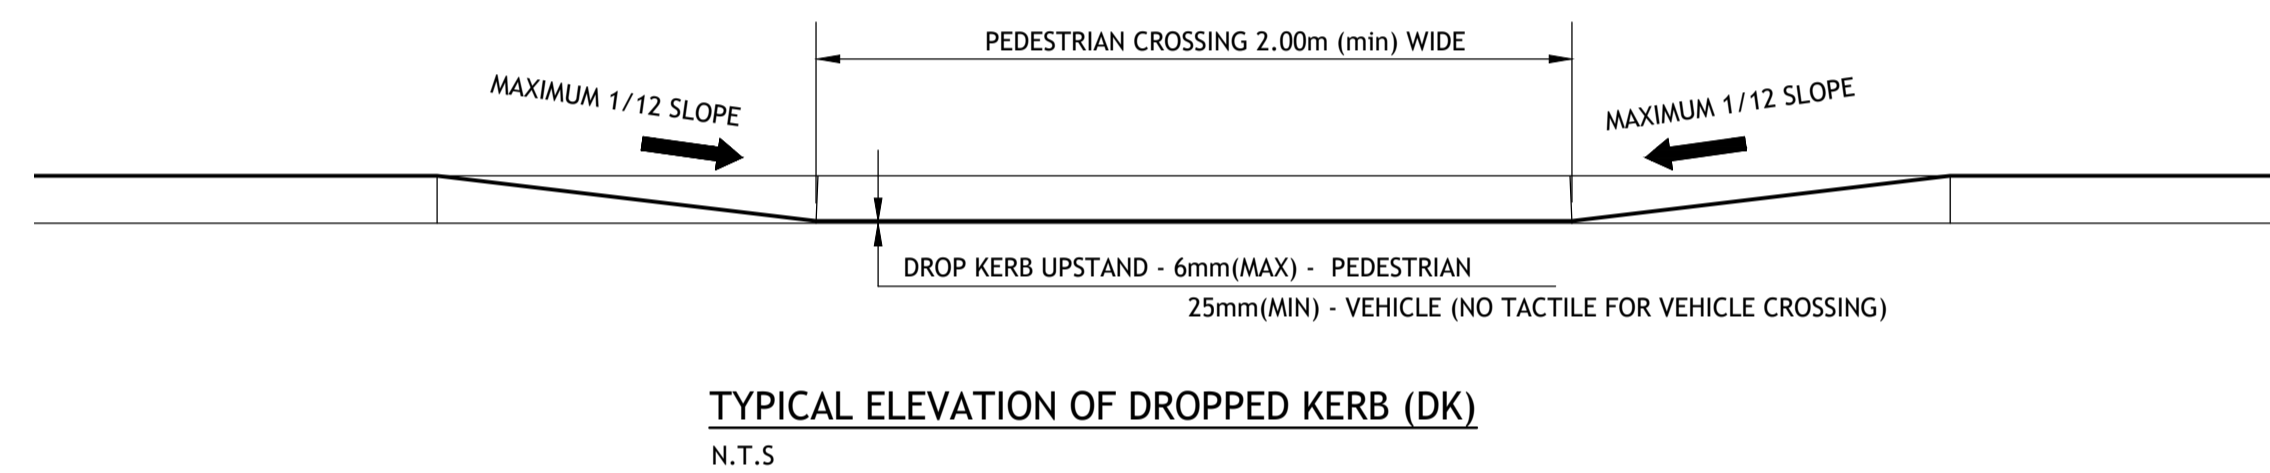

TYPICAL ELEVATION OF DROPPED KERB (DK)
N.T.S

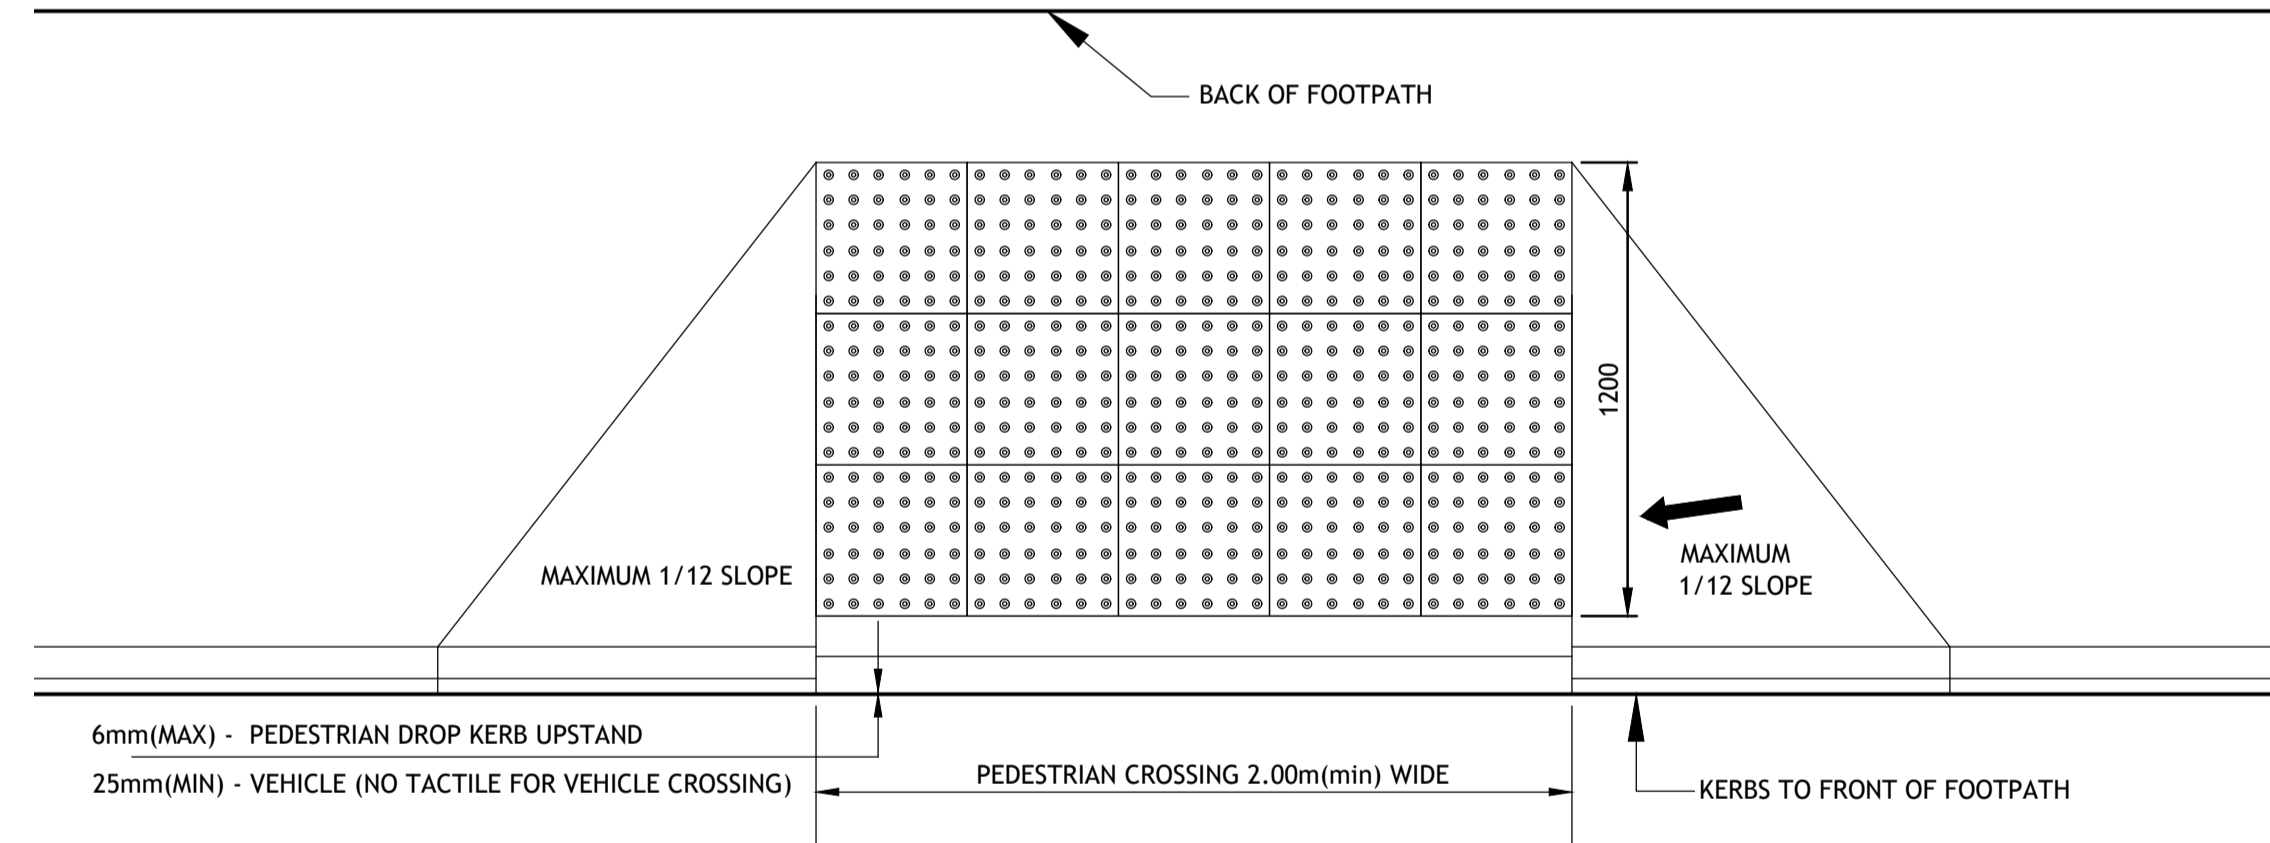

TYPICAL PLAN OF DROPPED KERB (DK)
N.T.S

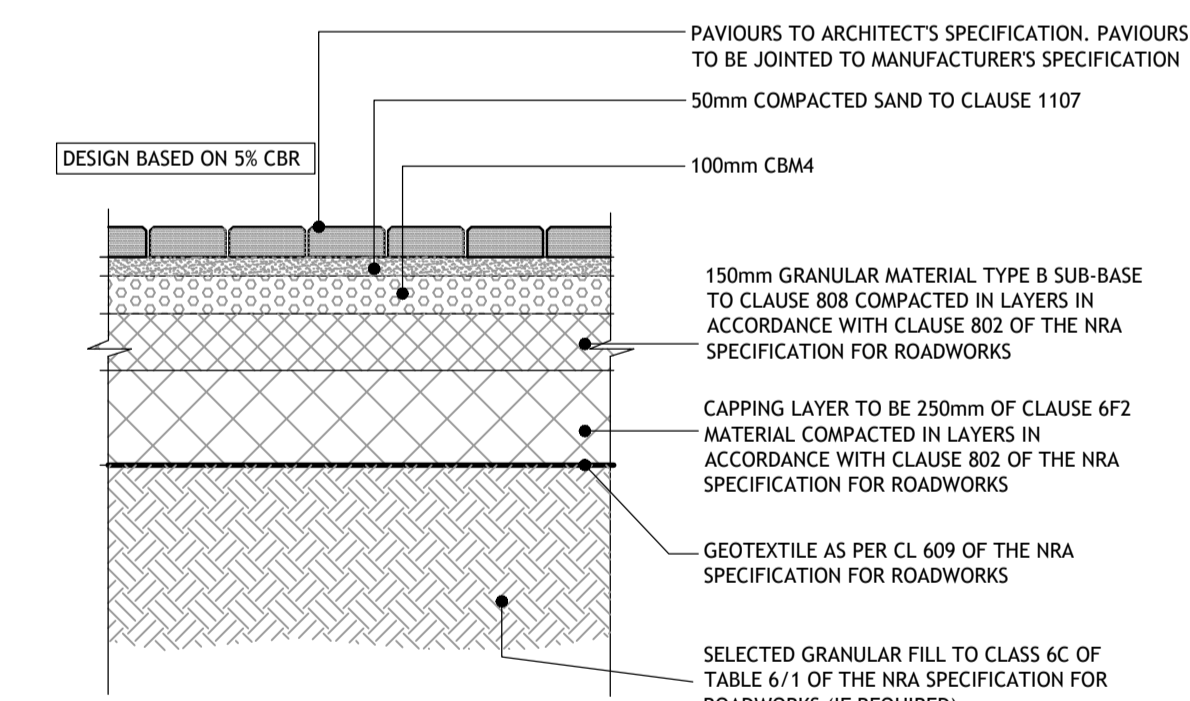


TYPICAL BRICK PAVING BUILD UP DETAIL
SCALE 1:20


© PUNCH Consulting Engineers

This drawing and any design hereon is the copyright of the Consultants and must not be reproduced without their written consent. All drawings remain the property of the Consultants. Figured dimension only to be taken from this drawing. Consultants to be informed immediately of any discrepancies before work proceeds.

Date Drawn:
2021-01-07
Drawn By:
Colin O'Sullivan
Colour Drawing:

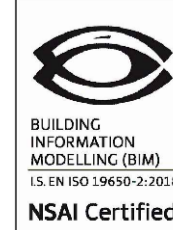

Rev	Amendment	By	Date
C01	ISSUED FOR PLANNING	DT	07/10/2022

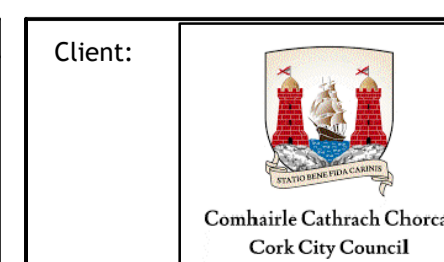

Job Title: CLOVERHILL SOCIAL HOUSING DEVELOPMENT
Dwg Title: PROPOSED CONSTRUCTION DETAILS SHEET 8
Job No: 194191 Model Ref: CLO-PUNCH-XX-XX-M2-0550 Drawing Status: A0
PUNCH consulting engineers
Dublin | Limerick | Cork | Galway | Glasgow
Elm Court, Boreenmann Road, Cork, T12 HHW2
IRL: +353 21 462 4000 www.punchconsulting.com

Scale @ A1: AS SHOWN
Technician Check: Shane Slattery
Engineer Check: Mike O'Connor
Approved: David O'Donovan
Document No: CLO-PUNCH-XX-XX-DR-C-0550
Revision No: C01