


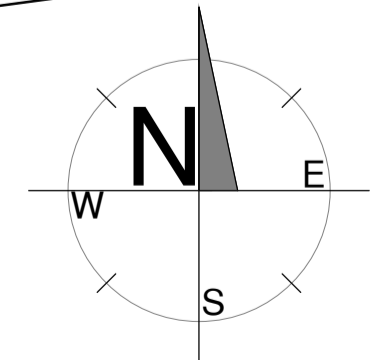

Dashed line indicates overhead lines




Site Layout Plan
SCALE 1:250 @ A1

Revision	Description	Date
01	Revision to Red Line	08.06.22

THIS DRAWING IS THE EXCLUSIVE PROPERTY OF HORGAN CARROLL ARCHITECTS AND THE REPRODUCTION OF ANY PART WITHOUT PRIOR WRITTEN CONSENT FROM THIS OFFICE IS A VIOLATION OF APPLICABLE LAWS. CONTRACTOR TO CHECK AND VERIFY ALL LEVELS, DISTANCES AND DIMENSIONS ON SITE AND SHALL REPORT ANY DISCREPANCIES OR OMISSIONS TO THIS OFFICE PRIOR TO START OF WORK. DURING THE CONSTRUCTION PHASE, DO NOT SCALE. FIGURED DIMENSIONS ONLY TO BE TAKEN FROM THIS DRAWING.

Status: **PART 8 PLANNING DRAWINGS**

Project: NASH'S BOREEN
 Client: ROY THOMAS
 Address: NASH'S BOREEN, CORK CITY
 Date: 08.06.22 Scale: AS SHOWN
 Drawn By: PC Checked By: MC Approved By: PH

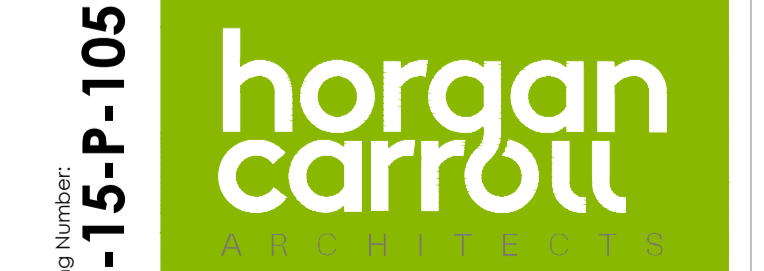

021 4630110 • info@horgan-carroll.ie • www.horgan-carroll.ie
 3 Water's Edge, Riverside way, Midleton, Co. Cork, T22 A233

Drawing Number: **20-15-P-105**
 Drawing Title: **SITE SET OUT PLAN**

01