




SECTION 1-1
SCALE 1:200 @ A1

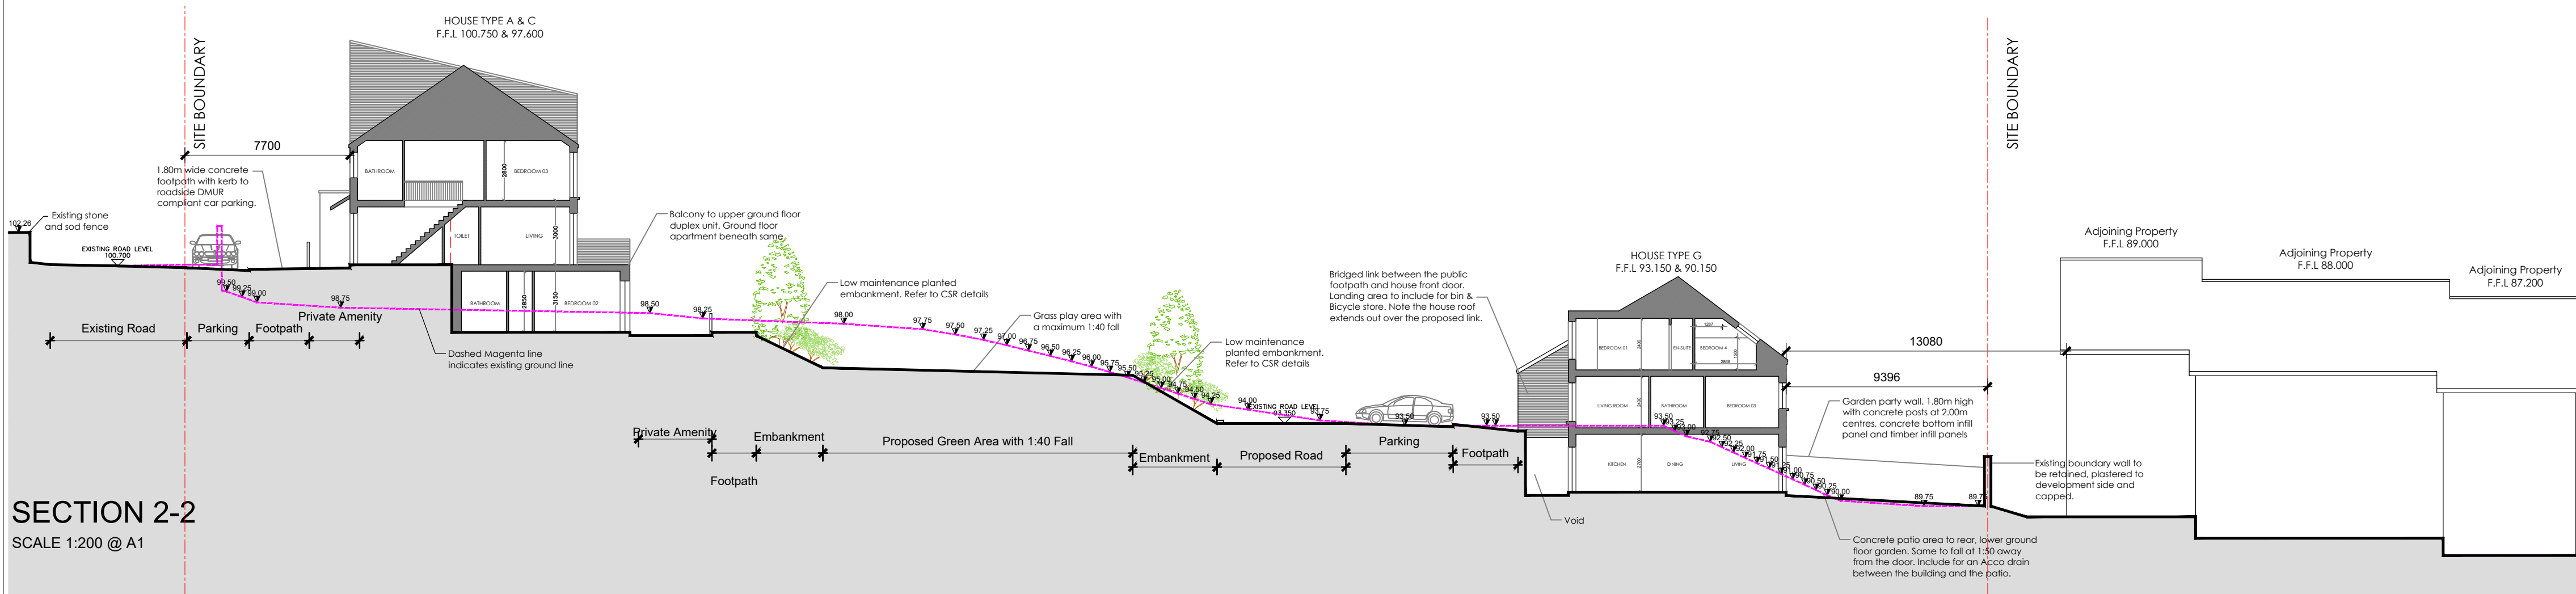

SECTION 2-2
SCALE 1:200 @ A1

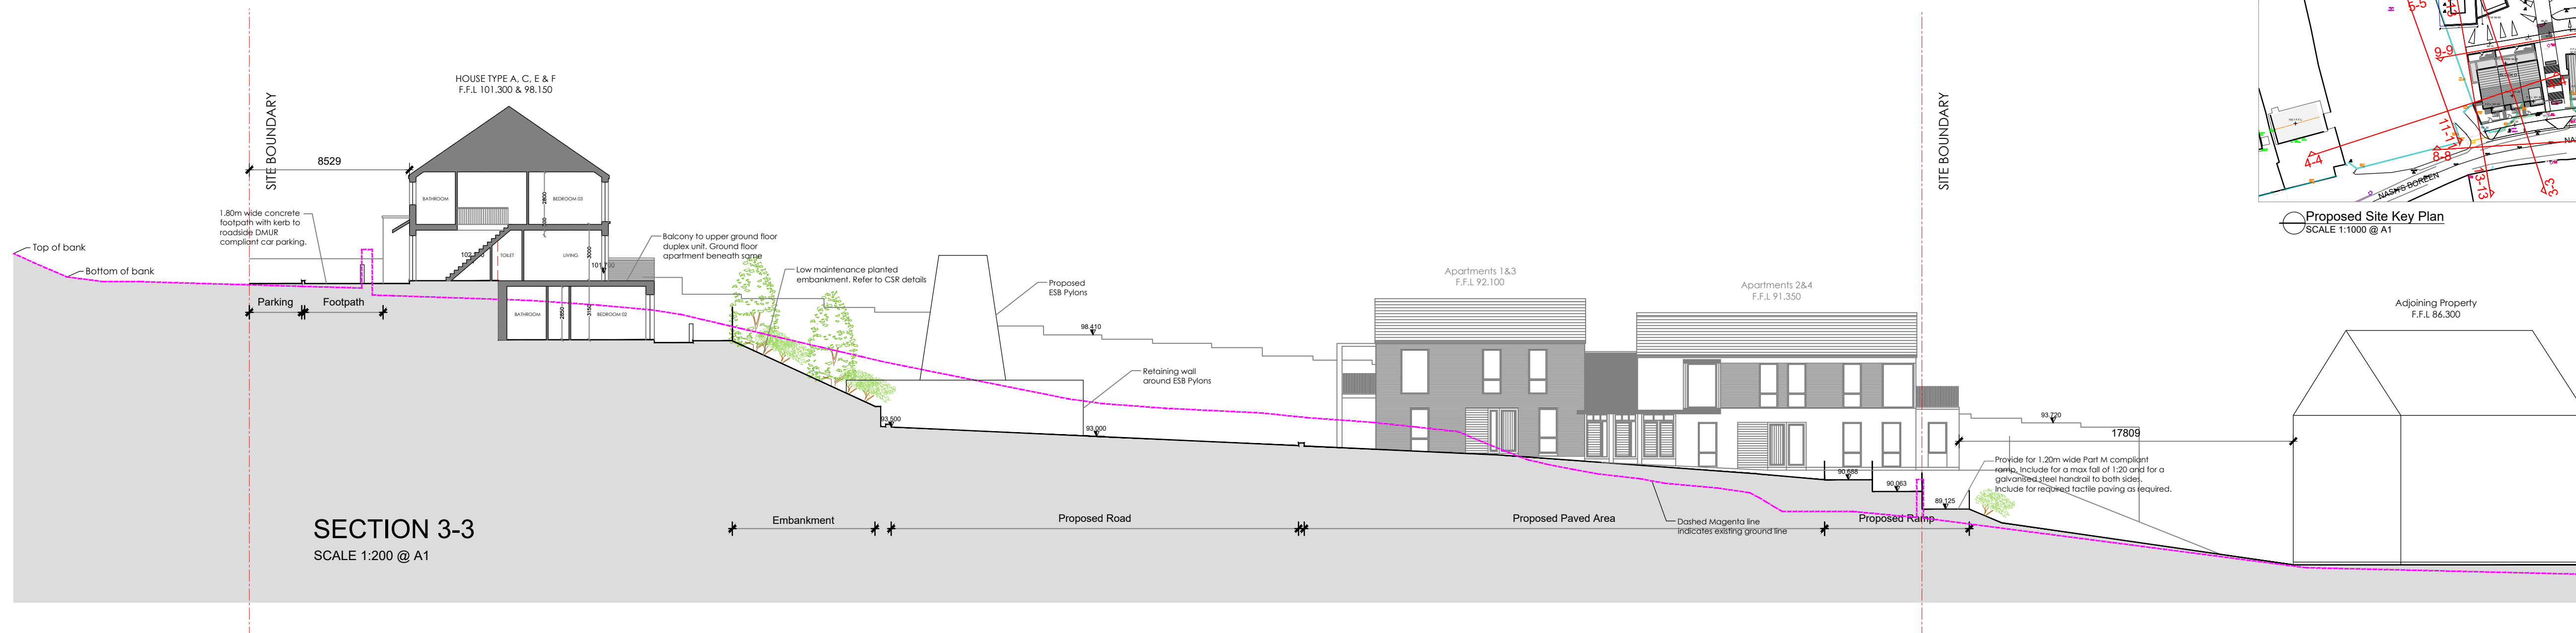

SECTION 3-3
SCALE 1:200 @ A1

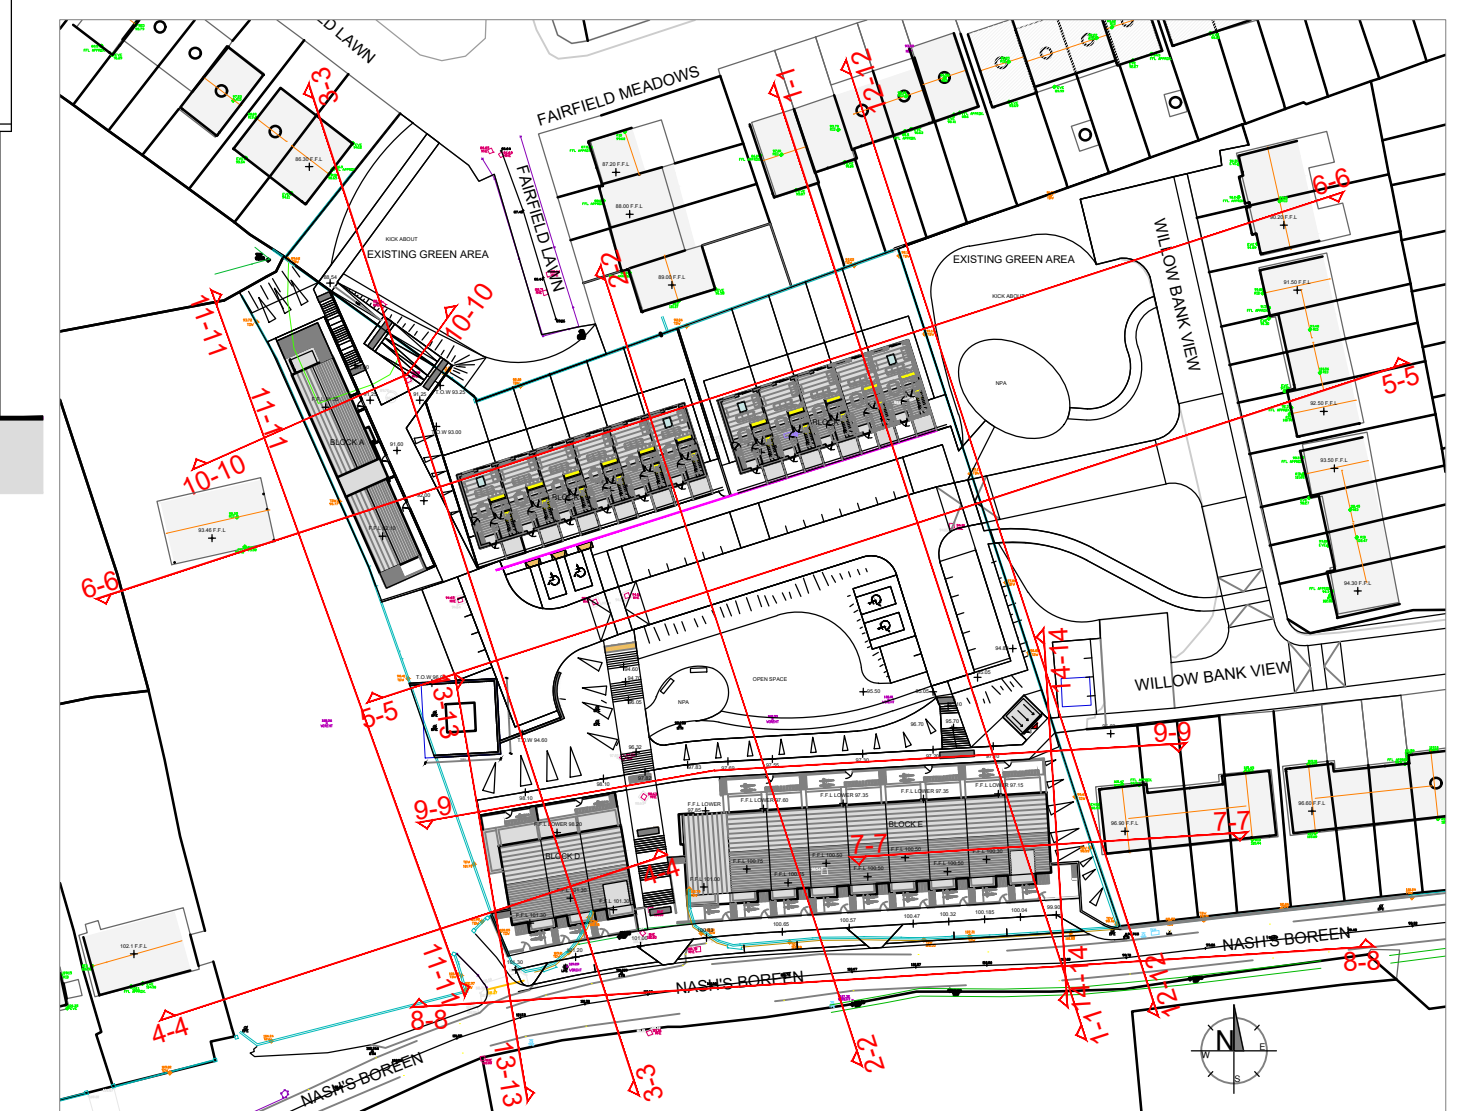

Proposed Site Key Plan
SCALE 1:1000 @ A1

Revision	Description	Date

Status: **PART 8 PLANNING DRAWINGS**

Project: PROPOSED HOUSING AT NASH'S BOREEN
 Client: RCT THOMAS
 Address: NASH'S BOREEN, UPPER FAIRHILL, CORK
 Date: 14.02.22 Scale: AS SHOWN
 Drawn By: JF Checked By: MC Approved By: PH



Drawing Number: **20-15-P-300**
 021 463010 • info@horgan-carroll.ie • www.horgan-carroll.ie
 3 Water's Edge, Riverside way, Midleton, Co. Cork, T22 AD53

Drawing Title: **Site Cross Sections**