



### MAIN ACCESS ROAD - LONGSECTION

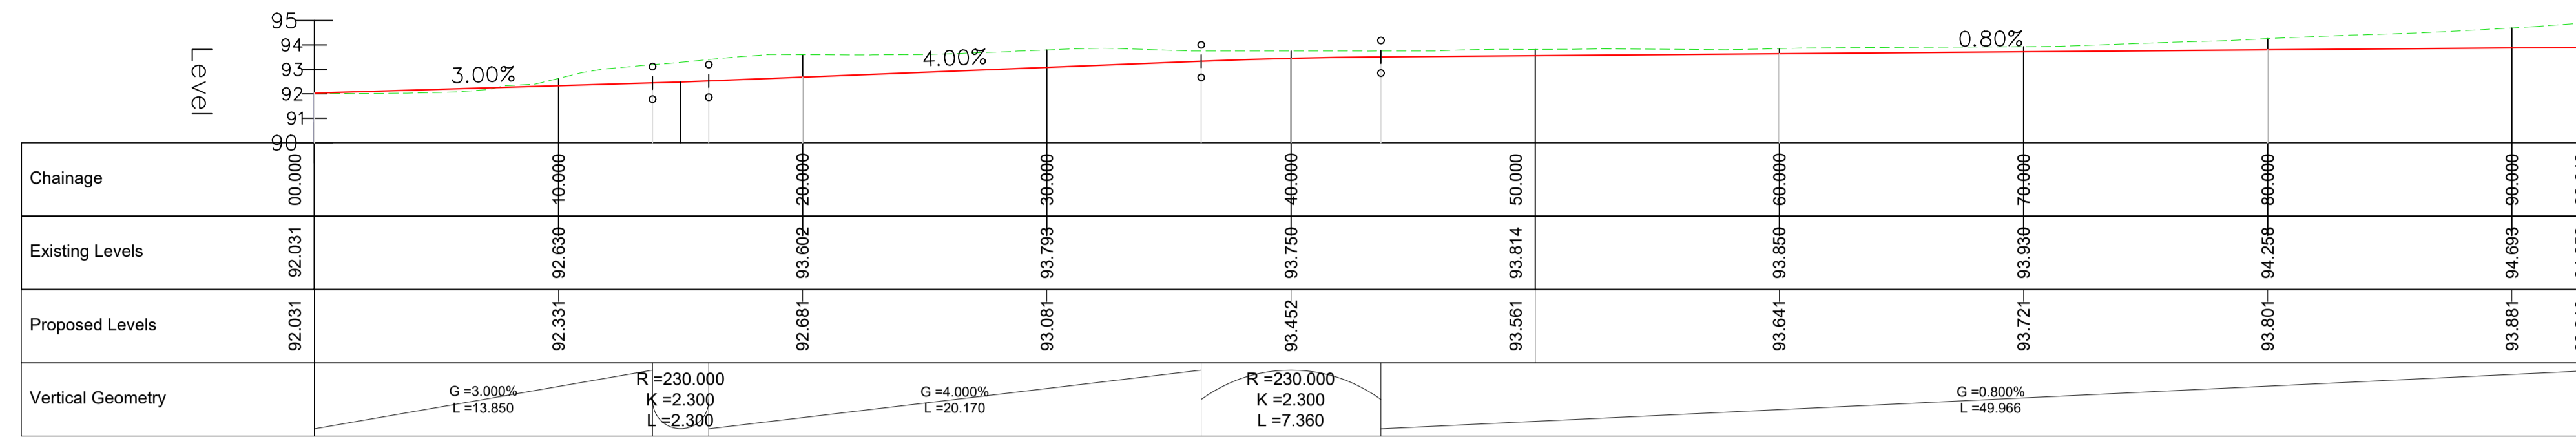


**NOTES:**  
All dimensions in metres.  
Do not scale from drawing.  
For any discrepancies found please consult with design office.  
This drawing should be read in conjunction with all contract drawings, documents and specifications.

**Legend**  
 Proposed Ground  
 Existing Ground


### PATHWAY NO.1 - LONGSECTION

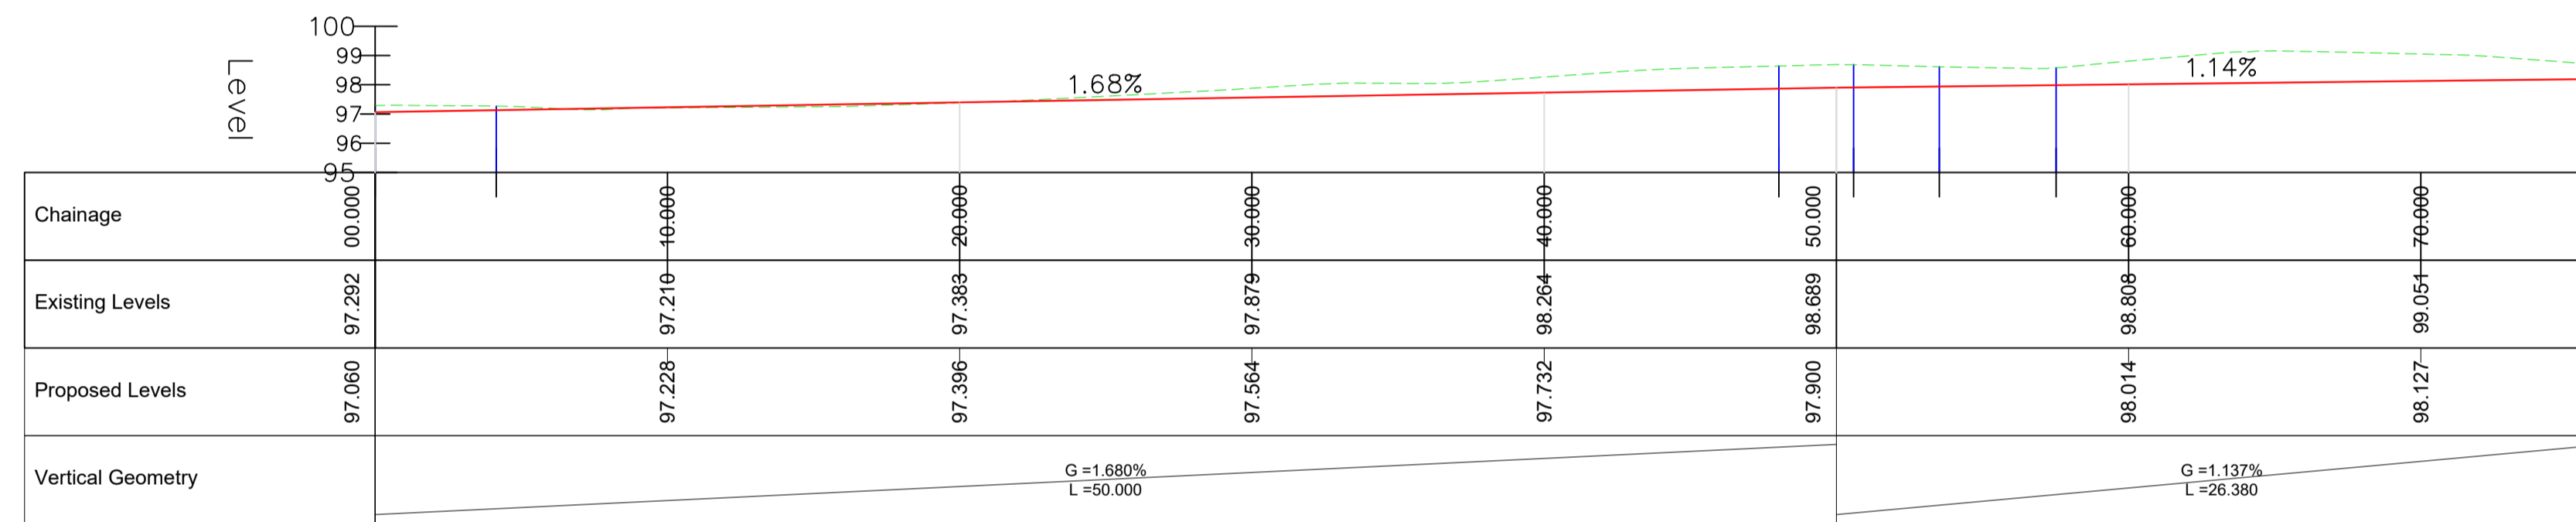

### ROAD NO.2 - LONGSECTION

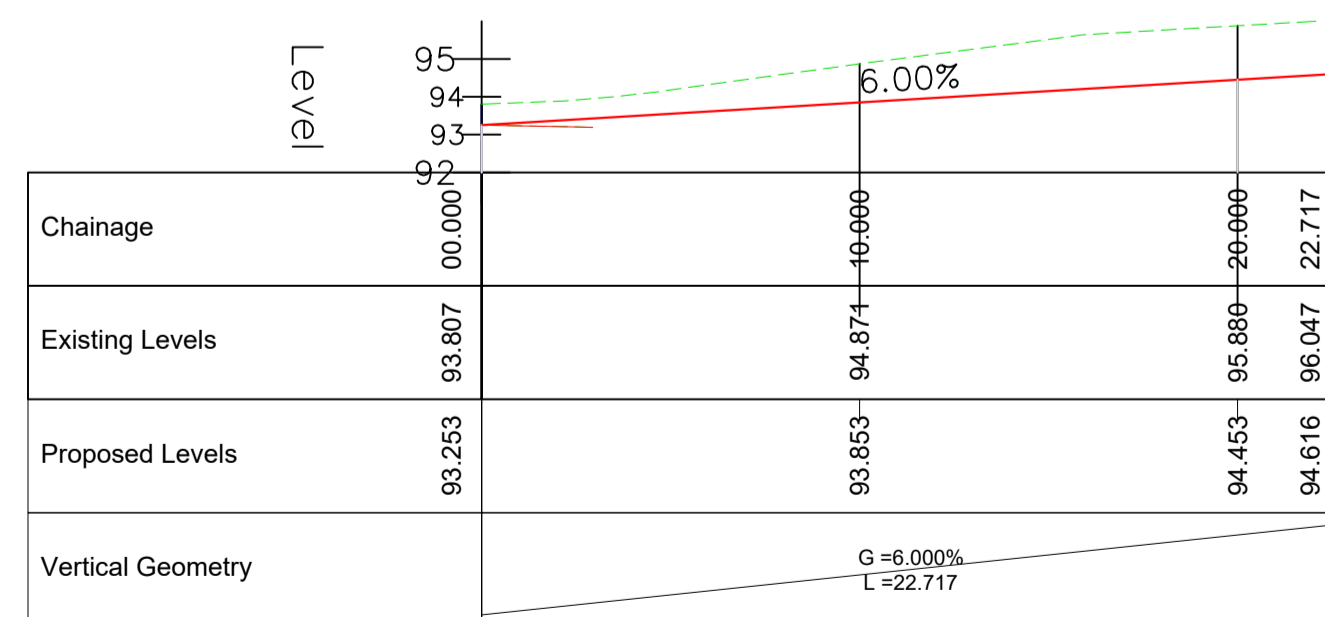

### PATHWAY NO.2 - LONGSECTION

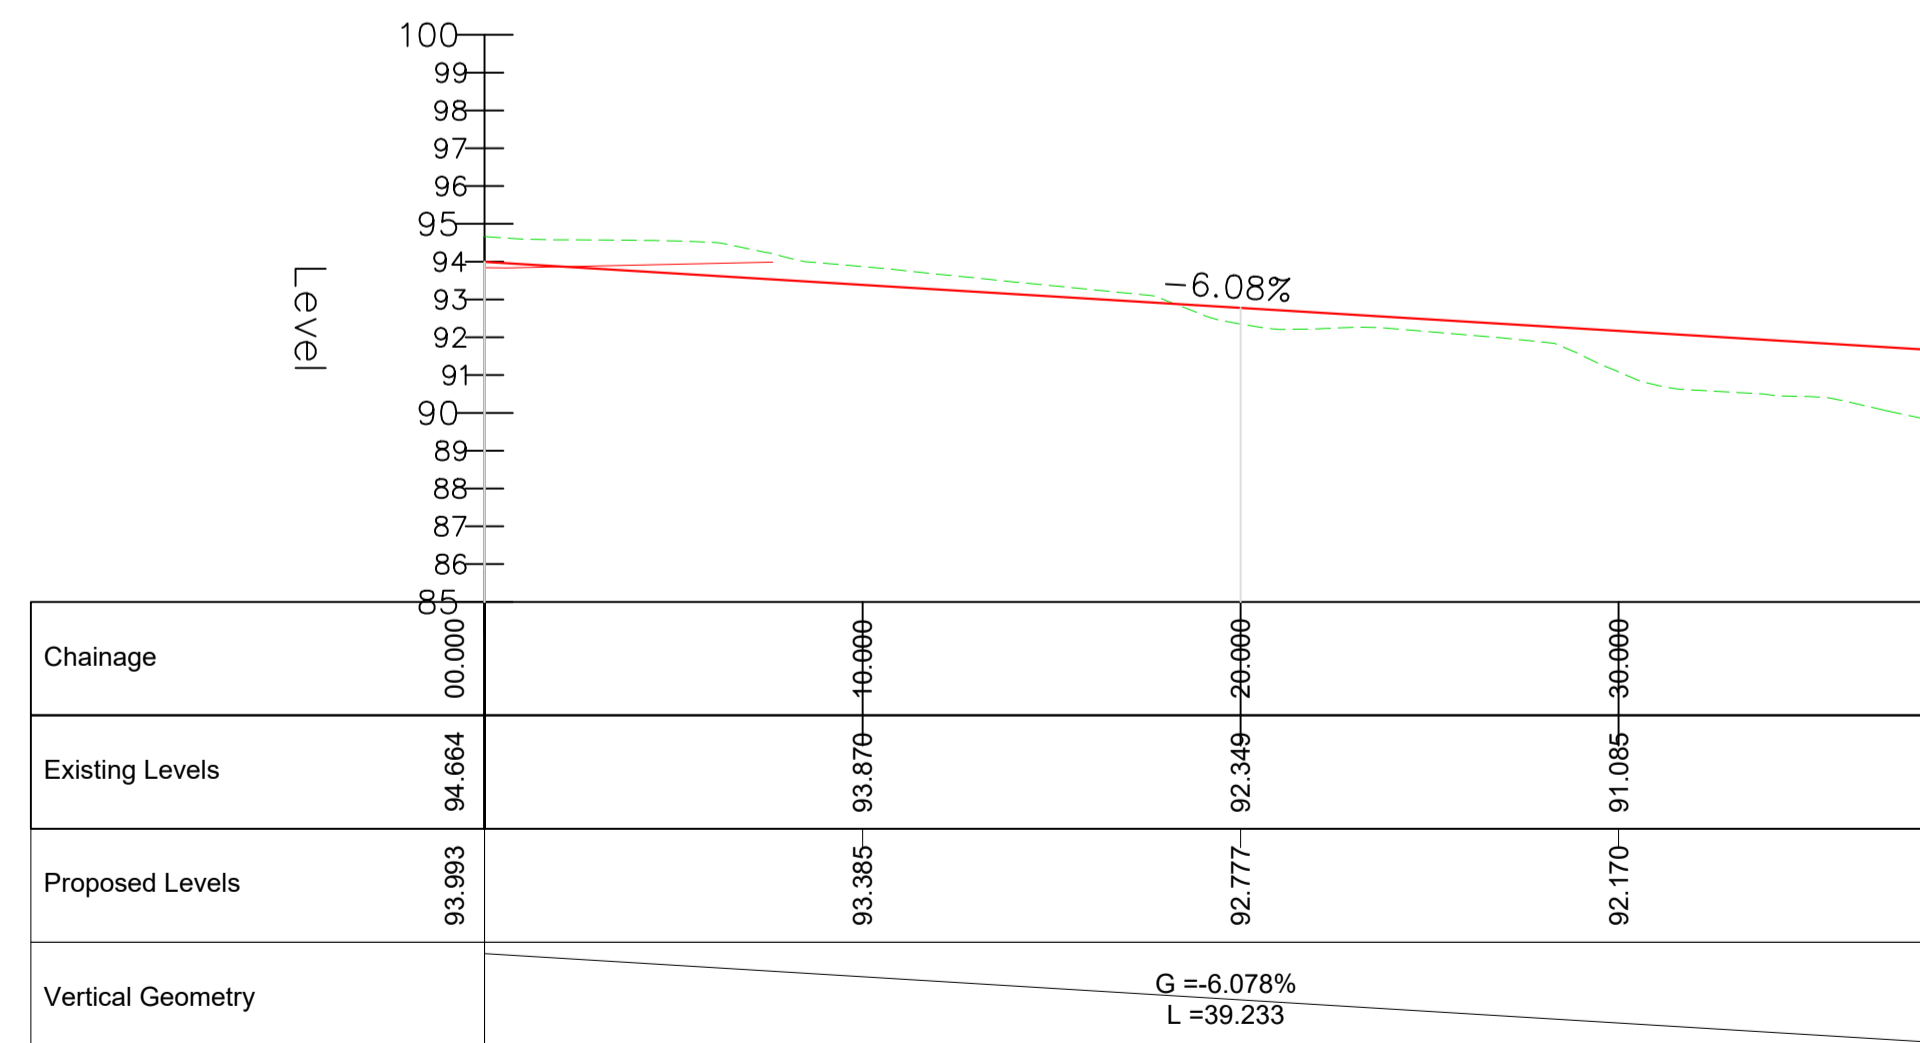

Rev	By	Date	Description

**Drawing Status:**  
PLANNING

**Project Title:**  
Housing Development, Nash's Boreen, Fair Hill, Cork City

**Drawing Title:**  
Estate Roads (Long Sections)

**Client:**  
Cork City Council

**M.H.L. & Associates Ltd. Consulting Engineers**  
 Carrraig Mór House, 10 High Street, Douglas Road, Cork  
 Tel: 021-4840214 Fax: 021-4840215 E-Mail: info@mhl.ie

**Designed:** GW **Drawn:** GW **Checked:** KM

**Scale:** H: 1:200, V: 1:40 @ A3 **Date:** Feb 2022

**Job No:** 21029HD **Drawing No:** NBHD\_ERLS\_P01 **Revision:**