



STORM SEWER NO.3 - LONGSECTION

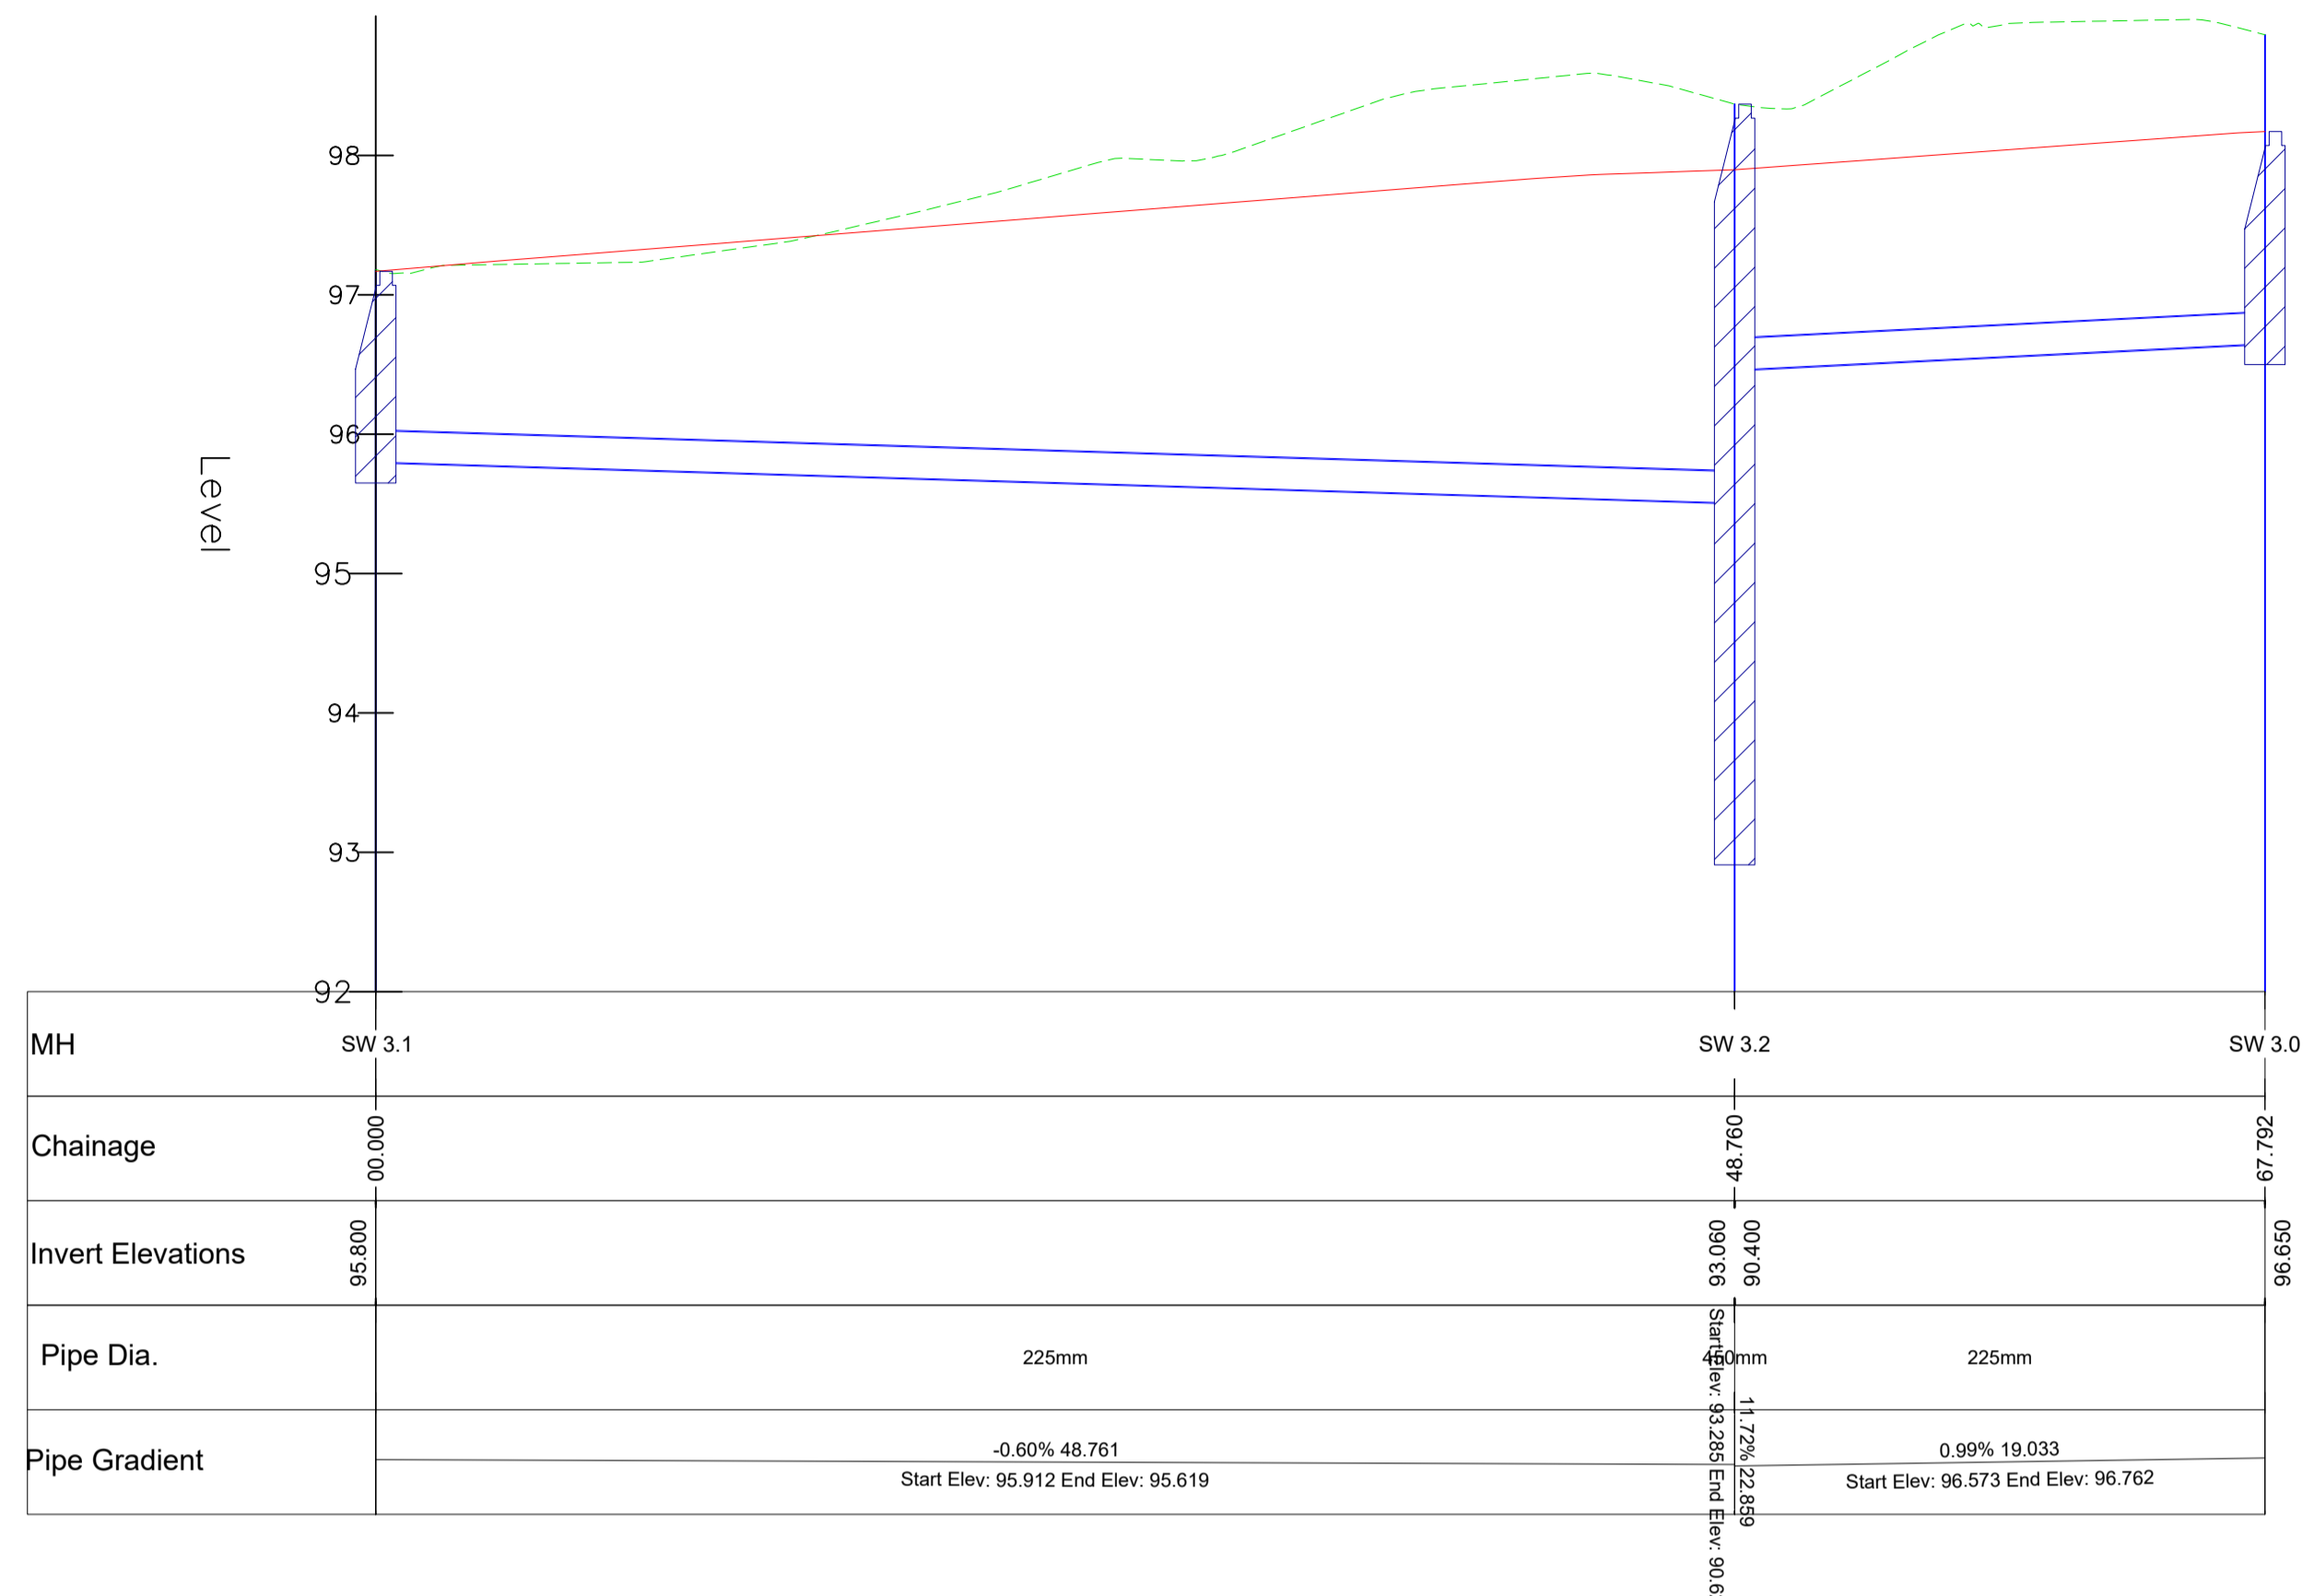

Scale: H: 1:500, V: 1:40 @ A3

STORM SEWER NO.4 - LONGSECTION

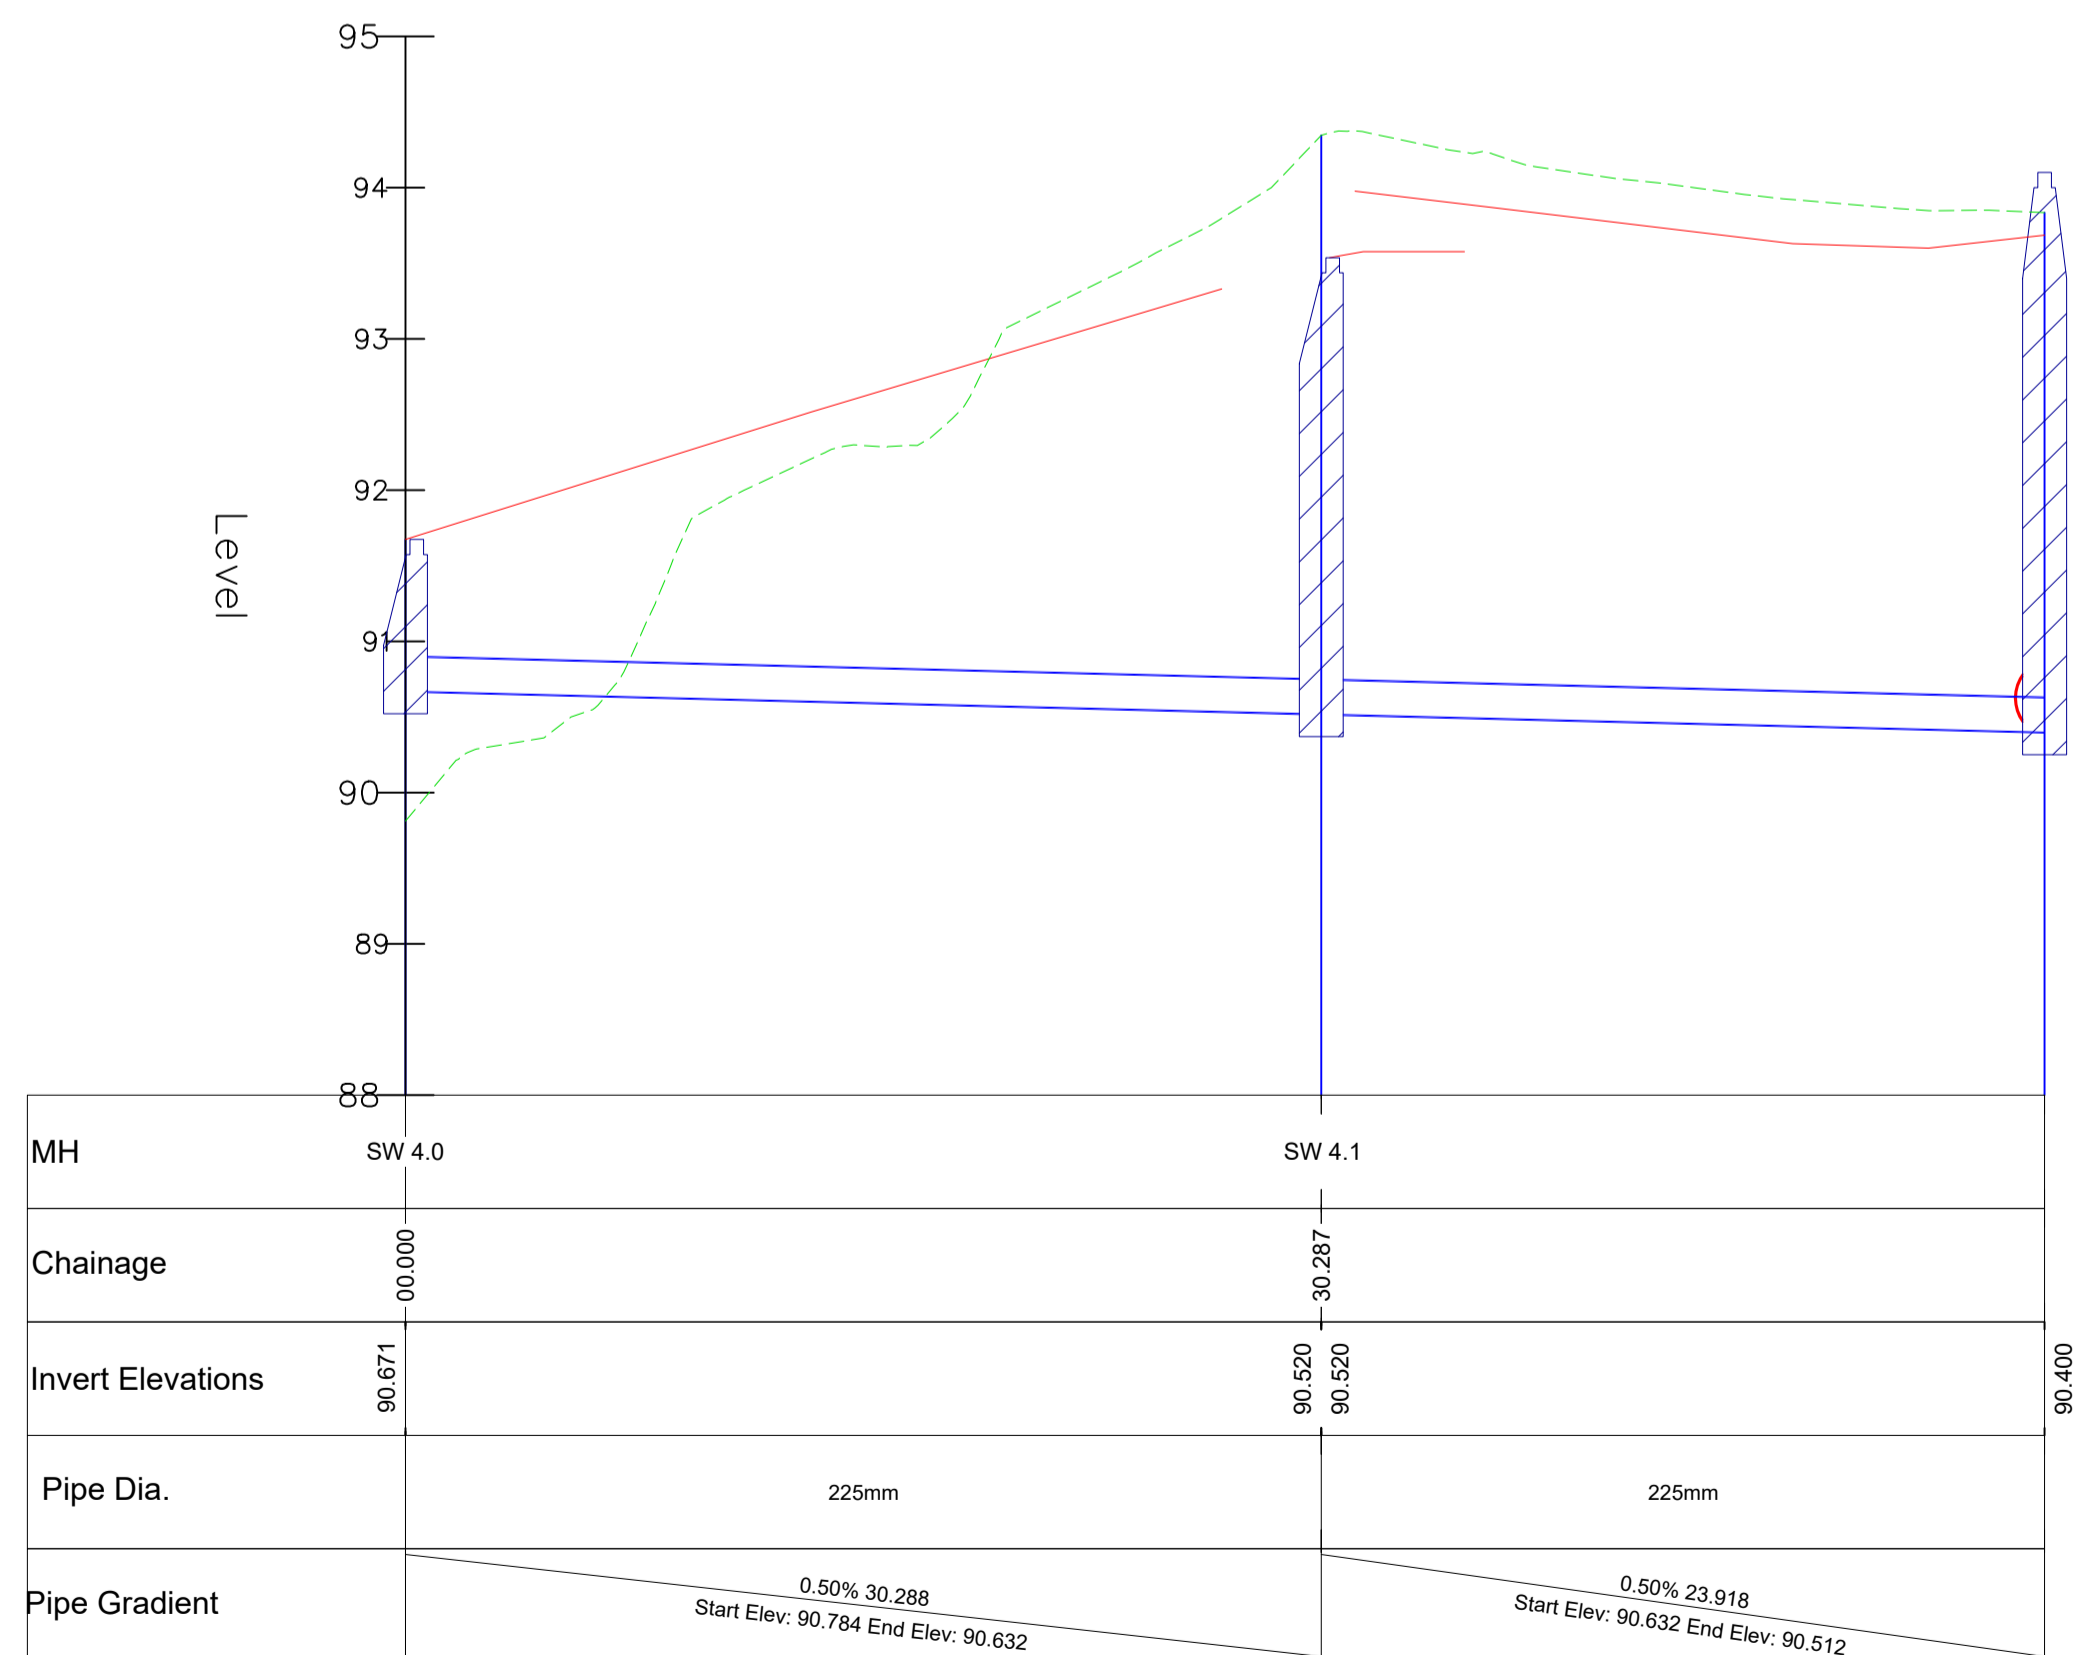

Scale: H: 1:500, 1:40 @ A3

NOTES:

All dimensions in metres.  
Do not scale from drawing.  
For any discrepancies found please consult with design office.

- Manhole covers, where located in grass areas, shall be surrounded by a concrete plinth, 200mm all round and 100mm deep formed with C20/25 concrete, 20mm aggregate size, bedded in Clause 804 material. The plinth shall incorporate mild steel reinforcement links and shall have a bull-nose finish around its external perimeter. See Section 3.13 of Wastewater Code of Practice for further details.
- Pipe material to be uPVC

Legend

- - - Existing Ground
- Proposed Ground

Rev By	Date	Description

Drawing Status: **PLANNING**

Project Title: Housing Development, Nash's Boreen, Fair Hill, Cork City

Drawing Title: Storm Sewer Long Sections (Sheet 2 of 2)

Client: Cork City Council

**M.H.L. & Associates Ltd. Consulting Engineers**  
 Carrraig Mór House, 10 High Street, Douglas Road, Cork  
 Tel: 021-4840214 Fax: 021-4840215 E-Mail: info@mhl.ie

Designed: GW Drawn: GW Checked: KM

Scale: H: 1:500, 1:40 @ A3 Date: Feb 2022

Job No: 21029HD Drawing No: NBHD\_SLS\_P02 Revision: