


SITE LAYOUT PLAN 1:500

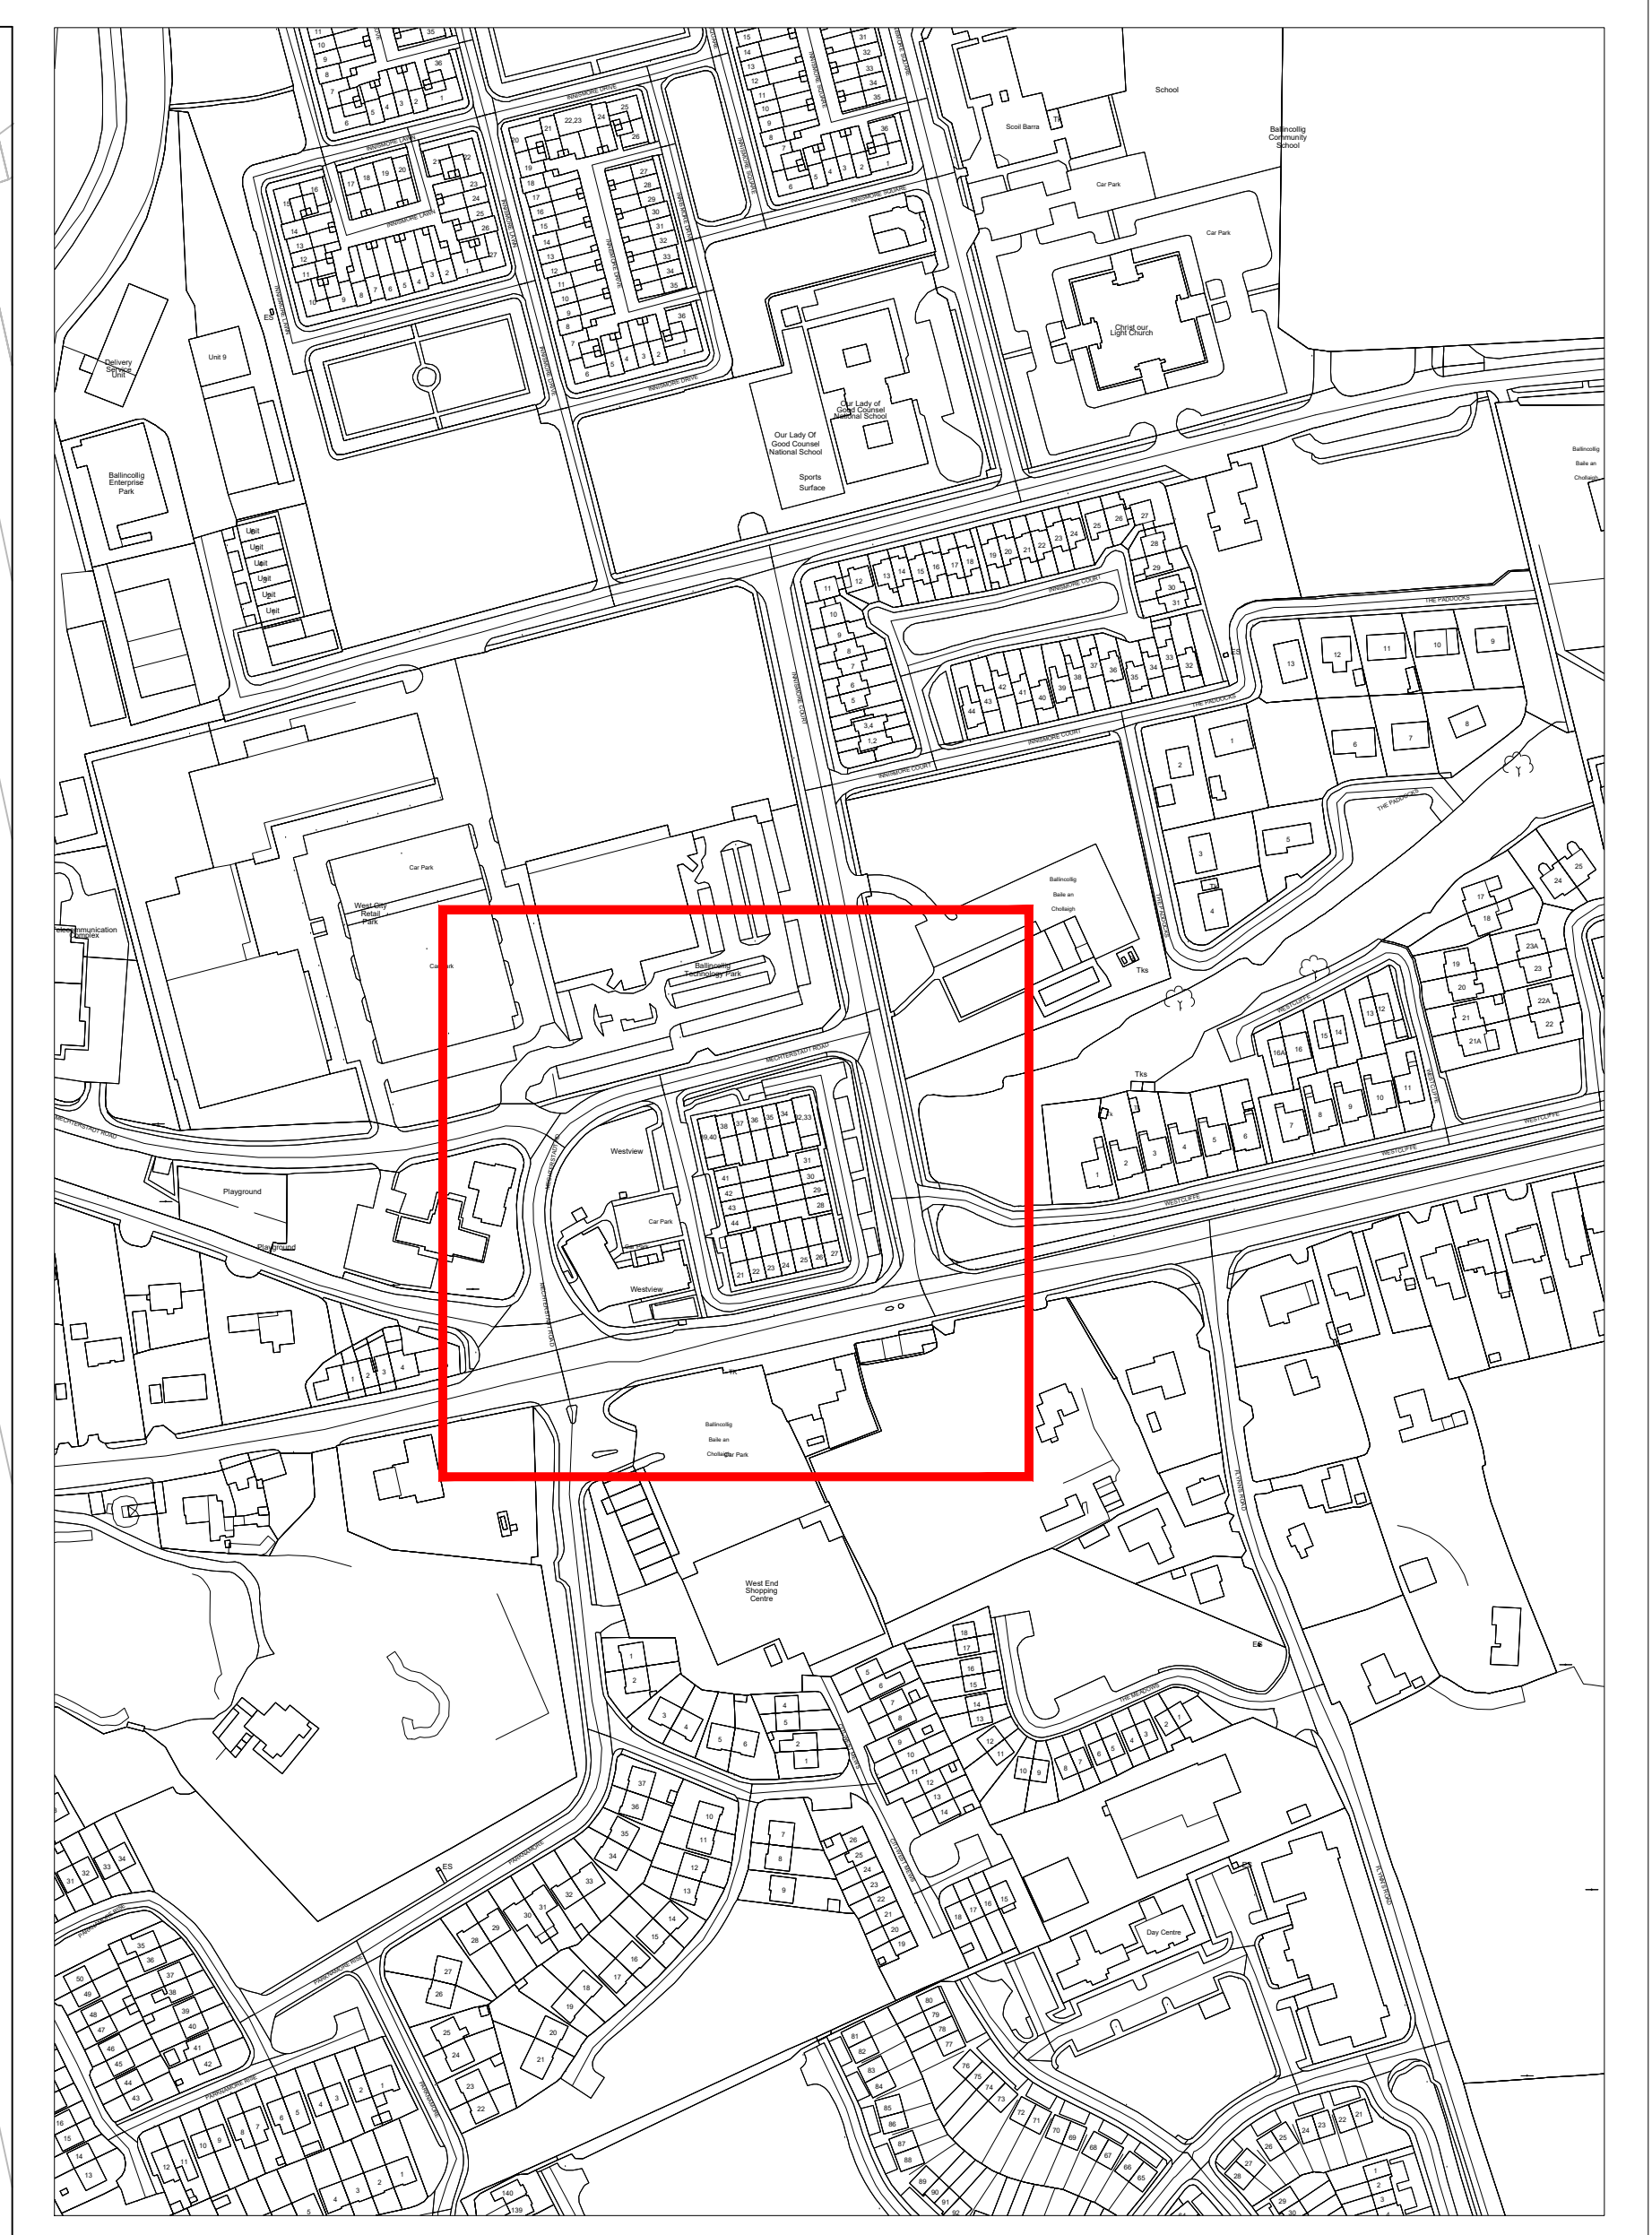

SITE LOCATION MAP 1:2500

### LEGEND

- Taking in Charge (TIC) Boundary
- Area to be TIC
- Road Area
- Grass Area
- Public Lighting
- 225 Ø Storm Sewer Drainage
- 150 Ø Foul Sewer Drainage
- Water Main

### COMMUNITY, CULTURE & PLACEMAKING

Economic Development (021) 4924564  
 Development Management (021) 4924609  
 Planning Policy (021) 4924086

Web: [www.corkcity.ie](http://www.corkcity.ie)  
 E-mail: [planning@corkcity.ie](mailto:planning@corkcity.ie)

Address

## Westview Ballincollig Cork

Title

### Westview Area to be Taken in Charge

Scale 1/250 @ A1  
 Date 24/05/2023  
 Drawn By AK  
 Checked By VF

Plotfiles Ref.

Drawing Status	Job No.	Drawing No.	Rev.
TIC	JOB_NO	01	REV

Project

### Westview Ballincollig Cork Taking in Charge

