




COPYRIGHT AND OWNERSHIP OF THIS DRAWING IS VESTED IN DRA CONSULTING ENGINEERS. NO PART OF THIS DOCUMENT MAY BE REPRODUCED OR TRANSMITTED IN ANY FORM OR STORED IN ANY RETRIEVAL SYSTEM OF ANY NATURE WITHOUT THE WRITTEN PERMISSION OF DRA CONSULTING ENGINEERS AS COPYRIGHT HOLDER EXCEPT AS AGREED FOR USE ON THE PROJECT FOR WHICH THE DOCUMENT WAS ORIGINALLY ISSUED. ©

ALL RIGHT RESERVED BY THE LAW OF COPYRIGHT AND BY INTERNATIONAL COPYRIGHT CONVENTIONS ARE RESERVED TO DRA CONSULTING ENGINEERS. ©

ORDNANCE SURVEY MAPS REPRODUCED UNDER LICENCE No. CYAL50173115. © ORDNANCE SURVEY IRELAND / GOVERNMENT OF IRELAND.

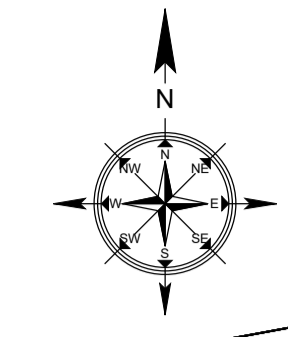

- LEGEND:**
- SITE BOUNDARY
  - OUTLINE OF PROPOSED DEVELOPMENT
  - - - PROPOSED REINFORCED CONCRETE RETAINING WALL
  - LVL = XXX.XXXm  
CH = XXX.XXXm

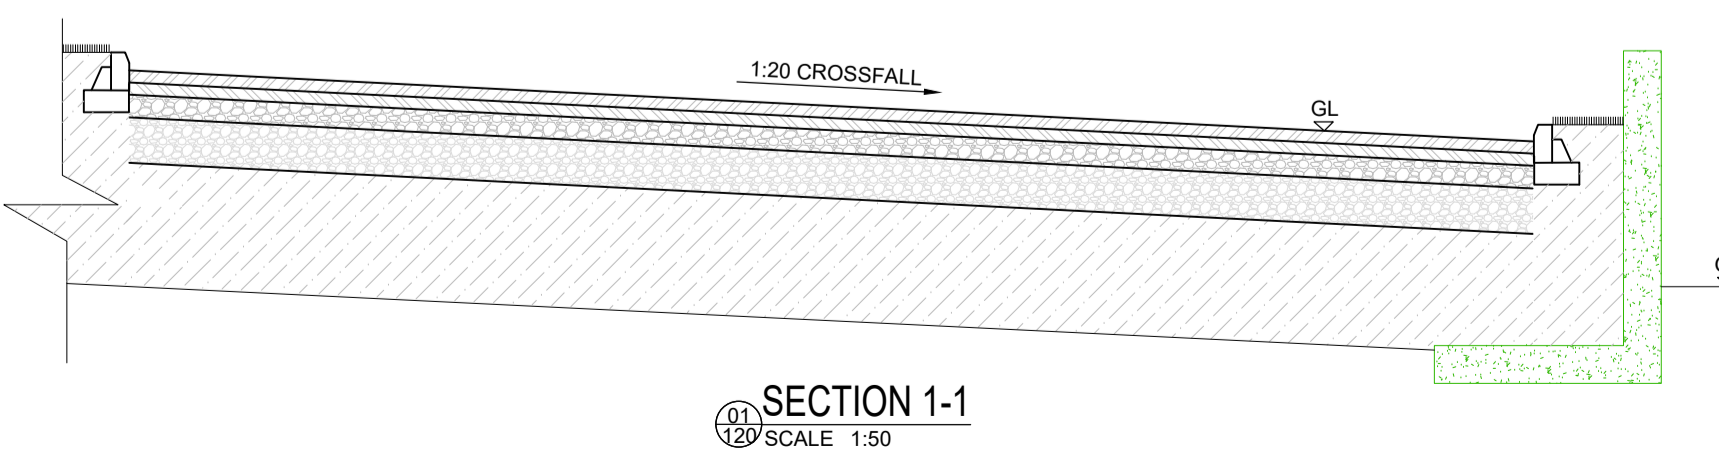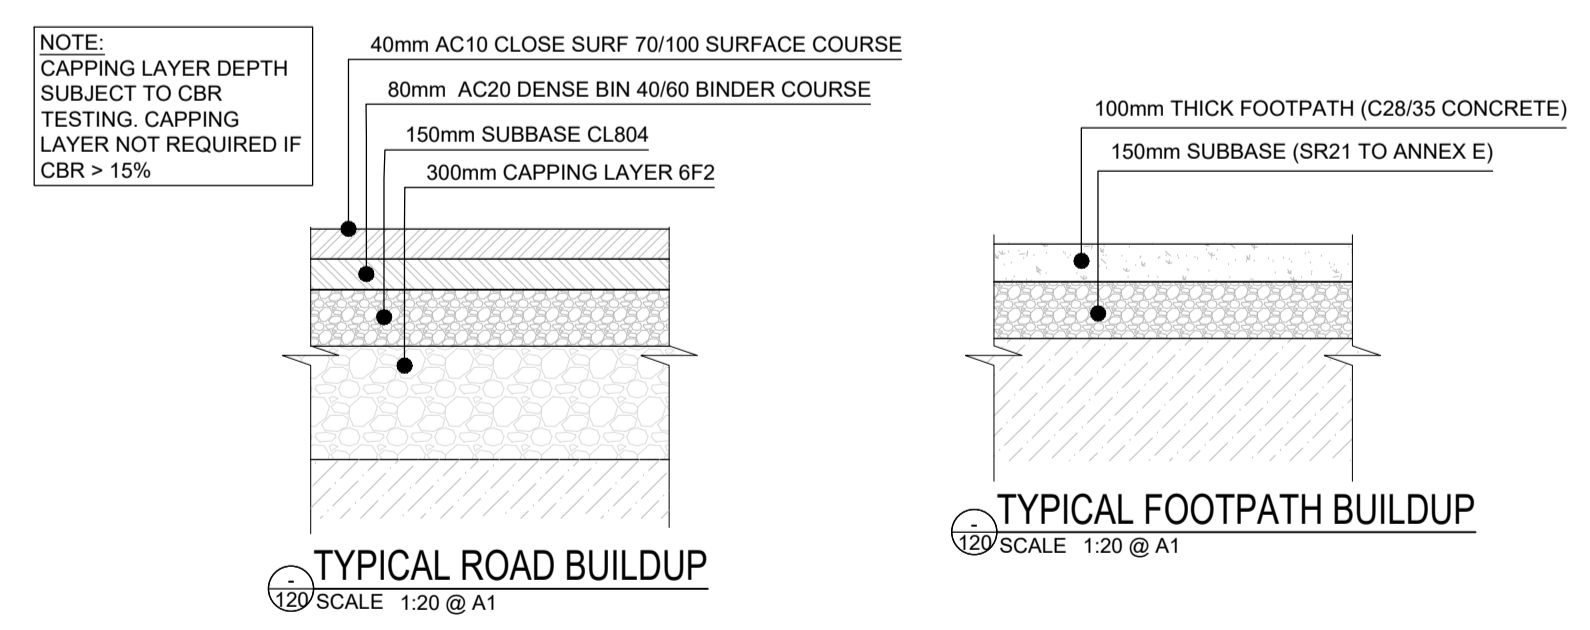

PROPOSED ROAD LAYOUT  
SCALE 1:100

TYPICAL ROAD BUILDUP  
SCALE 1:20 @ A1

TYPICAL FOOTPATH BUILDUP  
SCALE 1:20 @ A1

SECTION 1-1  
SCALE 1:50

2	TURNING HEAD REVISED	JOK	RP	JR	30/08/23
REV.	DESCRIPTION	PROD.	VERIF.	APPR.	DATE

**PLANNING**

**DRA**  
CONSULTING ENGINEERS

**NSAI**  
REGISTERED MEMBER

**DUBLIN** T: 01-4007515 | **LIMERICK** 061-310-701 | **WEXFORD** 053-915-2814 | **E:** info@drciconsulting.ie | **W:** www.drciconsulting.ie

CLIENT:	CORK CITY COUNCIL				
PROJECT:	NEW ACCOMMODATION AT 101-102 HOLLYVILLE, HOLLYHILL, CORK CITY.				
TITLE:	PROPOSED ROAD LAYOUT				
DATE:	25/07/2023	SCALE:	AS SHOWN @ A1		
DESIGNER:	JOK	DRG. No.	22245-120		
PRODUCER:	JOK	REV.	2		
VERIFIER:	JR				
APPROVER:	AD				