



**COMHAIRLE CATHRACH CHORCAÍ  
CORK CITY COUNCIL**

Infrastructural Development Directorate

**Glen Ryan and Cattle Market Area  
Active Travel Improvement Works**


Section 38 Planning Proposal

**Drawings**

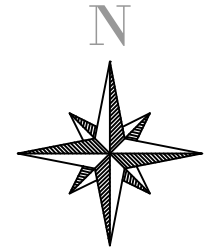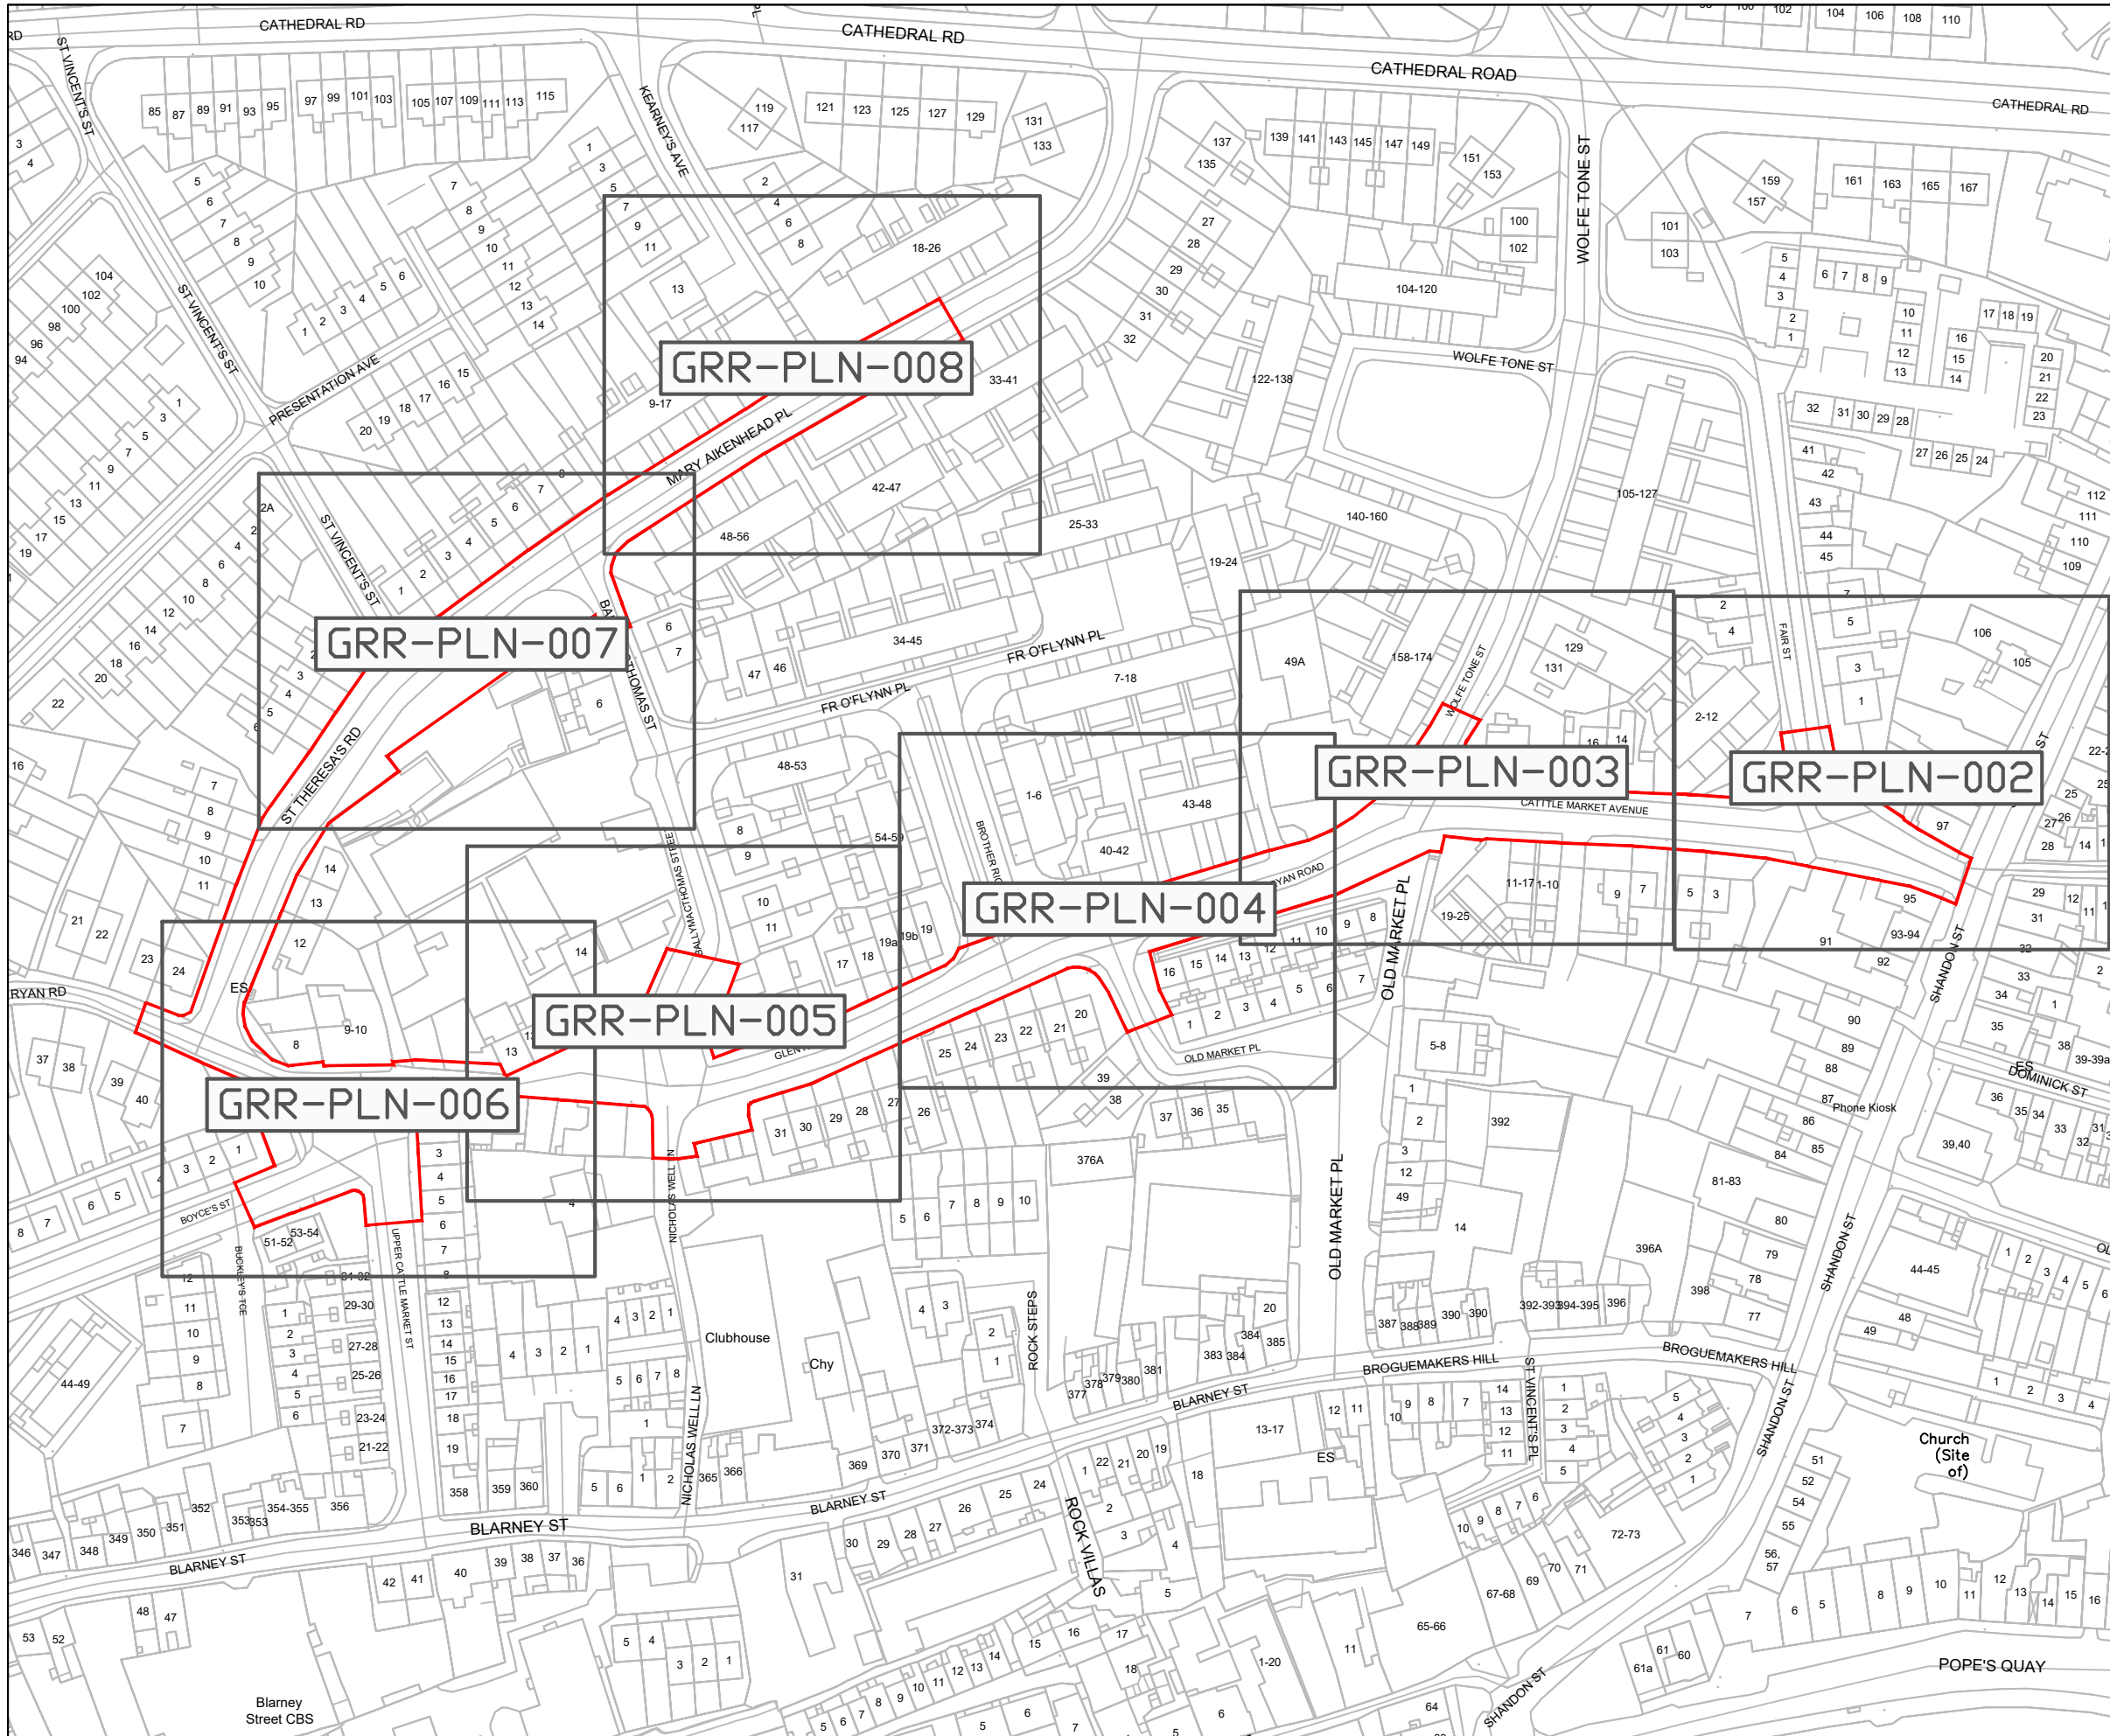

Legend

— Project Extents

| 0  | CM      |                               |                      |
|--|---------|-------------------------------|----------------------|
| Rev. No.   | Rev. By | Date                          | Revision Description |
|  <b>Comhairle Cathrach Chorcaí</b><br><b>CORK CITY COUNCIL</b><br>Infrastructure Development Directorate<br>Second Floor, Cork City Hall<br>Anglesea Street, Cork.<br>Tel: (021) 492 4000 |         |                               |                      |
| <small>ORDNANCE SURVEY IRELAND<br/>         LICENCE NO. CVL50247147<br/>         UNAUTHORISED REPRODUCTION INFRINGES ORDNANCE SURVEY IRELAND<br/>         AND GOVERNMENT OF IRELAND COPYRIGHT.</small>   |         |                               |                      |
| Project Title: <b>GLEN RYAN AND CATTLE MARKET AREA ACTIVE TRAVEL IMPROVEMENT WORKS</b>   |         |                               |                      |
| Drawing Title: <b>SECTION_38_PROPOSAL LOCATION PLAN &amp; INDEX</b>  |         |                               |                      |
| Dwg. No.: <b>GRR-PLN-001</b>   |         | Issue For: <b>INFORMATION</b> |                      |
| Scale: <b>NTS</b>  |         | Date: <b>30/11/2023</b>       |                      |
| Drawn: <b>CNIMHURCHÚ</b>   |         | Checked / Approved: <b>JG</b> |                      |

Blarney Street CBS

POPE'S QUAY

Church (Site of)

GRR-PLN-008

GRR-PLN-007

GRR-PLN-003

GRR-PLN-002

GRR-PLN-004

GRR-PLN-005

GRR-PLN-006



Legend

-  New Uncontrolled Pedestrian Crossing
-  New Footpath
-  New Loading Bay
-  Raised Surface
-  New Cobble Paving
-  New Trees
-  New Groundcover Planted Area
-  New Wildflower Planted Area
-  New Shrubs Area
-  New Bench

|   |    |  |  |
|---|----|--|--|
| 0 | CM |  |  |
|---|----|--|--|

| Rev. No. | Rev. By | Date | Revision Description |
|----------|---------|------|----------------------|
|----------|---------|------|----------------------|




Comhairle Cathrach Chorcaí  
**CORK CITY COUNCIL**  
Infrastructure Development Directorate  
Second Floor, Cork City Hall  
Anglesea Street, Cork.  
Tel: (021) 492 4000

ORDNANCE SURVEY IRELAND  
LICENCE NO. CVALS247147  
© ORDNANCE SURVEY IRELAND.  
UNAUTHORISED REPRODUCTION INFRINGES ORDNANCE SURVEY IRELAND  
AND GOVERNMENT OF IRELAND COPYRIGHT.

Project Title: GLEN\_RYAN\_AND\_CATTLE\_MARKET  
AREA\_ACTIVE\_TRAVEL\_IMPROVEMENT  
WORKS

Drawing Title: SECTION\_38\_PROPOSAL  
LAYOUT\_SHEET\_1\_OF\_7

|                          |                           |
|--------------------------|---------------------------|
| Dwg. No.:<br>GRR-PLN-002 | Issue For:<br>INFORMATION |
| Scale:<br>1:300          | Date:<br>30/11/2023       |
| Drawn:<br>CNÍMHURCHÚ     | Checked / Approved:<br>JG |

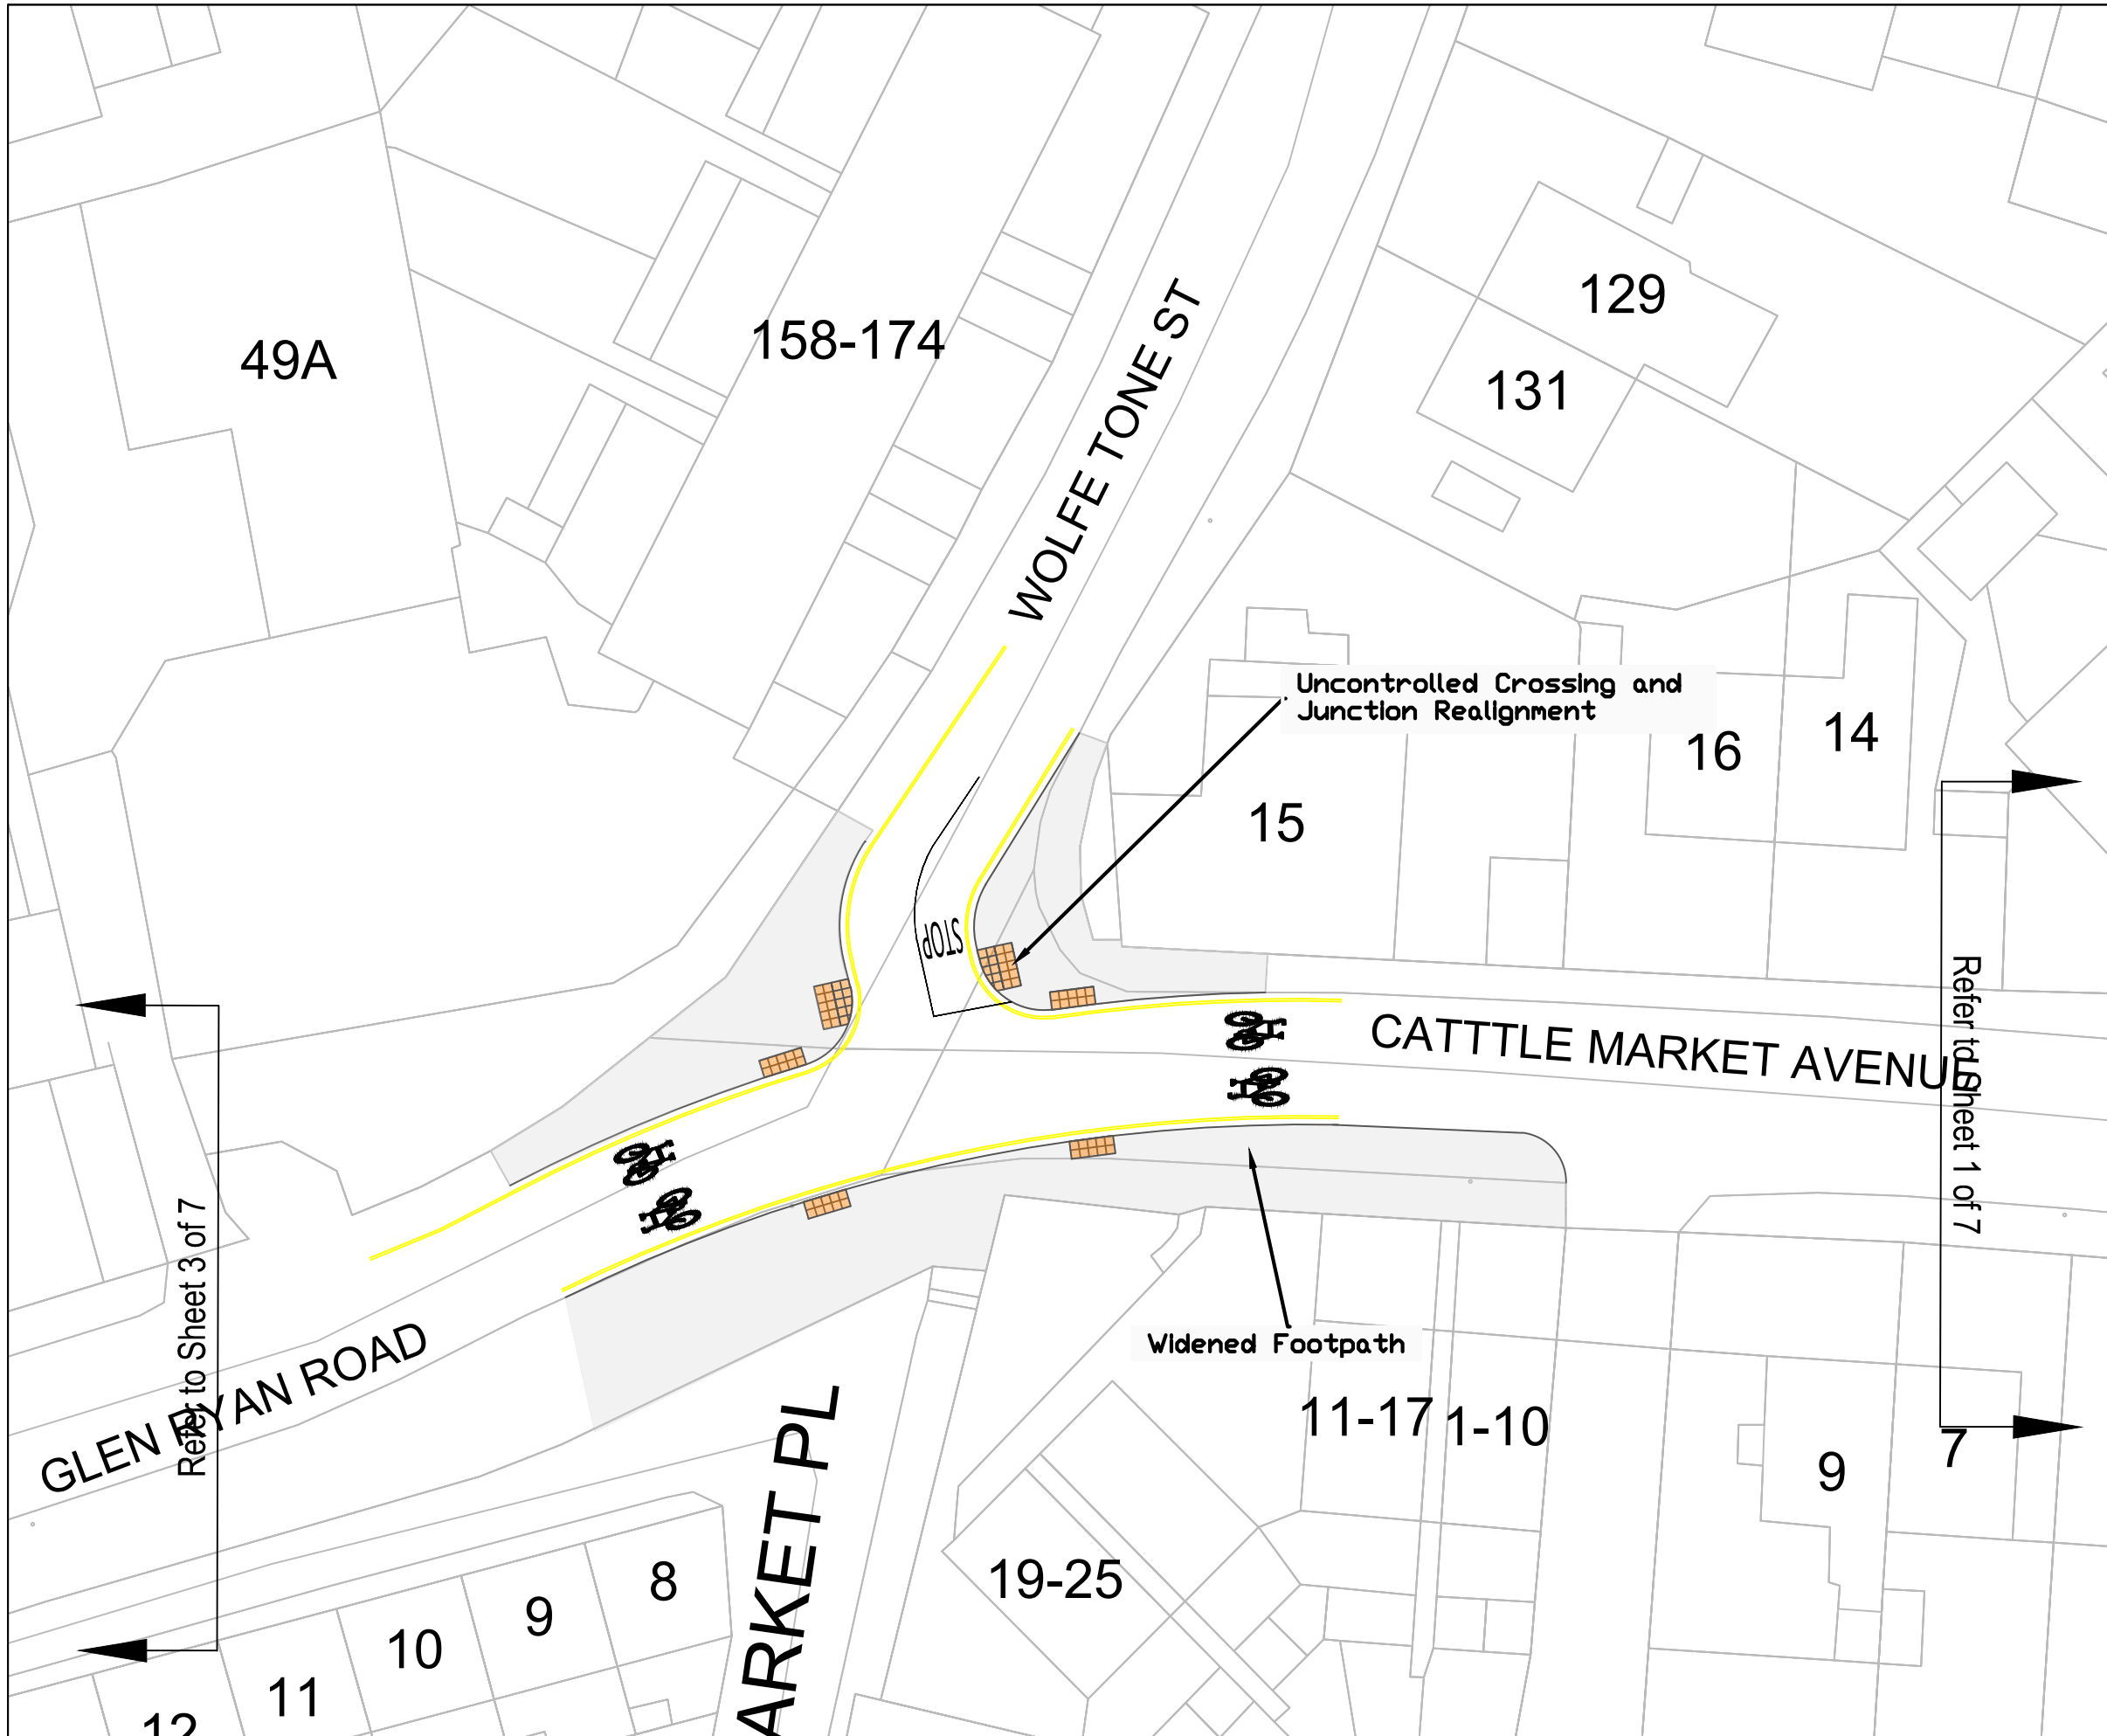

Legend

-  New Uncontrolled Pedestrian Crossing
-  New Footpath
-  New Loading Bay
-  Raised Surface
-  New Cobble Paving
-  New Trees
-  New Groundcover Planted Area
-  New Wildflower Planted Area
-  New Shrubs Area
-  New Bench

|   |    |  |  |
|---|----|--|--|
| 0 | CM |  |  |
|---|----|--|--|

| Rev. No. | Rev. By | Date | Revision Description |
|----------|---------|------|----------------------|
|----------|---------|------|----------------------|


**Comhairle Cathrach Chorcaí**  
**CORK CITY COUNCIL**  
 Infrastructure Development Directorate  
 Second Floor, Cork City Hall  
 Anglesea Street, Cork.  
 Tel: (021) 492 4000

ORDNANCE SURVEY IRELAND  
 LICENCE NO. CYAL50247147  
 © ORDNANCE SURVEY IRELAND.  
 UNAUTHORISED REPRODUCTION INFRINGES ORDNANCE SURVEY IRELAND  
 AND GOVERNMENT OF IRELAND COPYRIGHT.

|                |  |
|----------------|--|
| Project Title: | GLEN_RYAN_AND_CATTLE_MARKET<br>AREA_ACTIVE_TRAVEL_IMPROVEMENT<br>WORKS |
|----------------|--|

|                |  |
|----------------|--|
| Drawing Title: | SECTION_38_PROPOSAL<br>LAYOUT_SHEET_2_OF_7 |
|----------------|--|

|           |             |                     |             |
|-----------|-------------|---------------------|-------------|
| Dwg. No.: | GRR-PLN-003 | Issue For:          | INFORMATION |
| Scale:    | 1:300       | Date:               | 30/11/2023  |
| Drawn:    | CNÍMHURCHÚ  | Checked / Approved: | JG          |



Legend

-  New Uncontrolled Pedestrian Crossing
-  New Footpath
-  New Loading Bay
-  Raised Surface
-  New Cobble Paving
-  New Trees
-  New Groundcover Planted Area
-  New Wildflower Planted Area
-  New Shrubs Area
-  New Bench

|   |    |  |  |
|---|----|--|--|
| 0 | CM |  |  |
|---|----|--|--|

| Rev. No. | Rev. By | Date | Revision Description |
|----------|---------|------|----------------------|
|----------|---------|------|----------------------|





Comhairle Cathrach Chorcaí  
**CORK CITY COUNCIL**  
 Infrastructure Development Directorate  
 Second Floor, Cork City Hall  
 Anglesea Street, Cork.  
 Tel: (021) 492 4000

ORDNANCE SURVEY IRELAND  
 LICENCE NO. CV/AL50257147  
 © ORDNANCE SURVEY IRELAND.  
 UNAUTHORISED REPRODUCTION INFRINGES ORDNANCE SURVEY IRELAND  
 AND GOVERNMENT OF IRELAND COPYRIGHT.

Project Title: GLEN\_RYAN\_AND\_CATTLE\_MARKET  
 AREA\_ACTIVE\_TRAVEL\_IMPROVEMENT  
 WORKS

Drawing Title: SECTION\_38\_PROPOSAL  
 LAYOUT\_SHEET\_3\_OF\_7

|                          |                           |
|--------------------------|---------------------------|
| Dwg. No.:<br>GRR-PLN-004 | Issue For:<br>INFORMATION |
| Scale:<br>1:300          | Date:<br>30/11/2023       |
| Drawn:<br>CNÍMHURCHÚ     | Checked / Approved:<br>JG |

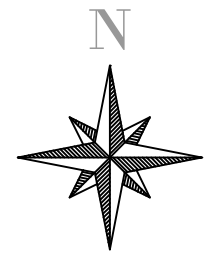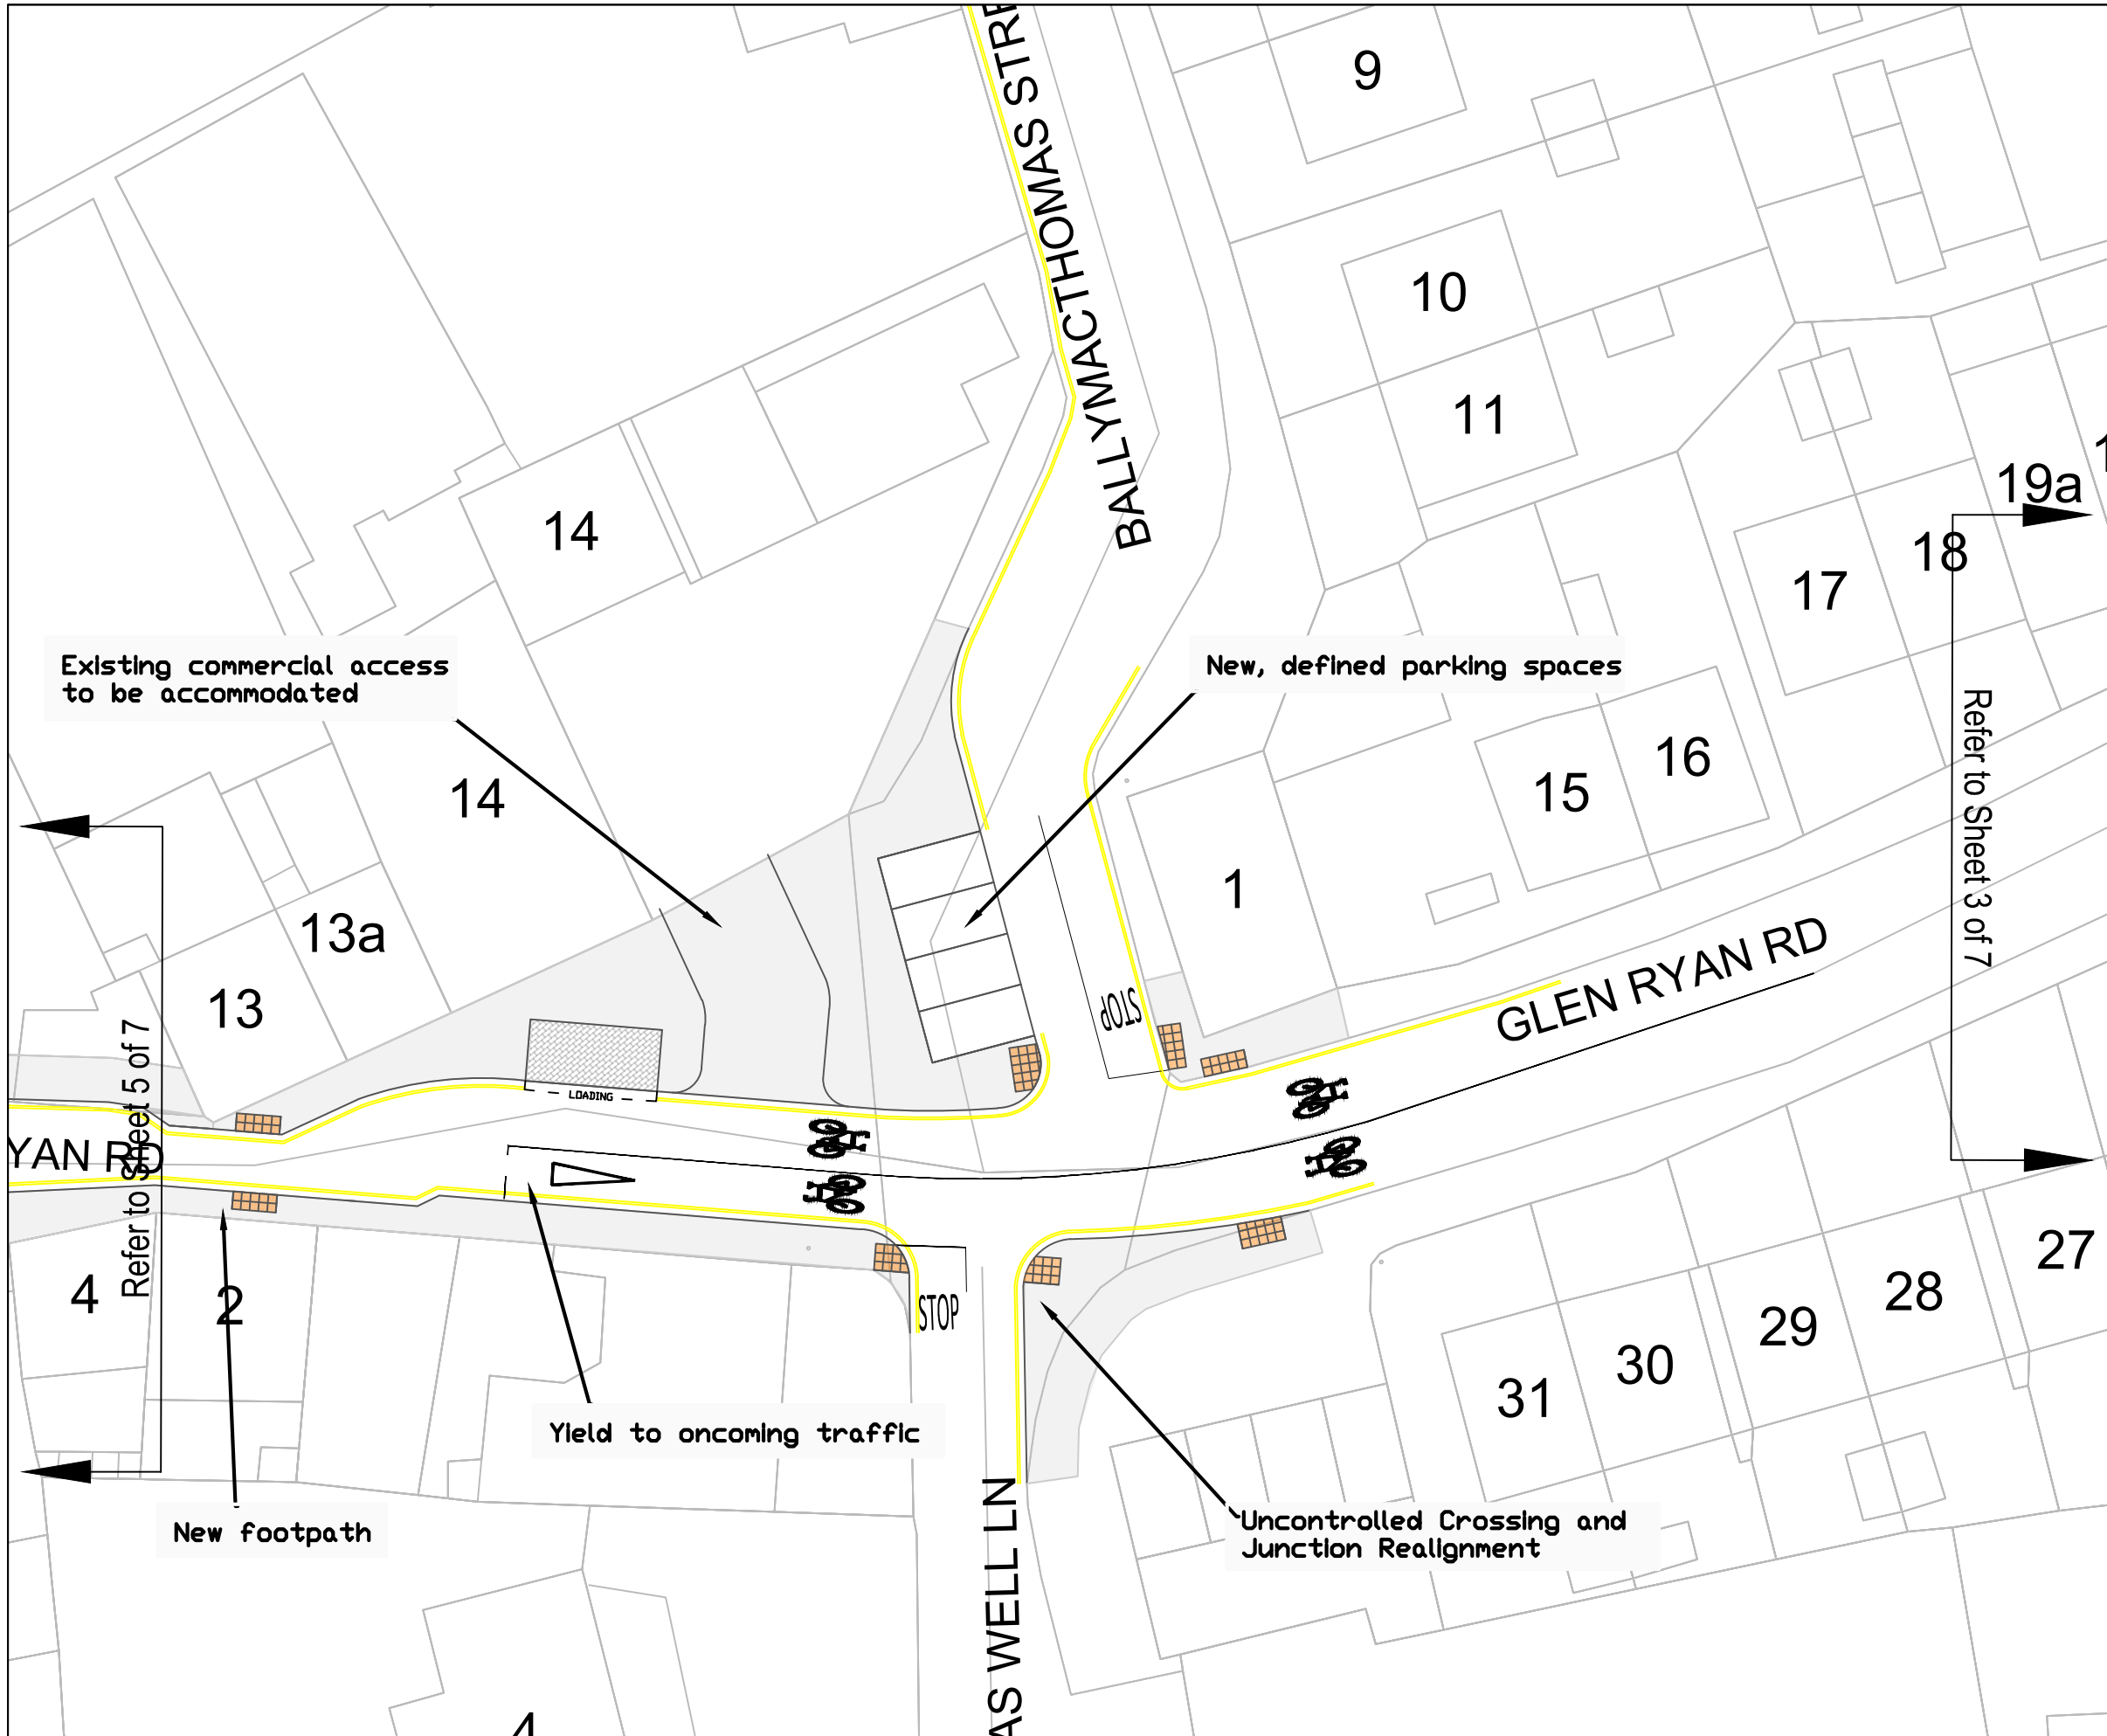

Legend

-  New Uncontrolled Pedestrian Crossing
-  New Footpath
-  New Loading Bay
-  Raised Surface
-  New Cobble Paving
-  New Trees
-  New Groundcover Planted Area
-  New Wildflower Planted Area
-  New Shrubs Area
-  New Bench

|   |    |  |  |
|---|----|--|--|
| 0 | CM |  |  |
|---|----|--|--|

| Rev. No. | Rev. By | Date | Revision Description |
|----------|---------|------|----------------------|
|----------|---------|------|----------------------|



**Comhairle Cathrach Chorcaí**  
**CORK CITY COUNCIL**  
 Infrastructure Development Directorate  
 Second Floor, Cork City Hall  
 Anglesea Street, Cork.  
 Tel: (021) 492 4000

ORDNANCE SURVEY IRELAND  
 LICENCE NO. CVALS5247147  
 © ORDNANCE SURVEY IRELAND.  
 UNAUTHORISED REPRODUCTION INFRINGES ORDNANCE SURVEY IRELAND  
 AND GOVERNMENT OF IRELAND COPYRIGHT.

Project Title: GLEN\_RYAN\_AND\_CATTLE\_MARKET  
 AREA\_ACTIVE\_TRAVEL\_IMPROVEMENT  
 WORKS

Drawing Title: SECTION\_38\_PROPOSAL  
 LAYOUT\_SHEET\_4\_OF\_7

|                          |                           |
|--------------------------|---------------------------|
| Dwg. No.:<br>GRR-PLN-005 | Issue For:<br>INFORMATION |
| Scale:<br>1:300          | Date:<br>30/11/2023       |
| Drawn:<br>CNÍMHURCHÚ     | Checked / Approved:<br>JG |

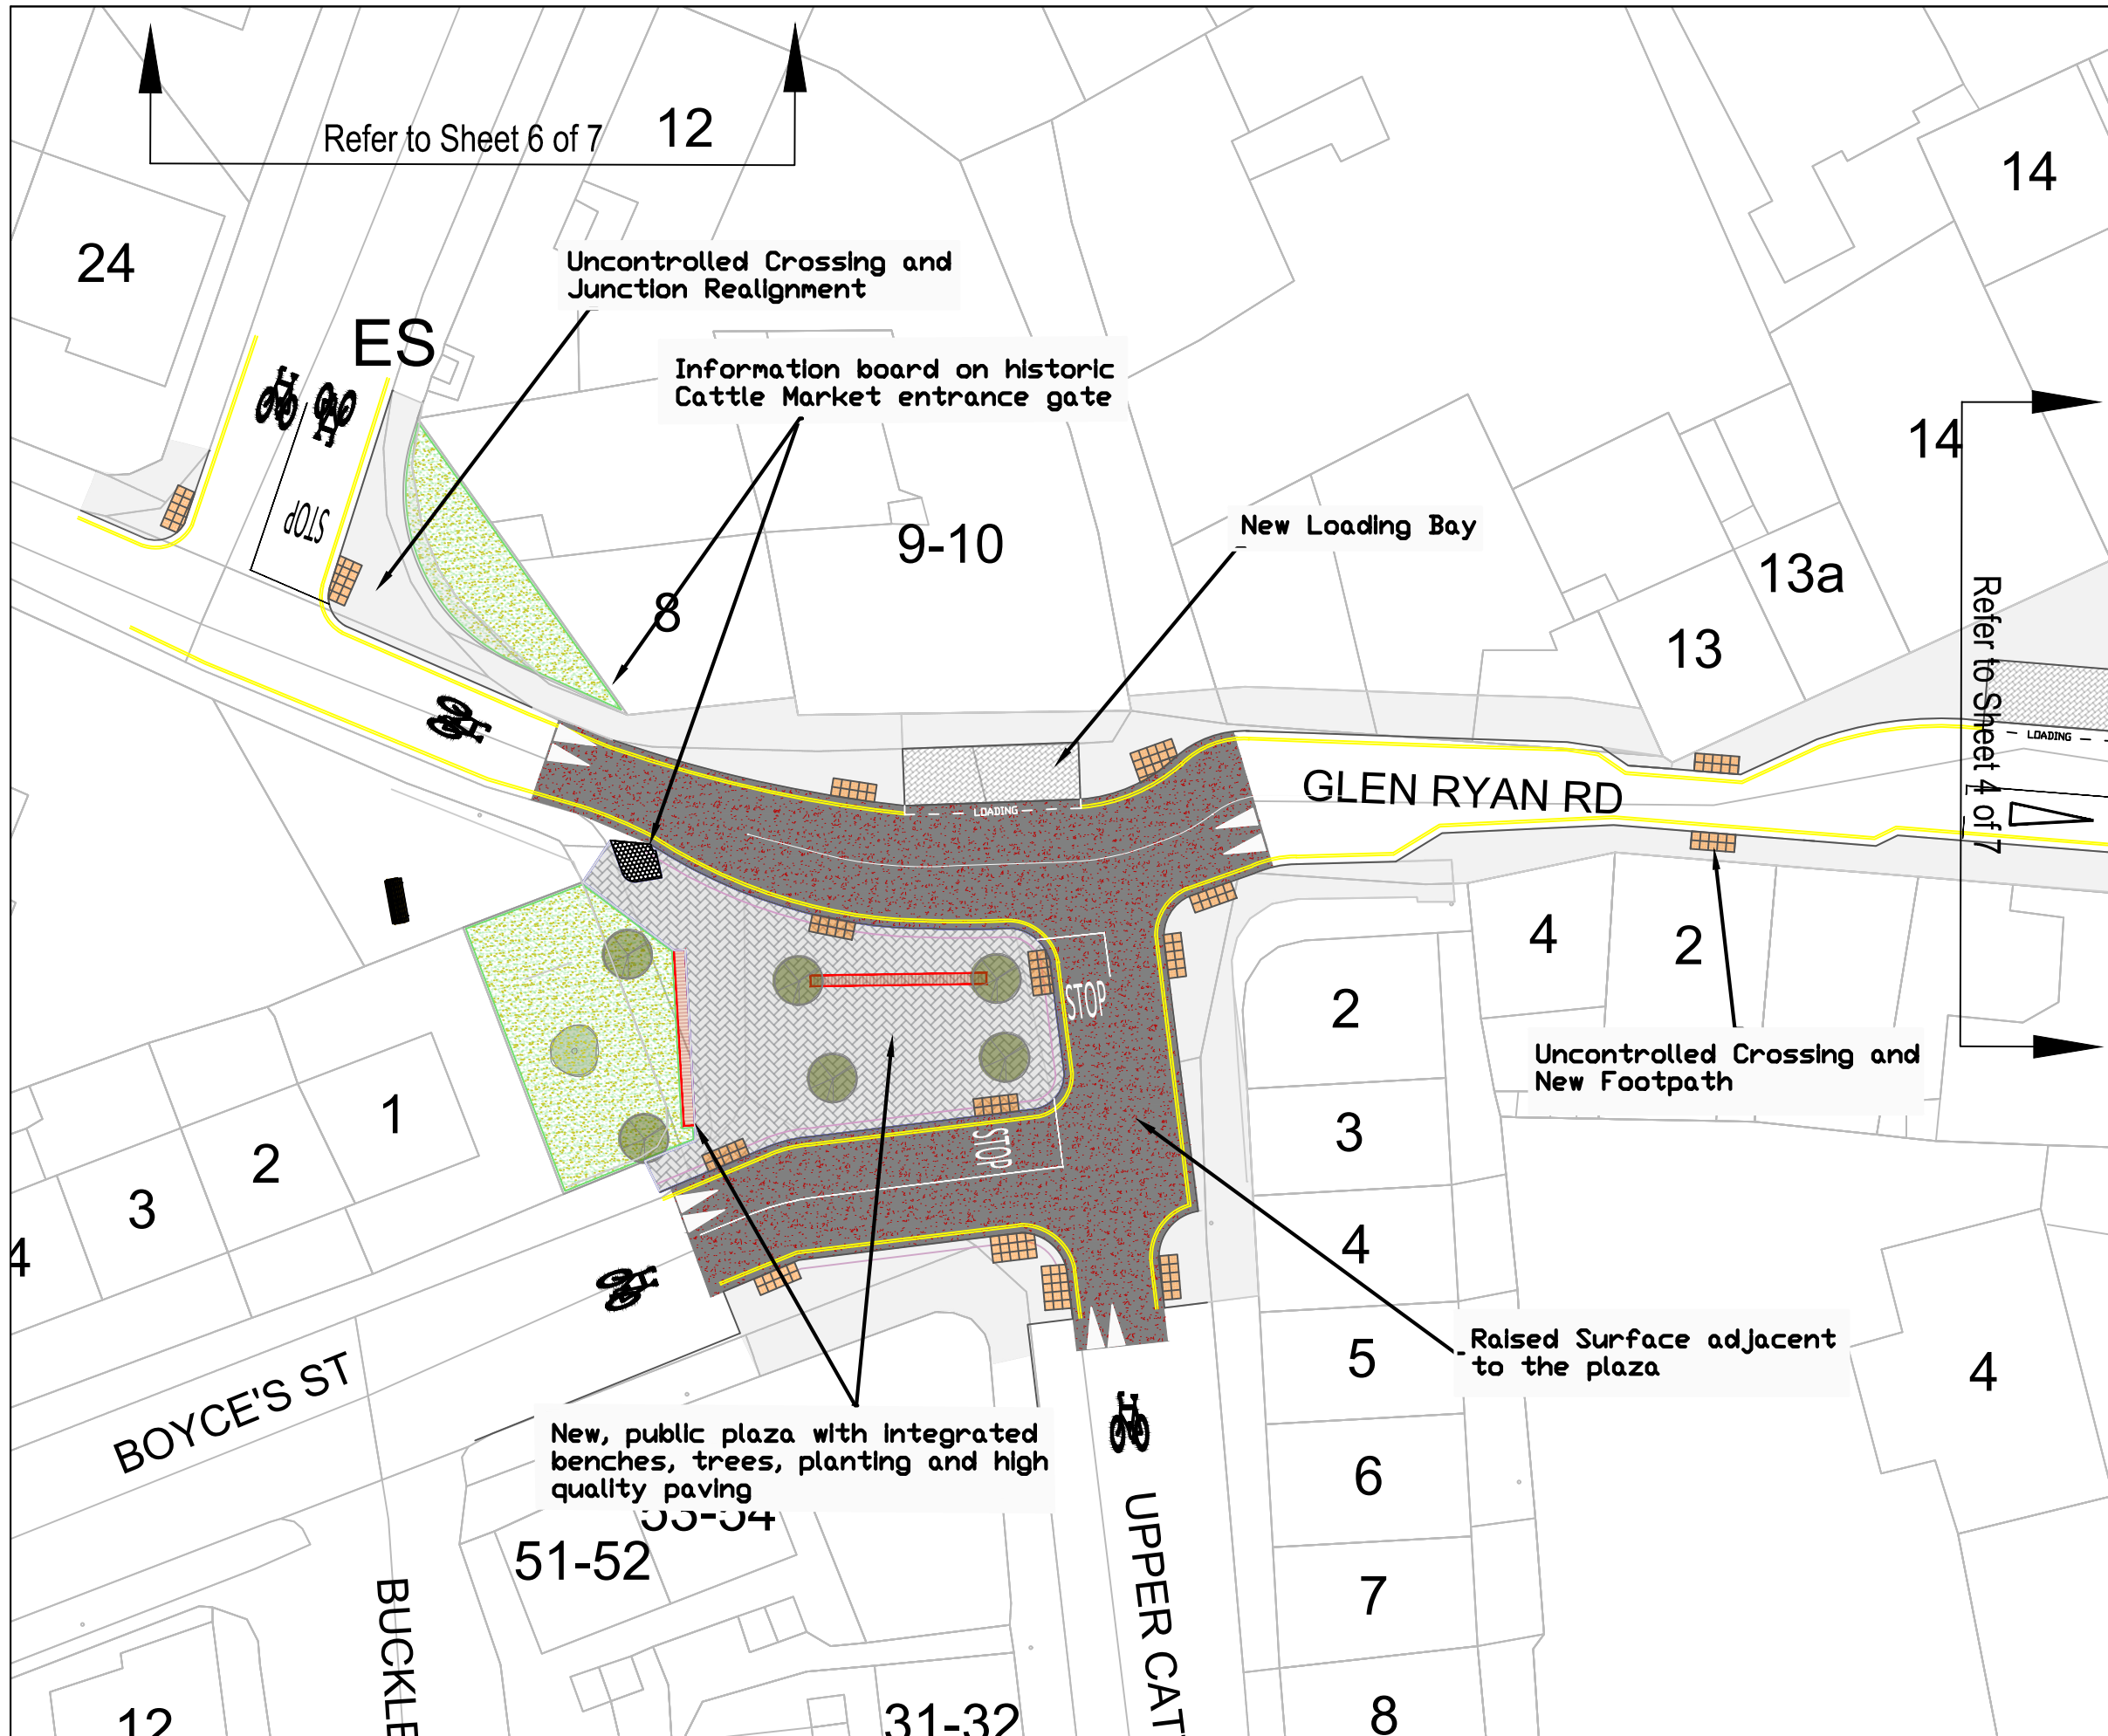

Legend

-  New Uncontrolled Pedestrian Crossing
-  New Footpath
-  New Loading Bay
-  Raised Surface
-  New Cobble Paving
-  New Trees
-  New Groundcover Planted Area
-  New Wildflower Planted Area
-  New Shrubs Area
-  New Bench

| 0        | CM      |      |                      |
|----------|---------|------|----------------------|
| Rev. No. | Rev. By | Date | Revision Description |



**Comhairle Cathrach Chorcaí**  
**CORK CITY COUNCIL**  
 Infrastructure Development Directorate  
 Second Floor, Cork City Hall  
 Anglesea Street, Cork.  
 Tel: (021) 492 4000

ORDNANCE SURVEY IRELAND  
 LICENCE NO. CV4LS9247147  
 © ORDNANCE SURVEY IRELAND.  
 UNAUTHORISED REPRODUCTION INFRINGES ORDNANCE SURVEY IRELAND  
 AND GOVERNMENT OF IRELAND COPYRIGHT.


Project Title: GLEN\_RYAN\_AND\_CATTLE\_MARKET  
 AREA\_ACTIVE\_TRAVEL\_IMPROVEMENT  
 WORKS

Drawing Title: SECTION\_38\_PROPOSAL  
 LAYOUT\_SHEET\_5\_OF\_7

|                          |                           |
|--------------------------|---------------------------|
| Dwg. No.:<br>GRR-PLN-006 | Issue For:<br>INFORMATION |
| Scale:<br>1:300          | Date:<br>30/11/2023       |
| Drawn:<br>CNÍMHURCHÚ     | Checked / Approved:<br>JG |

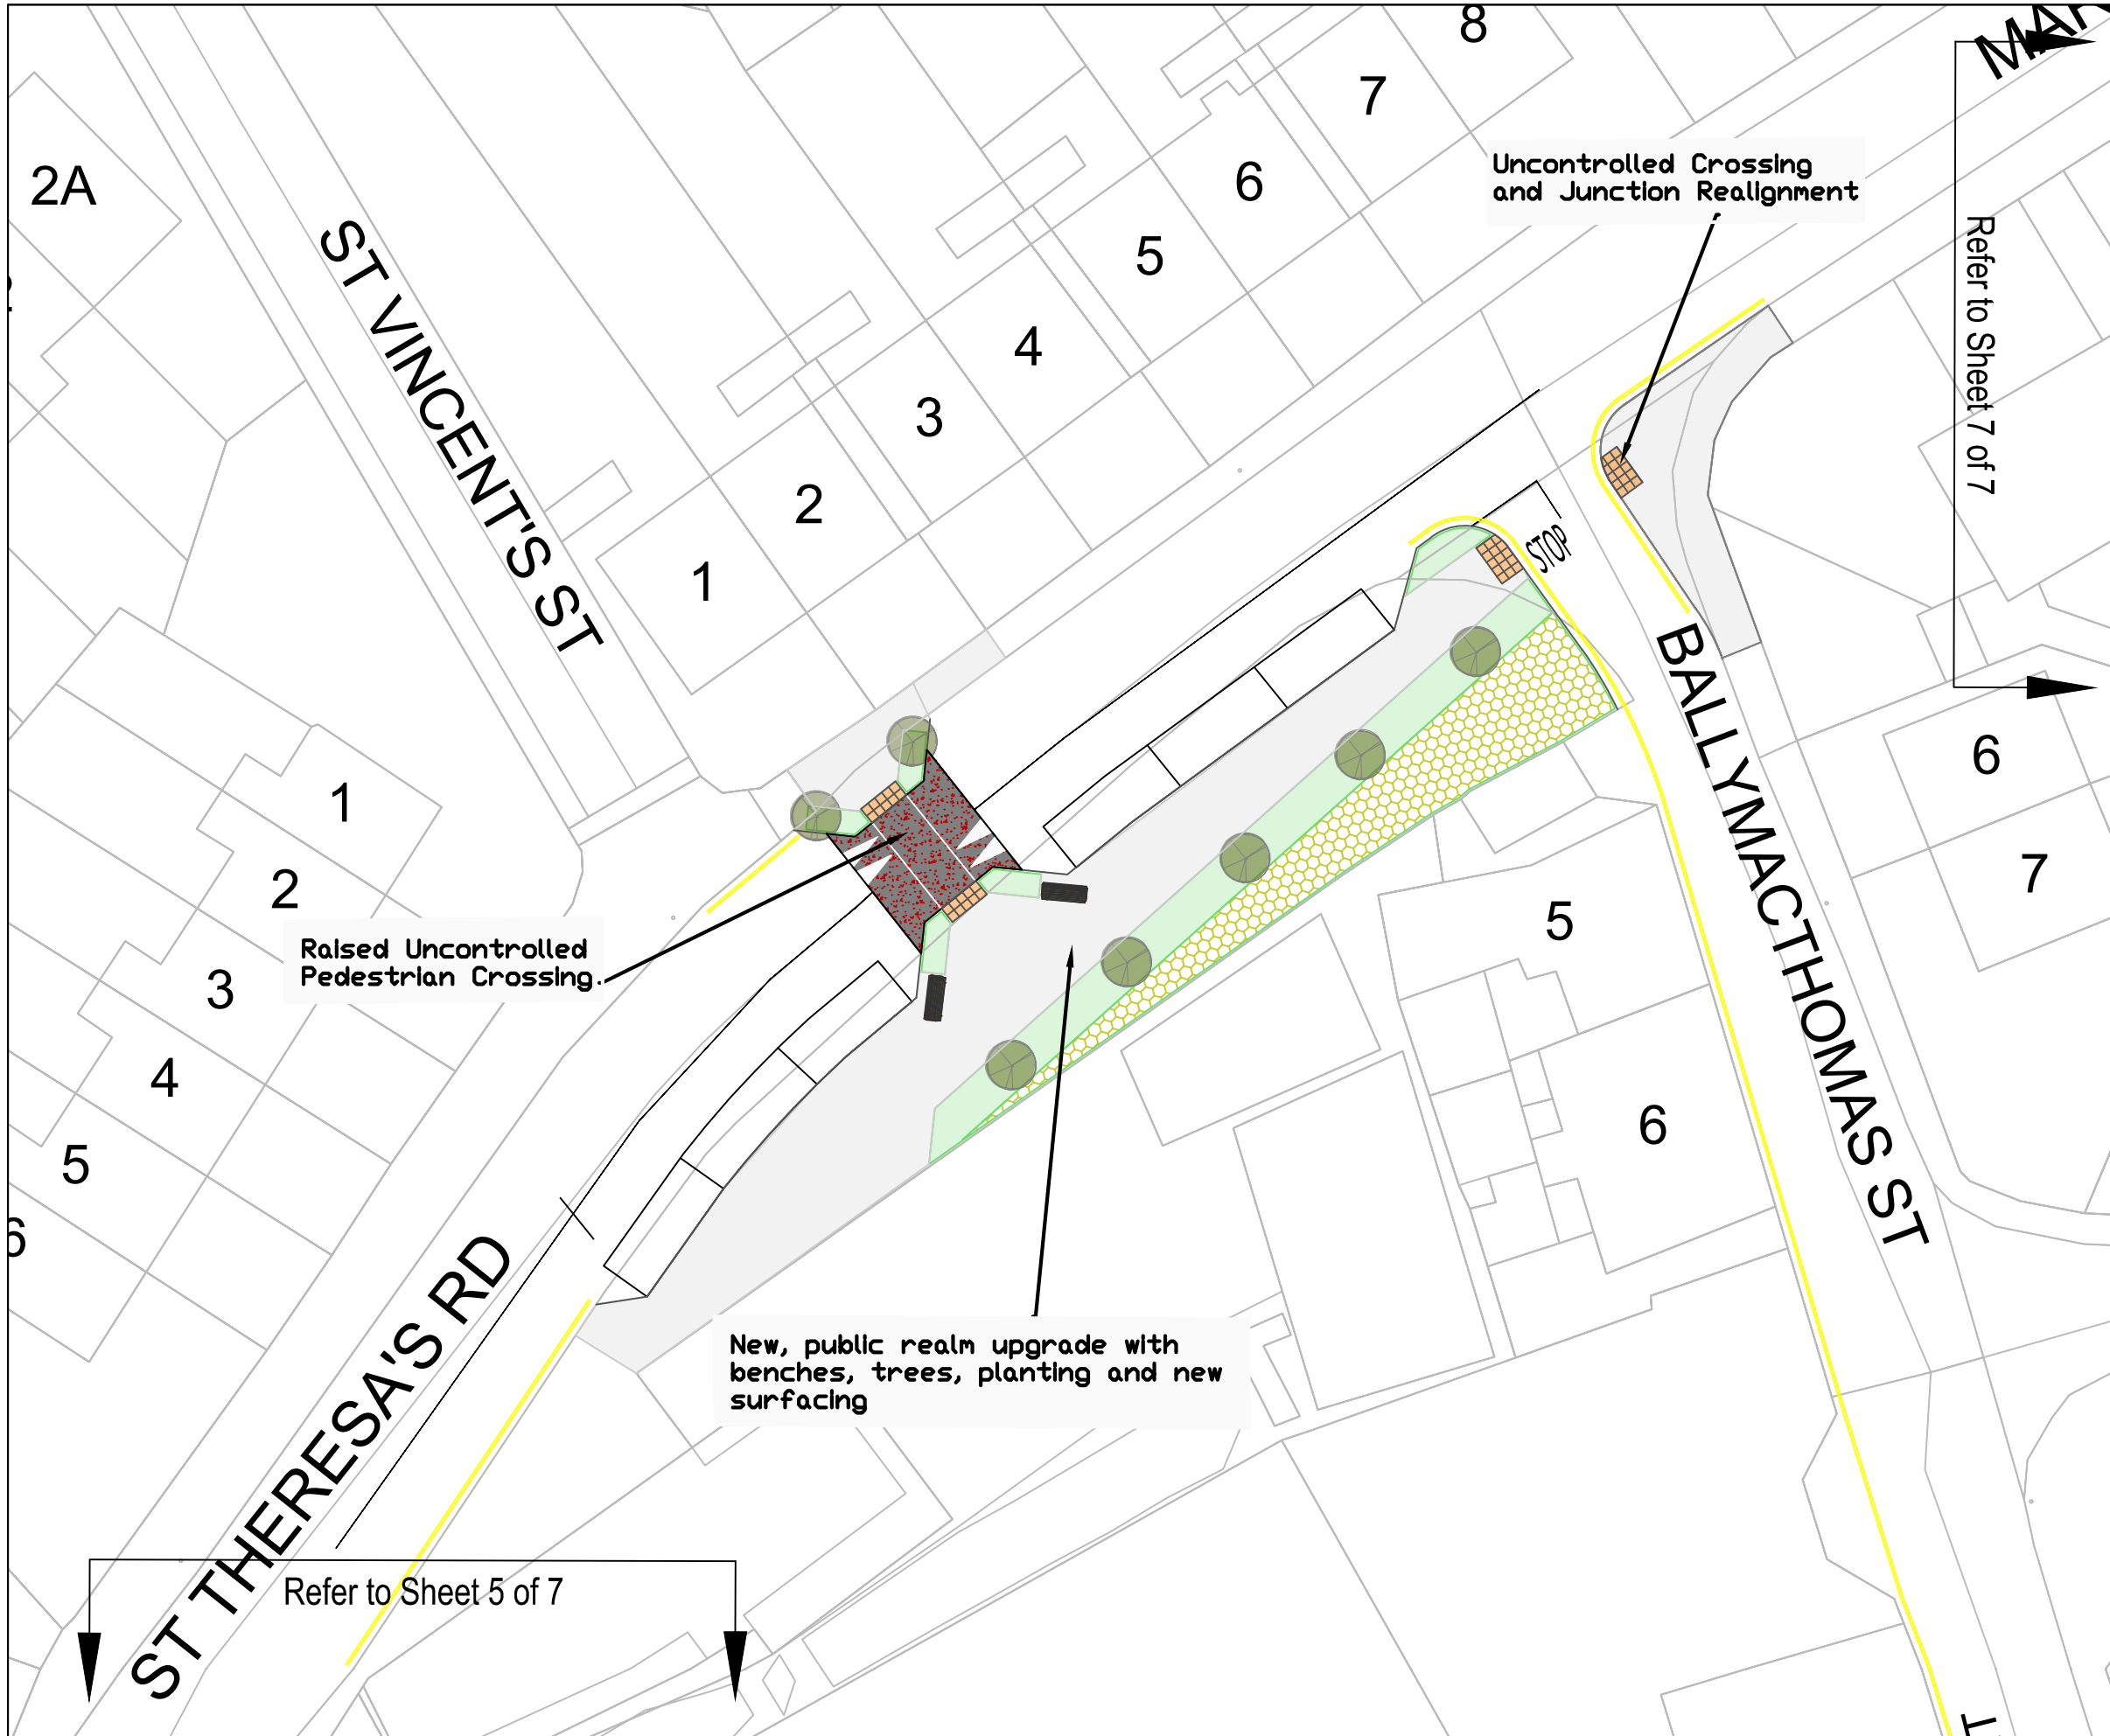

- Legend
- New Uncontrolled Pedestrian Crossing
  - New Footpath
  - New Loading Bay
  - Raised Surface
  - New Cobble Paving
  - New Trees
  - New Groundcover Planted Area
  - New Wildflower Planted Area
  - New Shrubs Area
  - New Bench

| 0  | CM      |                        |                      |
|--|---------|------------------------|----------------------|
| Rev. No.   | Rev. By | Date                   | Revision Description |
|  <b>Comhairle Cathrach Chorcaí</b><br><b>CORK CITY COUNCIL</b><br>Infrastructure Development Directorate<br>Second Floor, Cork City Hall<br>Anglesea Street, Cork.<br>Tel: (021) 492 4000 |         |                        |                      |
| <small>ORDNANCE SURVEY IRELAND<br/>         LICENCE NO. CYAL5247147<br/>         © ORDNANCE SURVEY IRELAND.<br/>         UNAUTHORISED REPRODUCTION INFRINGES ORDNANCE SURVEY IRELAND<br/>         AND GOVERNMENT OF IRELAND COPYRIGHT.</small>                                 |         |                        |                      |
| Project Title: GLEN_RYAN_AND_CATTLE_MARKET<br>AREA_ACTIVE_TRAVEL_IMPROVEMENT<br>WORKS  |         |                        |                      |
| Drawing Title: SECTION_38_PROPOSAL<br>LAYOUT_SHEET_6_OF_7  |         |                        |                      |
| Dwg. No.: GRR-PLN-007  |         | Issue For: INFORMATION |                      |
| Scale: 1:300   |         | Date: 30/11/2023       |                      |
| Drawn: CNÍMHURCHÚ  |         | Checked / Approved: JG |                      |

Refer to Sheet 5 of 7

Refer to Sheet 7 of 7





Legend

-  New Uncontrolled Pedestrian Crossing
-  New Footpath
-  New Loading Bay
-  Raised Surface
-  New Cobble Paving
-  New Trees
-  New Groundcover Planted Area
-  New Wildflower Planted Area
-  New Shrubs Area
-  New Bench

|   |    |  |  |
|---|----|--|--|
| 0 | CM |  |  |
|---|----|--|--|

| Rev. No. | Rev. By | Date | Revision Description |
|----------|---------|------|----------------------|
|----------|---------|------|----------------------|

|   |   |
|---|---|
|  | <p><b>Comhairle Cathrach Chorcaí</b><br/> <b>CORK CITY COUNCIL</b><br/>         Infrastructure Development Directorate<br/>         Second Floor, Cork City Hall<br/>         Anglesea Street, Cork.<br/>         Tel: (021) 492 4000</p> |
|---|---|

ORDNANCE SURVEY IRELAND  
 LICENCE NO. CYAL50247147  
 © ORDNANCE SURVEY IRELAND.  
 UNAUTHORISED REPRODUCTION INFRINGES ORDNANCE SURVEY IRELAND  
 AND GOVERNMENT OF IRELAND COPYRIGHT.

Project Title: GLEN RYAN AND CATTLE MARKET  
 AREA ACTIVE TRAVEL IMPROVEMENT  
 WORKS

Drawing Title: SECTION\_38\_PROPOSAL  
 LAYOUT\_SHEET\_7\_OF\_7

|                          |                           |
|--------------------------|---------------------------|
| Dwg. No.:<br>GRR-PLN-008 | Issue For:<br>INFORMATION |
| Scale:<br>1:300          | Date:<br>30/11/2023       |
| Drawn:<br>CNÍMHURCHÚ     | Checked / Approved:<br>JG |

Refer to Sheet 6 of 7

MARY AIKENHEAD PL

Raised Uncontrolled  
Pedestrian Crossing

Public Realm Upgrade