



**SECTION 38**

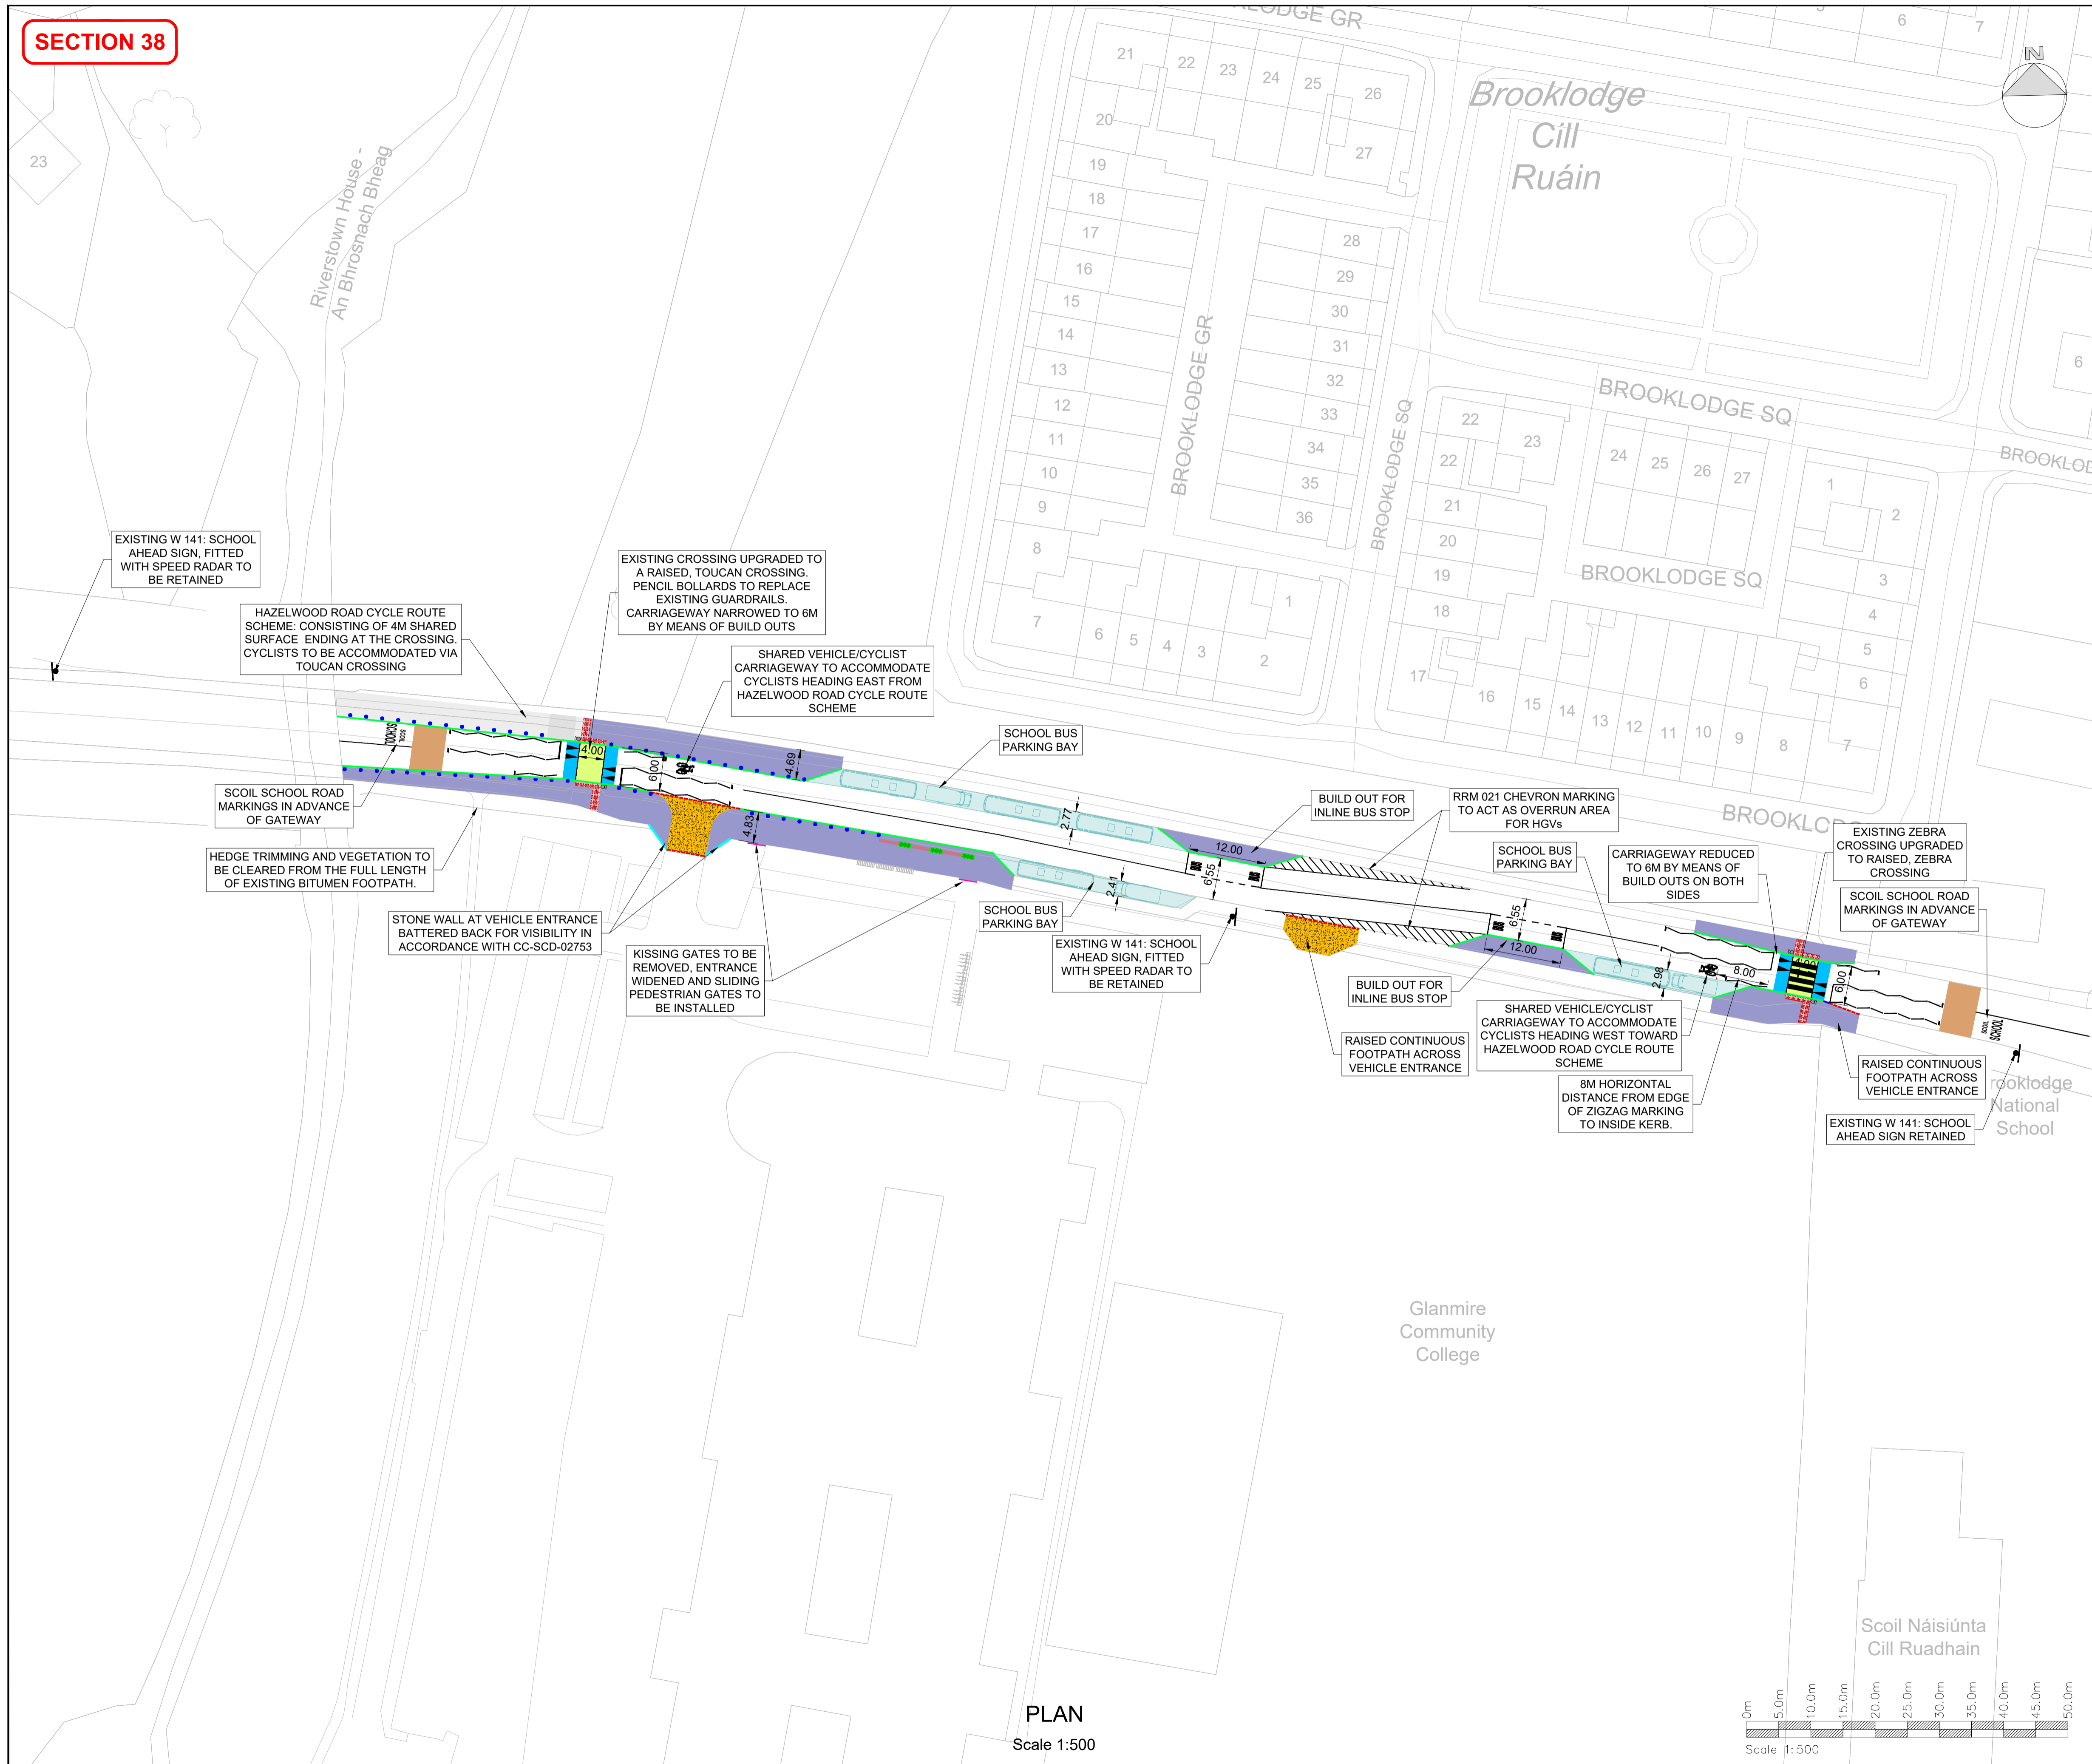

- NOTES**
- This drawing is the property of Cork City Council. This drawing should not be relied on or used in circumstances other than those for which it was originally prepared and for which Cork City Council was commissioned.
  - No part of this document may be reproduced or transmitted in any form or stored in any retrieval system of any nature without the written permission of CCC as copyright holder except as agreed for use on the project for which the document was originally issued. Do not scale. Use figured dimensions only. If in doubt - Ask! Co-ordinate system used is Irish Transverse Mercator.
  - Road Markings are for indicative purposes only. Complete Signs and Road Marking drawings to follow.

- LEGEND**
- BUFF COLOURED SURFACING
  - CONTINUOUS FOOTPATH
  - PROPOSED FOOTPATH
  - CONTROLLED CROSSING
  - UNCONTROLLED COURTESY CROSSING
  - RAISED TABLE
  - PROPOSED STONE WALL
  - 125MM HALF-BATTER KERBLINE
  - 25MM BULL NOSE KERBLINE
  - TRANSITION KERB
  - UNCONTROLLED CROSSING BUFF TACTILE PAVING
  - CONTROLLED CROSSING RED TACTILE PAVING
  - 1075MM X 80MM REBOUNDABLE PENCIL BOLLARD
  - PLANTER BOX
  - OUTDOOR BENCH
  - TRAFFIC SIGNAL POLE

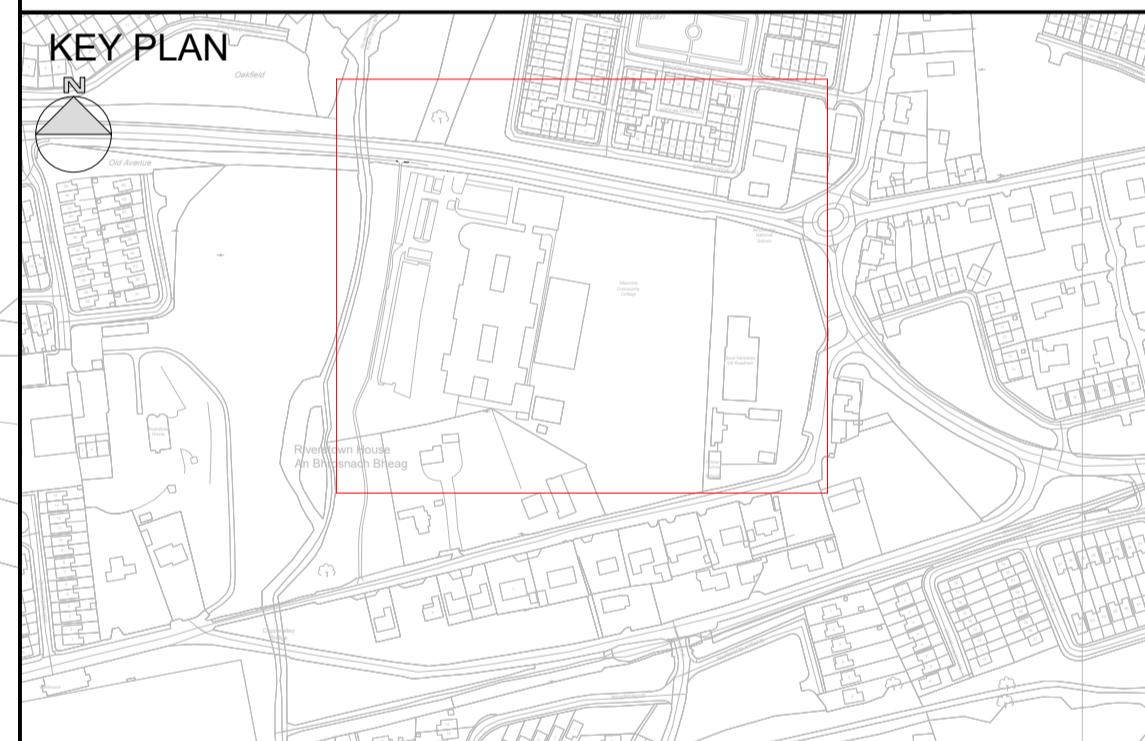

REV	DATE	DESCRIPTION	BY	CHK	APD
P05	02/04/2024	SECTION 38	JH	TM	TM
P04	12/03/2024	REVISED AS STATED	JH	TM	TM
P03	06/02/2024	REVISED AS PER NTA DESIGN GUIDE AND COMMENTS	JH	TM	TM
P02	23/10/2023	PREFERRED OPTION	JH	TM	TM

CLIENT CONSULTANT

**SAFE ROUTES TO SCHOOL**

**CLANDILLON CIVIL CONSULTING**

**PROJECT**  
SAFE ROUTES TO SCHOOL  
CORK CITY

**DRAWING TITLE**  
S02 - GLANMIRE COMMUNITY SCHOOL  
BROOKLODGE, GLANMIRE, CORK

PURPOSE OF ISSUE	STATUS/AVAILABILITY	SHEET SIZE
SECTION 38	S3 - SUITABLE FOR REVIEW AND COMMENT	A1
DATE	SCALE	REVISION
02/04/2024	1:500	
DRAWING NUMBER		
SRTS-CCC-S02-GA-DR-0010		P05

**PLAN**  
Scale 1:500

