
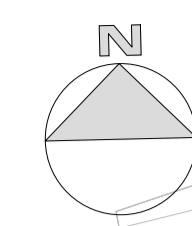


SECTION 38

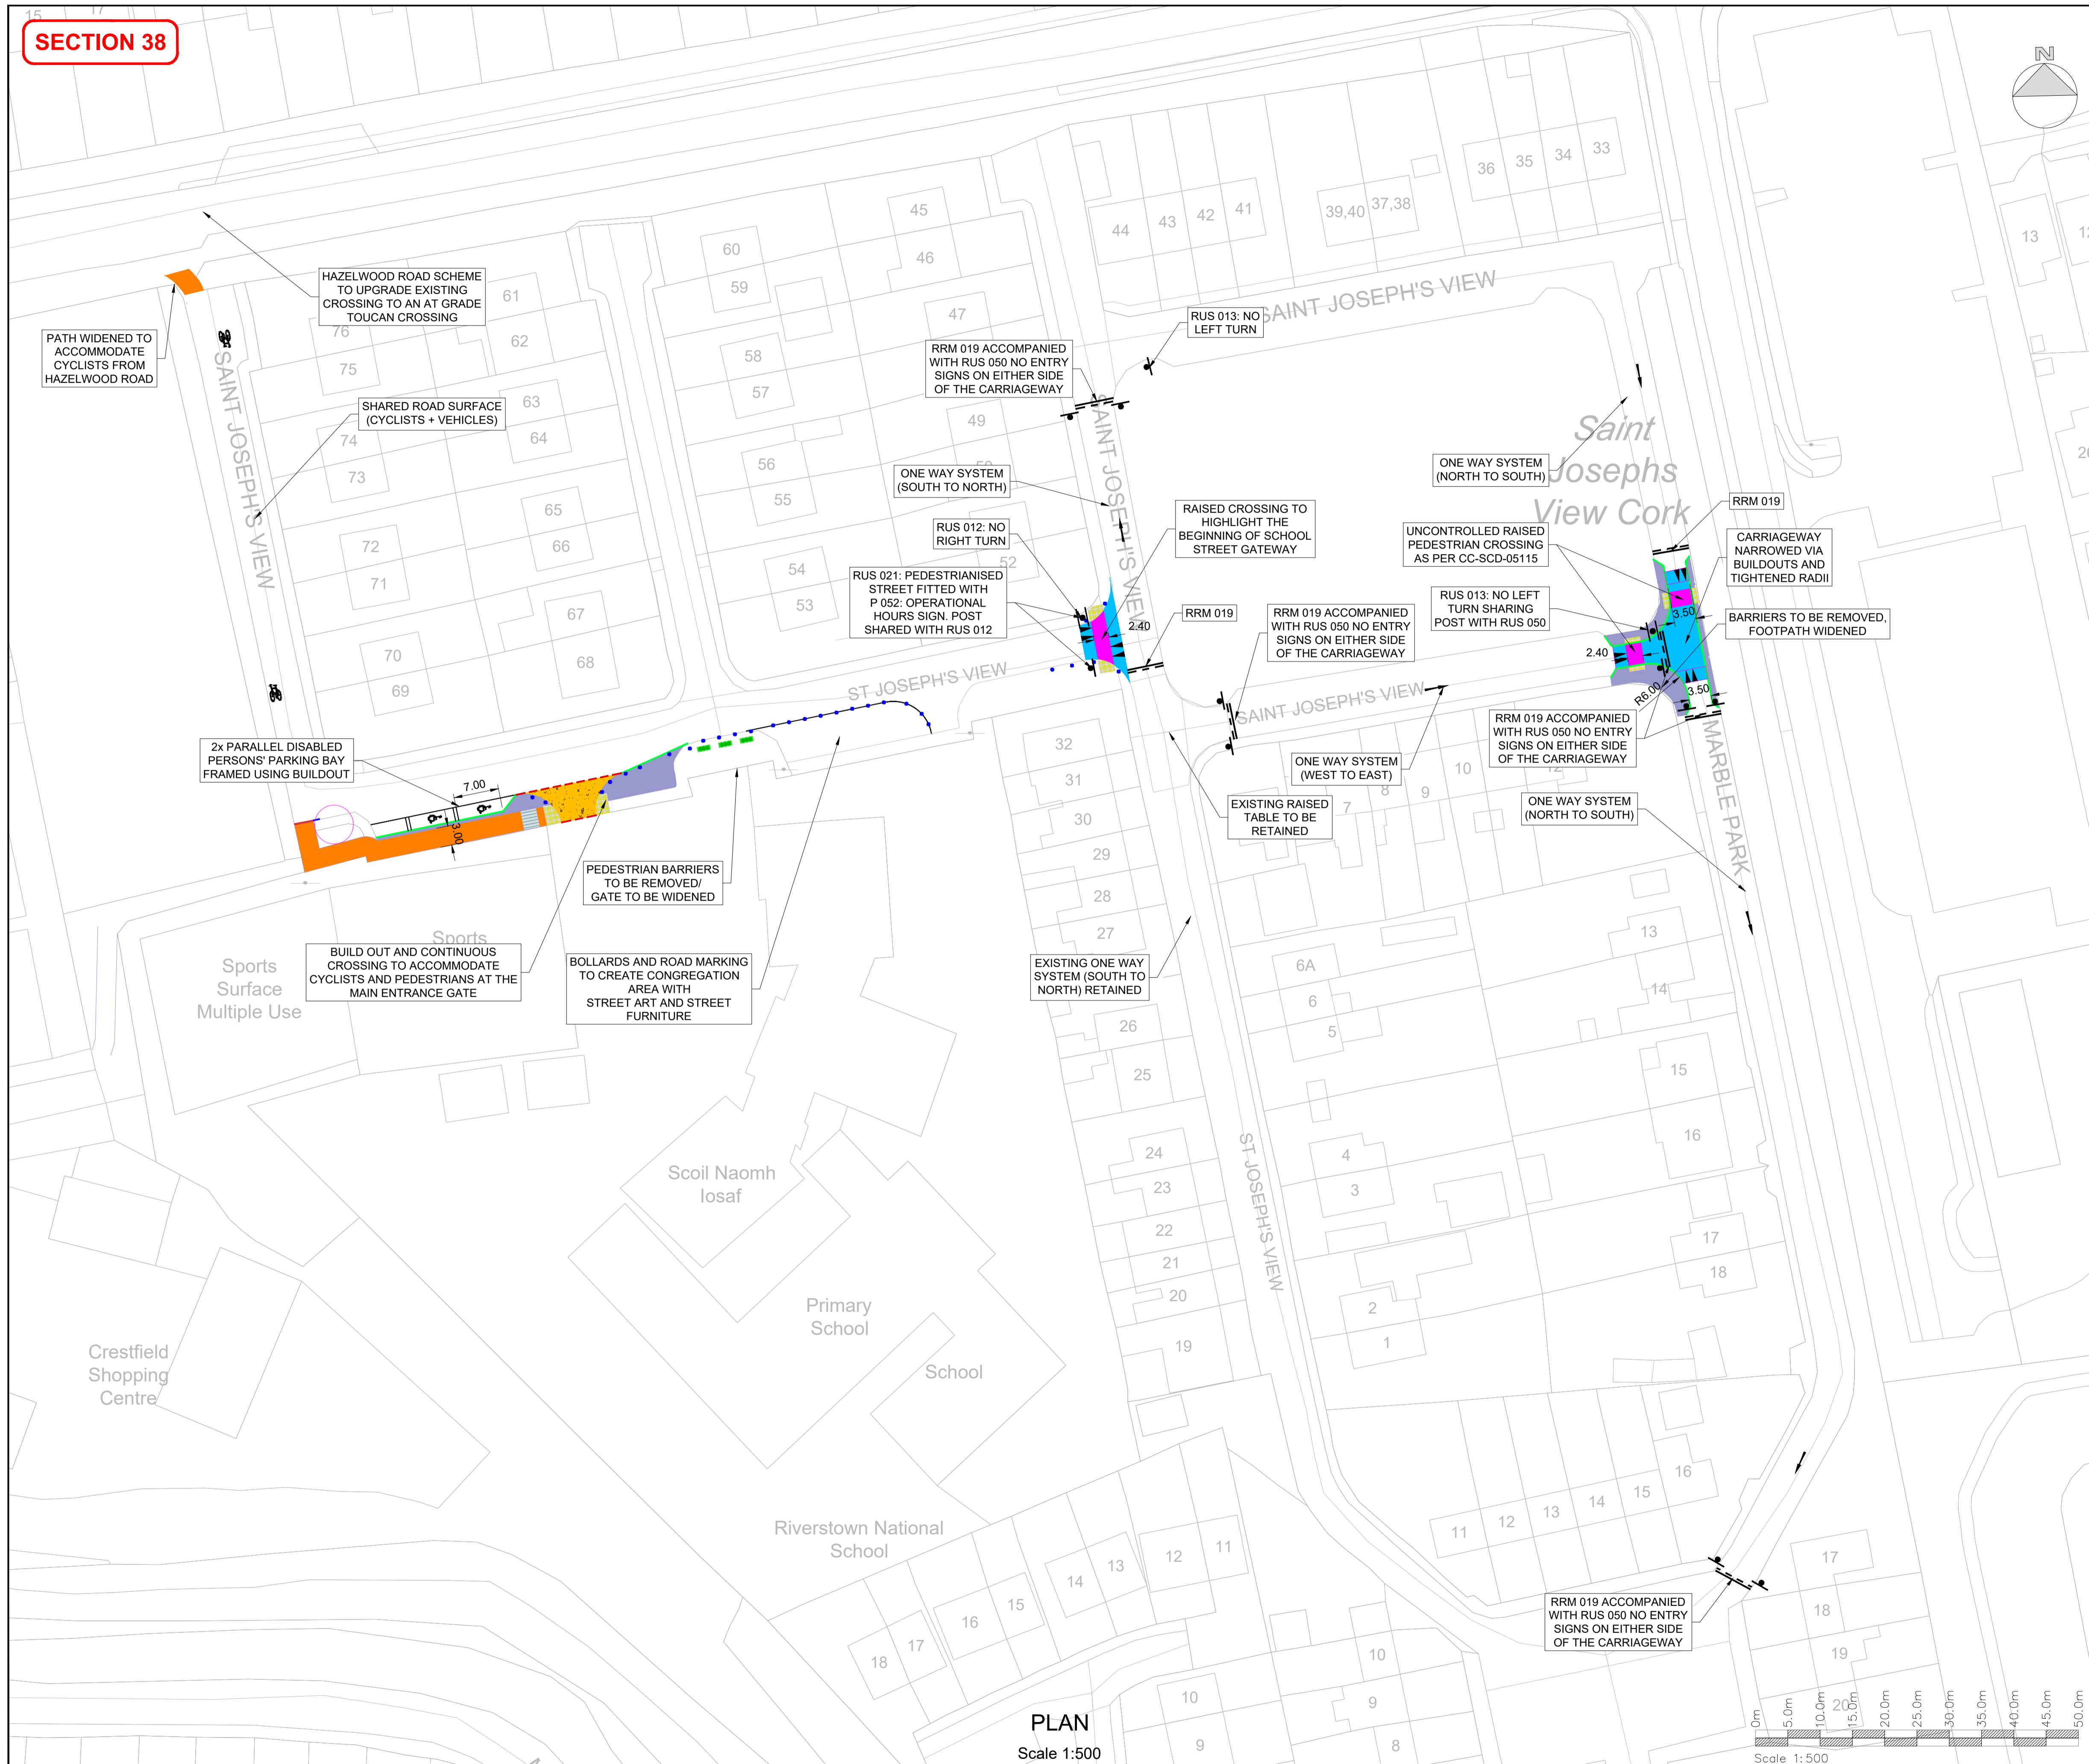

- NOTES**
- This drawing is the property of Cork City Council. This drawing should not be relied on or used in circumstances other than those for which it was originally prepared and for which Cork City Council was commissioned.
 - No part of this document may be reproduced or transmitted in any form or stored in any retrieval system of any nature without the written permission of CCC as copyright holder except as agreed for use on the project for which the document was originally issued. Do not scale. Use figured dimensions only. If in doubt - Ask!
 - Co-ordinate system used is Irish Transverse Mercator.

- LEGEND**
- CONTINUOUS FOOTPATH
 - 3.0M SHARED USE PATH
 - PROPOSED FOOTPATH
 - UNCONTROLLED COURTESY CROSSING
 - RAISED TABLE
 - 125MM HALF-BATTER KERBLINE
 - 25MM BULL NOSE KERBLINE
 - TRANSITION KERB
 - UNCONTROLLED CROSSING BUFF TACTILE PAVING
 - CORDUROY PAVING
 - 1075MM X 80MM REBOUNDABLE PENCIL BOLLARD
 - PLANTER BOX

REV	DATE	DESCRIPTION	BY	CHK	APD
P03	02/04/2024	SECTION 38	JH	TM	TM
P02	06/02/2024	REVISED AS PER NTA DESIGN GUIDE AND COMMENTS	JH	TM	TM
P01	21/09/2023	PRELIMINARY DESIGN	JH	MM	TM
P00	19/12/2022	DRAFT	WC	TM	TM

CLIENT CONSULTANT

SAFE ROUTES TO SCHOOL

CLANDILLON CIVIL CONSULTING

PROJECT
SAFE ROUTES TO SCHOOL
CORK CITY

DRAWING TITLE
S03 -SCOIL NAOMH IOSAF SCHEME
RIVERSTOWN, GLANMIRE, CORK

PURPOSE OF ISSUE	STATUS/SUITABILITY	SHEET SIZE
SECTION 38	S3 - SUITABLE FOR REVIEW AND COMMENT	A1
DATE	SCALE	REVISION
02/04/2024	1:500	
DRAWING NUMBER		
SRTS-CCC-S03-GA-DR-0010	P03	

PLAN
Scale 1:500

