


View A

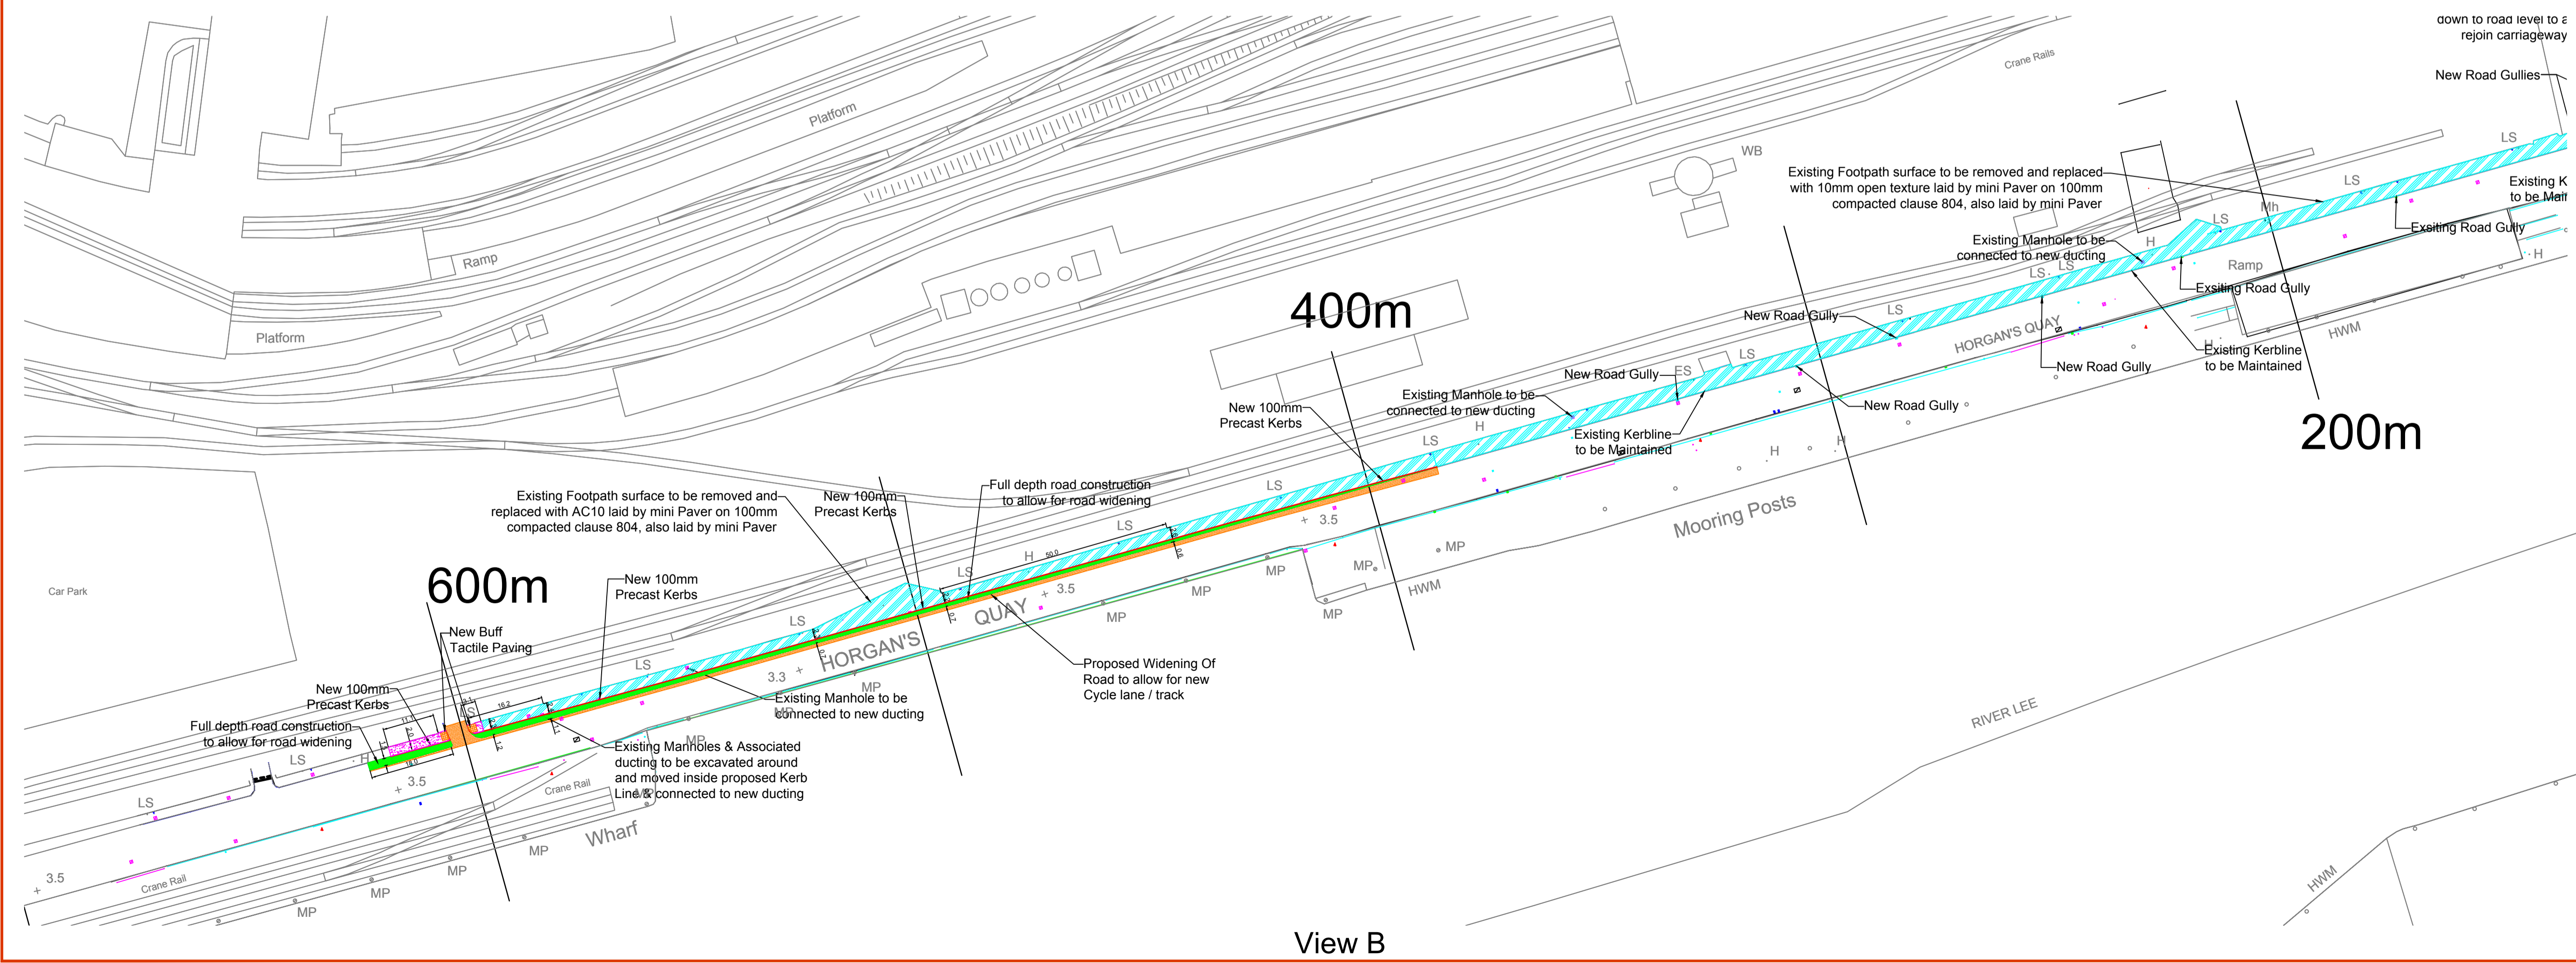

View B

Resurfacing Notes:

- Plane down 40mm, regulate as required and reinsteate with a surface course of 40mm of Cl. 5.1.3 Stone Mastic Asphalt (nominal agg. size 14mm) or Plane down 200mm, regulate as required and reinsteate with 160mm of Cl. 3.1.5 Binder Course and a surface course of 40mm of C. 5.1.13 Stone Mastic Asphalt (nominal agg. size 14mm).
- Cork City Council will mark areas to receive 40mm or 200mm on site before works commence.
- Supply and install new locable gullies as required.
- Raise or lower all affected service covers as required AFTER and within 3 working days of the application of the final surfacing layer in accordance with the Specification.
- Replace all road markings within 3 working days of the completion of the final surfacing layer.
- Precise measurements of extent and location of road lining and cycle lanes to be taken prior to planning so that they may be reinstated to accurately match existing.
- Full photographic records of road and adjacent features to be taken before works commence.
- Provision to be made for new Public Lighting & Traffic Ducting under new footpaths as well as spare ducting

Legend:

- Full depth Road Construction 200mm -
- 40mm Resurfacing -
- Breakout & Reconstruct Insitu Concrete Footpath As Per Attached RCD-11-22
- Breakout & Relay 50mm Bituminous Footpath As Per NRA SCD 1100/4
- Remove & Replace 100mm wide Precast Concrete Kerb As Per NRA SCD 1100/1 Type B
- Construct 300mm wide x 300 deep Insitu Concrete Raised Kerb As Per NRA SCD 1100/2
- New Buff Tactile Paving As Per Appendix 11/1
- New Red Blister Tactile Paving As Per Appendix 11/1
- Existing 600x600mm Chamber
- Existing Public Light to be renewed
- Existing Gullies
- New Gullies

Rev	By	Date	Description
A	SL	14-02-20	Section 38 Issue

CORK CITY COUNCIL
COMHAIRLE CATHRACH CHORCAÍ
INFRASTRUCTURE DEVELOPMENT DIRECTORATE
CITY HALL, CORK
Tel: 021 492 4019
Fax: 021 492 4018

CORK CITY COUNCIL
Infrastructure Development

Horgan's Quay Improvement Scheme

Civil Works

Scale: 1:750-A1
Date: January 20
Project: Horgan's Quay Cycle Lane (pre-contract Drawings)
Author: JOL
Checked: JS
Approved: JS
Drawing No: LGR-HQ-01
Revision: A