
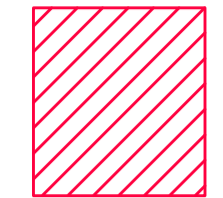
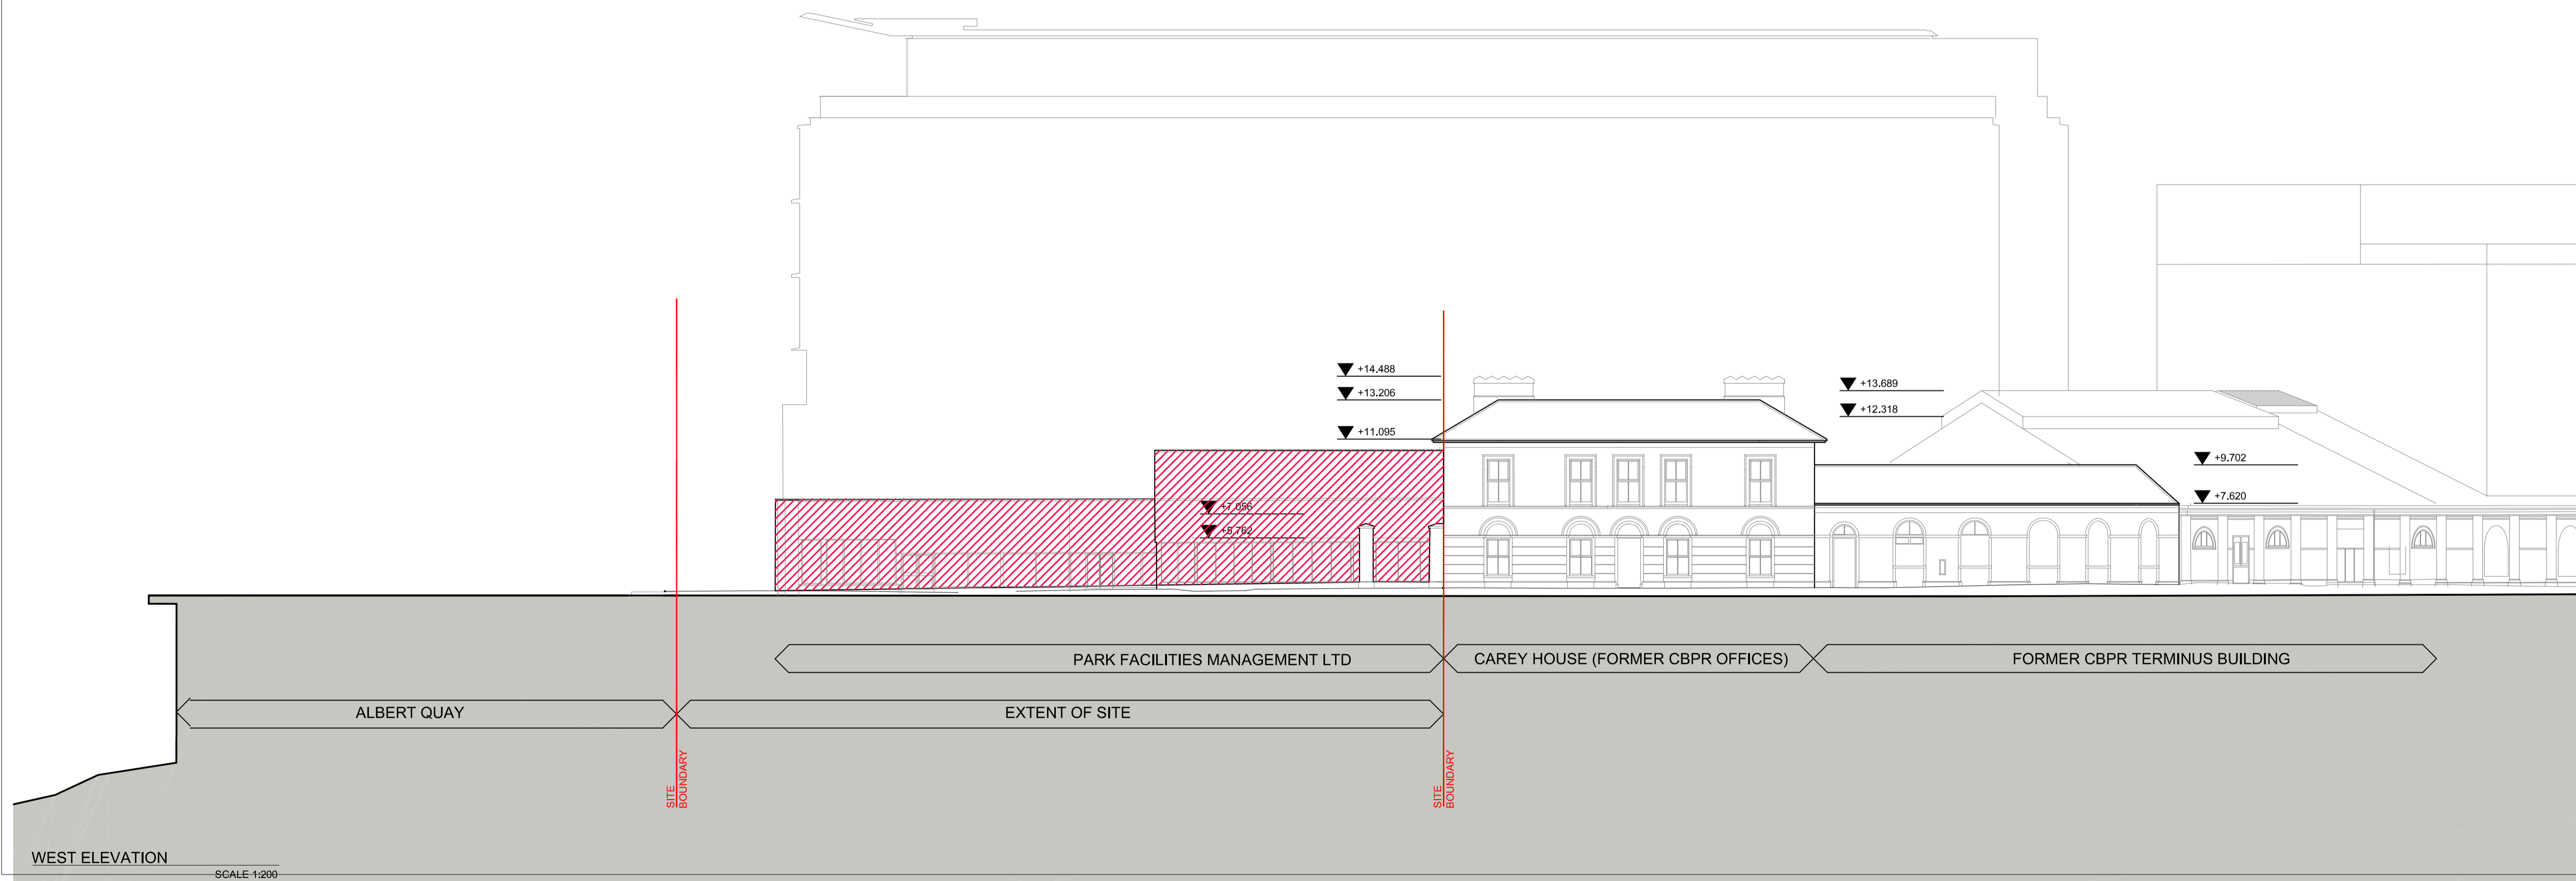


NOTE
 ALL DIMENSIONS TO BE CHECKED ON SITE
 NO DIMENSIONS TO BE SCALED FROM THIS DRAWING
 THIS DRAWING IS TO BE READ IN CONJUNCTION WITH RELEVANT CONSULTANTS DRAWINGS
 ALL MEASUREMENTS ARE METRIC. ALL LONGITUDINAL MEASUREMENTS AND SELECTED VERTICAL SEPERATION DISTANCES IN MM (to 4020). ALL VERTICAL REFERENCE HEIGHTS IN METRES OD (to +27.800). ALL FFL IN METRES OF (to +3.800)

 STRUCTURES TO BE DEMOLISHED

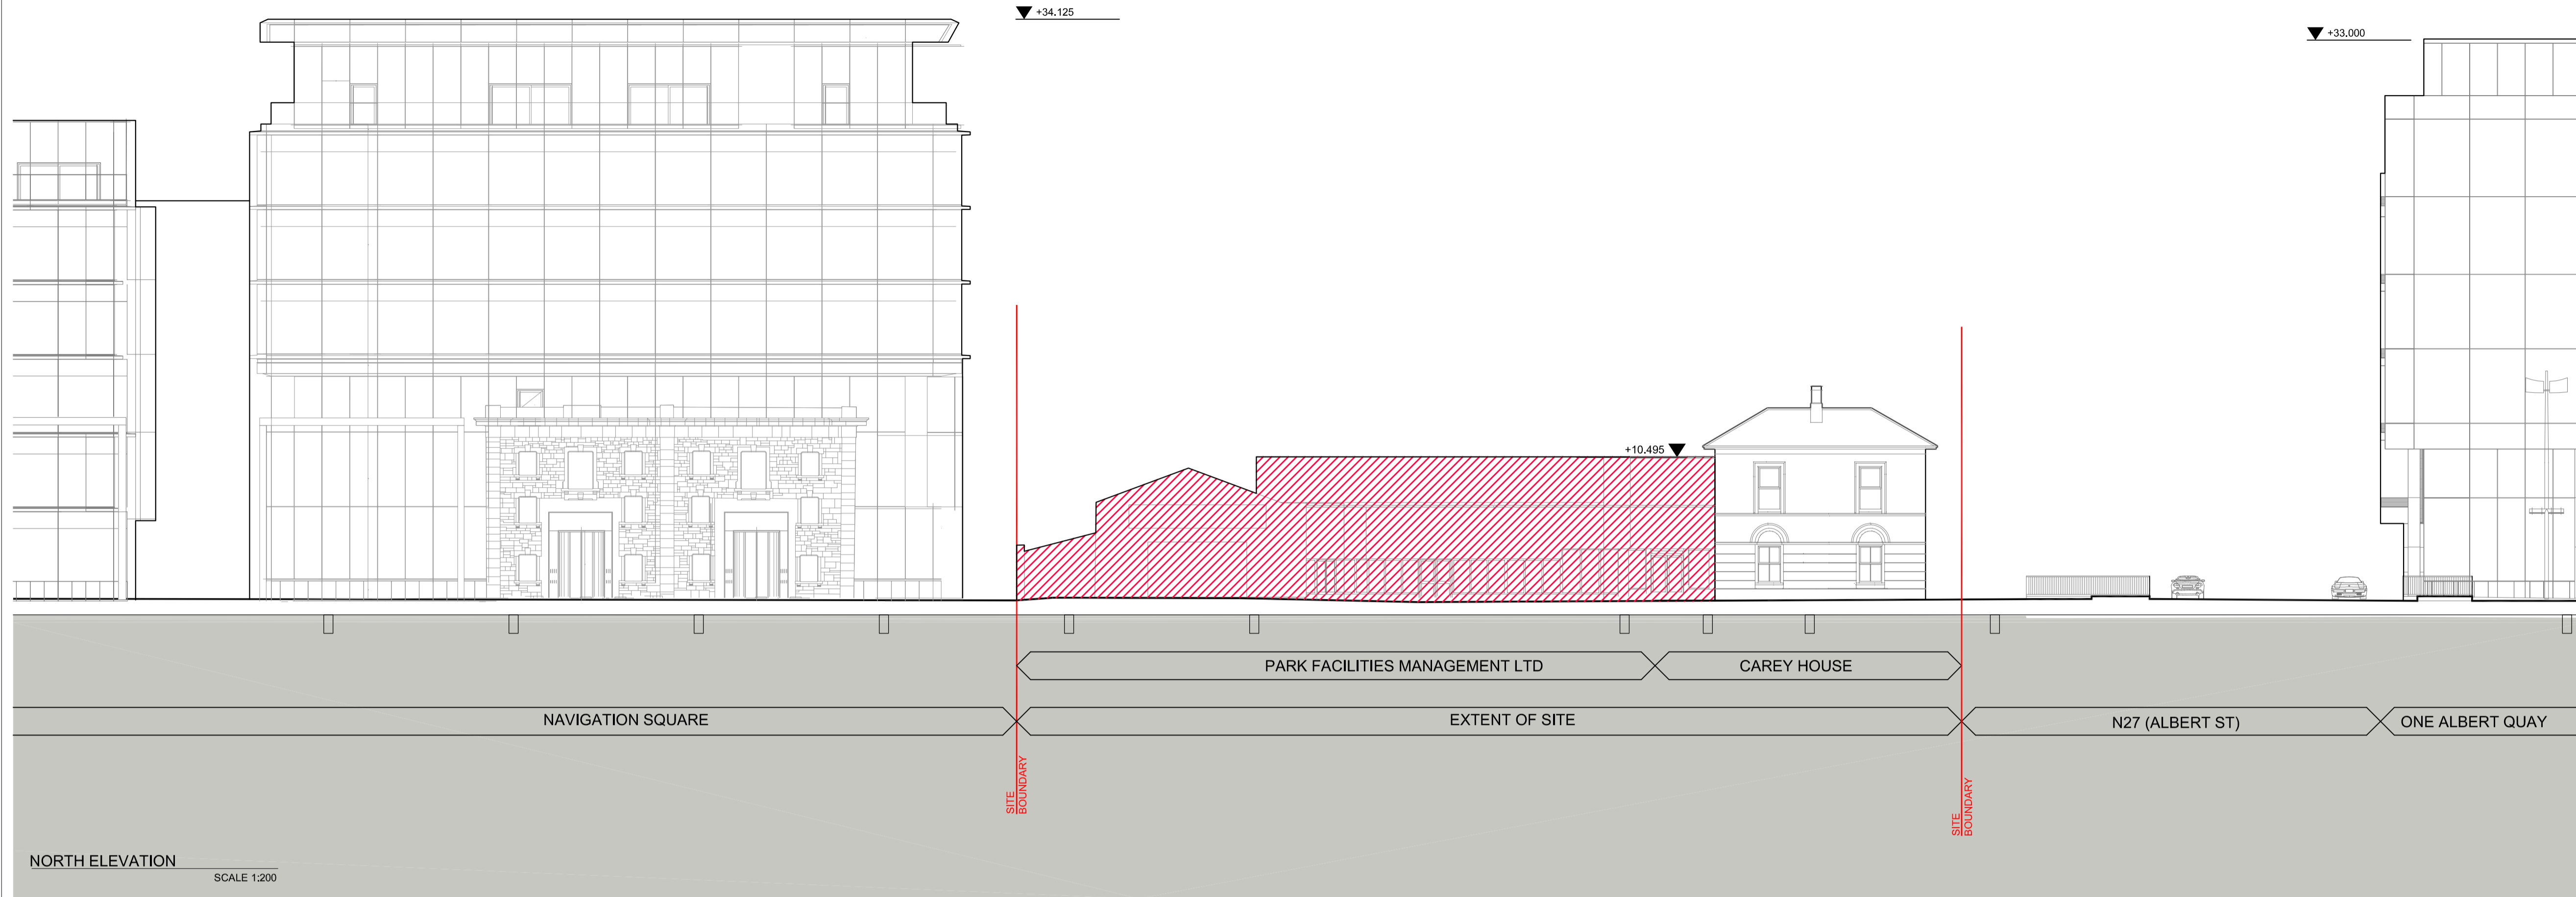

REV	DATE	DESCRIPTION	CHKD	DOS
P1	2024 06 14	PLANNING APPLICATION	KJM	DOS

PLANNING

Henry J Lyons

Architecture + Interiors +353 21 4222 002 16 Lavitt's Quay
 henryjlyons.com info@henryjlyons.com Cork T12 ED74

CLIENT
 Progressive Commercial Construction Limited

PROJECT
 The Railyard Apartments

JOB NUMBER: 95-0491
 DATE: 26/03/2024
 SCALE: 1:200
 DRAWN: DOS
 CHECKED: KJM
 FILE NAME: 950491 0101 Existing Elevations

EXISTING ELEVATIONS

BLOCK	DRAWING NUMBER	ZONE	REVISION
	P0101		P4