



ALL DIMENSIONS TO BE CHECKED ON SITE
 NO DIMENSIONS TO BE SCALED FROM THIS DRAWING
 DRAWING IS TO BE READ IN CONJUNCTION WITH RELEVANT CONSULTANTS DRAWINGS
 ALL MEASUREMENTS ARE METRIC. ALL LONGITUDINAL MEASUREMENTS AND SELECTED
 VERTICAL SEPERATION DISTANCES IN MM (@ 4020). ALL VERTICAL REFERENCE HEIGHTS
 IN METRES OD (@ +27.800). ALL FFL IN METRES OF (@ +3.800)

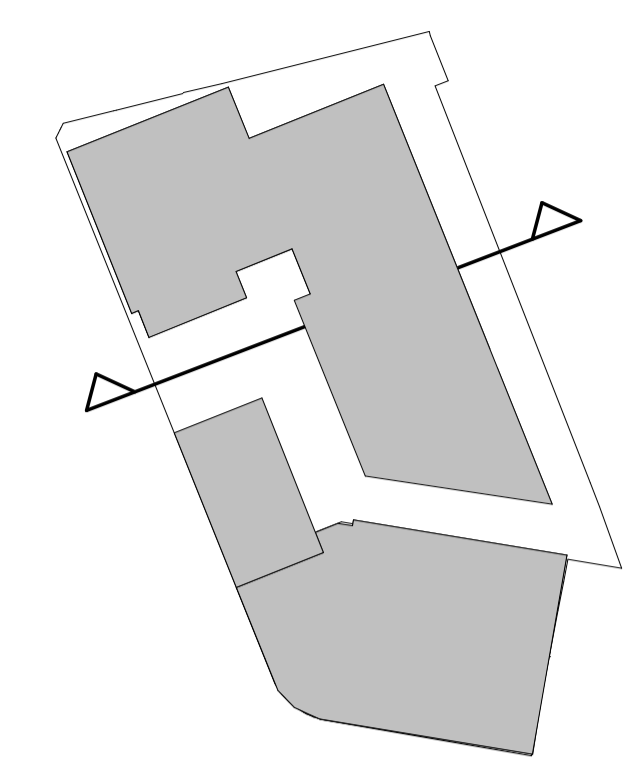

KEY PLAN

MATERIALS LEGEND:

1. WHITE CAST MASONRY / RECONSTITUTED STONE CLADDING
2. GREY CAST MASONRY / RECONSTITUTED STONE CLADDING
3. DARK CAST MASONRY / RECONSTITUTED STONE CLADDING
4. GLASS BALUSTRADE
5. ALUMINIUM FRAMED CURTAIN WALL GLAZING WITH FRAMELESS JOINTS
6. ALUMINIUM FRAMED WINDOW/DOOR TO SELECTED RAL COLOUR
7. BALCONY WITH METAL RAILING BALUSTRADE TO SELECTED RAL COLOUR
8. ALUMINIUM LOUVRED CLADDING TO SELECTED RAL COLOUR

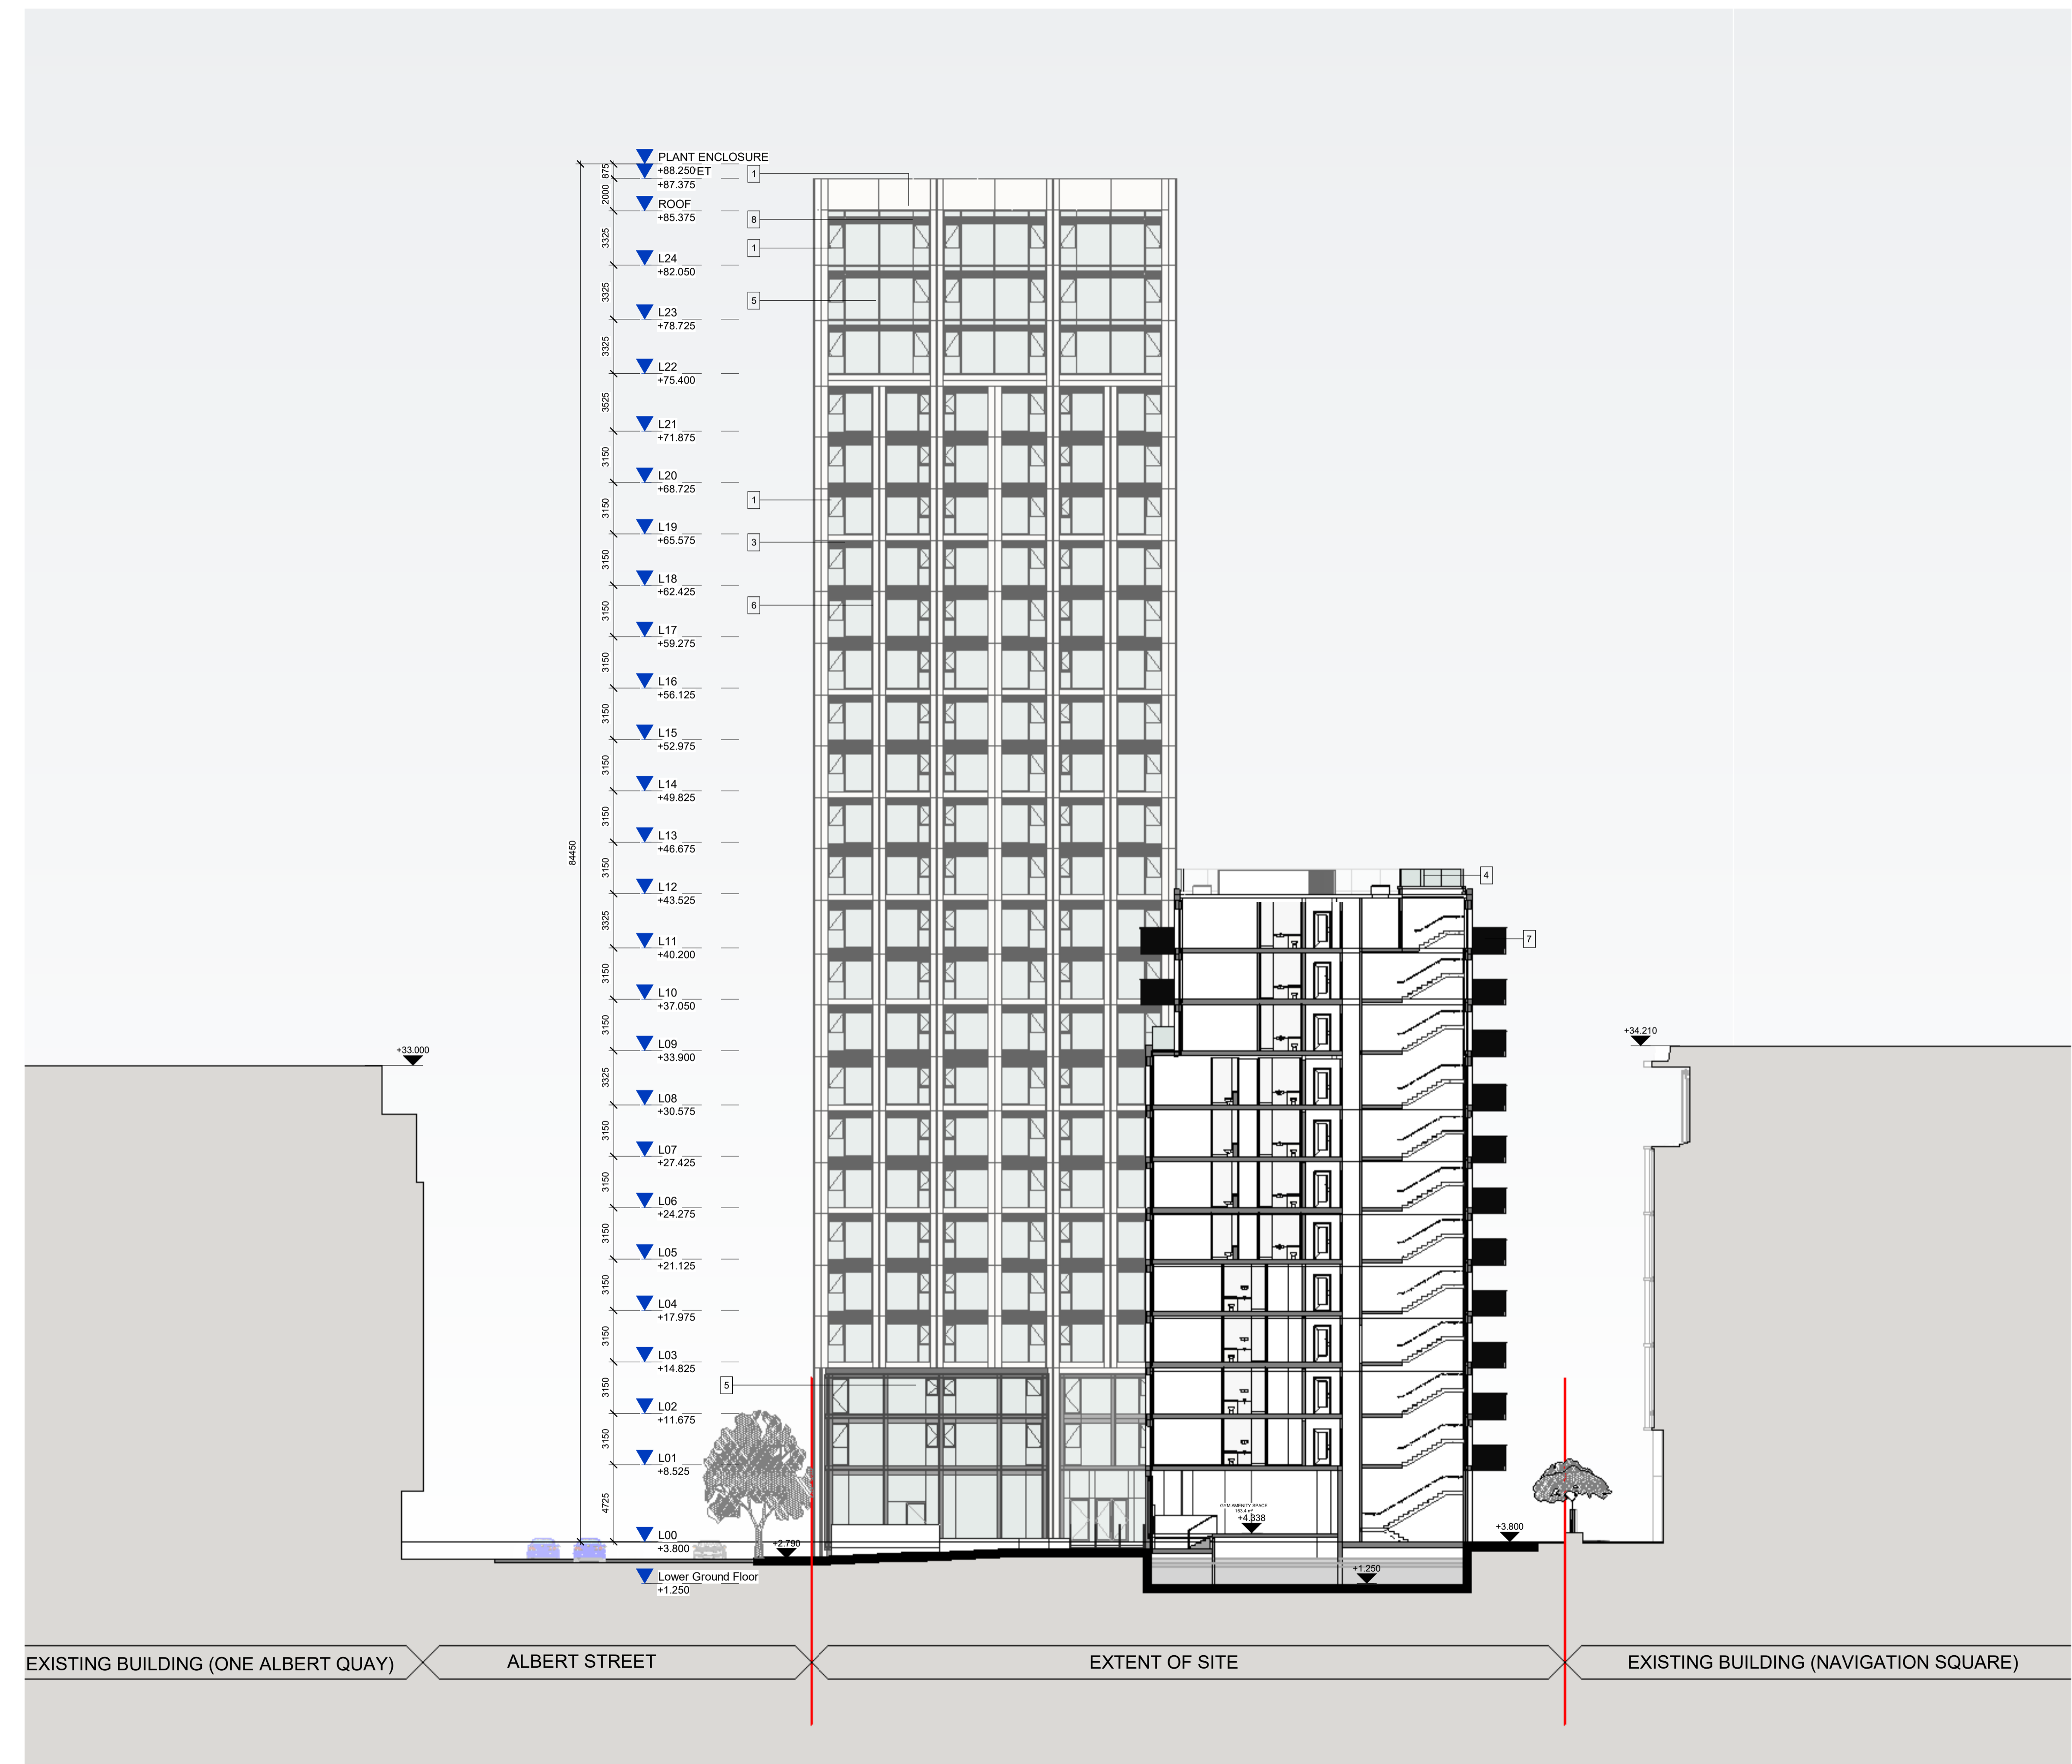

REV	DATE	DESCRIPTION	CKH	DRN
P2	14/06/2024	PLANNING APPLICATION	KMM	DOS
P1	31/10/2023	PRE-PLANNING APPLICATION	KMM	DG

STATUS CODE DESCRIPTION
PLANNING

CLIENT
PROGRESSIVE COMMERCIAL CONSTRUCTION LIMITED

PROJECT
THE RAILYARD APARTMENTS

DRAWING
SECTION B-B

PROJECT NUMBER: 950491
 DATE: 10/26/23

SCALE@ A1: 1:200
 DRAWN/CHECKED: DSI/KMM

STATUS CODE:	DRAWING NUMBER	REVISION
P1	AQ2-HJL-ZZ-ZZ-DR-A-P3001	P2

Henry J Lyons

Architecture + Interiors
 henrylyons.com
 +353 21 422 2002
 info@hjl.com
 16 Lavitt's Quay
 Cork T12 ED74

B-B SECTION B-B
 1:200