




COURTYARD VIEW




COURTYARD VIEW



COURTYARD VIEW

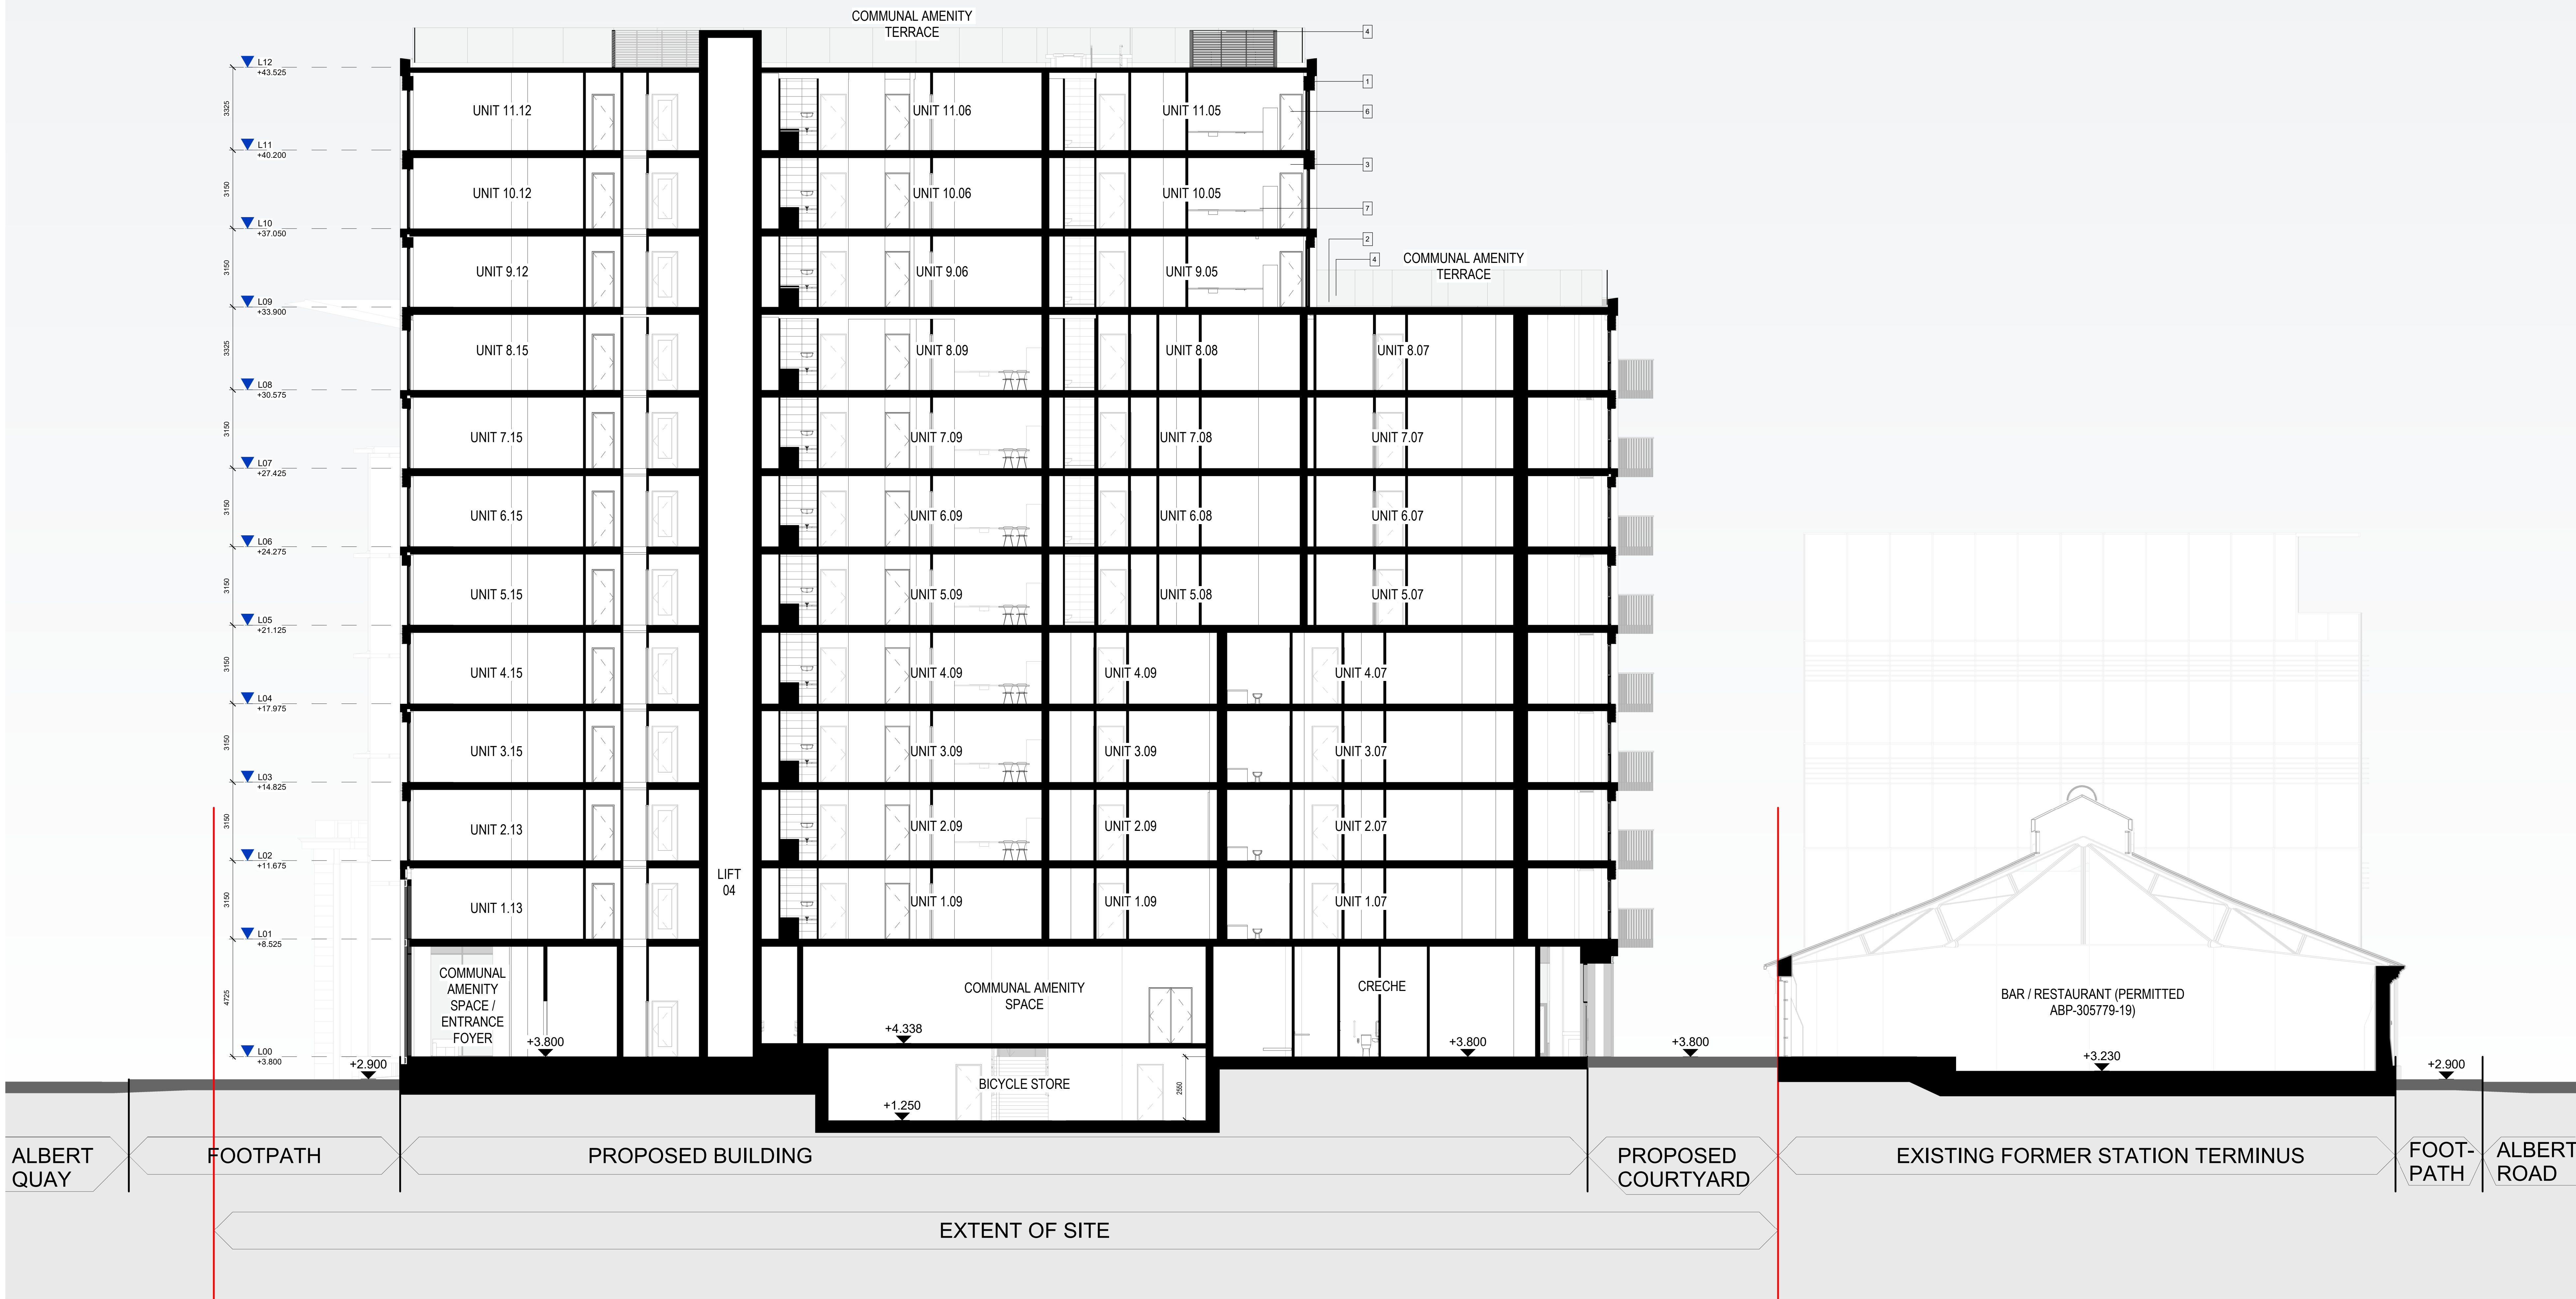

ALL DIMENSIONS TO BE CHECKED ON SITE
NO DIMENSIONS TO BE SCALED FROM THIS DRAWING
DRAWING IS TO BE READ IN CONJUNCTION WITH RELEVANT CONSULTANTS DRAWINGS
ALL MEASUREMENTS ARE METRIC. ALL LONGITUDINAL MEASUREMENTS AND SELECTED VERTICAL SEPARATION DISTANCES IN MM (e.g. 4025). ALL VERTICAL REFERENCE HEIGHTS IN METRES OD (e.g. +27.800). ALL FFL IN METRES OF (e.g. +3.800).

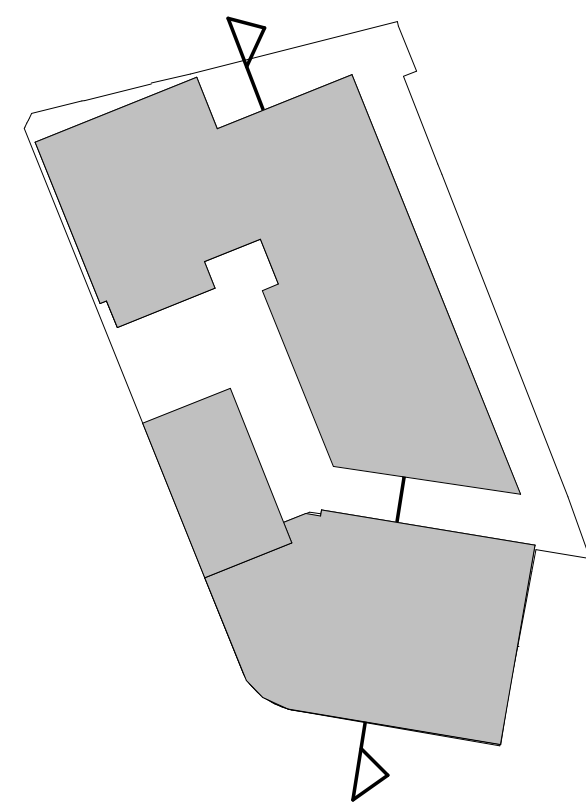

KEY PLAN

MATERIALS LEGEND:

1. WHITE CAST MASONRY / RECONSTITUTED STONE CLADDING
2. GREY CAST MASONRY / RECONSTITUTED STONE CLADDING
3. DARK CAST MASONRY / RECONSTITUTED STONE CLADDING
4. GLASS BALUSTRADE
5. ALUMINIUM FRAMED CURTAIN WALL GLAZING WITH FRAMELESS JOINTS
6. ALUMINIUM FRAMED WINDOW/DOOR TO SELECTED RAL COLOUR
7. BALCONY WITH METAL RAILING BALUSTRADE TO SELECTED RAL COLOUR
8. ALUMINIUM LOUVERED CLADDING TO SELECTED RAL COLOUR

REV	DATE	DESCRIPTION	CHK	DRN
P1	25/07/2024	PLANNING APPLICATION	KMM	DSOS

STATUS CODE DESCRIPTION

PLANNING

CLIENT
PROGRESSIVE COMMERCIAL CONSTRUCTION LIMITED

PROJECT
THE RAILYARD APARTMENTS

DRAWING
SECTION D1-D1

PROJECT NUMBER 950461	DATE 17/07/24
SCALE @ A3 1 : 200	DRAWN/CHECKED: DGI/KMM

STATUS CODE:	DRAWING NUMBER	REVISION
P1	AQ2-HJL-ZZ-ZZ-DR-A-P3005	P1

Henry J Lyons

Architecture • Interiors
henryj Lyons.com
+353 21 422 2902
info@henryj Lyons.com
One Albert Quay
Cork, T12 XN66