



Longitudinal Storm Sewer Section MH's S.107 - S.113
Scale: 1:250

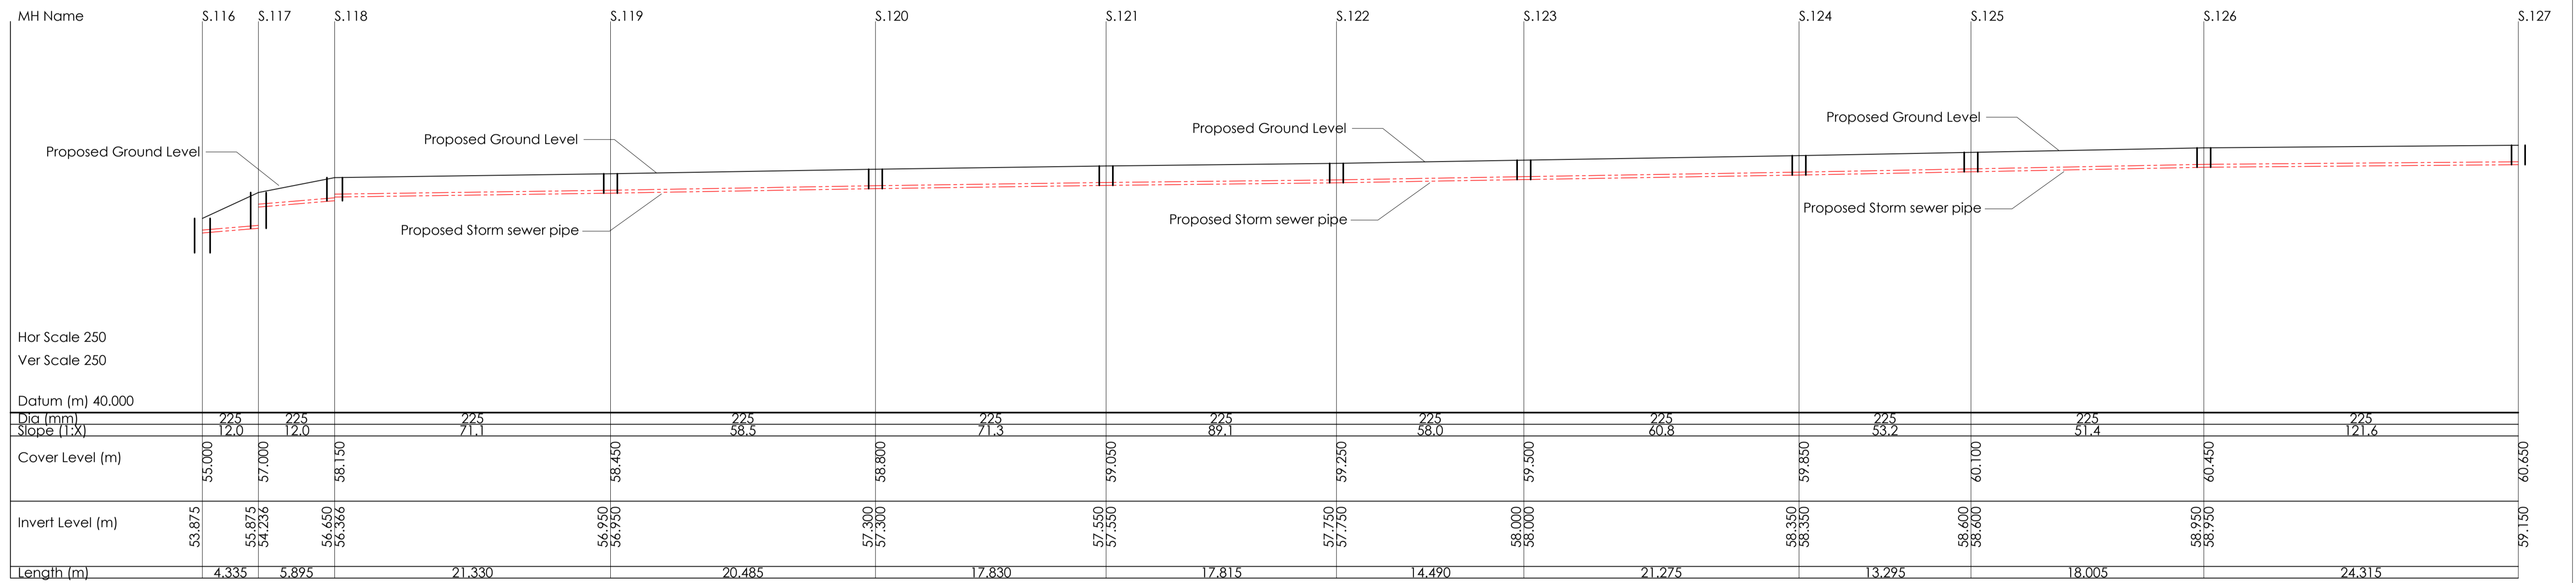

Longitudinal Storm Sewer Section MH's S.116 - S.127
Scale: 1:250

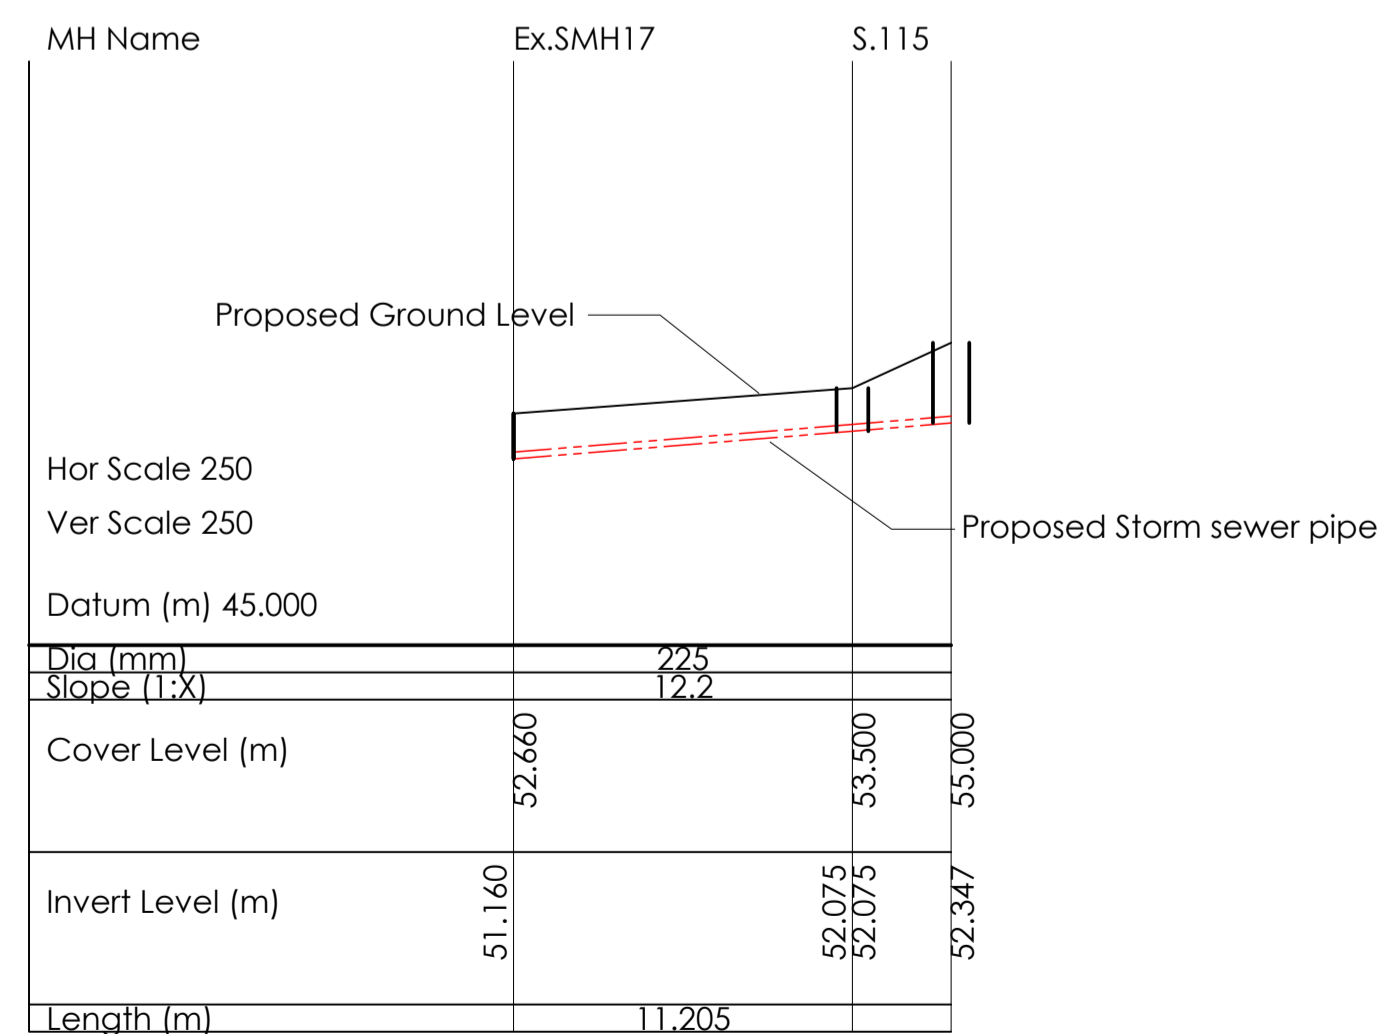

Longitudinal Storm Sewer Section MH's ex.SM17 - S.115
Scale: 1:250

REV.	A	K.M.	L.O.T.	L.O.T.	25.07.24	Issued for Planning

CUBIT	
PROJECT	Residential Development at Kilnap, Old Whitechurch Road

DRAWING TITLE		
Proposed Storm Sewer Longitudinal Sections (2 of 2)		
SHEET	SCALE	PROJECT NO. DRAWING NO. STATUS/ISSUE
A1	1:250	6254 - 0071 - A