


COMMUNITY, CULTURE & PLACEMAKING DIRECTORATE

Planning Development Management
Website: www.corkcity.ie
Email: planning@corkcity.ie
Phone: (021) 4924000

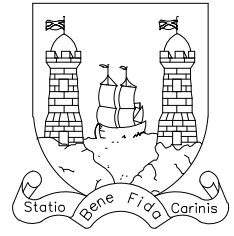


Address
Cluain Ard
Castleowen
Knockacorbally & Monacnapa
Blarney
Cork

Title Cluain Ard Area to be Taken in Charge	Scale	1/500 @ A1
	Date	13/03/2024
	Drawn By	AK
	Checked By	VF
Plottiles Ref.		

Drawing Status	Job No.	Drawing No.	Rev.
TIC	JOB_NO	01	REV

Project
Cluain Ard, Blarney, Cork
Taking in Charge

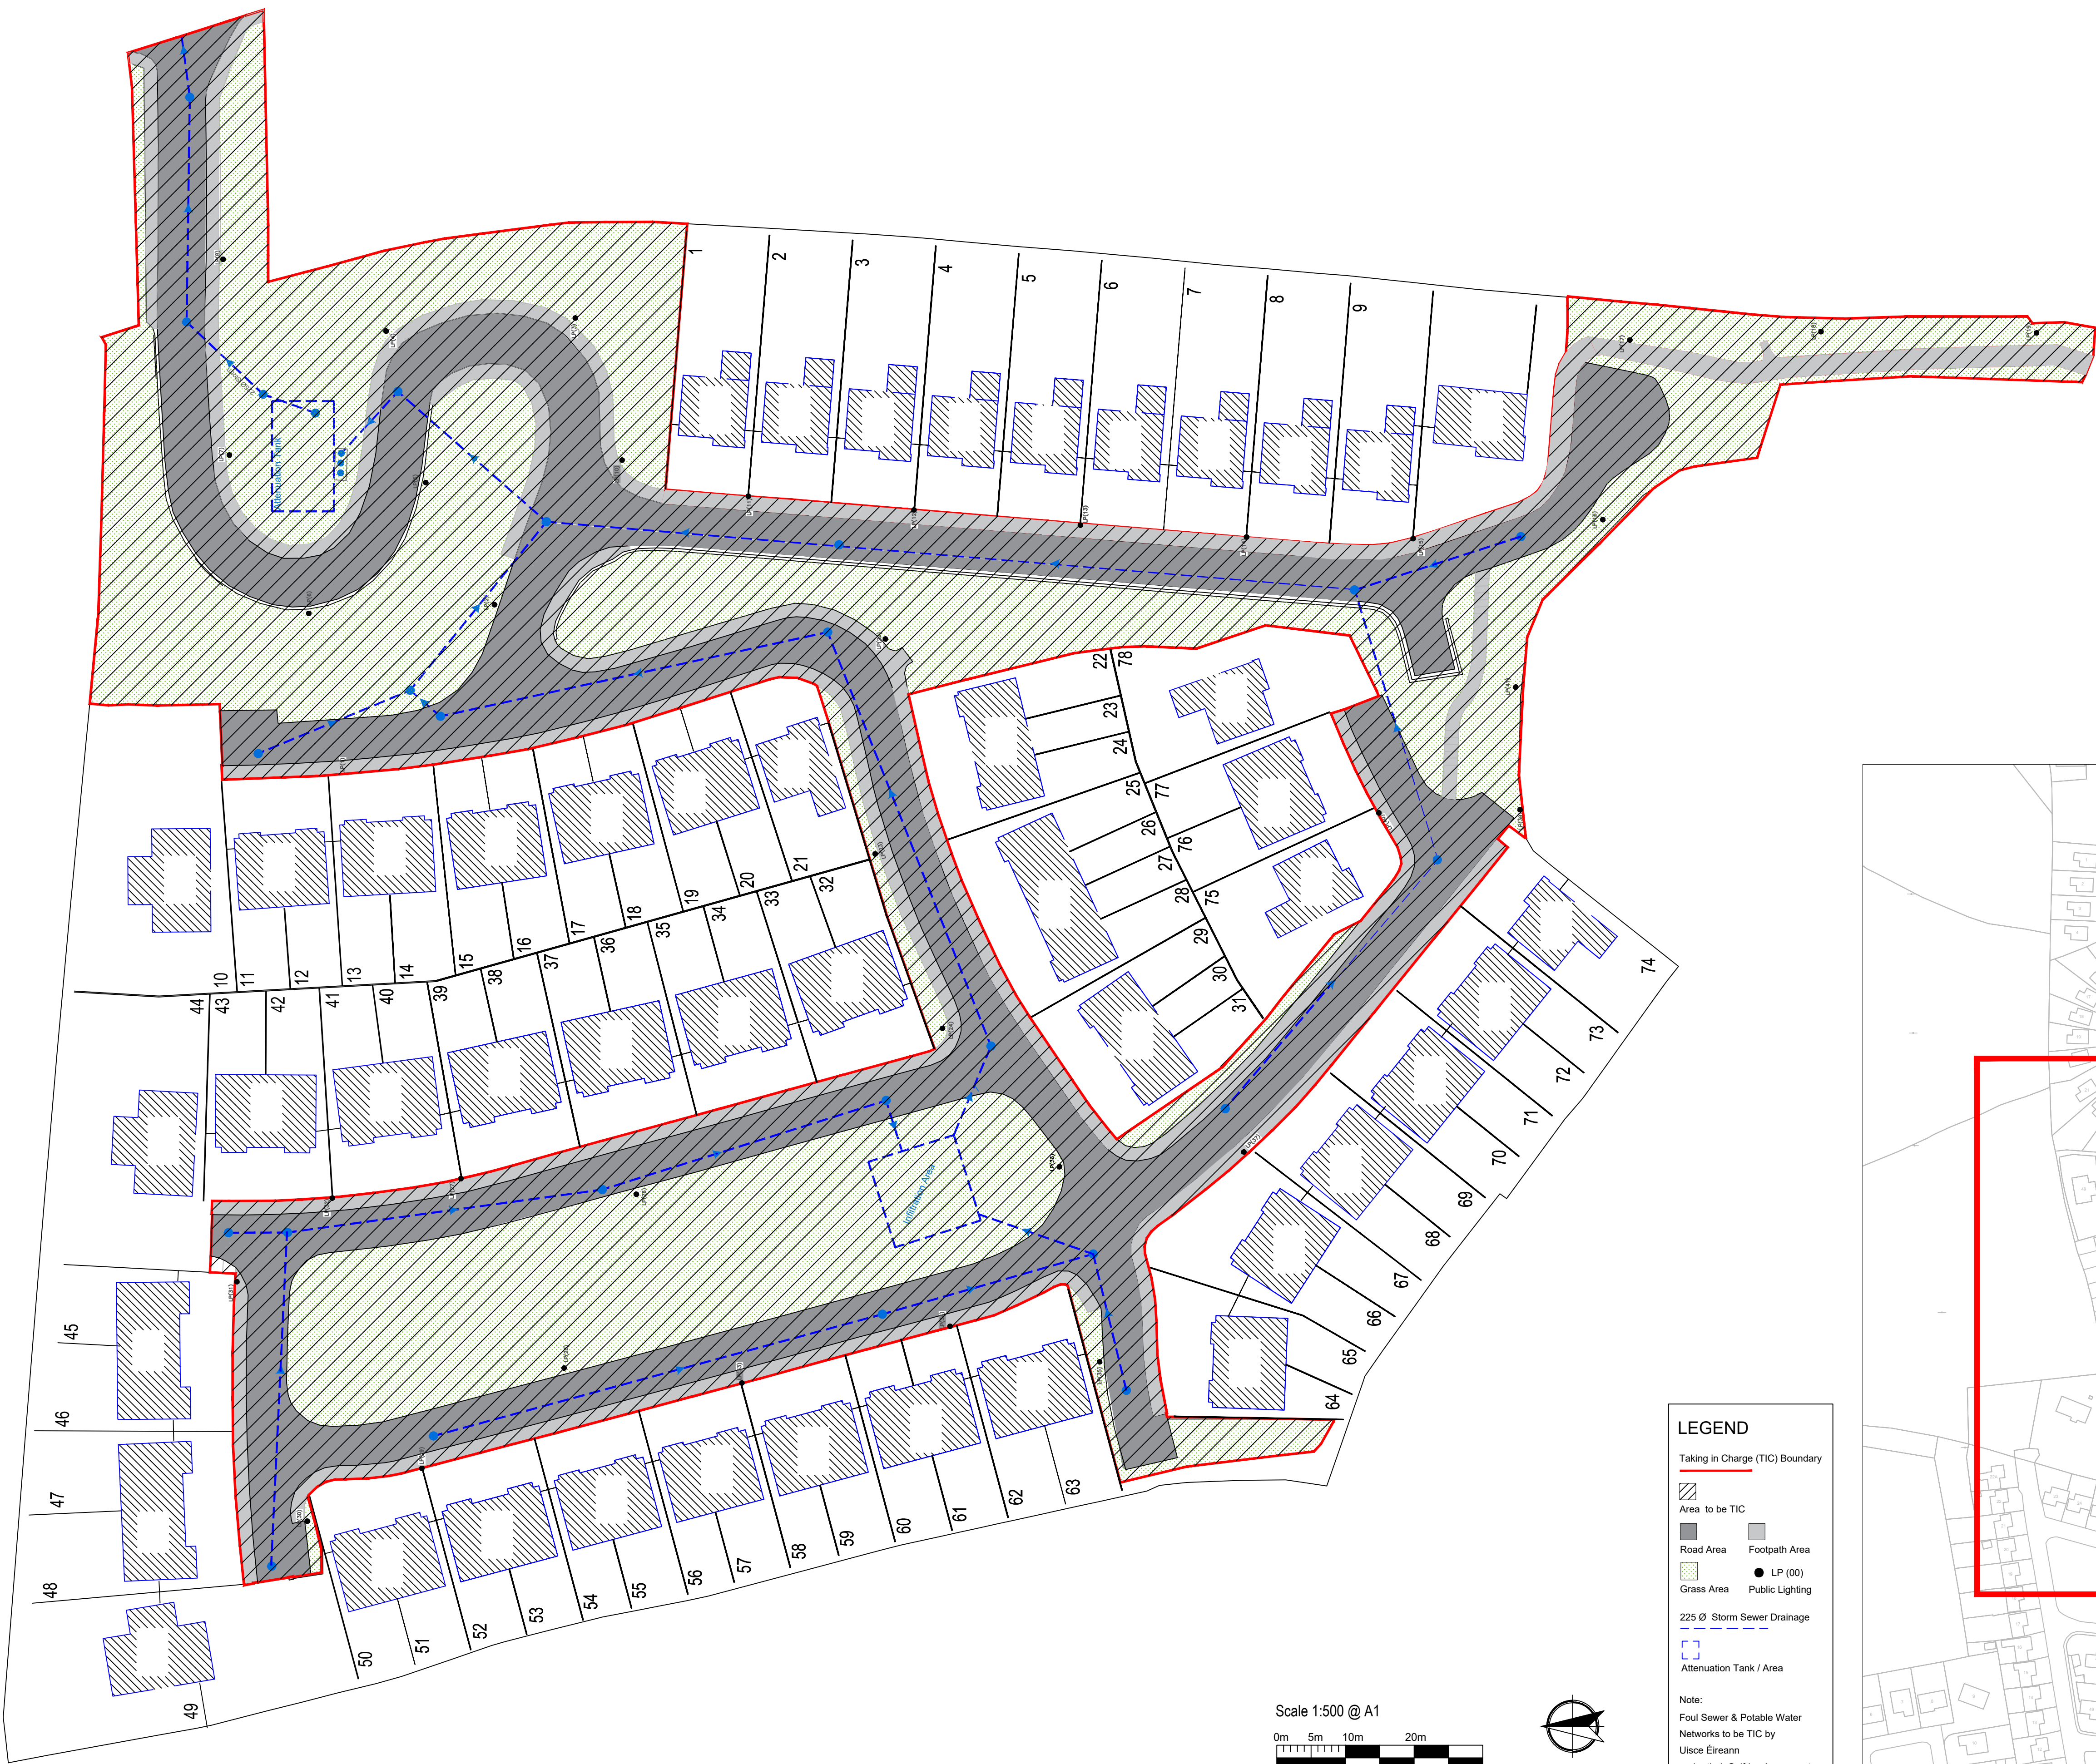

LEGEND


Taking in Charge (TIC) Boundary

- Area to be TIC
- Road Area
- Grass Area
- 225 Ø Storm Sewer Drainage
- Attenuation Tank / Area
- Footpath Area
- LP (00) Public Lighting

Note:
Foul Sewer & Potable Water
Networks to be TIC by
Uisce Éireann
under their Self-Jay Agreement
with the Developer



SITE LAYOUT PLAN 1:500

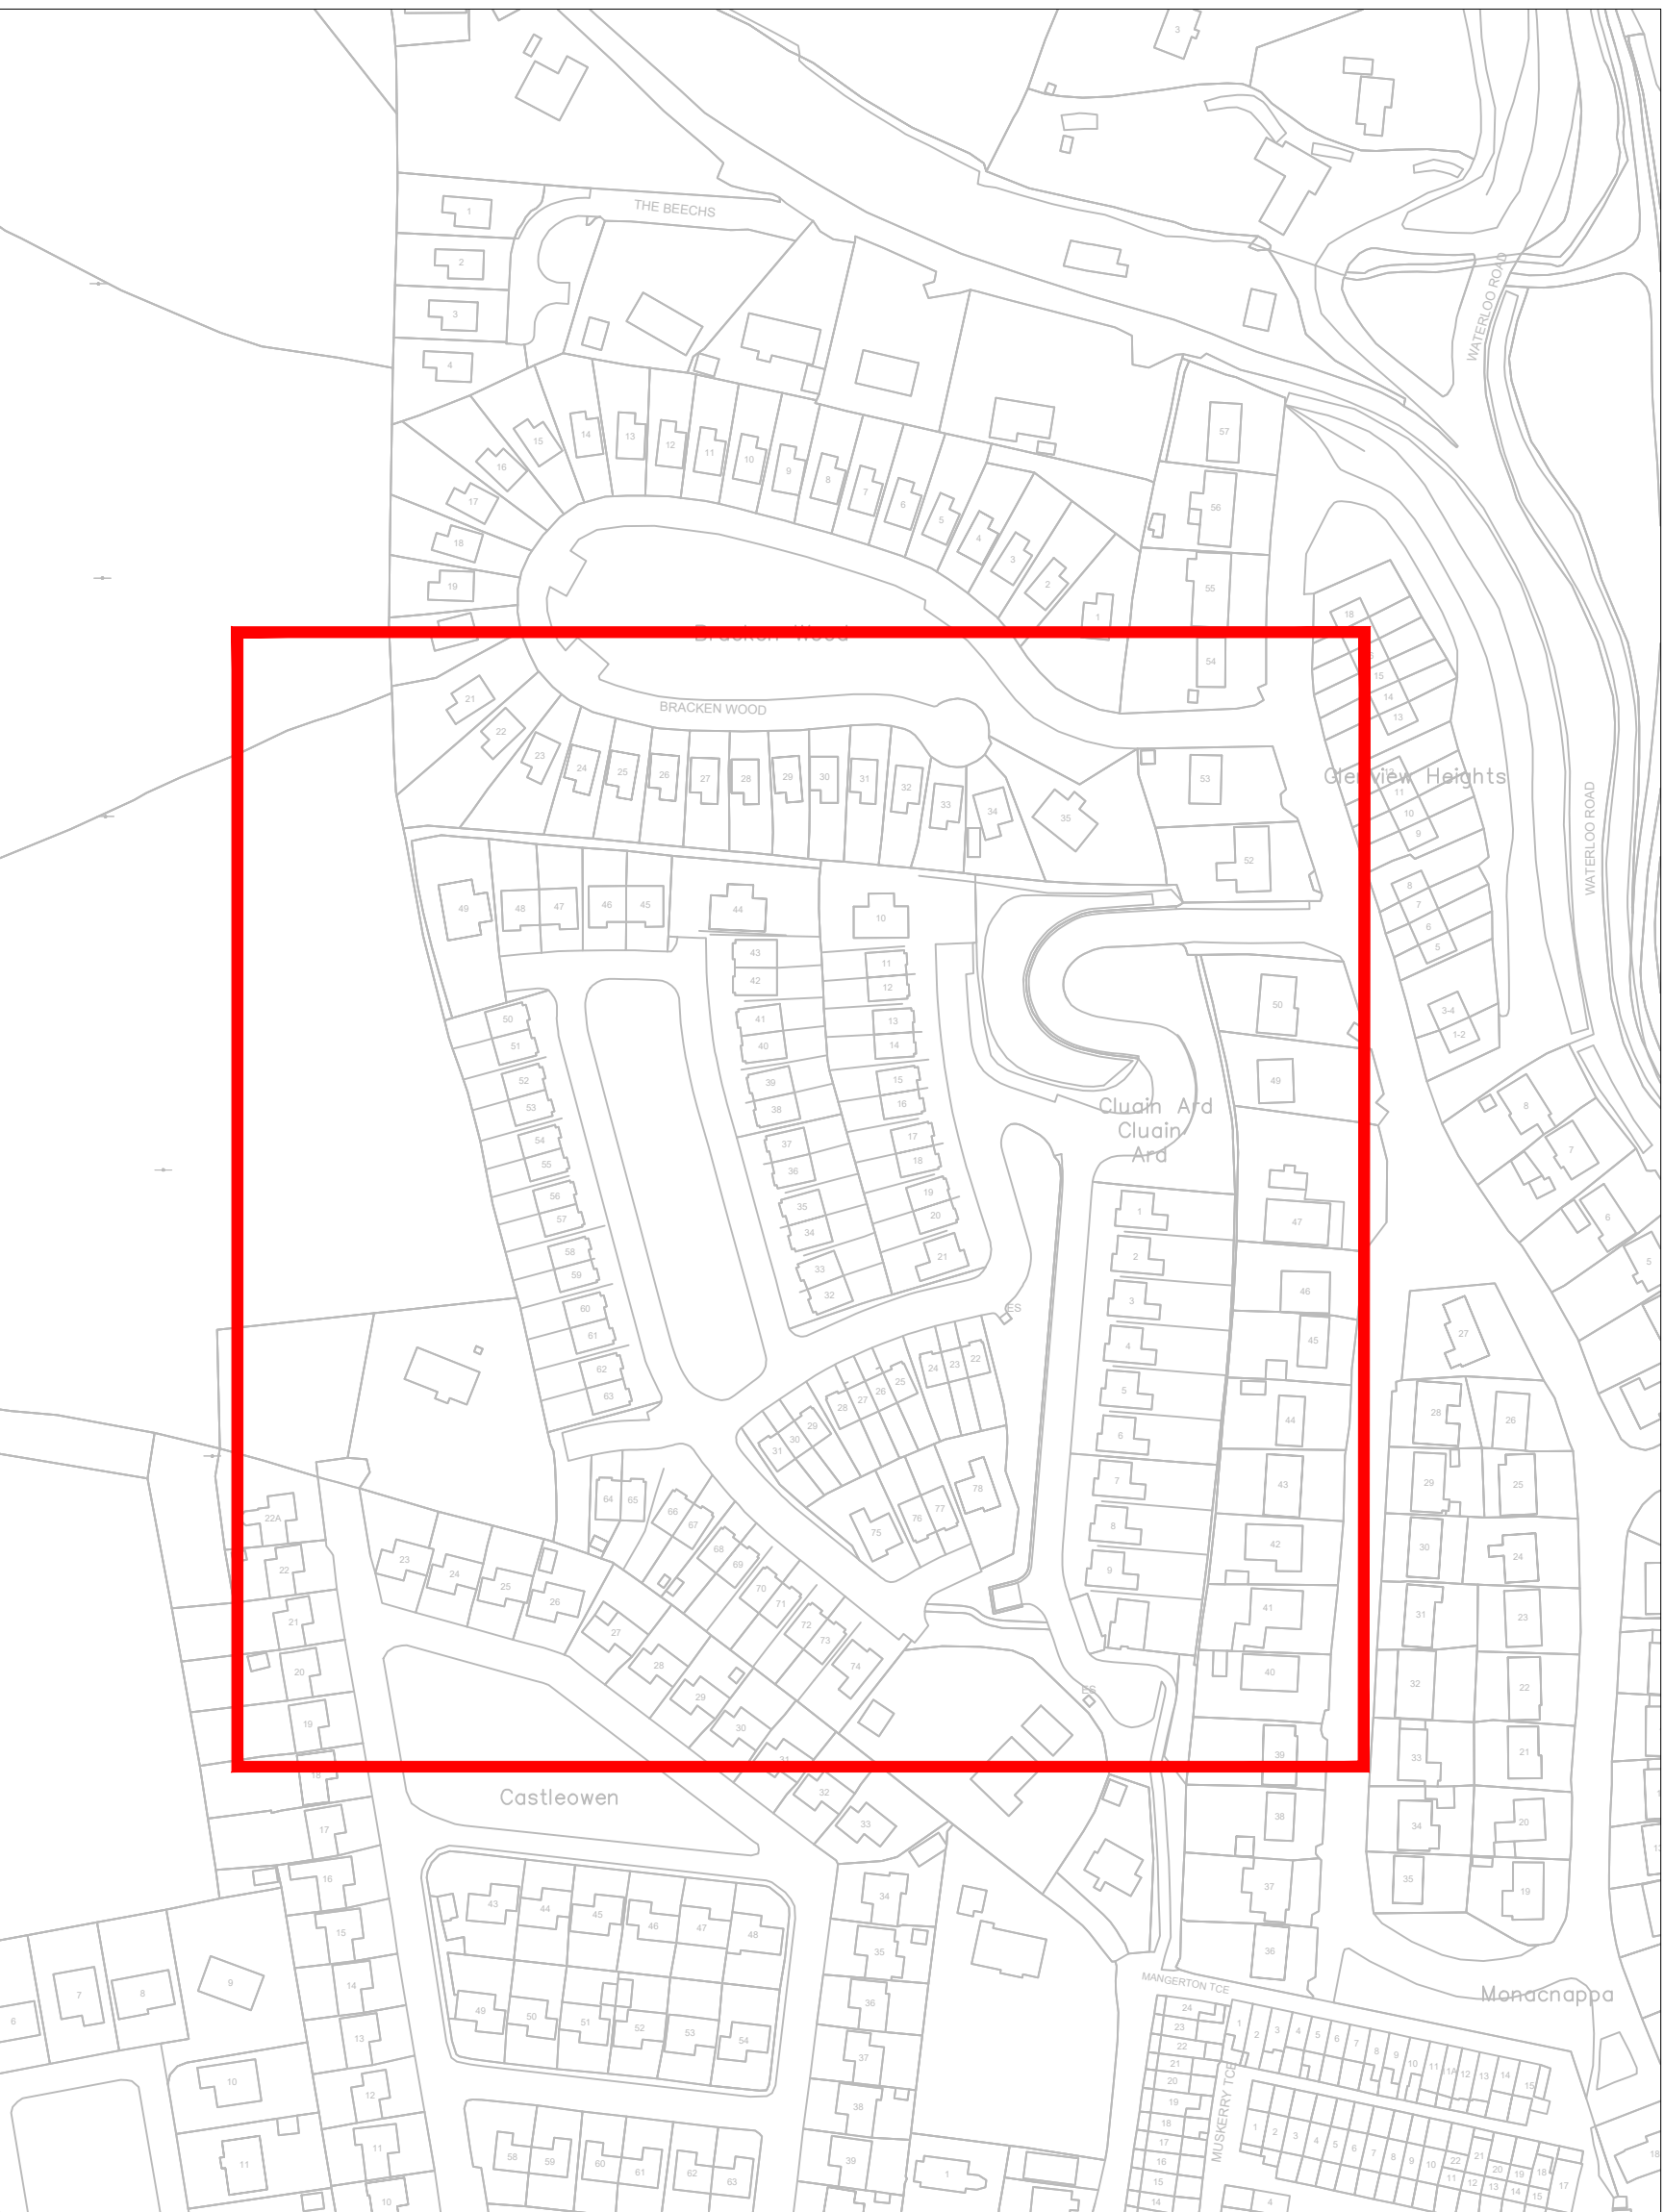

SITE LOCATION MAP 1:2500