


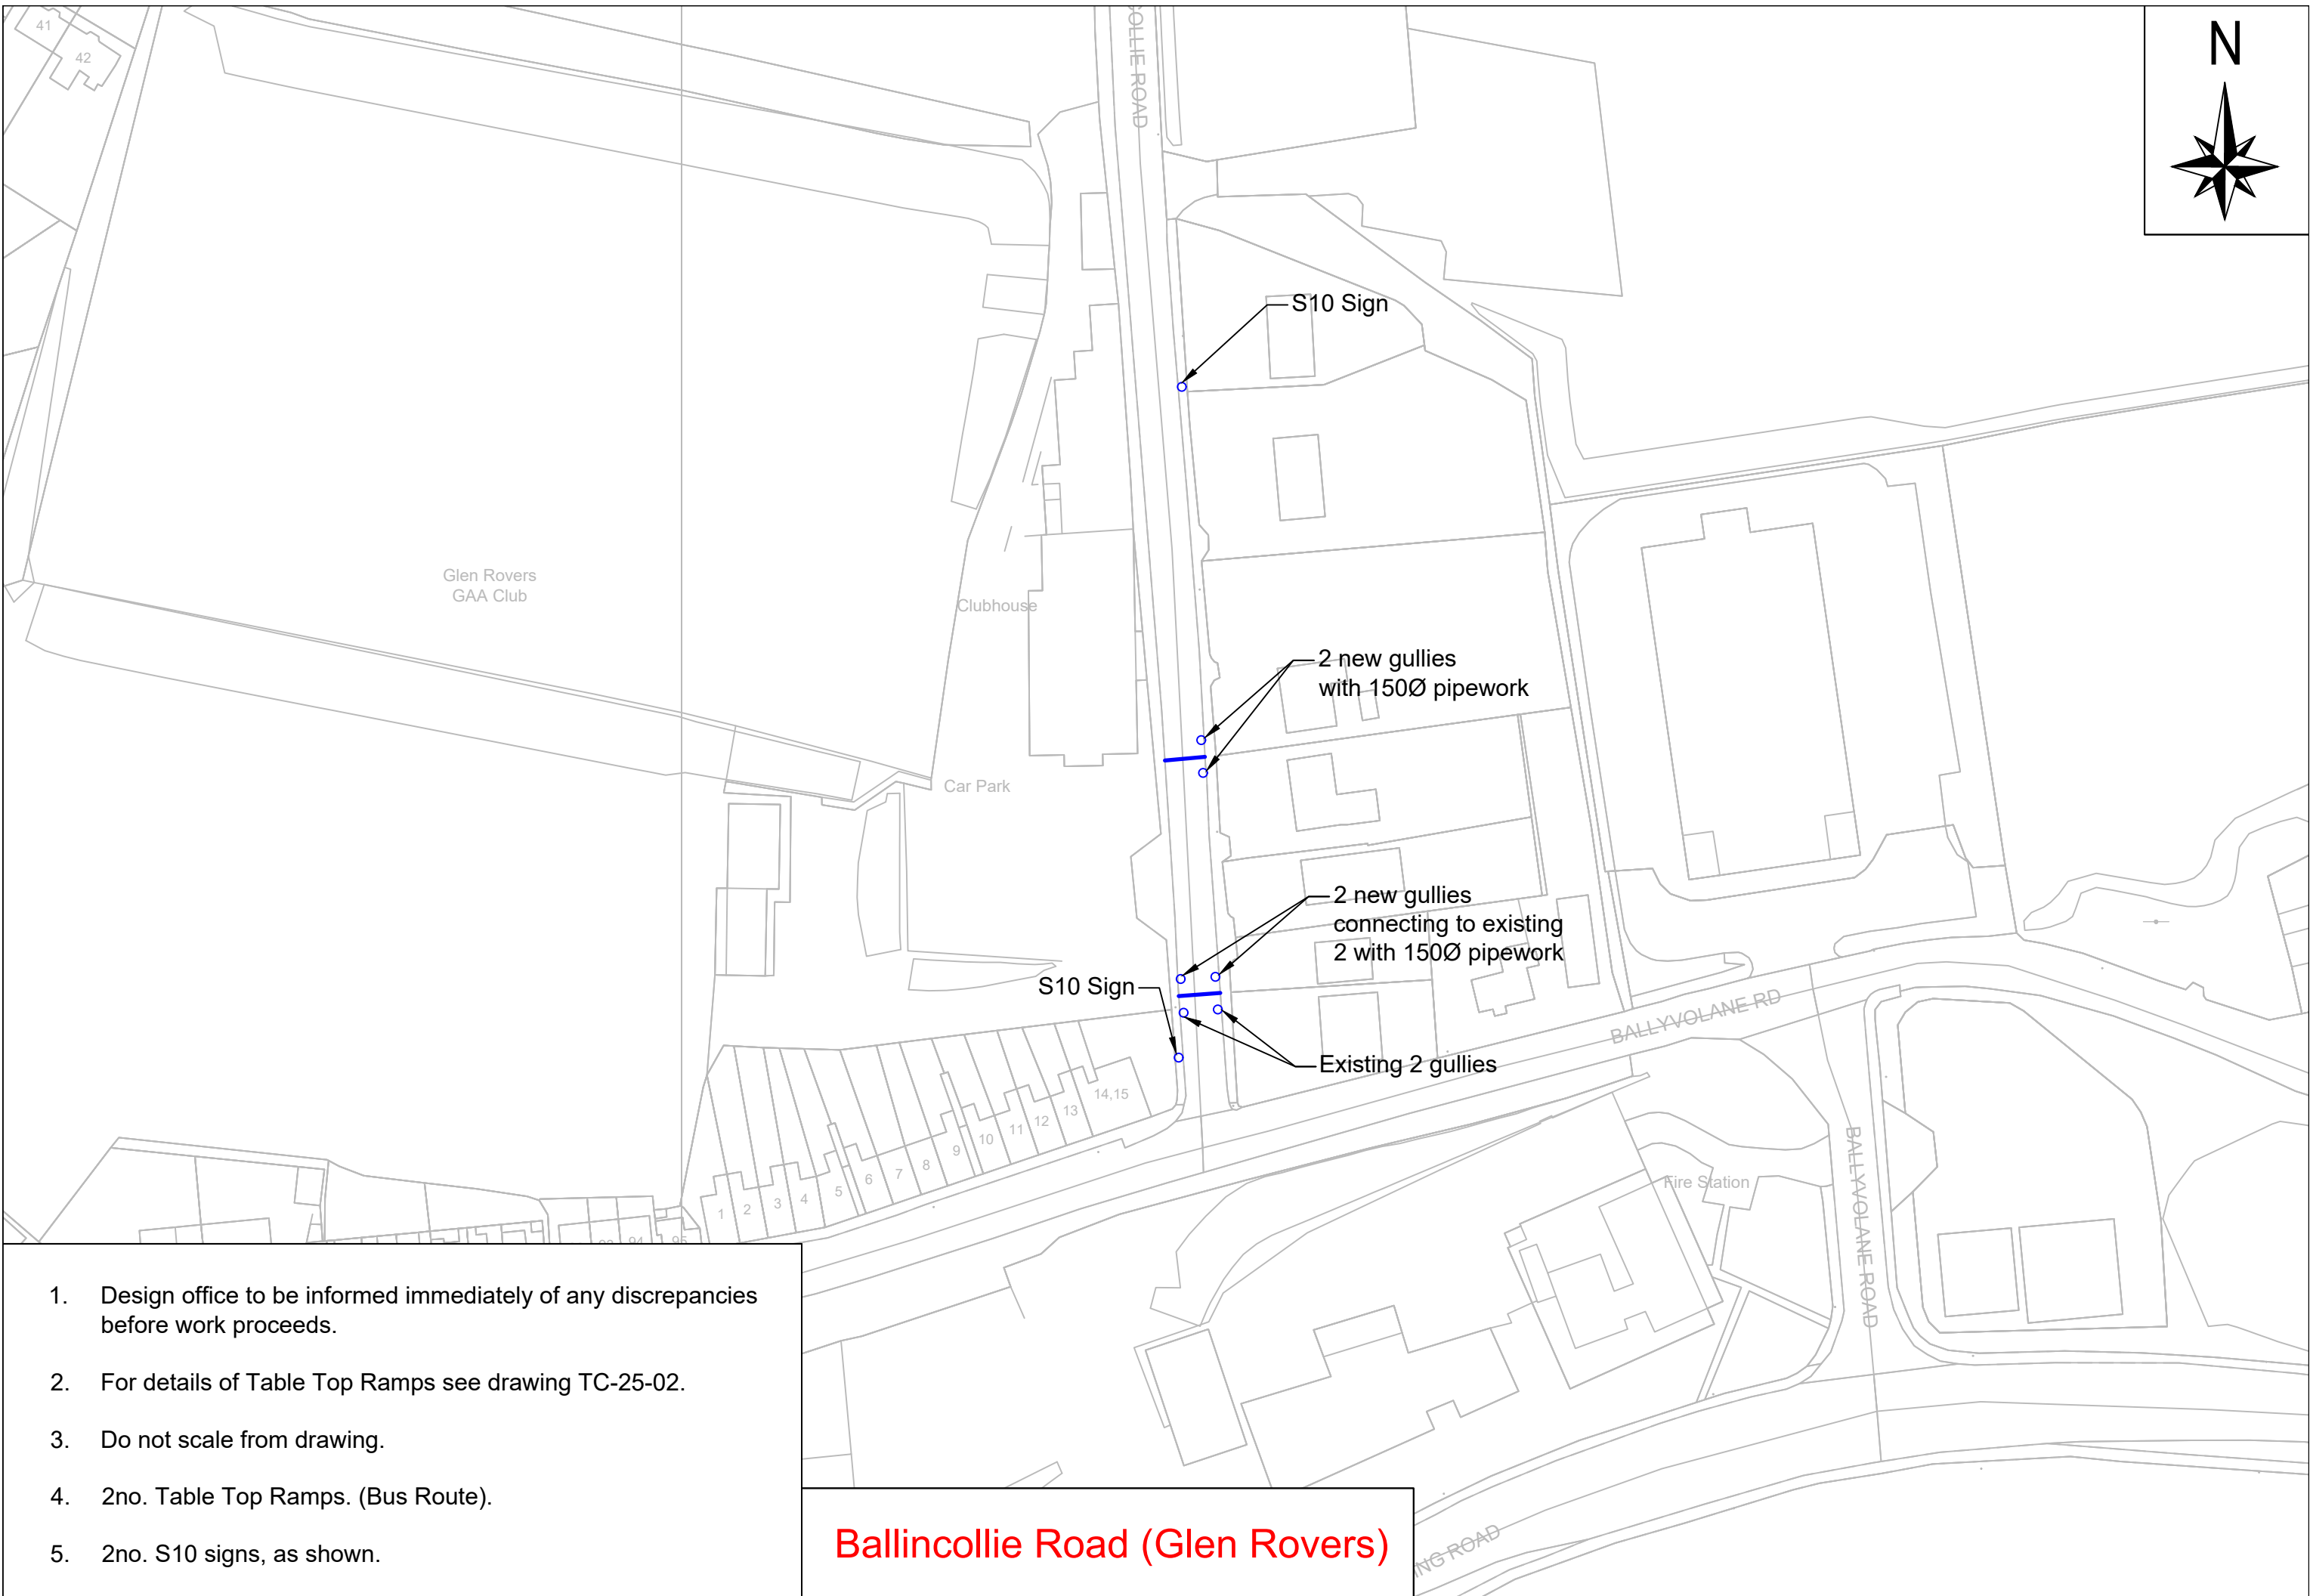
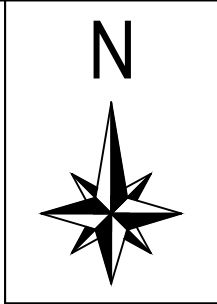
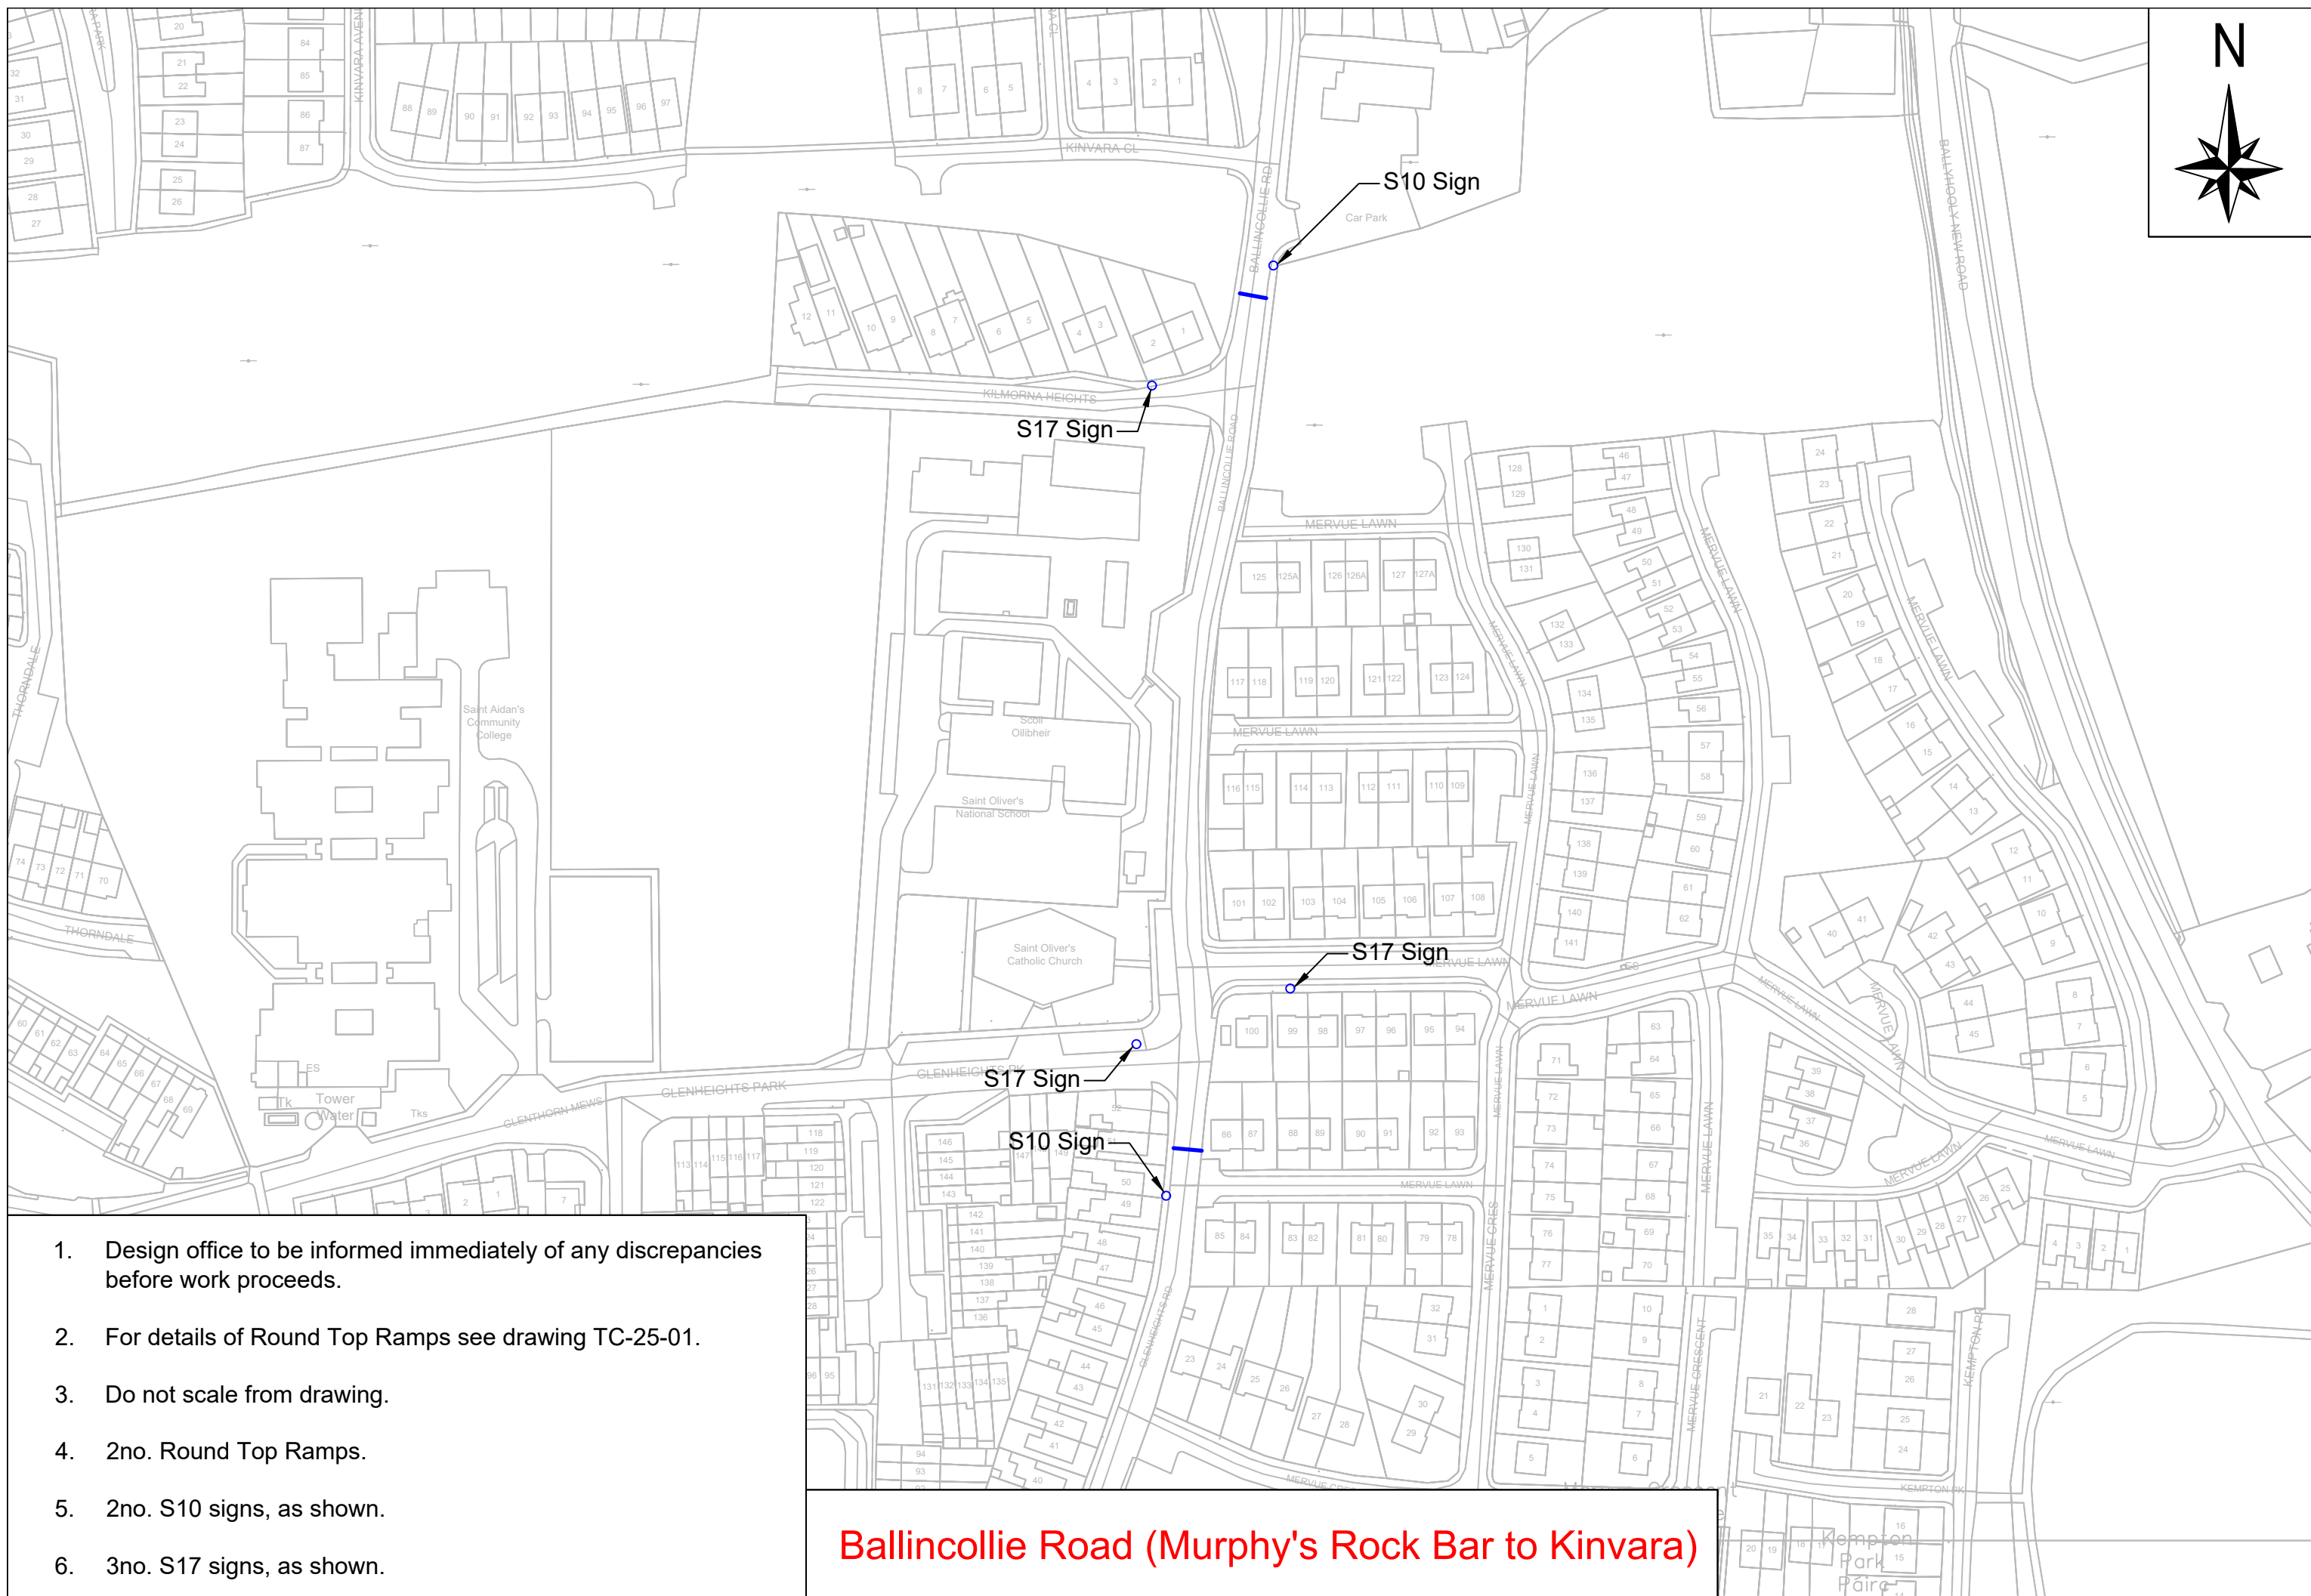


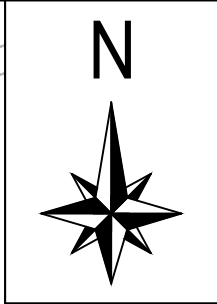

1. Design office to be informed immediately of any discrepancies before work proceeds.
2. For details of Table Top Ramps see drawing TC-25-02.
3. Do not scale from drawing.
4. 2no. Table Top Ramps. (Bus Route).
5. 2no. S10 signs, as shown.


Ballincollicie Road (Glen Rovers)


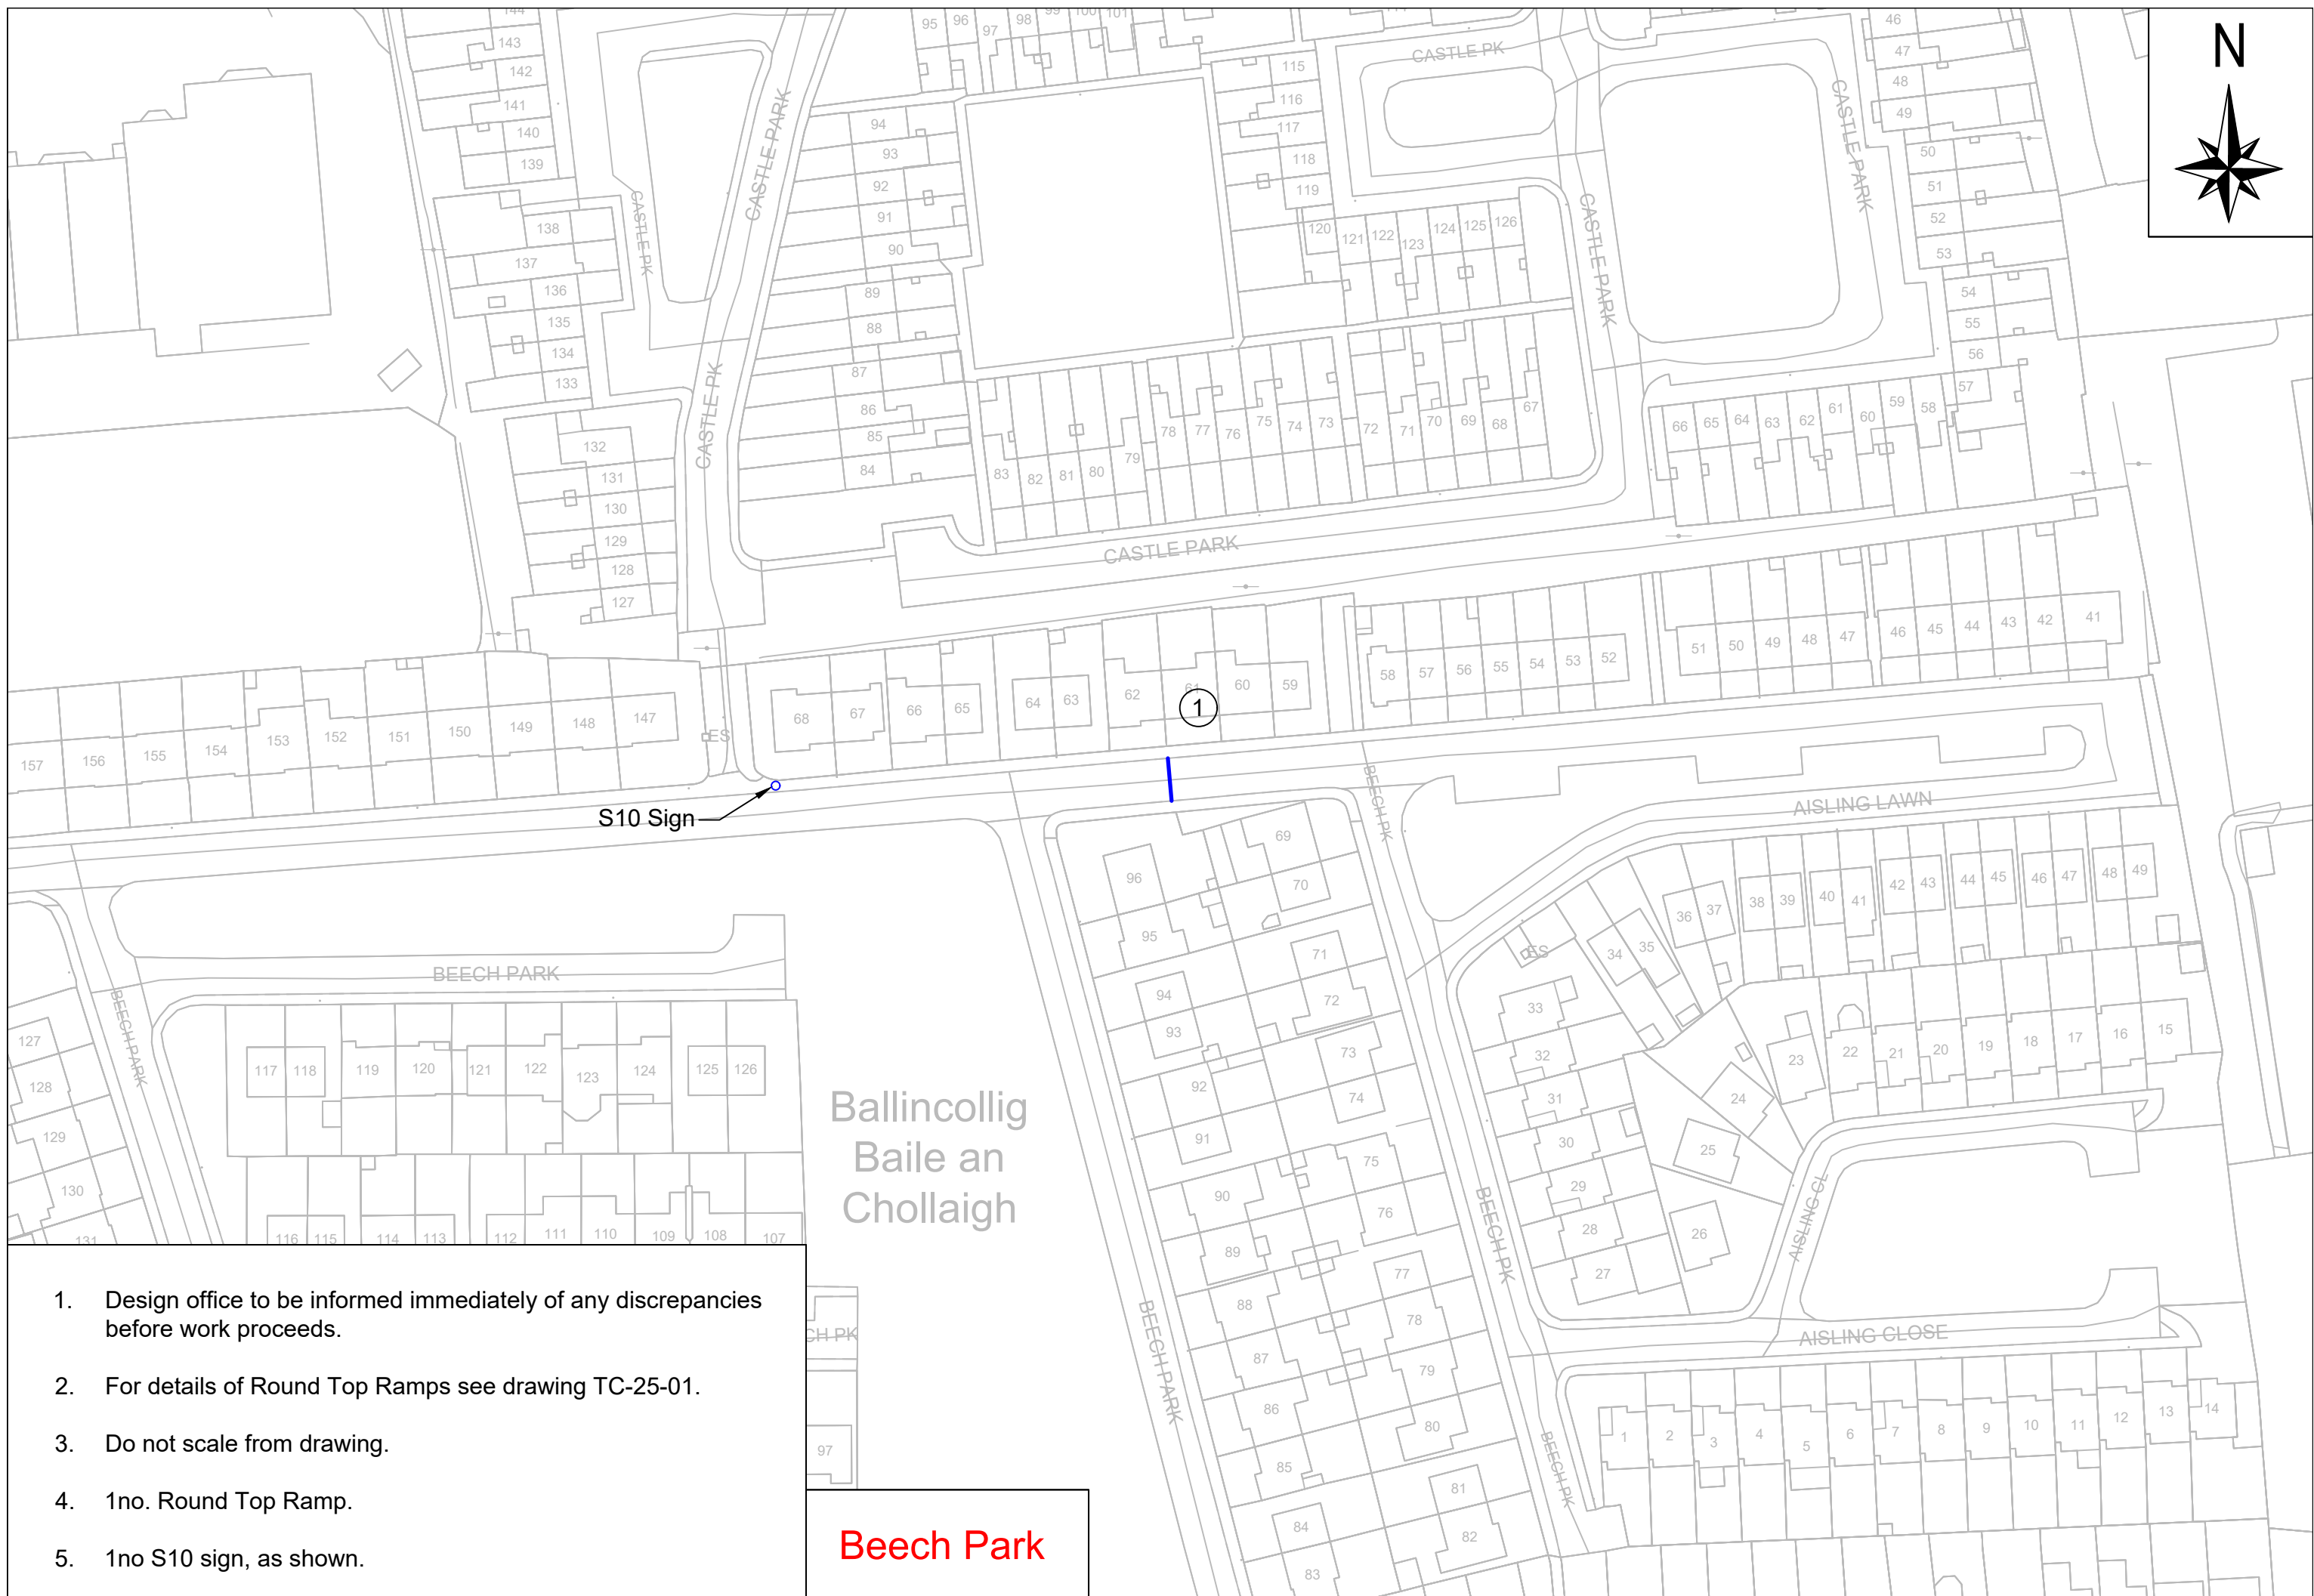


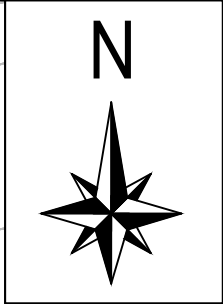

1. Design office to be informed immediately of any discrepancies before work proceeds.
2. For details of Round Top Ramps see drawing TC-25-01.
3. Do not scale from drawing.
4. 1no. Round Top Ramp.
5. 1no S10 sign, as shown.



Beech Park

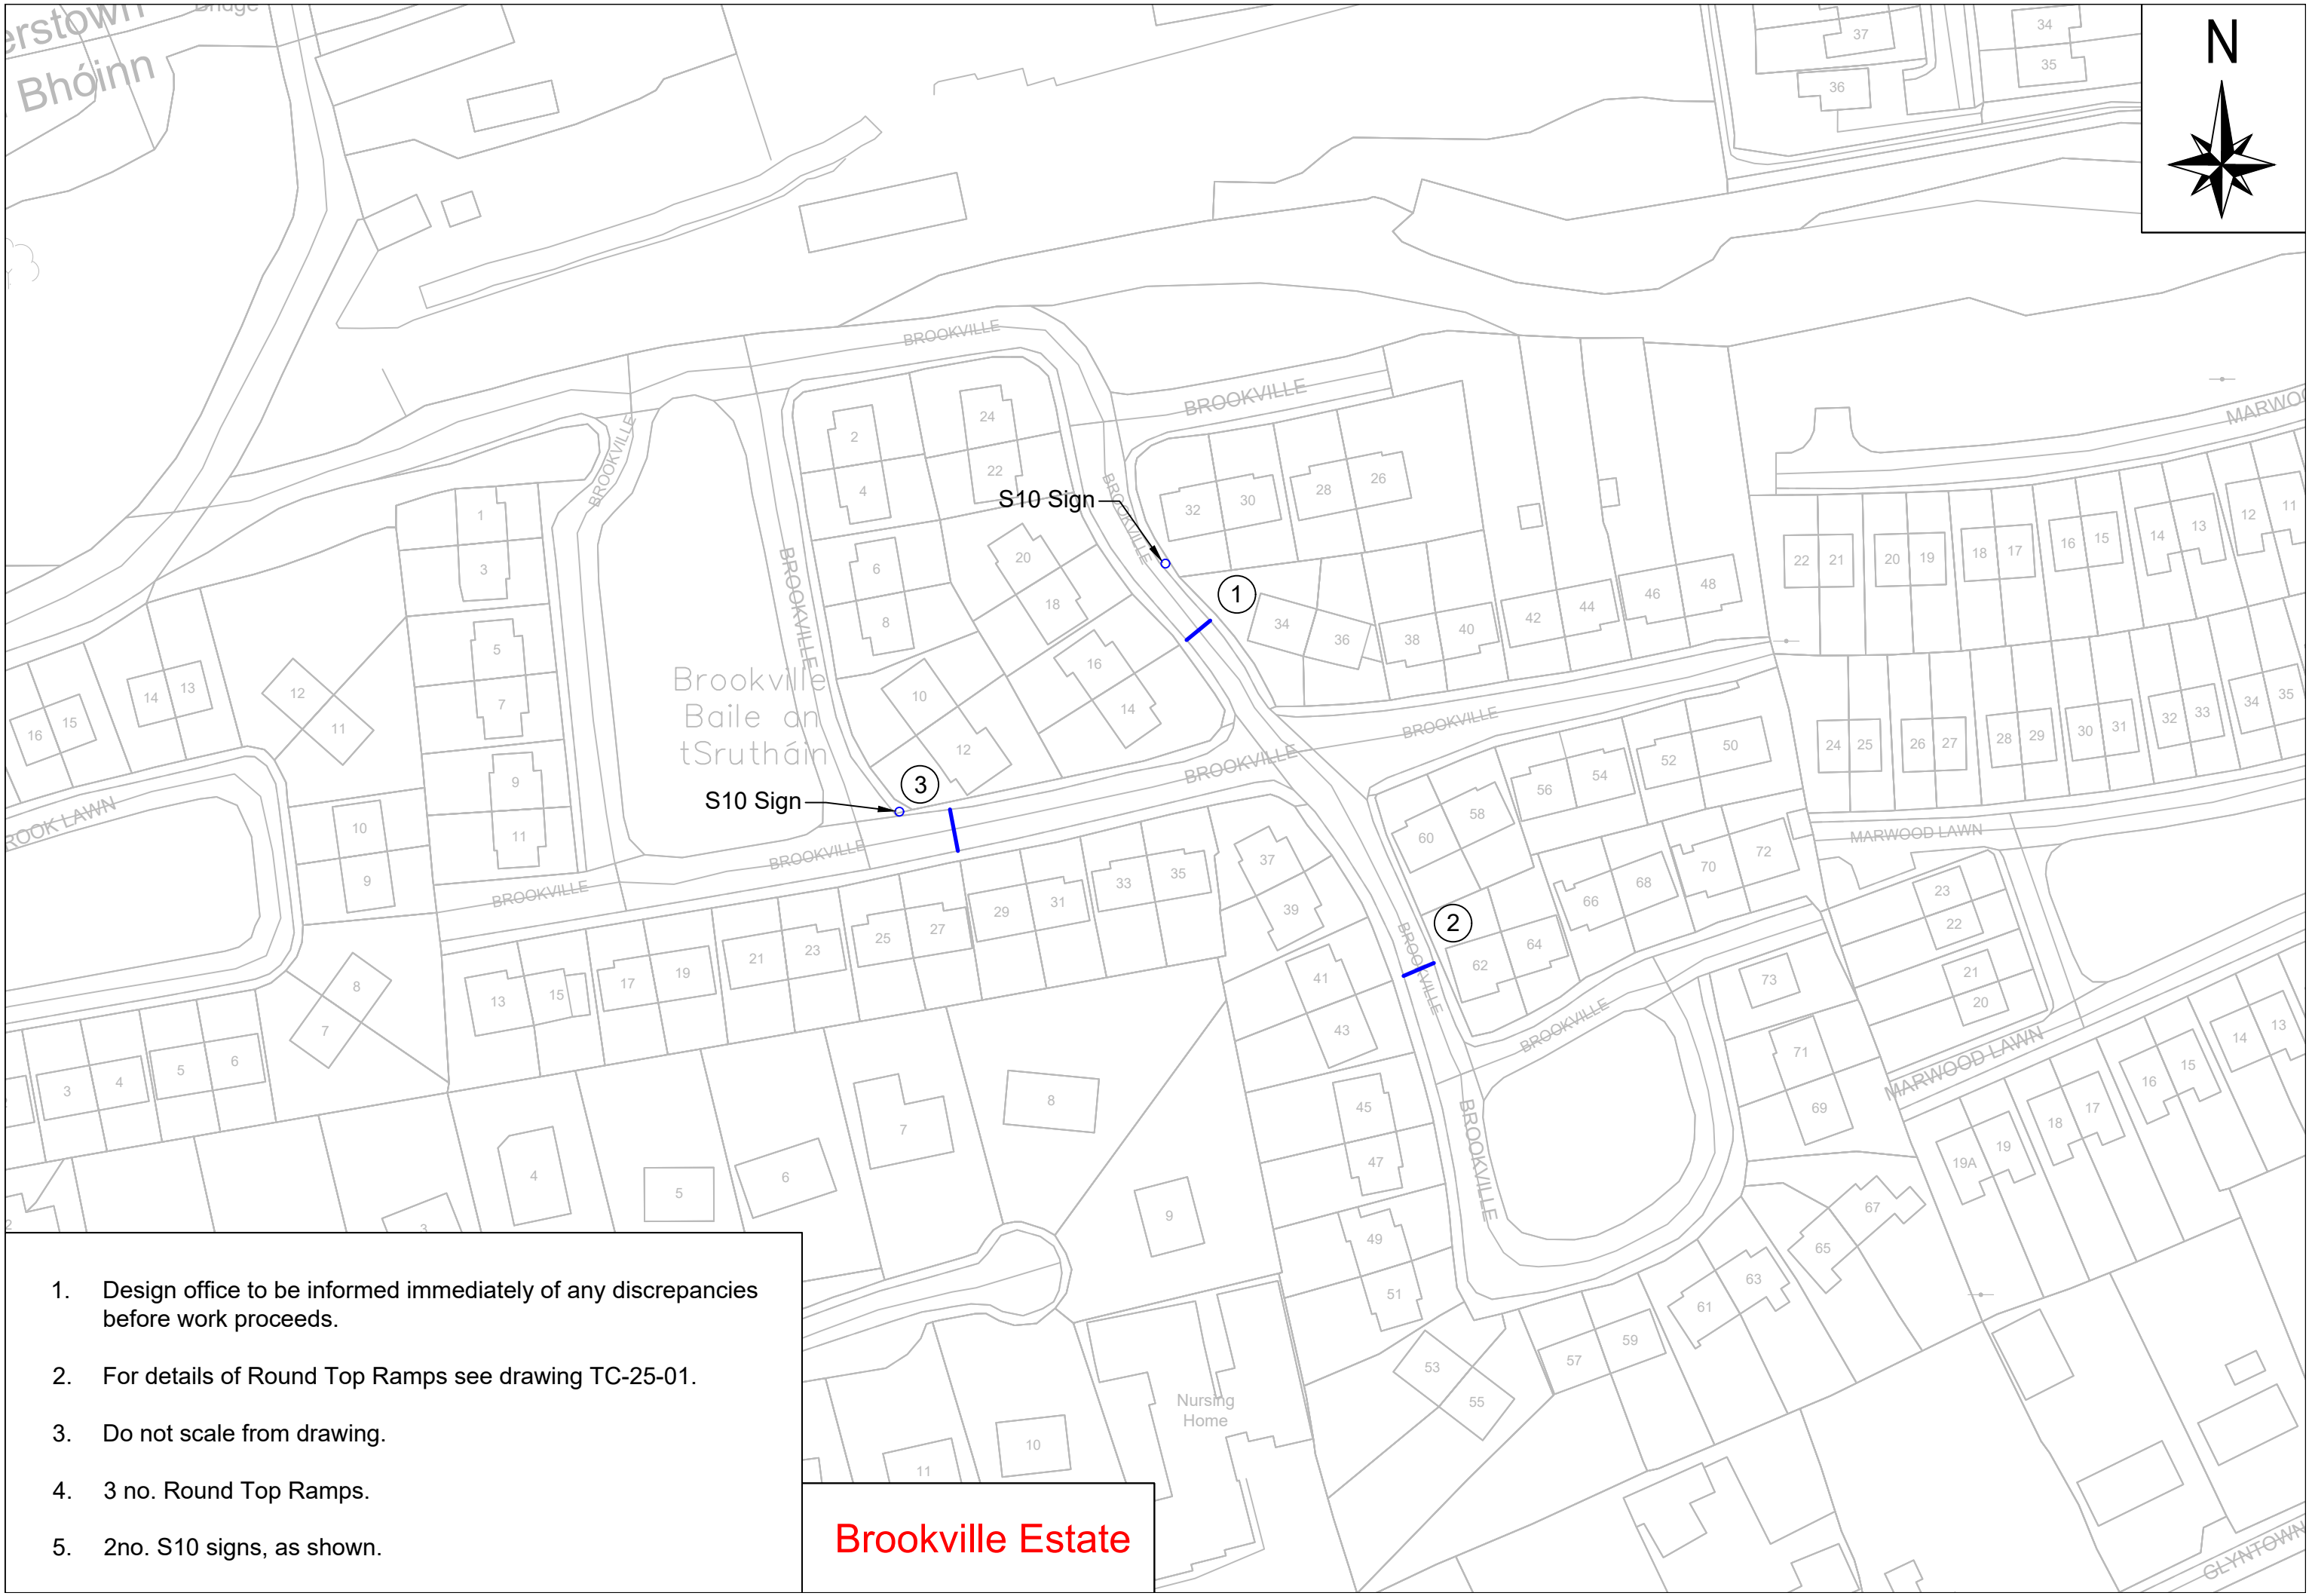

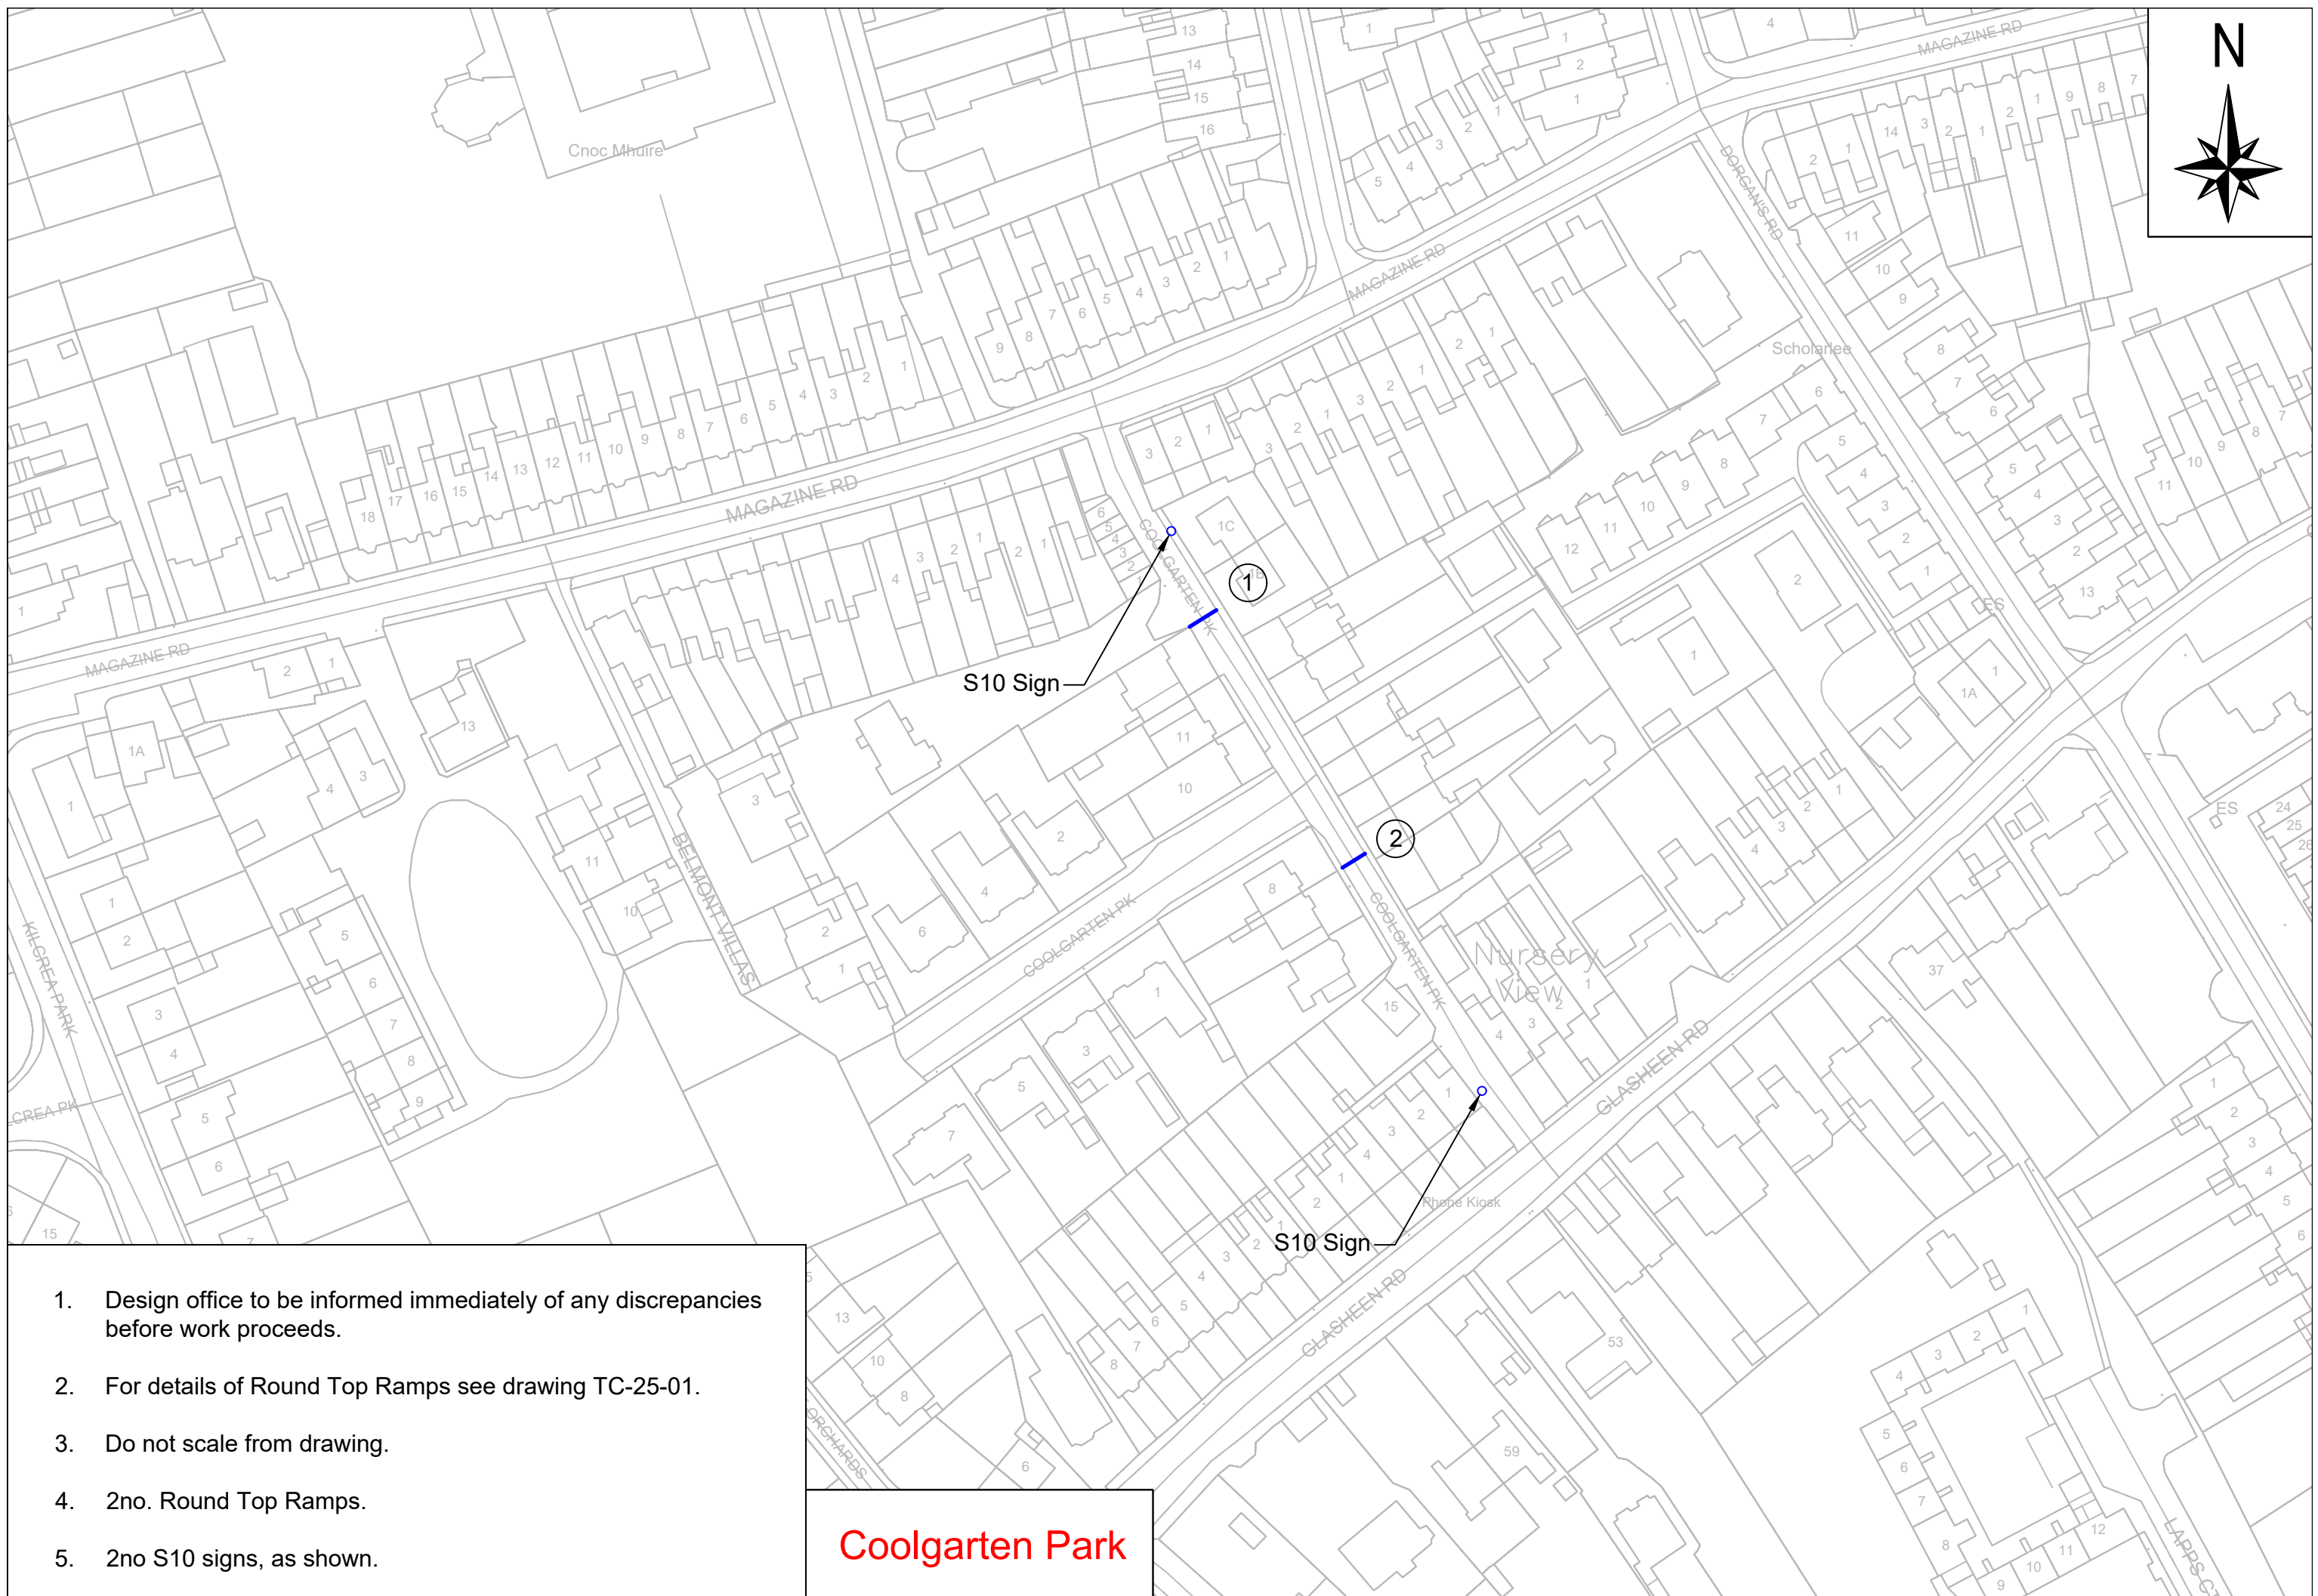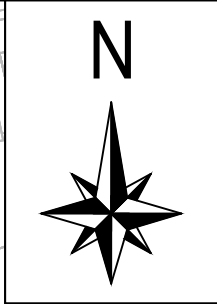



1. Design office to be informed immediately of any discrepancies before work proceeds.
2. For details of Round Top Ramps see drawing TC-25-01.
3. Do not scale from drawing.
4. 2no. Round Top Ramps.
5. 2no S10 signs, as shown.

Coolgarten Park

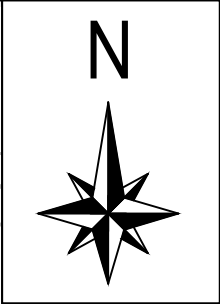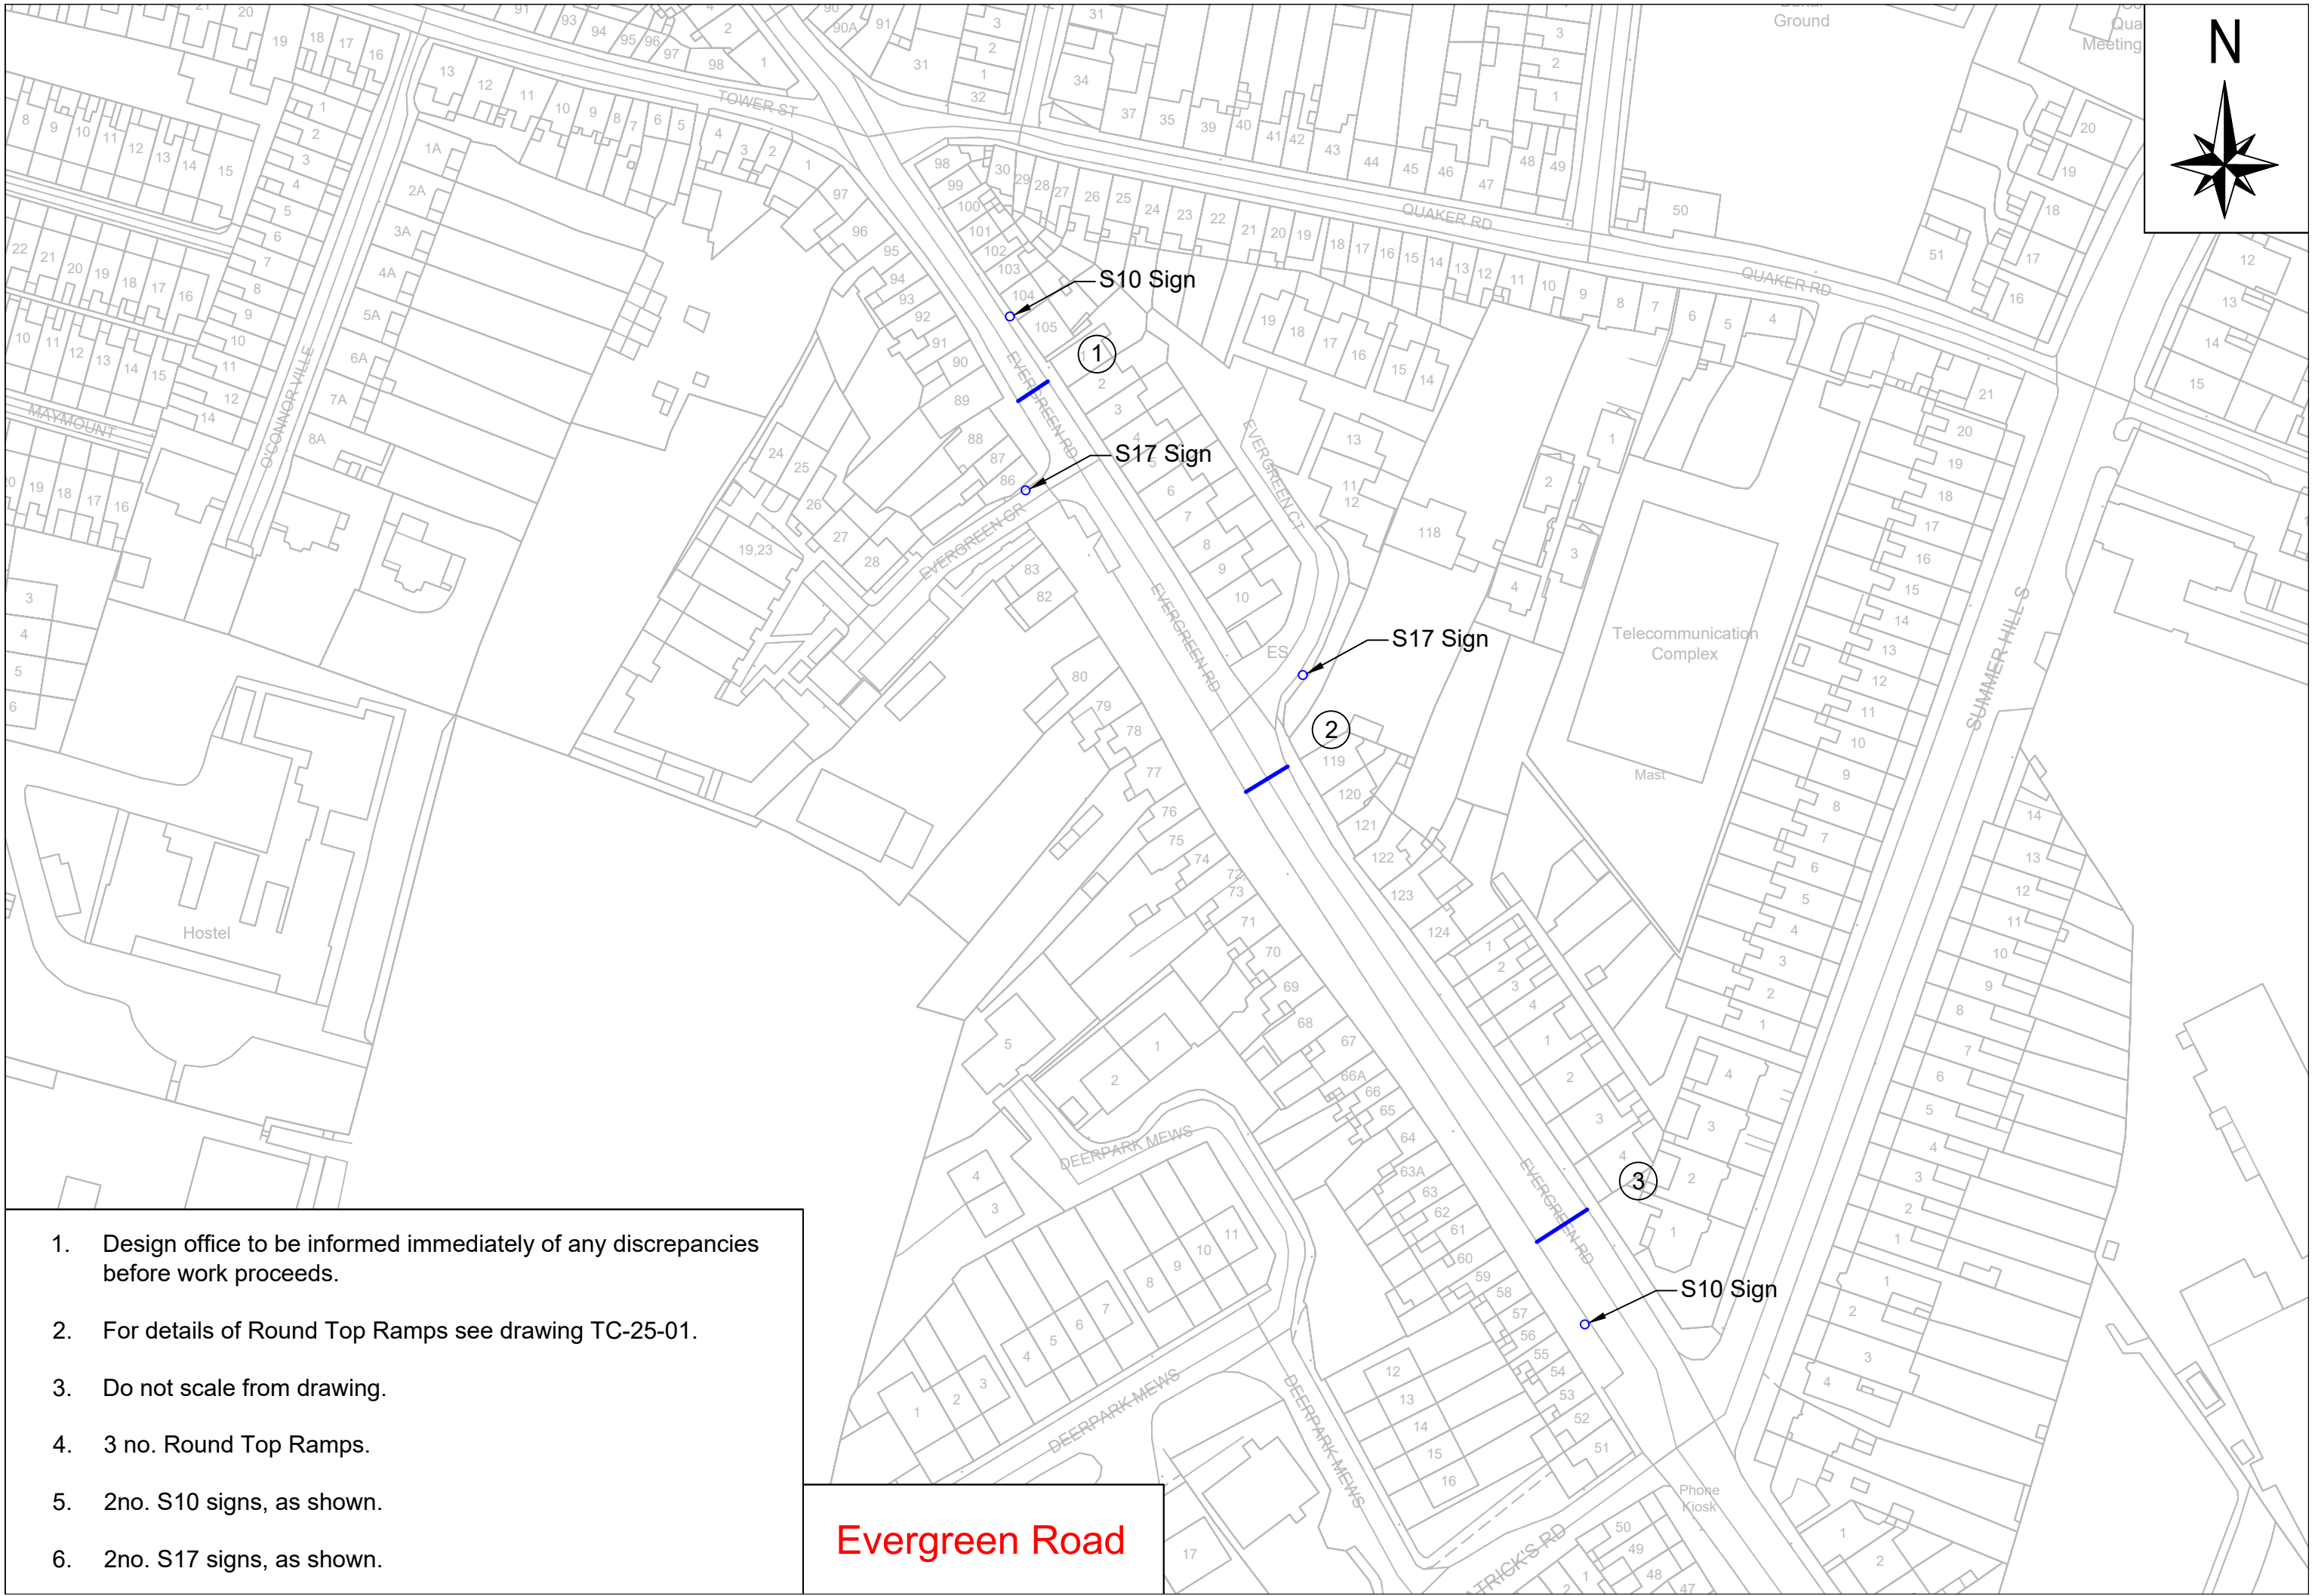



1. Design office to be informed immediately of any discrepancies before work proceeds.
2. For details of Round Top Ramps see drawing TC-25-01.
3. Do not scale from drawing.
4. 3 no. Round Top Ramps.
5. 2no. S10 signs, as shown.
6. 2no. S17 signs, as shown.

Evergreen Road

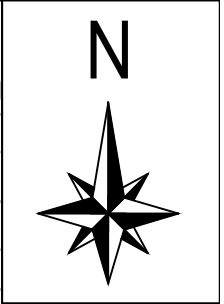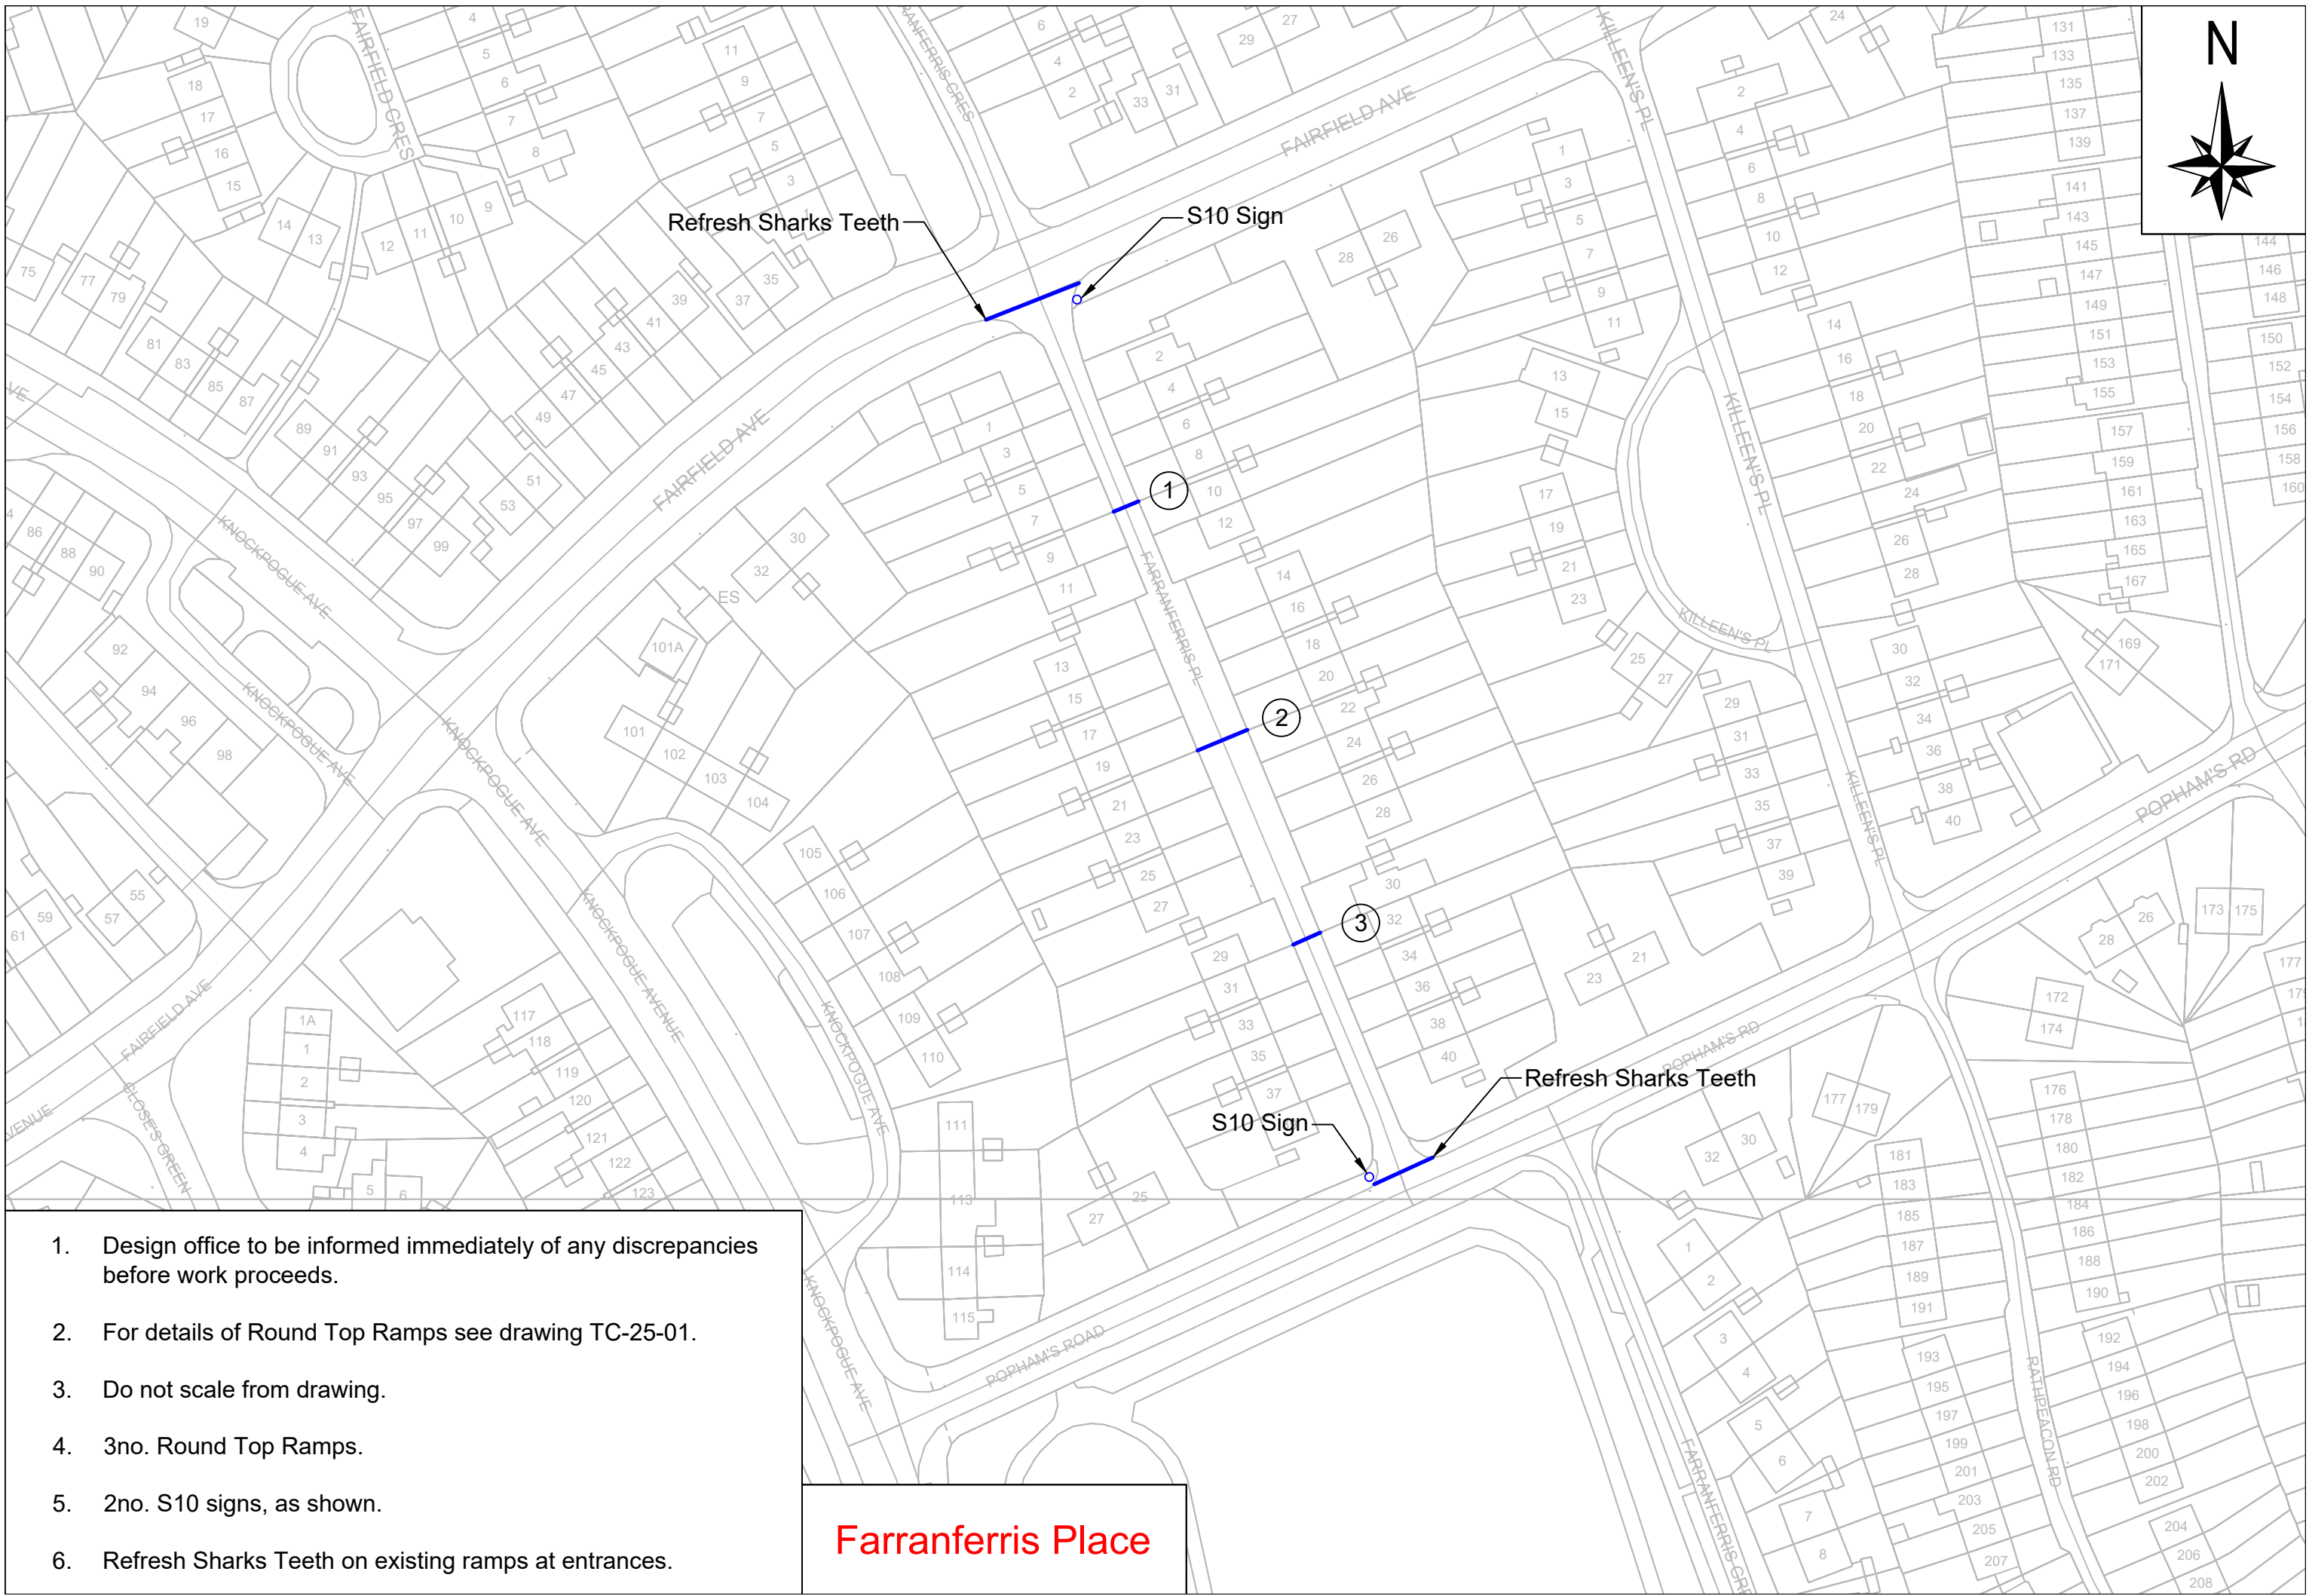



1. Design office to be informed immediately of any discrepancies before work proceeds.
2. For details of Round Top Ramps see drawing TC-25-01.
3. Do not scale from drawing.
4. 3no. Round Top Ramps.
5. 2no. S10 signs, as shown.
6. Refresh Sharks Teeth on existing ramps at entrances.


Farranferris Place

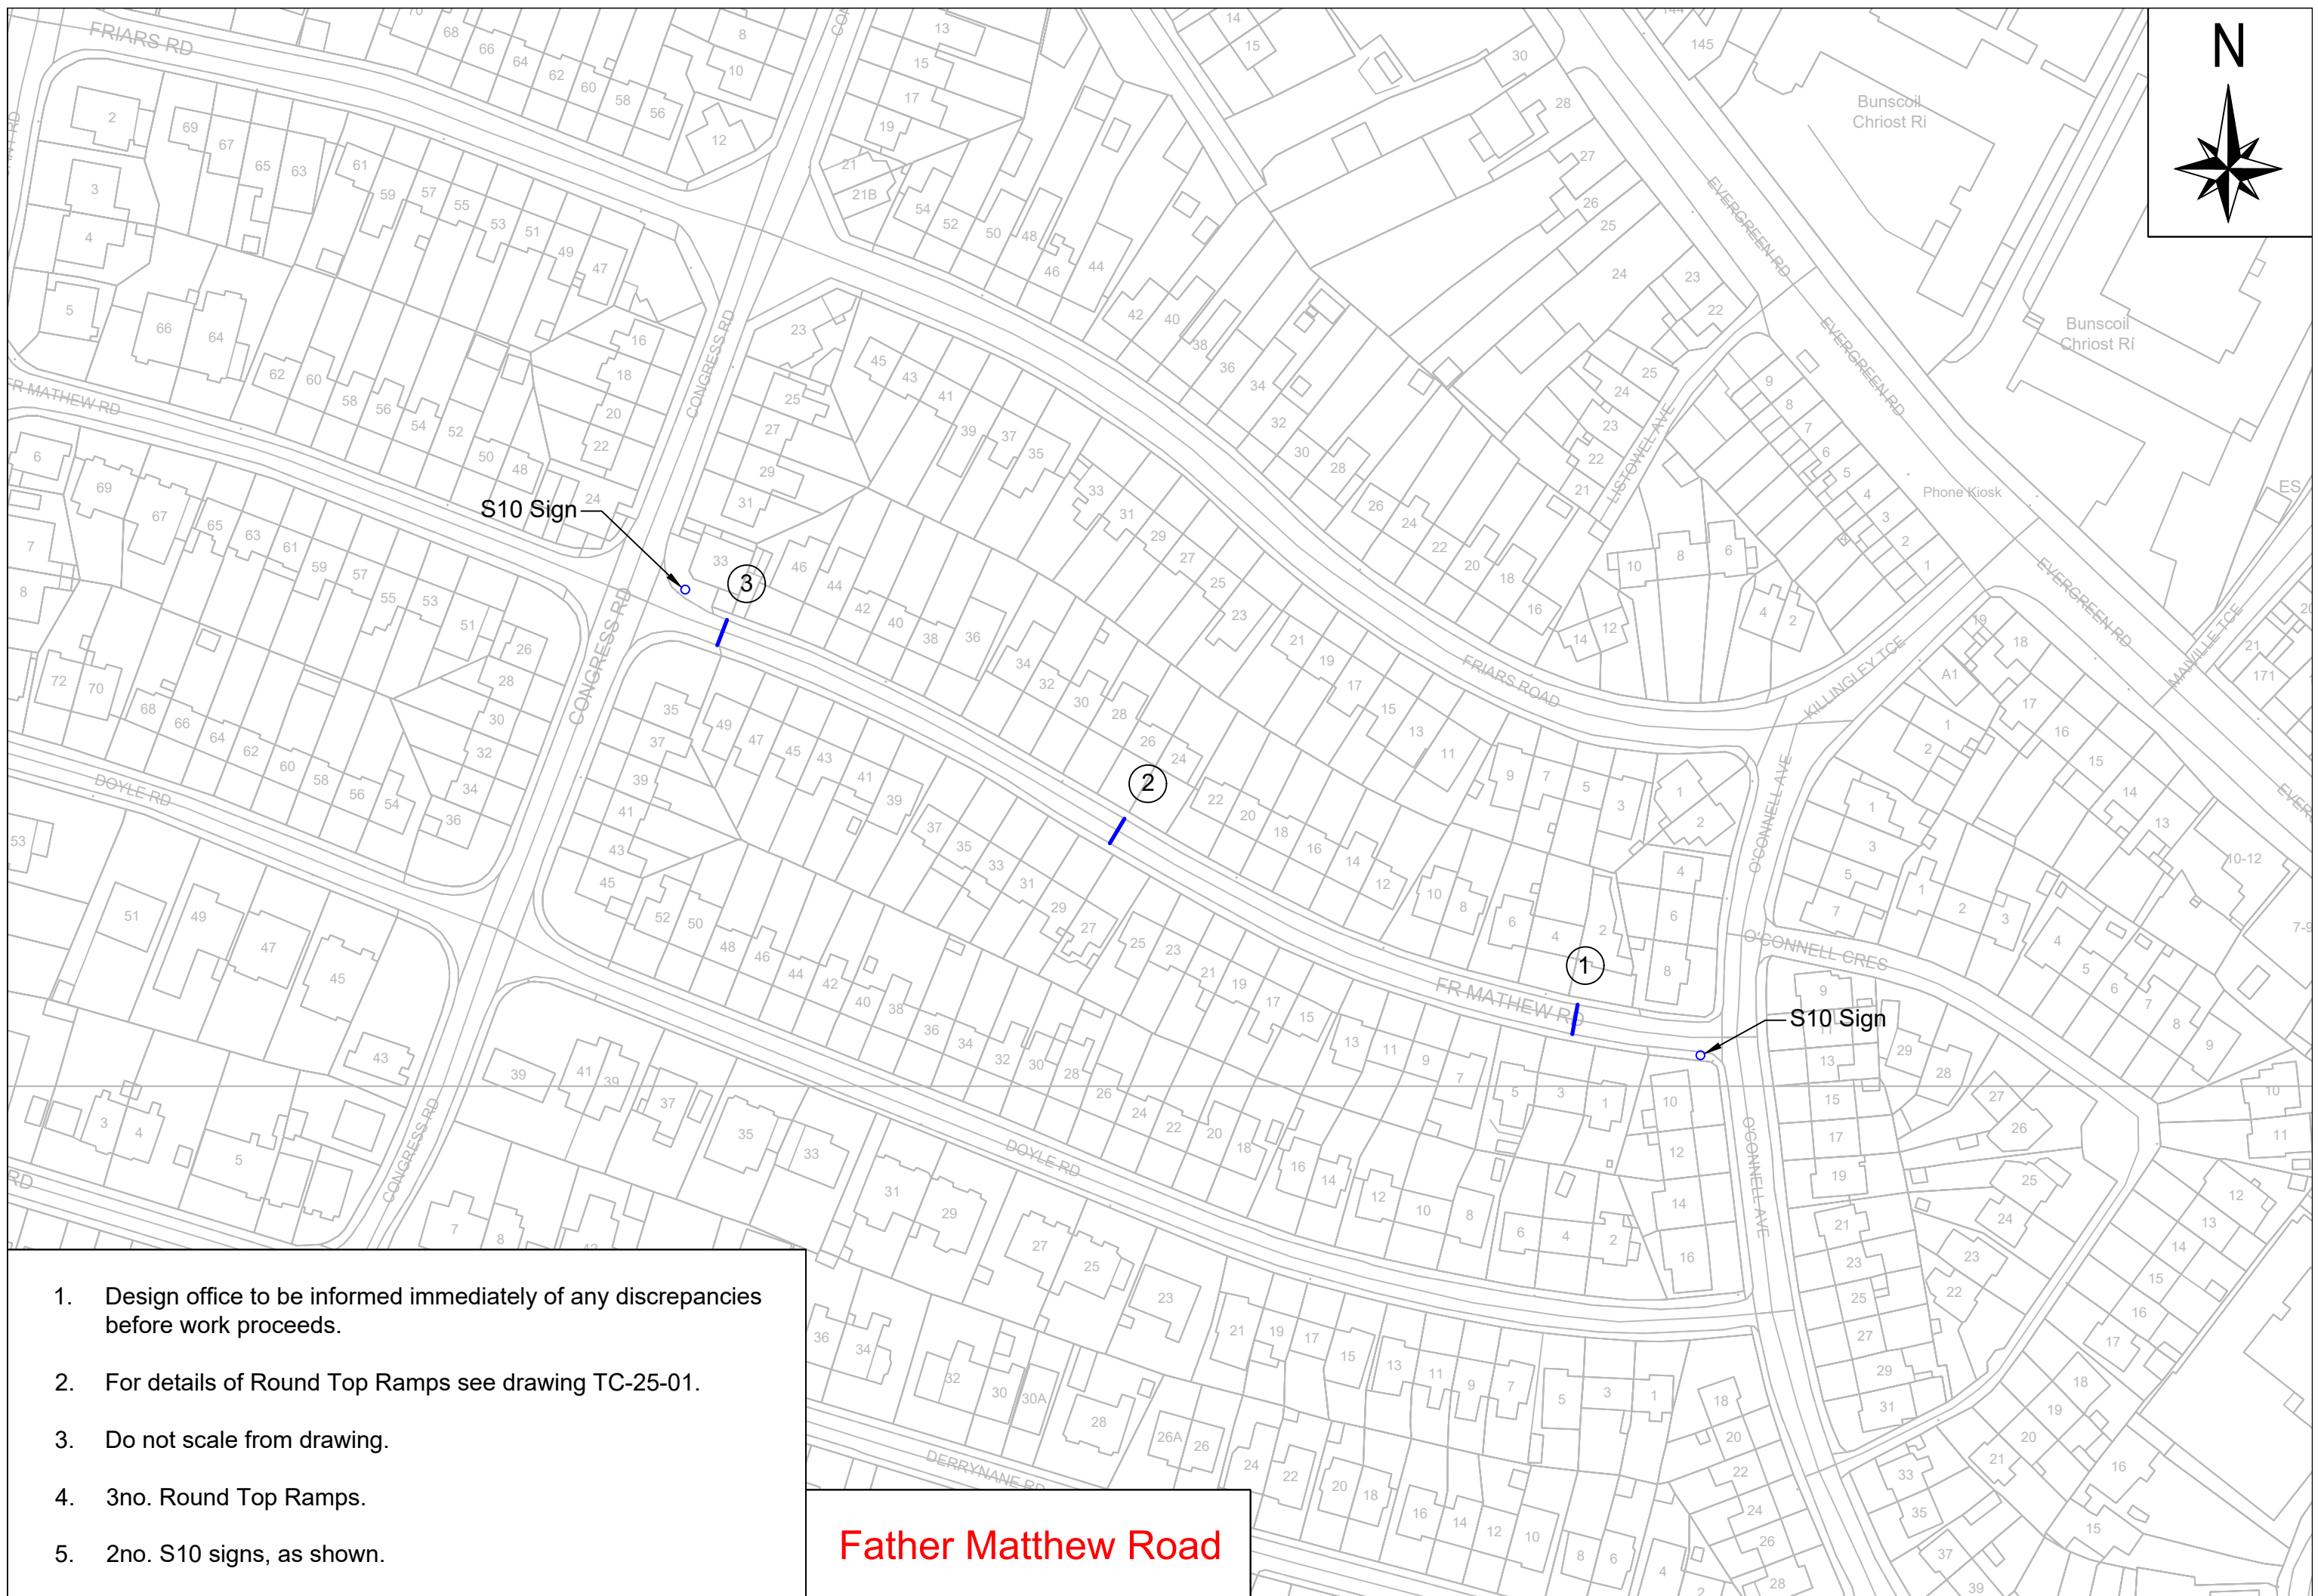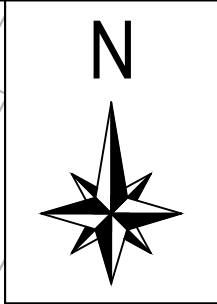


1. Design office to be informed immediately of any discrepancies before work proceeds.
2. For details of Round Top Ramps see drawing TC-25-01.
3. Do not scale from drawing.
4. 3no. Round Top Ramps.
5. 2no. S10 signs, as shown.


Father Matthew Road

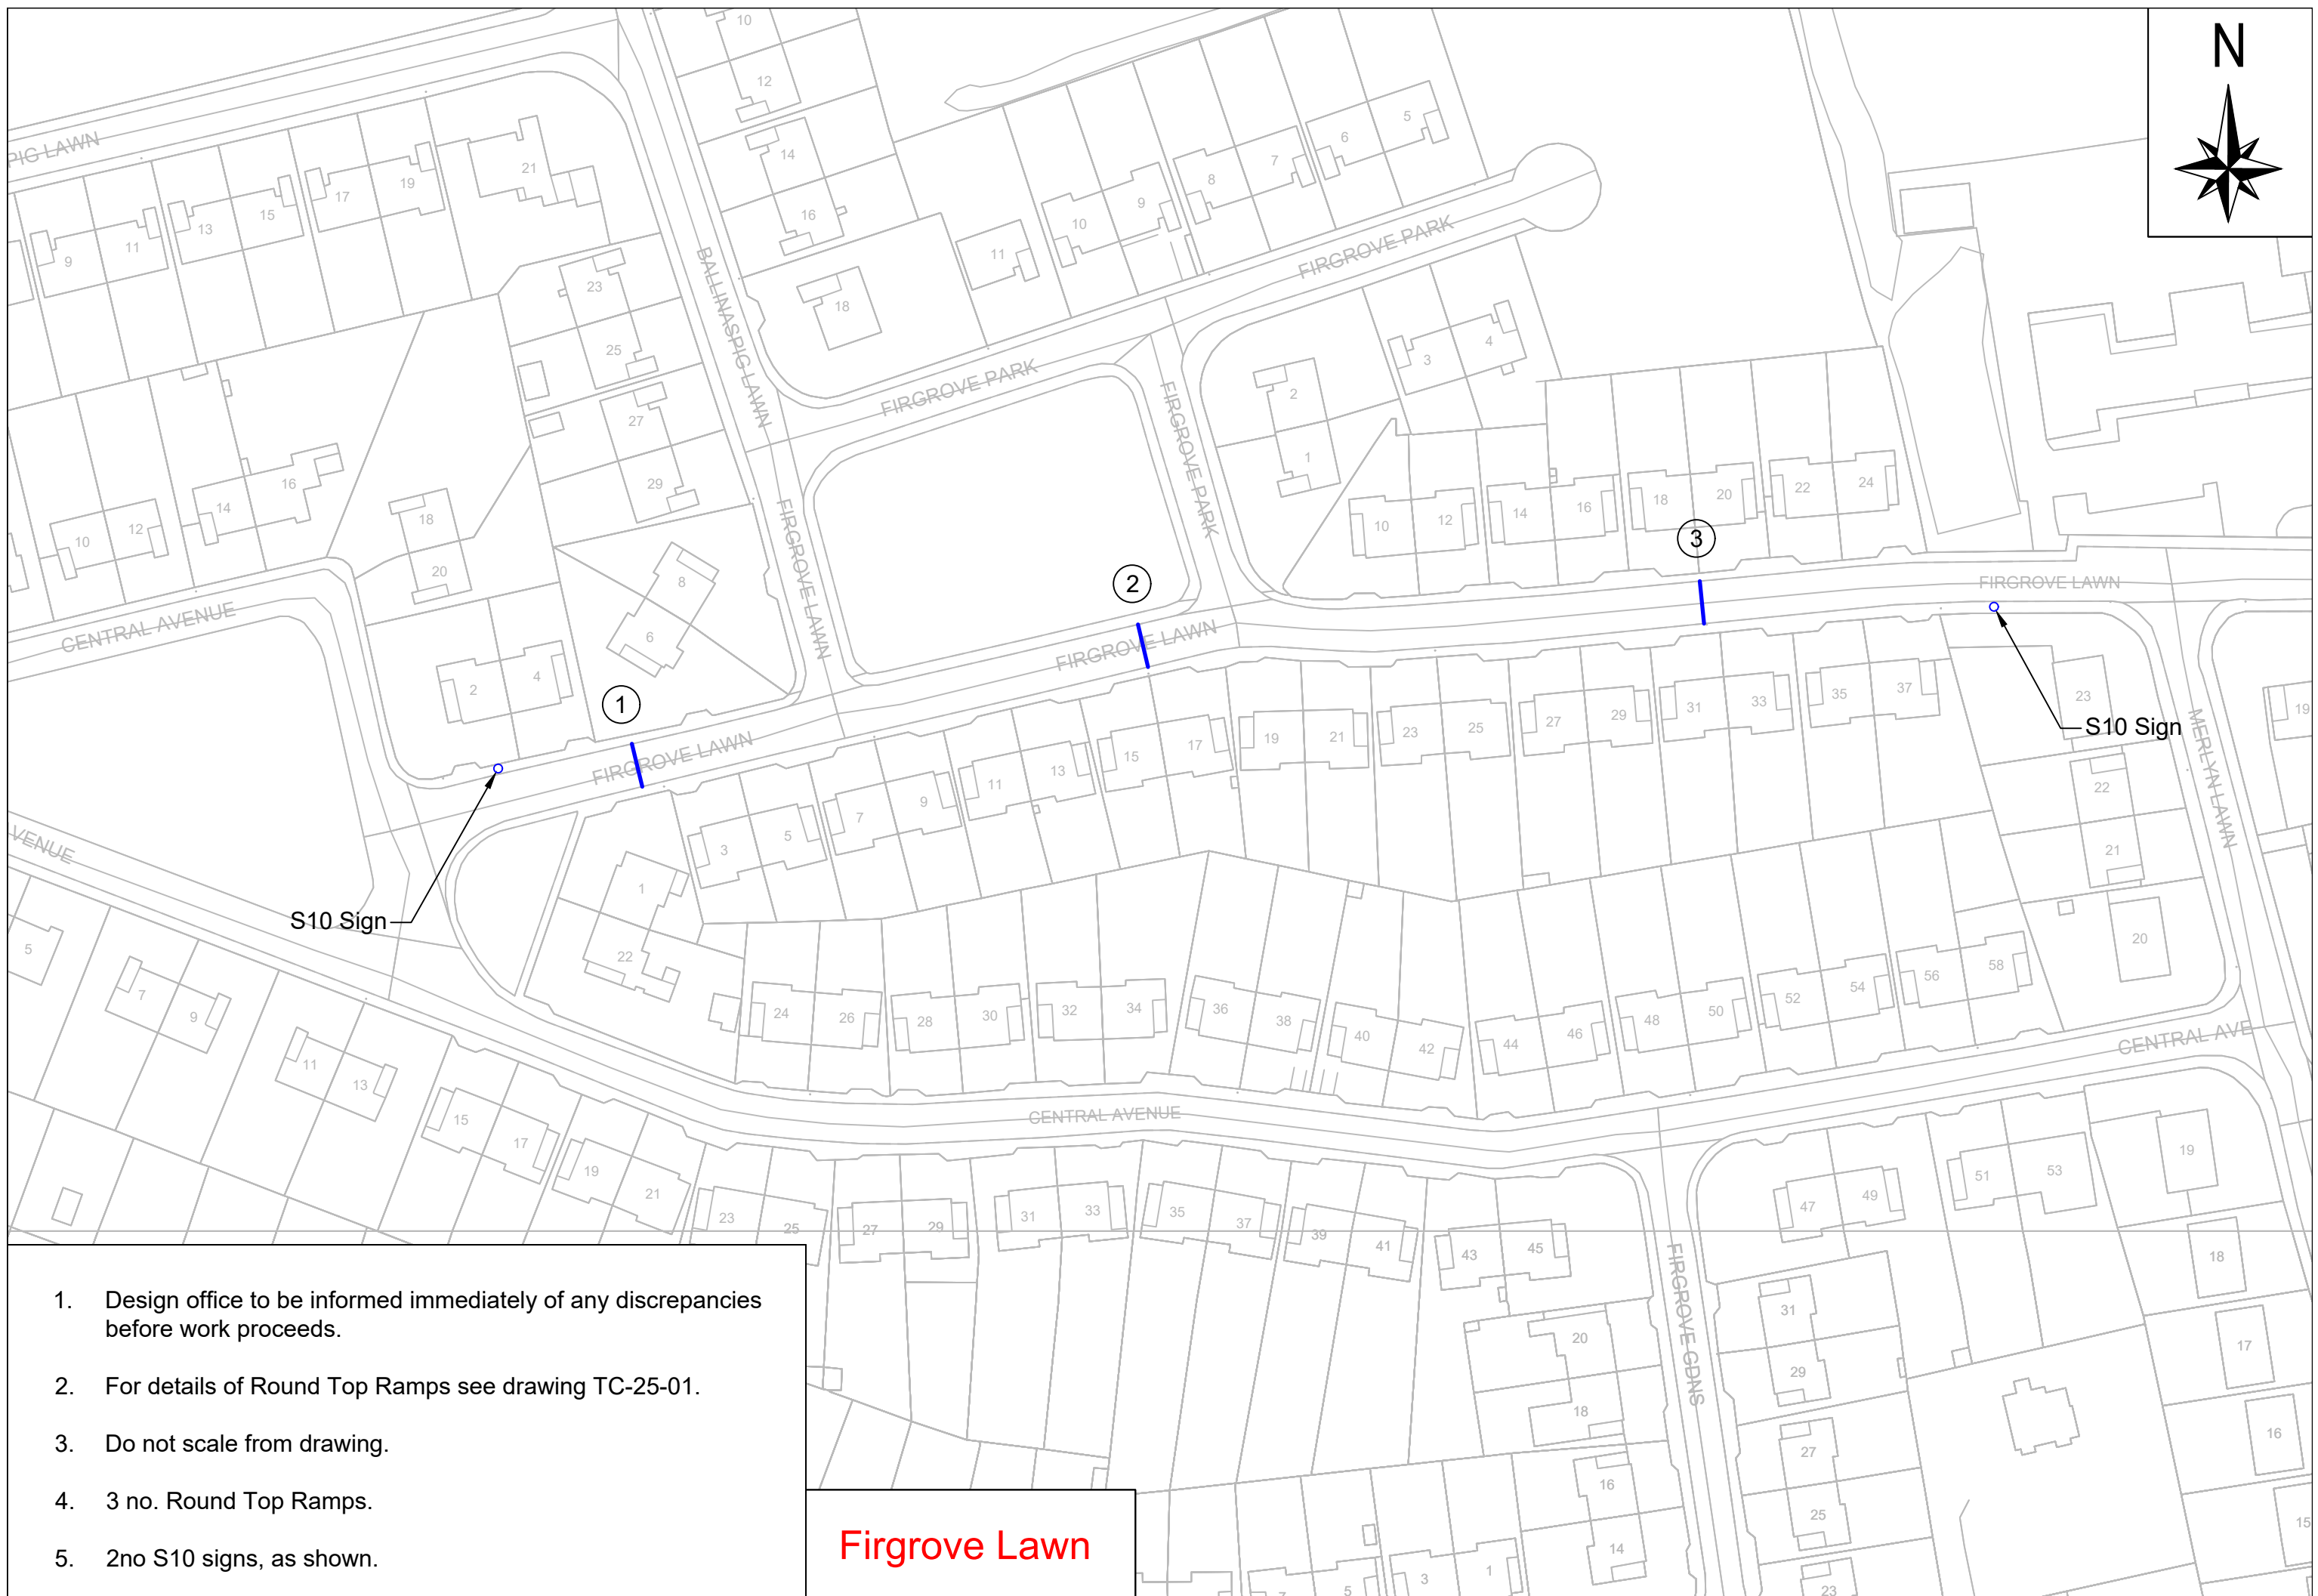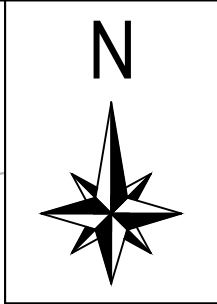

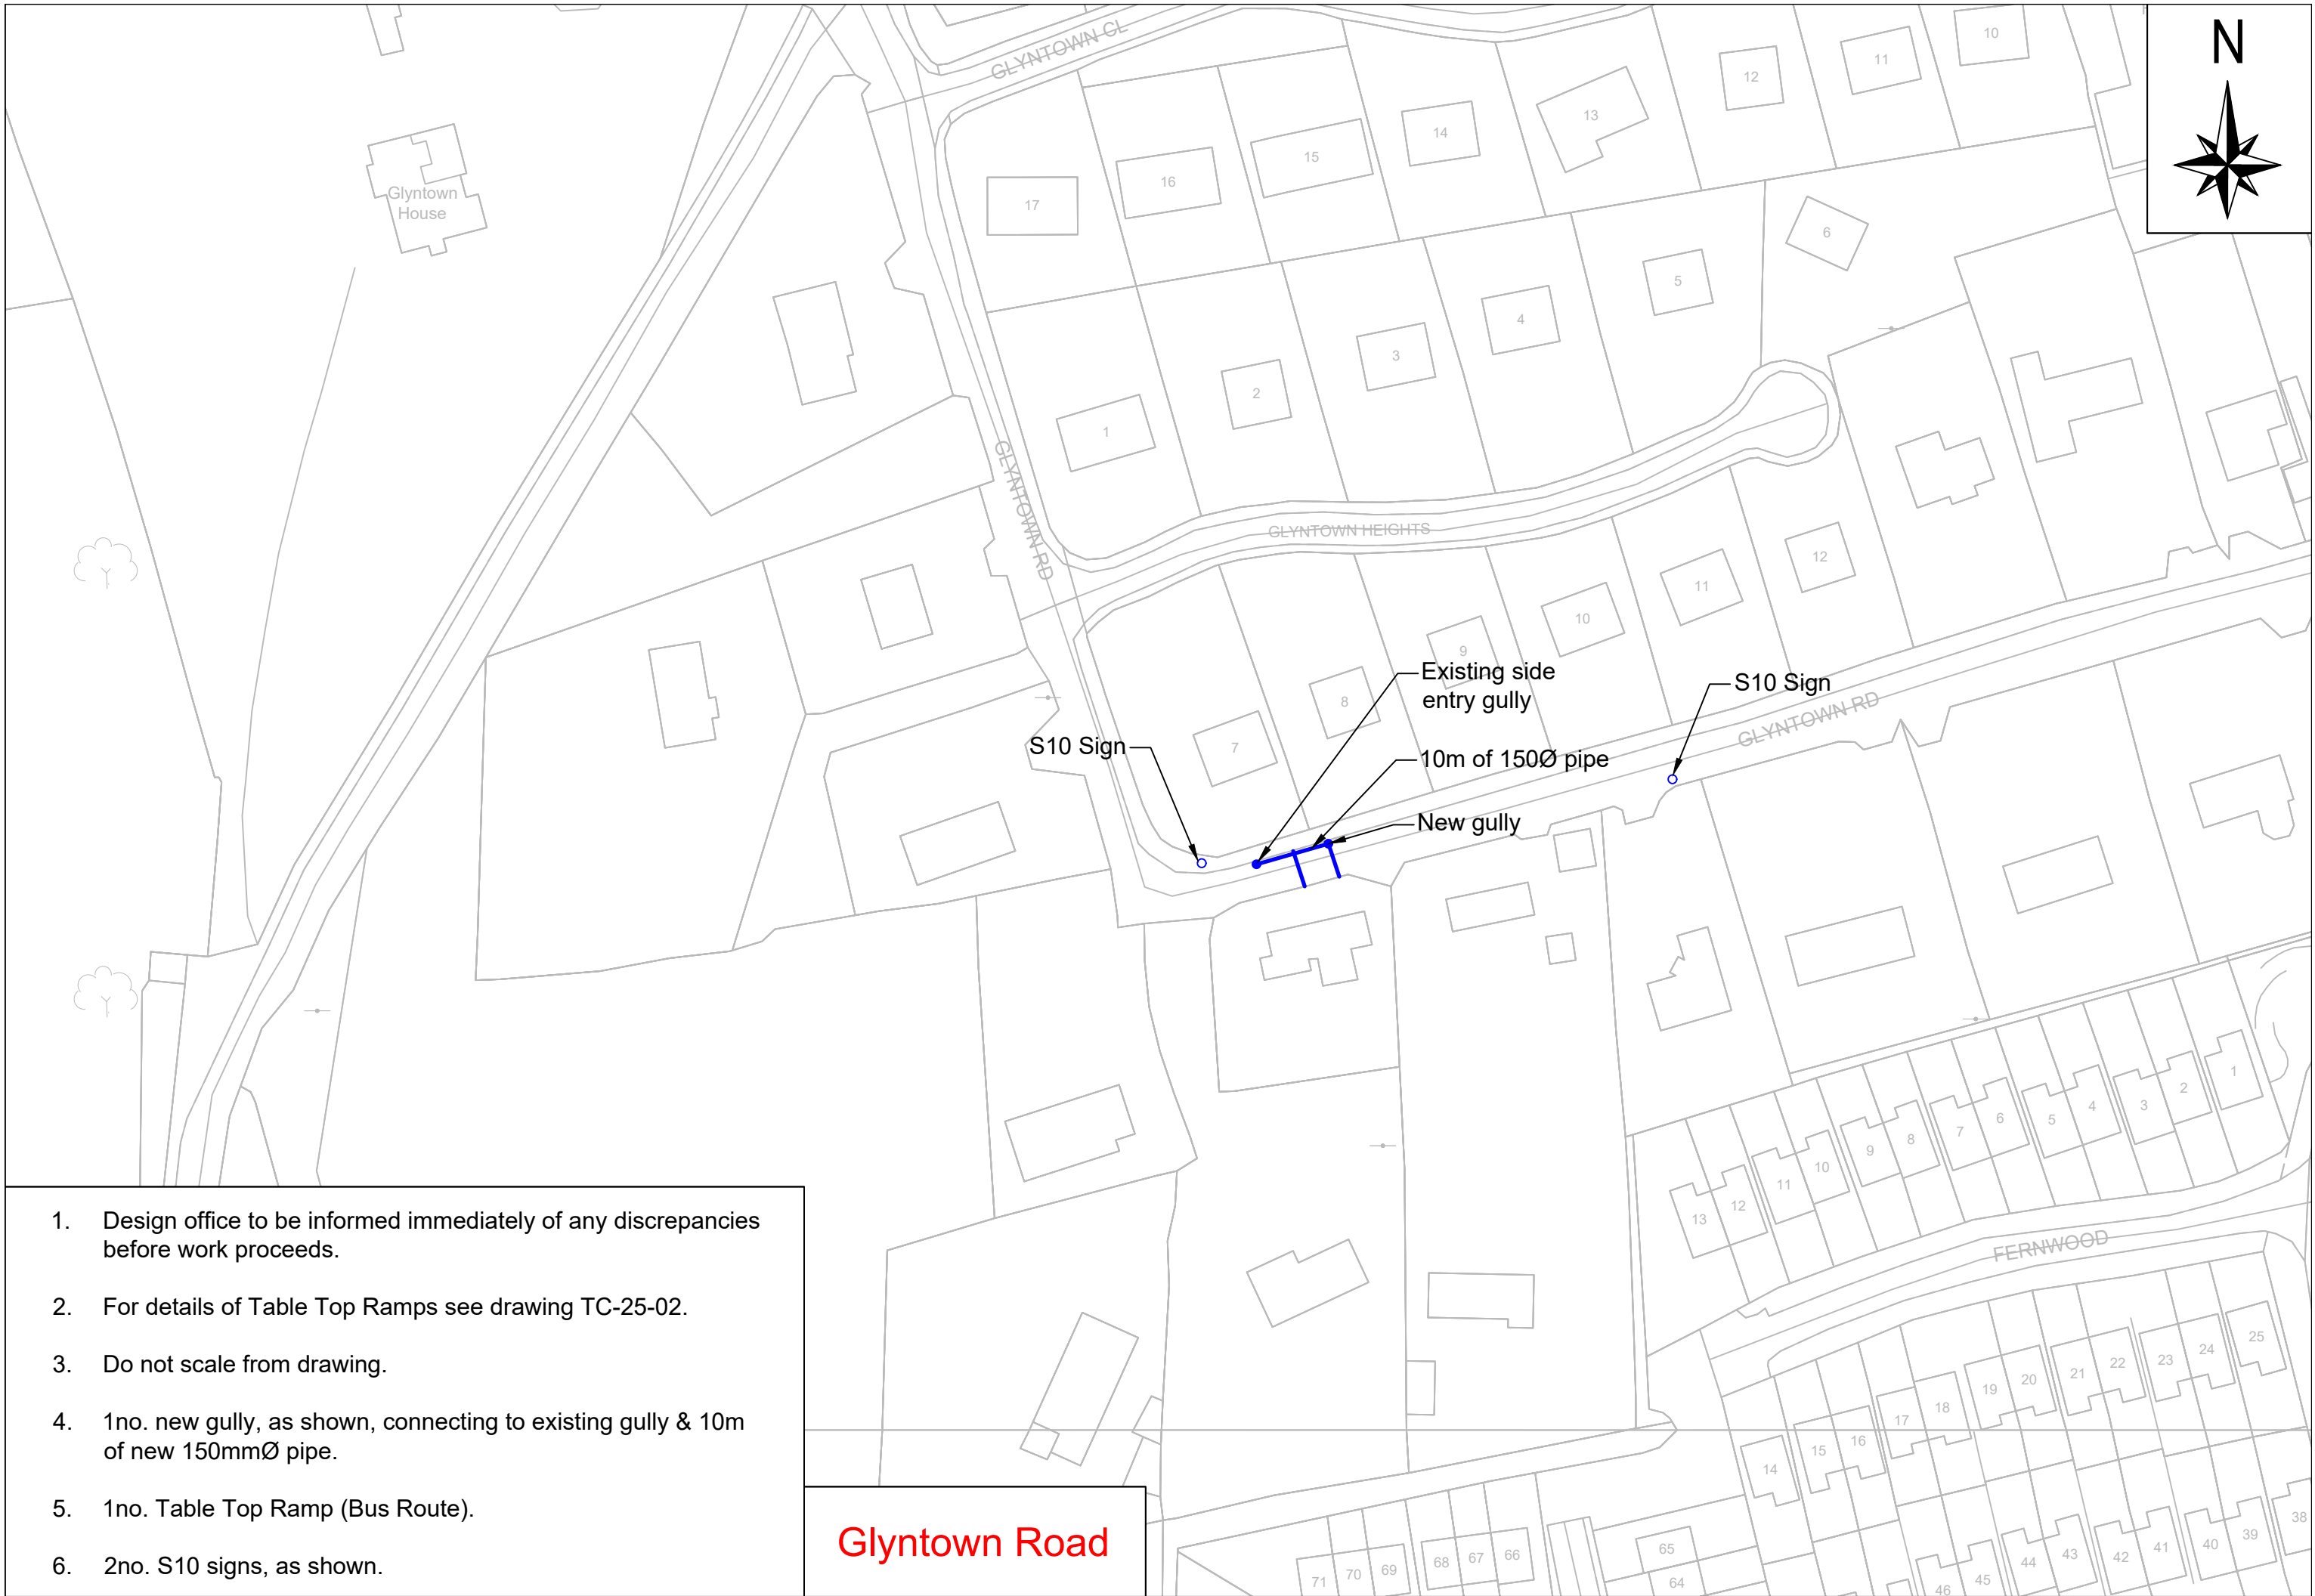

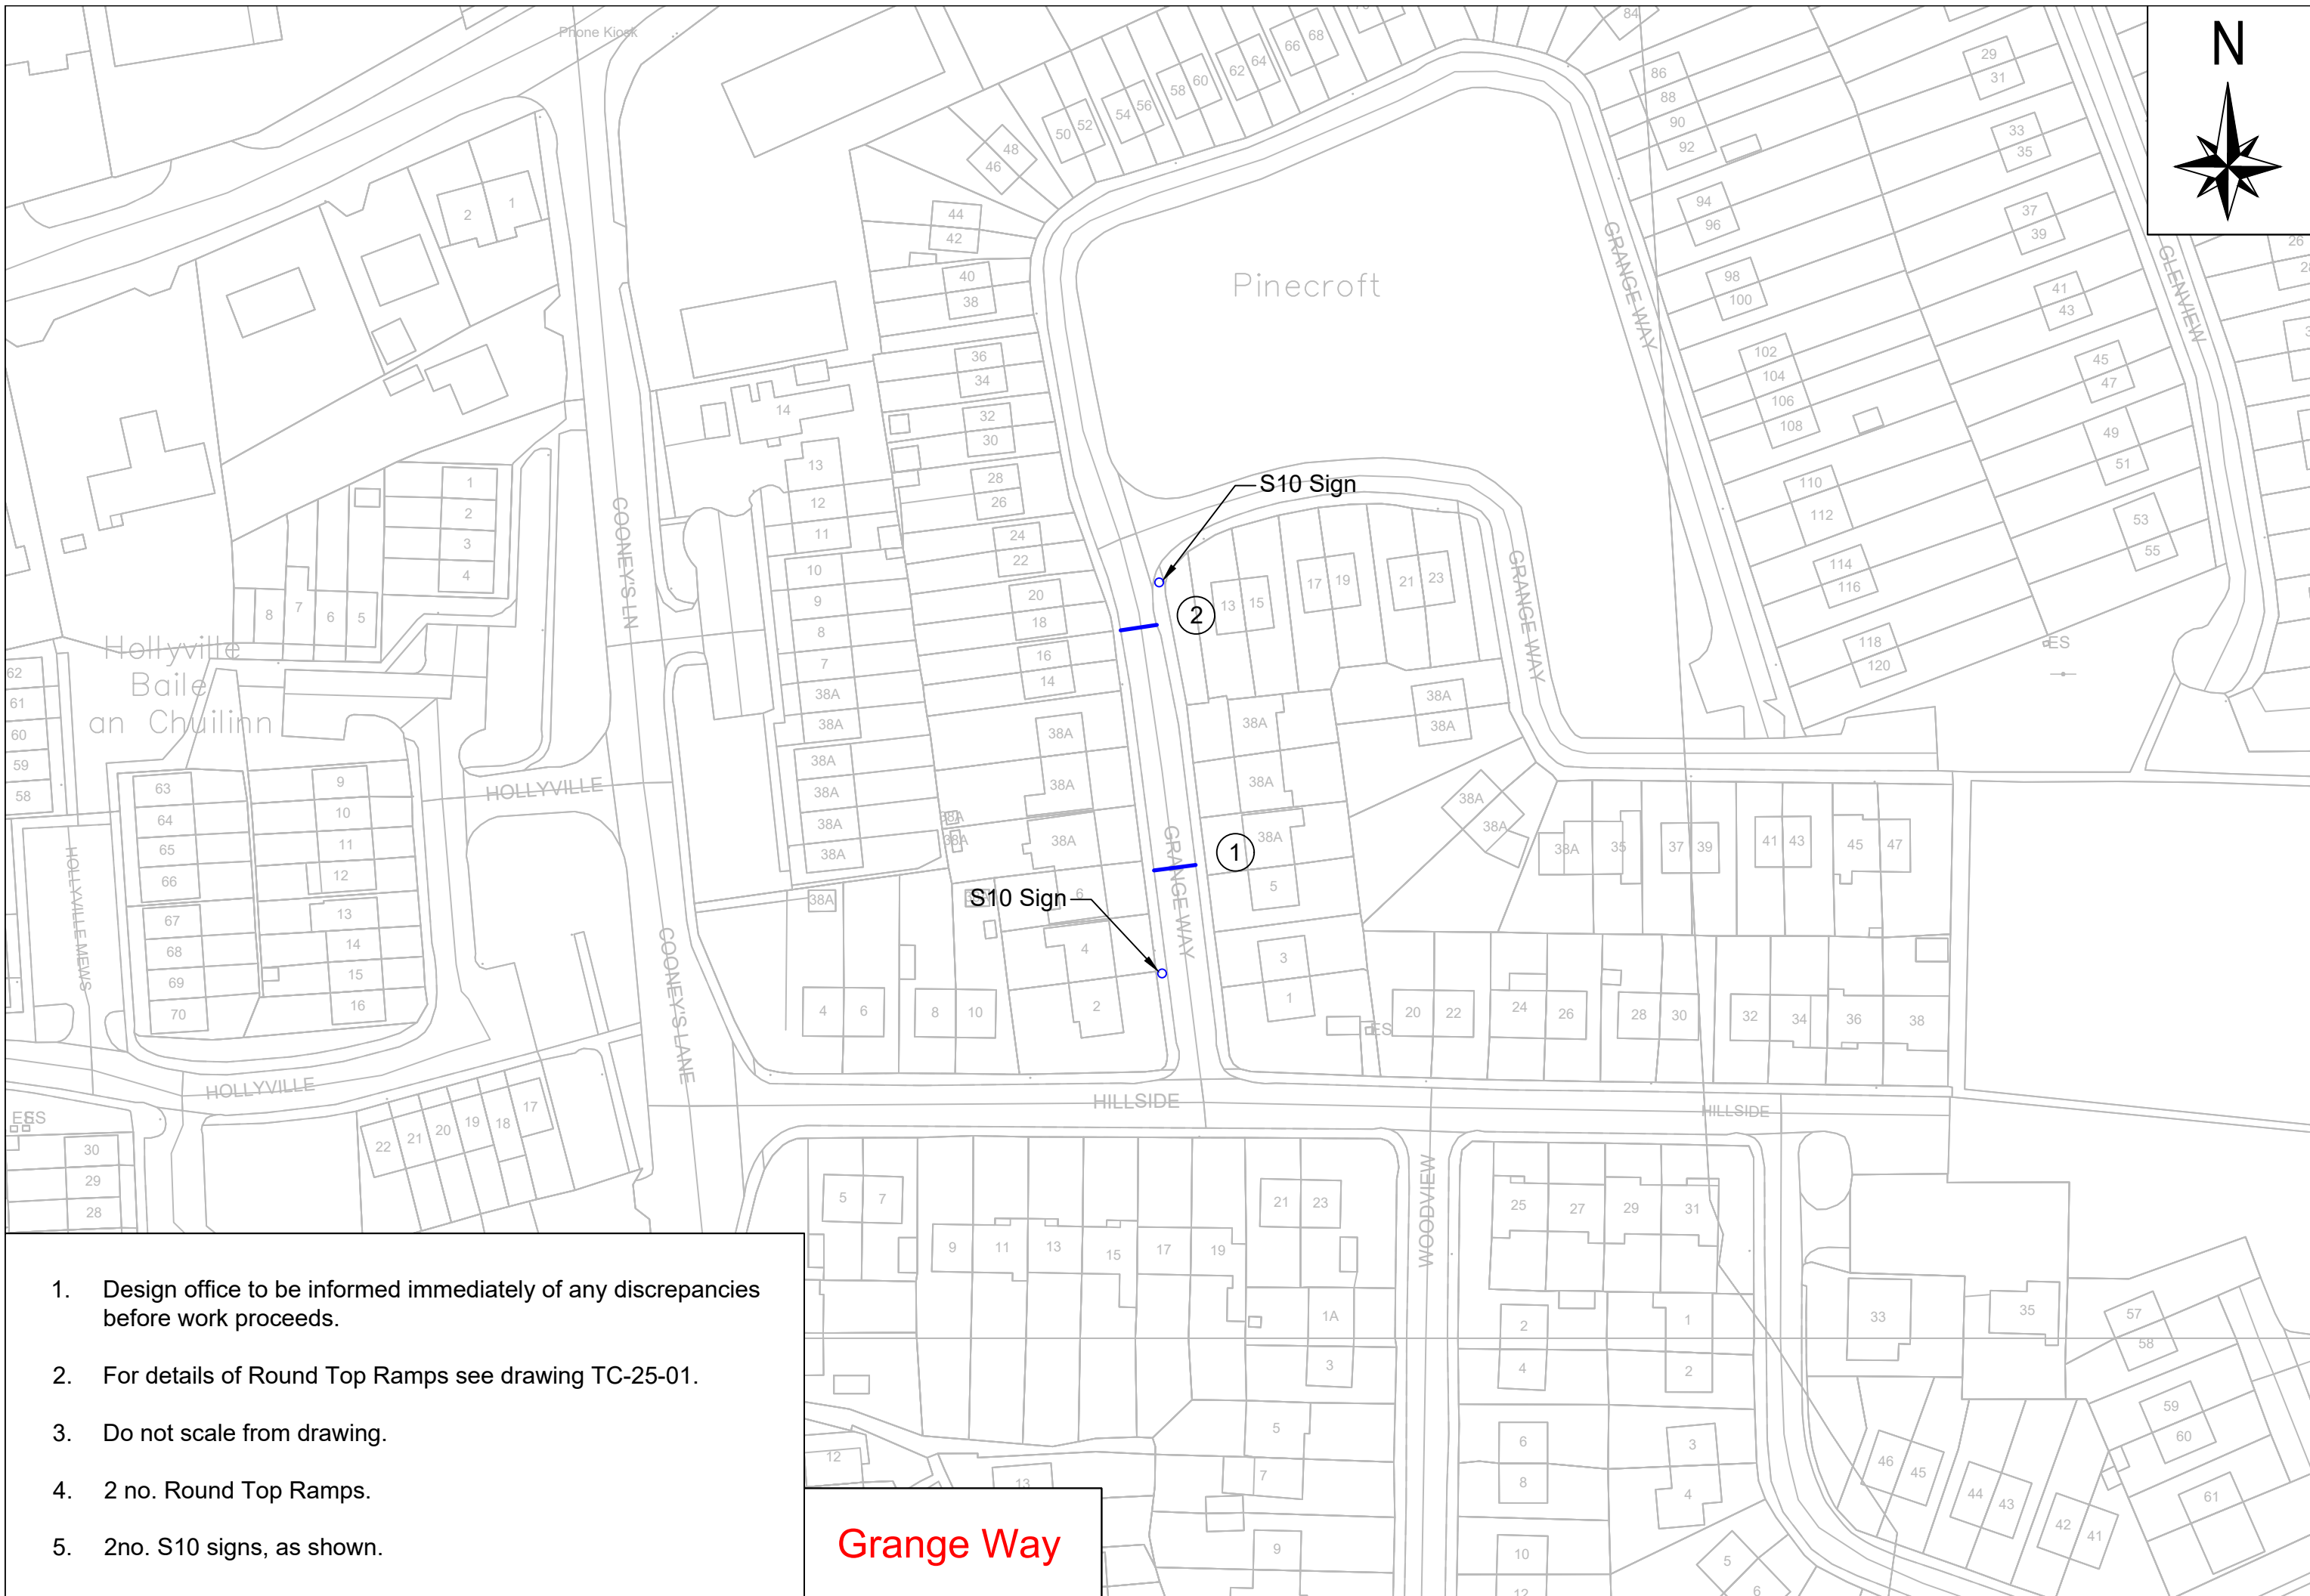


- # Grange Way

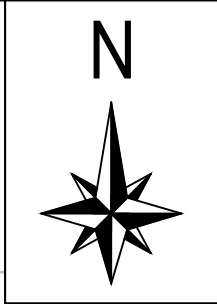



1. Design office to be informed immediately of any discrepancies before work proceeds.
2. For details of Round Top Ramps see drawing TC-25-01.
3. Do not scale from drawing.
4. 2 no. Round Top Ramps.
5. 2no. S10 signs, as shown.



Kilcully Road


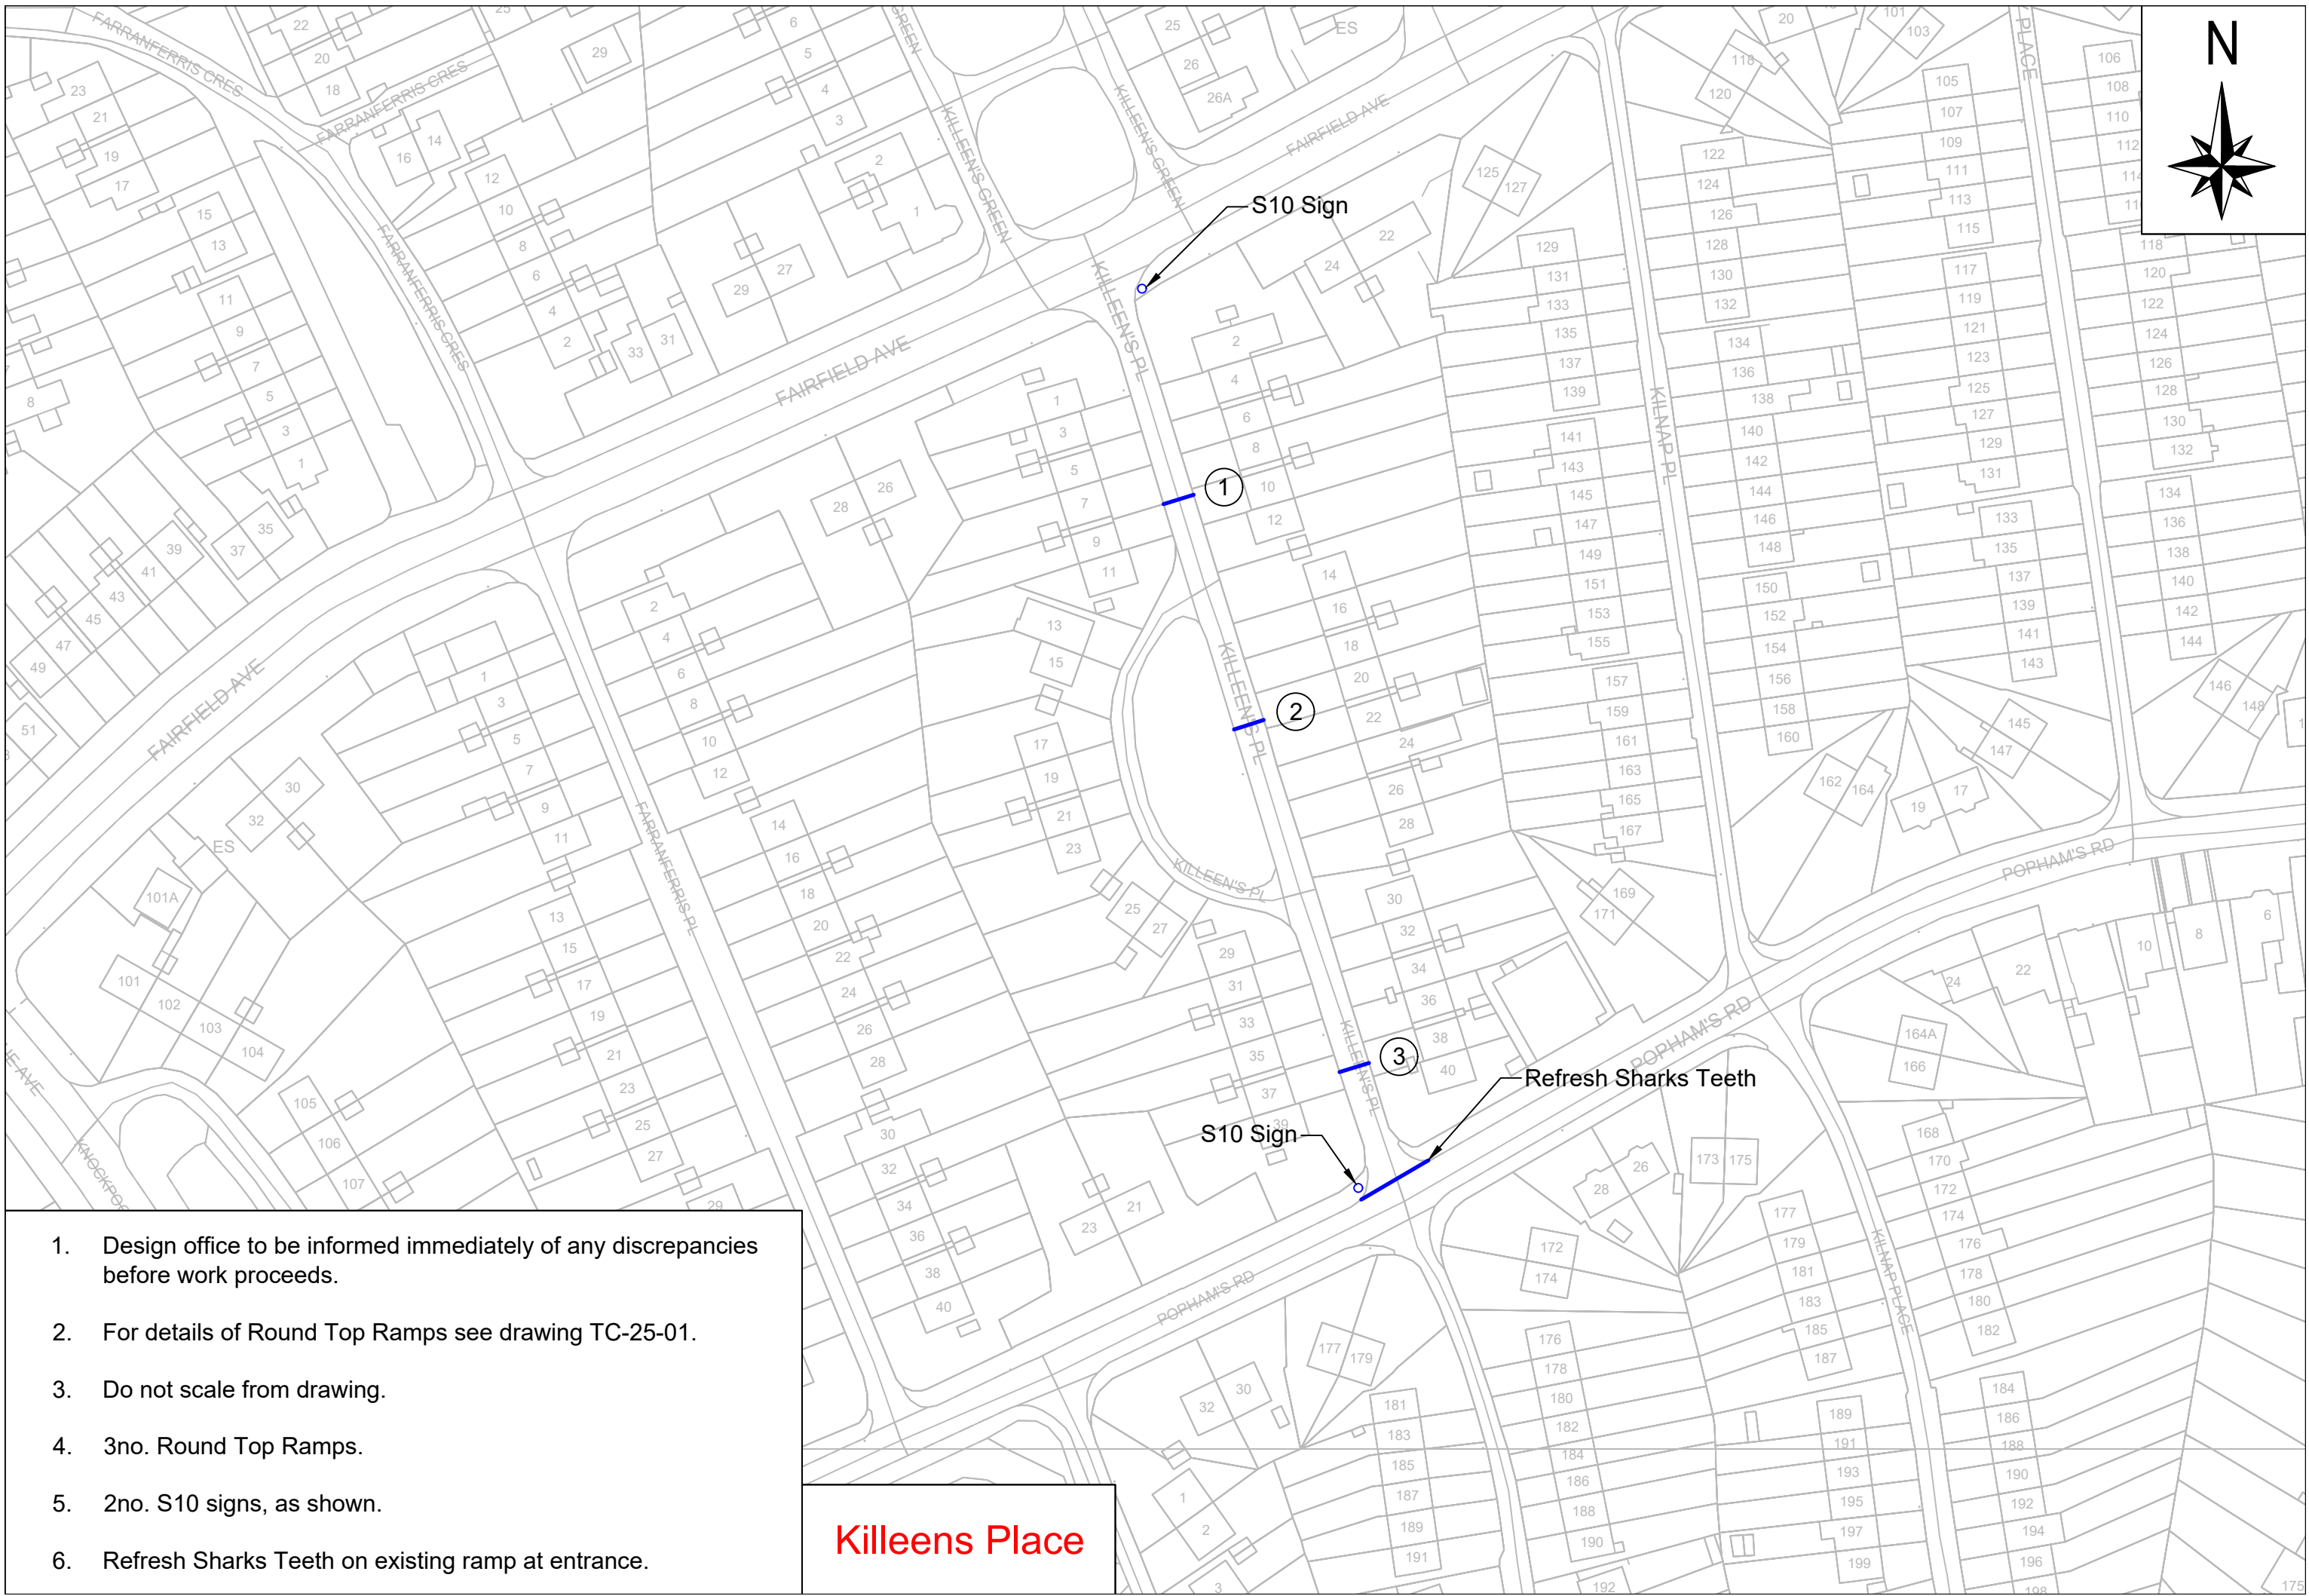


1. Design office to be informed immediately of any discrepancies before work proceeds.
2. For details of Round Top Ramps see drawing TC-25-01.
3. Do not scale from drawing.
4. 3no. Round Top Ramps.
5. 2no. S10 signs, as shown.
6. Refresh Sharks Teeth on existing ramp at entrance.

Killeens Place

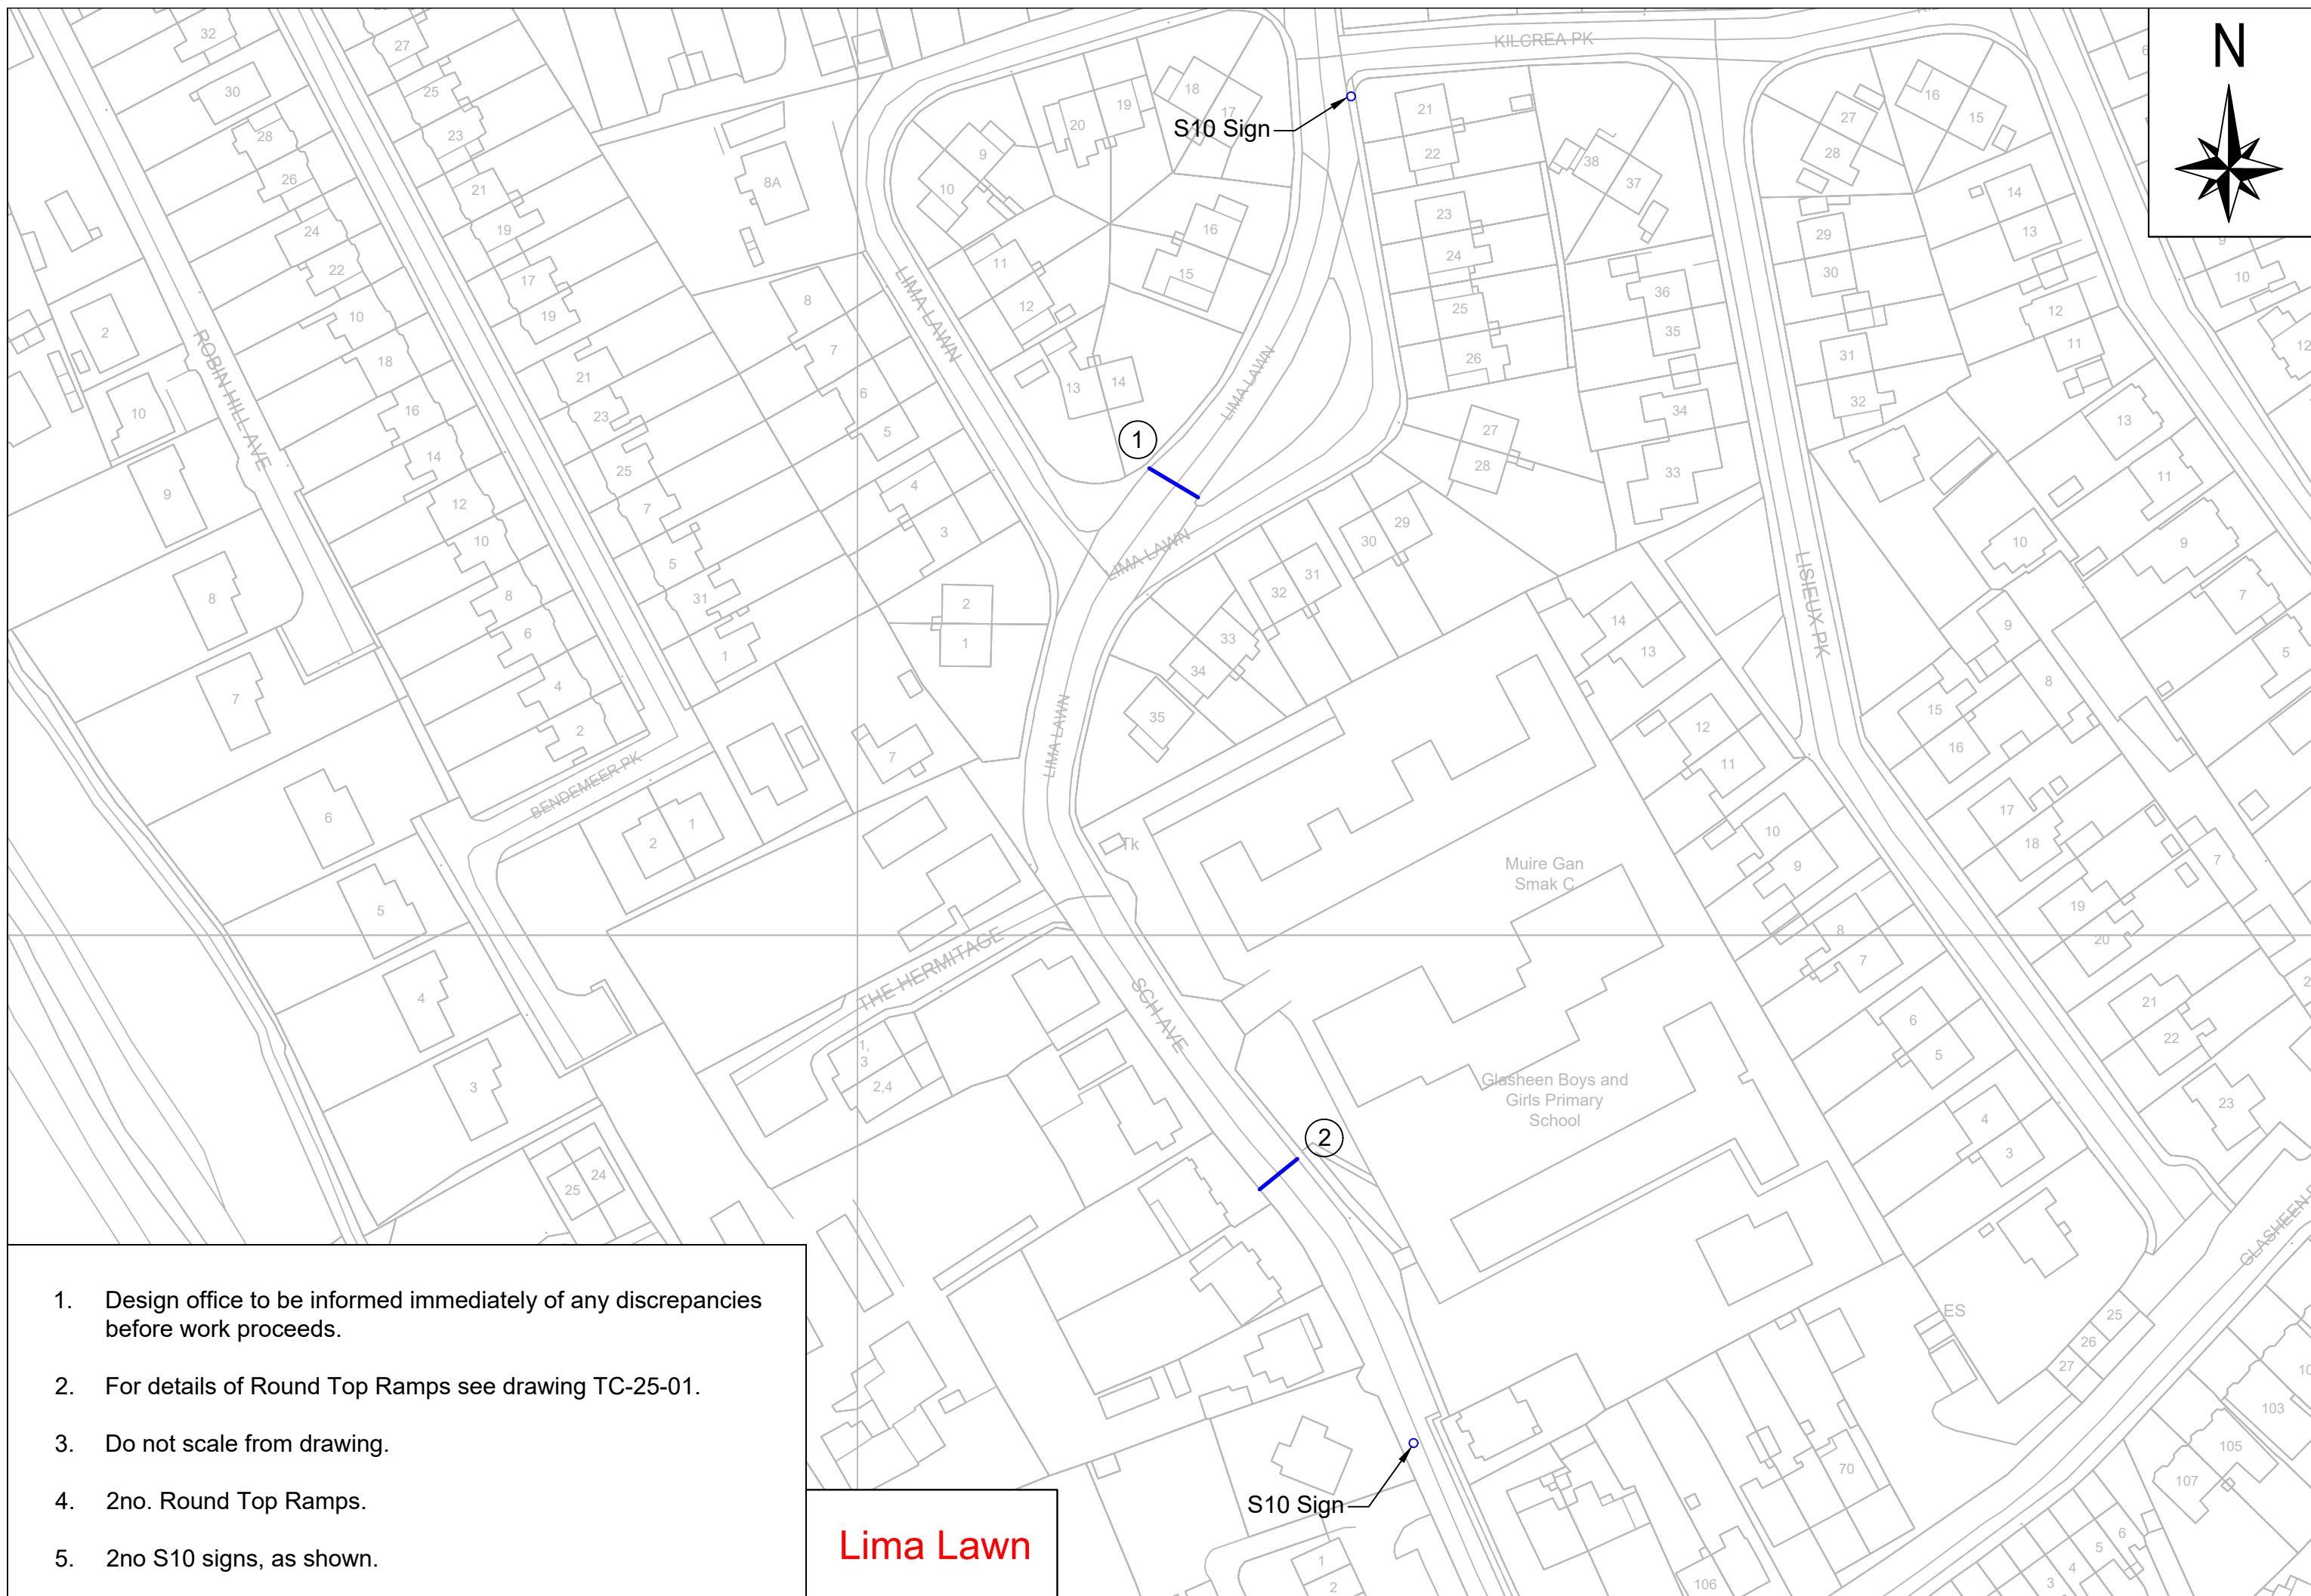
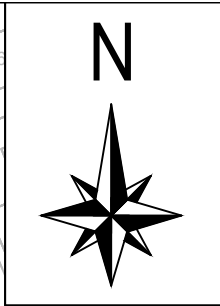


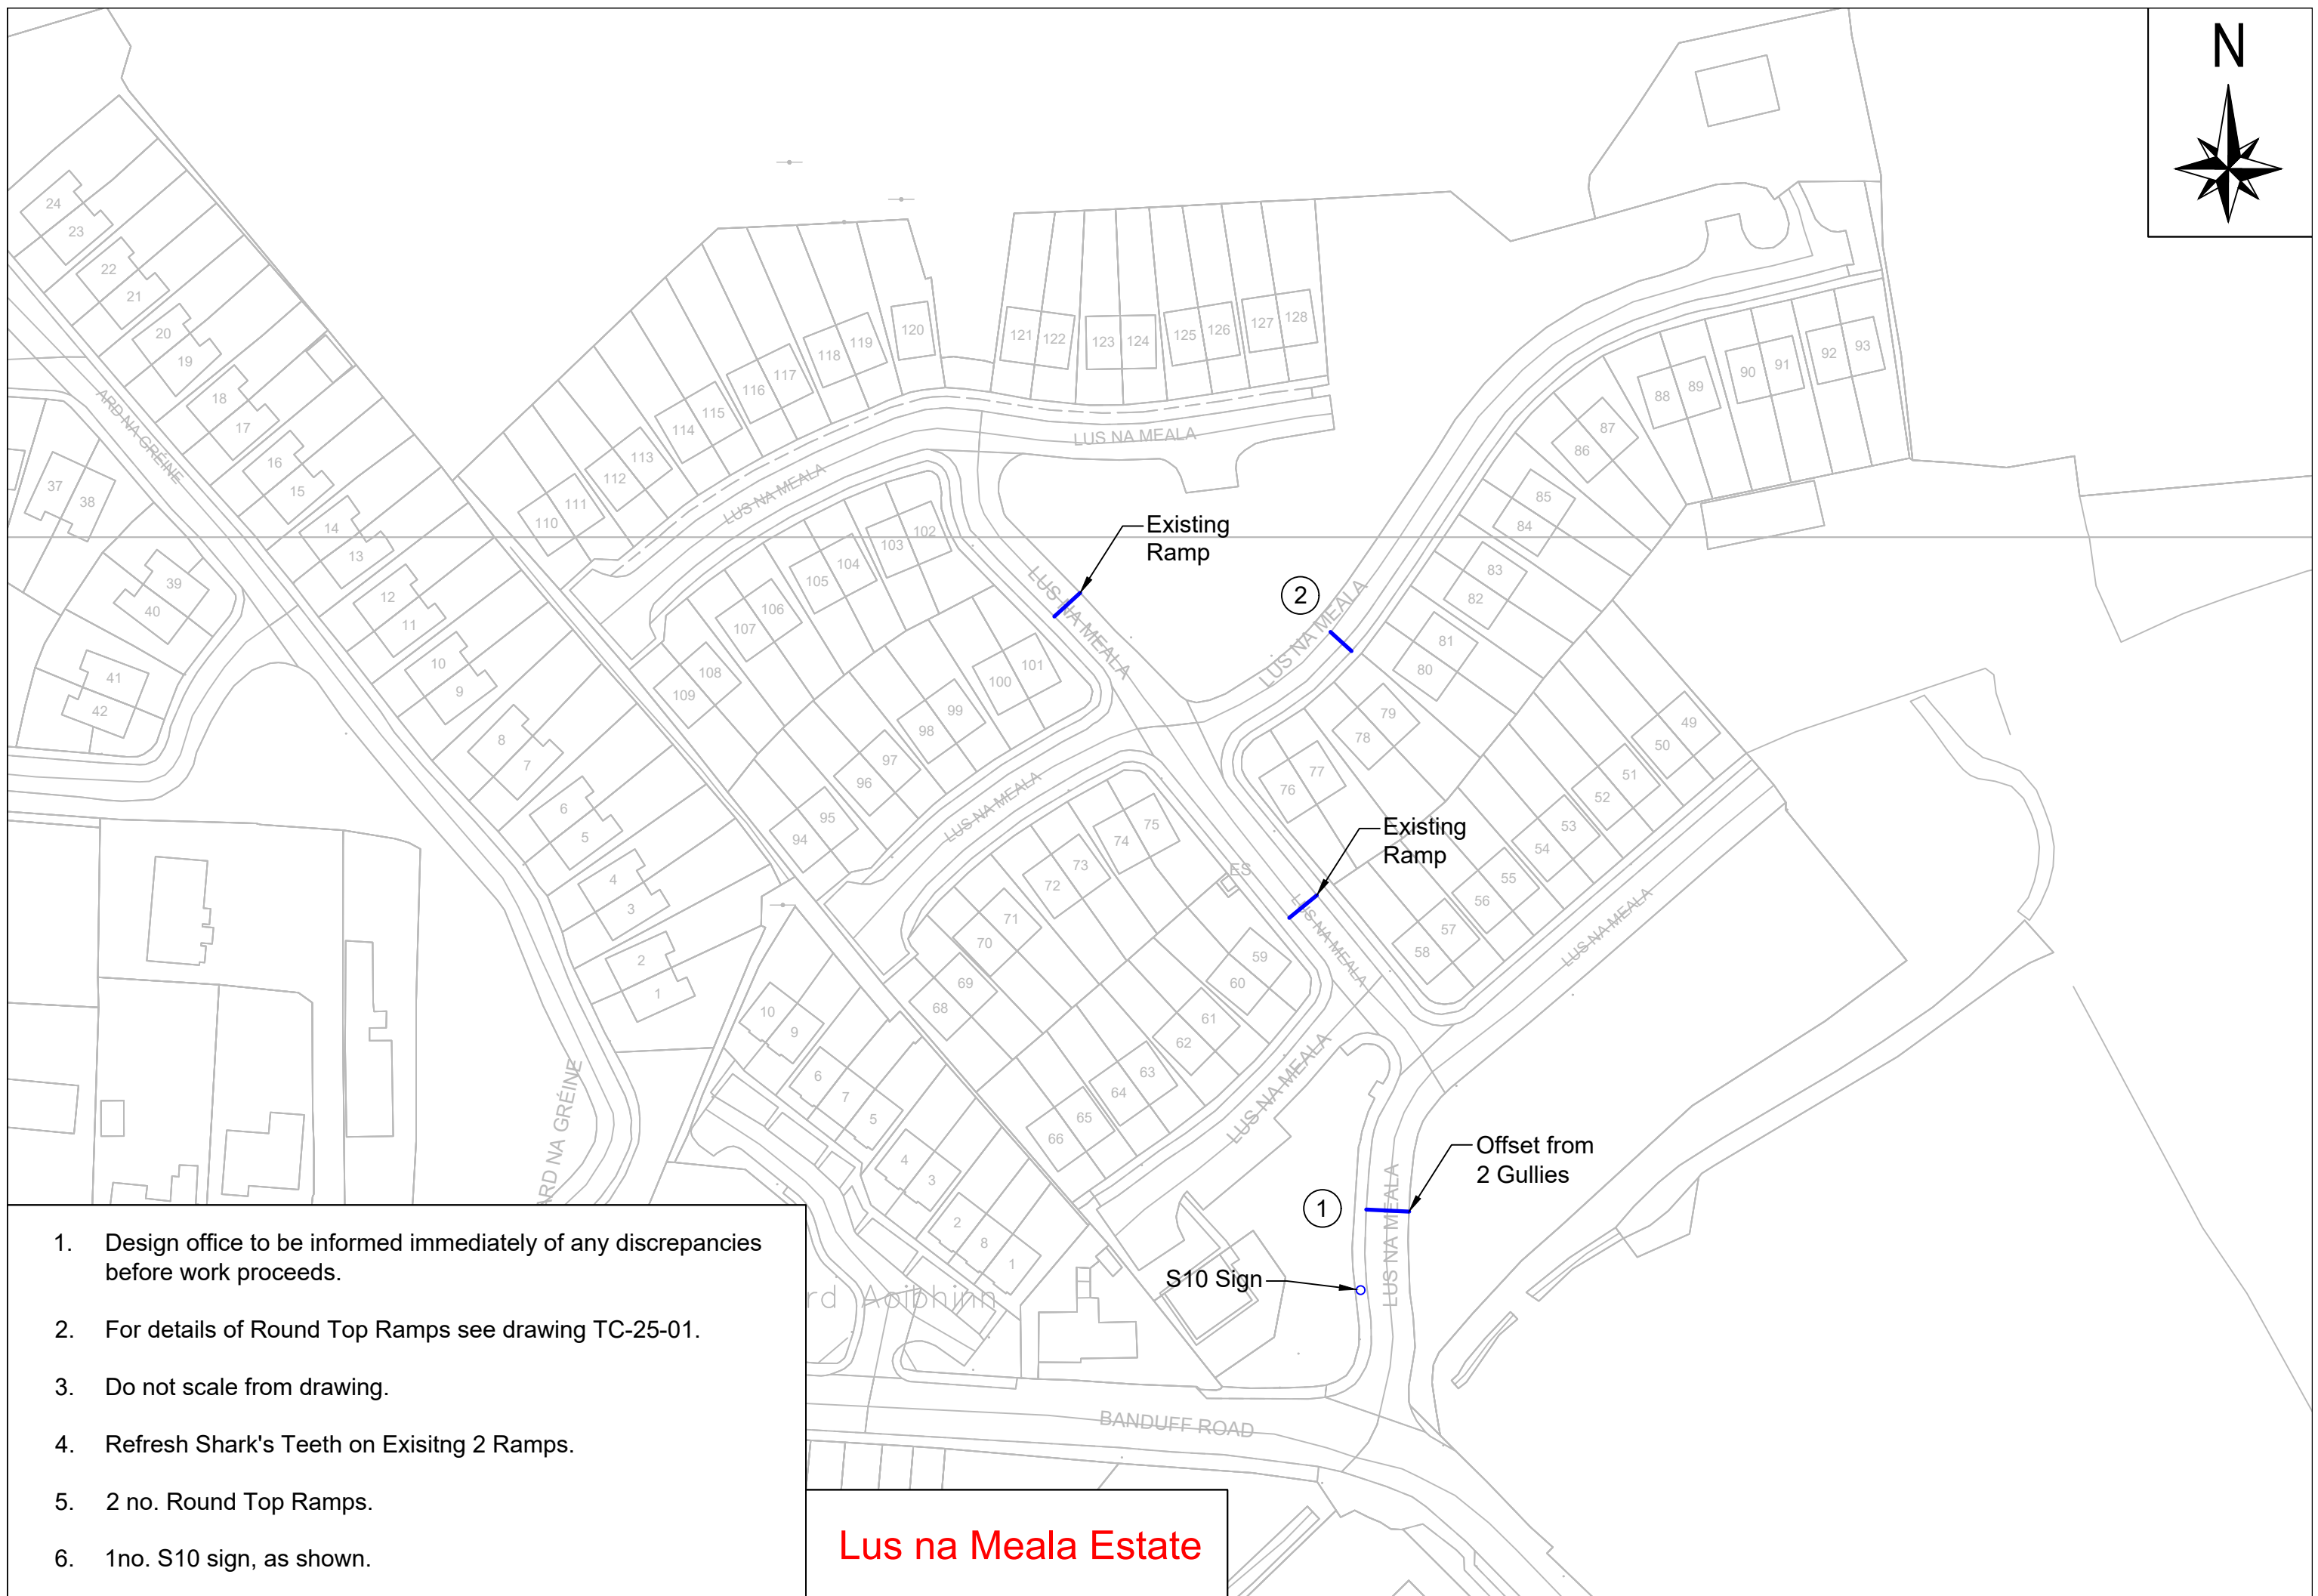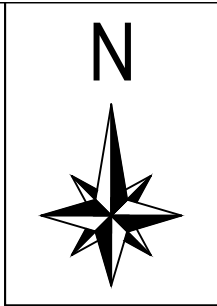

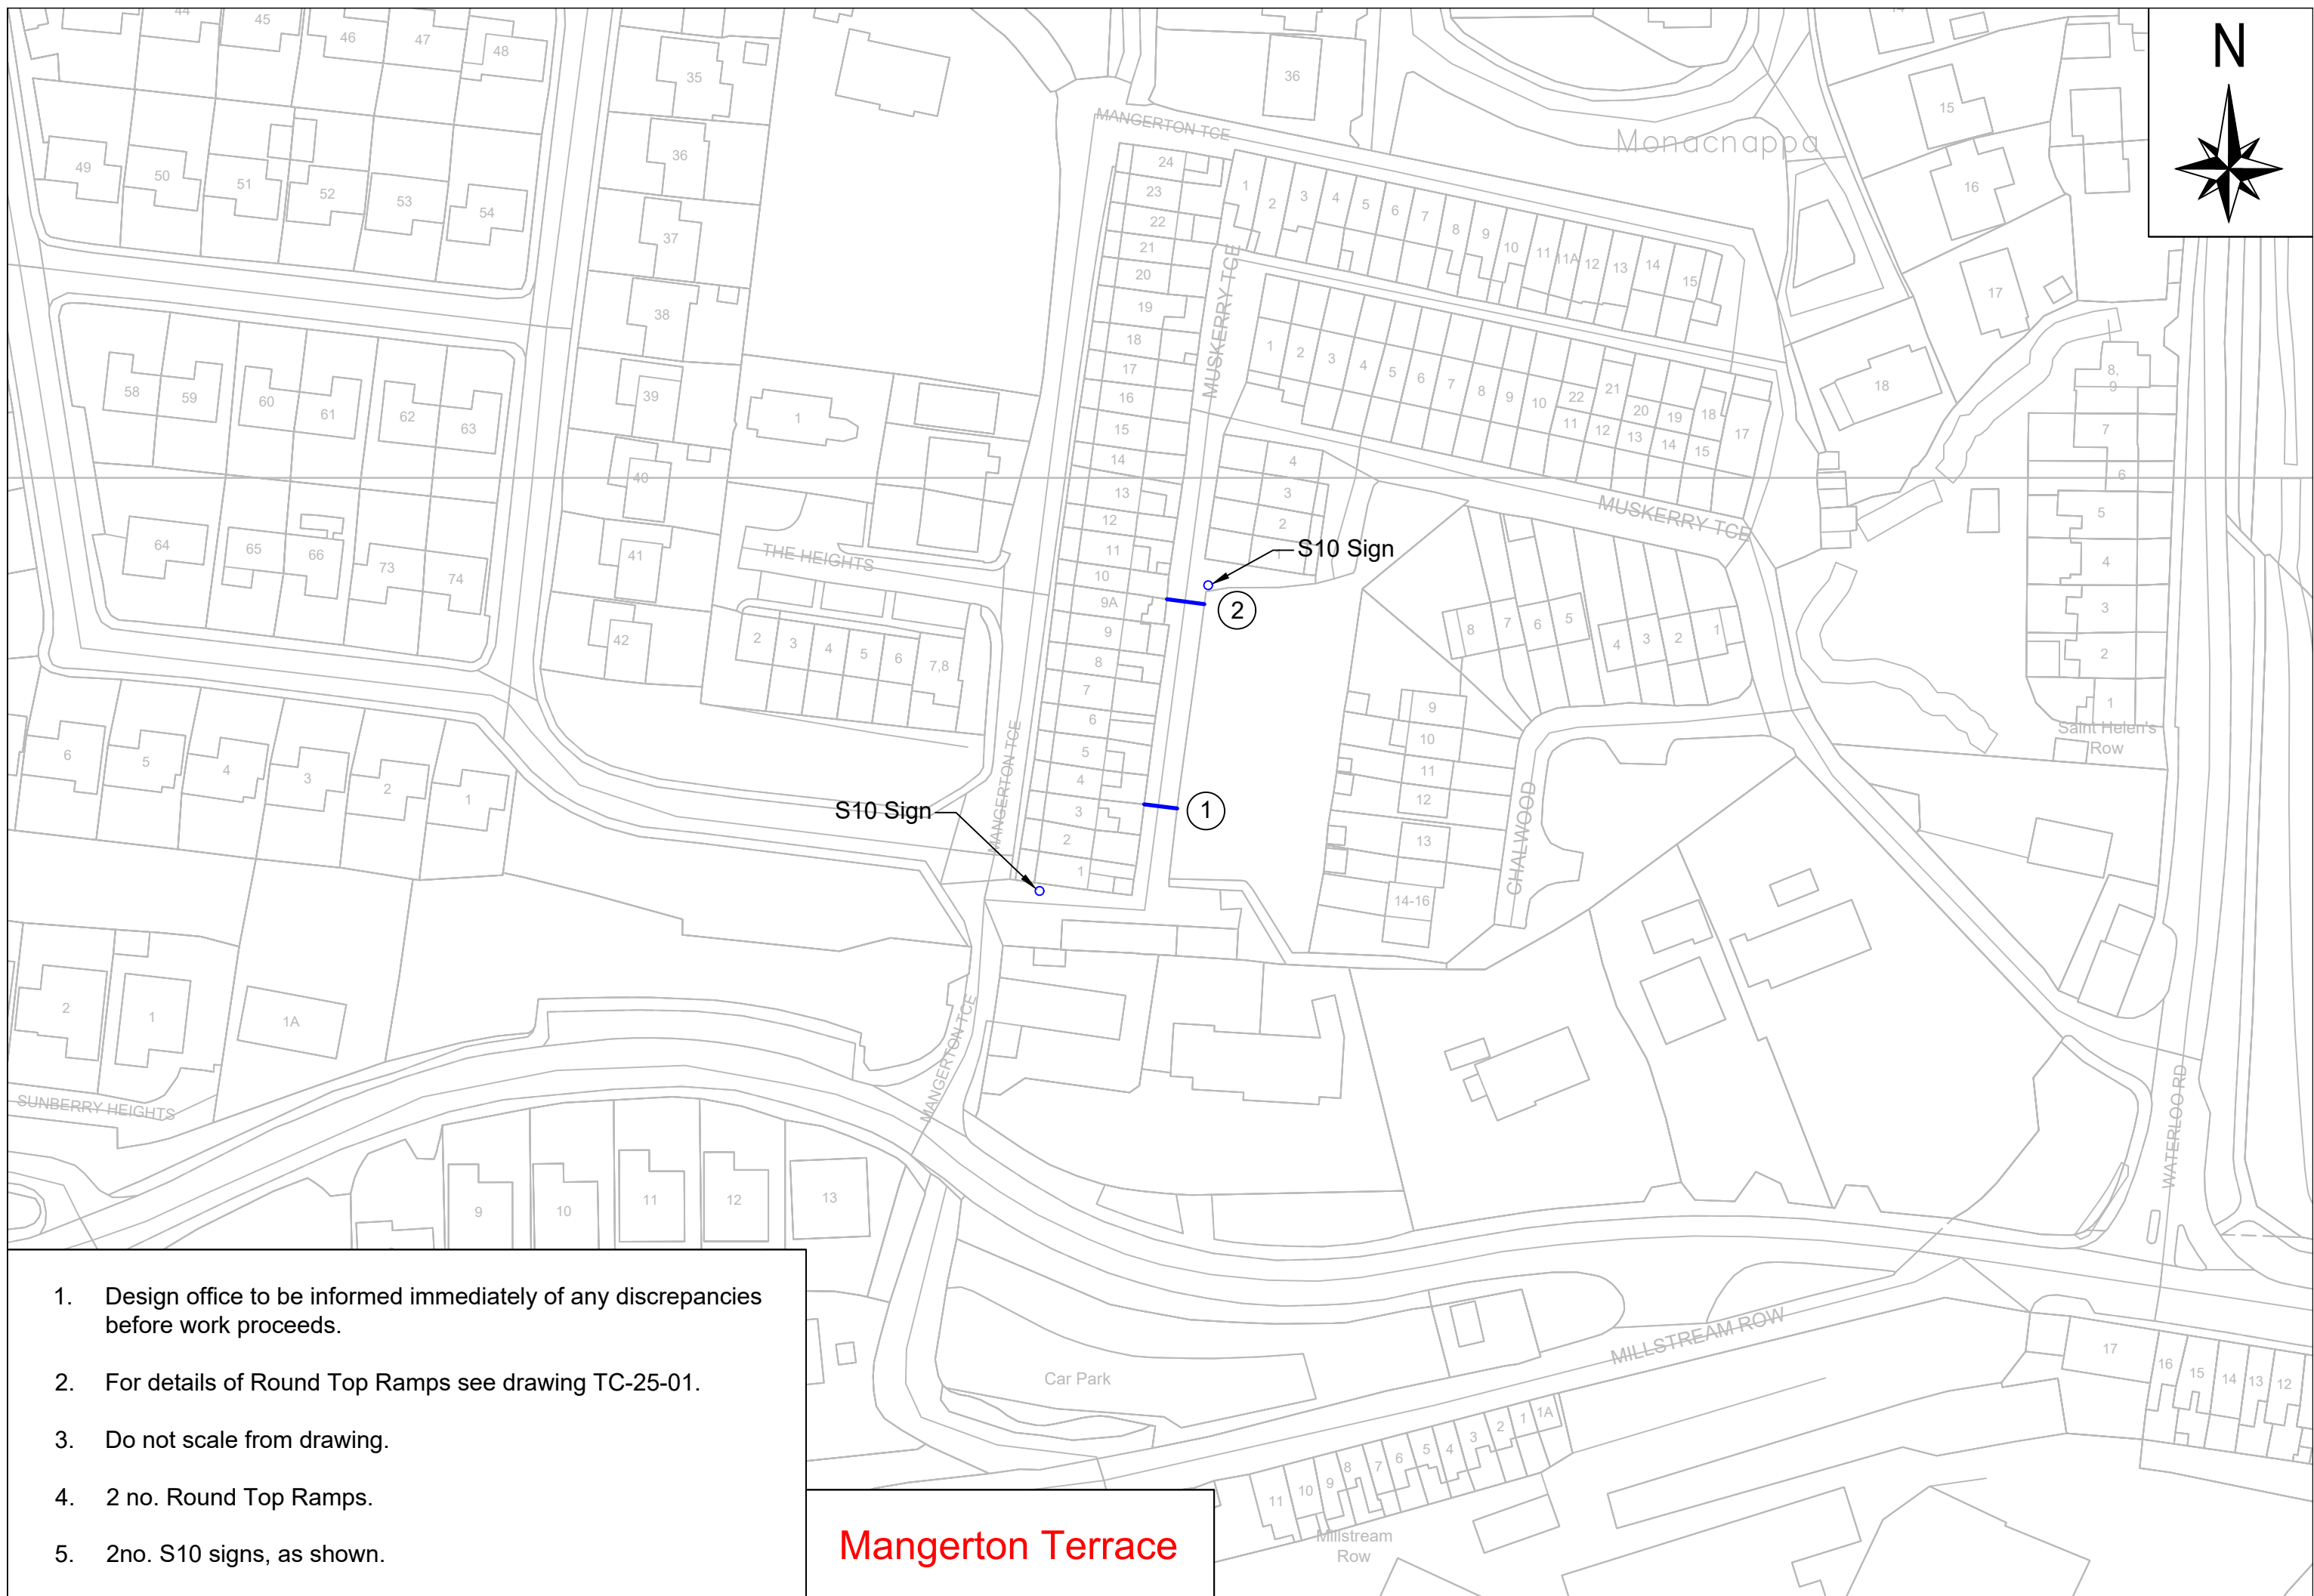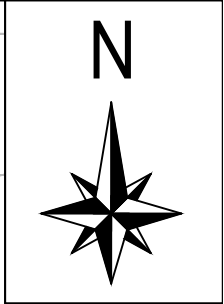



1. Design office to be informed immediately of any discrepancies before work proceeds.
2. For details of Round Top Ramps see drawing TC-25-01.
3. Do not scale from drawing.
4. 2 no. Round Top Ramps.
5. 2no. S10 signs, as shown.


Mangerton Terrace

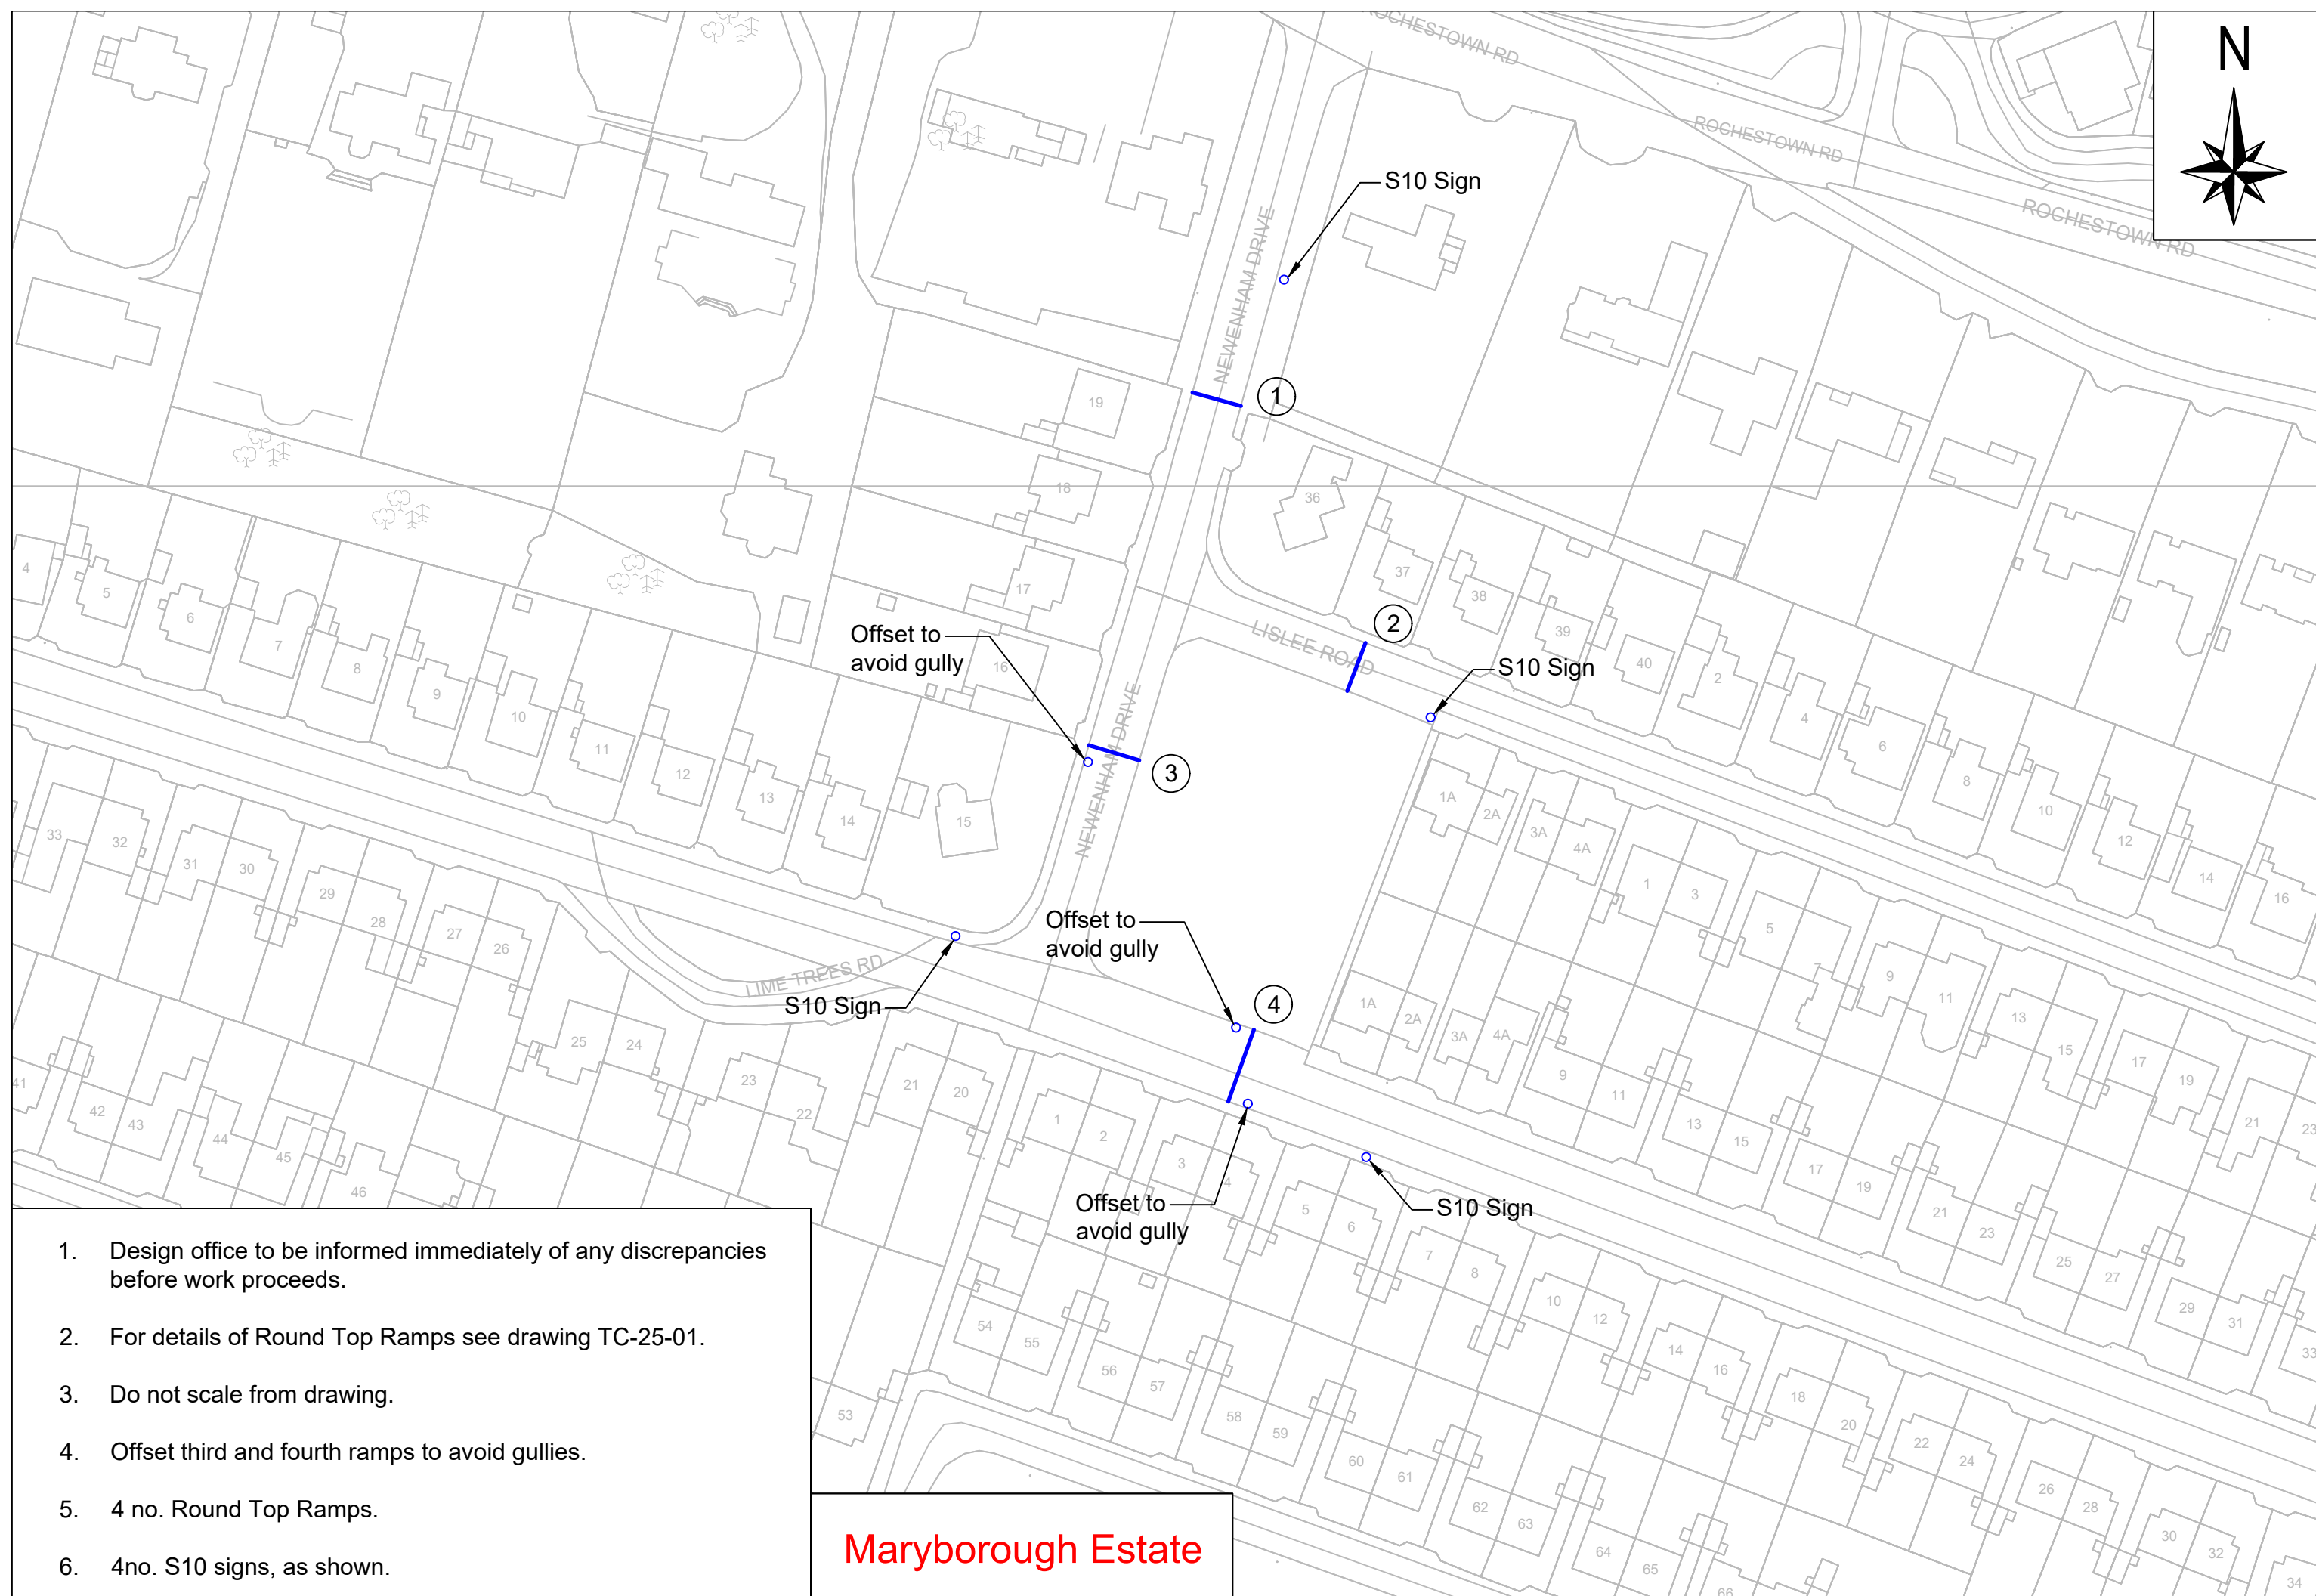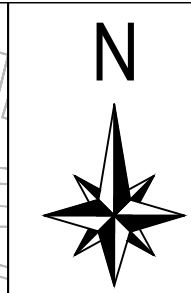



1. Design office to be informed immediately of any discrepancies before work proceeds.
2. For details of Round Top Ramps see drawing TC-25-01.
3. Do not scale from drawing.
4. Offset third and fourth ramps to avoid gullies.
5. 4 no. Round Top Ramps.
6. 4no. S10 signs, as shown.

Maryborough Estate

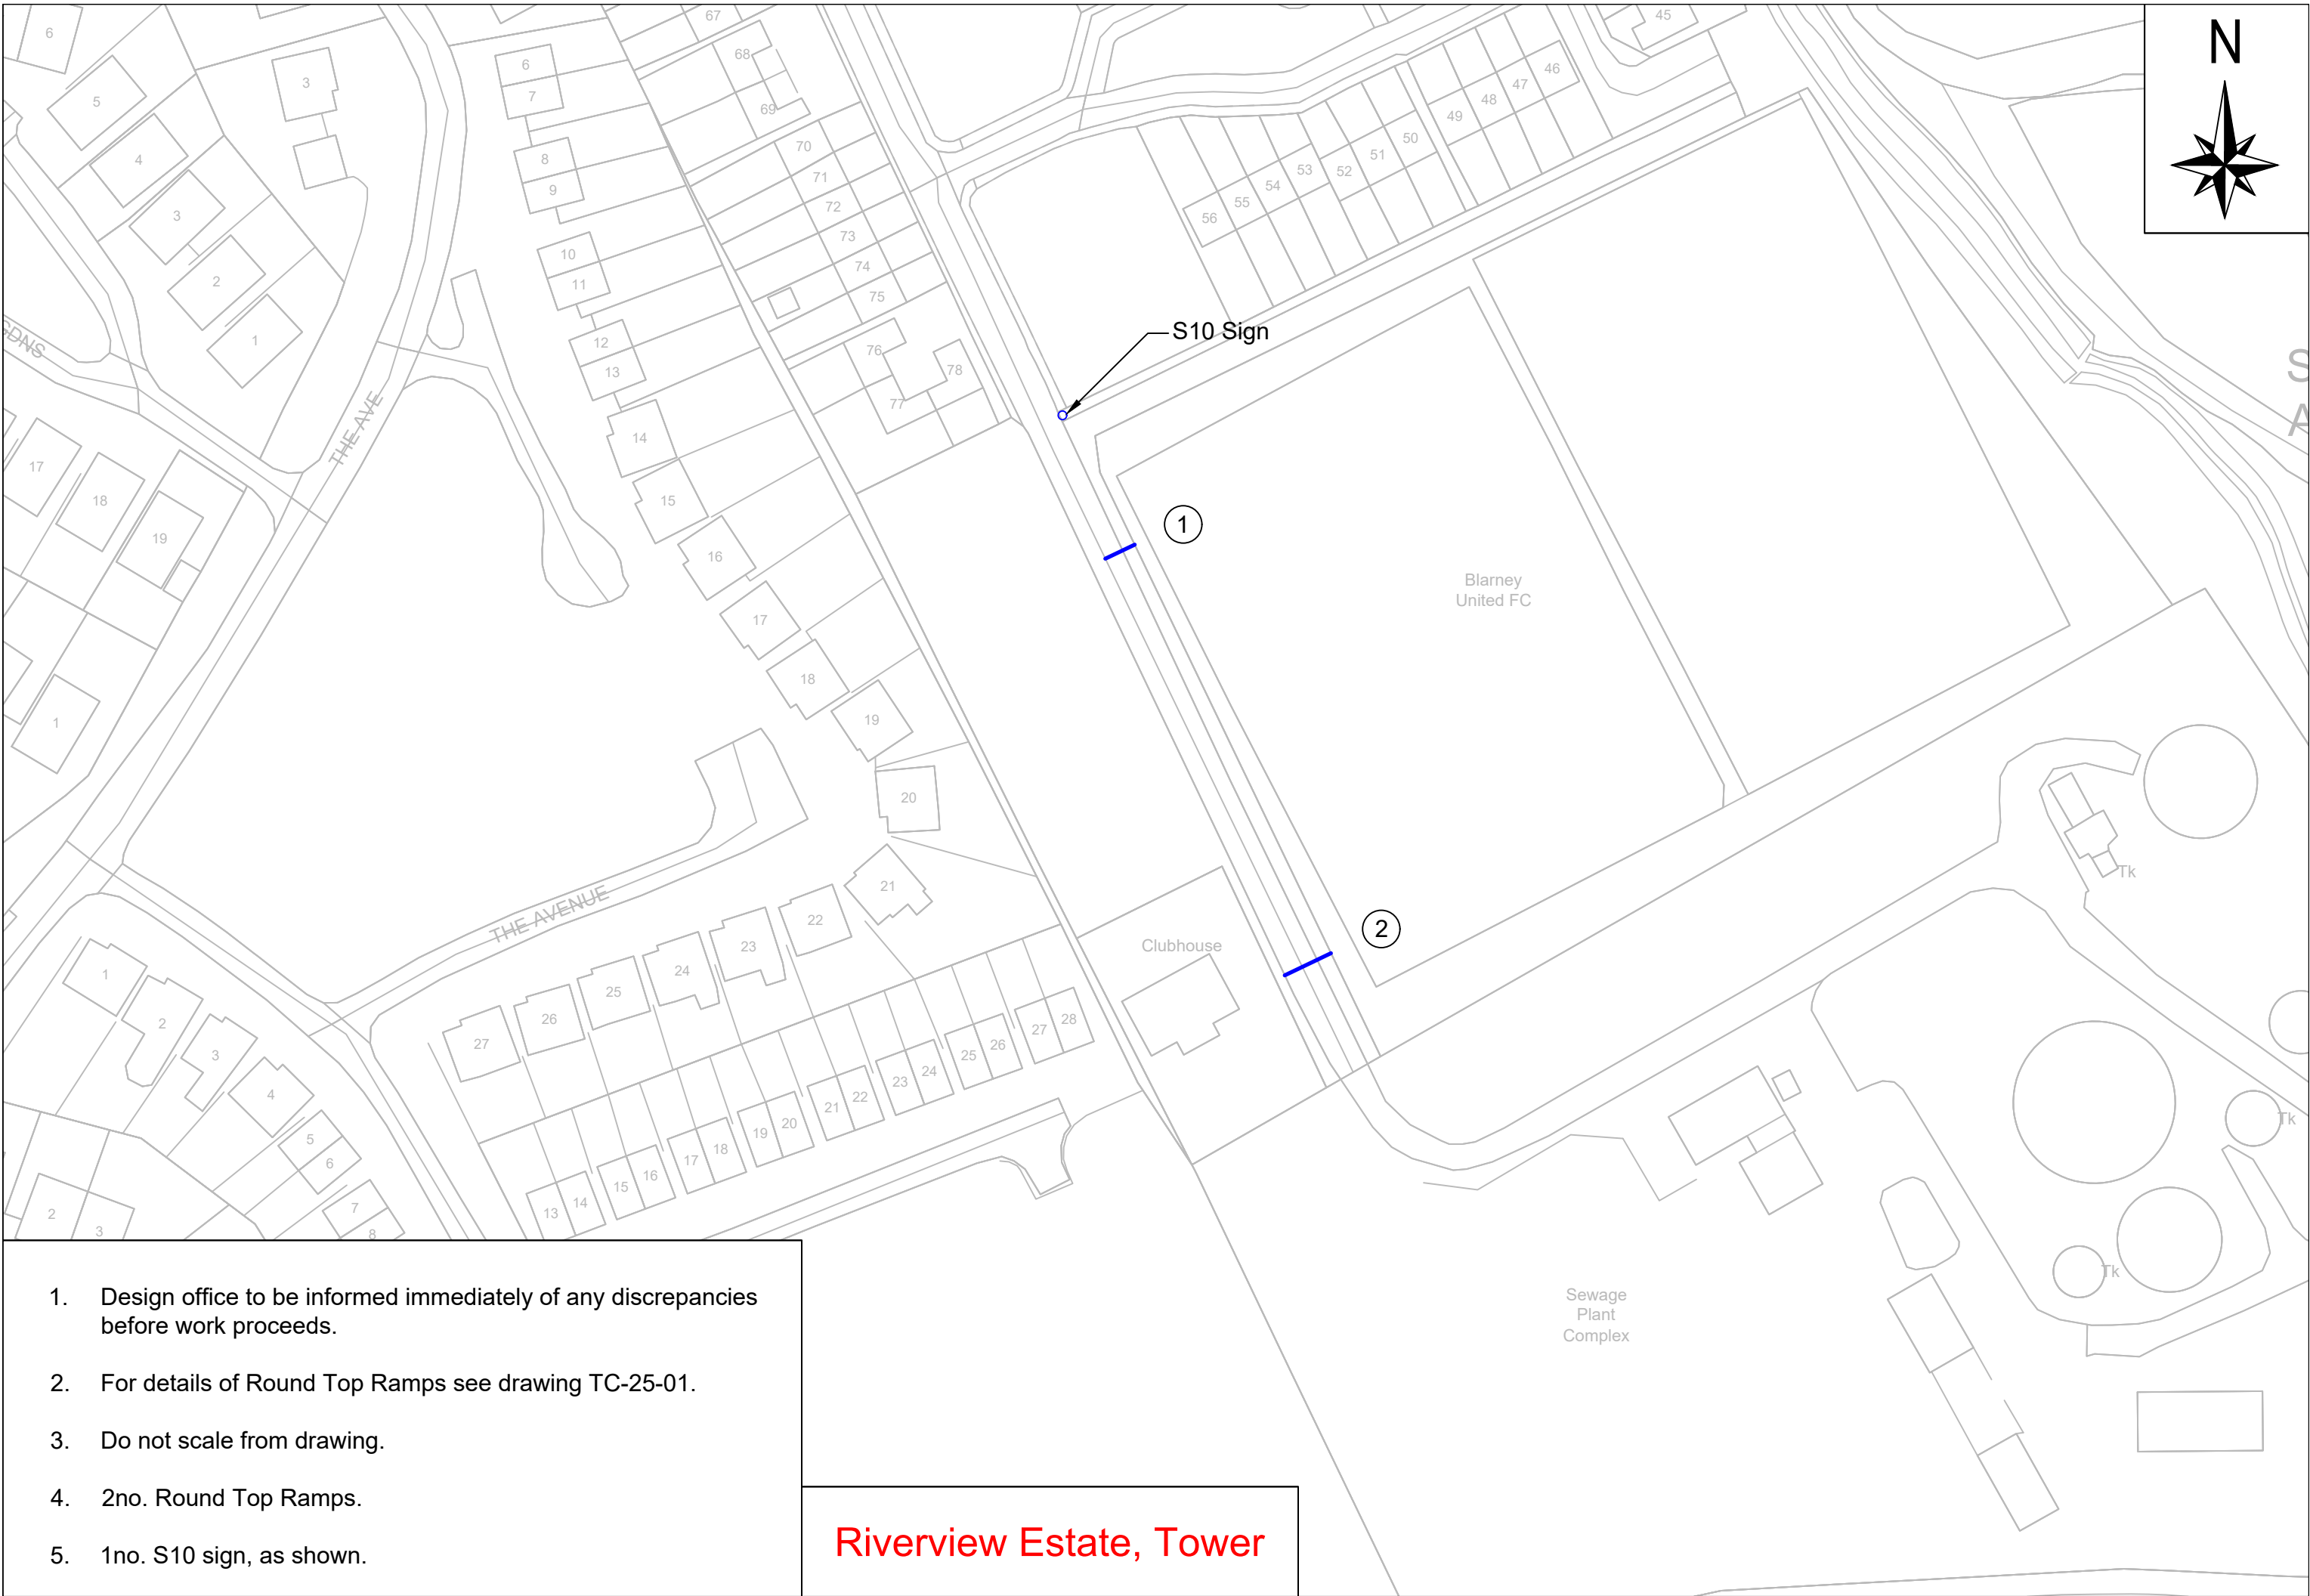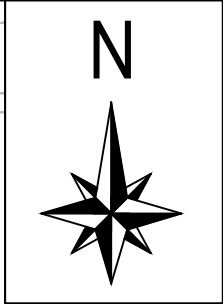


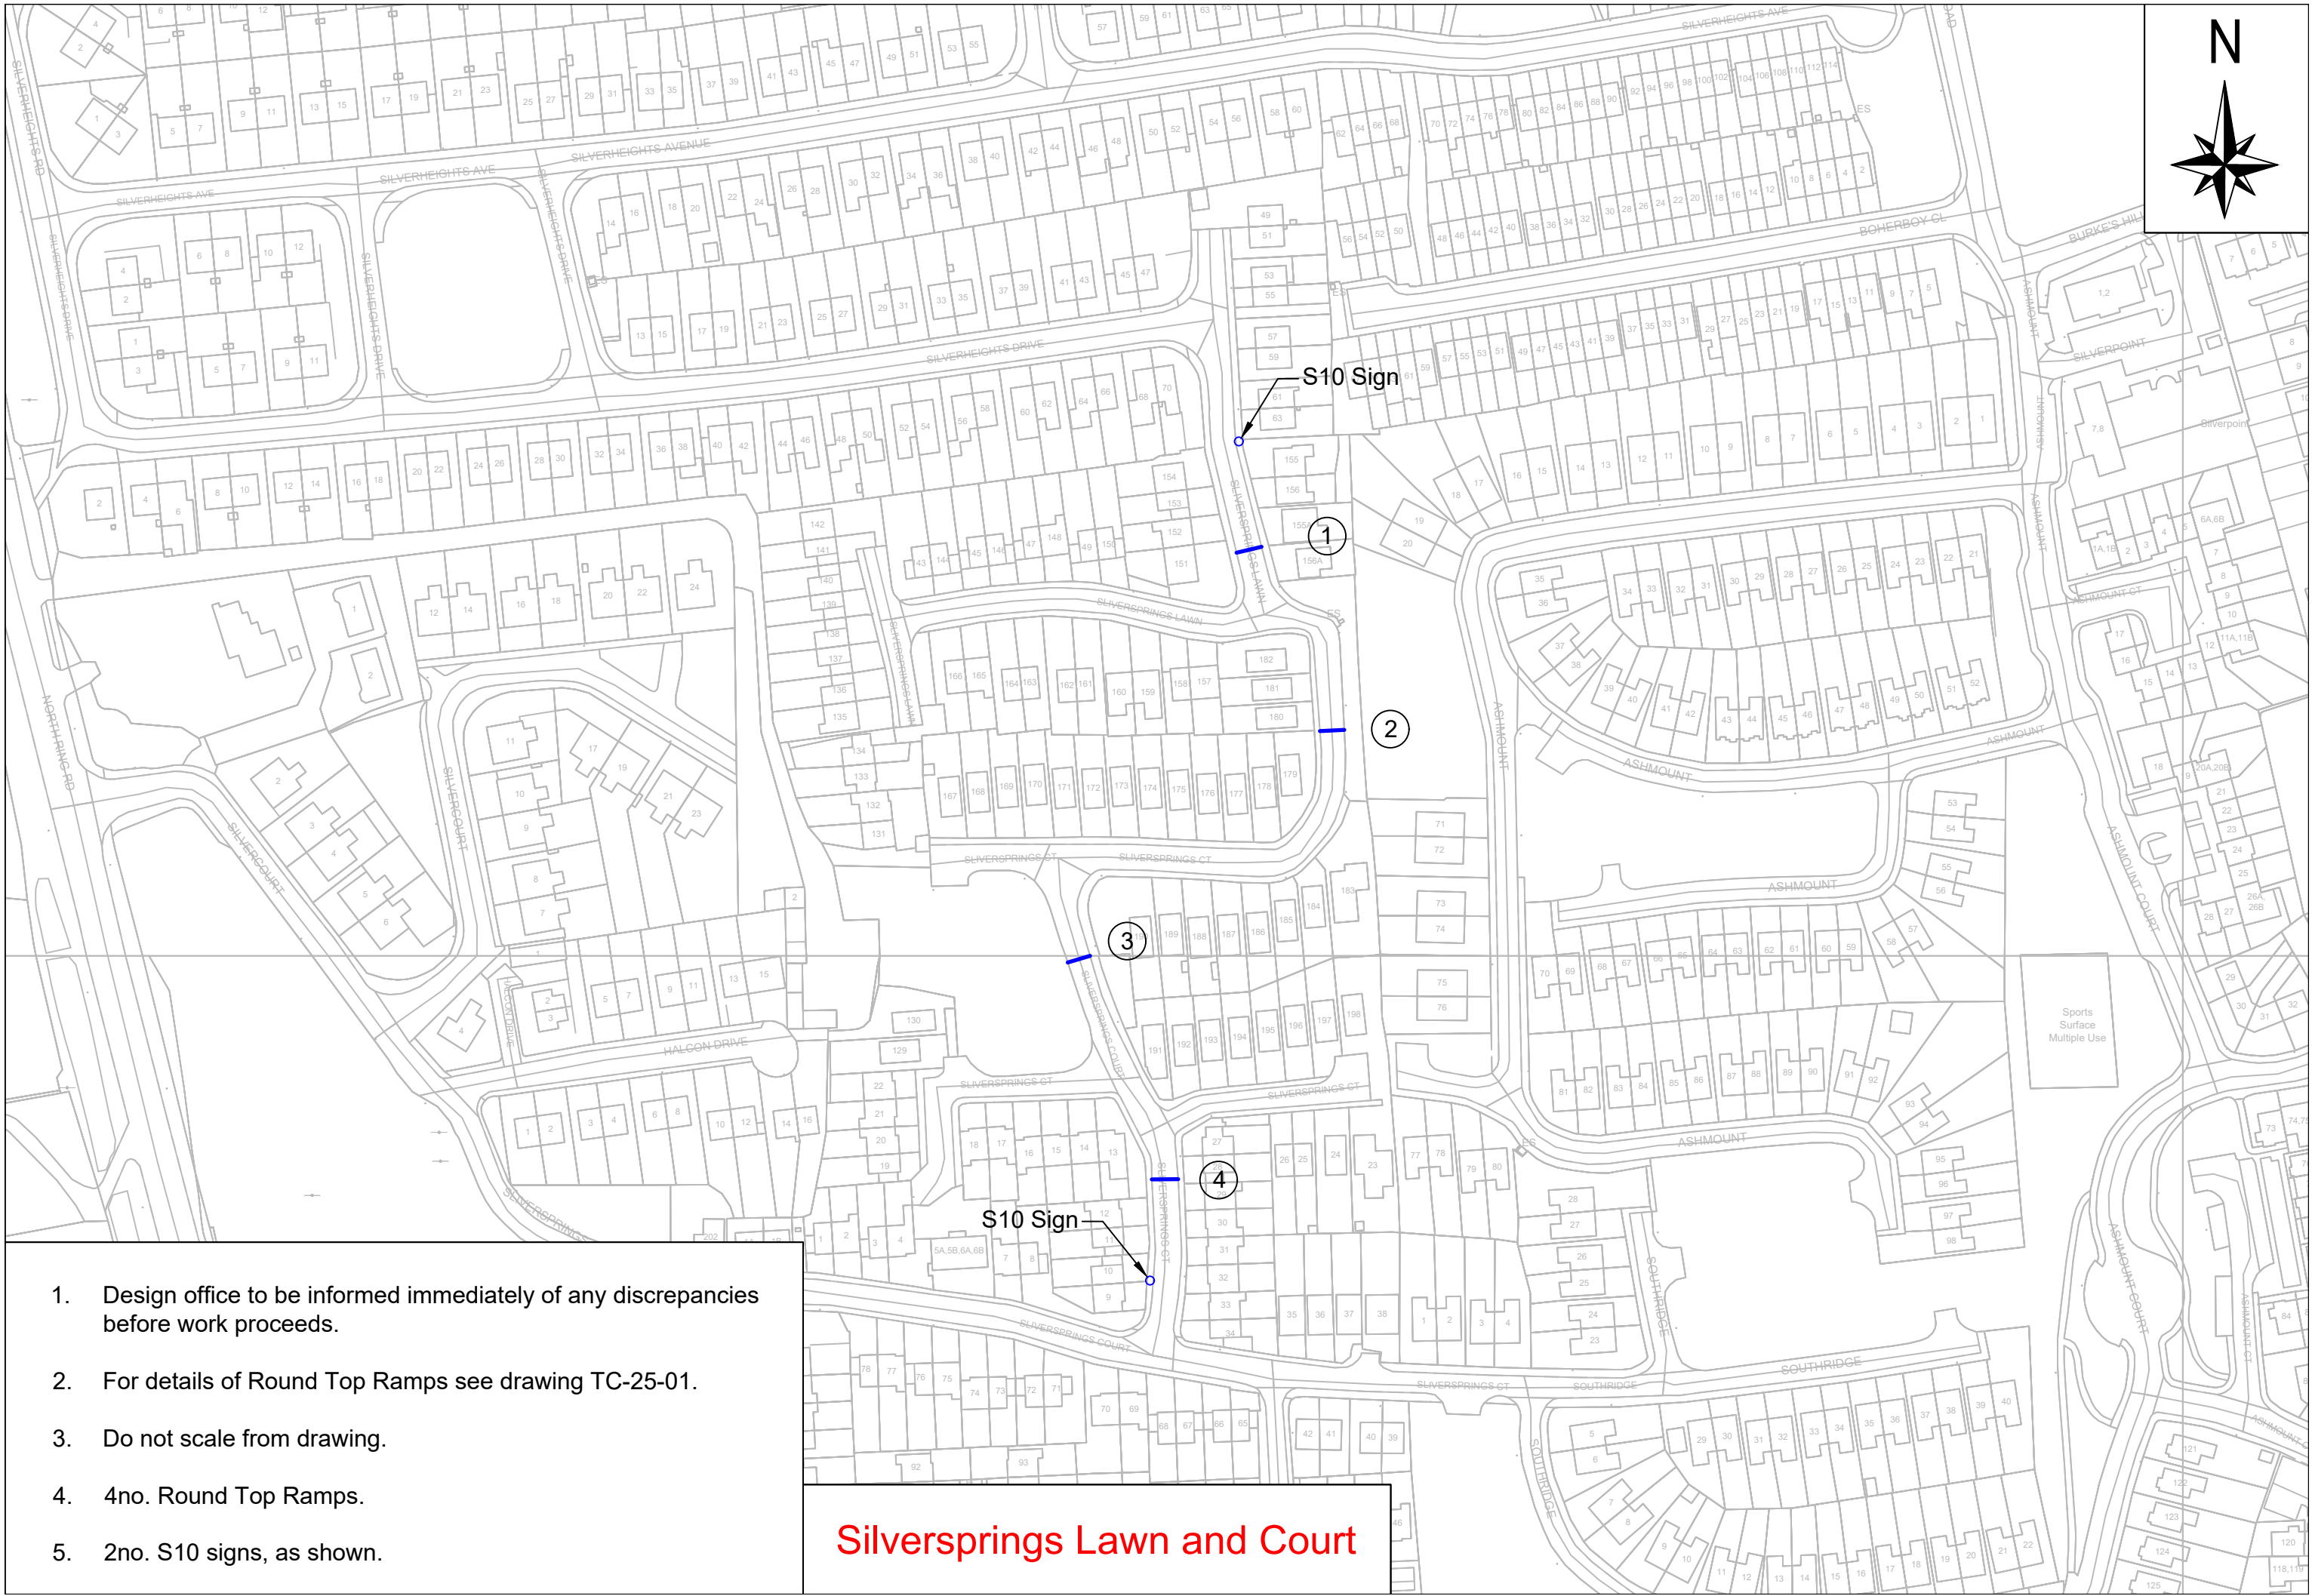


- ## Silversprings Lawn and Court

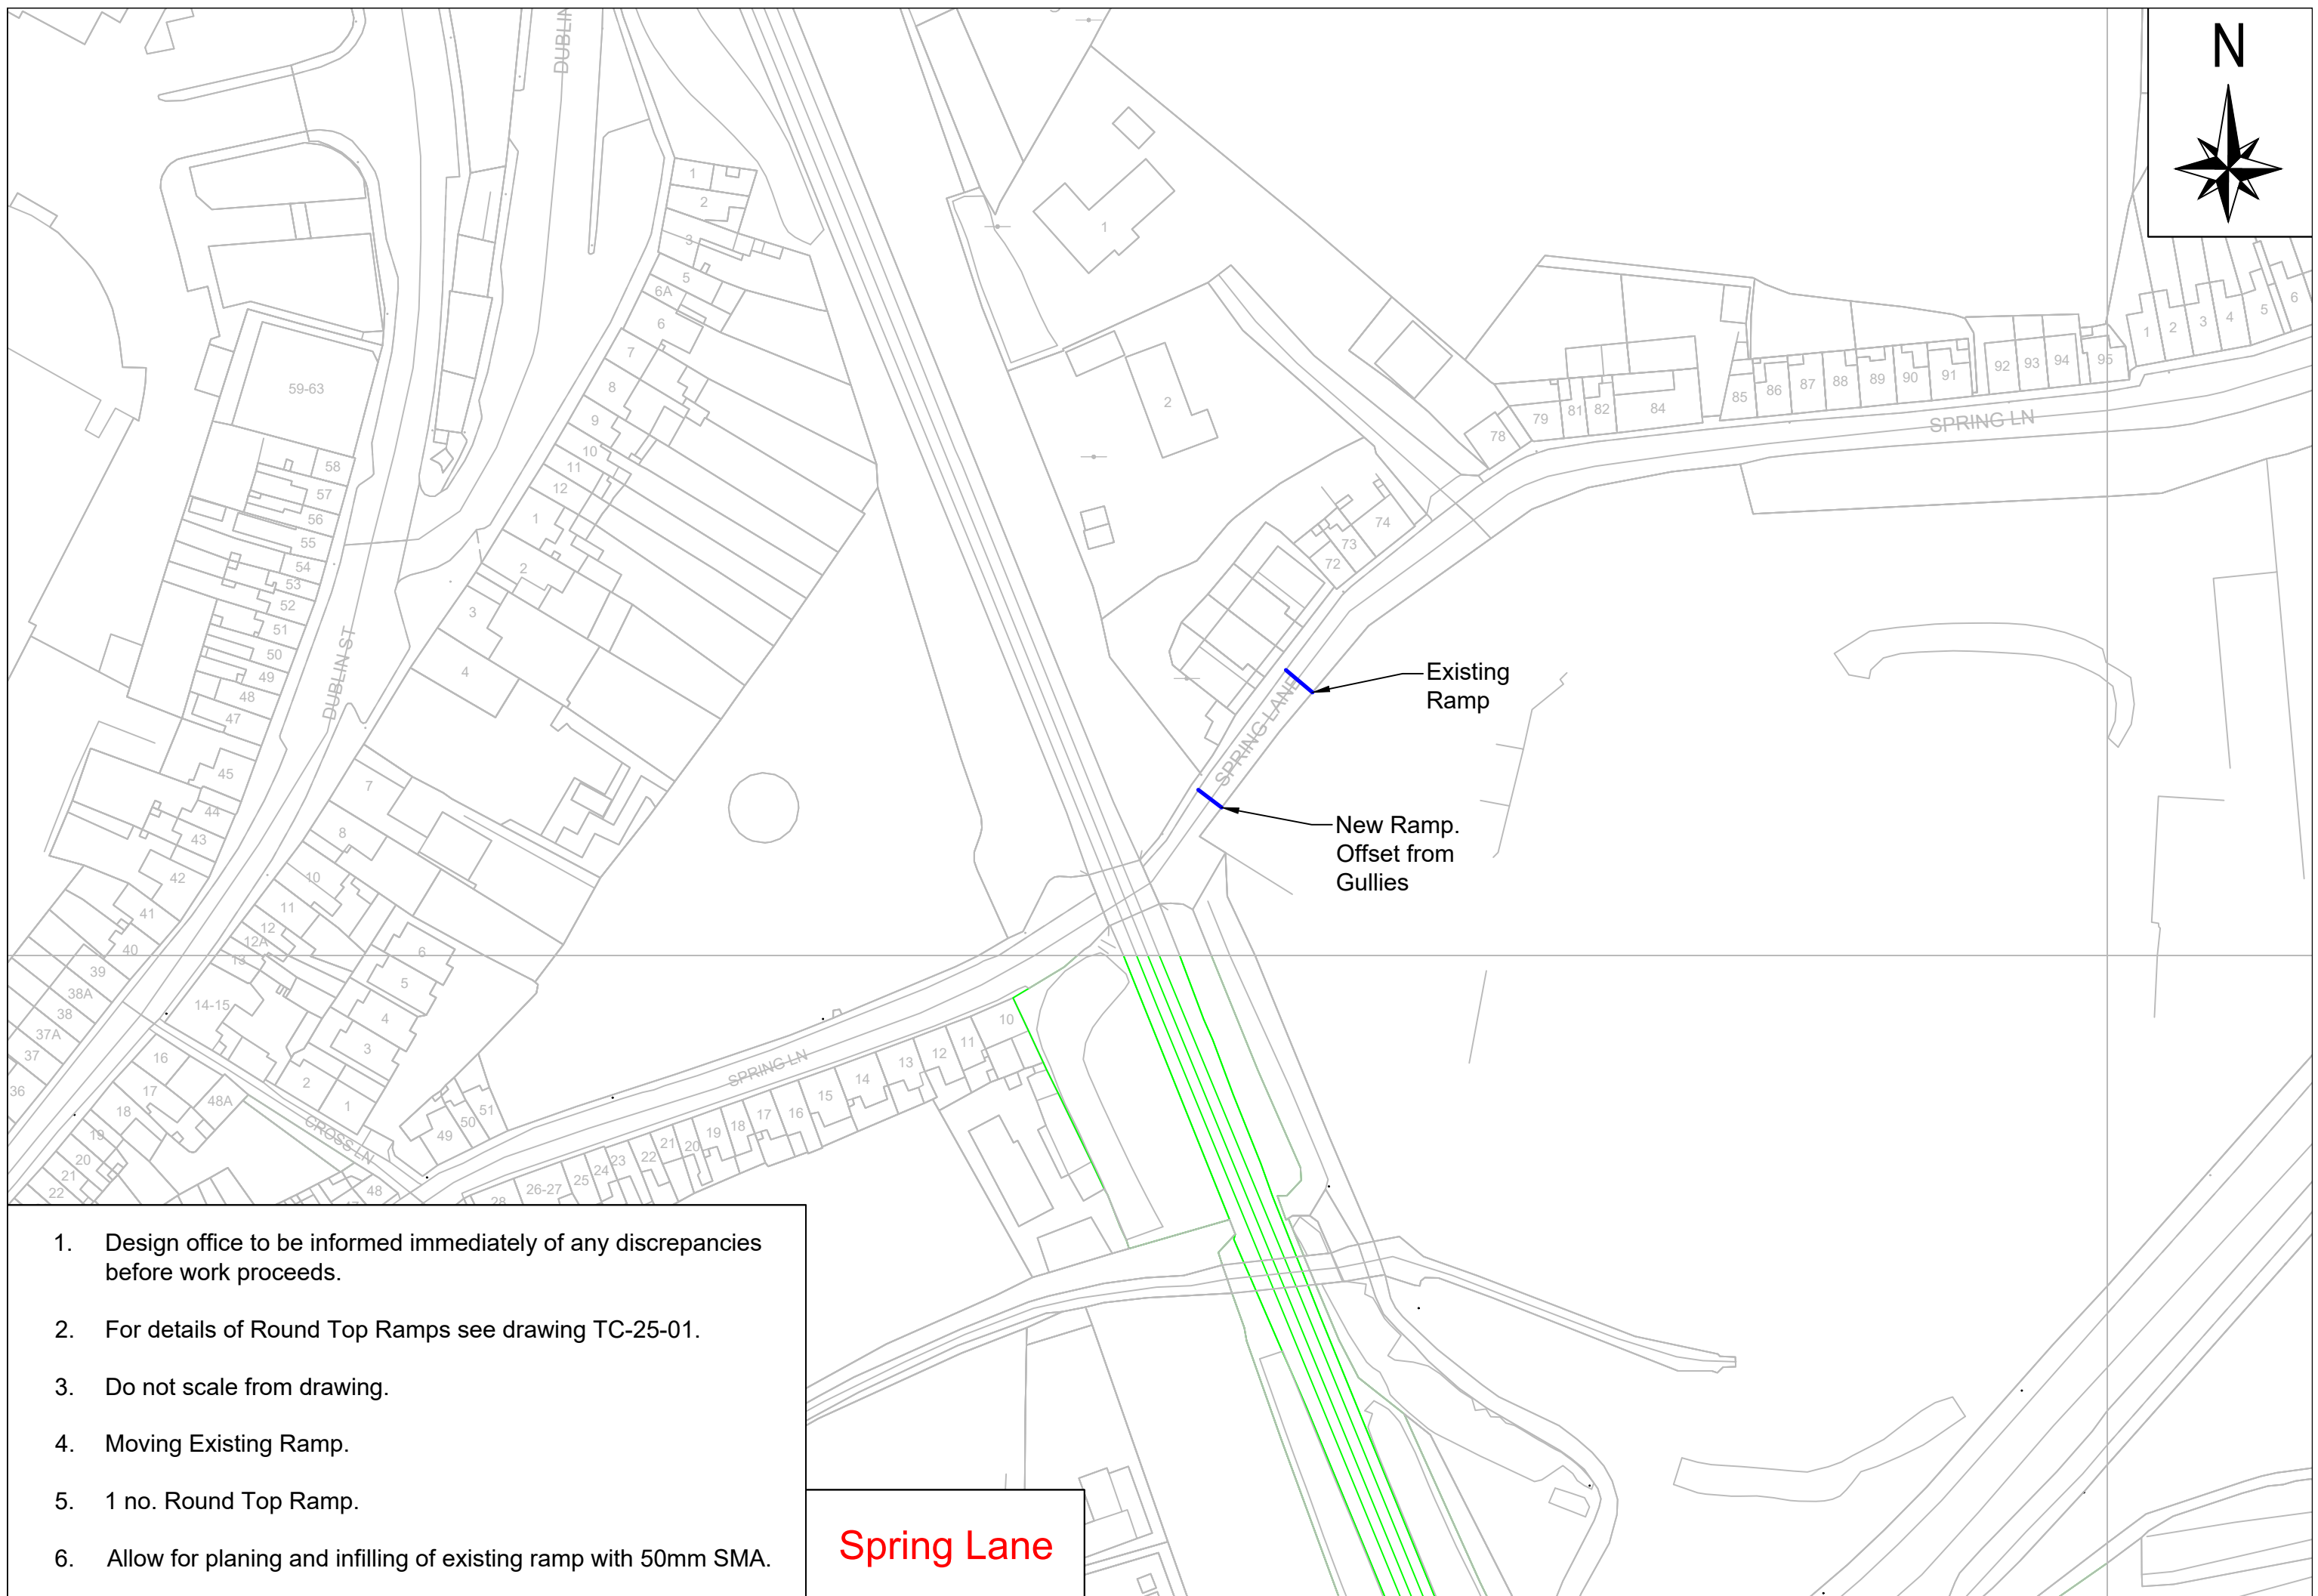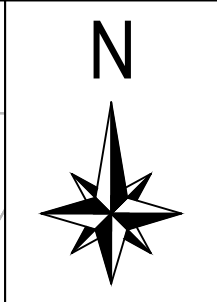


1. Design office to be informed immediately of any discrepancies before work proceeds.
2. For details of Round Top Ramps see drawing TC-25-01.
3. Do not scale from drawing.
4. Moving Existing Ramp.
5. 1 no. Round Top Ramp.
6. Allow for planing and infilling of existing ramp with 50mm SMA.


Spring Lane

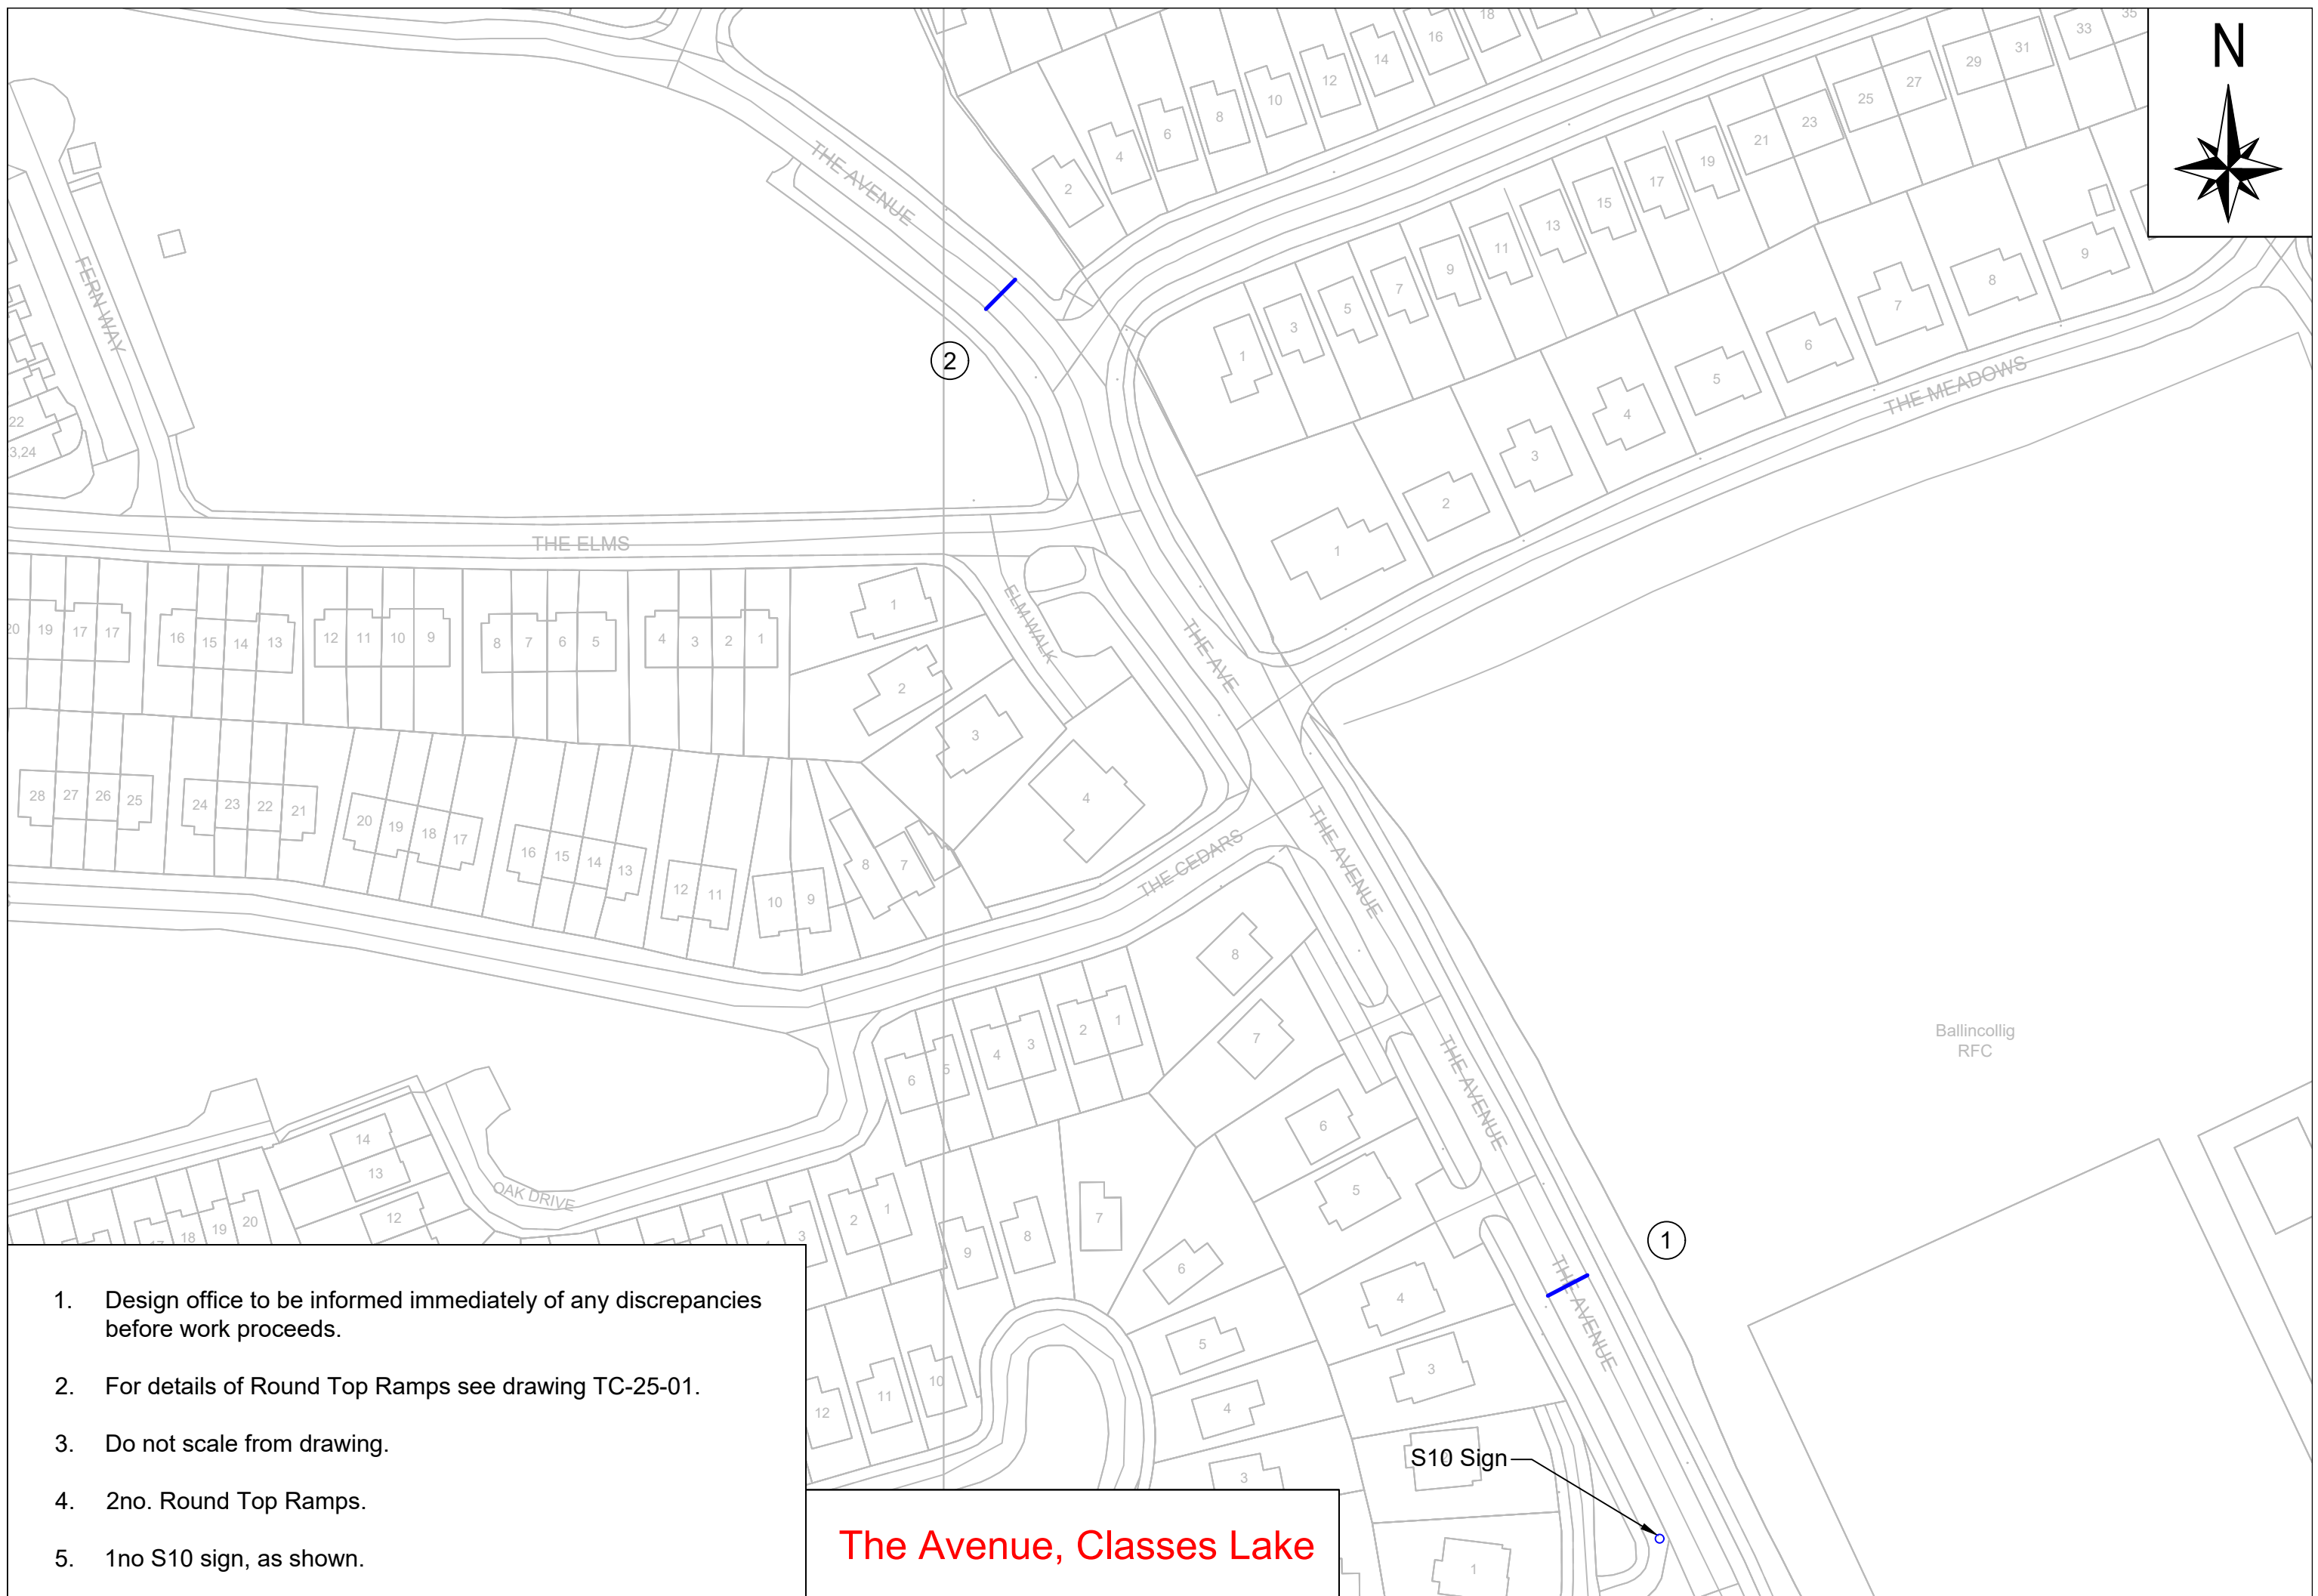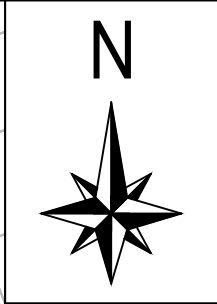


1. Design office to be informed immediately of any discrepancies before work proceeds.
2. For details of Round Top Ramps see drawing TC-25-01.
3. Do not scale from drawing.
4. 2no. Round Top Ramps.
5. 1no S10 sign, as shown.


The Avenue, Classes Lake

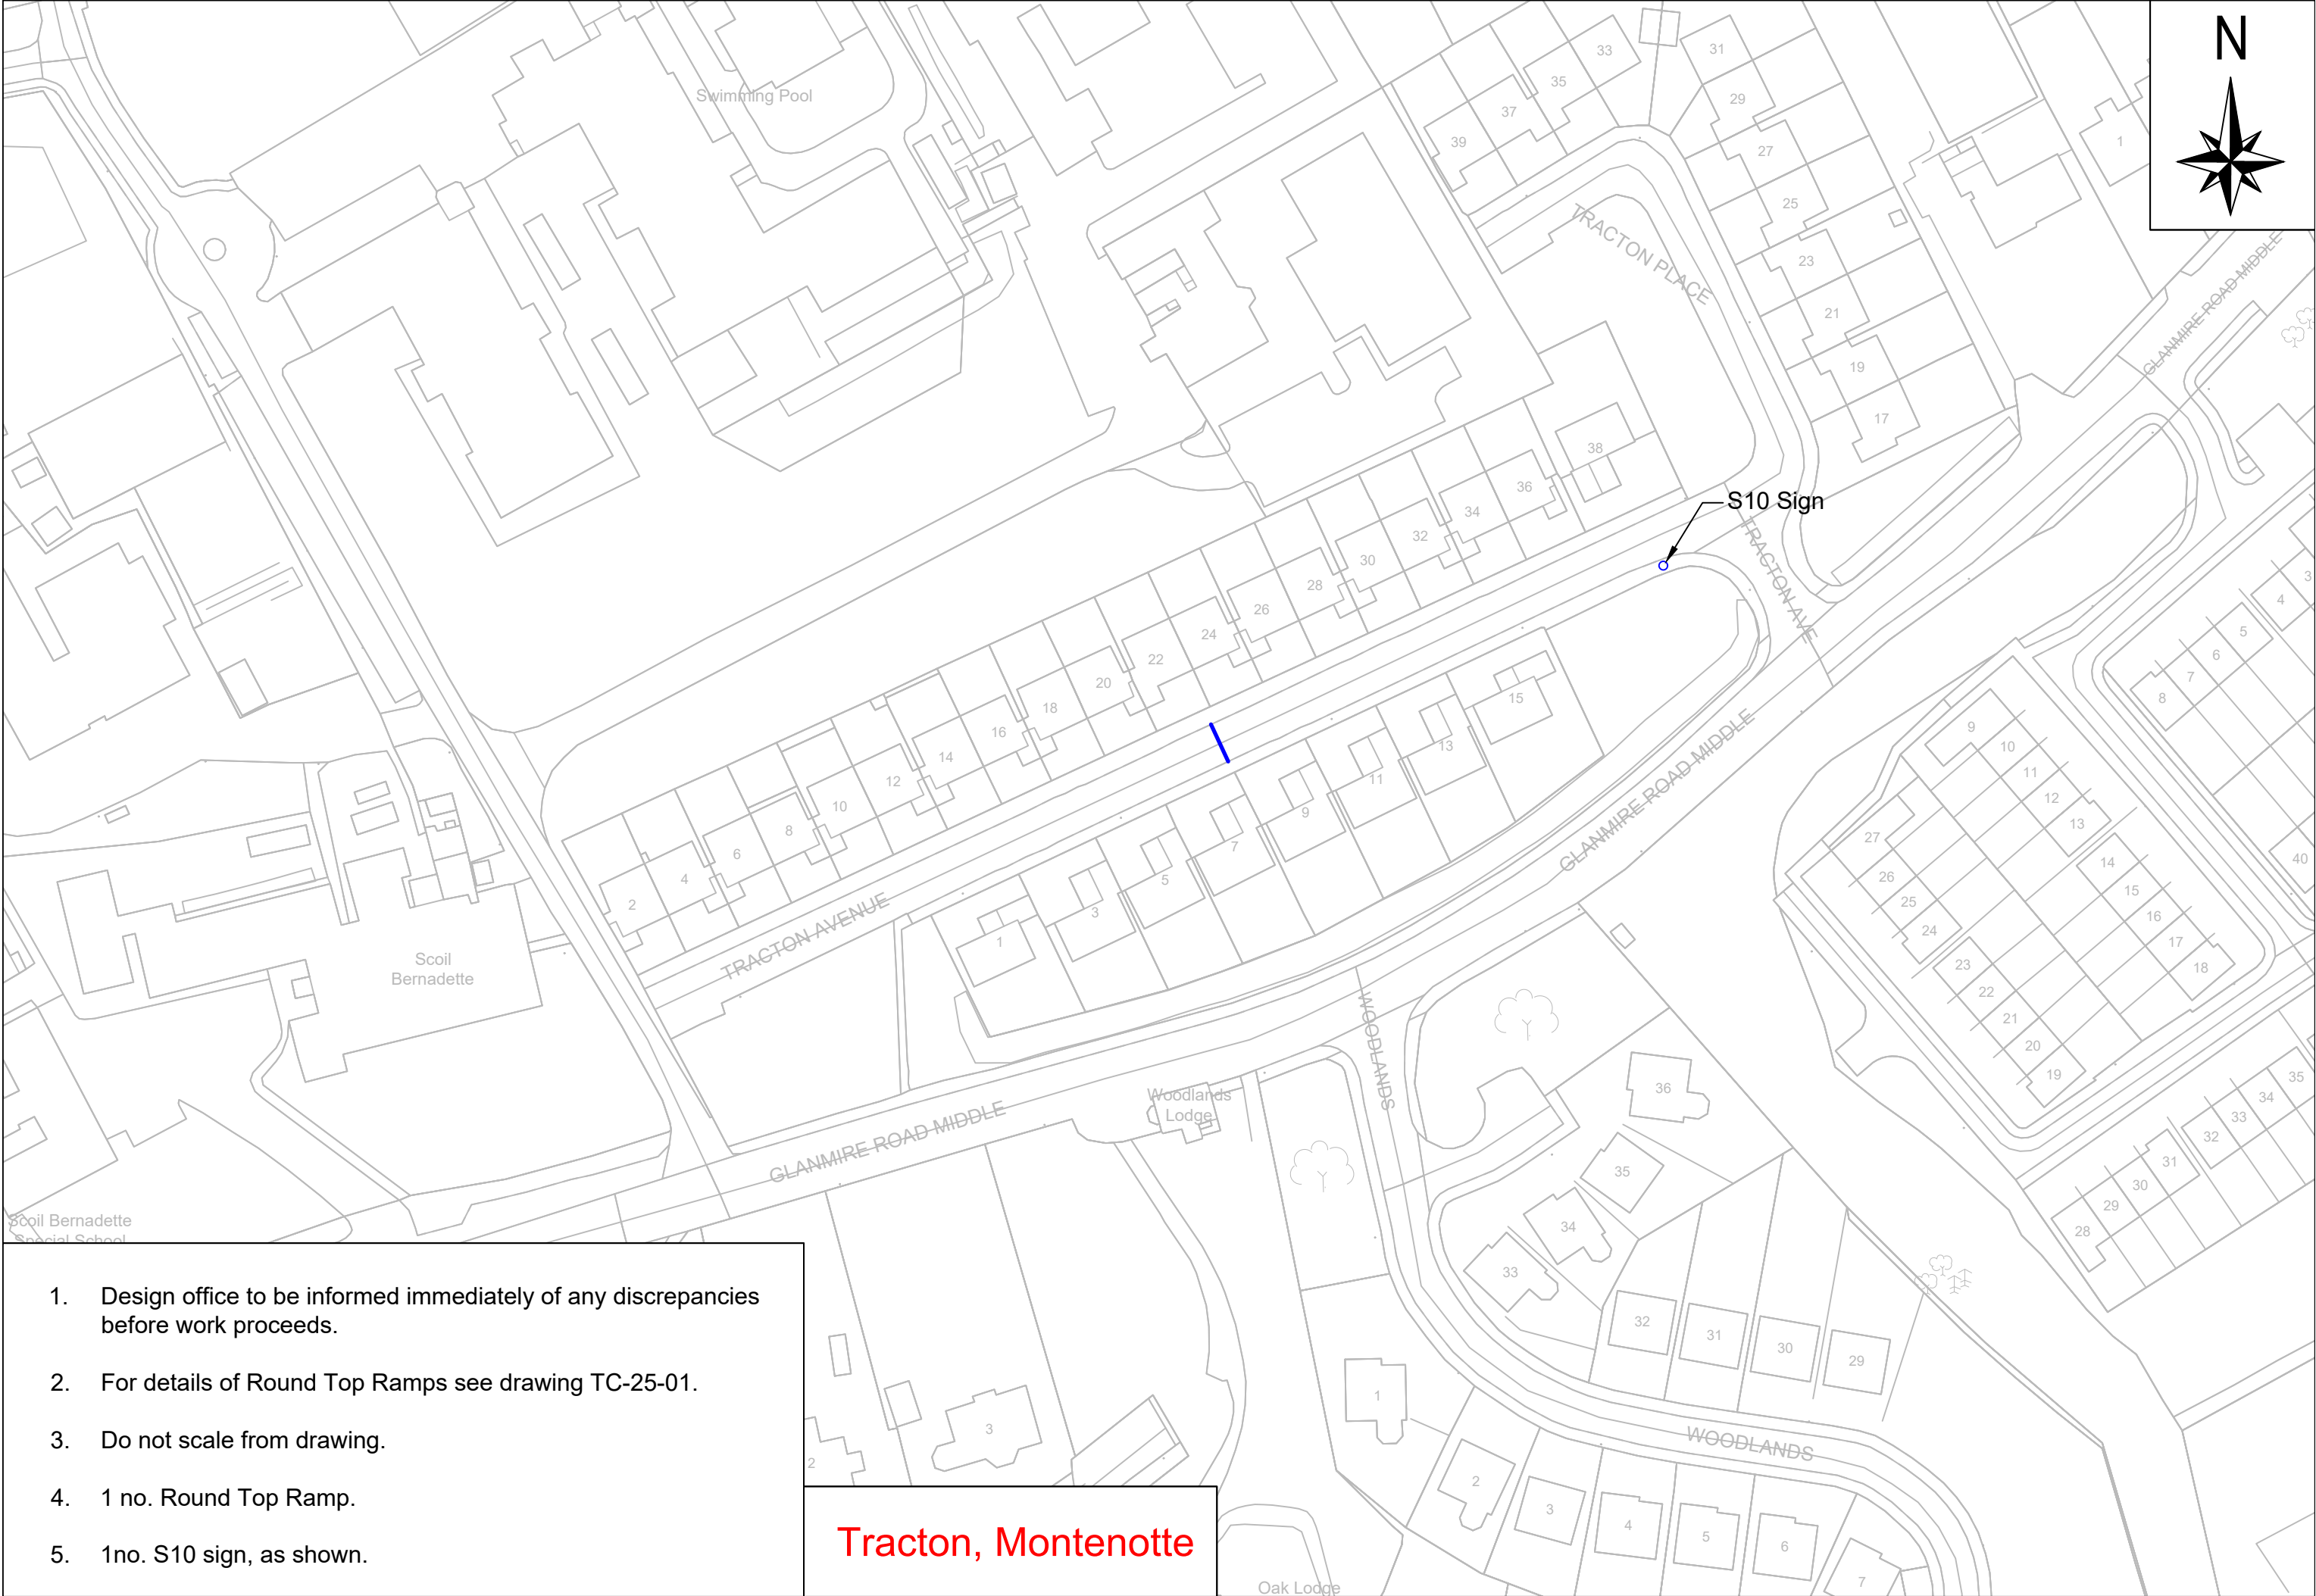

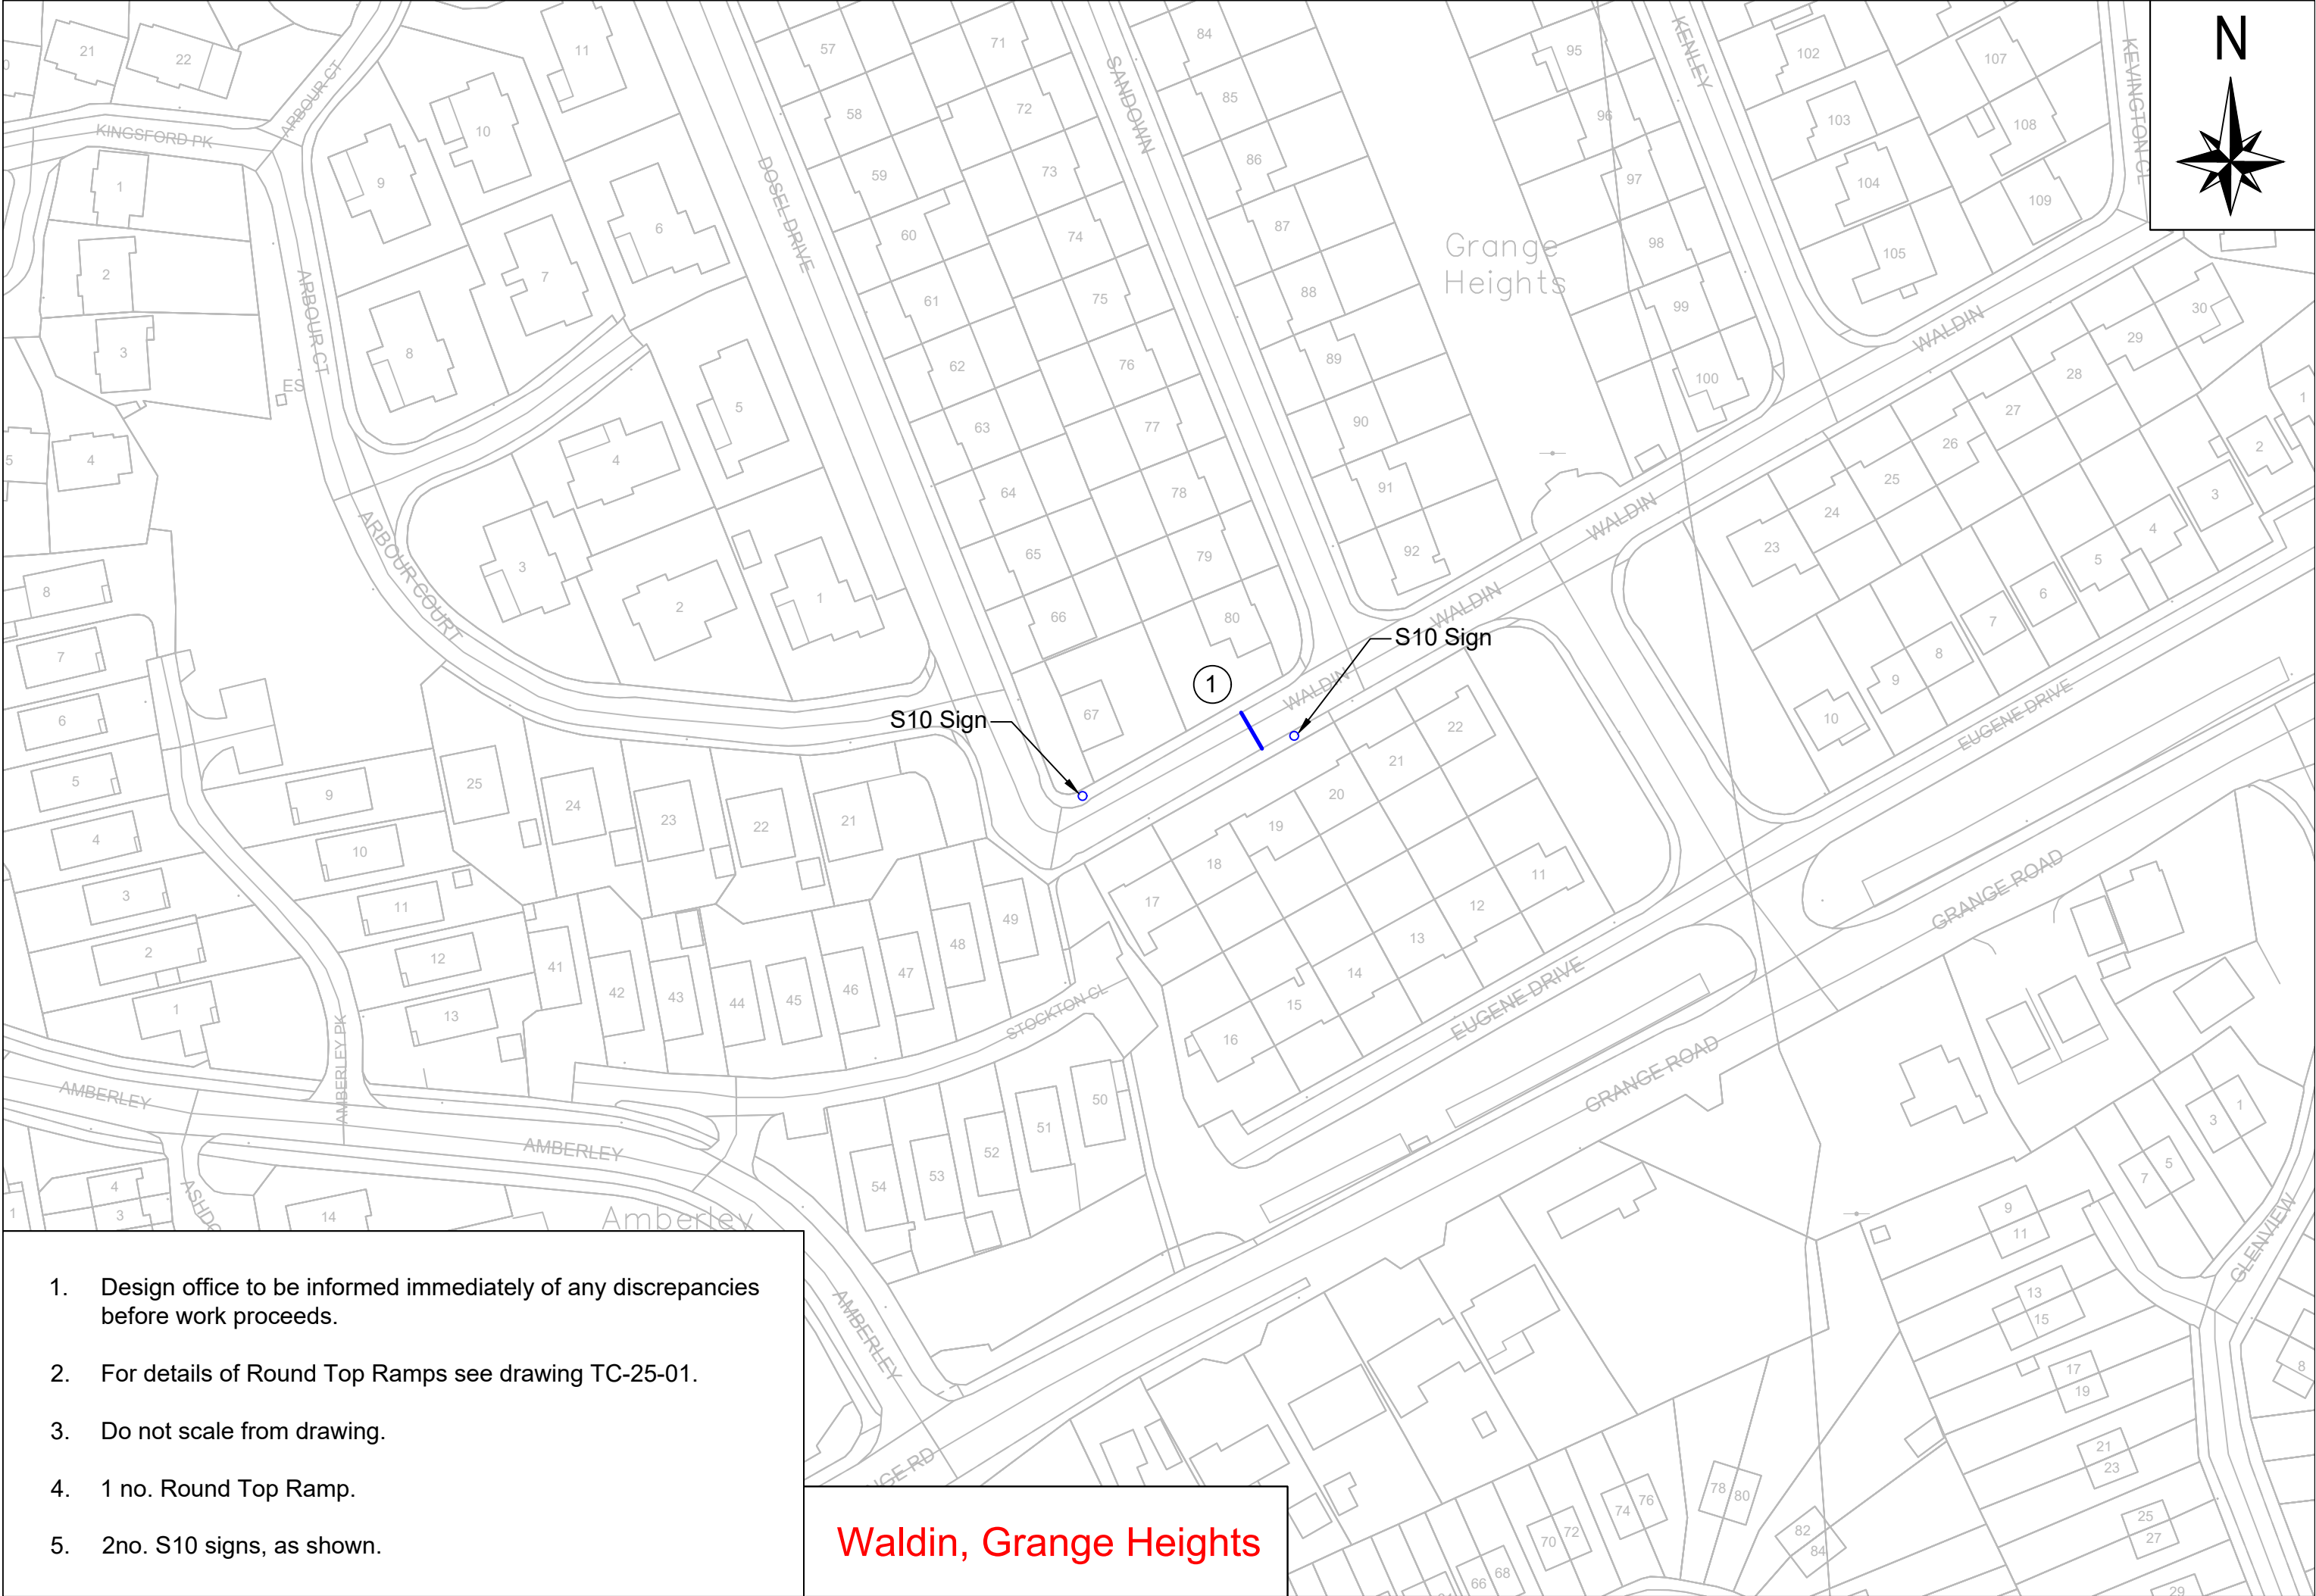

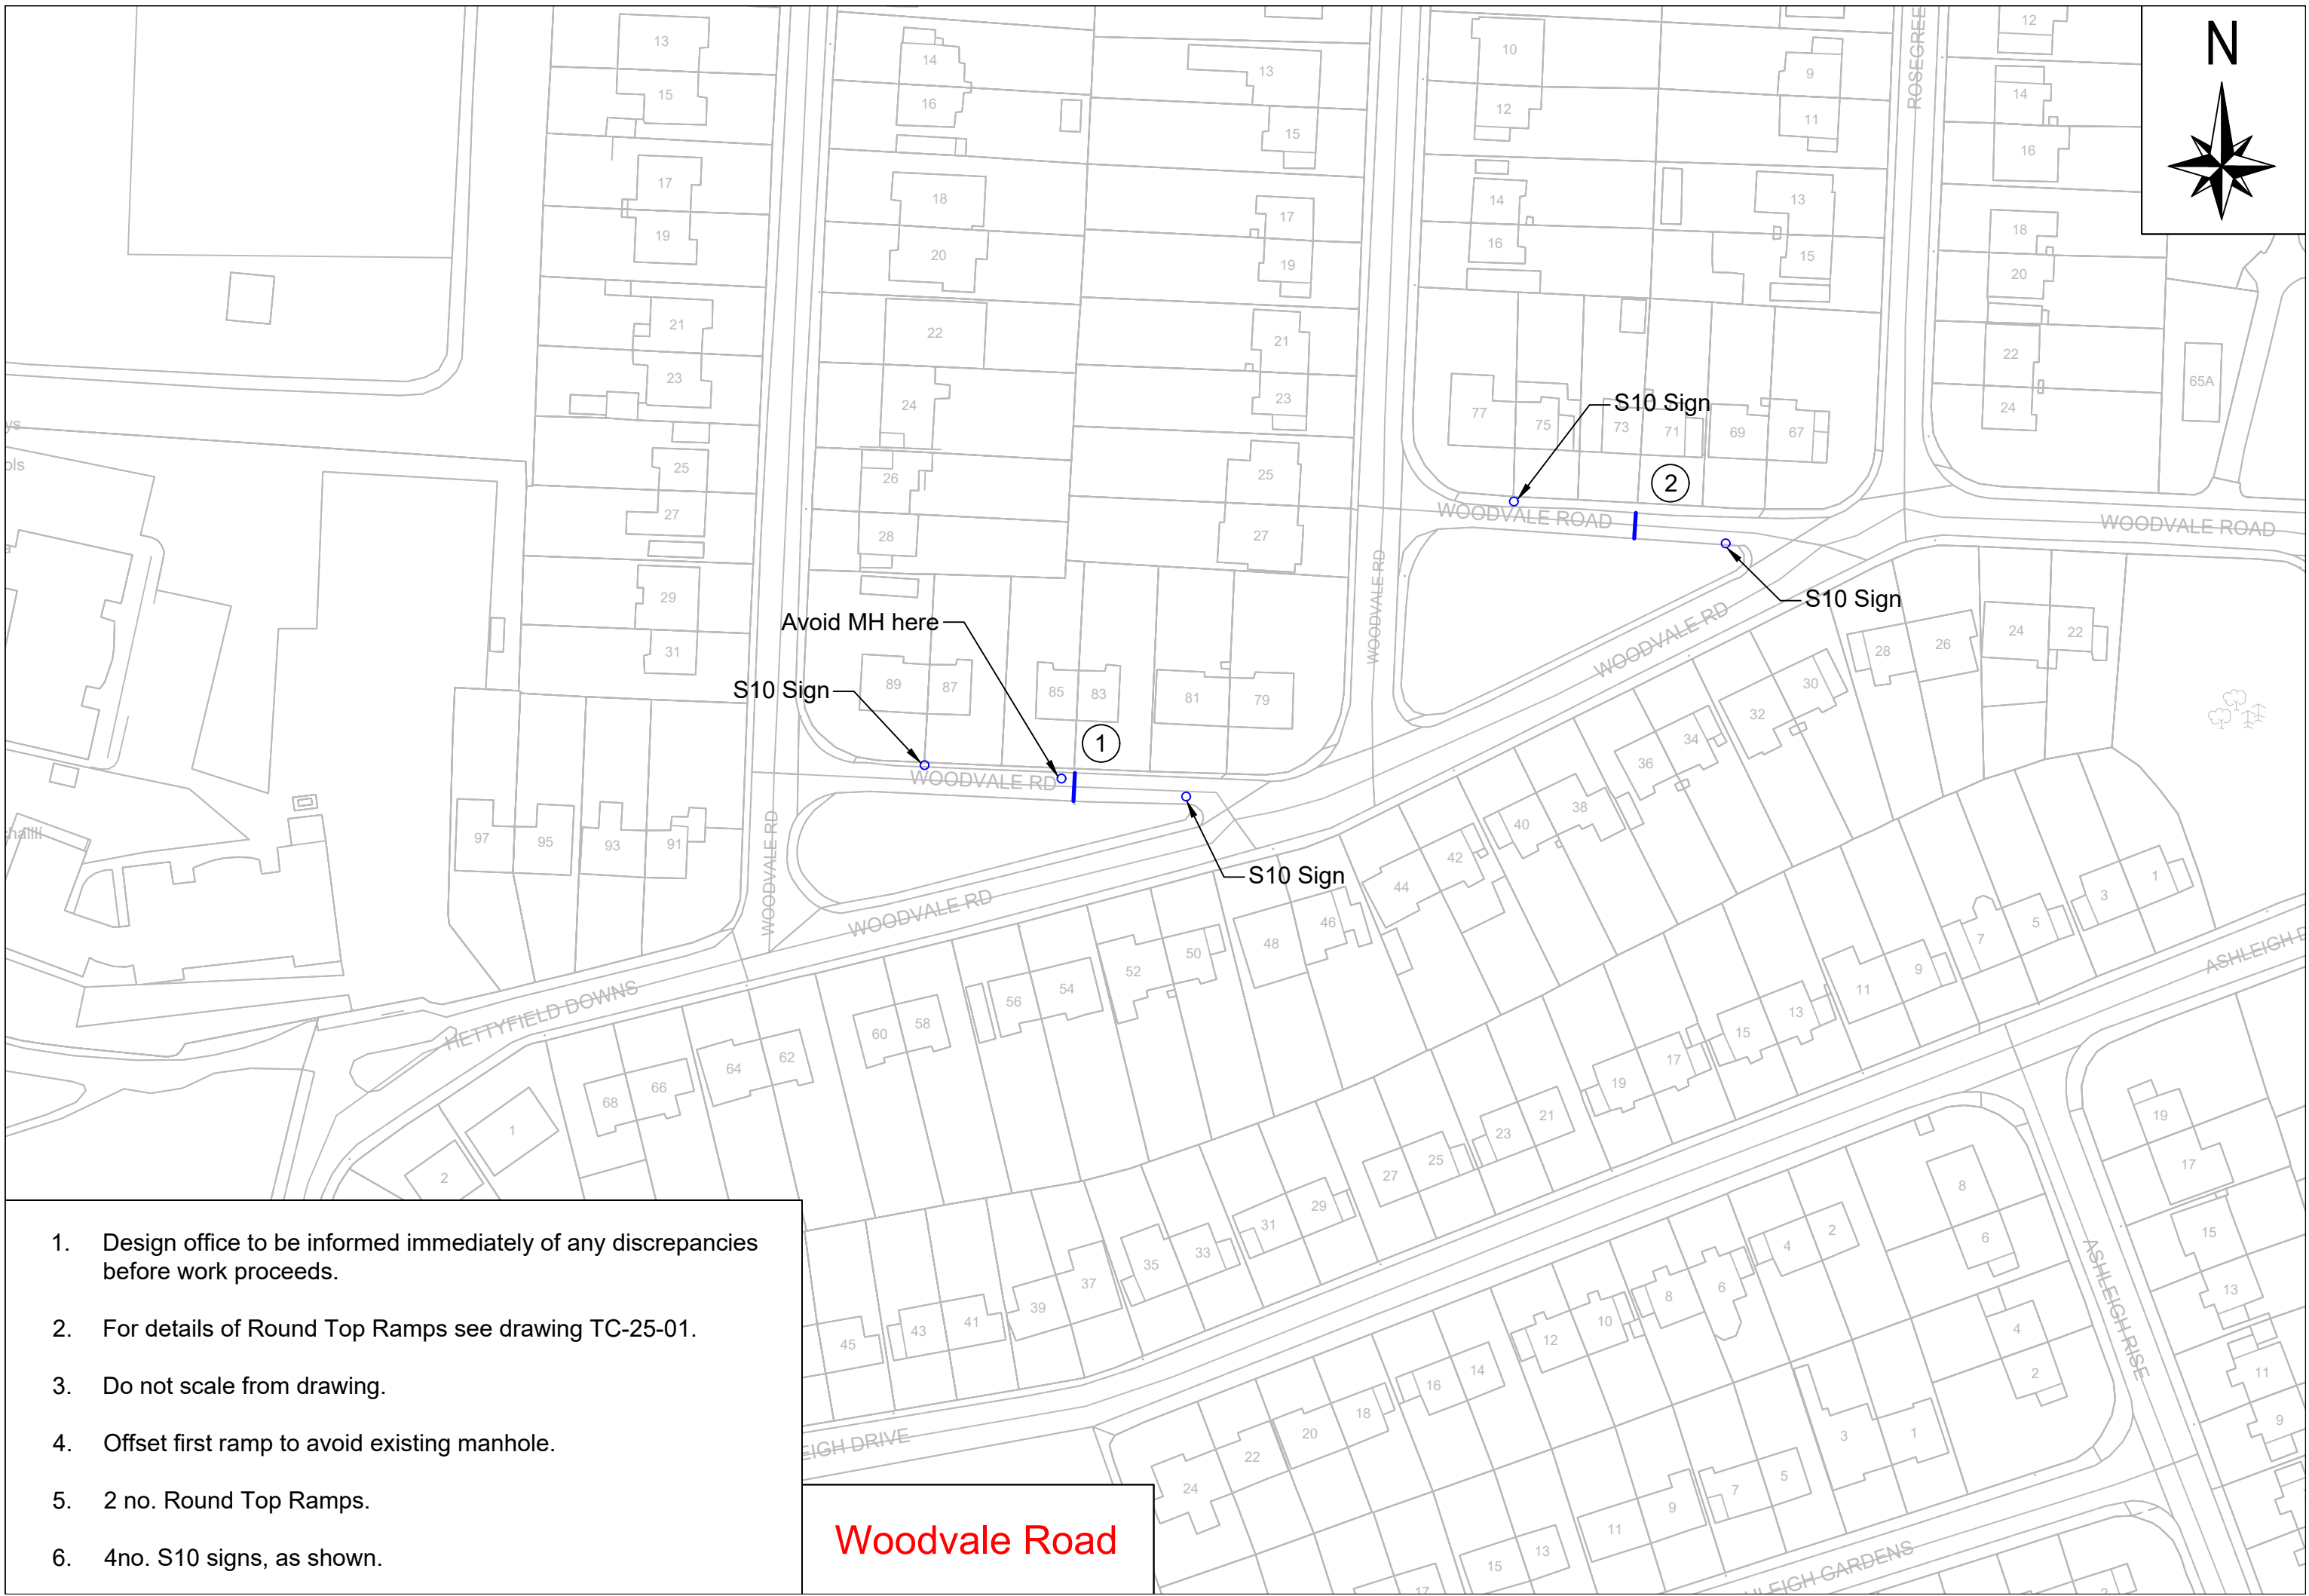



- Woodvale Road

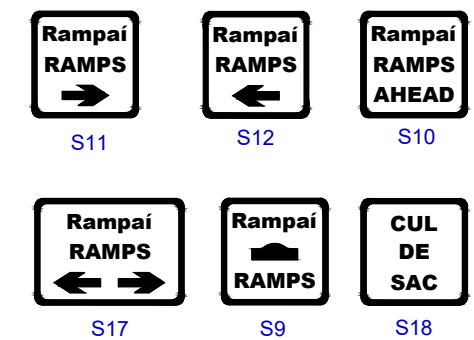

TOLERANCE

RAMP TO BE BETWEEN 85mm AND 95mm HIGH


Rev.			Description
	By	Date	
 Comhairle Cathrach Chorca Cork City Council INCLUDES ORDNANCE SURVEY IRELAND DATA REPRODUCED UNDER OSI LICENCE NUMBER 201405/CMA/CorkCityCouncil. UNAUTHORISED REPRODUCTION INFRINGES ORDNANCE SURVEY IRELAND AND GOVERNMENT OF IRELAND COPYRIGHT. © ORDNANCE SURVEY IRELAND.			
Contract			
Title			
Traffic Calming Details Round Top Ramp			
Scale : NTS	File Name: Traffic Calming 2025		
Drawn : CH	Date : Nov' 2024		Rev.
Checked : CM	Approved : CM		TC-25-01

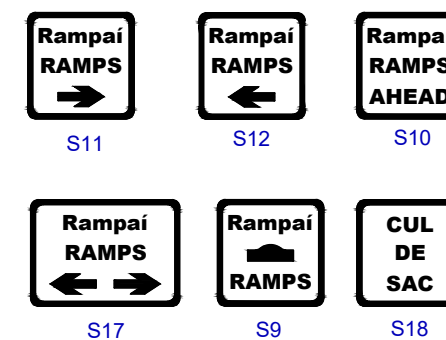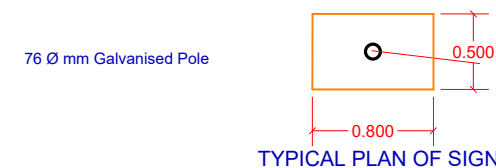

Rev.			
	By	Date	Description
 Comhairle Cathrach Chorca Cork City Council INCLUDES ORDNANCE SURVEY IRELAND DATA REPRODUCED UNDER OSI LICENCE NUMBER 2014/05/CMA/CorkCityCouncil UNAUTHORISED REPRODUCTION INFRINGES ORDNANCE SURVEY IRELAND AND GOVERNMENT OF IRELAND COPYRIGHT. © ORDNANCE SURVEY IRELAND.			
Contract			
Title	Traffic Calming Details Table Top Ramp		
Scale :	NTS	File Name	Traffic Calming 2025
Drawn :	CH	Date : Nov' 2024	Rev.
Checked:	CM	Approved :	TC-25-02
	CM		


TOLERANCE

RAMP TO BE BETWEEN 85mm AND 95mm HIGH

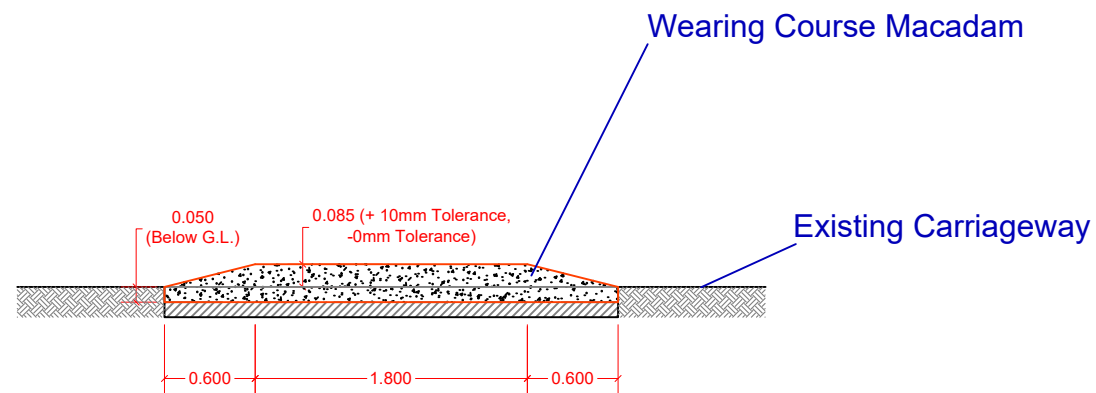

SECTION A-A

TYPICAL CROSS SECTION OF SPEED CUSHION

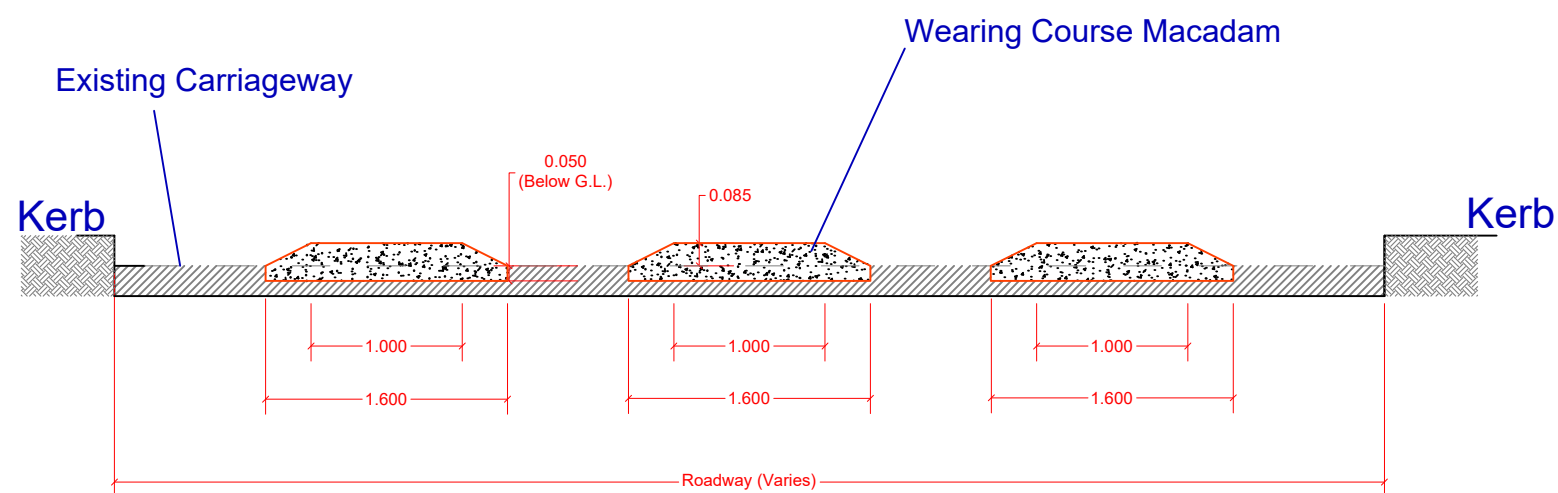


SECTION B-B

TYPICAL TRANSVERSE SECTION OF SPEED CUSHIONS

TOLERANCE

RAMP TO BE BETWEEN 85mm AND 95mm HIGH

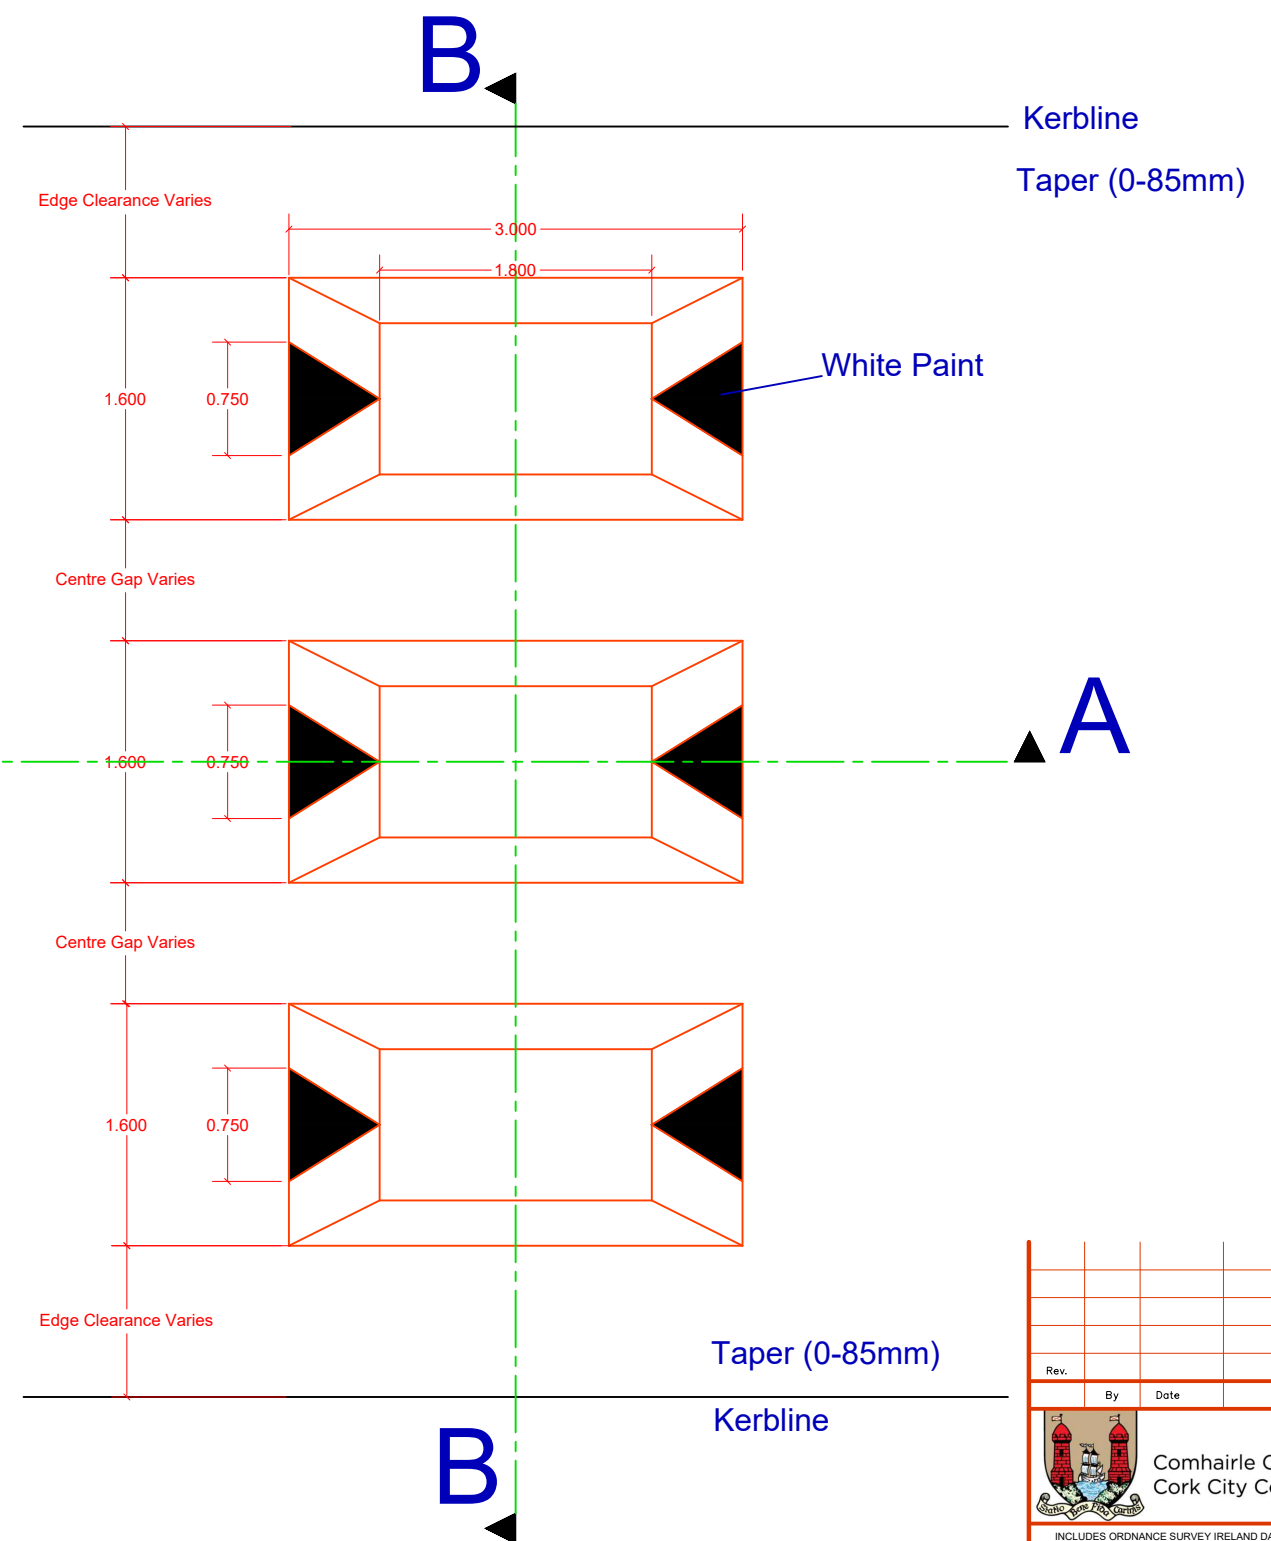

TYPICAL PLAN OF SPEED CUSHIONS

Rev.	By	Date	Description
 Comhairle Cathrach Chorca Cork City Council			
INCLUDES ORDNANCE SURVEY IRELAND DATA REPRODUCED UNDER OSI LICENCE NUMBER 2014/05/CCMA/CorkCityCouncil. UNAUTHORISED REPRODUCTION INFRINGES ORDNANCE SURVEY IRELAND AND GOVERNMENT OF IRELAND COPYRIGHT. © ORDNANCE SURVEY IRELAND.			
Contract			
Title Traffic Calming Details Speed Cushions			
Scale :	File Name		
NTS	Traffic Calming 2025		
Drawn :	Date :		Rev.
CH	Nov' 2024		
Checked :	Approved :	TC-25-03	
CM	CM		