




DRAWING IS PRODUCED USING THE IRISH TRANSVERSE MERCATOR (ITM) GEOGRAPHIC COORDINATE SYSTEM

**A1**

**LEGEND:**  
 MAJOR CONTOUR (1m INTERVAL)  
 MINOR CONTOUR (0.1m INTERVAL)

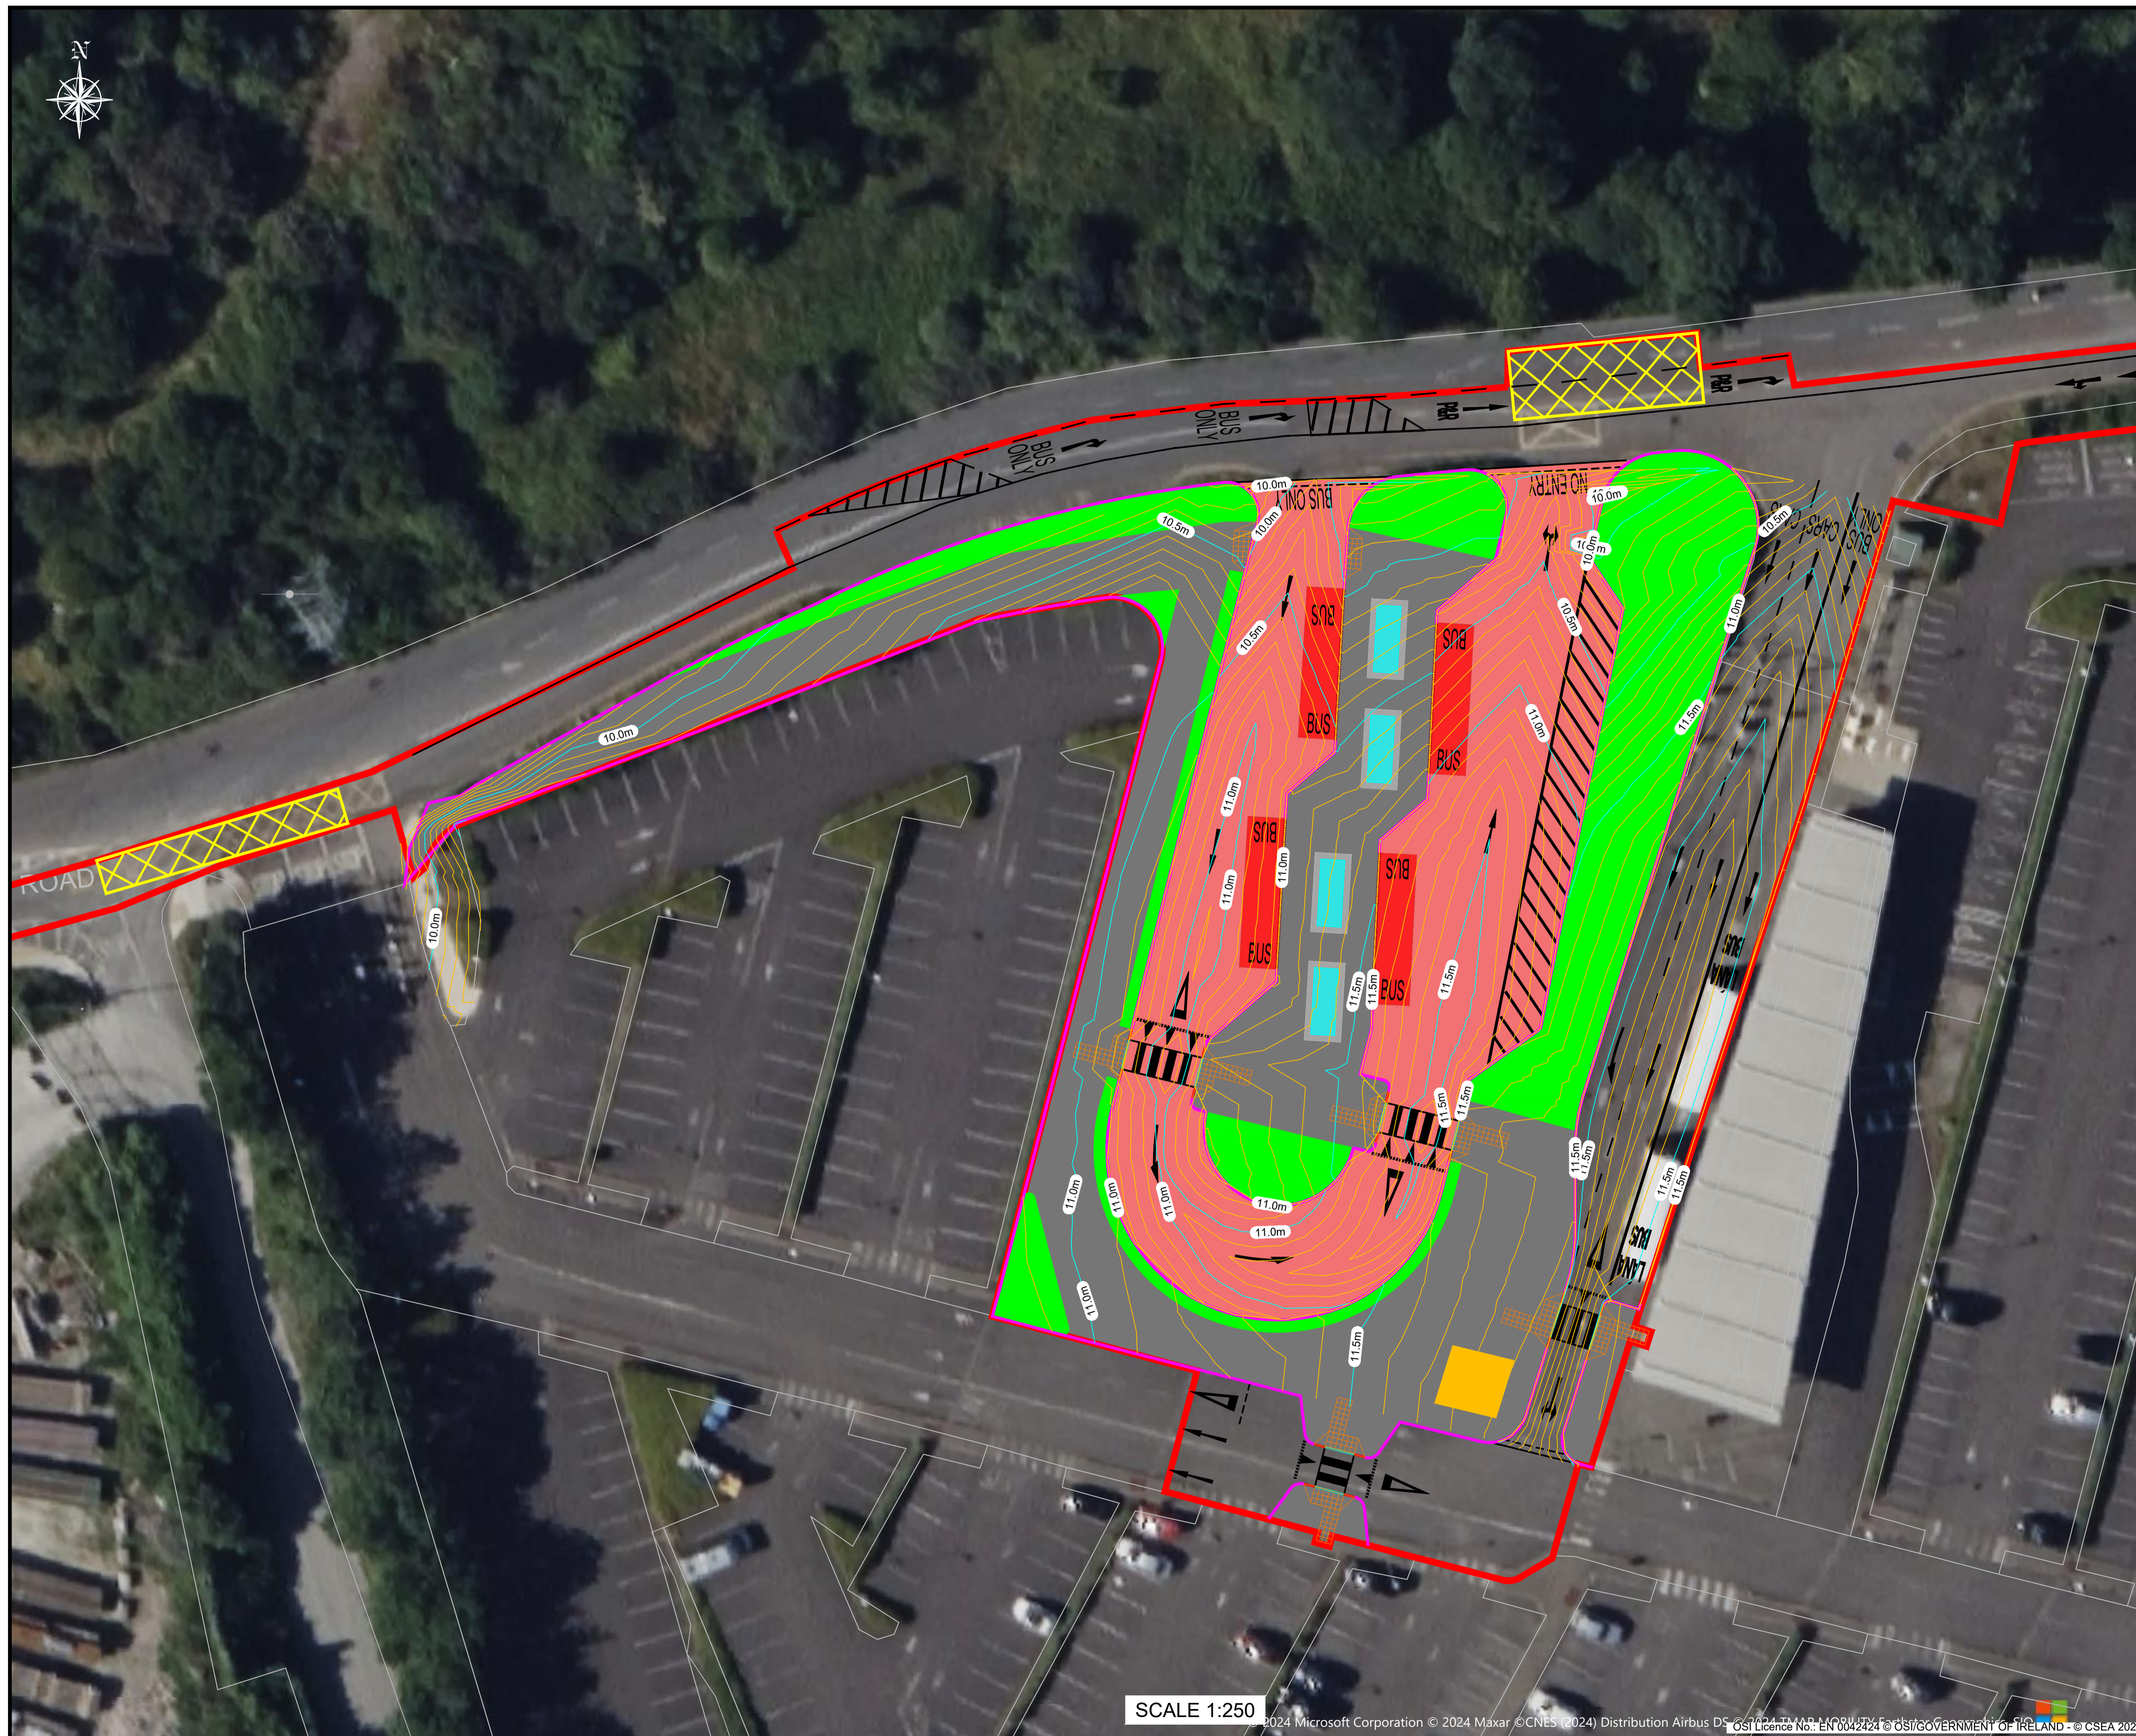

SCALE 1:250

P01	ISSUED FOR PART 8 PLANNING	TP	BD	14/01/25
Rev	Description	Drawn	Checked	Date

**Clifton Scannell Emerson Associates**  
 Consulting Engineers,  
 3rd Floor The Highline,  
 Bakers Point, Pottery Road,  
 Dun Laoghaire, Co. Dublin,  
 Ireland, A96 KW29  
 T. +353 1 288 5006  
 F. +353 1 283 3466  
 E. info@csea.ie  
 W. www.csea.ie

**NATIONAL TRANSPORT AUTHORITY**  
 Client  
**BLACK ASH PARK AND RIDE - BUS INTERCHANGE**  
 Project  
**FINISHED COUNTOURS**  
 Dwg. Title  
 Drawn By: TP Date: JAN 25  
 Checked By: BD AS INDICATED @ A1 Scale: CSEA Job No.  
 Project Code: 20\_008Z - CSE - GEN - XX - DR - C - 2215  
 Status Code: S2 ISSUED FOR INFORMATION  
 P01 PLANNING