


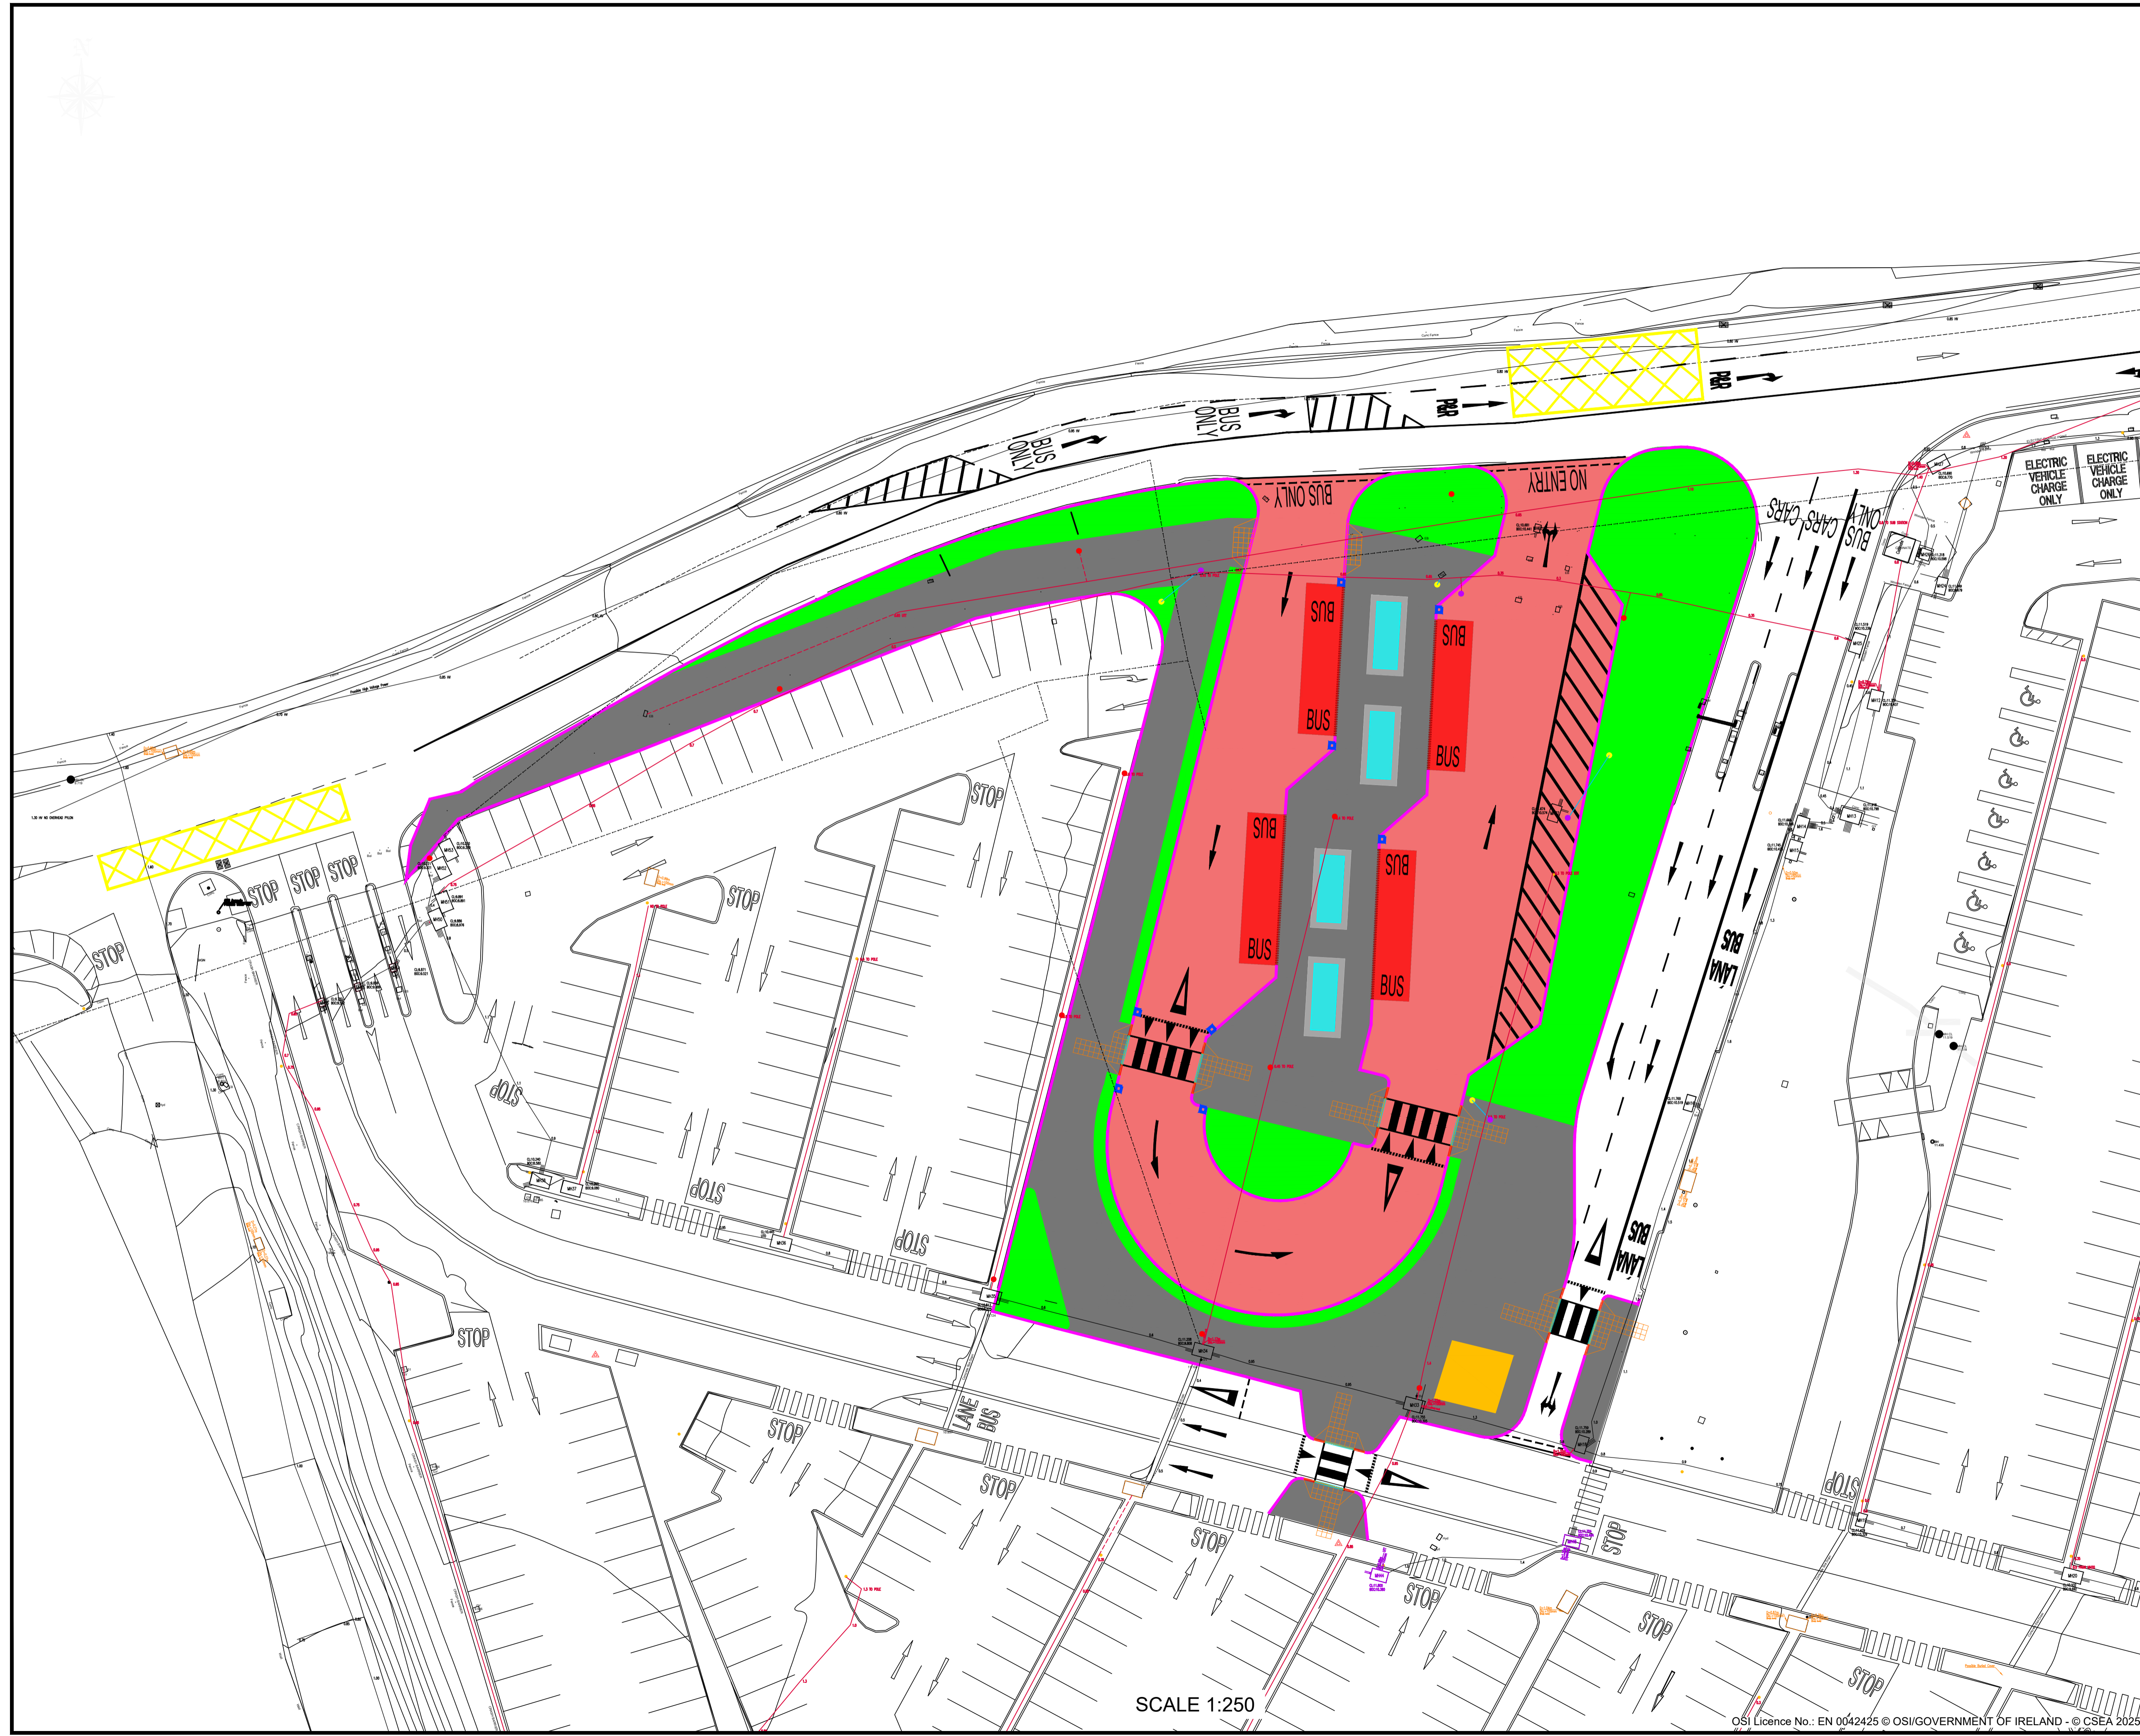


LEGEND:

- PROPOSED NEW LAMP POST LOCATION
- EXISTING LAMP POST LOCATION
- EXISTING LAMP POST LOCATION TO BE RELOCATED
- EXISTING PUBLIC LIGHTING DUCTING
- PROPOSED 1x100mmØ HDPE (RED) PUBLIC LIGHTING DUCT
-  EXISTING PUBLIC LIGHTING ACCESS CHAMBER
-  EXISTING CCTV ACCESS CHAMBER
-  EXISTING (UNKNOWN SERVICES) ACCESS CHAMBER



SCALE 1:250

P01	ISSUED FOR PART 8 PLANNING	TP	P01	14/01/25
Rev	Description	Drawn	Checked	Date



Clifton Scannell Emerson Associates

Clifton Scannell Emerson Associates Limited
Consulting Engineers,
3rd Floor The Highline,
Bakers Point, Pottery Road,
Dun Laoghaire, Co. Dublin,
Ireland, A96 KW29

T: +353 1 288 5006
F: +353 1 283 3466
E: info@csea.ie
W: www.csea.ie

Client		NATIONAL TRANSPORT AUTHORITY	
Project		BLACK ASH PARK AND RIDE - BUS INTERCHANGE	
Dwg. Title		PUBLIC LIGHTING	
Drawn By	TP	Date	JAN 25
Checked By	BD	Scale	1:250 @ A1
Project Code		Originator	Zone/Phase
20_008Z - CSE - HEL - XX - DR - C - 2750			
S2		SUITABLE FOR INFORMATION	
P01		PLANNING	