

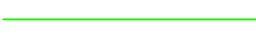
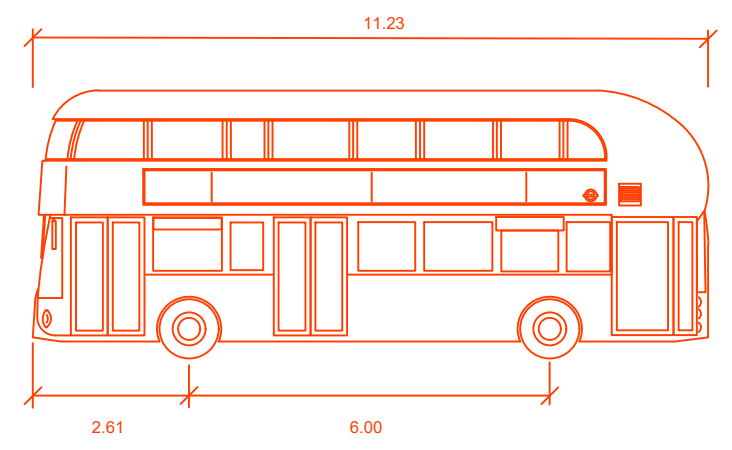


LEGEND:

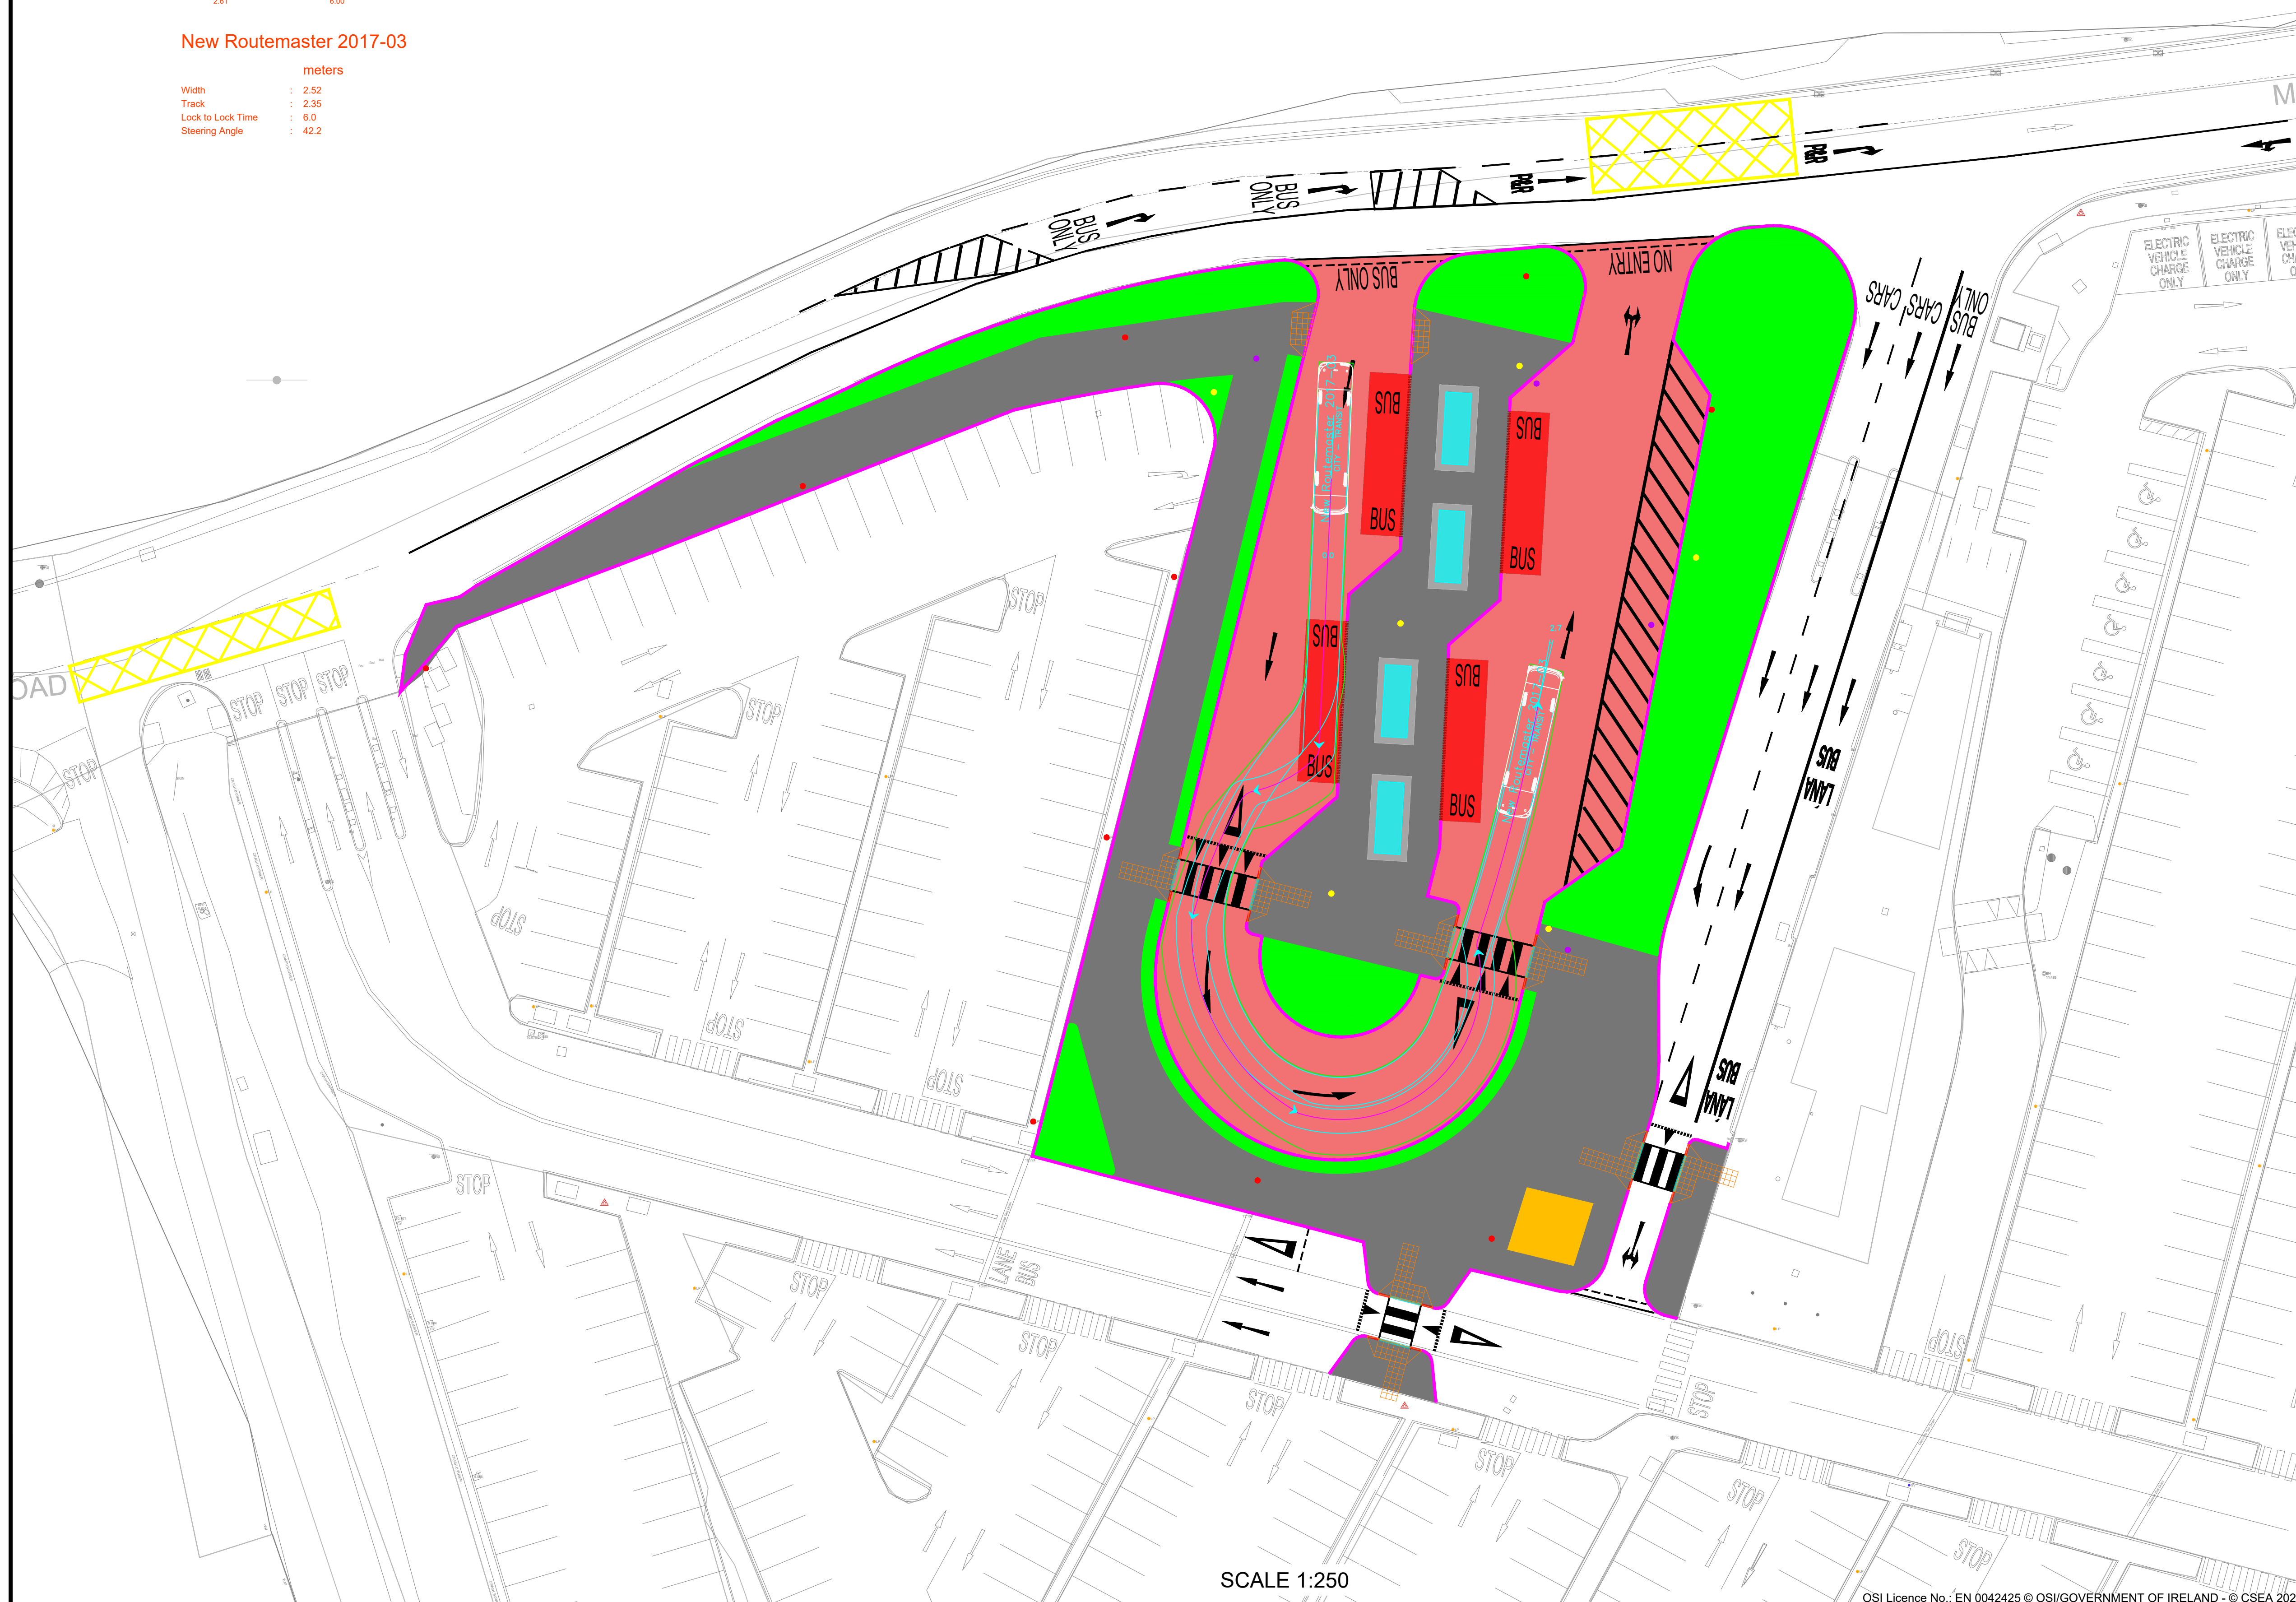
	AUTOTRACK CENTRELINE
	AUTOTRACK TIRE ENVELOPE
	AUTOTRACK BODY ENVELOPE



New Routemaster 2017-03

meters

Width	: 2.52
Track	: 2.35
Lock to Lock Time	: 6.0
Steering Angle	: 42.2



SCALE 1:250

P01	ISSUED FOR PART 8 PLANNING	TP	BD	14/01/25
Rev	Description	Drawn	Checked	Date



Clifton Scannell Emerson Associates Limited  
 Consulting Engineers,  
 3rd Floor The Highline,  
 Bakers Point, Pottery Road,  
 Dun Laoghaire, Co. Dublin,  
 Ireland, A96 KW29

T. +353 1 288 5006  
 F. +353 1 283 3486  
 E. info@csea.ie  
 W. www.csea.ie

Client	NATIONAL TRANSPORT AUTHORITY			
Project	BLACK ASH PARK AND RIDE - BUS INTERCHANGE			
Dwg. Title	AUTOTRACK ANALYSIS			
Drawn By	TP	Date	JAN 25	20_008Z
Checked By	BD	Scale	1:250 @ A1	CSEA Job No.
Project Code	Originator	Zone/Phase	Level	Type
20_008Z - CSE - GEN - XX - DR - C - 3910				
S2	ISSUED FOR INFORMATION			
Status Code	Suitability Description			
P01	PLANNING			
Revision	Project Status			