

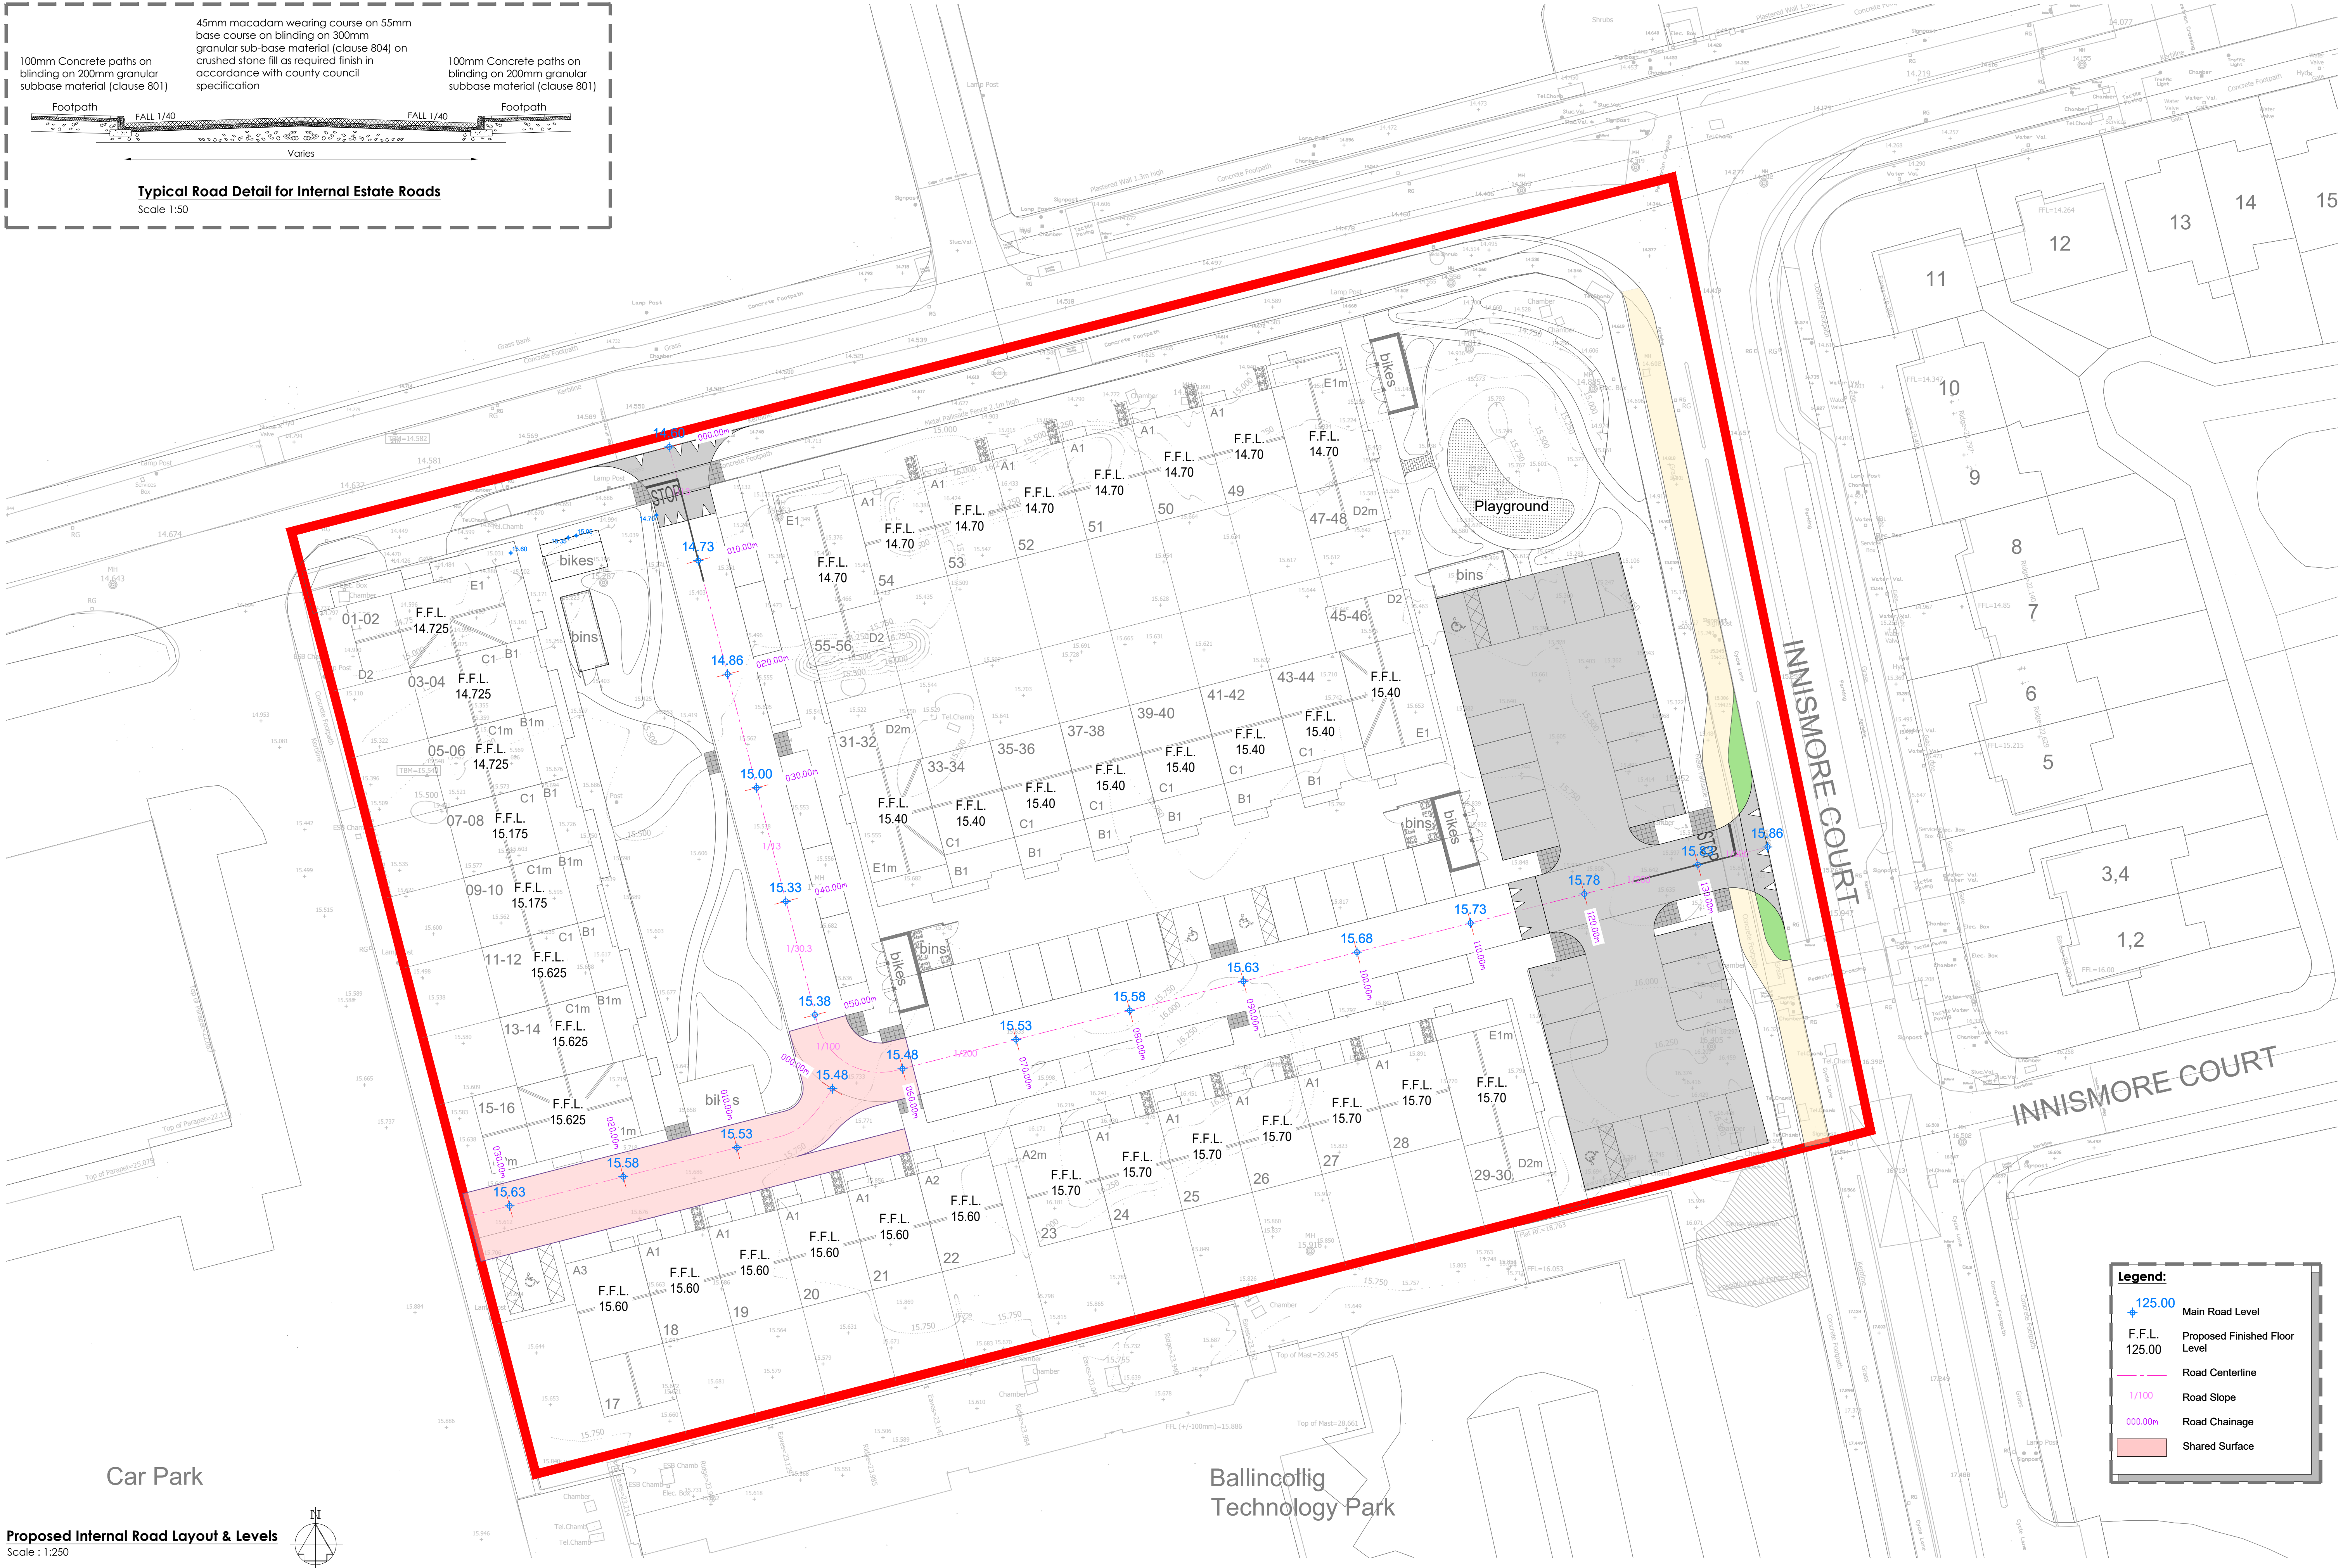


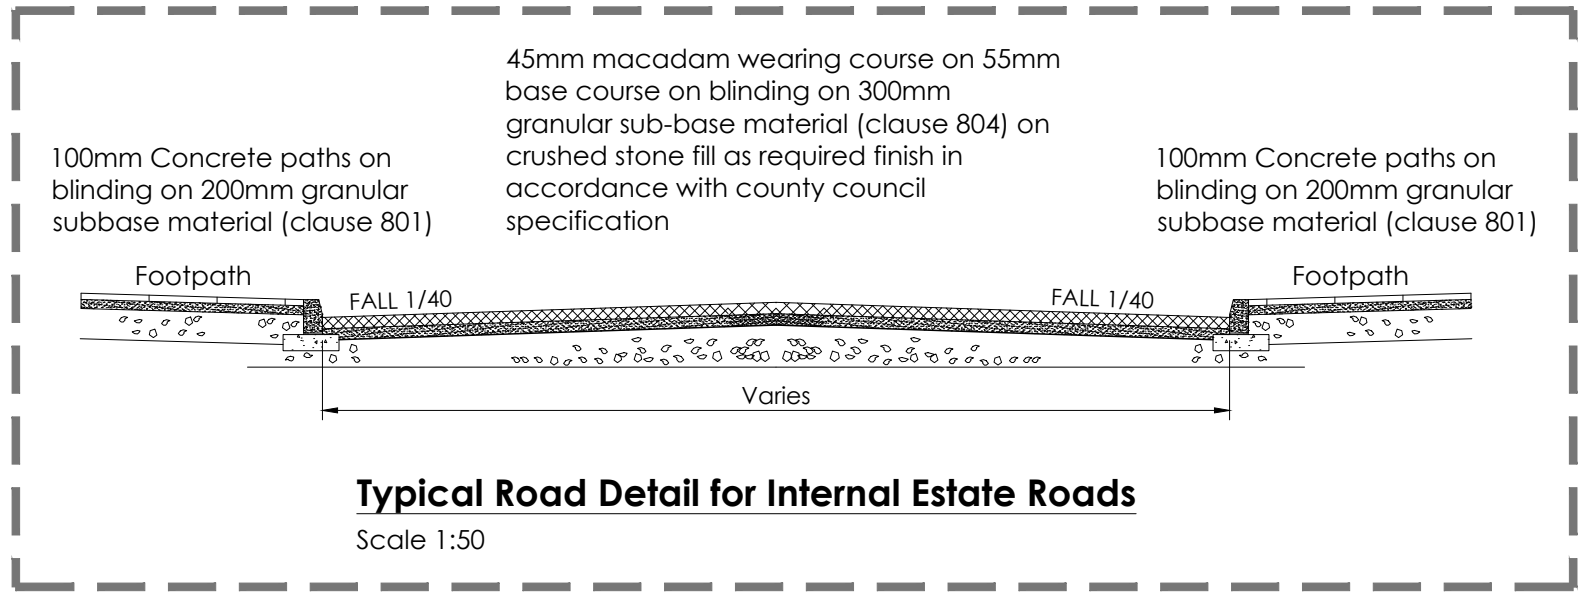

Proposed Internal Road Layout & Levels

Scale: 1:250

**DOSA**  
DENIS O'SULLIVAN & ASSOCIATES  
CONSULTING ENGINEERS

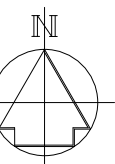

Joyce House  
Barrack Square  
Ballincollig  
Cork  
P31 KP84

021 4871781  
info@dosa.ie  
www.dosa.ie

THIS DRAWING IS COPYRIGHT. NO PART OF THIS DOCUMENT MAY BE REPRODUCED OR TRANSMITTED IN ANY FORM OR STORED IN ANY RETRIEVAL SYSTEM OF ANY NATURE WITHOUT THE WRITTEN PERMISSION OF THE ENGINEER AS COPYRIGHT HOLDER EXCEPT AS AGREED FOR USE ON THE PROJECT FOR WHICH THE DOCUMENT WAS ORIGINALLY ISSUED.

|      |       |        |        |          |                                                          |
|------|-------|--------|--------|----------|----------------------------------------------------------|
| H    | A.G.  | S.O.D. | C.O.S. | 02.04.25 | Issued for RFI Planning                                  |
| G    | A.G.  | S.O.D. | C.O.S. | 28.03.25 | Issued for RFI Planning                                  |
| F    | A.G.  | S.O.D. | C.O.S. | 07.03.25 | Issued for RFI Planning                                  |
| E    | A.B.  | S.O.D. | C.O.S. | 05.11.24 | Revised & Reissued for 20241029 HP-OBRTCD CLARIFICATIONS |
| D    | A.B.  | S.O.D. | C.O.S. | 04.09.24 | Issued for Planning Application                          |
| REV. | DRAWN | CHKD   | APPRVD | DATE     | DETAILS                                                  |

CLIENT  
OBR Construction

PROJECT  
Innishmore, Ballincollig, Co. Cork

DRAWING TITLE  
Proposed Internal Road Layout & Levels

|             |                |                     |                     |                   |
|-------------|----------------|---------------------|---------------------|-------------------|
| SHEET<br>A1 | SCALE<br>1:250 | PROJECT NO.<br>6767 | DRAWING NO.<br>0010 | STATUS/ISSUE<br>H |
|-------------|----------------|---------------------|---------------------|-------------------|