




Scale 1:500 @ A1

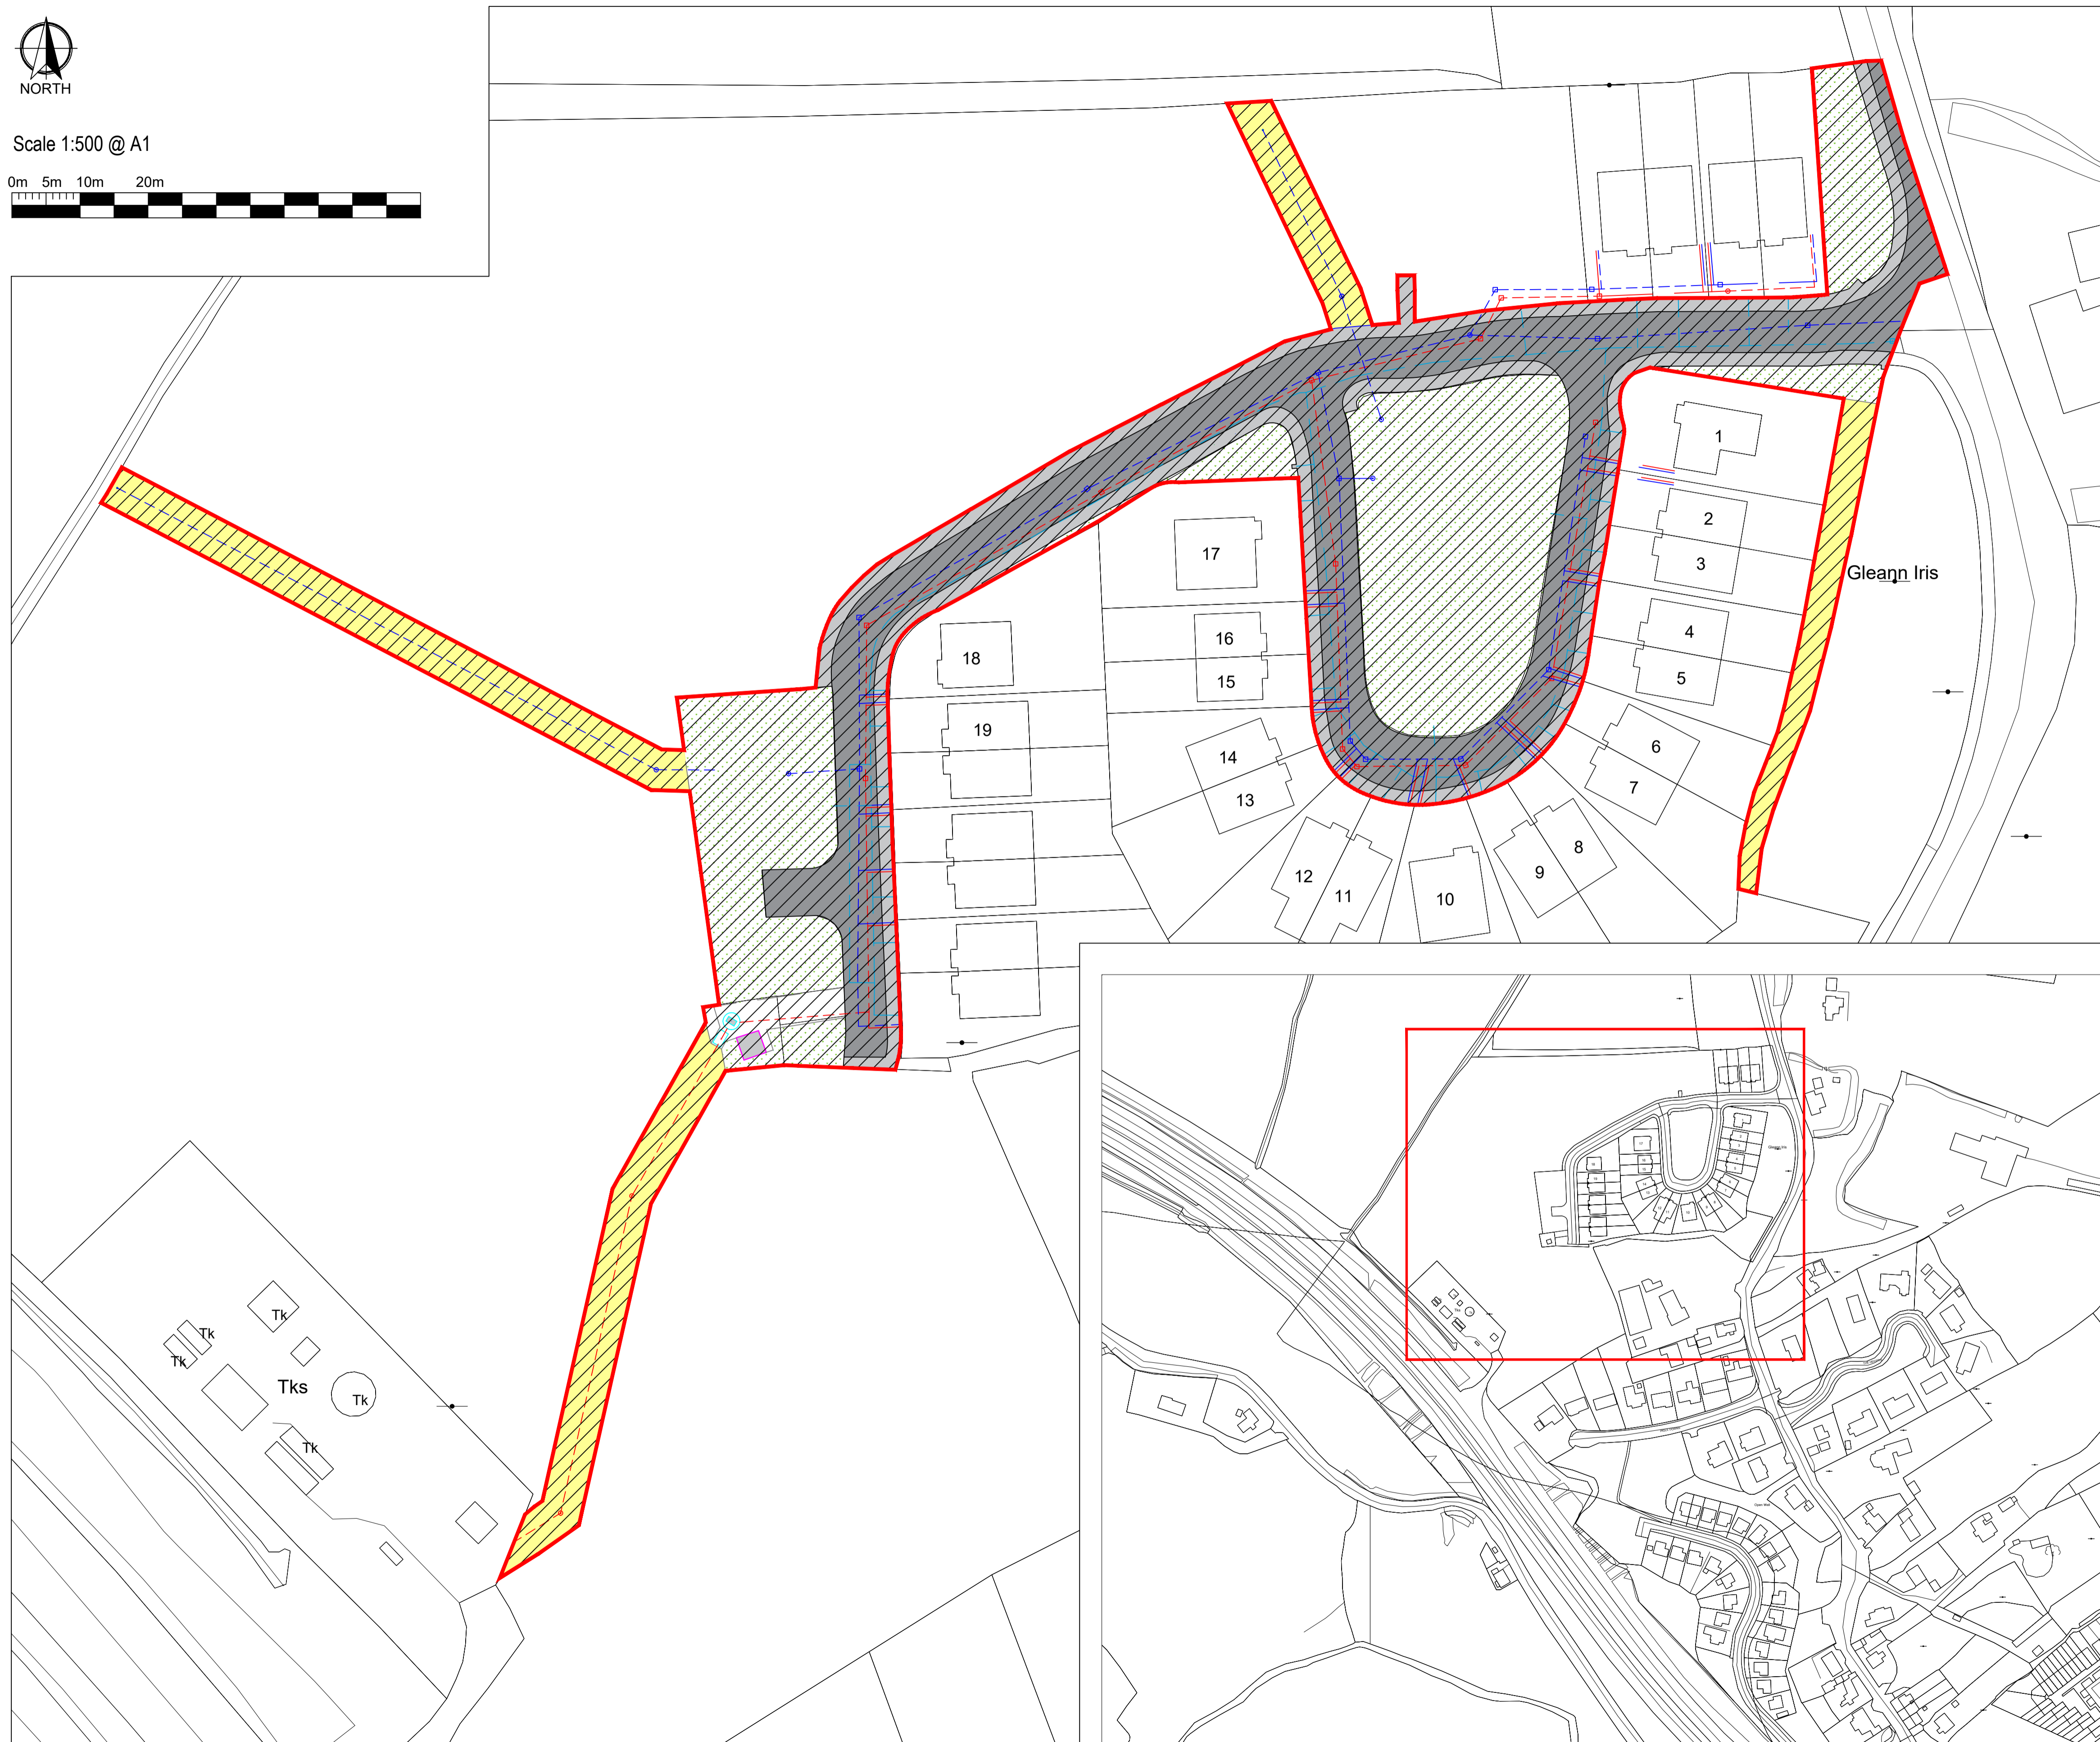



SITE LAYOUT PLAN 1:500



SITE LOCATION MAP 1:2500

### LEGEND

Taking in Charge (TIC) Boundary

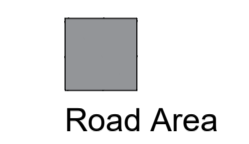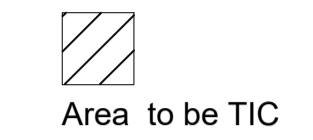


225 Ø Storm Sewer Drainage

150 Ø Foul Sewer Drainage

Water Main

### PLANNING & INTEGRATED DEVELOPMENT DIRECTORATE

Planning Development Management (021) 4924000  
Web: www.corkcity.ie  
E-mail: planning@corkcity.ie

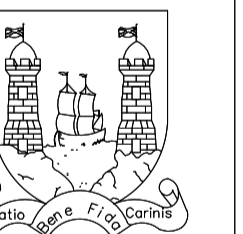

Address  
**Gleann Iris  
Killeens  
Rathpeacon  
Cork**

Title <b>Gleann Iris Area to be Taken in Charge</b>	Scale	1/500 @ A1
	Date	08/01/2025
Plotties Ref.	Drawn By	AK
	Checked By	VF

Drawing Status	Job No.	Drawing No.	Rev.
TIC	JOB_NO	01	REV

Project  
**Gleann Iris - Taking in Charge**