


LEGEND

PROPOSED SITE BOUNDARY	
ROAD SURFACE	
CONCRETE FOOTPATH	
BRICK FOOTPATH	
KERBLINE	
SAFETY BARRIER	
WALL	
RED BLISTER TACTILE PAVING	
BUFF BLISTER TACTILE PAVING	
CORDUROY TACTILE PAVING	
BUILDING	
KENT STATION RAILWAY YARD	

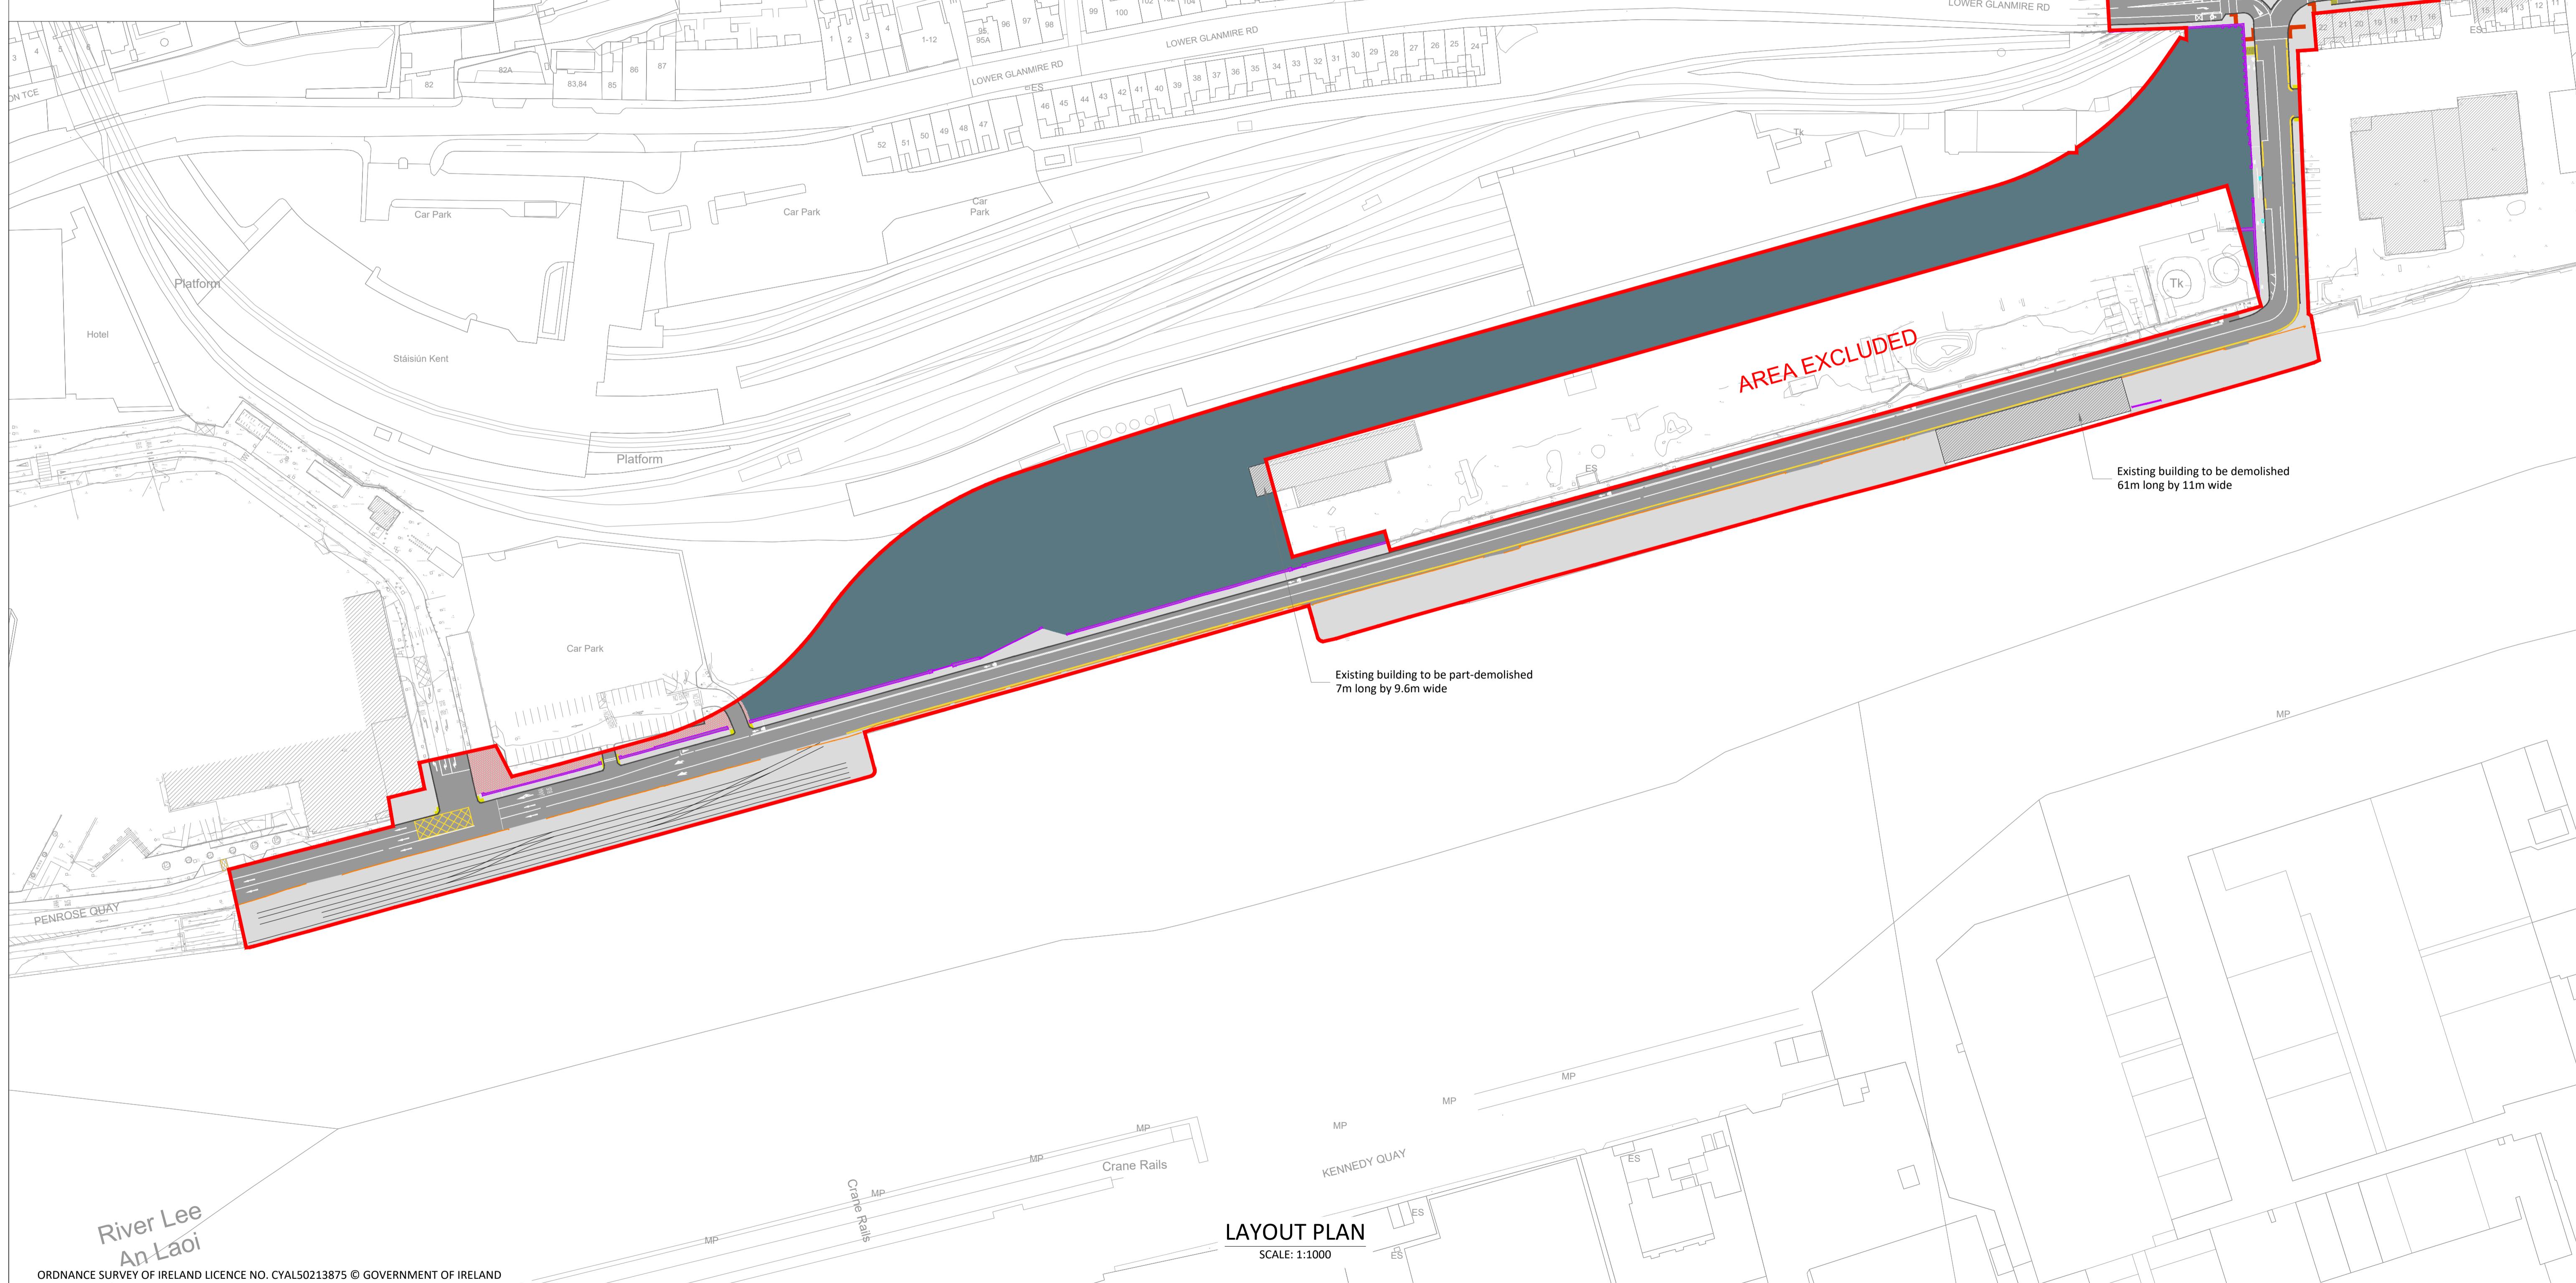


ORDNANCE SURVEY OF IRELAND LICENCE NO. CYAL50213875 © GOVERNMENT OF IRELAND

- THIS DRAWING TO BE READ IN CONJUNCTION WITH ALL OTHER RELEVANT DESIGN TEAM DRAWINGS AND SPECIFICATIONS.
- FOR SETTING OUT REFER TO ARCHITECT'S DRAWINGS.
DO NOT SCALE THIS DRAWING. USE FIGURED DIMENSIONS ONLY.
- NO PART OF THIS DOCUMENT MAY BE REPRODUCED OR TRANSMITTED IN ANY FORM OR STORED IN ANY RETRIEVAL SYSTEM OF ANY NATURE WITHOUT THE WRITTEN PERMISSION OF O'CONNOR SUTTON CRONIN AS COPYRIGHT HOLDER EXCEPT AS AGREED FOR USE ON THE PROJECT FOR WHICH THE DOCUMENT WAS ORIGINALLY ISSUED.

Rev No.	Date	Revision Note	Drn by	Chkd by	Rev No.	Date	Revision Note	Drn by	Chkd by

Rev No.	Date	Revision Note	Drn by	Chkd by	Rev No.	Date	Revision Note	Drn by	Chkd by

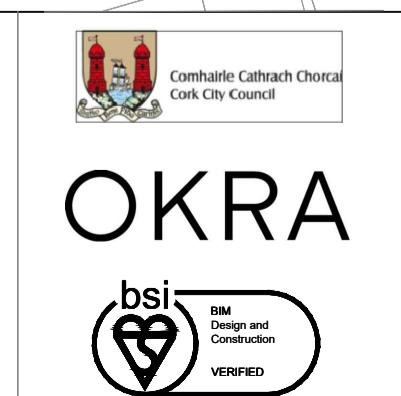

Client: Cork City Council
Project: Cork North Docks Public Realm and Transport Infrastructure
Title: Existing Site Layout

Code	Originator	Zone	Level	Type	Role	Number	Status	Revision
C1071	OCSC	XX	XX	SK	C	0016	XX	P01
Date: 04.04.25 Scale @ A1:1:1000 Drn by: SG Chkd by: NMM Aprvd by: BH								