



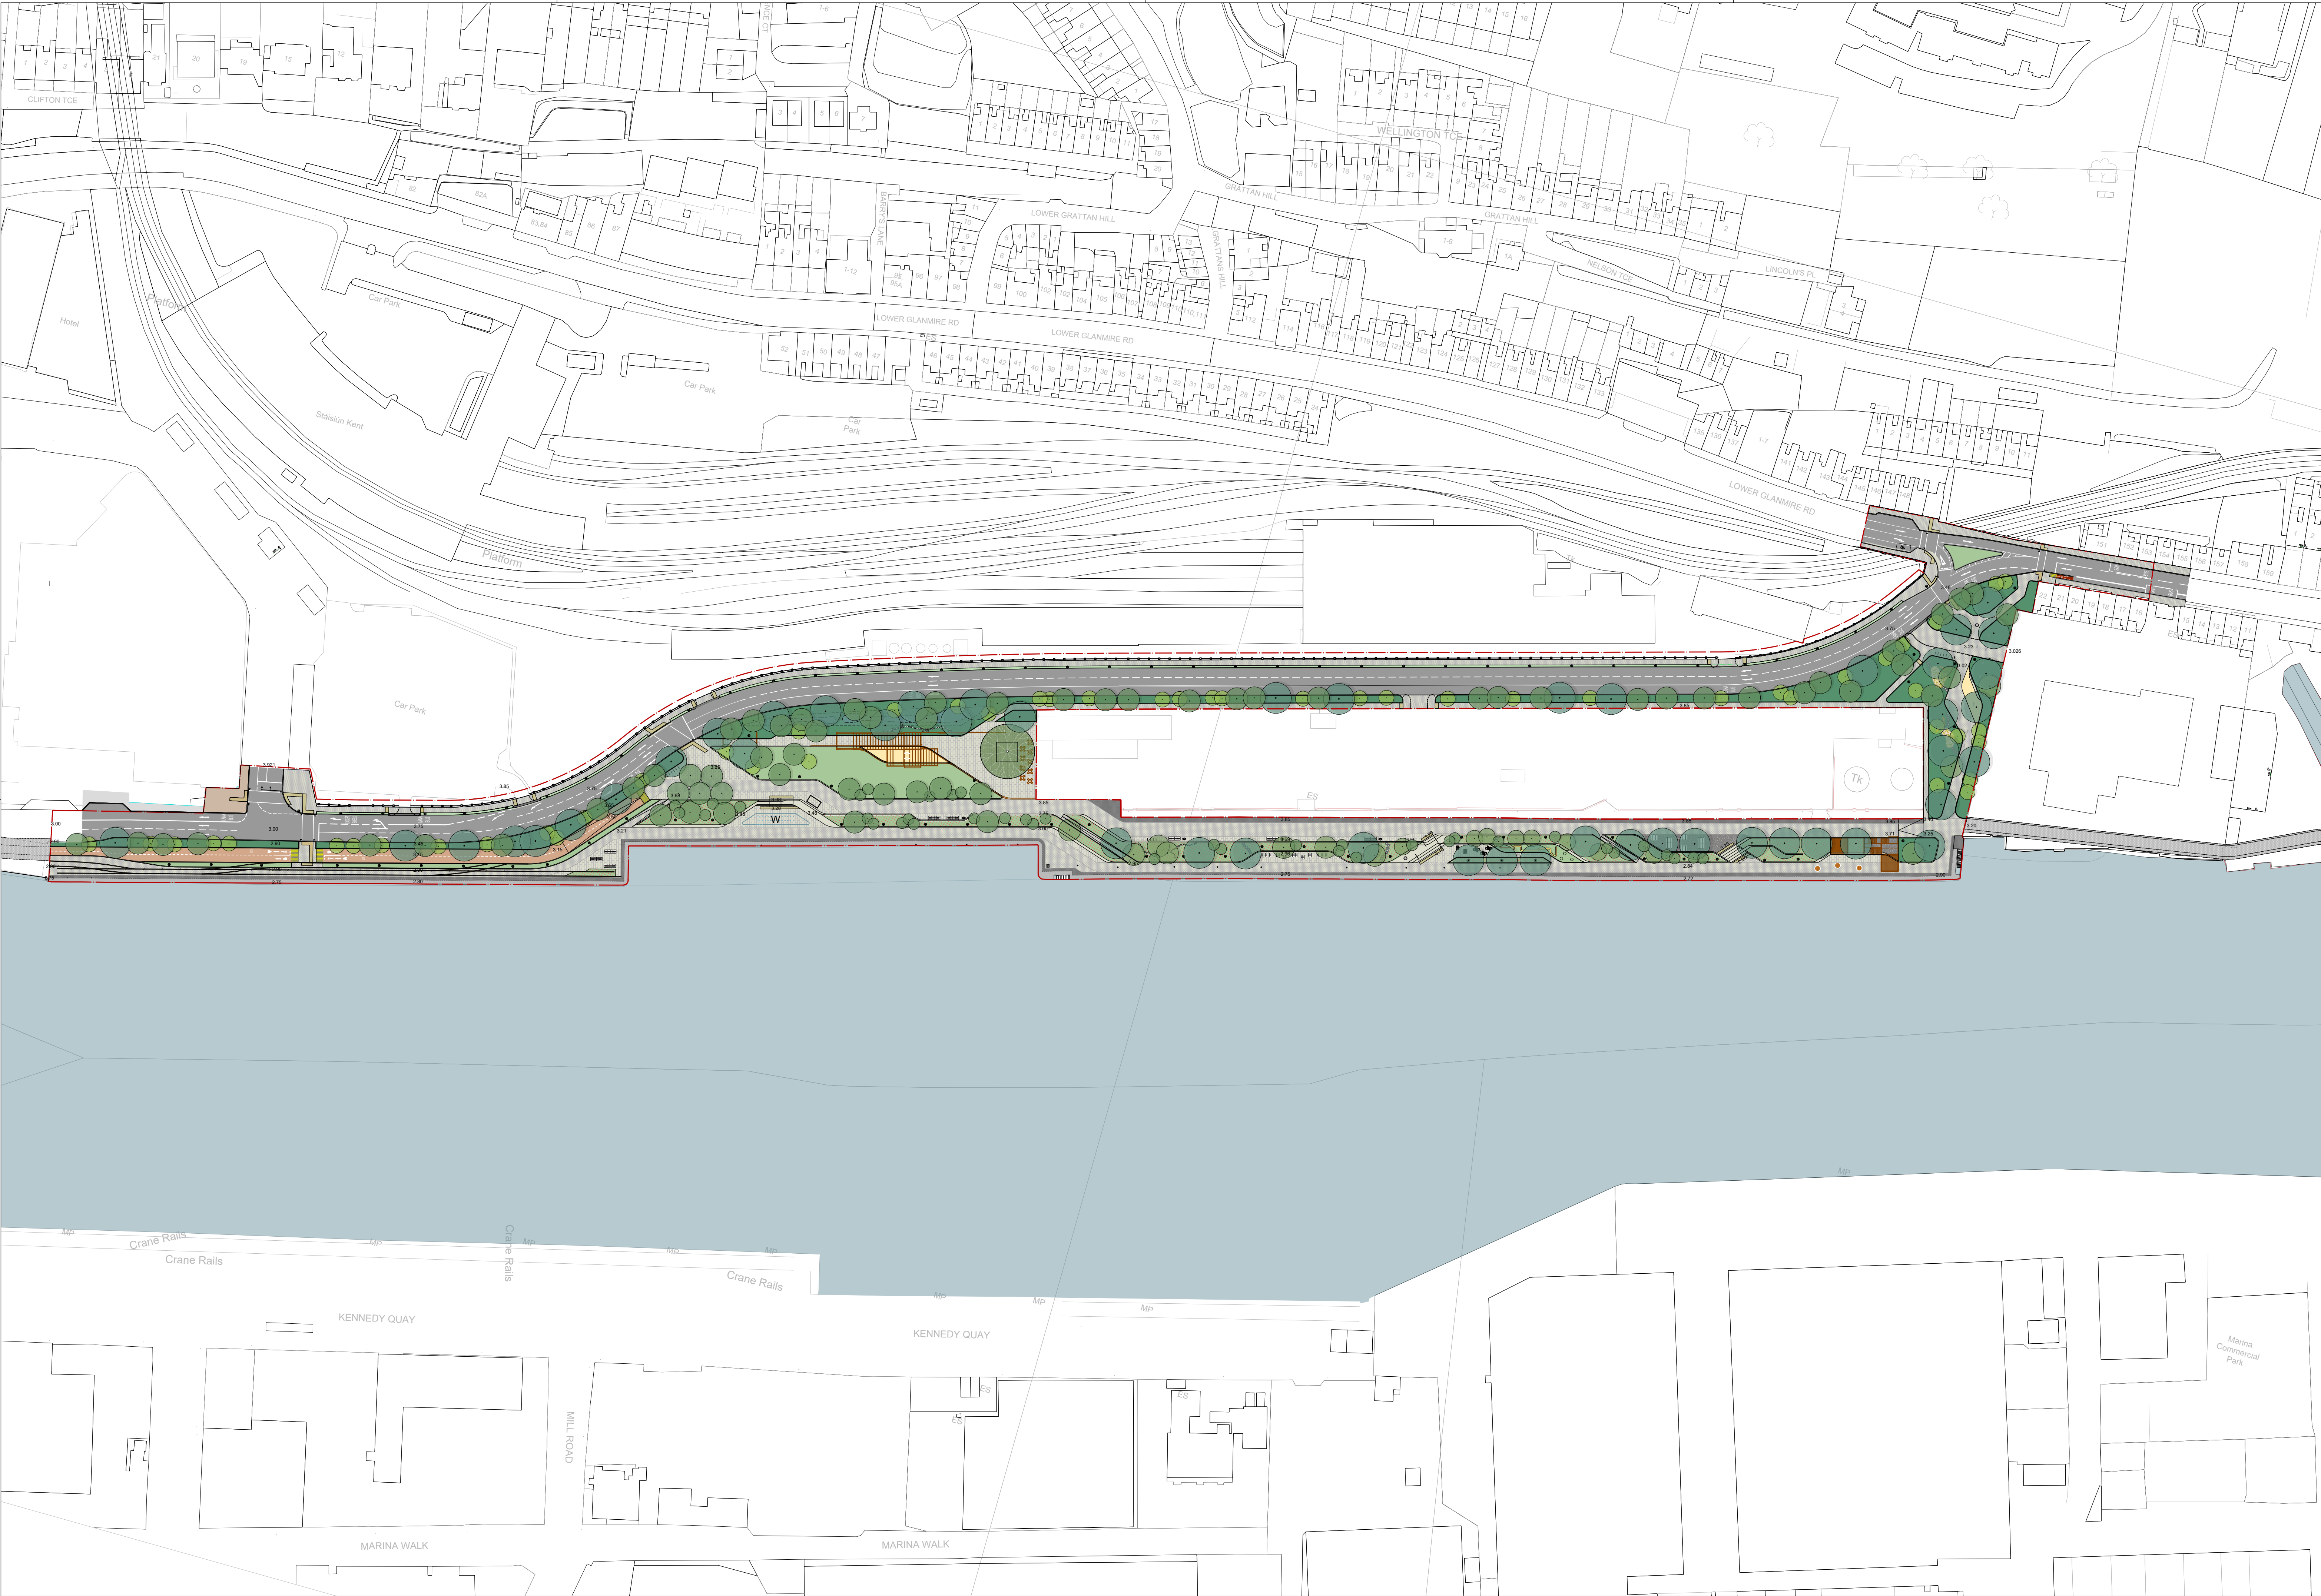

Legend	
GENERAL	
Project area Red Line Boundary	+3.026 Spot heights
River Lee	Pathfinder
MATERIALS	
Natural stone Flags-Type A Footpaths and shared paths	Asphalt Roadway
Natural stone Flags-Type B Pockets	Existing Quay wall
Concrete Pavers Sidewalk	Gravel Sitting Areas
Cobble and Sett stones Upper and Lower Promenade	Concrete Stepping stones
Seamless paving Activity Areas	Natural Stone Steps
Make good existing paving	Colored Asphalt Bike Lane
Woodchips Nature Play Area	
FIXTURES	
Steel Structure (Pergola, multi-functional) Details to be developed	Sitting Platform Details to be developed
Benches / Loungers	Picnic & Cafe Tables
Bike racks	Fence
Lighting	Stairs and Railing
Old railtracks integrated with paving and green	Tactile Paving
Feature Water Element (To be developed further in next stage)	Custom benches Natural stone
Telescope	Mooring Bollards
Soccer & Chess Table	Bollards
Edge Protection along the Quay	Sculptural Element
Underground Chamber for water feature	
PLANTING	
Monumental tree	Large trees
Medium trees	Tree clusters / Multi-stem trees
Understorey Type A	Understorey Type B

DISCLAIMER			
Drawings from Cork City Council are design drawings and not intended for construction. They are for information only and do not constitute a contract. Any use of the drawings without the written permission of Cork City Council is prohibited. The drawings are not to be used for any other purpose without the written permission of Cork City Council. The drawings are not to be used for any other purpose without the written permission of Cork City Council.			
VERSION	MODIFICATION	DATE	
-	-	-	-
-	-	-	-
-	-	-	-
-	-	-	-
-	-	-	-
-	-	-	-
-	-	-	-
-	-	-	-
-	-	-	-

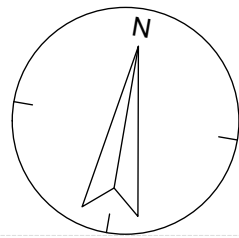

 Comhairle Cathrach Chorcaí Cork City Council		 We are Cork. Cork City Council		Client address :
--	--	--	--	---