


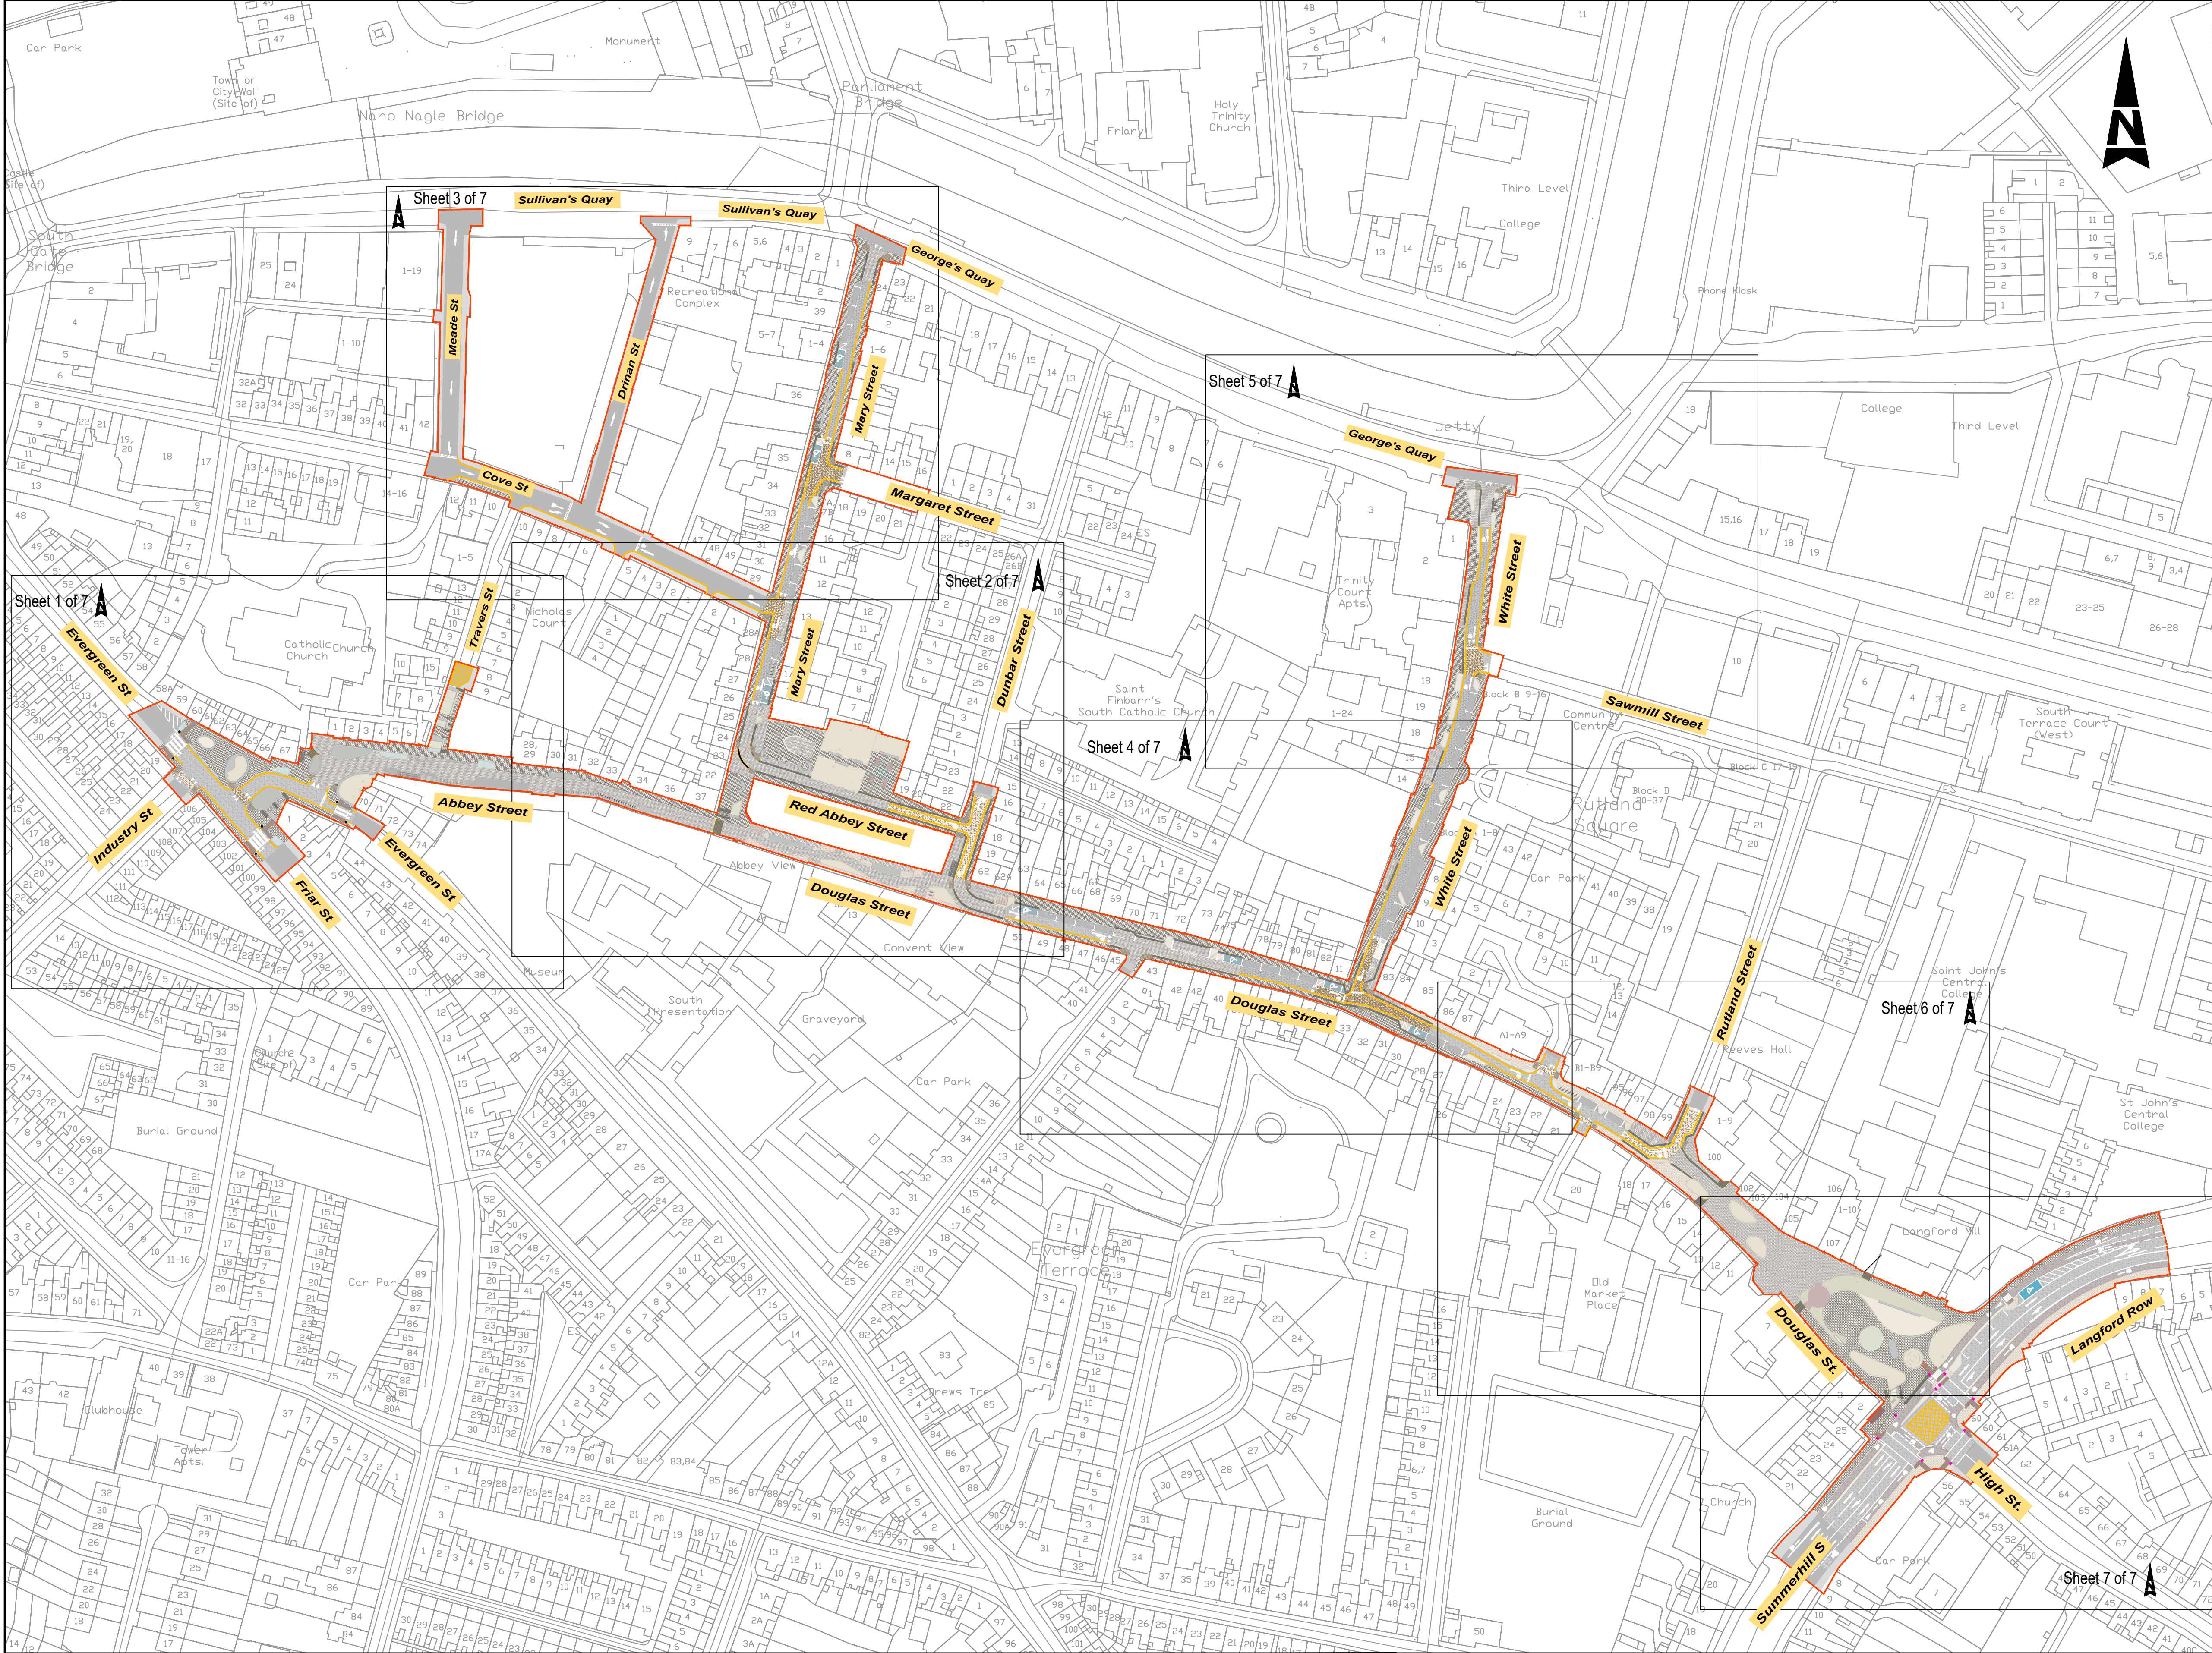

- GENERAL NOTES
1. ALL DIMENSIONS ARE IN MILLIMETRES UNLESS NOTED OTHERWISE
 2. ONLY WRITTEN DIMENSIONS SHALL BE USED. NO DIMENSIONS SHALL BE SCALED FROM THE DRAWINGS
 3. ALL LEVELS ARE IN METRES AND ARE TO MALIN HEAD DATUM
 4. ALL COORDINATES ARE IN METRES AND ARE TO IRISH TRANSVERSE MERCATOR
 5. DRAWINGS ARE TO BE READ IN CONJUNCTION WITH THE SPECIFICATION

© ORDNANCE SURVEY IRELAND LICENSE NR. AR 0082522. ORDNANCE SURVEY IRELAND & GOVERNMENT OF IRELAND

ATKINSREALIS WILL NOT BE HELD LIABLE FOR THE USE OF THIS DATA ON ANY PROJECT OTHER THAN MARY STREET, DOUGLAS STREET AND WHITE STREET PUBLIC REALM ENHANCEMENT SCHEME.

Risk Level	AtkinsRéalis Base Line - Low Risk
AtkinsRéalis Sensitive - Medium Risk	
AtkinsRéalis Private - High Risk	
Client Critical - Already Marked	



CUNNANE STRATTON REYNOLDS
LAND PLANNING & DESIGN

John McLaughlin
Architects

0	ISSUED FOR PLANNING	MS	06/25	NC	NC
Rev	Description	By	Date	Chk'd	Rev'd



Atkins House, 150-155 Ainslie Business Park, Swords, Co. Dublin
Tel (+353) 01 810 8000
Fax (+353) 01 810 8001

Unit 2B, 2200 Cork Airport Business Park, Cork
Tel (+353) 021 429 0300
Fax (+353) 021 429 0360


1st Floor Technology House Parkmore Technology Park, Galway
Tel (+353) 091 786 050
Fax (+353) 091 779 830



Cork City Council, City Hall, Anglesea Street, Cork, T12 T997

Mary Street, Douglas Street and White Street Public Realm Enhancement Scheme

Purpose		PRELIMINARY ISSUE							
Title		ROAD MARKING LAYOUT OVERALL PLAN							
Original Scale		Drawn	MS	Checked	NC	Reviewed	NC	Authorised	RN
1:1000 @ A1		Date	03.04.25	Date	03.04.25	Date	03.04.25	Date	03.04.25
Status	Drawing Number								Rev
P	5218684-ATK-ZZ-ZZ-DR-GE-920024								0

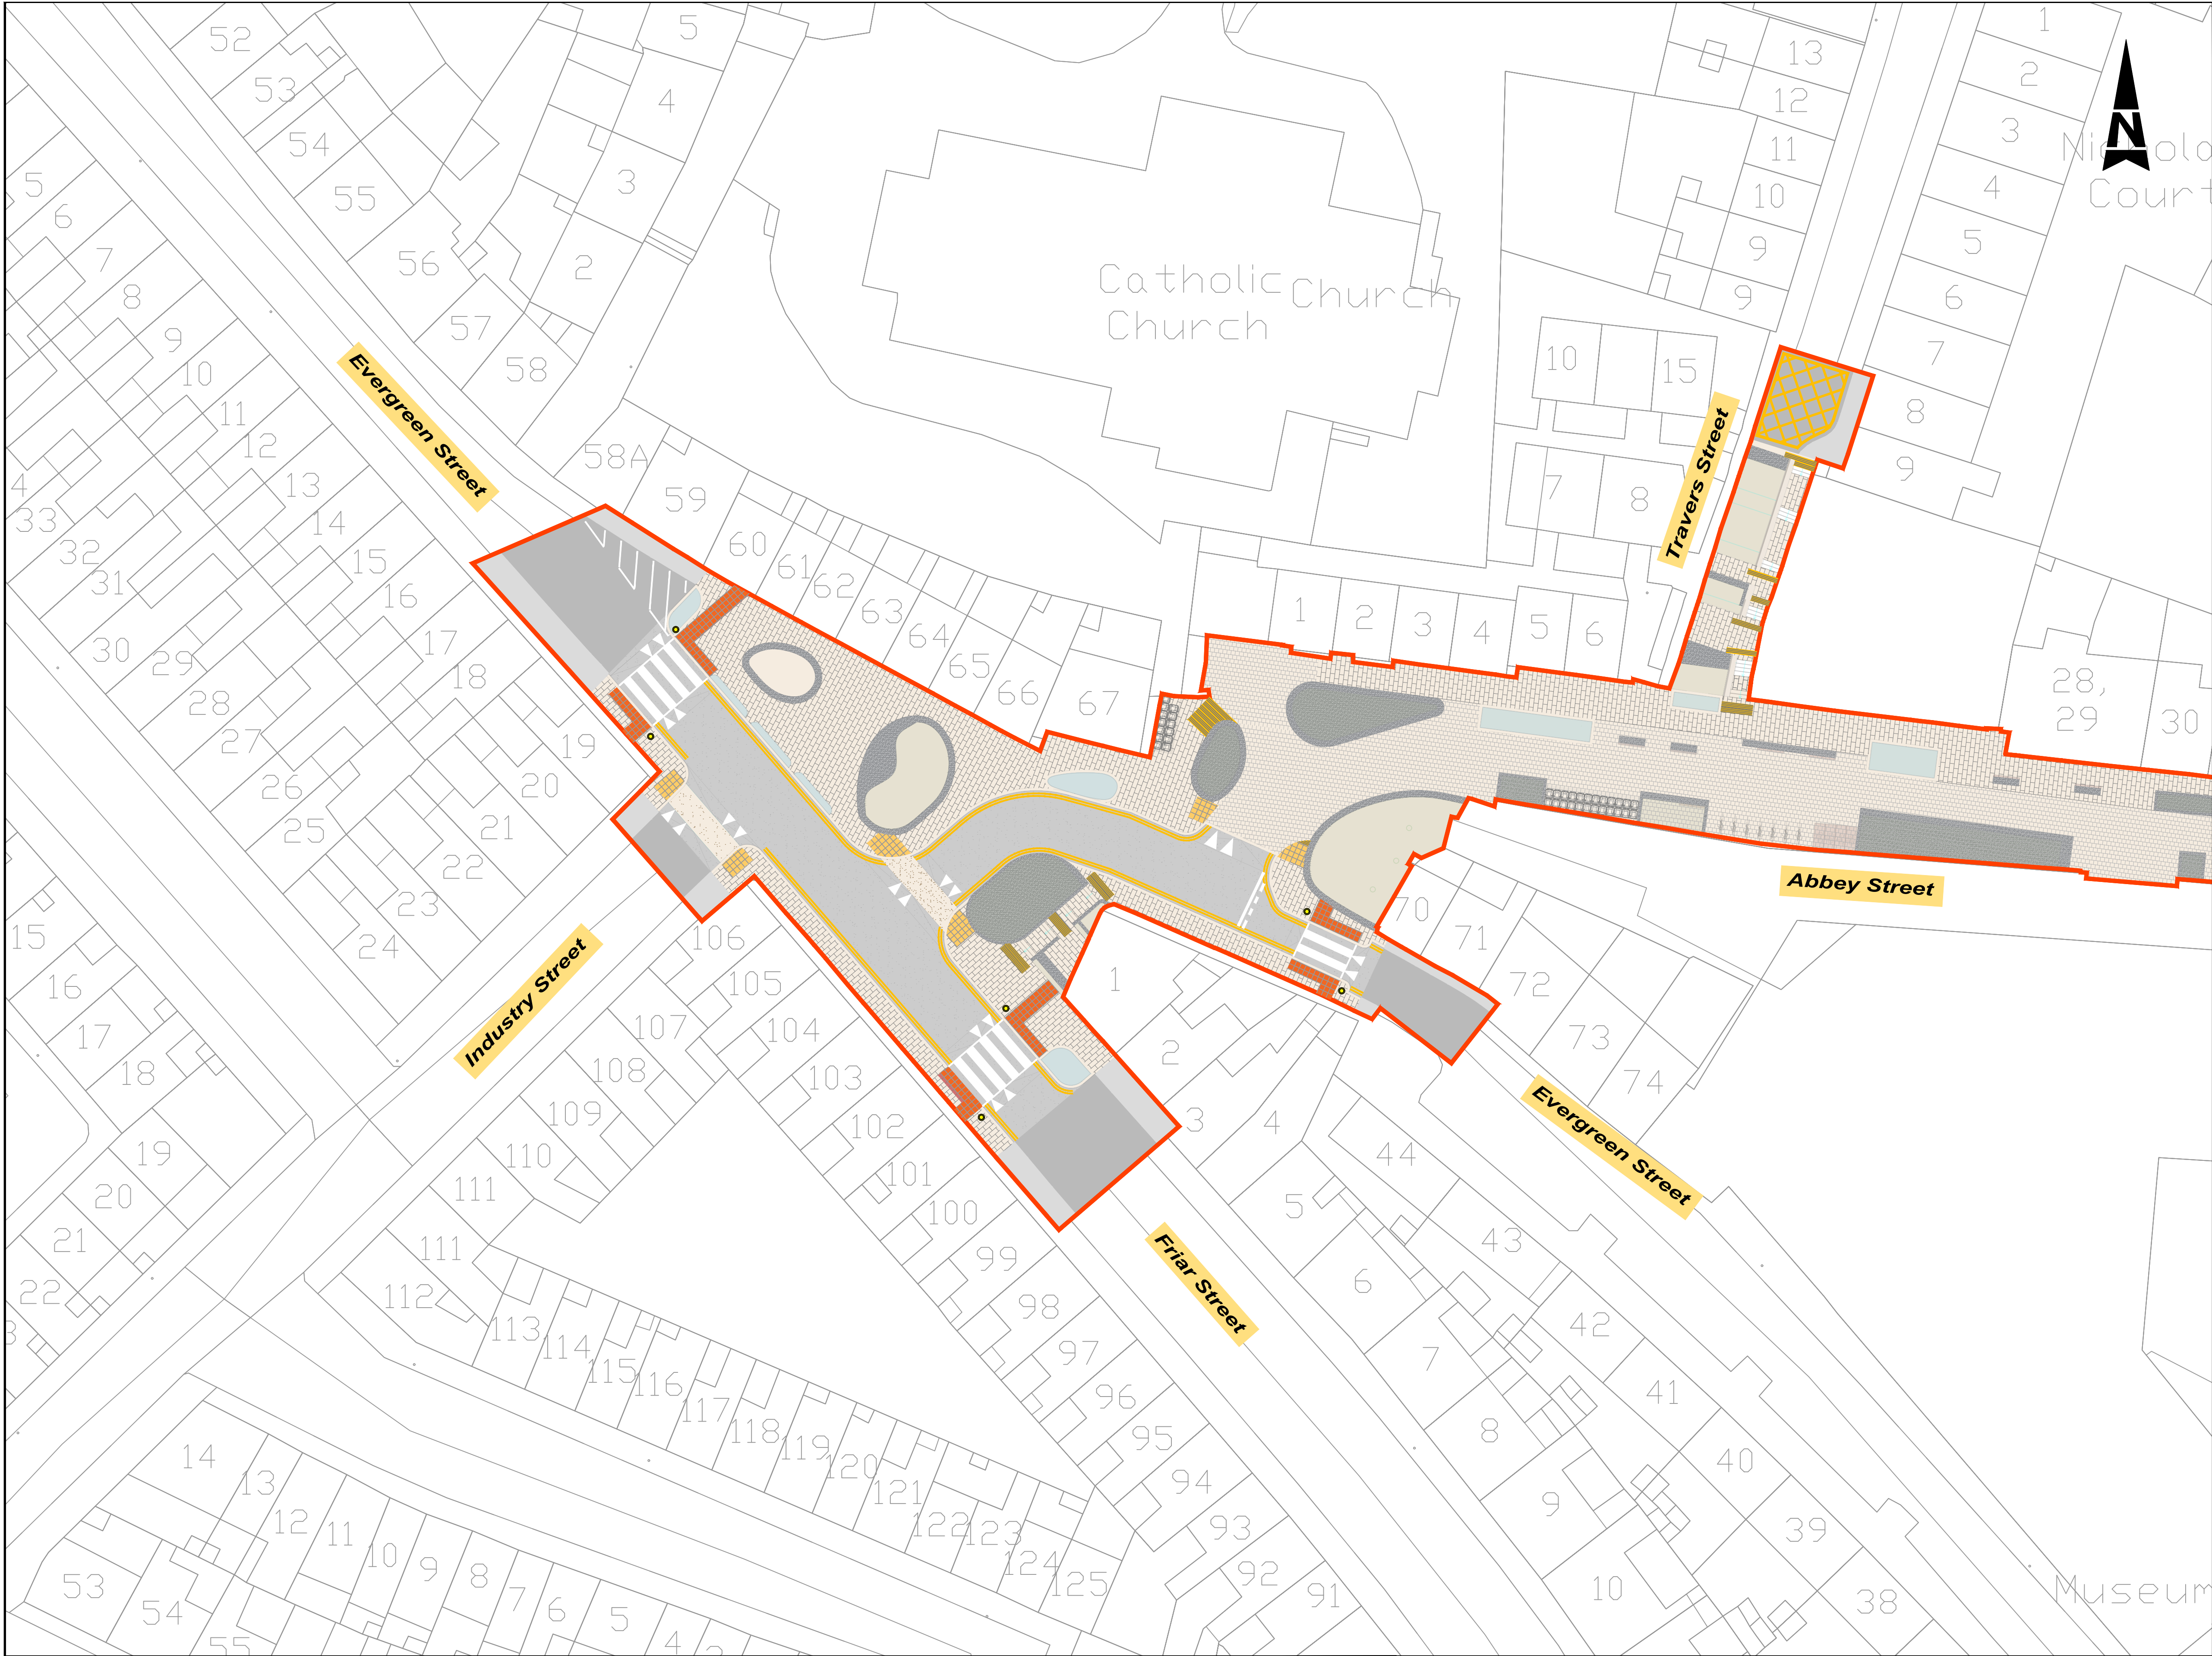

- GENERAL NOTES
1. ALL DIMENSIONS ARE IN MILLIMETRES UNLESS NOTED OTHERWISE
 2. ONLY WRITTEN DIMENSIONS SHALL BE USED. NO DIMENSIONS SHALL BE SCALED FROM THE DRAWINGS
 3. ALL LEVELS ARE IN METRES AND ARE TO MALIN HEAD DATUM
 4. ALL COORDINATES ARE IN METRES AND ARE TO IRISH TRANSVERSE MERCATOR
 5. DRAWINGS ARE TO BE READ IN CONJUNCTION WITH THE SPECIFICATION

- LEGEND:
- RED LINE BOUNDARY
 - BLISTER TACTILE PAVING (CONTROLLED)
 - BLISTER TACTILE PAVING (UNCONTROLLED)
 - CORDUROY TACTILE PAVING
 - PROPOSED CYCLE LANE
 - ZEBRA CROSSING PEDESTRIAN BEACON
 - PRIMARY TRAFFIC HEAD TO RTS 001
 - SECONDARY TRAFFIC HEAD TO RTS 001
 - CYCLE TRAFFIC HEAD TO RTS 007
 - PEDESTRIAN TRAFFIC HEAD TO RTS 007
 - TRAFFIC SIGNAL HEAD POST AND SOCKET
 - PEDESTRIAN DEMAND UNIT
 - PROPOSED ROAD MARKINGS PER TSM
 - TRAFFIC DIRECTION

© ORDNANCE SURVEY IRELAND LICENSE NR. AR 0082522. ORDNANCE SURVEY IRELAND & GOVERNMENT OF IRELAND

ATKINSRÉALIS WILL NOT TO BE HELD LIABLE FOR THE USE OF THIS DATA ON ANY PROJECT OTHER THAN MARY STREET, DOUGLAS STREET AND WHITE STREET PUBLIC REALM ENHANCEMENT SCHEME.

Risk Level	AtkinsRéal Base Line - Low Risk
	AtkinsRéal Sensitive - Medium Risk
	AtkinsRéal Private - High Risk
	Client Critical - Already Marked



CUNNANE STRATTON REYNOLDS
LAND PLANNING & DESIGN

John McLaughlin
Architects

0	ISSUED FOR PLANNING	MS	06/25	NC	NC
Rev	Description	By	Date	Chk'd	Rev'd

Atkins House, 150-155 Ainslie Business Park, Swords, Co. Dublin
Tel (+353) 01 810 8000
Fax (+353) 01 810 8001


Unit 2B, 2200 Cork Airport Business Park, Cork
Tel (+353) 021 429 0300
Fax (+353) 021 429 0360

1st Floor Technology House Parkmore Technology Park, Galway
Tel (+353) 091 786 050
Fax (+353) 091 779 830

Cork City Council, City Hall, Anglesea Street, Cork, T12 T997

Mary Street, Douglas Street and White Street Public Realm Enhancement Scheme

Purpose		PRELIMINARY ISSUE					
Title		ROAD MARKING LAYOUT SHEET 1 OF 7					
Original Scale		Drawn	MS	Checked	NC	Reviewed	NC
		Date	03.04.25	Date	03.04.25	Date	03.04.25
Status		Drawing Number		Rev			
P		5218684-ATK-ZZ-ZZ-DR-GE-920025		0			

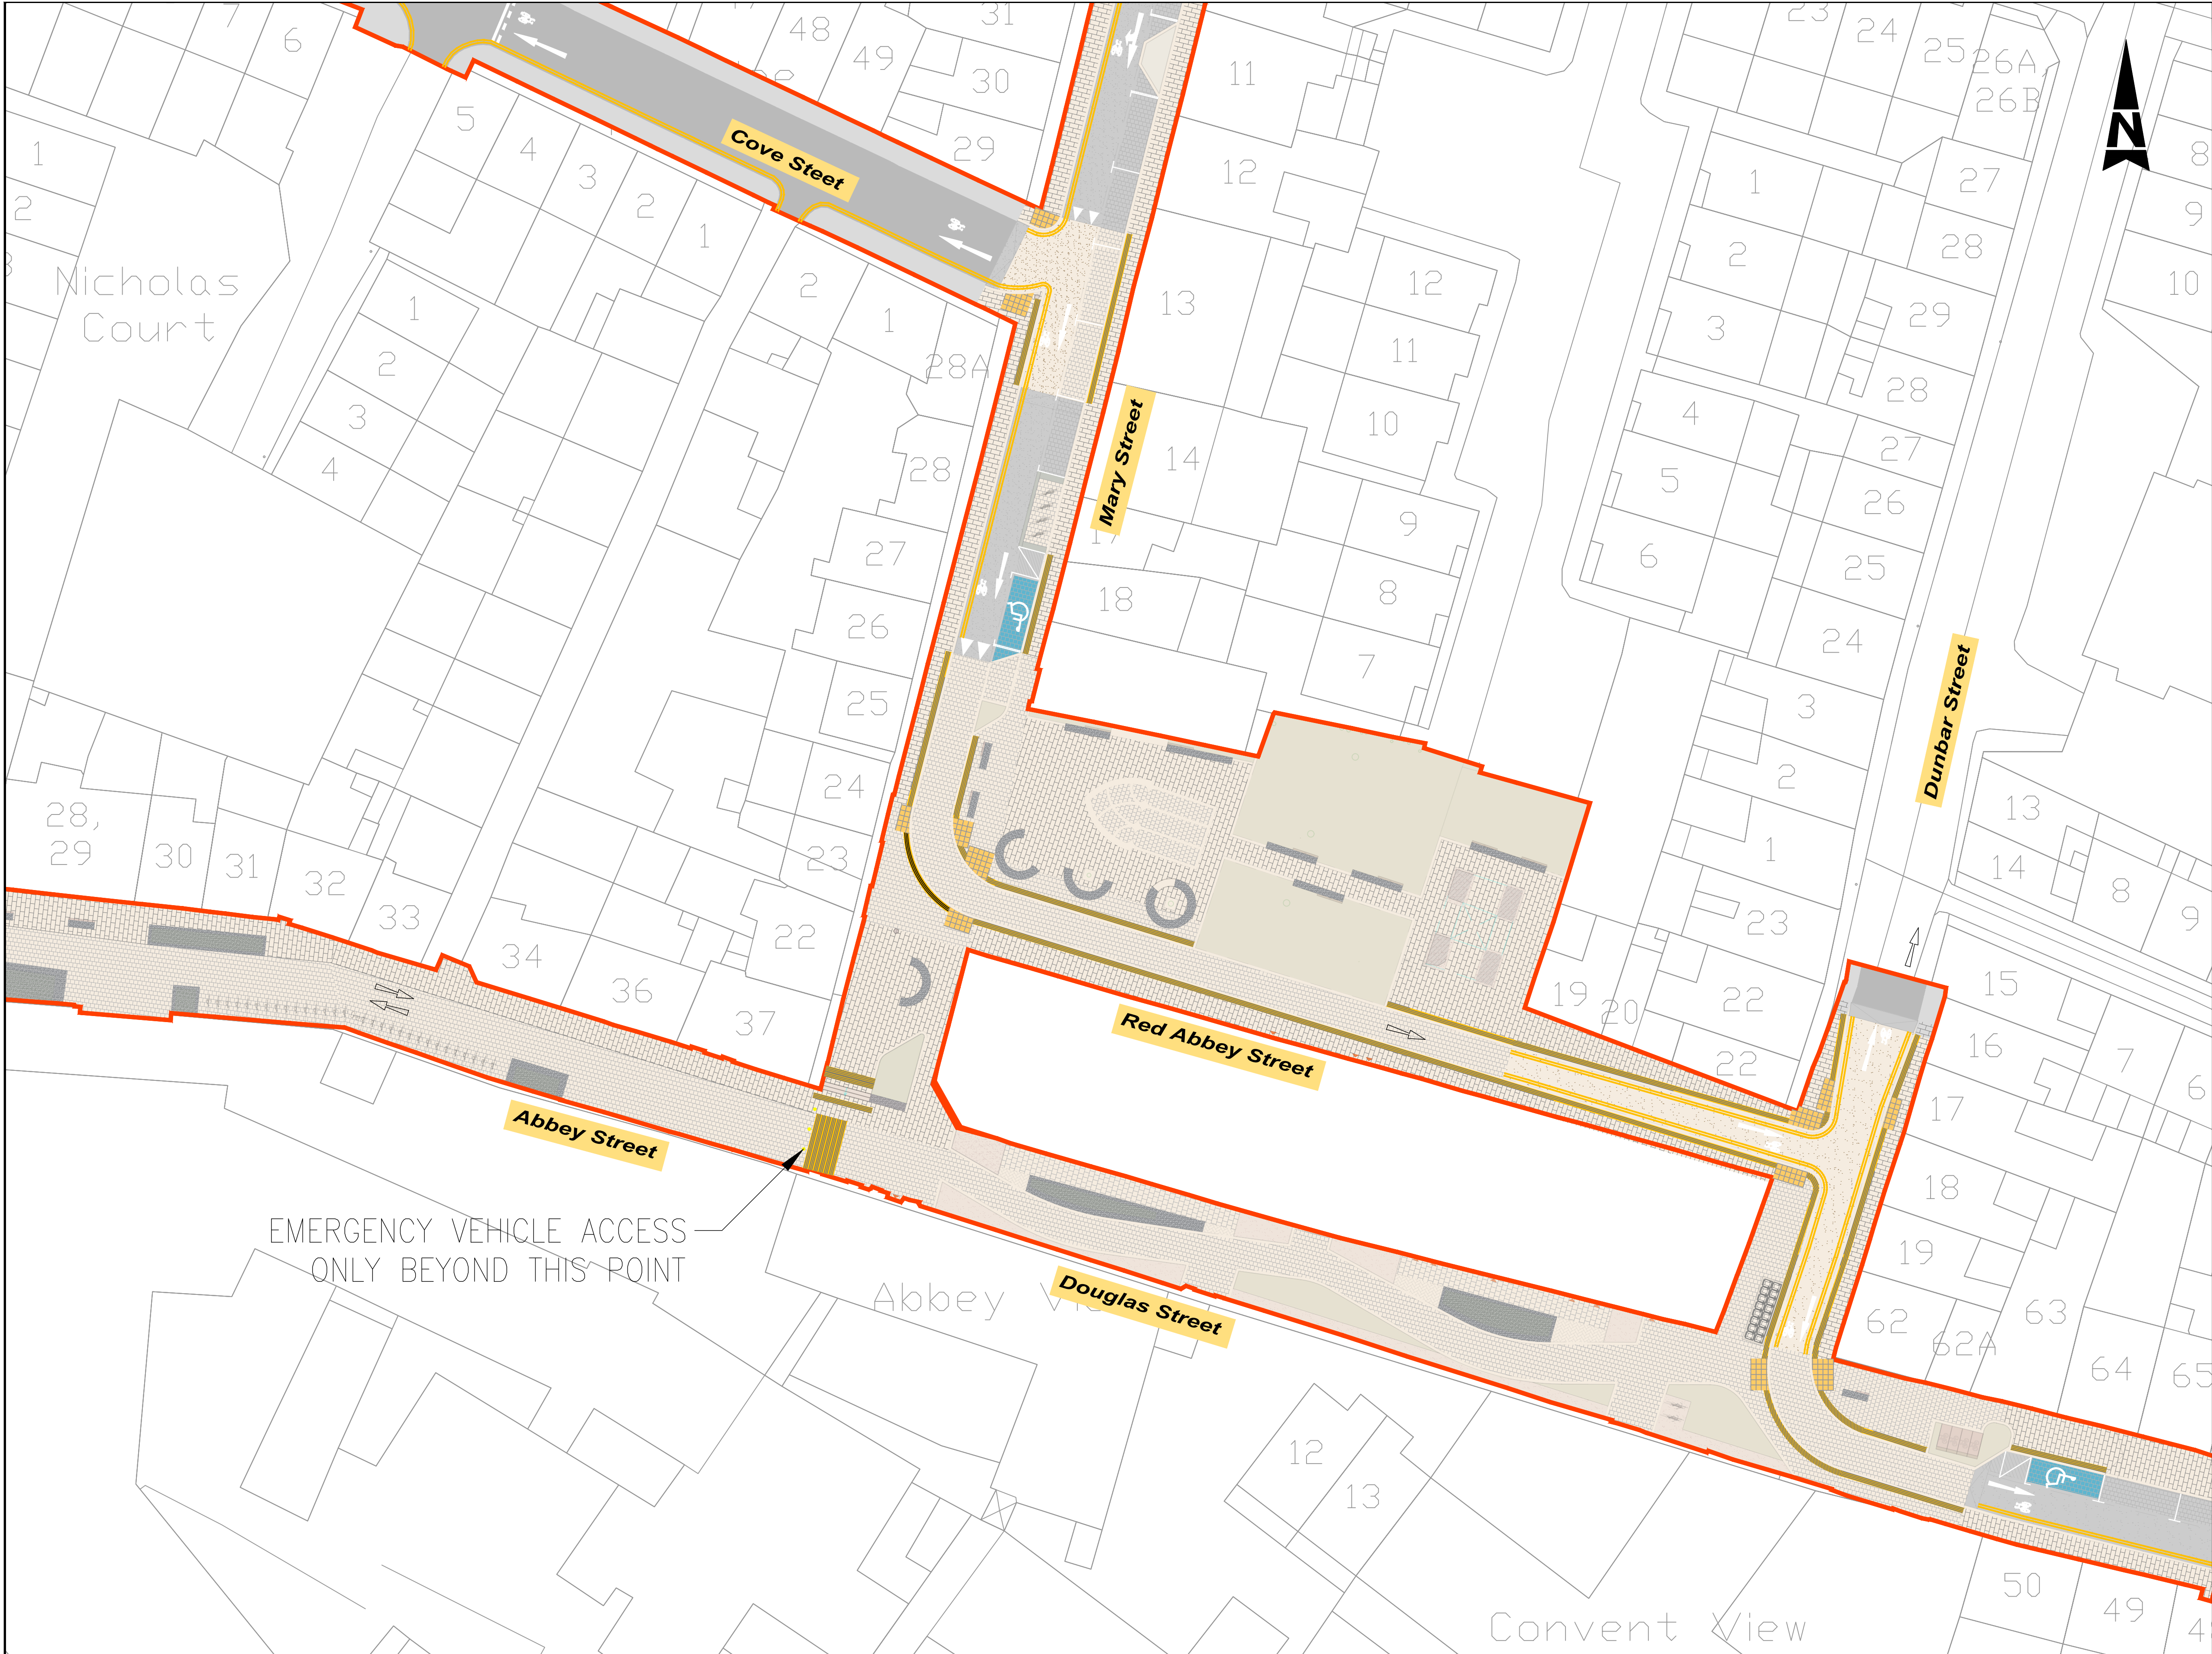

- GENERAL NOTES
- ALL DIMENSIONS ARE IN MILLIMETRES UNLESS NOTED OTHERWISE
 - ONLY WRITTEN DIMENSIONS SHALL BE USED. NO DIMENSIONS SHALL BE SCALED FROM THE DRAWINGS
 - ALL LEVELS ARE IN METRES AND ARE TO MALIN HEAD DATUM
 - ALL COORDINATES ARE IN METRES AND ARE TO IRISH TRANSVERSE MERCATOR
 - DRAWINGS ARE TO BE READ IN CONJUNCTION WITH THE SPECIFICATION
- LEGEND:
- RED LINE BOUNDARY
 - BLISTER TACTILE PAVING (CONTROLLED)
 - BLISTER TACTILE PAVING (UNCONTROLLED)
 - CORDUROY TACTILE PAVING
 - PROPOSED CYCLE LANE
 - ZEBRA CROSSING PEDESTRIAN BEACON
 - PRIMARY TRAFFIC HEAD TO RTS 001
 - SECONDARY TRAFFIC HEAD TO RTS 001
 - CYCLE TRAFFIC HEAD TO RTS 007
 - PEDESTRIAN TRAFFIC HEAD TO RTS 007
 - TRAFFIC SIGNAL HEAD POST AND SOCKET
 - PEDESTRIAN DEMAND UNIT
 - PROPOSED ROAD MARKINGS PER TSM
 - TRAFFIC DIRECTION

© ORDNANCE SURVEY IRELAND LICENSE NR. AR 0082522. ORDNANCE SURVEY IRELAND & GOVERNMENT OF IRELAND

ATKINSRÉALIS WILL NOT TO BE HELD LIABLE FOR THE USE OF THIS DATA ON ANY PROJECT OTHER THAN MARY STREET, DOUGLAS STREET AND WHITE STREET PUBLIC REALM ENHANCEMENT SCHEME.

Risk Level	AtkinsRéalís Base Line - Low Risk
	AtkinsRéalís Sensitive - Medium Risk
	AtkinsRéalís Private - High Risk
	Client Critical - Already Marked



CUNNANE STRATTON REYNOLDS
LAND PLANNING & DESIGN

John McLaughlin
Architects

Rev	Description	By	Date	Chk'd	Rev'd	Auth
0	ISSUED FOR PLANNING	MS	06/25	NC	NC	RN

Atkins House, 150-155 Ainslie Business Park, Swords, Co. Dublin
Tel (+353) 01 810 8000
Fax (+353) 01 810 8001

Unit 2B, 2200 Cork Airport Business Park, Cork
Tel (+353) 021 429 0300
Fax (+353) 021 429 0360

1st Floor Technology House Parkmore Technology Park, Galway
Tel (+353) 091 786 050
Fax (+353) 091 779 830

Comhairle Cathrach Chorcaí
Cork City Council


Cork City Council, City Hall, Anglesea Street, Cork, T12 T997

Client

Project

Mary Street, Douglas Street and White Street Public Realm Enhancement Scheme

Purpose		PRELIMINARY ISSUE	
Title		ROAD MARKING LAYOUT SHEET 2 OF 7	
Original Scale	1:250 @ A1	Drawn	MS
Checked	NC	Reviewed	NC
Authorised	RN	Date	03.04.25
Status	P	Drawing Number	5218684-ATK-ZZ-ZZ-DR-GE-920026
Rev	0	Date	03.04.25

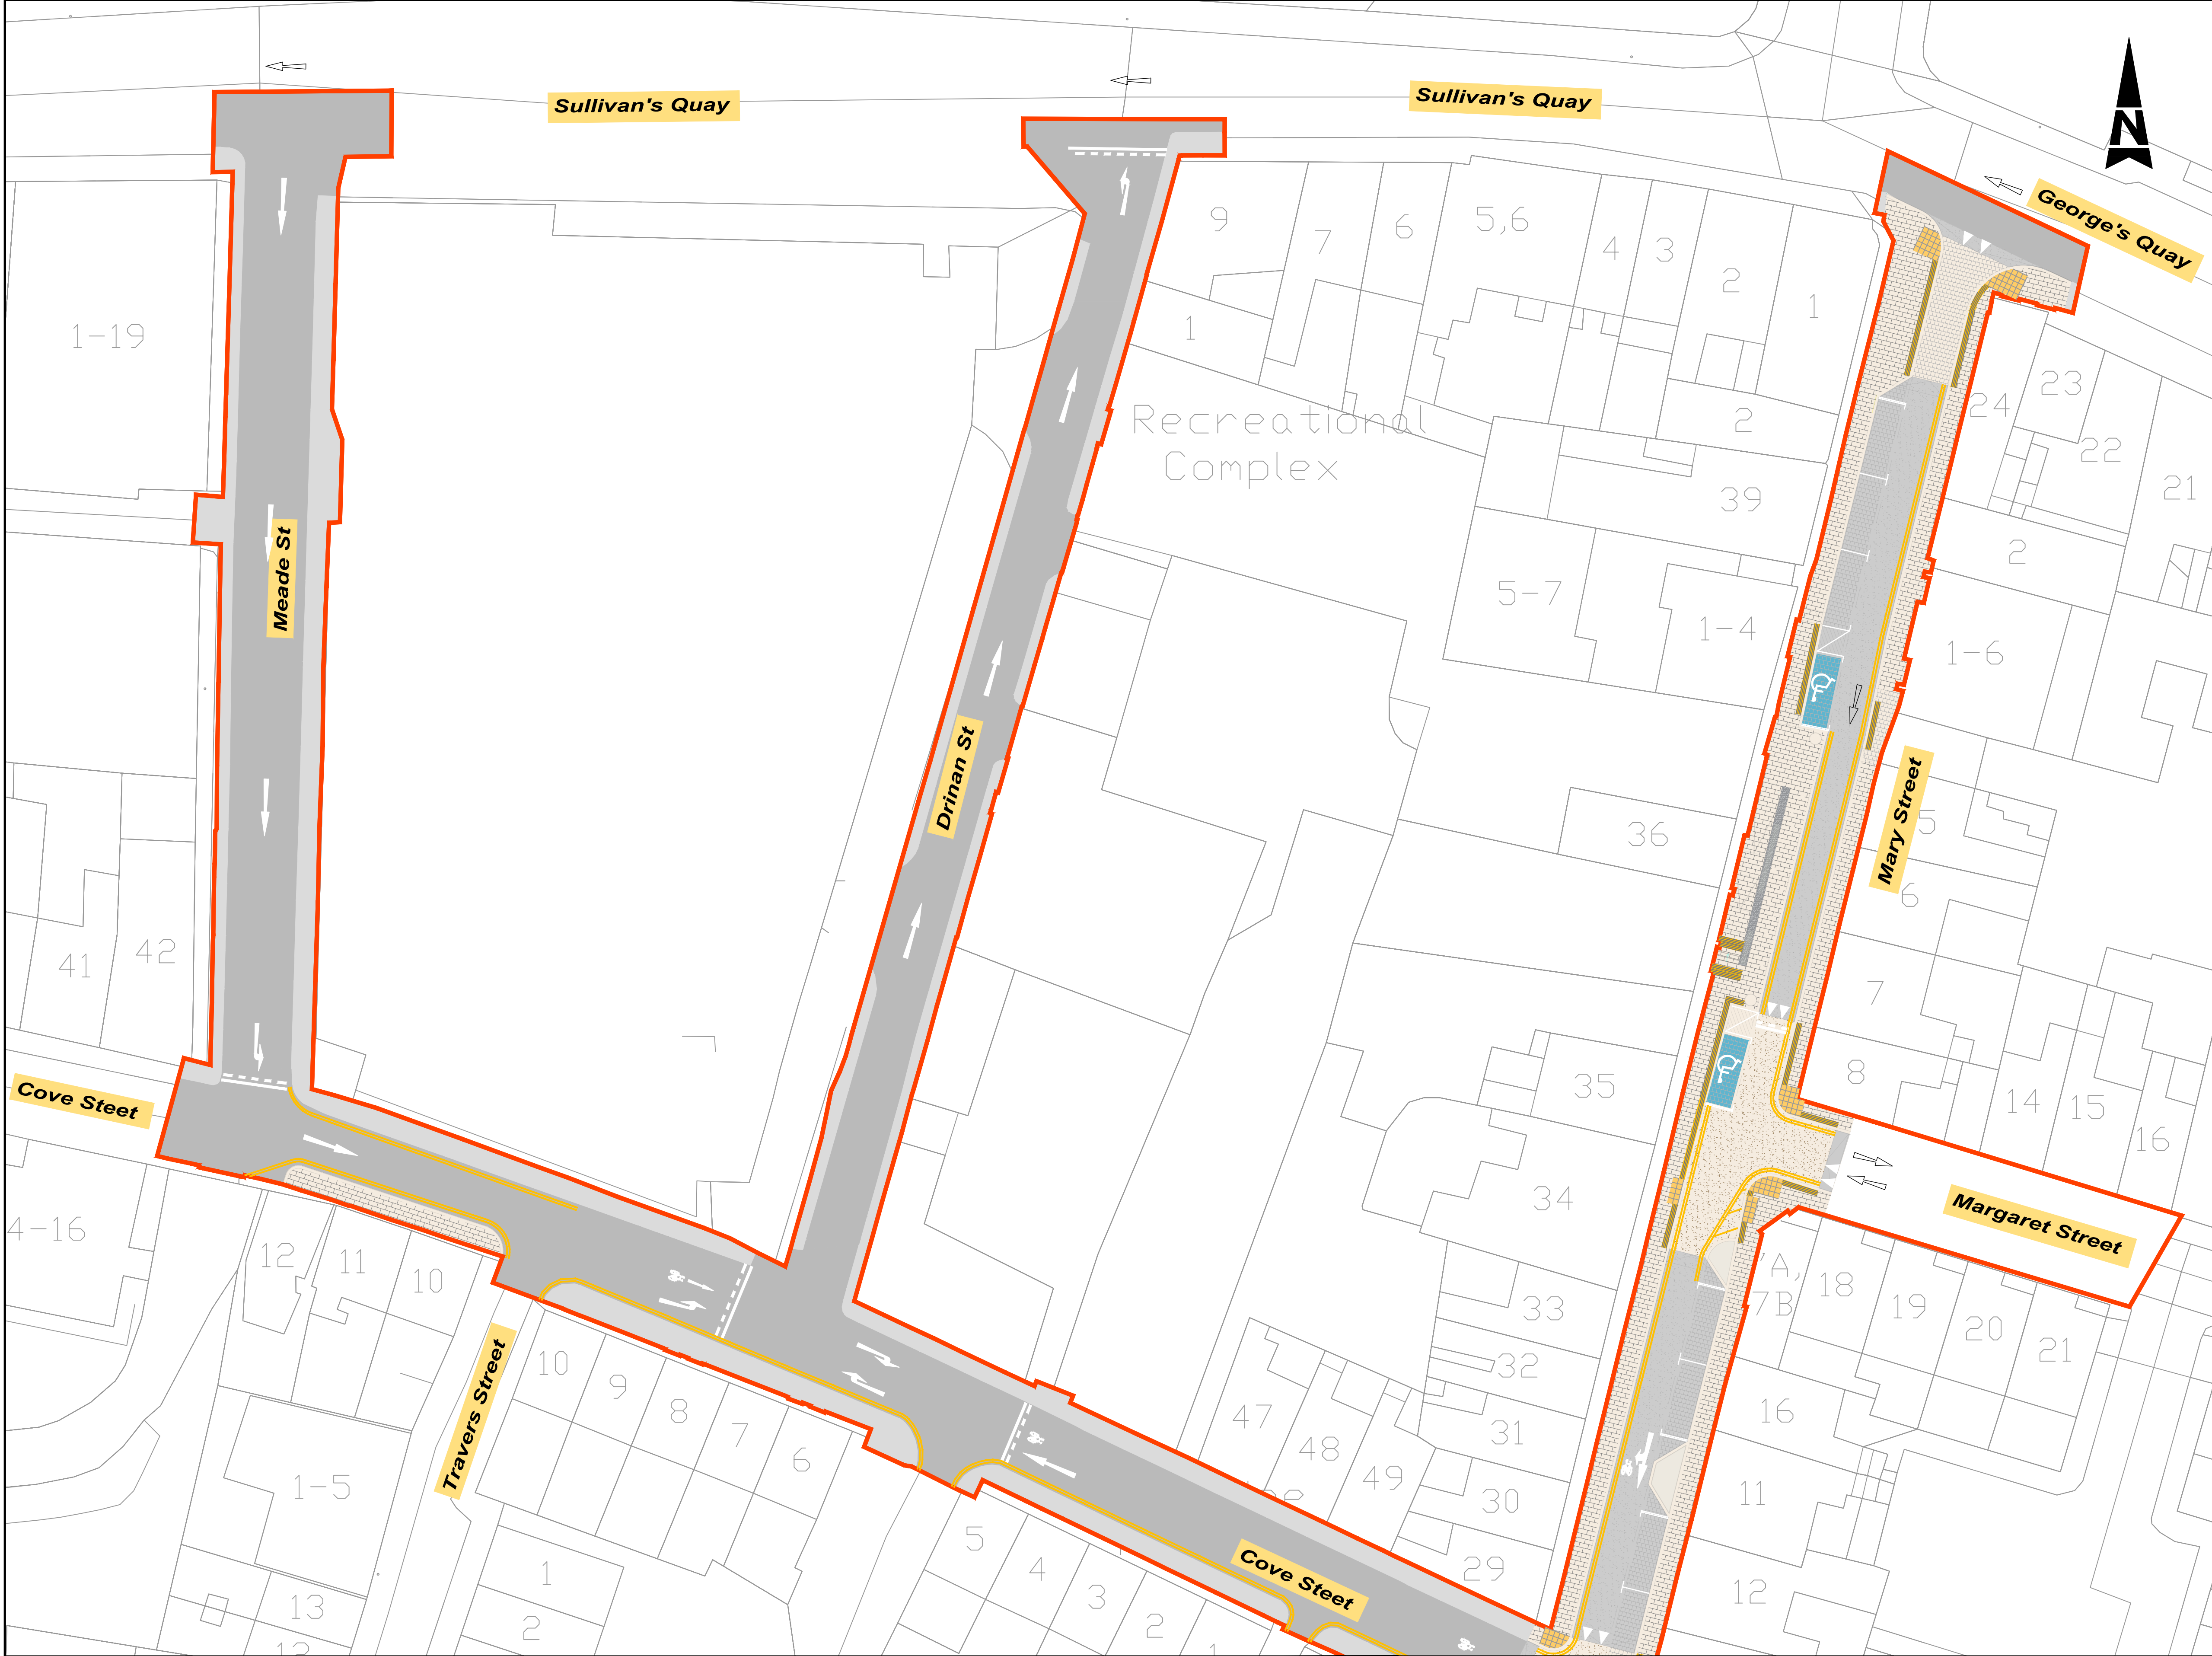

- GENERAL NOTES
1. ALL DIMENSIONS ARE IN MILLIMETRES UNLESS NOTED OTHERWISE
 2. ONLY WRITTEN DIMENSIONS SHALL BE USED. NO DIMENSIONS SHALL BE SCALED FROM THE DRAWINGS
 3. ALL LEVELS ARE IN METRES AND ARE TO MALIN HEAD DATUM
 4. ALL COORDINATES ARE IN METRES AND ARE TO IRISH TRANSVERSE MERCATOR
 5. DRAWINGS ARE TO BE READ IN CONJUNCTION WITH THE SPECIFICATION

- LEGEND:
- RED LINE BOUNDARY
 - BLISTER TACTILE PAVING (CONTROLLED)
 - BLISTER TACTILE PAVING (UNCONTROLLED)
 - CORDUROY TACTILE PAVING
 - PROPOSED CYCLE LANE
 - ZEBRA CROSSING PEDESTRIAN BEACON
 - PRIMARY TRAFFIC HEAD TO RTS 001
 - SECONDARY TRAFFIC HEAD TO RTS 001
 - CYCLE TRAFFIC HEAD TO RTS 007
 - PEDESTRIAN TRAFFIC HEAD TO RTS 007
 - TRAFFIC SIGNAL HEAD POST AND SOCKET
 - PEDESTRIAN DEMAND UNIT
 - PROPOSED ROAD MARKINGS PER TSM
 - TRAFFIC DIRECTION

© ORDNANCE SURVEY IRELAND LICENSE NR. AR 0082522. ORDNANCE SURVEY IRELAND & GOVERNMENT OF IRELAND
ATKINSRÉALIS WILL NOT TO BE HELD LIABLE FOR THE USE OF THIS DATA ON ANY PROJECT OTHER THAN MARY STREET, DOUGLAS STREET AND WHITE STREET PUBLIC REALM ENHANCEMENT SCHEME.



CUNNANE STRATTON REYNOLDS
LAND PLANNING & DESIGN

John McLaughlin
Architects

Rev	Description	By	Date	Chk'd	Rev'd	Auth
0	ISSUED FOR PLANNING	MS	06/25	NC	NC	RN

AtkinsRéalis

Atkins House, 150-155 Ainslie Business Park, Swords, Co. Dublin
Tel (+353) 01 810 8000
Fax (+353) 01 810 8001


Unit 2B, 2200 Cork Airport Business Park, Cork
Tel (+353) 021 429 0300
Fax (+353) 021 429 0360

1st Floor Technology House Parkmore Technology Park, Galway
Tel (+353) 091 786 050
Fax (+353) 091 779 830

Client
Cork City Council, City Hall, Anglesea Street, Cork, T12 T997

Project
Mary Street, Douglas Street and White Street Public Realm Enhancement Scheme

Purpose		Title	
PRELIMINARY ISSUE		ROAD MARKING LAYOUT SHEET 3 OF 7	
Original Scale	Drawn	Checked	Reviewed
1:250 @ A1	MS	NC	NC
Status	Drawing Number	Rev	Rev
P	5218684-ATK-ZZ-ZZ-DR-GE-920027	0	0

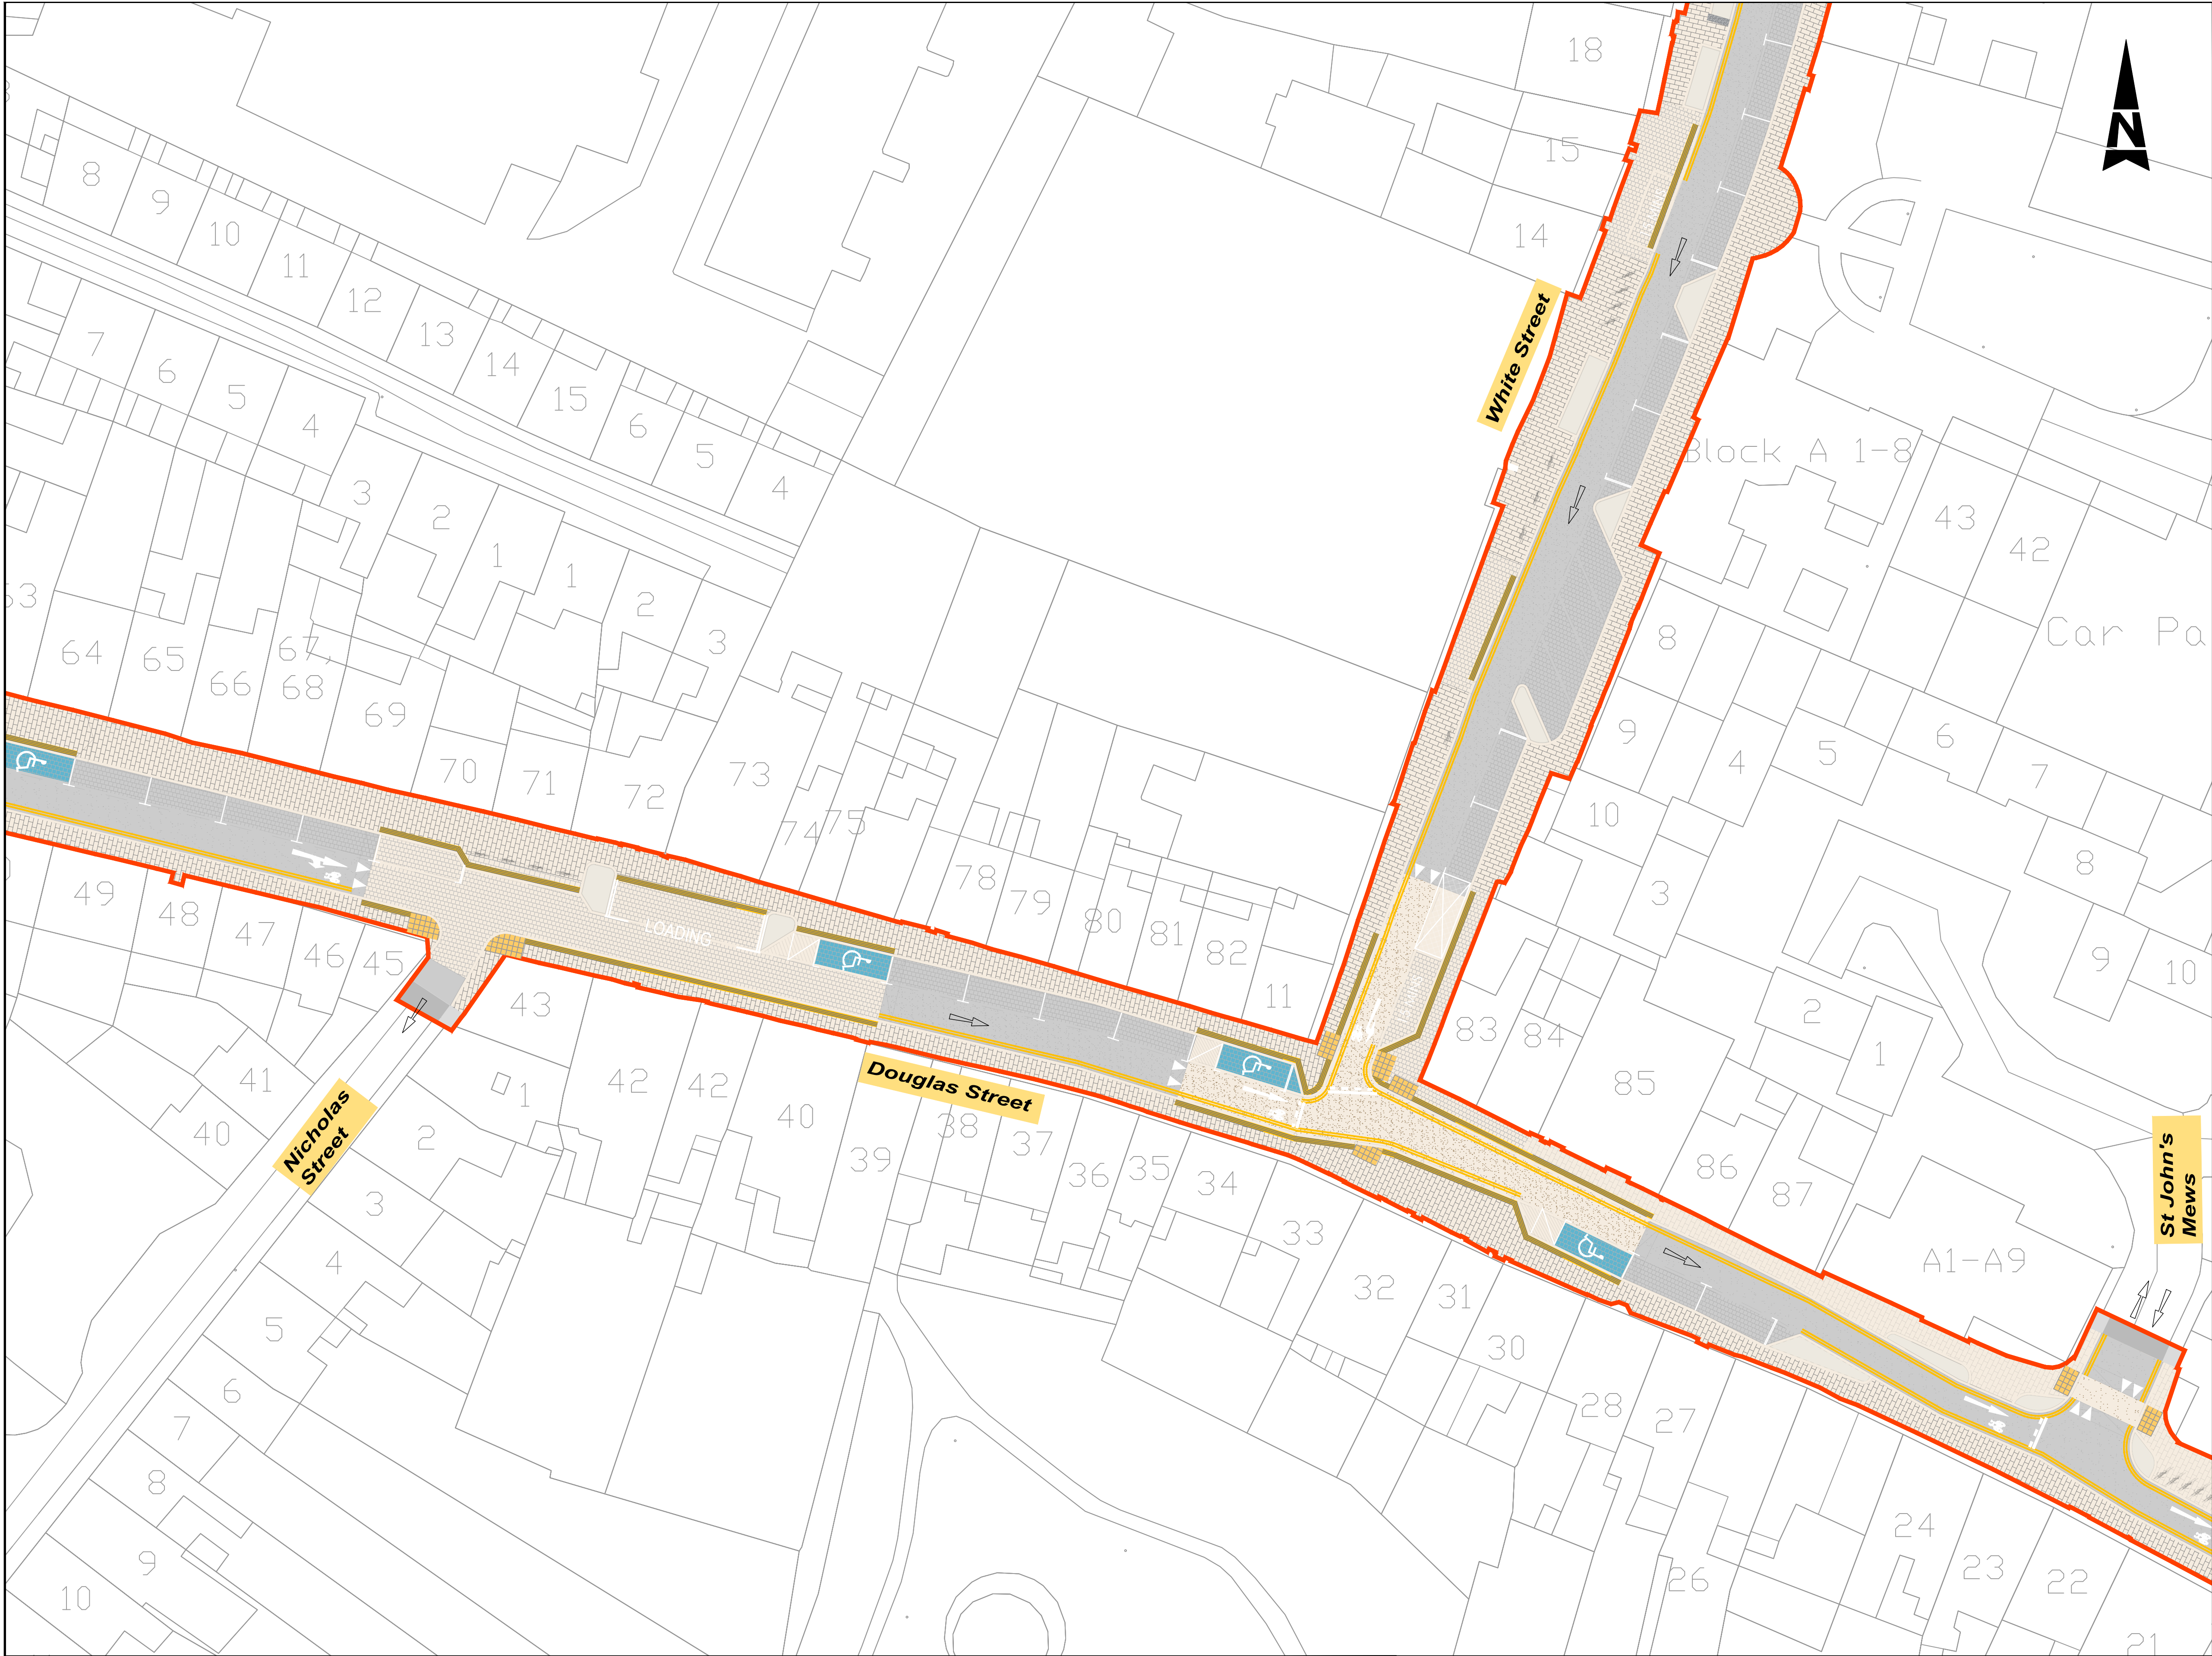

- GENERAL NOTES
1. ALL DIMENSIONS ARE IN MILLIMETRES UNLESS NOTED OTHERWISE
 2. ONLY WRITTEN DIMENSIONS SHALL BE USED. NO DIMENSIONS SHALL BE SCALED FROM THE DRAWINGS
 3. ALL LEVELS ARE IN METRES AND ARE TO MALIN HEAD DATUM
 4. ALL COORDINATES ARE IN METRES AND ARE TO IRISH TRANSVERSE MERCATOR
 5. DRAWINGS ARE TO BE READ IN CONJUNCTION WITH THE SPECIFICATION
- LEGEND:
- RED LINE BOUNDARY
 - BLISTER TACTILE PAVING (CONTROLLED)
 - BLISTER TACTILE PAVING (UNCONTROLLED)
 - CORDUROY TACTILE PAVING
 - PROPOSED CYCLE LANE
 - ZEBRA CROSSING PEDESTRIAN BEACON
 - PRIMARY TRAFFIC HEAD TO RTS 001
 - SECONDARY TRAFFIC HEAD TO RTS 001
 - CYCLE TRAFFIC HEAD TO RTS 007
 - PEDESTRIAN TRAFFIC HEAD TO RTS 007
 - TRAFFIC SIGNAL HEAD POST AND SOCKET
 - PEDESTRIAN DEMAND UNIT
 - PROPOSED ROAD MARKINGS PER TSM
 - TRAFFIC DIRECTION

© ORDNANCE SURVEY IRELAND LICENSE NR. AR 0082522. ORDNANCE SURVEY IRELAND & GOVERNMENT OF IRELAND

ATKINSRÉALIS WILL NOT BE HELD LIABLE FOR THE USE OF THIS DATA ON ANY PROJECT OTHER THAN MARY STREET, DOUGLAS STREET AND WHITE STREET PUBLIC REALM ENHANCEMENT SCHEME.

Risk Level	AtkinsRéalís Base Line - Low Risk
	AtkinsRéalís Sensitive - Medium Risk
	AtkinsRéalís Private - High Risk
	Client Critical - Already Marked



CUNNANE STRATTON REYNOLDS
LAND PLANNING & DESIGN

John McLaughlin
Architects

0	ISSUED FOR PLANNING	MS	06/25	NC	NC RN
Rev	Description	By	Date	Chk'd	Rev'd Auth

Atkins House, 150-155 Ainslie Business Park, Swords, Co. Dublin
Tel (+353) 01 810 8000
Fax (+353) 01 810 8001

Unit 2B, 2200 Cork Airport Business Park, Cork
Tel (+353) 021 429 0300
Fax (+353) 021 429 0360

1st Floor Technology House Parkmore Technology Park, Galway
Tel (+353) 091 786 050
Fax (+353) 091 779 830

Comhairle Cathrach Chorcaí
Cork City Council


Cork City Council, City Hall, Anglesea Street, Cork, T12 T997

Client

Project


Mary Street, Douglas Street and White Street Public Realm Enhancement Scheme

Title						
ROAD MARKING LAYOUT SHEET 4 OF 7						
Original Scale		Drawn	Checked	Reviewed	Authorised	
1:250 @ A1		MS	NC	NC	RN	
Date		03.04.25	Date	03.04.25	Date	03.04.25
Status	Drawing Number					Rev
P	5218684-ATK-ZZ-ZZ-DR-GE-920028					0

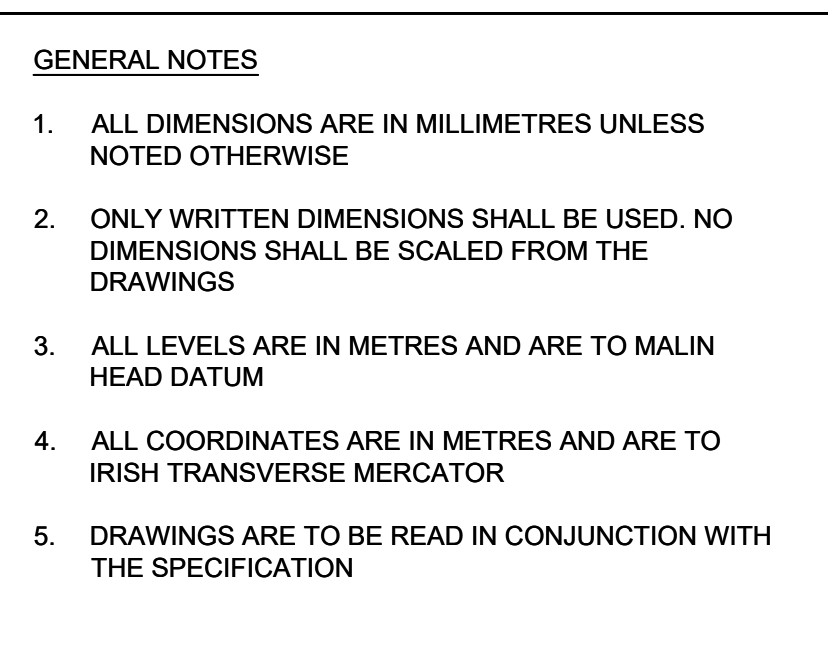

- ### LEGEND:
- | | |
|---|---------------------------------------|
|  | RED LINE BOUNDARY |
|  | BLISTER TACTILE PAVING (CONTROLLED) |
|  | BLISTER TACTILE PAVING (UNCONTROLLED) |
|  | CORDUROY TACTILE PAVING |
|  | PROPOSED CYCLE LANE |
|  | ZEBRA CROSSING PEDESTRIAN BEACON |
|  | PRIMARY TRAFFIC HEAD TO RTS 001 |
|  | SECONDARY TRAFFIC HEAD TO RTS 001 |
|  | TRAFFIC HEAD TO RTS 007 |
|  | PEDESTRIAN TRAFFIC HEAD TO RTS 007 |
|  | TRAFFIC SIGNAL HEAD POST AND SOCKET |
|  | PEDESTRIAN DEMAND UNIT |
|  | PROPOSED ROAD MARKINGS PER TSM |
|  | TRAFFIC DIRECTION |

© ORDINANCE SURVEY IRELAND LICENSE NR AR 0082522. ORDINANCE SURVEY IRELAND & GOVERNMENT OF IRELAND ATKINSREALIS WILL NOT TO BE HELD LIABLE FOR THE USE OF THIS DATA ON ANY PROJECT OTHER THAN MARY STREET, DOUGLAS STREET AND WHITE STREET PUBLIC REALM ENHANCEMENT SCHEME.		 Údarás Náisiúnta Iompair National Transport Authority		CUNNANE STRATTON REYNOLDS LAND PLANNING & DESIGN John McLaughlin Architects		 Atkins House, 150-155 Airside Business Park, Swords, Co. Dublin Tel (+353) 01 810 0000 Fax (+353) 01 810 8001 Unit 2B, 2200 Cork Airport Business Park, Cork Tel (+353) 021 429 0300 Fax (+353) 021 429 0360 1st Floor Technology House Parkmore Technology Park, Galway Tel (+353) 091 788 0550 Fax (+353) 091 779 830		 Comhairle Cathrach Chorcaí Cork City Council Cork City Council, City Hall, Anglesea Street, Cork, T12 T997		ROAD MARKING LAYOUT SHEET 5 OF 7	
Risk Level AtkinsRéalisis Base Line - Low Risk AtkinsRéalisis Sensitive - Medium Risk AtkinsRéalisis Private - High Risk Client Critical - Already Marked		0 ISSUED FOR PLANNING MS 06/25 NC NC RN		Rev Description By Date Chk'd Rev'd Auth		Project Mary Street, Douglas Street and White Street Public Realm Enhancement Scheme		Original Scale 1:250 @ A1 Status P Drawing Number 5218684-ATK-ZZ-ZZ-DR-GE-920029 Rev 0			

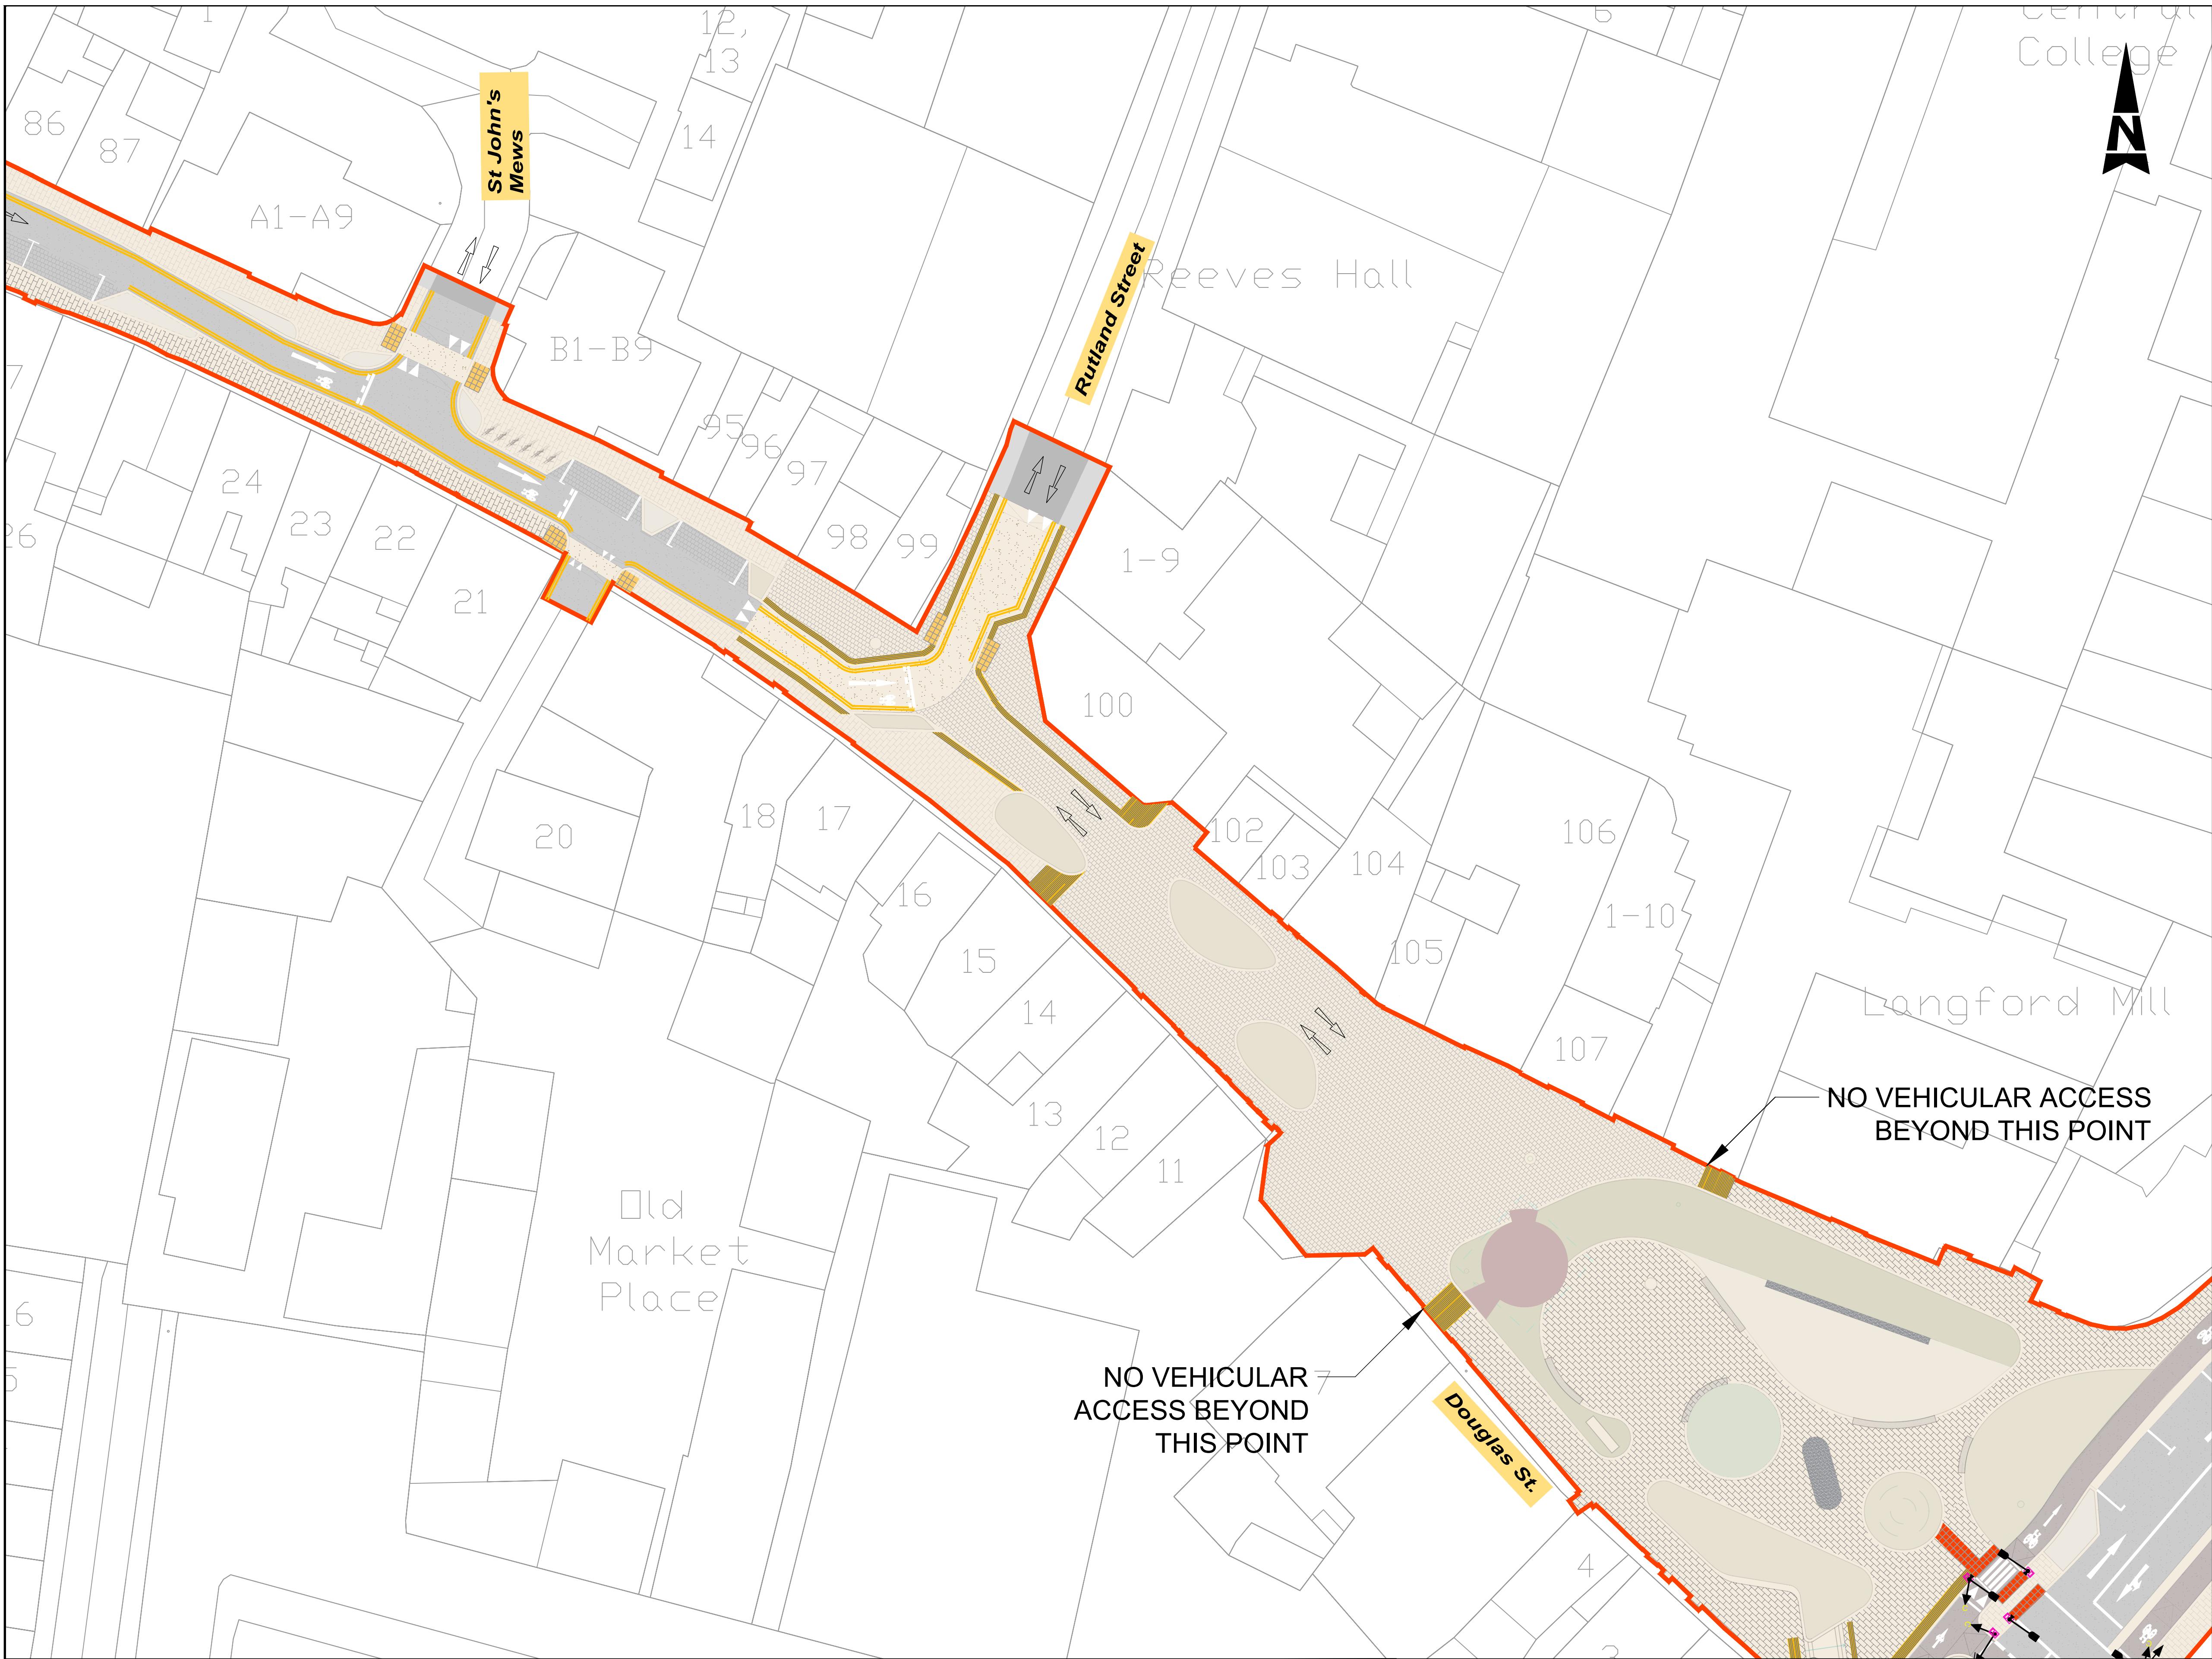

- GENERAL NOTES
1. ALL DIMENSIONS ARE IN MILLIMETRES UNLESS NOTED OTHERWISE
 2. ONLY WRITTEN DIMENSIONS SHALL BE USED. NO DIMENSIONS SHALL BE SCALED FROM THE DRAWINGS
 3. ALL LEVELS ARE IN METRES AND ARE TO MALIN HEAD DATUM
 4. ALL COORDINATES ARE IN METRES AND ARE TO IRISH TRANSVERSE MERCATOR
 5. DRAWINGS ARE TO BE READ IN CONJUNCTION WITH THE SPECIFICATION

- LEGEND:
- RED LINE BOUNDARY
 - BLISTER TACTILE PAVING (CONTROLLED)
 - BLISTER TACTILE PAVING (UNCONTROLLED)
 - CORDUROY TACTILE PAVING
 - PROPOSED CYCLE LANE
 - ZEBRA CROSSING PEDESTRIAN BEACON
 - PRIMARY TRAFFIC HEAD TO RTS 001
 - SECONDARY TRAFFIC HEAD TO RTS 001
 - CYCLE TRAFFIC HEAD TO RTS 007
 - PEDESTRIAN TRAFFIC HEAD TO RTS 007
 - TRAFFIC SIGNAL HEAD POST AND SOCKET
 - PEDESTRIAN DEMAND UNIT
 - PROPOSED ROAD MARKINGS PER TSM
 - TRAFFIC DIRECTION

© ORDNANCE SURVEY IRELAND LICENSE NR. AR 0082522. ORDNANCE SURVEY IRELAND & GOVERNMENT OF IRELAND

ATKINSRÉALIS WILL NOT TO BE HELD LIABLE FOR THE USE OF THIS DATA ON ANY PROJECT OTHER THAN MARY STREET, DOUGLAS STREET AND WHITE STREET PUBLIC REALM ENHANCEMENT SCHEME.

Risk Level	AtkinsRéalís Base Line - Low Risk
	AtkinsRéalís Sensitive - Medium Risk
	AtkinsRéalís Private - High Risk
	Client Critical - Already Marked



CUNNANE STRATTON REYNOLDS
LAND PLANNING & DESIGN

John McLaughlin
Architects

Rev	Description	By	Date	Chk'd	Rev'd	Auth
0	ISSUED FOR PLANNING	MS	06/25	NC	NC	RN

Atkins House, 150-155 Ainslie Business Park, Swords, Co. Dublin
Tel (+353) 01 810 8000
Fax (+353) 01 810 8001


Unit 2B, 2200 Cork Airport Business Park, Cork
Tel (+353) 021 429 0300
Fax (+353) 021 429 0360

1st Floor Technology House Parkmore Technology Park, Galway
Tel (+353) 091 786 050
Fax (+353) 091 779 830

Cork City Council, City Hall, Anglesea Street, Cork, T12 T997

Mary Street, Douglas Street and White Street Public Realm Enhancement Scheme

Purpose		PRELIMINARY ISSUE	
Title		ROAD MARKING LAYOUT SHEET 6 OF 7	
Original Scale		1:250 @ A1	
Status		P	
Drawing Number		5218684-ATK-ZZ-ZZ-DR-GE-920030	
Rev			0

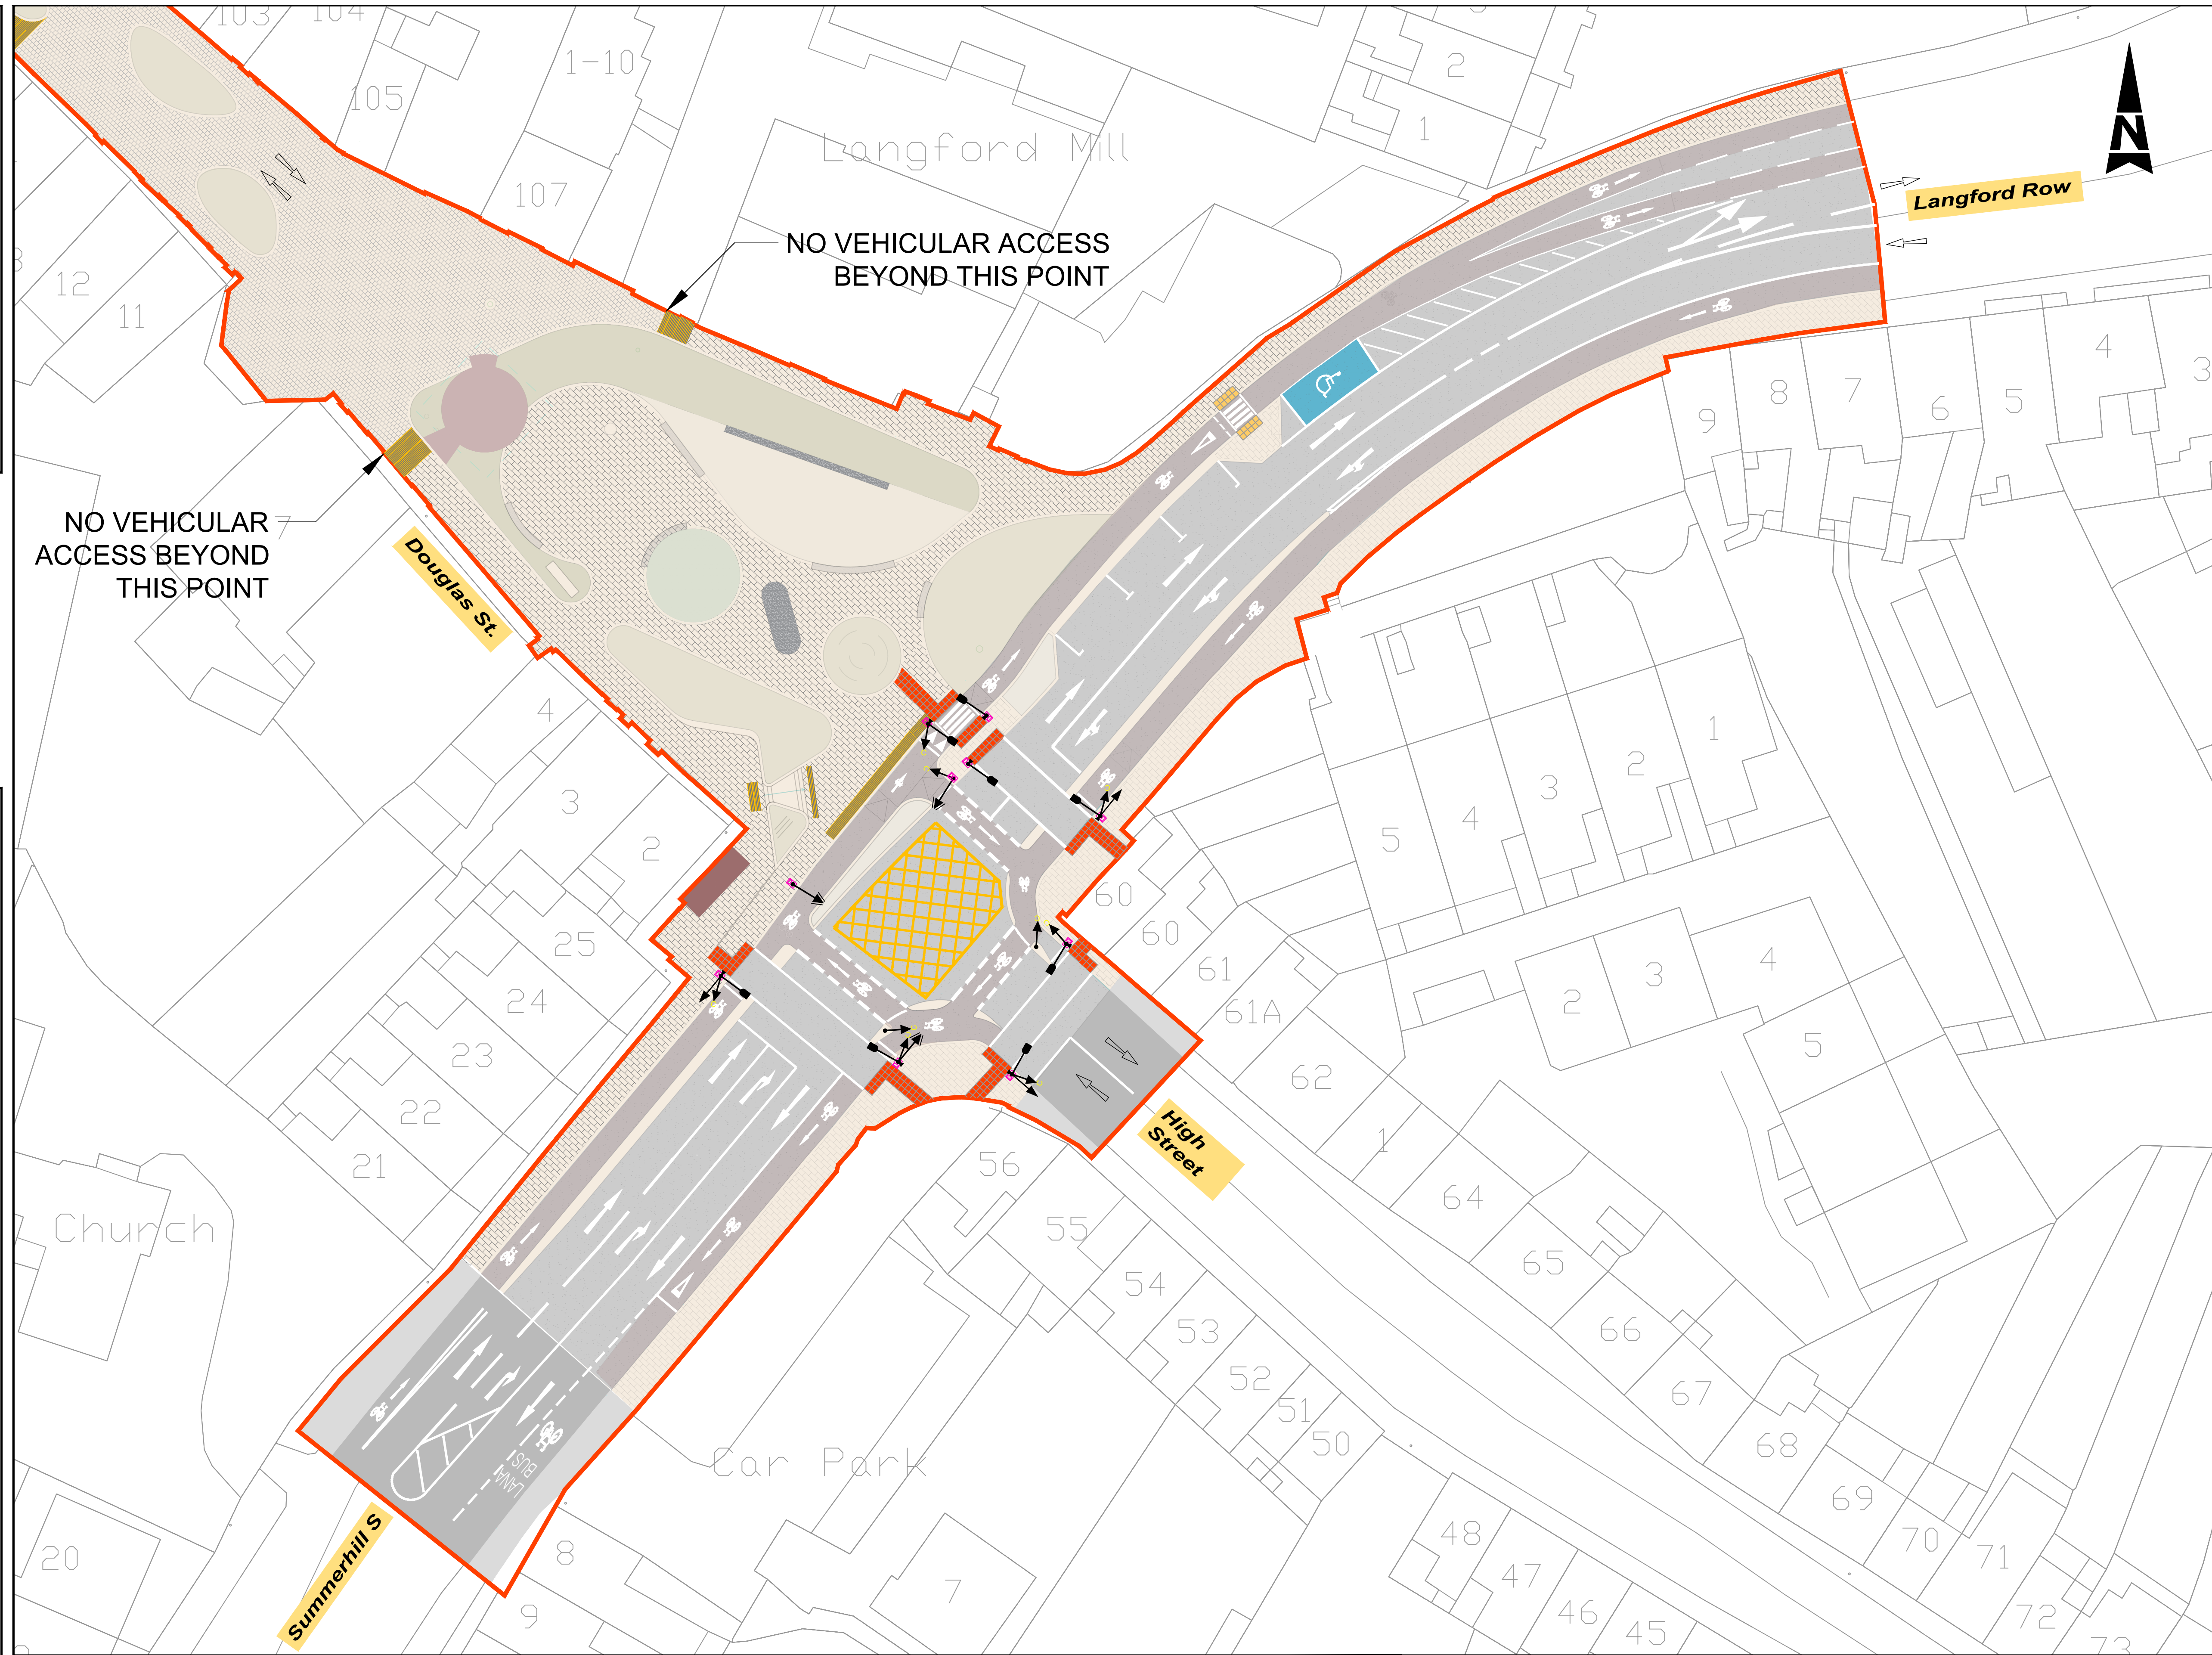

- GENERAL NOTES
1. ALL DIMENSIONS ARE IN MILLIMETRES UNLESS NOTED OTHERWISE
 2. ONLY WRITTEN DIMENSIONS SHALL BE USED. NO DIMENSIONS SHALL BE SCALED FROM THE DRAWINGS
 3. ALL LEVELS ARE IN METRES AND ARE TO MALIN HEAD DATUM
 4. ALL COORDINATES ARE IN METRES AND ARE TO IRISH TRANSVERSE MERCATOR
 5. DRAWINGS ARE TO BE READ IN CONJUNCTION WITH THE SPECIFICATION

- LEGEND:
- RED LINE BOUNDARY
 - BLISTER TACTILE PAVING (CONTROLLED)
 - BLISTER TACTILE PAVING (UNCONTROLLED)
 - CORDUROY TACTILE PAVING
 - PROPOSED CYCLE LANE
 - ZEBRA CROSSING PEDESTRIAN BEACON
 - PRIMARY TRAFFIC HEAD TO RTS 001
 - SECONDARY TRAFFIC HEAD TO RTS 001
 - CYCLE TRAFFIC HEAD TO RTS 007
 - PEDESTRIAN TRAFFIC HEAD TO RTS 007
 - TRAFFIC SIGNAL HEAD POST AND SOCKET
 - PEDESTRIAN DEMAND UNIT
 - PROPOSED ROAD MARKINGS PER TSM
 - TRAFFIC DIRECTION

© ORDNANCE SURVEY IRELAND LICENSE NR. AR 0082522. ORDNANCE SURVEY IRELAND & GOVERNMENT OF IRELAND
ATKINSRÉALIS WILL NOT BE HELD LIABLE FOR THE USE OF THIS DATA ON ANY PROJECT OTHER THAN MARY STREET, DOUGLAS STREET AND WHITE STREET PUBLIC REALM ENHANCEMENT SCHEME.

Risk Level	AtkinsRéal Base Line - Low Risk
AtkinsRéal Sensitive - Medium Risk	
AtkinsRéal Private - High Risk	
Client Critical - Already Marked	



CUNNANE STRATTON REYNOLDS
LAND PLANNING & DESIGN
John McLaughlin
Architects

0	ISSUED FOR PLANNING	MS	06/25	NC	NC
Rev	Description	By	Date	Chk'd	Rev'd

Atkins House, 150-155 Ainslie Business Park, Swords, Co. Dublin
Tel (+353) 01 810 8000
Fax (+353) 01 810 8001

Unit 2B, 2200 Cork Airport Business Park, Cork
Tel (+353) 021 429 0300
Fax (+353) 021 429 0360

1st Floor Technology House Parkmore Technology Park, Galway
Tel (+353) 091 786 050
Fax (+353) 091 779 830

Cork City Council, City Hall, Anglesea Street, Cork, T12 T997

Mary Street, Douglas Street and White Street Public Realm Enhancement Scheme

Purpose		PRELIMINARY ISSUE	
Title		ROAD MARKING LAYOUT SHEET 7 OF 7	
Original Scale	1:250 @ A1	Drawn	MS
Checked	NC	Reviewed	NC
Date	03.04.25	Date	03.04.25
Authorised	RN	Date	03.04.25
Status	P	Drawing Number	5218684-ATK-ZZ-DR-GE-920031
Rev	0		