


100
0 10
A1

DO NOT SCALE

File: 5218684-ATK-ZZ-ZZ-06-GE-920032_Traffic_Movement.dwg
Date: May 26, 2025 - 2:40pm
Plotted by: SAR6876

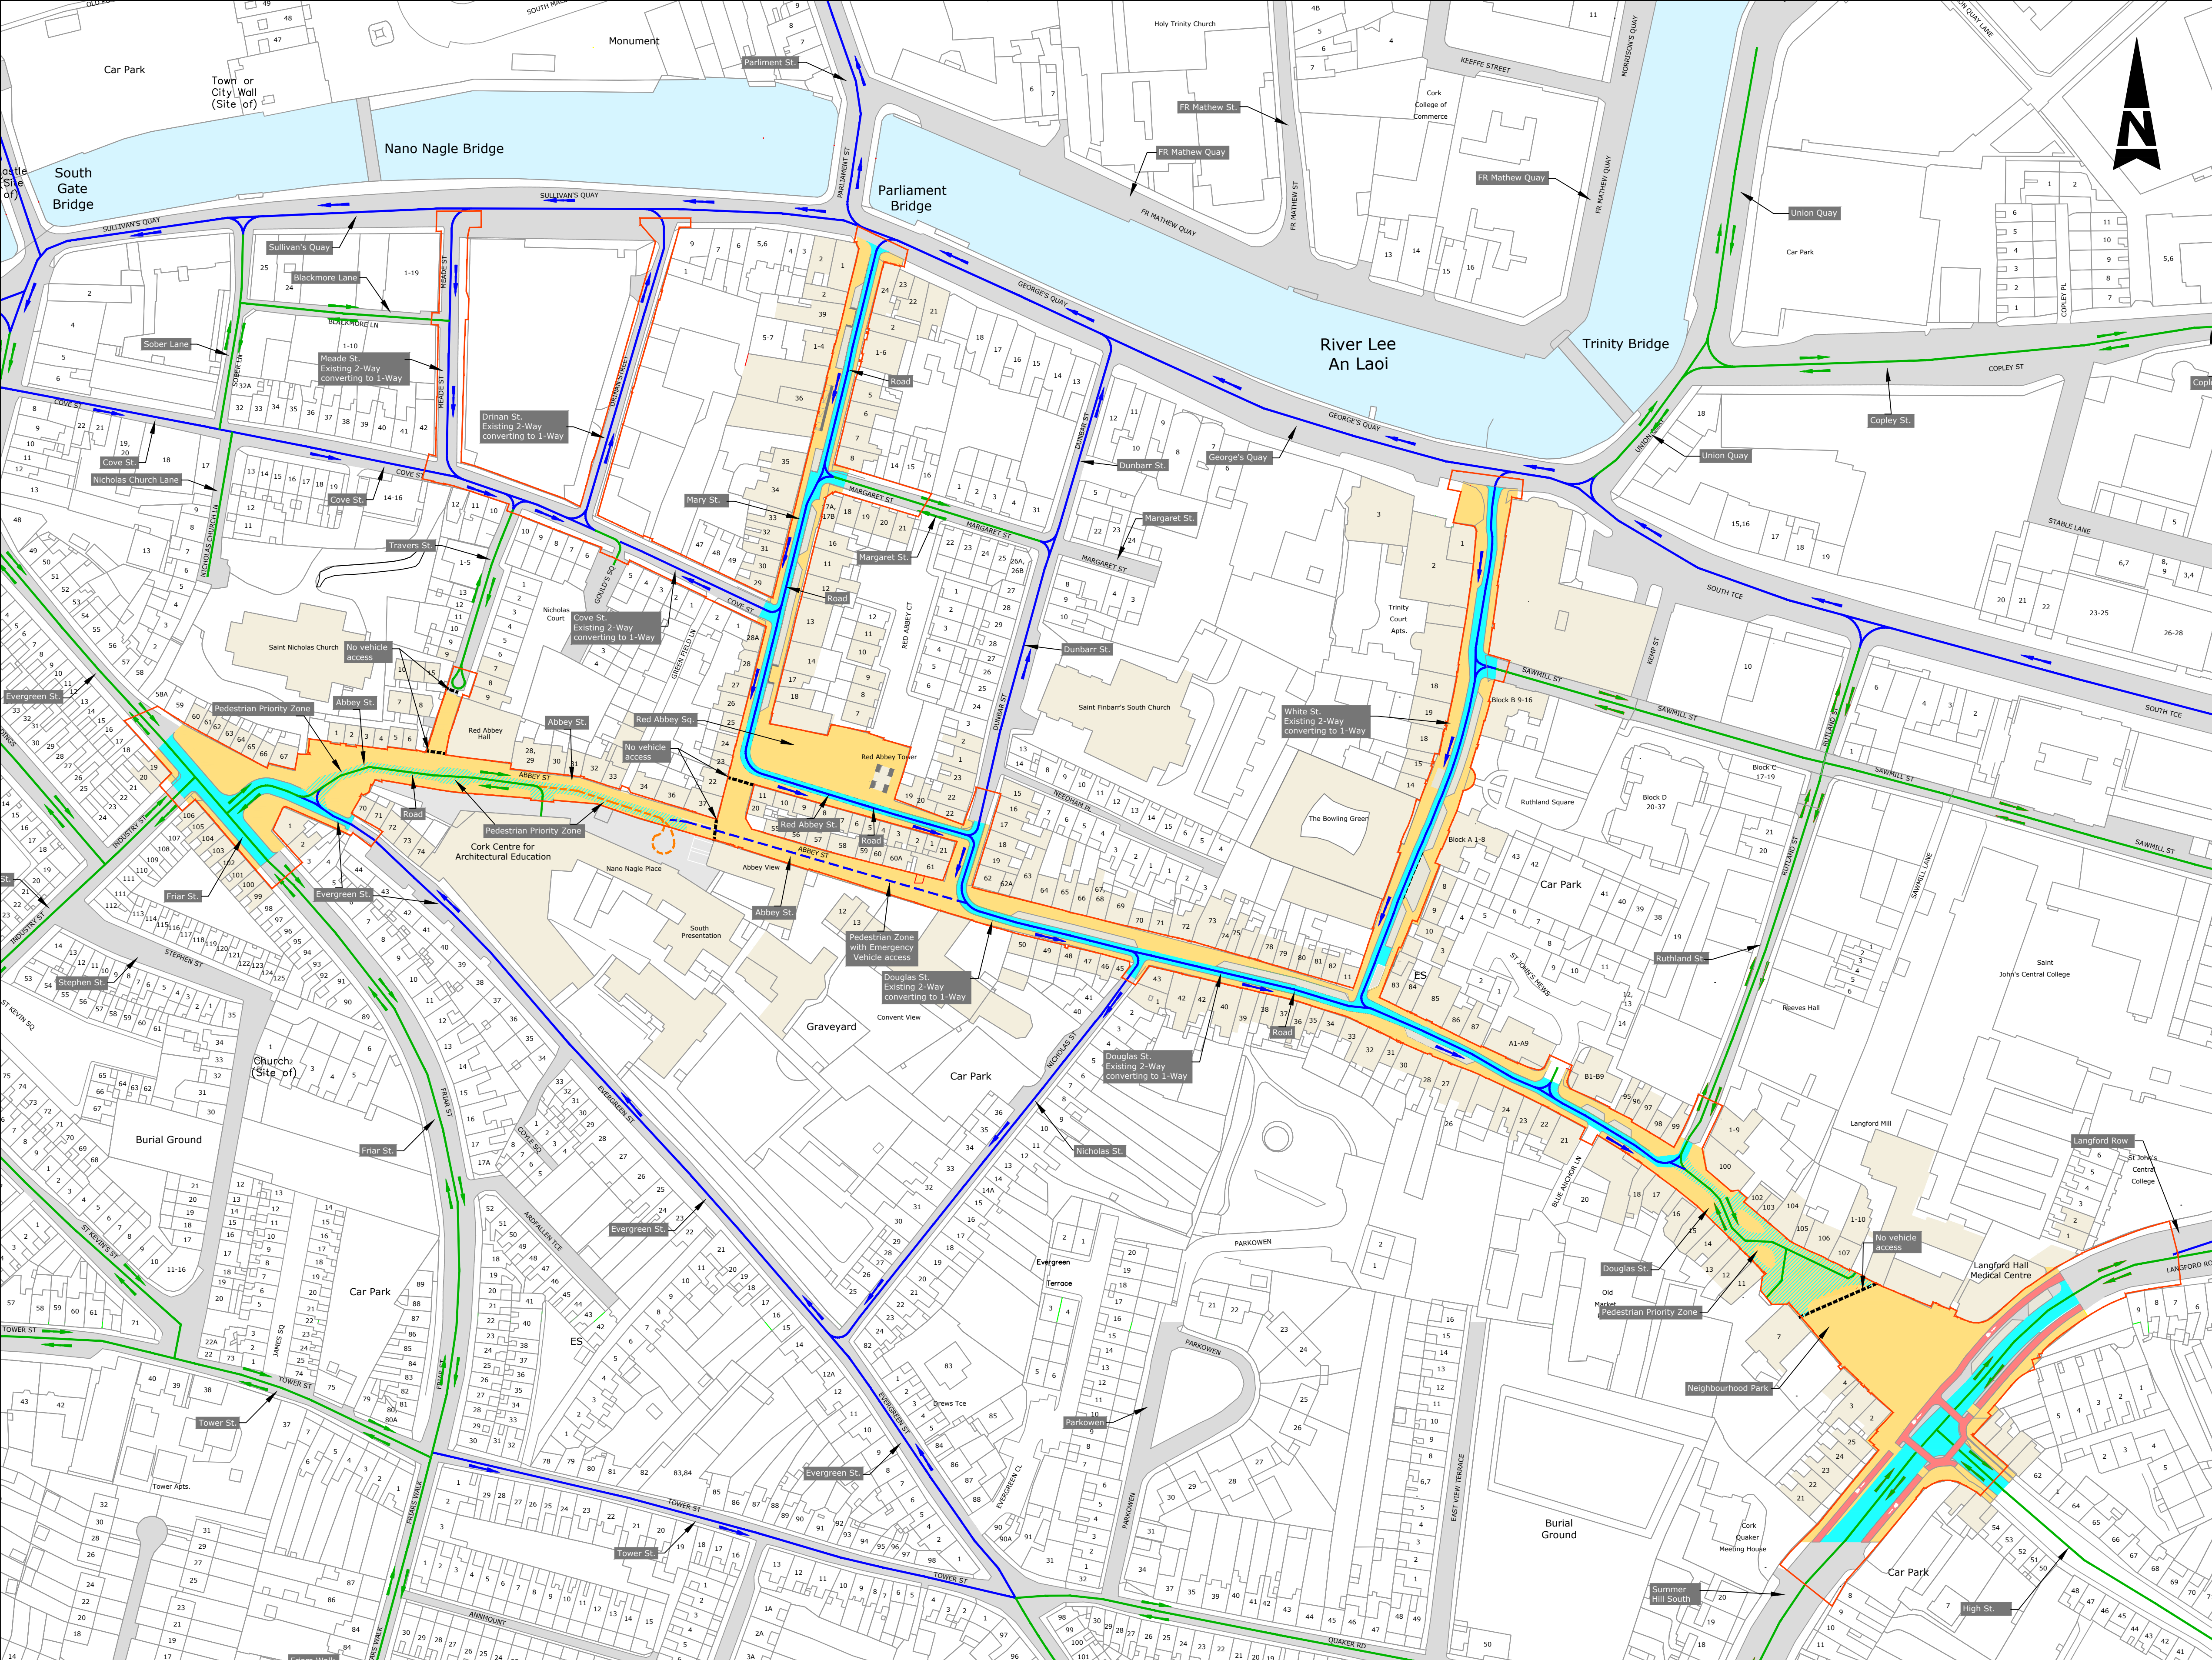

- GENERAL NOTES**
1. ALL DIMENSIONS ARE IN MILLIMETRES UNLESS NOTED OTHERWISE
 2. ONLY WRITTEN DIMENSIONS SHALL BE USED. NO DIMENSIONS SHALL BE SCALED FROM THE DRAWINGS
 3. ALL LEVELS ARE IN METRES AND ARE TO MALIN HEAD DATUM
 4. ALL COORDINATES ARE IN METRES AND ARE TO IRISH TRANSVERSE MERCATOR
 5. DRAWINGS ARE TO BE READ IN CONJUNCTION WITH THE SPECIFICATION

LEGEND:

Vehicle Movements

- Vehicle movement (Two-way)
- Vehicle movement (One-way)
- Vehicle movement (Emergency Vehicles, Service vehicles and disabled car parking access only)
- Emergency Vehicle access only
- No Vehicles beyond this point (Except Emergency Vehicles, where indicated)

Space Allocation

- Pedestrian Space
- Carriageway (Road)
- Carriageway with Pedestrian Priority
- Parking
- Cycle Lane
- Project Boundary Line

© ORDNANCE SURVEY IRELAND LICENSE NR. AR 0082522. ORDNANCE SURVEY IRELAND & GOVERNMENT OF IRELAND
ATKINS WILL NOT BE HELD LIABLE FOR THE USE OF THIS DATA ON ANY PROJECT OTHER THAN MARY STREET, DOUGLAS STREET AND WHITE STREET UPGRADE SCHDME.

Risk Level	Atkins Base Line - Low Risk
Atkins Sensitive - Medium Risk	
Atkins Private - High Risk	
Client Critical - Already Marked	



CUNNANE STRATTON REYNOLDS
LAND PLANNING & DESIGN

John McLaughlin
Architects

0	ISSUED FOR INFORMATION	MS	04/25	NC	NC
Rev	Description	By	Date	Chk'd	Rev'd

AtkinsRéalis

Atkins House, 150-155 Ainslie Business Park, Swords, Co. Dublin
Tel (+353) 01 810 8000
Fax (+353) 01 810 8001

Unit 2B, 2200 Cork Airport Business Park, Cork
Tel (+353) 021 429 0300
Fax (+353) 021 429 0360

1st Floor Technology House Parkmore Technology Park, Galway
Tel (+353) 091 786 050
Fax (+353) 091 779 830

Cork City Council
Cork City Council, City Hall, Anglesea Street, Cork, T12 T997

Mary Street, Douglas Street and White Street Public Realm Enhancement Scheme

Purpose	PRELIMINARY ISSUE				
Title	TRAFFIC MOVEMENT				
Original Scale	1:1000 @ A1	Drawn	MS	Checked	NC
Status	P	Drawing Number	5218684-ATK-ZZ-ZZ-DR-GE-920032	Reviewed	NC
				Authorised	RN
				Date	01.04.25
				Date	01.04.25
				Date	01.04.25
				Date	01.04.25
				Rev	0