


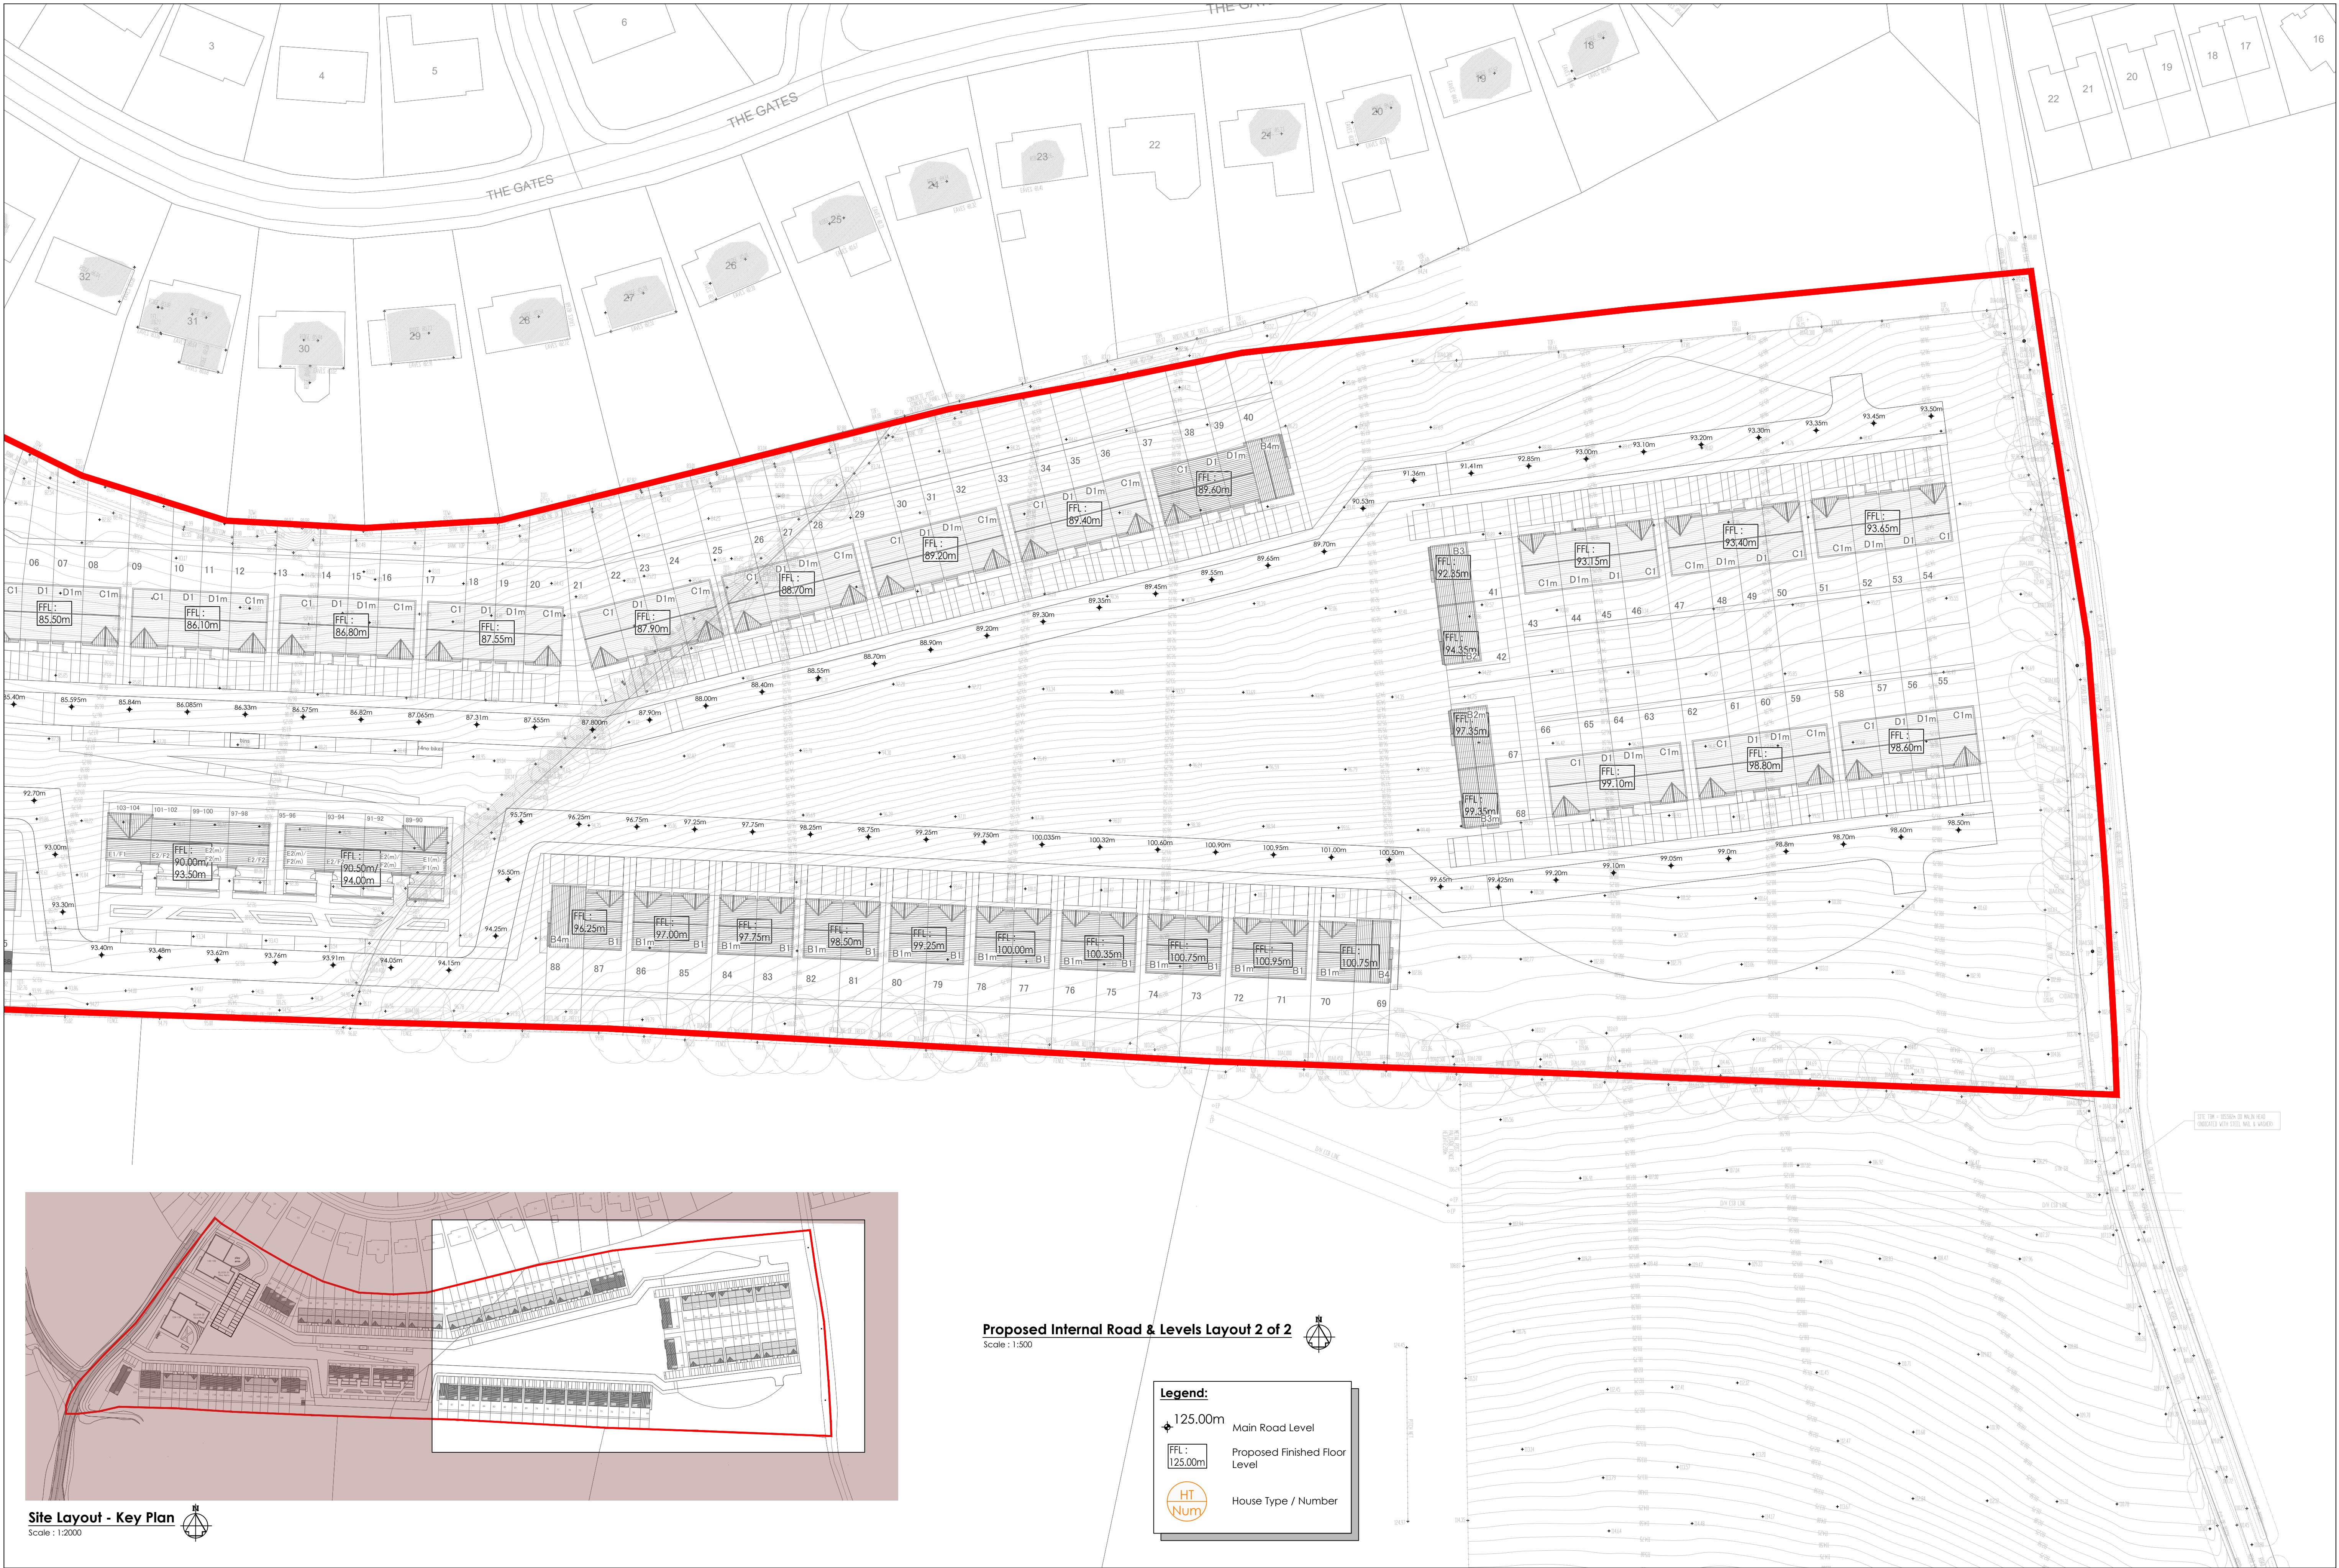

Site Layout - Key Plan
Scale : 1:2000

Proposed Internal Road & Levels Layout 2 of 2
Scale : 1:500

Legend:

- 125.00m Main Road Level
- FFL : 125.00m Proposed Finished Floor Level
- HT / Num House Type / Number